


City of Puyallup  
Development  
Engineering  
APPROVED

See permit  
for additional  
requirements.

Linda Lian  
10/31/2023  
9:55:01 AM

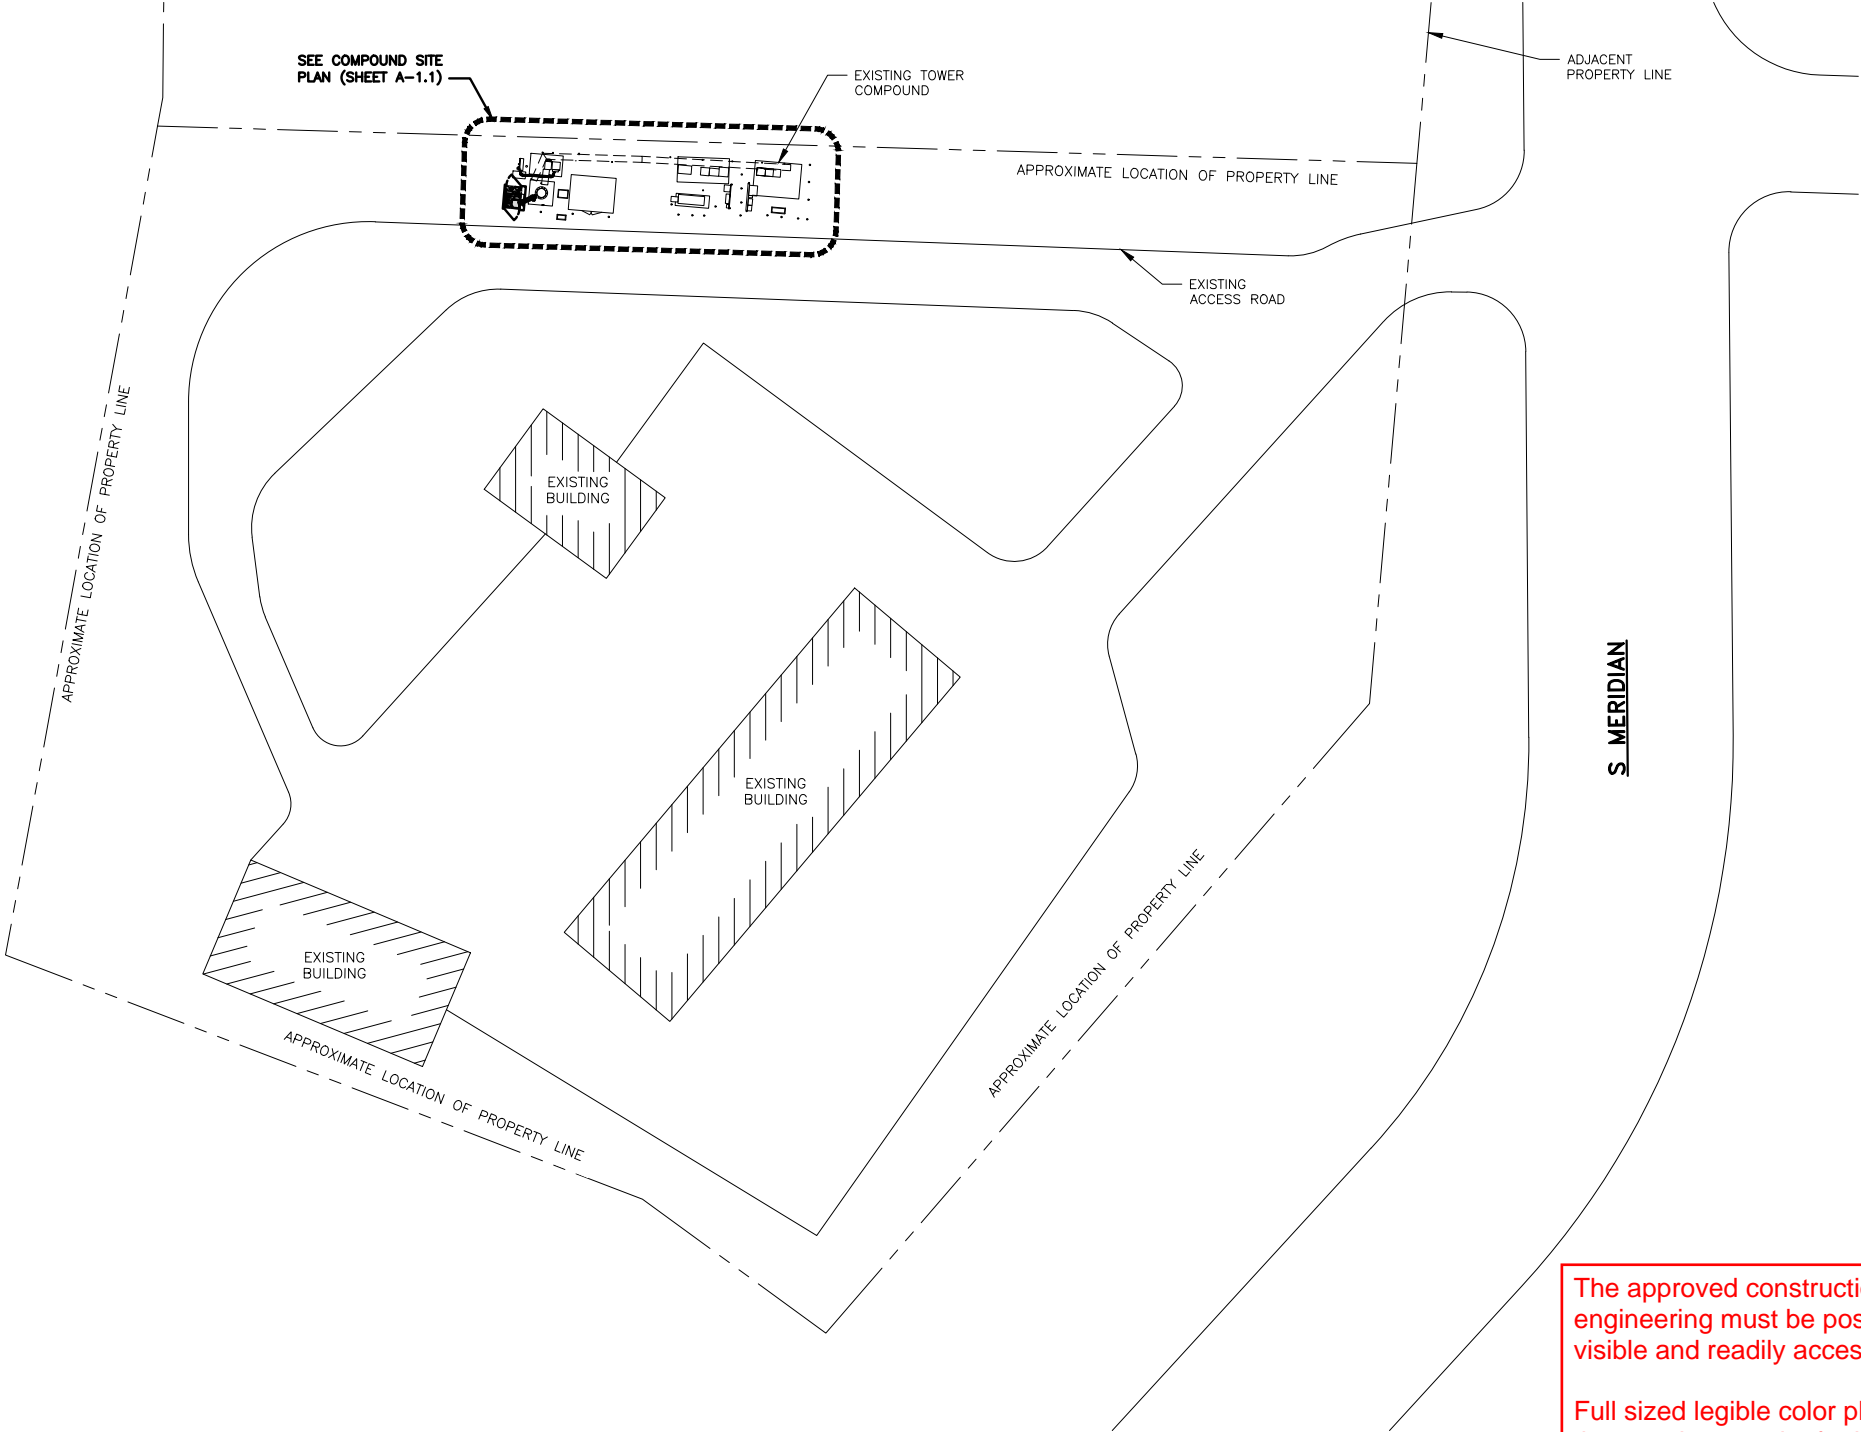

PRCTI20231488

City of Puyallup  
Development & Permitting Services  
ISSUED PERMIT

Building	Planning
Engineering	Public Works
Fire	Traffic

City of Puyallup  
Building  
REVIEWED  
FOR  
COMPLIANCE

BSnowden  
10/27/2023  
11:21:39 AM



The approved construction plans, documents, and all engineering must be posted on the job at all inspections in a visible and readily accessible location.

Full sized legible color plans are required to be provided by the permittee on site for inspection.


Approval of submitted plans is not an approval of omissions or oversights by this office or non compliance with any applicable regulations of local government. The contractor is responsible for making sure that the building complies with all applicable codes and regulations of the local government.

dish  
wireless.

5701 SOUTH SANTA FE DRIVE  
LITTLETON, CO 80120

PM&A

1000 HOLCOMB WOODS PKWY,  
SUITE 210  
ROSWELL, GA 30076  
678-280-2325

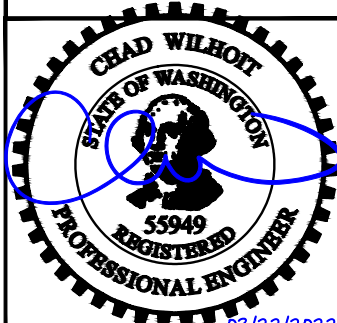

03/22/2022

UBI NUMBER: 604-106-184

IT IS A VIOLATION OF LAW FOR ANY PERSON,  
UNLESS THEY ARE ACTING UNDER THE DIRECTION  
OF A LICENSED PROFESSIONAL ENGINEER,  
TO ALTER THIS DOCUMENT.

DRAWN BY: LTH  
CHECKED BY: DM  
APPROVED BY: MSB

RFDS REV #: ---

CONSTRUCTION  
DOCUMENTS

SUBMITTALS		
REV	DATE	DESCRIPTION
A	09/20/2021	ISSUED FOR REVIEW
0	09/29/2021	ISSUED FOR CONSTRUCTION
1	10/26/2021	REVISED PER COMMENTS
2	03/21/2022	REVISED PER JDX COMMENTS

A&E PROJECT NUMBER  
21CCD5N-0057

DISH Wireless L.L.C.  
PROJECT INFORMATION

SESEA00401B  
3150 S MERIDIAN  
PUYALLUP, WA 98373

SHEET TITLE  
OVERALL  
SITE PLAN

SHEET NUMBER

A-1



OVERALL SITE PLAN

