


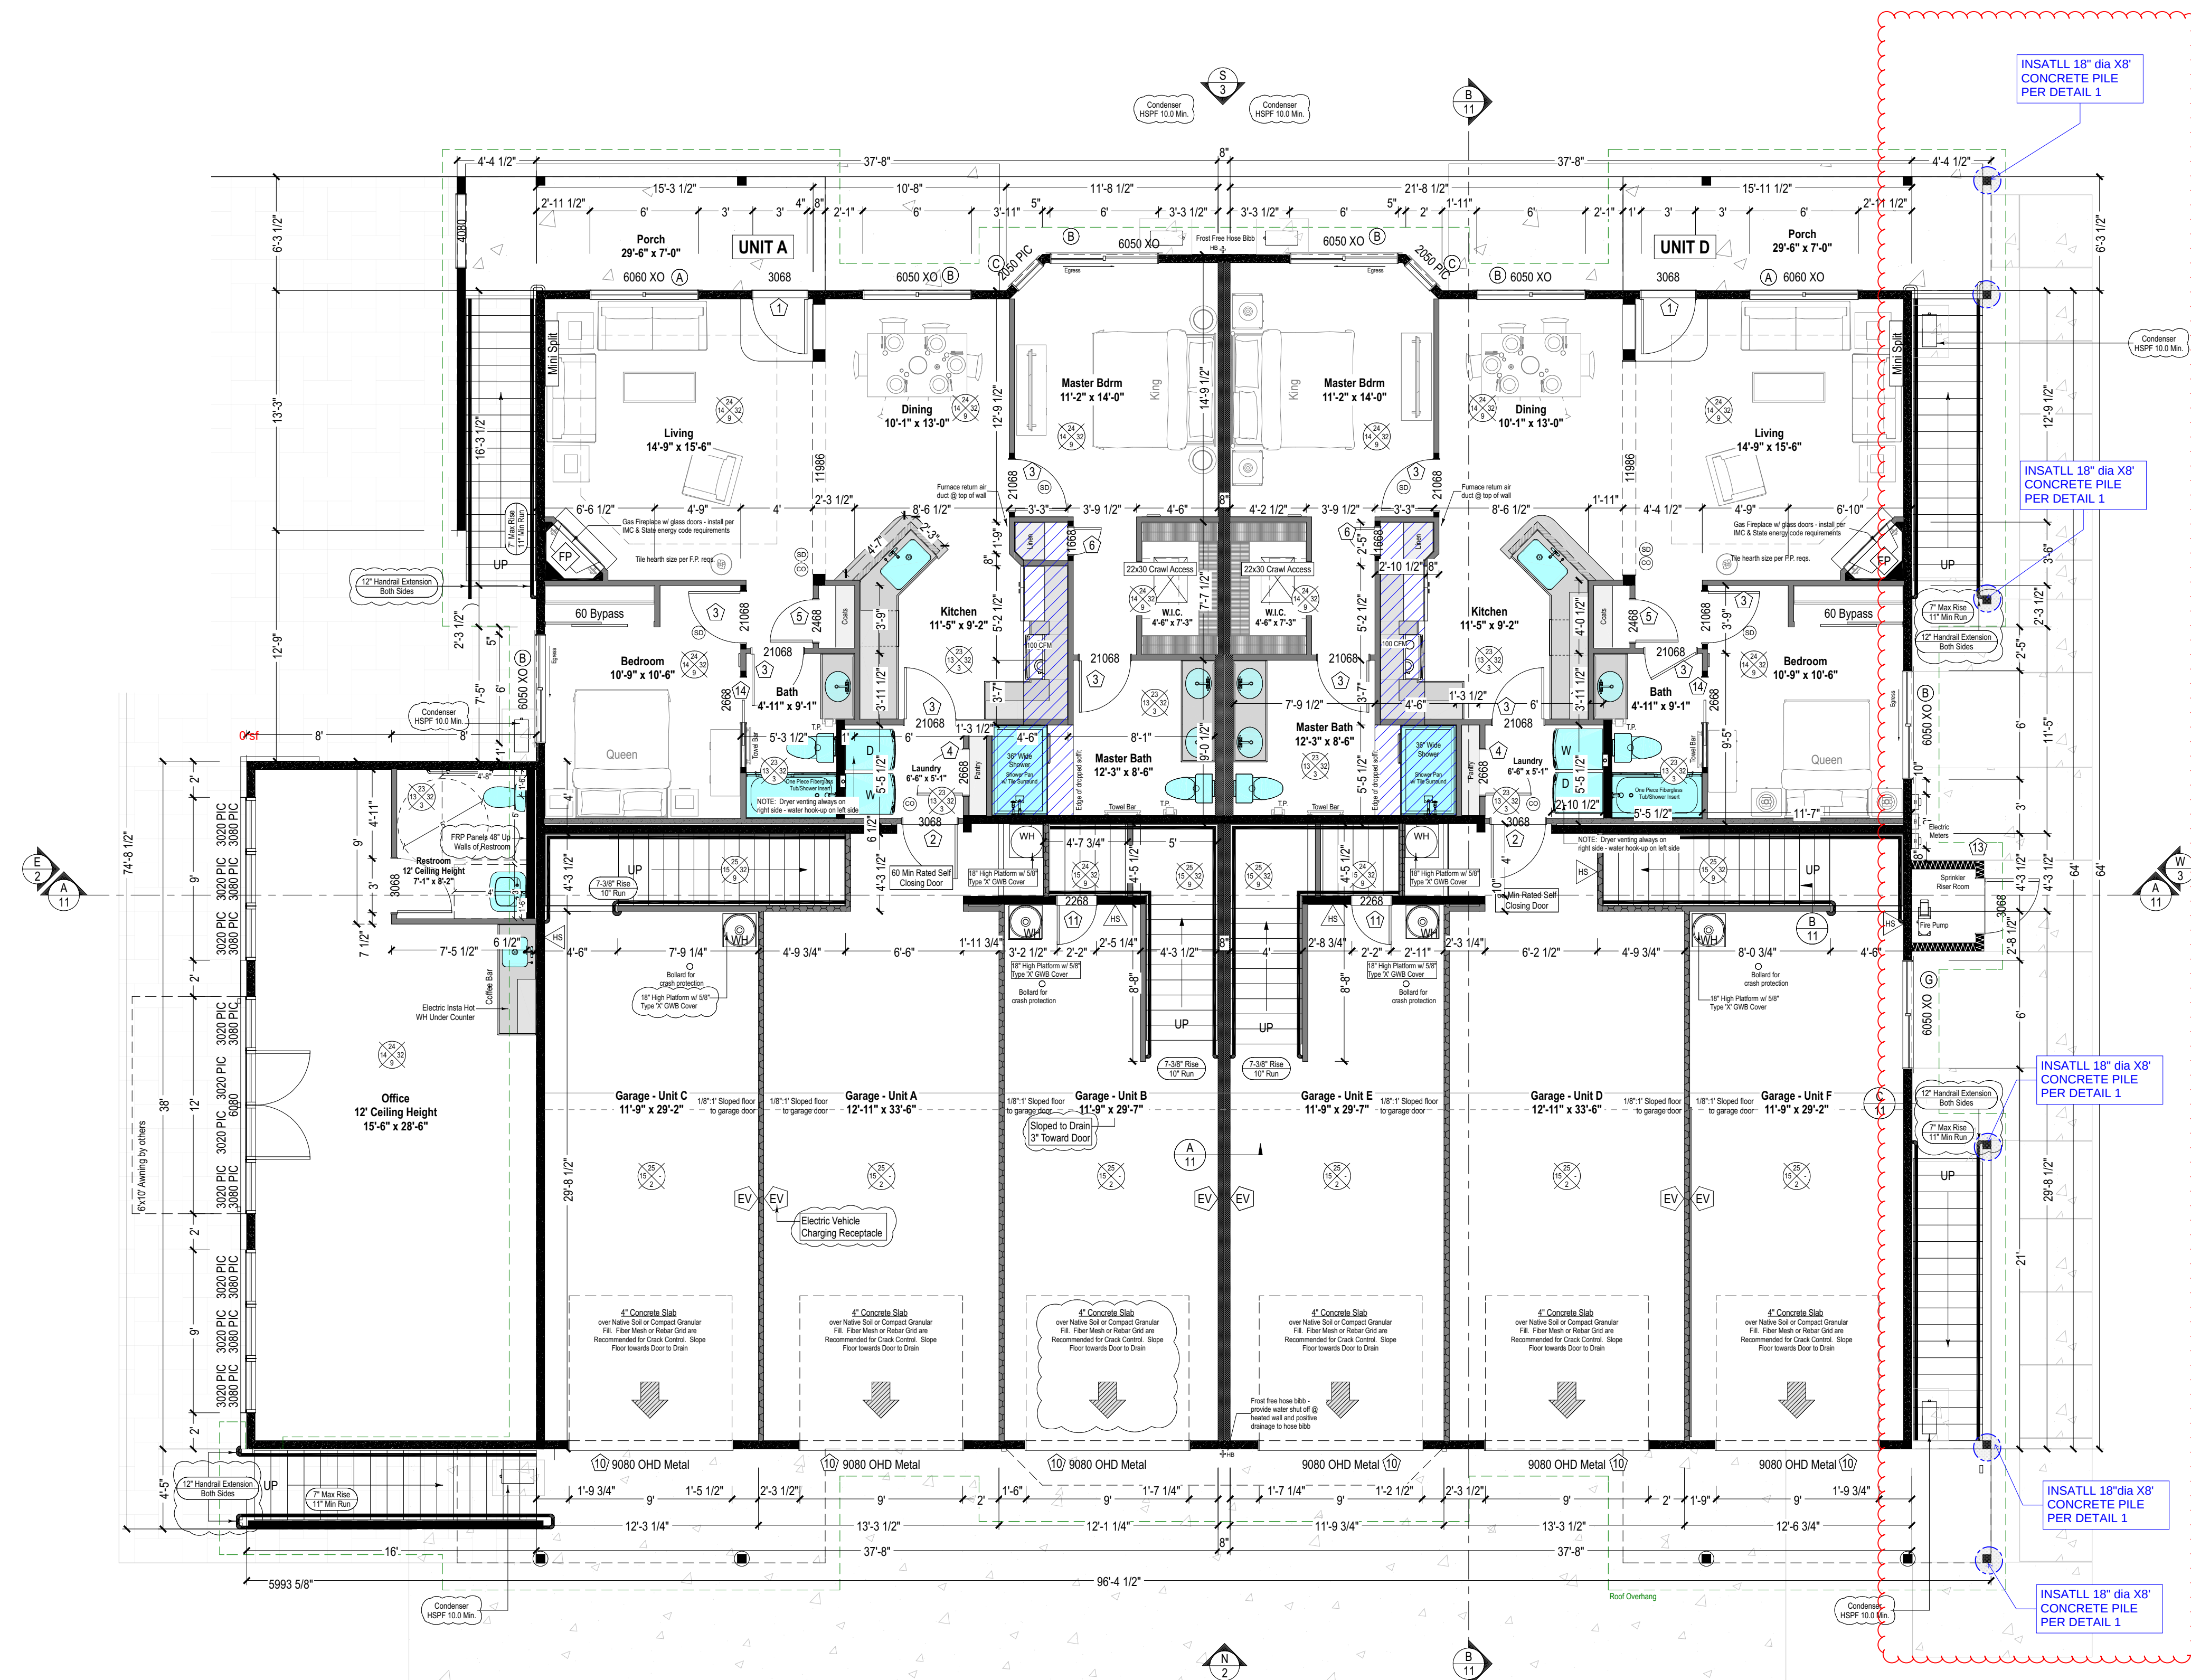


9' Ceiling Height, U.N.O.

Main Floor Plan - PHS21.136 - Bill Riley - Copperberry Condominiums - South Building
Scale: 1/4 in = 1 ft



FULL SIZED LEDGIBLE **COLOR**
PLANS ARE REQUIRED TO BE
PROVIDED BY THE PERMITTEE ON
SITE FOR ALL INSPECTIONS
(MIN. PLAN SIZE 24" X 36")

REVISION TO FOUNDATION.
SEE STRUCTURAL REPORT
FOR CONSTRUCTORS
RESPONSIBILITY TO CONFIRM
CERTAIN ITEMS FOR PIERS
TO BE EFFECTIVE.

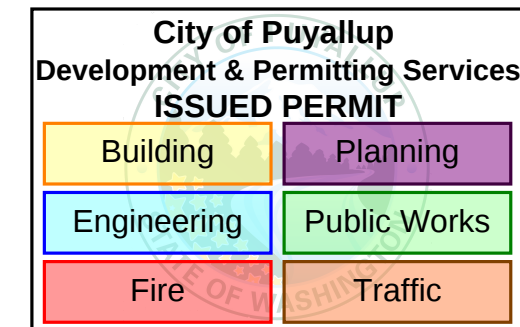

City of Puyallup
Building
ACCEPTED

JMontgomery
12/27/2023
8:37:57 AM

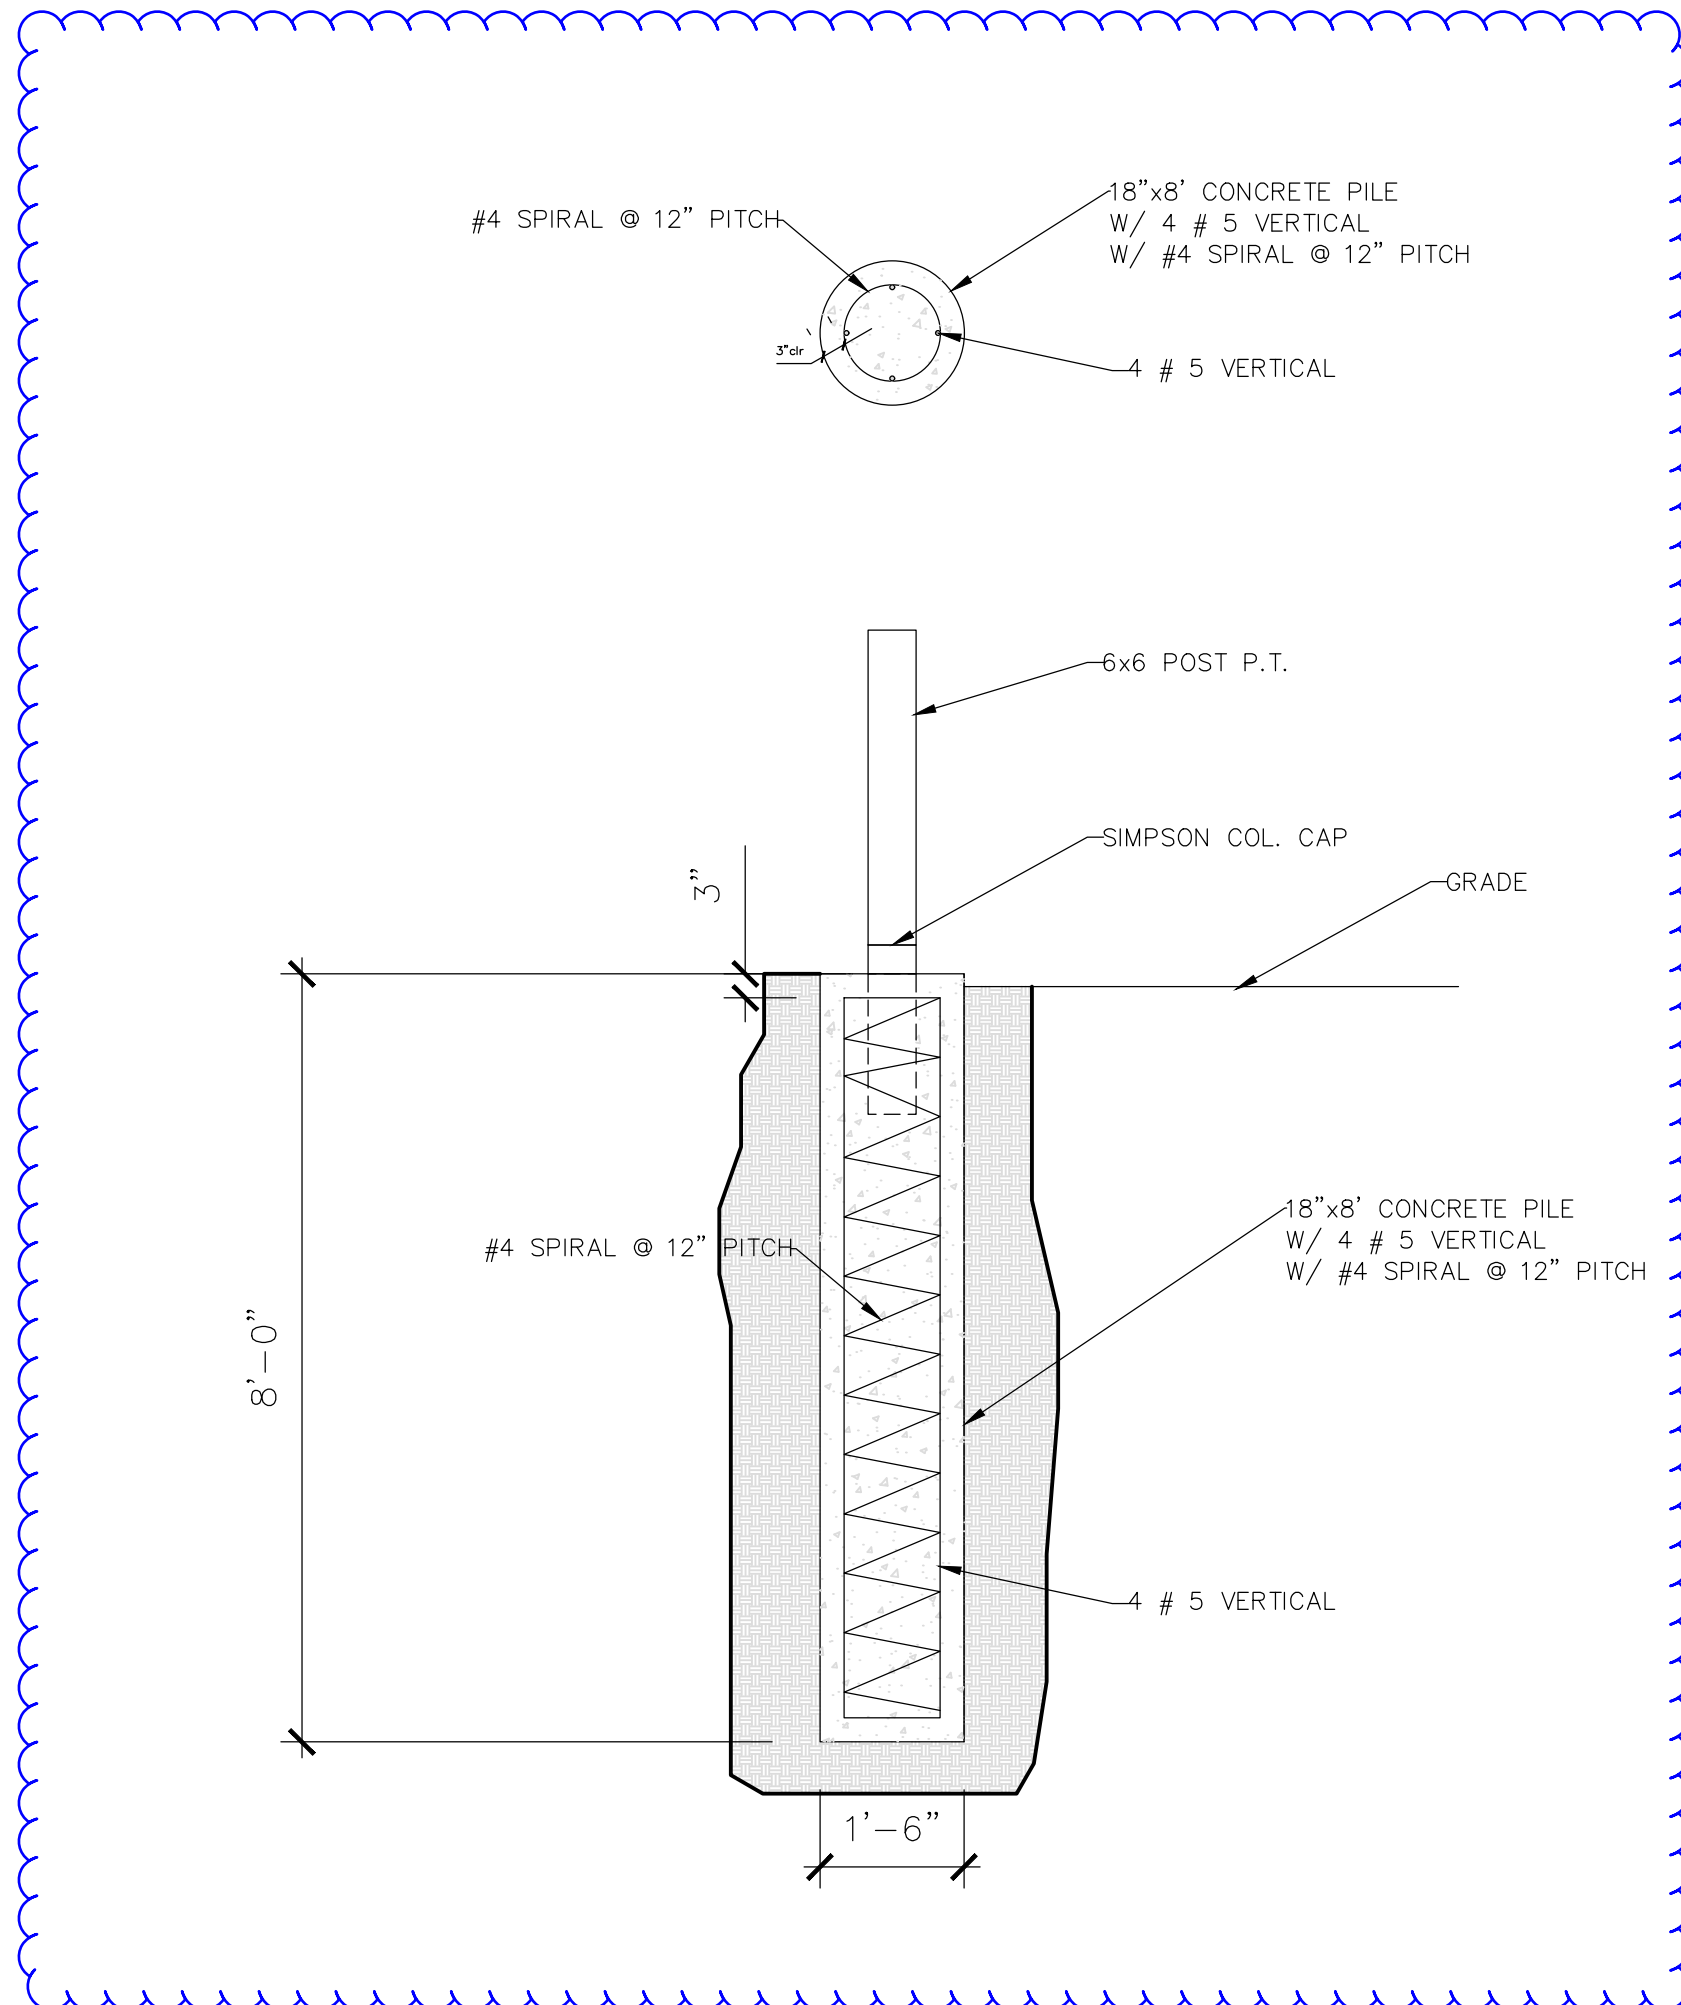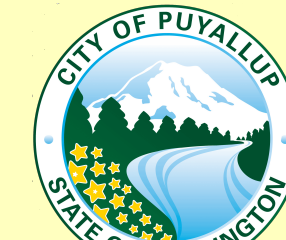

PILE DESIGN DETAIL---1
NTS

PRMU20221586

ATTILIO
DESIGN & ENGINEERING, INC. P.S.
1002 39TH AVE. SW PUYALLUP, WA 98373
Office (253) 222-5592
ma@attiliengineering.com



BRCF- SOUTH BUILDING

OWNER/CUSTOMER:
1002 39th Ave SW Suite 301
Puyallup, WA. 98373

PROJECT ADDRESS:
4002 10TH STREET SE
PUYALLUP, WA. 98374

PILE
DESIGN

DESIGNED:
ATTILIO DESIGN & ENG.
DATE:

S1

SHEET NO.
2

JOB NO.
8752 222nd St. Ct. E.
Graham, WA. 98338

City of Puyallup
Development & Permitting Services
ISSUED PERMIT

Building


Planning

Engineering

Public Works

Fire

Traffic

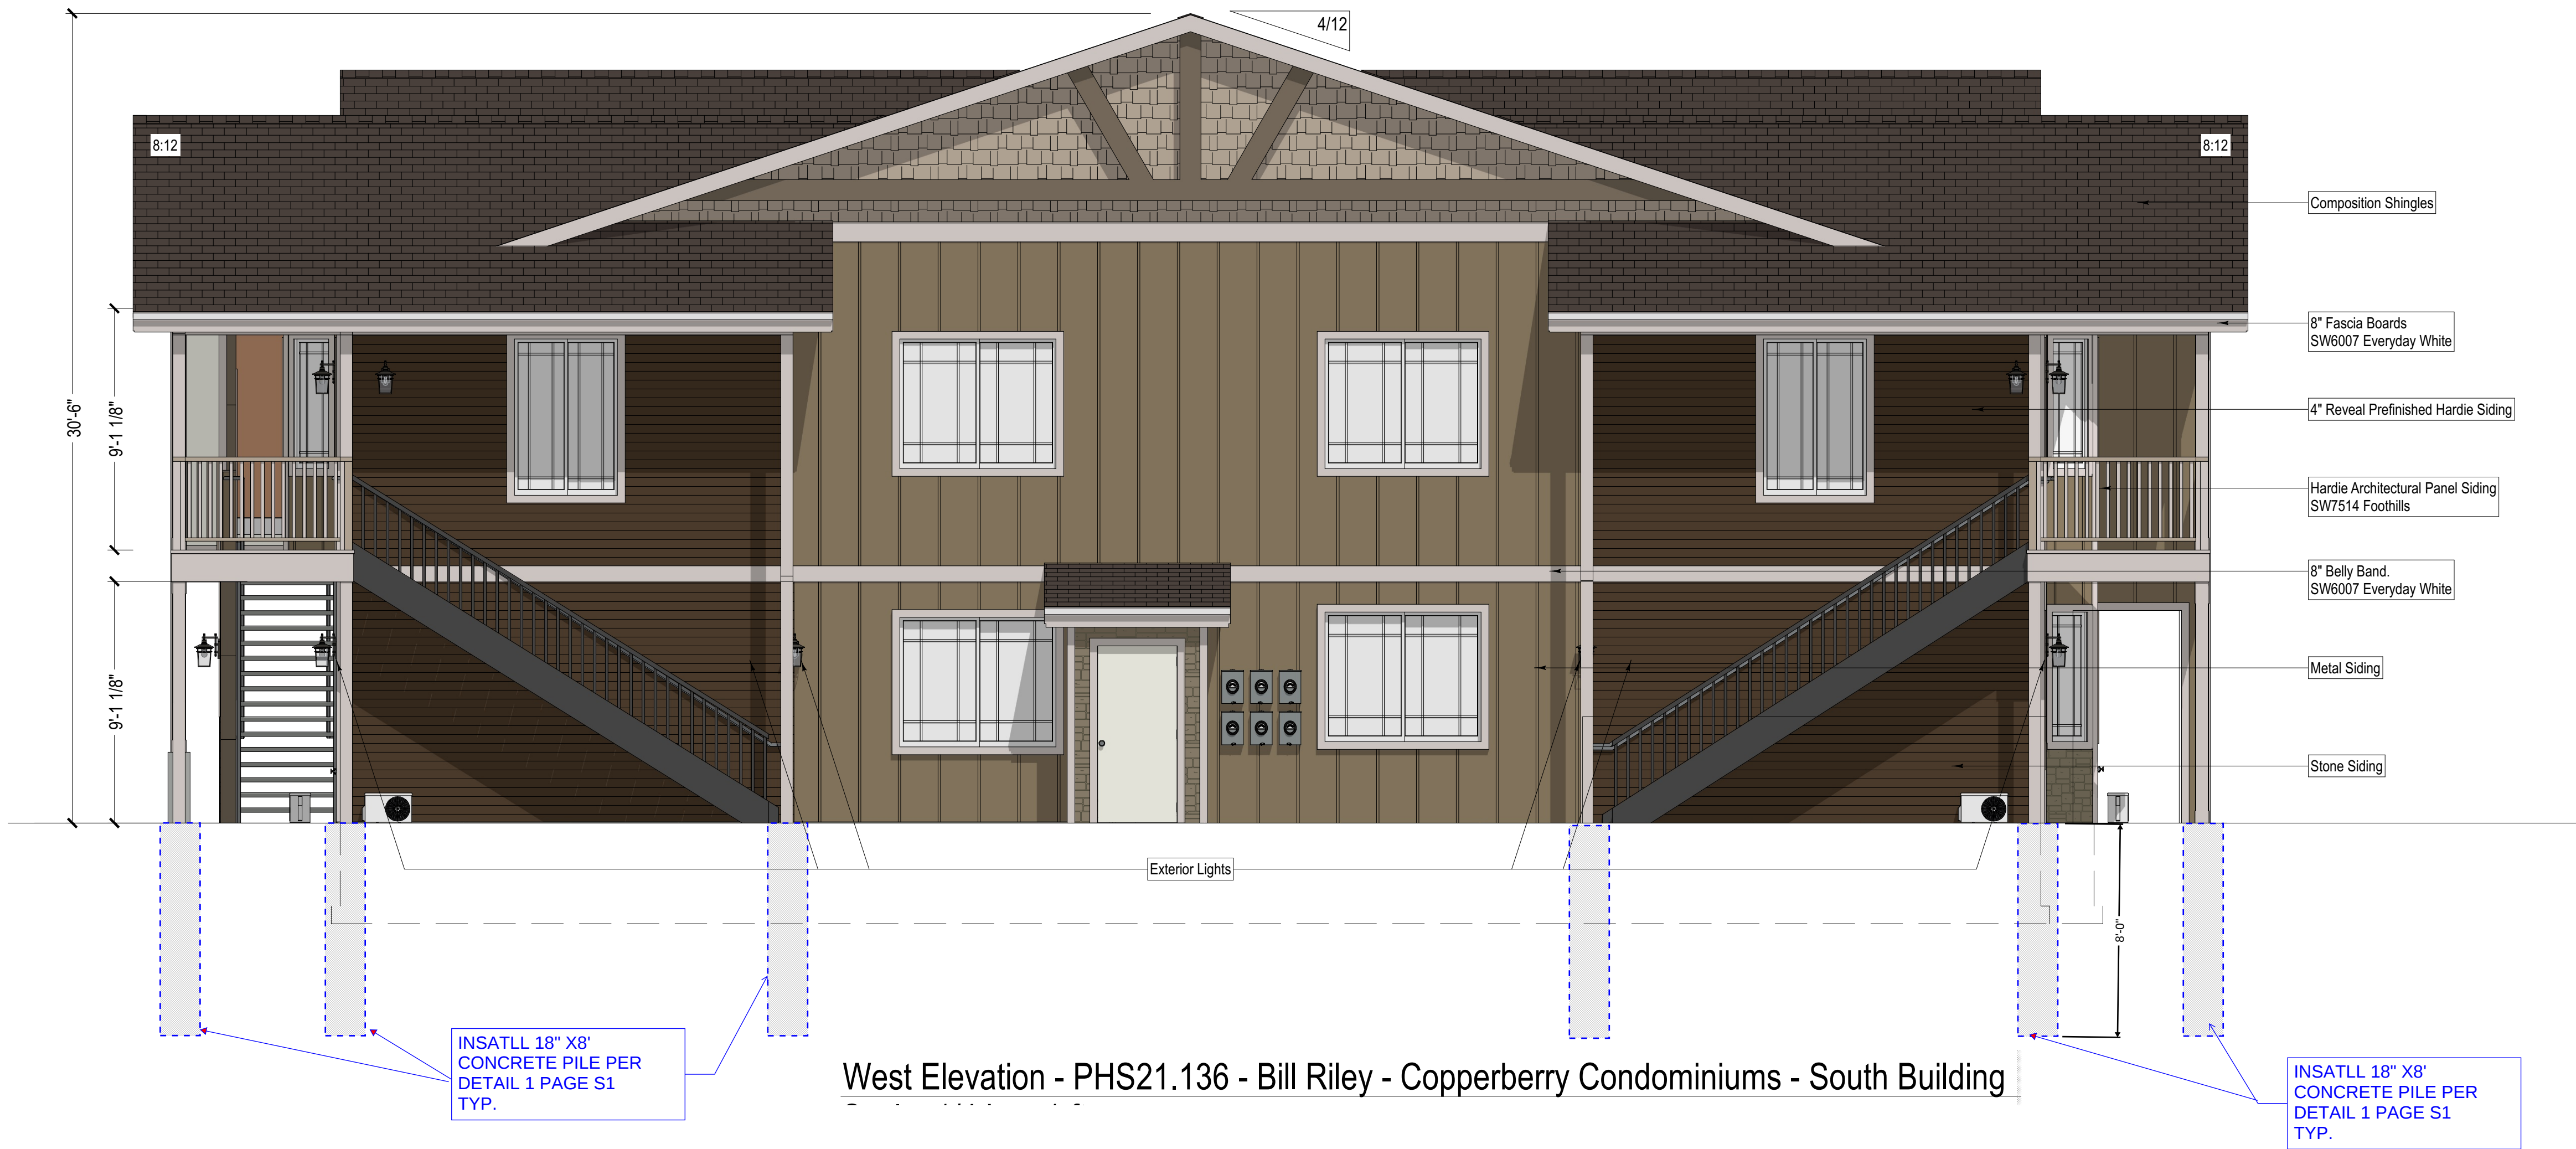

PRMU20221586

ATTILIO
DESIGN & ENGINEERING, LNC.P.S.
1002 39TH AVE. SW PUYALLUP, WA 98373
Office (253) 222-5592
ma@attiliengineering.com



BRCF- SOUTH BUILDING

OWNER/CUSTOMER:
1002 39th Ave SW Suite 301
Puyallup, WA, 98373

PROJECT ADDRESS:
4002 10TH STREET SE
PUYALLUP, WA, 98374

REAR
ELEVATION

DESIGNED:
ATTILIO DESIGN & ENG'G
DATE:

SHEET NO.
S2 / 2

JOB NO.
8752 222nd St. Ct. E.
Graham, WA, 98338