


Provide the city a civil drawings for the proposed onsite looped water system that will provide enough information to perform a hydraulic model for this site. [Site Plan Sheet 1 of 1]

TYPICAL AT EACH APARTMENT BUILDING
A stand of trees with a canopy of 1,000 square feet (as measured in frontal view rather than top view) located no farther than 20 feet from a facade of the building, consisting of either existing trees, or planted trees. (Per PMC 20.26.200 (4) (b) (v))

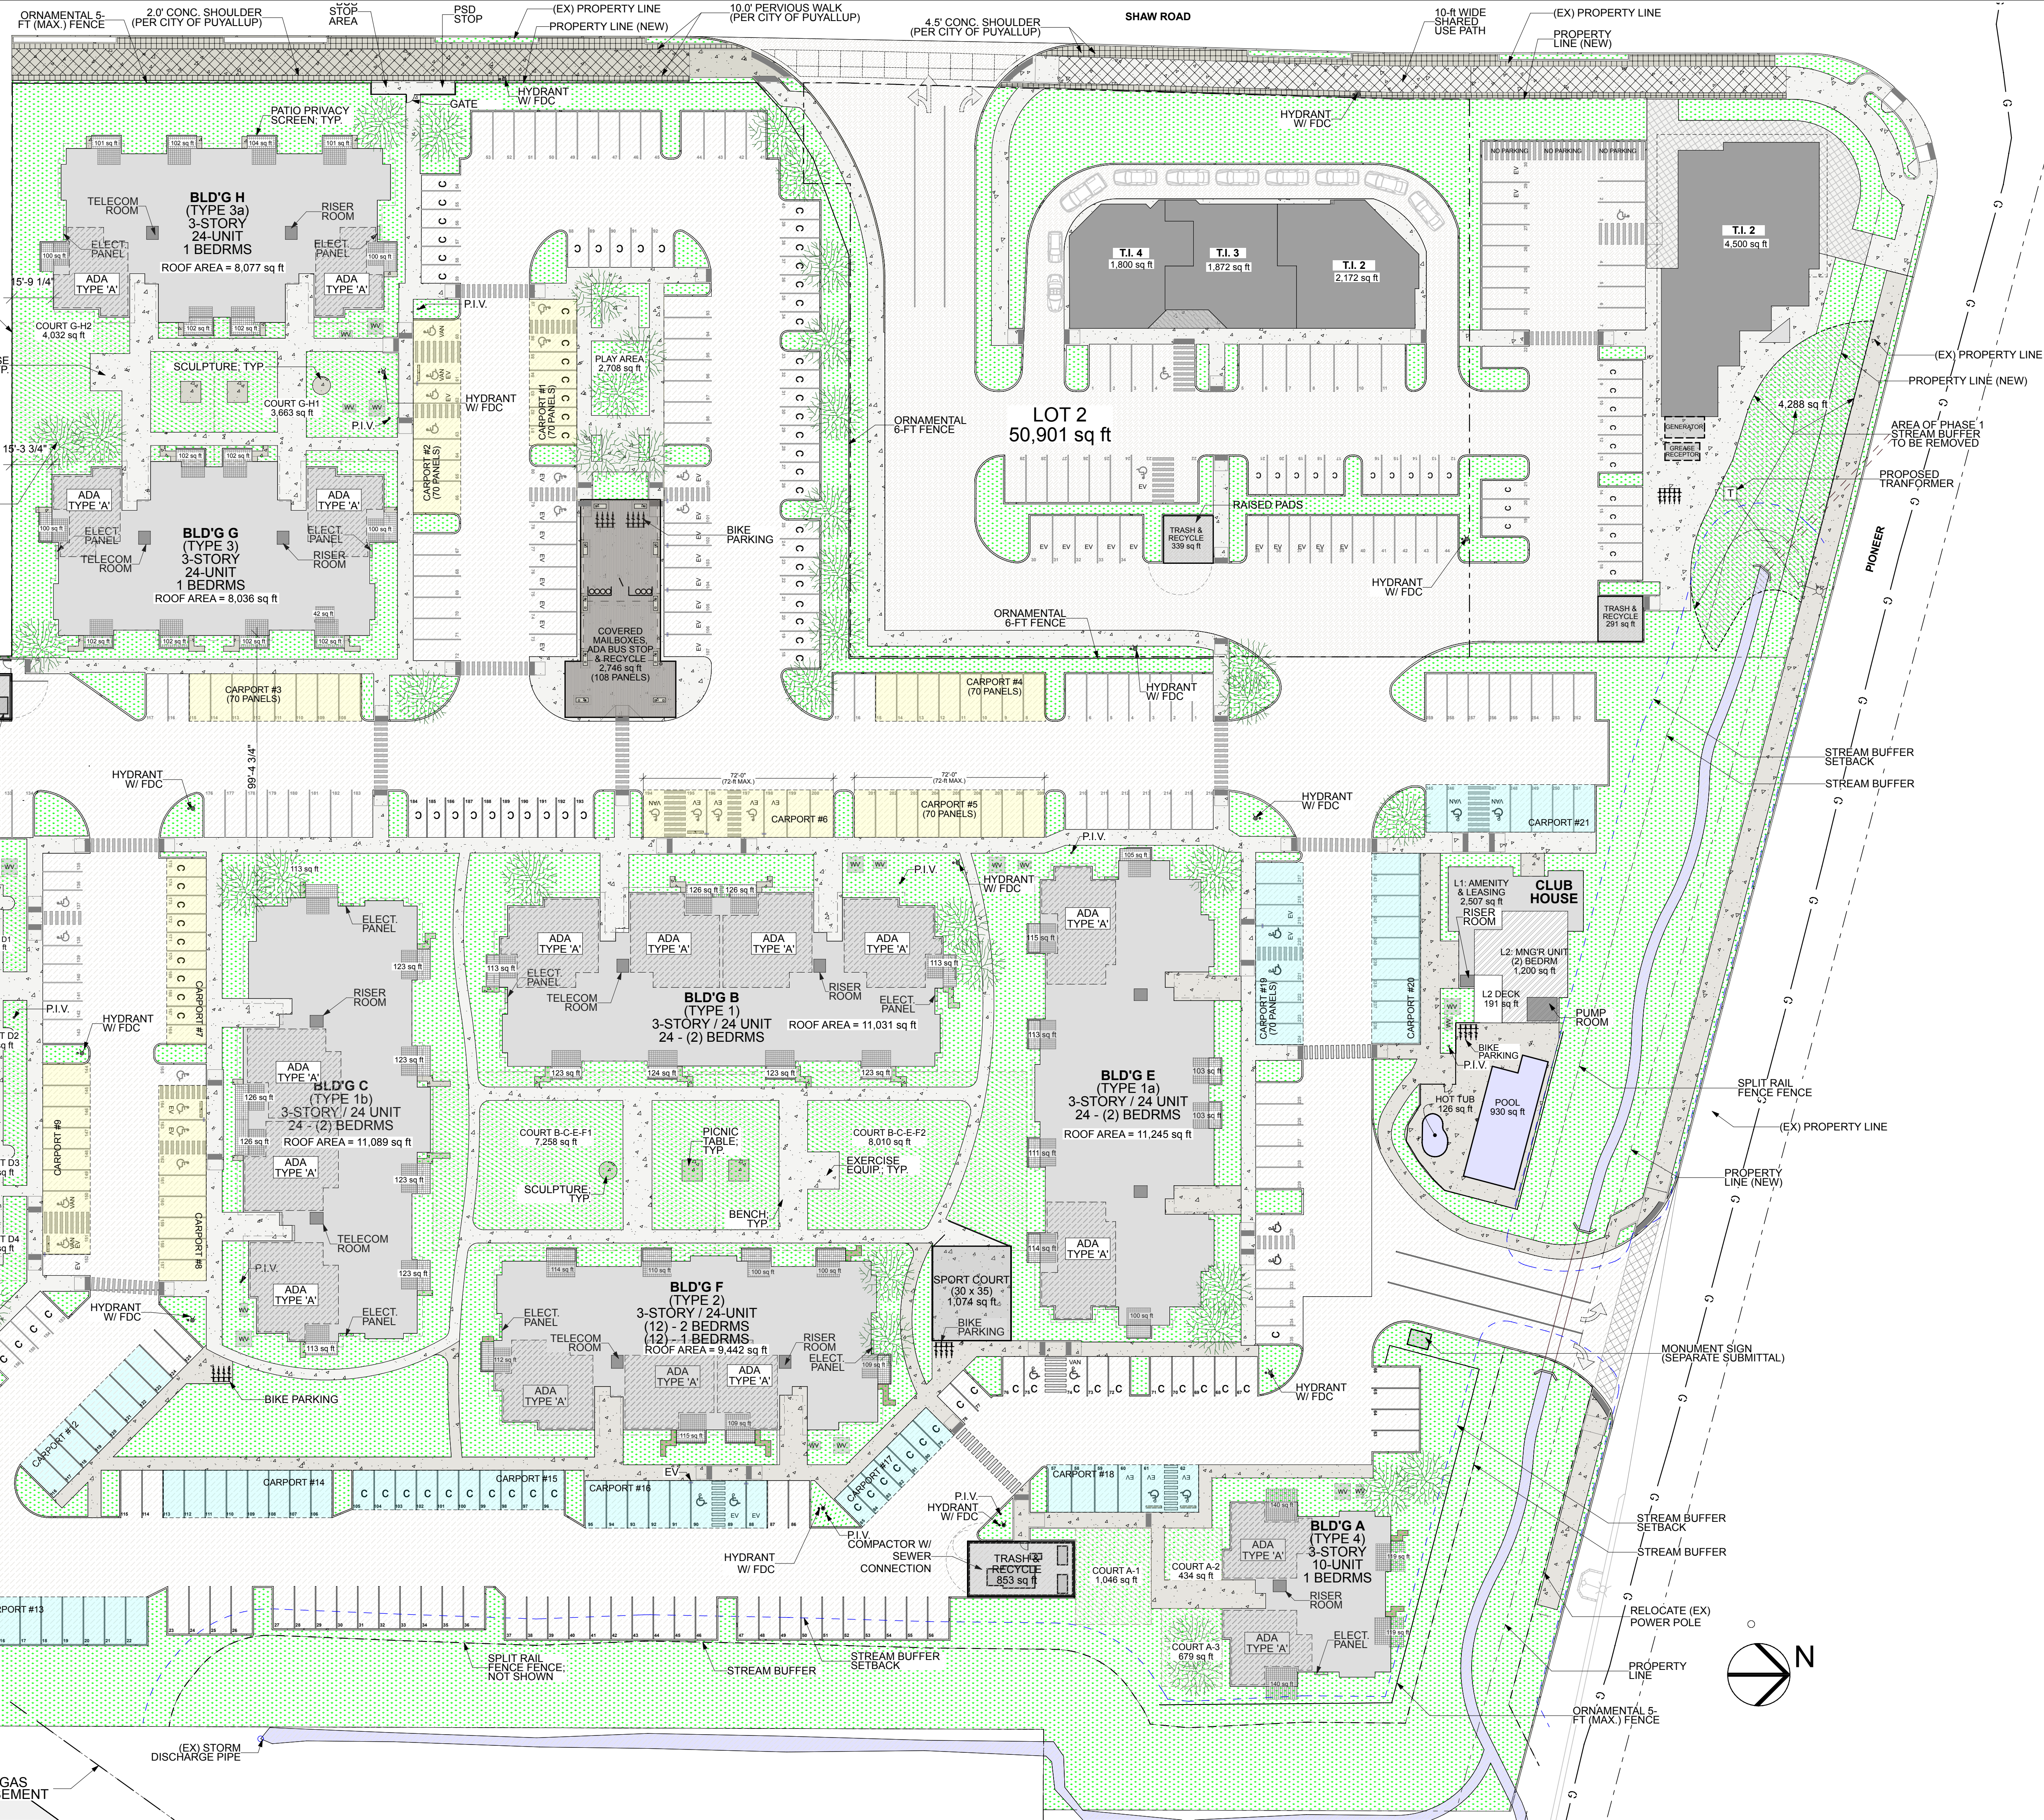

REUSE OF DOCUMENTS
THIS DOCUMENT AND THE DRAWING DESIGN INCORPORATED HEREIN AS PERMITS OR PROFESSIONAL SERVICE ARE THE PROPERTY OF SYNTHESIS 9, LLC AND ARE NOT TO BE USED OR REPRODUCED IN WHOLE OR IN PART WITHOUT THE WRITTEN AUTHORIZATION OF SYNTHESIS 9, LLC.

EAST TOWN CROSSING
MULTIFAMILY & COMMERCIAL DEVELOPMENT
PIONEER & SHAW PUYALLUP

Table with 2 columns: REVISIONS, and 2 columns: REVISIONS. Includes fields for DRAWN BY, CHECKED BY, DATE, TITLE, PROJECT #, and SHEET.