


PAVING SCHEDULE:

	INDICATES IMPERVIOUS PAVING - CONCRETE PAVERS
	INDICATES CONCRETE PAVING
	INDICATES PERVIOUS PAVING - CONCRETE PAVERS
	INDICATES CRUSHED ROCK SURFACING
	INDICATES PLAY AREA SOFT SURFACING
	INDICATES EXISTING PAVING TO SAVE AND PROTECT

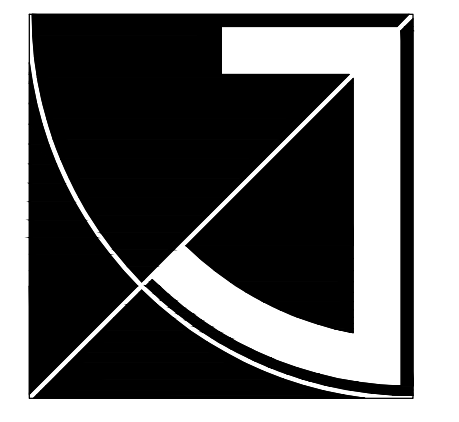

JEFF BROWN ARCHITECTURE

JEFF BROWN ARCHITECTURE
12181 C STREET SOUTH
TACOMA, WA 98444

PROJECT LEAD
JEFFREY E. BROWN
253.606.8324
jeff@jeffbrowncarchitecture.com

DESIGN TEAM
INFORMATION
JGM LANDSCAPE ARCHITECTS
CRAIG LEWIS, P.L.A.
206.795.3196
CRAIG@JGM-INC.COM

PROJECT NAME/ADDRESS

**STEP BY STEP
EARLY LEARNING CENTER**
3303 8TH AVE SE, BLDG E
PUYALLUP, WA 98372

PROJECT NUMBER
21015

DRAWING TYPE

PERMIT DOCUMENT

ISSUE DATE	ISSUE DESCRIP.	NO.

LANDSCAPE ARCHITECTS
INCORPORATED P.S.
12610 N.E. 104TH STREET
KIRKLAND WA 98033
PH: 425.454.5723
E: craig@jgm-inc.com
www.jgm-inc.com



SHEET TITLE
**PLANTING PLAN
WEST**


SHEET #

L1.0

ENLARGED SITE PLAN

(11X17) SCALE: 1/32" = 1'-0"
(22X34) SCALE: 1/16" = 1'-0"

SEE SHEET L2.0 FOR PLANT SCHEDULE

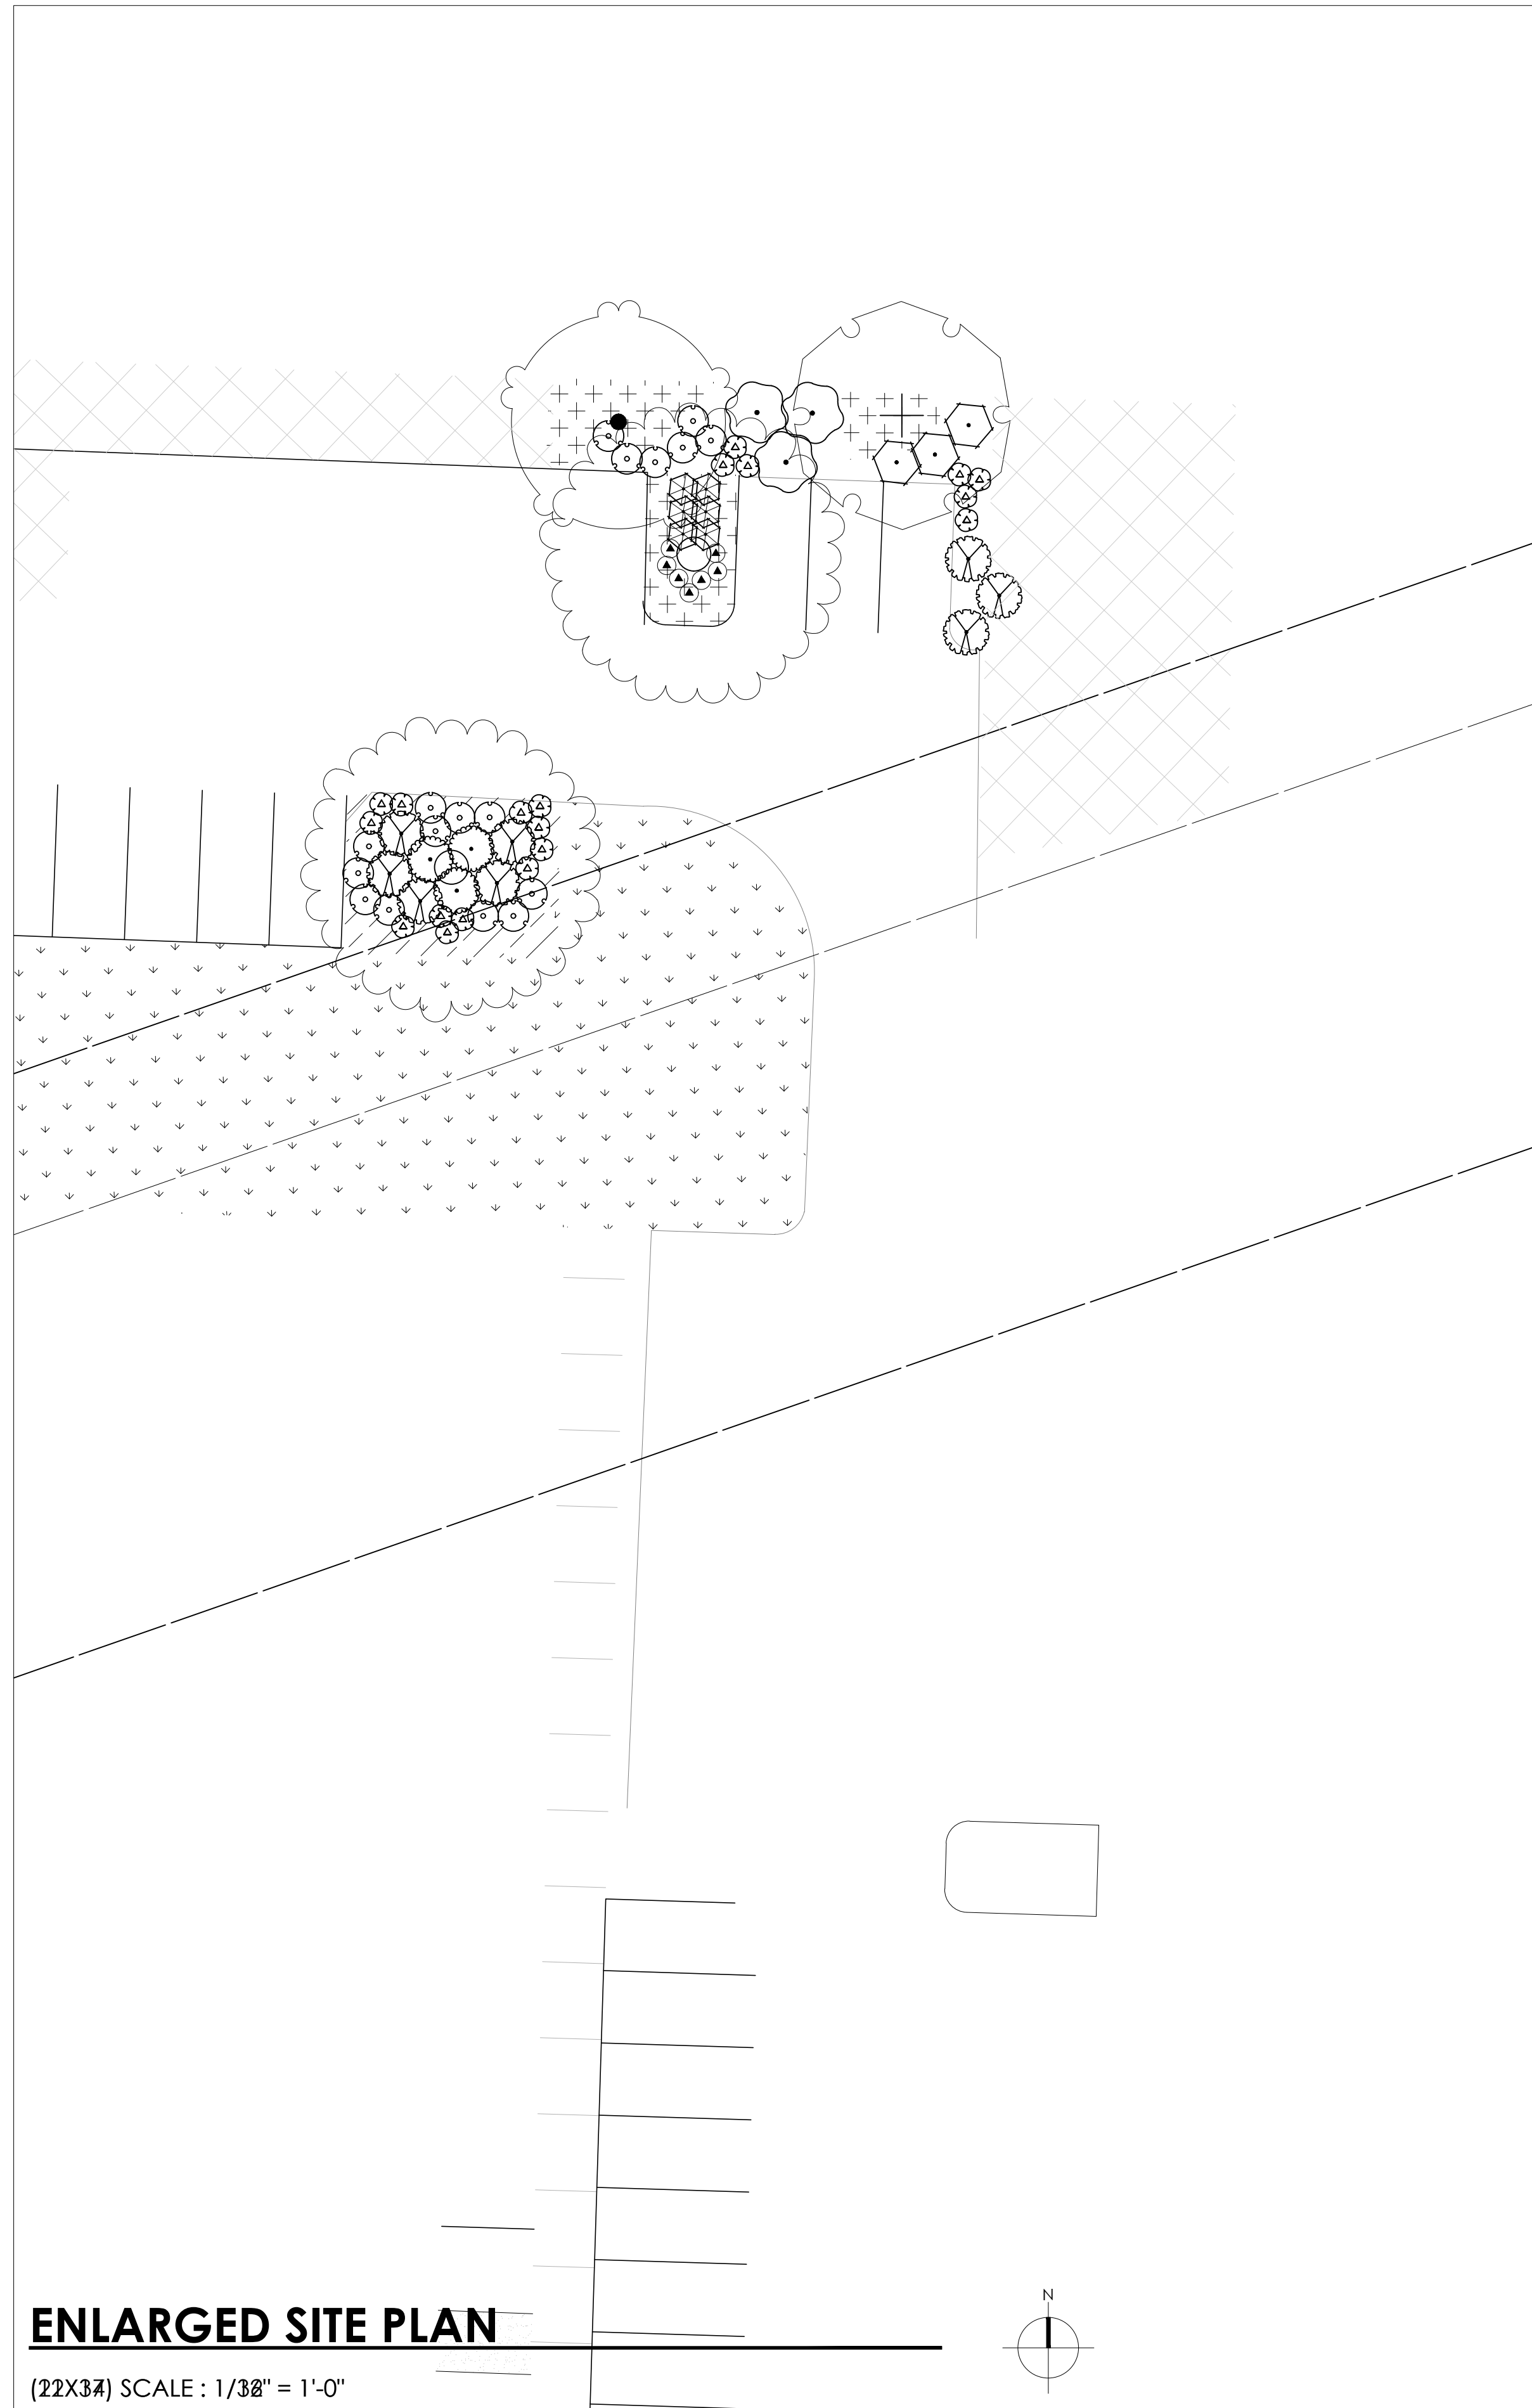


PLANTING SCHEDULE:

SYMBOL	BOTANICAL NAME / COMMON NAME	SIZE AT PLANTING	QTY.	SPACING
TREES				
	CORYLUS CORNUTA CALIFORNICA / WESTERN HAZELNUT	2" CALIPER, 8-10' HT. MULTISTEM FORM,		
	AESCULUS HIPPOCASTANUM 'BAUMANNII' / HORSE CHESTNUT	2" CALIPER, 10' HT. TREE FORM, BRANCHED AT 6'		
	GLEDITSIA TRICANTHOS / HONEY LOCUST	2" CALIPER, 10' HT. TREE FORM, BRANCHED AT 6'		
	GYMNOCLADUS DIOCA / KENTUCKY COFFEE TREE	2" CALIPER, 10' HT. TREE FORM, BRANCHED AT 6'		
	STEWARTIA PSEUDOCAMILLIA / JAPANESE STEWARTIA	2" CALIPER, 10' HT. TREE FORM, BRANCHED AT 6'		
	BETULA NIGRA 'HERITAGE' / RIVER BIRCH	2" CALIPER, 8-10' HT. TREE FORM, BRANCHED AT 4'		
	CORNUS KOUSA 'STARLIGHT' / STARLIGHT DOGWOOD	2-1/2" CALIPER, 10' HT. TREE FORM, BRANCHED AT 6'		
	MAGNOLIA SELLATA 'KING ROSE' STAR MAGNOLIA	2" CALIPER, 6-7' HT.		
	TAXUS MEDIA 'HATFIELDII' / YEW	5-6" HT., FULL SYMMETRICAL SHAPE		
SHRUBS				
	MYRICA CALIFORNICA / PACIFIC WAX MYRTLE	24" HT., 5-GAL POT		
	CISTUS HYBRIDUS / WHITE ROCK ROSE	24" HT., 5-GAL POT		
	OEMLERIA CERASIFORMIS / INDIAN PLUM	24" HT., 5-GAL POT		
	ROSA NUTKANA / NOOTKA ROSE	24" HT., 5-GAL POT		
	SYMFORICARPOS ALBUS / COMMON WHITE SNOWBERRY	24" HT., 5-GAL POT		
	TAXUS X MEDIA 'WARDII' / WARD'S YEW	12" HT., 2-GAL POT		
	VIBURNUM DAVIDII / DAVID'S VIBURNUM	12" HT., 2-GAL POT		
	MAHONIA NERVOSA / LONG-LEAF MAHONIA	12" HT., 2-GAL POT		

	RIBES SANGUINUM / RED FLOWERING CURRENT	24" HT., 5-GAL POT		
	VACCINIUM OVATUM / EVERGREEN HUCKLEBERRY	24" HT., 5-GAL POT		
	VIBURNUM TINUS "SPRING BOUQUET"	24" HT., 5-GAL POT		
	RHODODENDRON YAKUSHIMANUM 'YAKU PRINCESS' / RHODODENDRON	24" HT., 5-GAL POT		
	CORNUS STOLONIFERA 'KELSEYI' / DWARF RED-TWIG	12" HT., 2-GAL POT		
	PHILADELPHUS LEWISII / WILD MOCK ORANGE	18" HT., 3-GAL POT		
	SARCOCOCCA RUSCIFOLIA	18" HT., 3-GAL		
	BLECHNUM SPICANT / DEER FERN	18" HT., 2-GAL POT		
	AQUILEGIA FORMOSA / WESTERN COLUMBINE	12" HT., 2-GAL		
	PENNISETUM ALOPECUROIDES 'HAMELN' / FOUNTAIN GRASS	12" HT., 2-GAL POT		
	LIRIOPE MUSCARI / BIG BLUE LILYTURF	18" HT., 2-GAL POT		
	ROSA RUGOSA 'HANSA' / RUGOSA ROSE	36" HT., 5-GAL POT		
	CLEMATIS MONTANA / ANEMONE CLEMATIS	24" HT., 2-GAL STAKED VINE		
	SEDUM DIVERGENS / STONECROP	4-INCH POT		1'-6" O.C.
	CORNUS CANADENSIS / BUNCHBERRY	4-INCH POT		1'-6" O.C.
	MAHONIA REPENS / CREEPING MAHONIA	4-INCH POT		1'-6" O.C.
	FRAGARIA CHILOENSIS 'LIPSTICK' / SAND STRAWBERRY	4-INCH POT		1'-6" O.C.
	ARCTOSTAPHYLOS UNA-URSI 'EMERALD CARPET' / EMERALD MANZANITA	4-INCH POT		1'-6" O.C.
	INDICATES HYDROSEEDED LAWN			
	INDICATES EXISTING VEGETATION TO SAVE AND PROTECT			

JGM
 LANDSCAPE ARCHITECTS
 INCORPORATED P.S.
 KIRKLAND WA 98033
 PH: 425.454.5723
 E: craig@jgm-inc.com
 www.jgm-inc.com

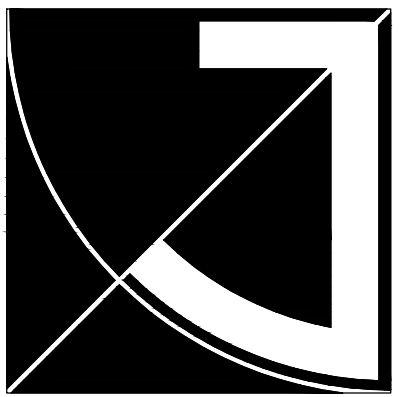

JEFF BROWN ARCHITECTURE

JEFF BROWN ARCHITECTURE
 12181 C STREET SOUTH
 TACOMA, WA 98444

PROJECT LEAD

JEFFREY E. BROWN
 253.606.8324
 jeff@jeffbrowncarchitecture.com

DESIGN TEAM

INFORMATION
 JGM LANDSCAPE ARCHITECTS
 CRAIG LEWIS, PLA
 206.795.3196
 CRAIG@JGM-INC.COM

PROJECT NAME/ADDRESS

STEP BY STEP EARLY LEARNING CENTER
 3303 8TH AVE SE, BLDG E
 PUYALLUP, WA 98372

PROJECT NUMBER

21015

DRAWING TYPE

PERMIT DOCUMENT


ISSUE DATE ISSUE DESCRIP. NO.

SHEET TITLE

PLANTING PLAN EAST

SHEET #

L2.0

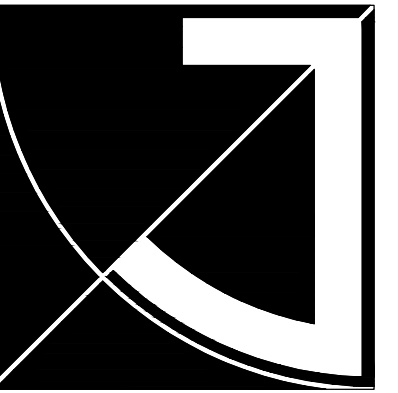

JEFF BROWN ARCHITECTURE

JEFF BROWN ARCHITECTURE
12181 C STREET SOUTH
TACOMA, WA 98444

PROJECT LEAD

JEFFREY E. BROWN
253.606.8324
jeff@jeffbrownarchitecture.com

DESIGN TEAM

INFORMATION
JGM LANDSCAPE ARCHITECTS
CRAIG LEWIS, P.L.A.
206.795.3196
CRAIG@JGM-INC.COM

PROJECT NAME/ADDRESS

STEP BY STEP EARLY LEARNING CENTER

3303 8TH AVE SE, BLDG E
PUYALLUP, WA 98372

PROJECT NUMBER

21015

DRAWING TYPE

PERMIT DOCUMENT

ISSUE DATE ISSUE DESCR. NO.














ISSUE DATE	ISSUE DESCR.	NO.

SHEET TITLE

PLANTING DETAILS

SHEET #

L3.0

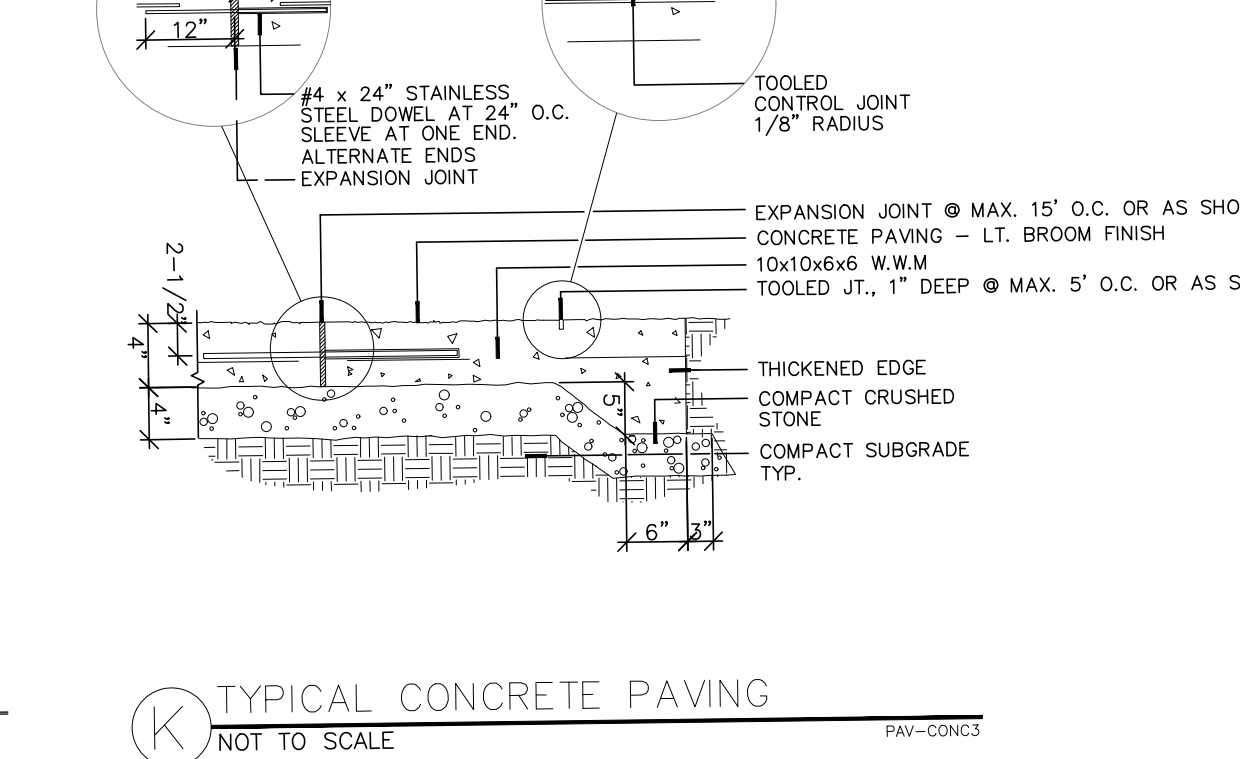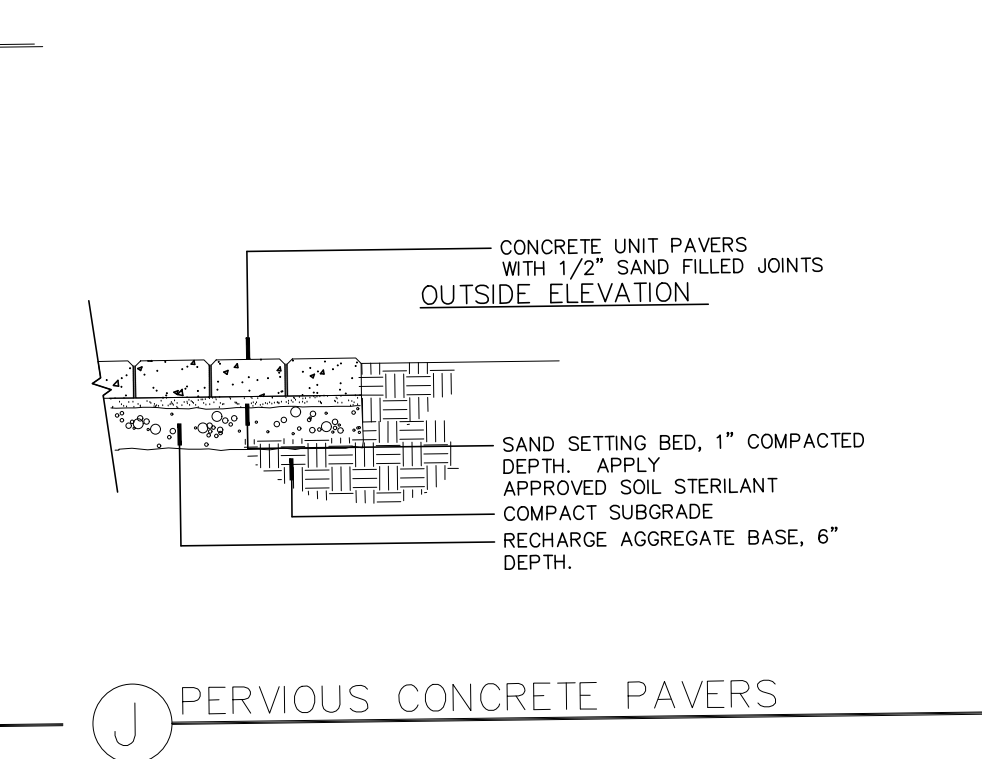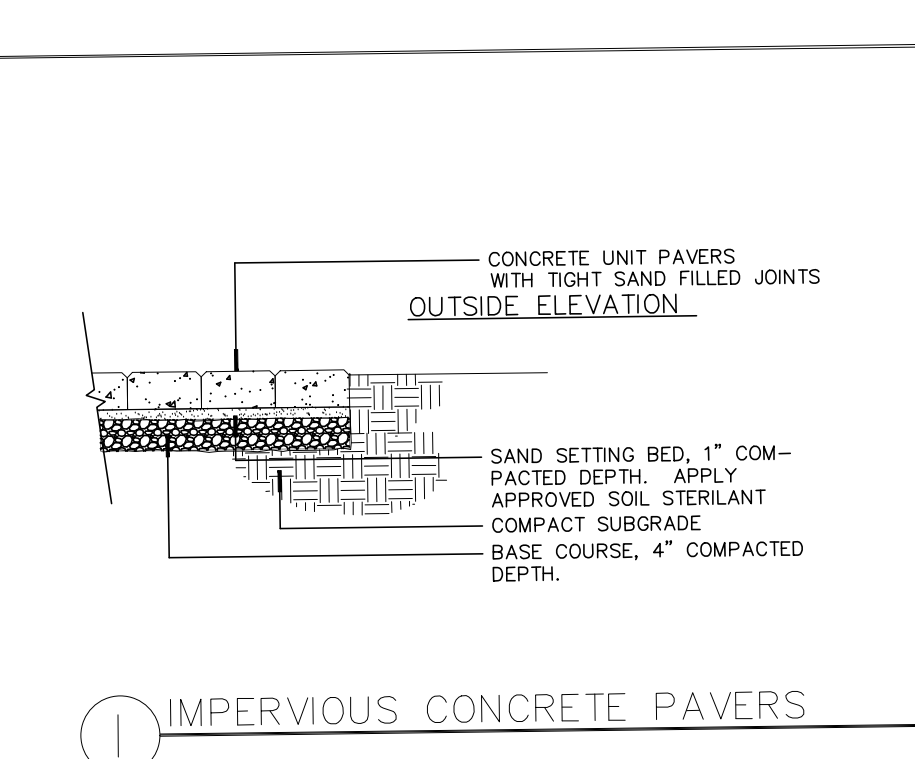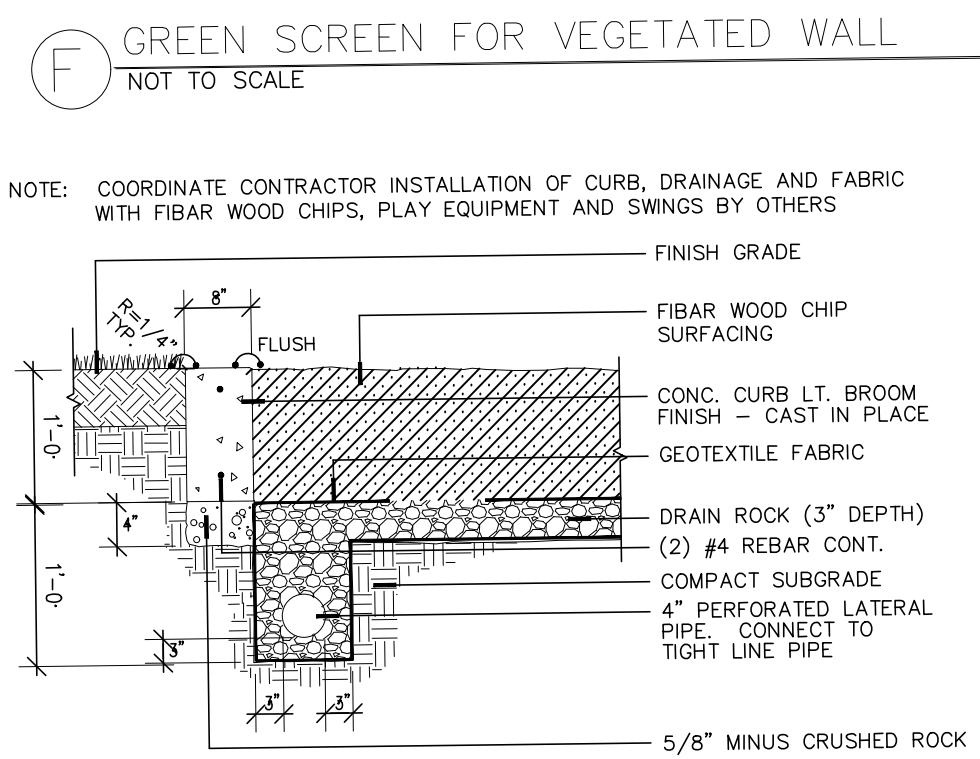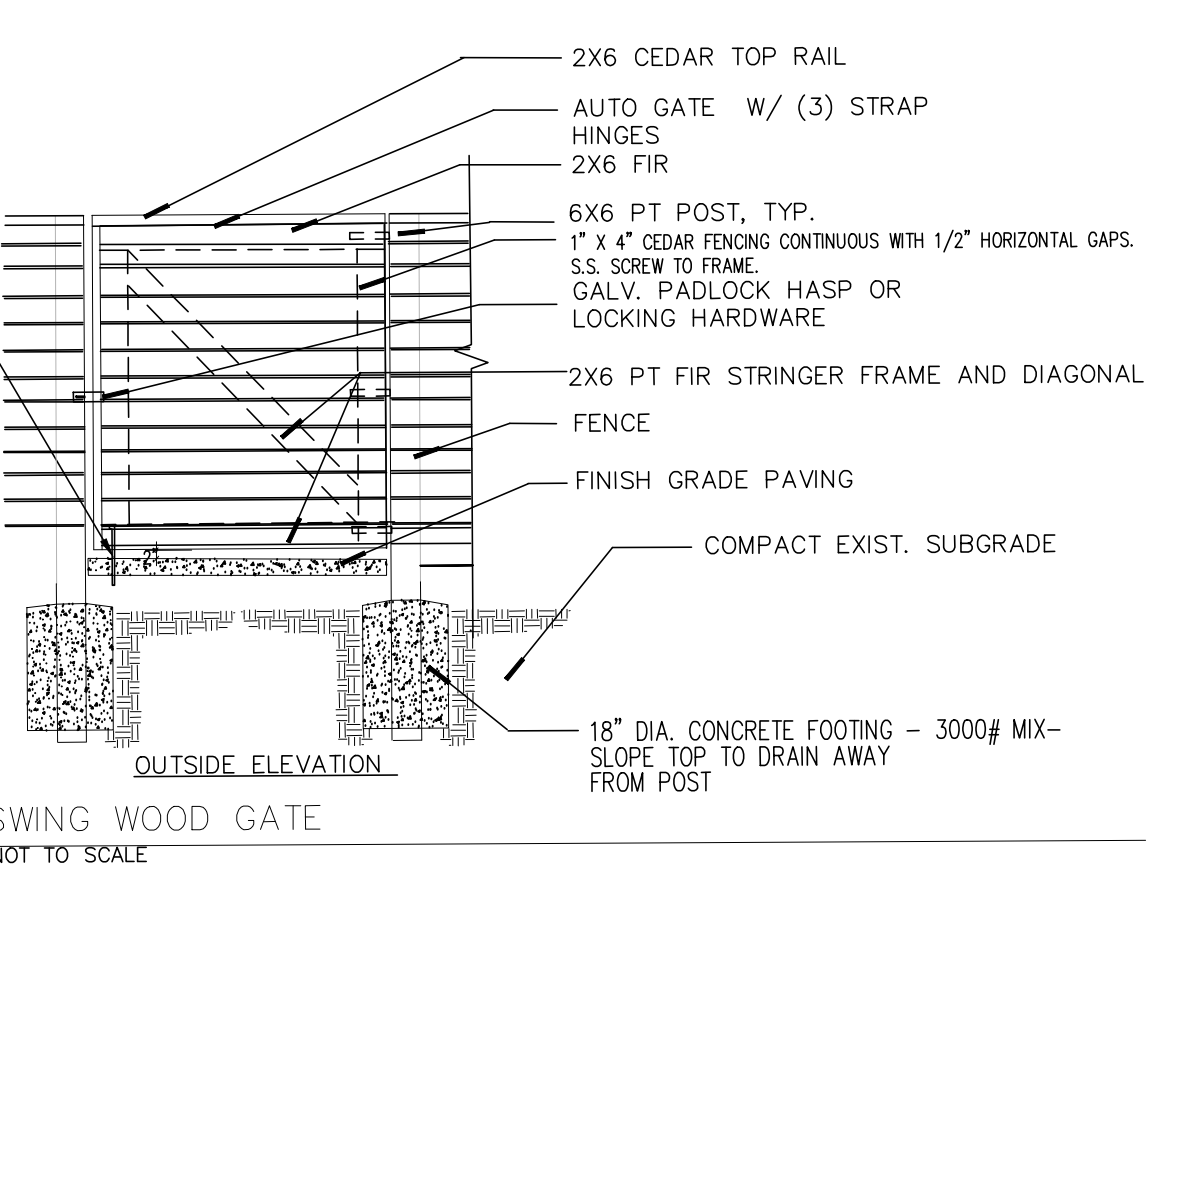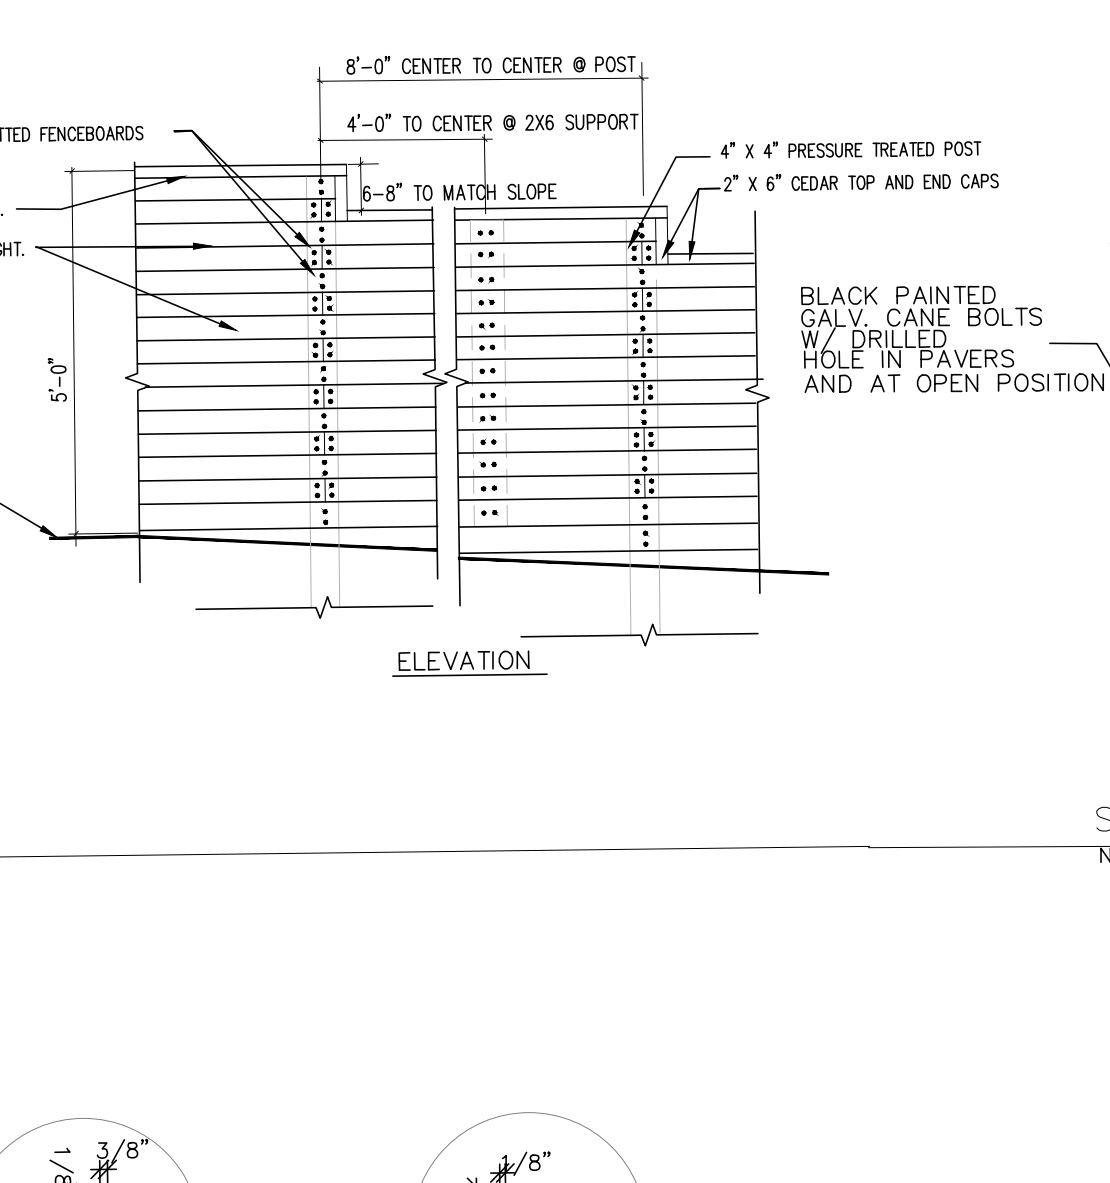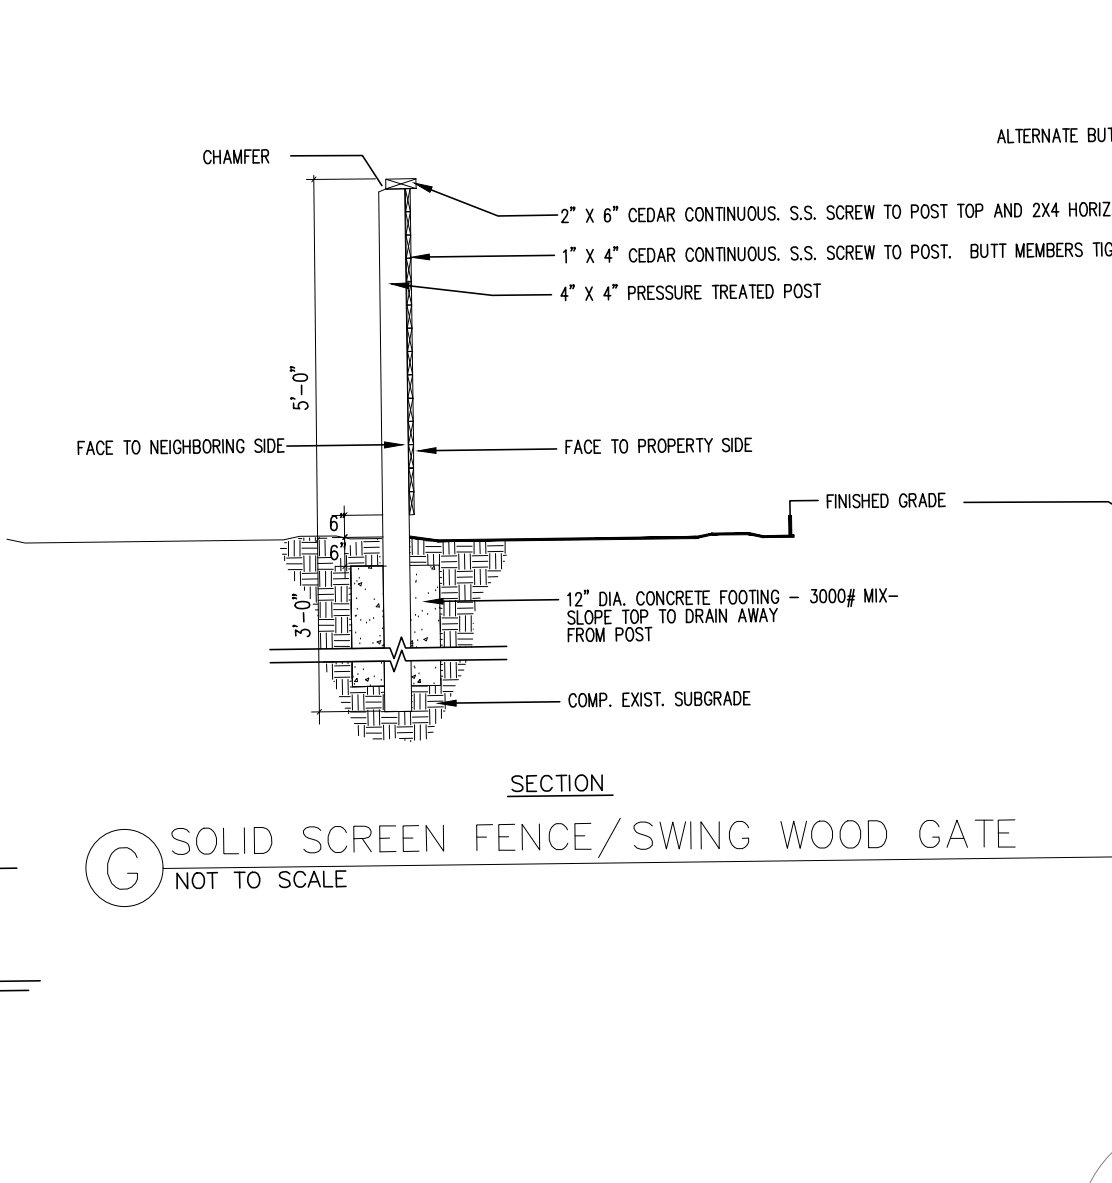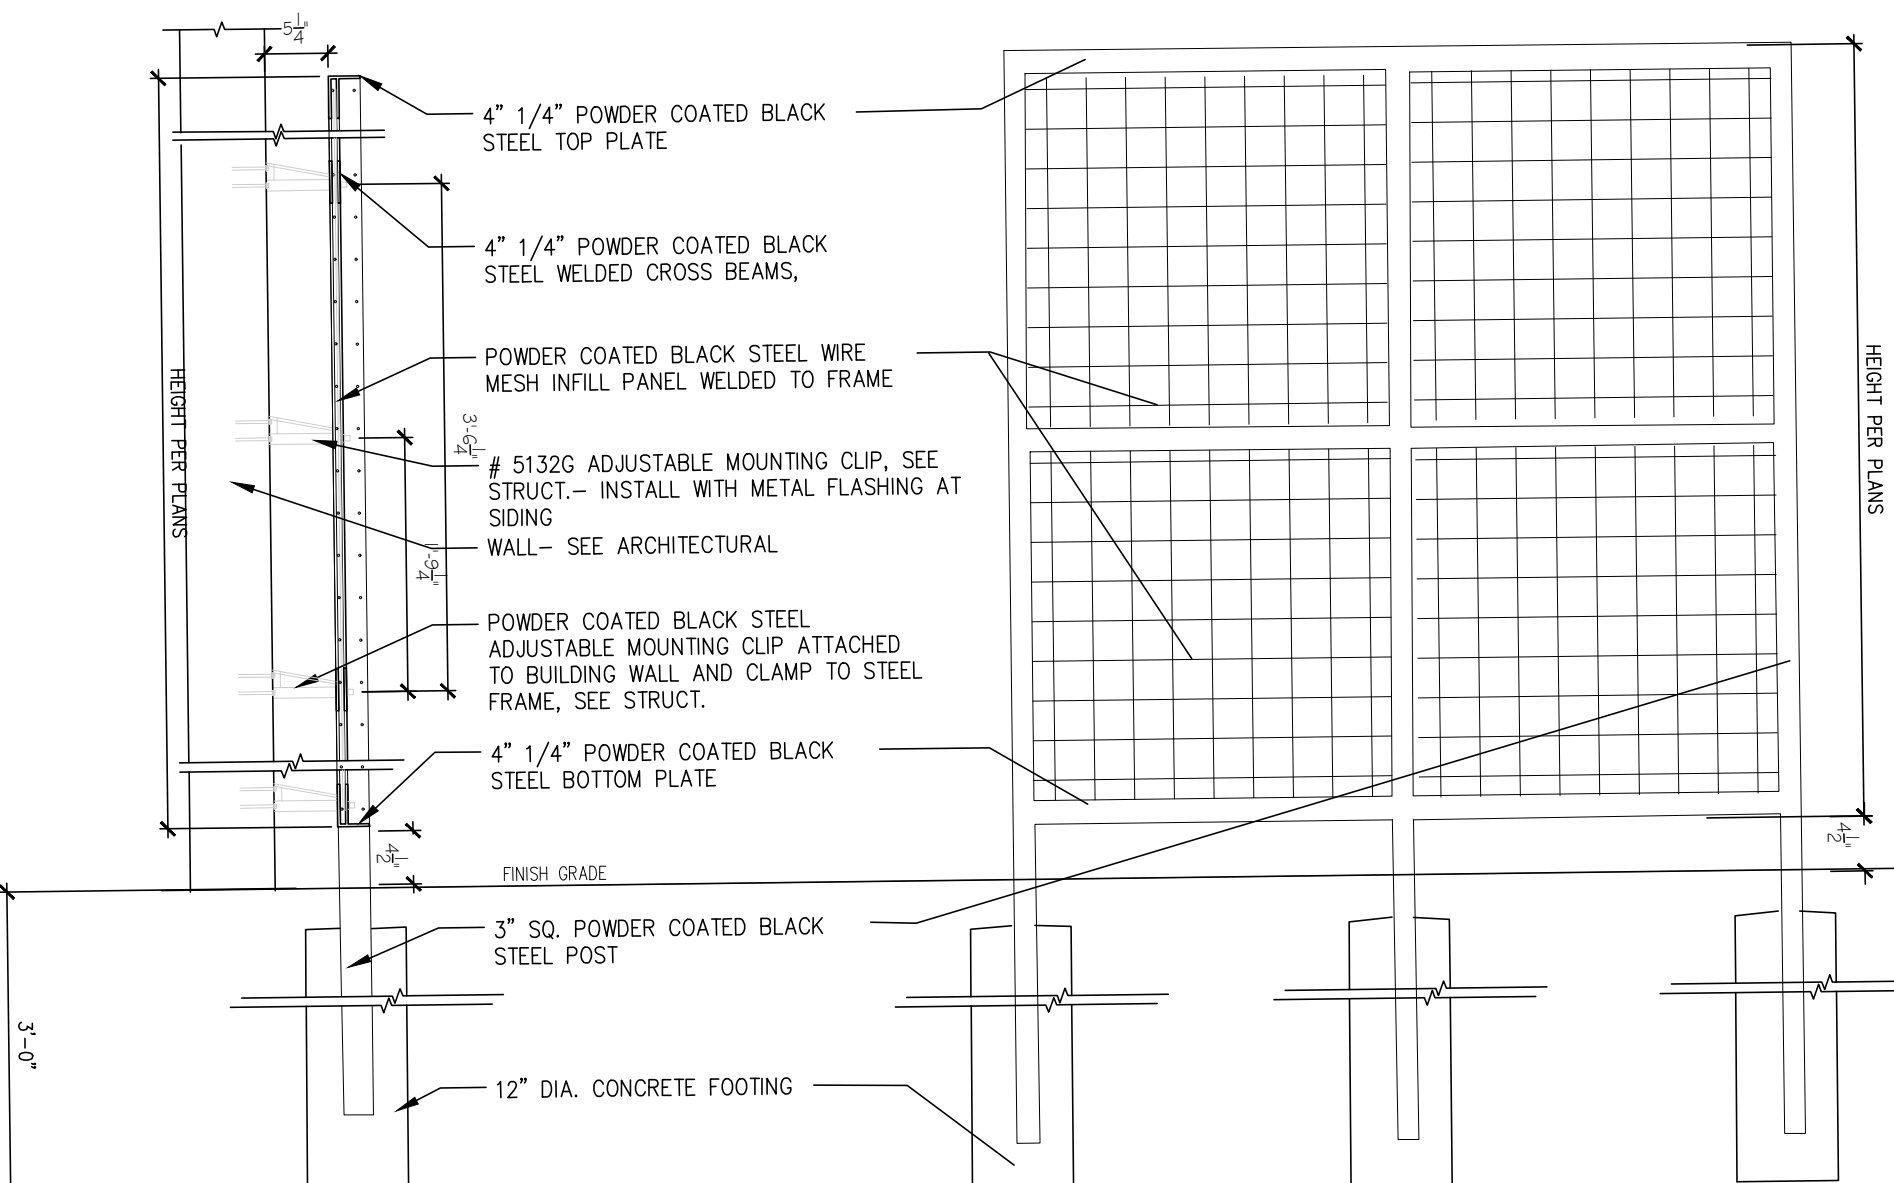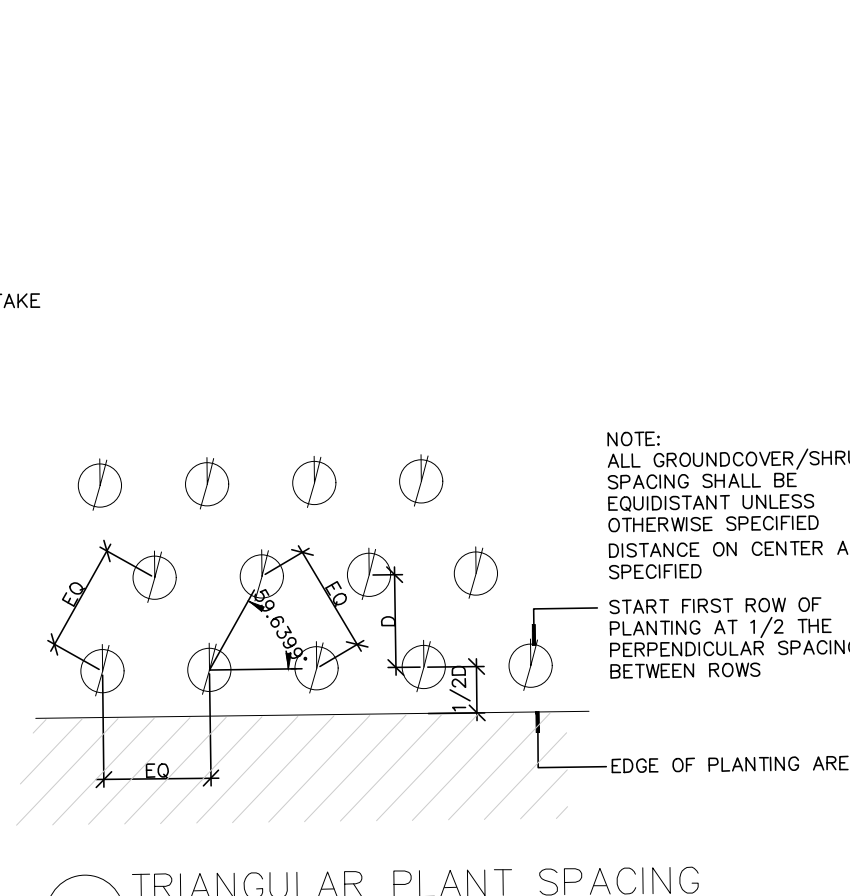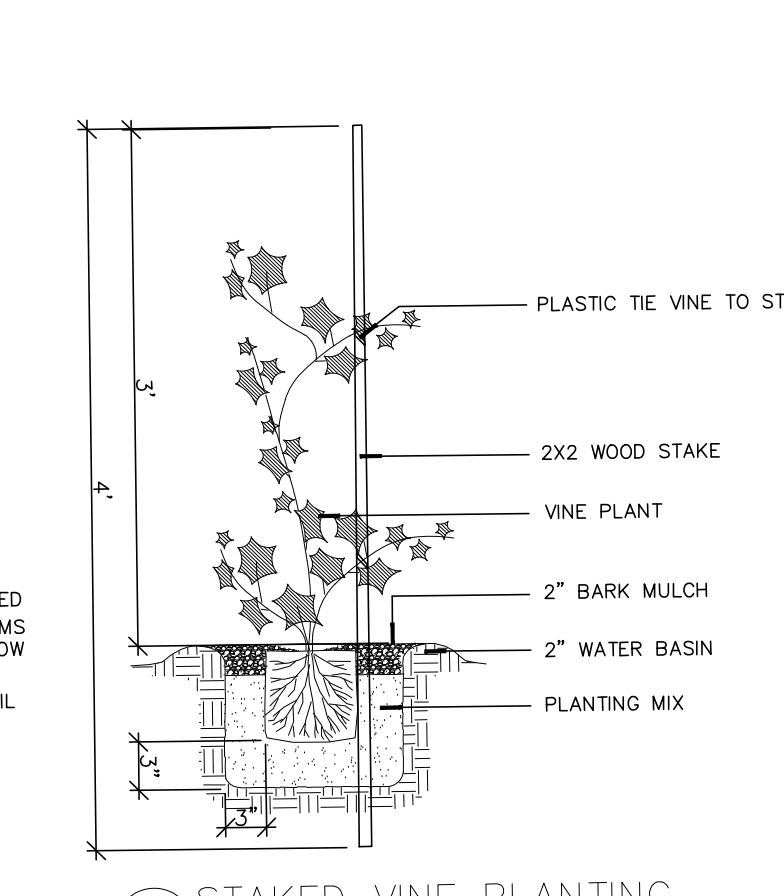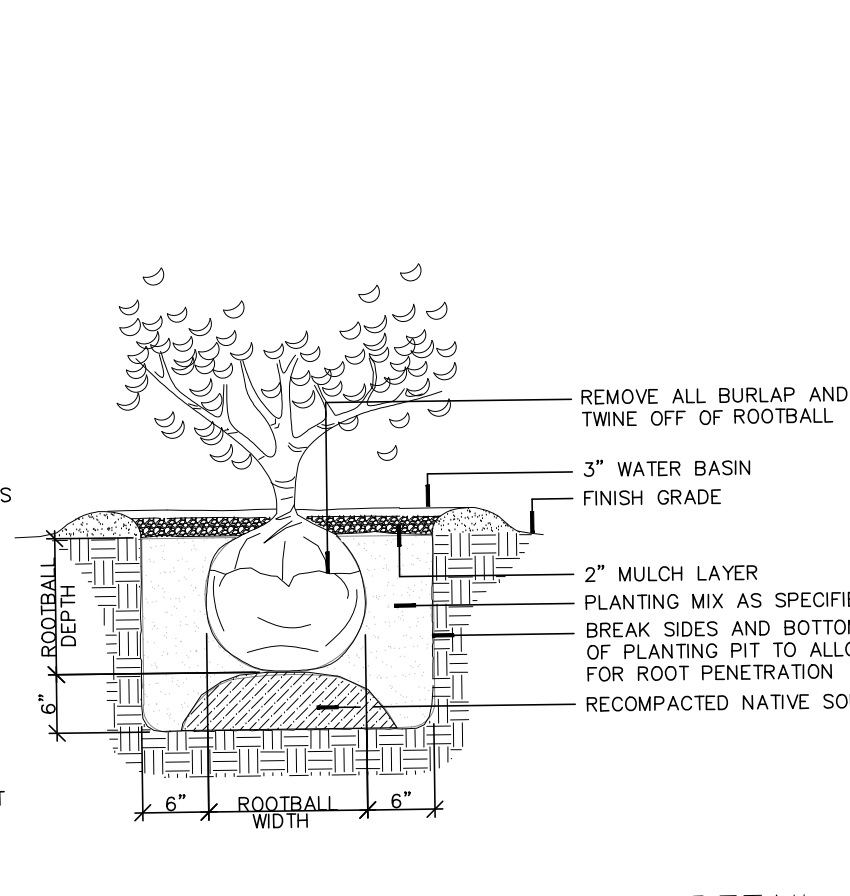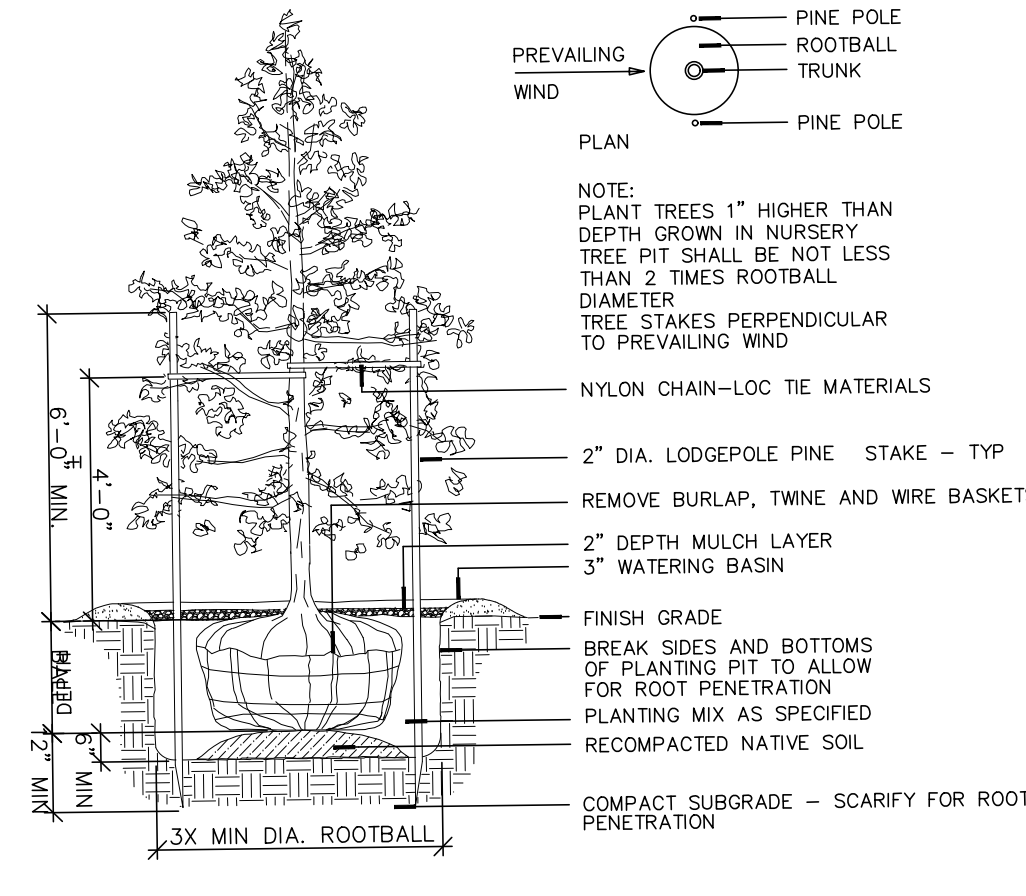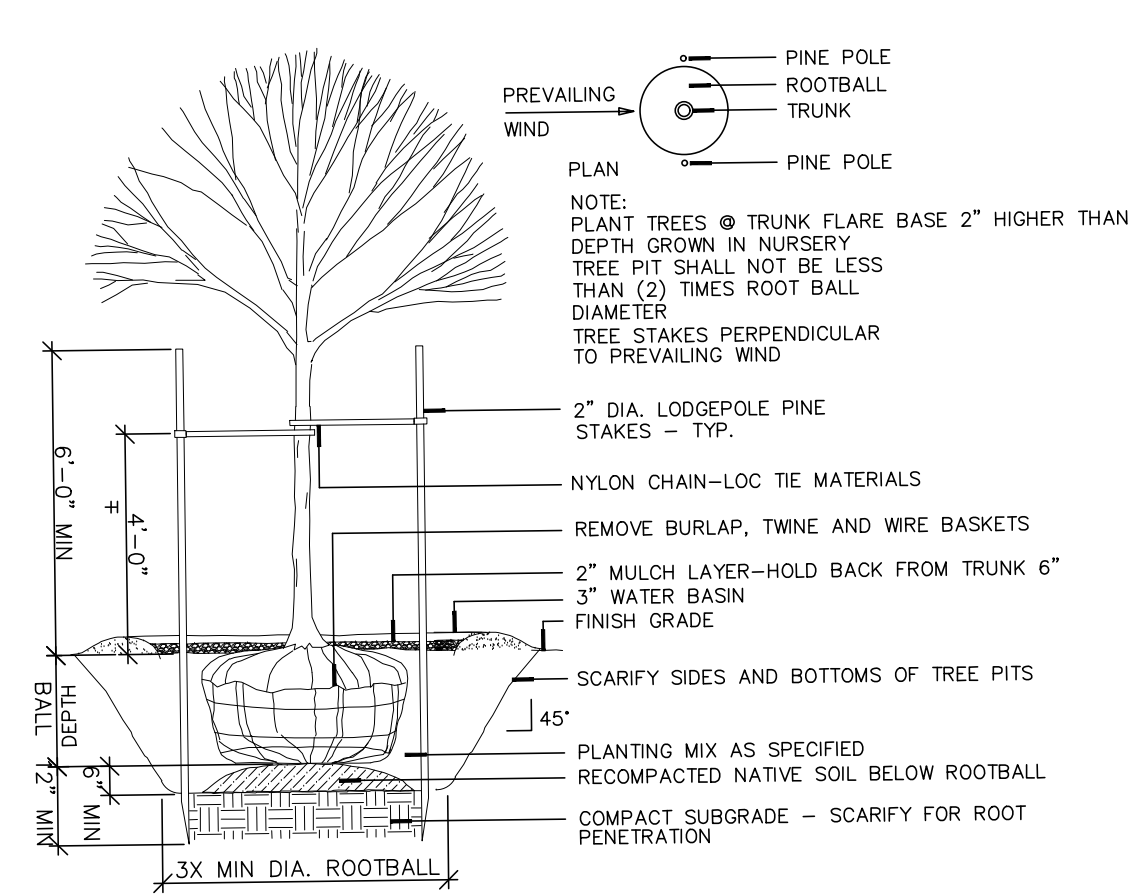

JGM
LANDSCAPE ARCHITECTS
INCORPORATED P.S.
12610 N.E. 104TH STREET
KIRKLAND WA 98033
PH: 425.454.5723
E: craig@jgm-inc.com
www.jgm-inc.com

STATE OF WASHINGTON
REGISTERED
LANDSCAPE ARCHITECT
Craig D. Lewis
CERTIFICATE NO. 442



JEFF BROWN ARCHITECTURE

JEFF BROWN ARCHITECTURE
12181 C STREET SOUTH
TACOMA, WA 98444

PROJECT LEAD

JEFFREY E. BROWN
253.606.8324
jeff@jeffbrowncarchitecture.com

DESIGN TEAM

INFORMATION
JGM LANDSCAPE ARCHITECTS
CRAIG LEWIS, P.L.A.
204.793.3194
CRAIG@JGM-INC.COM

PROJECT NAME/ADDRESS

**STEP BY STEP
EARLY LEARNING CENTER**
3303 8TH AVE. SE, BLDG E
PUYALLUP, WA 98372

PROJECT NUMBER

21015

DRAWING TYPE

**PERMIT
DOCUMENT**

ISSUE DATE ISSUE DESCRIP. NO.




ISSUE DATE	ISSUE DESCRIP.	NO.

SHEET TITLE

PAVING DETAILS


SHEET #

L4.0

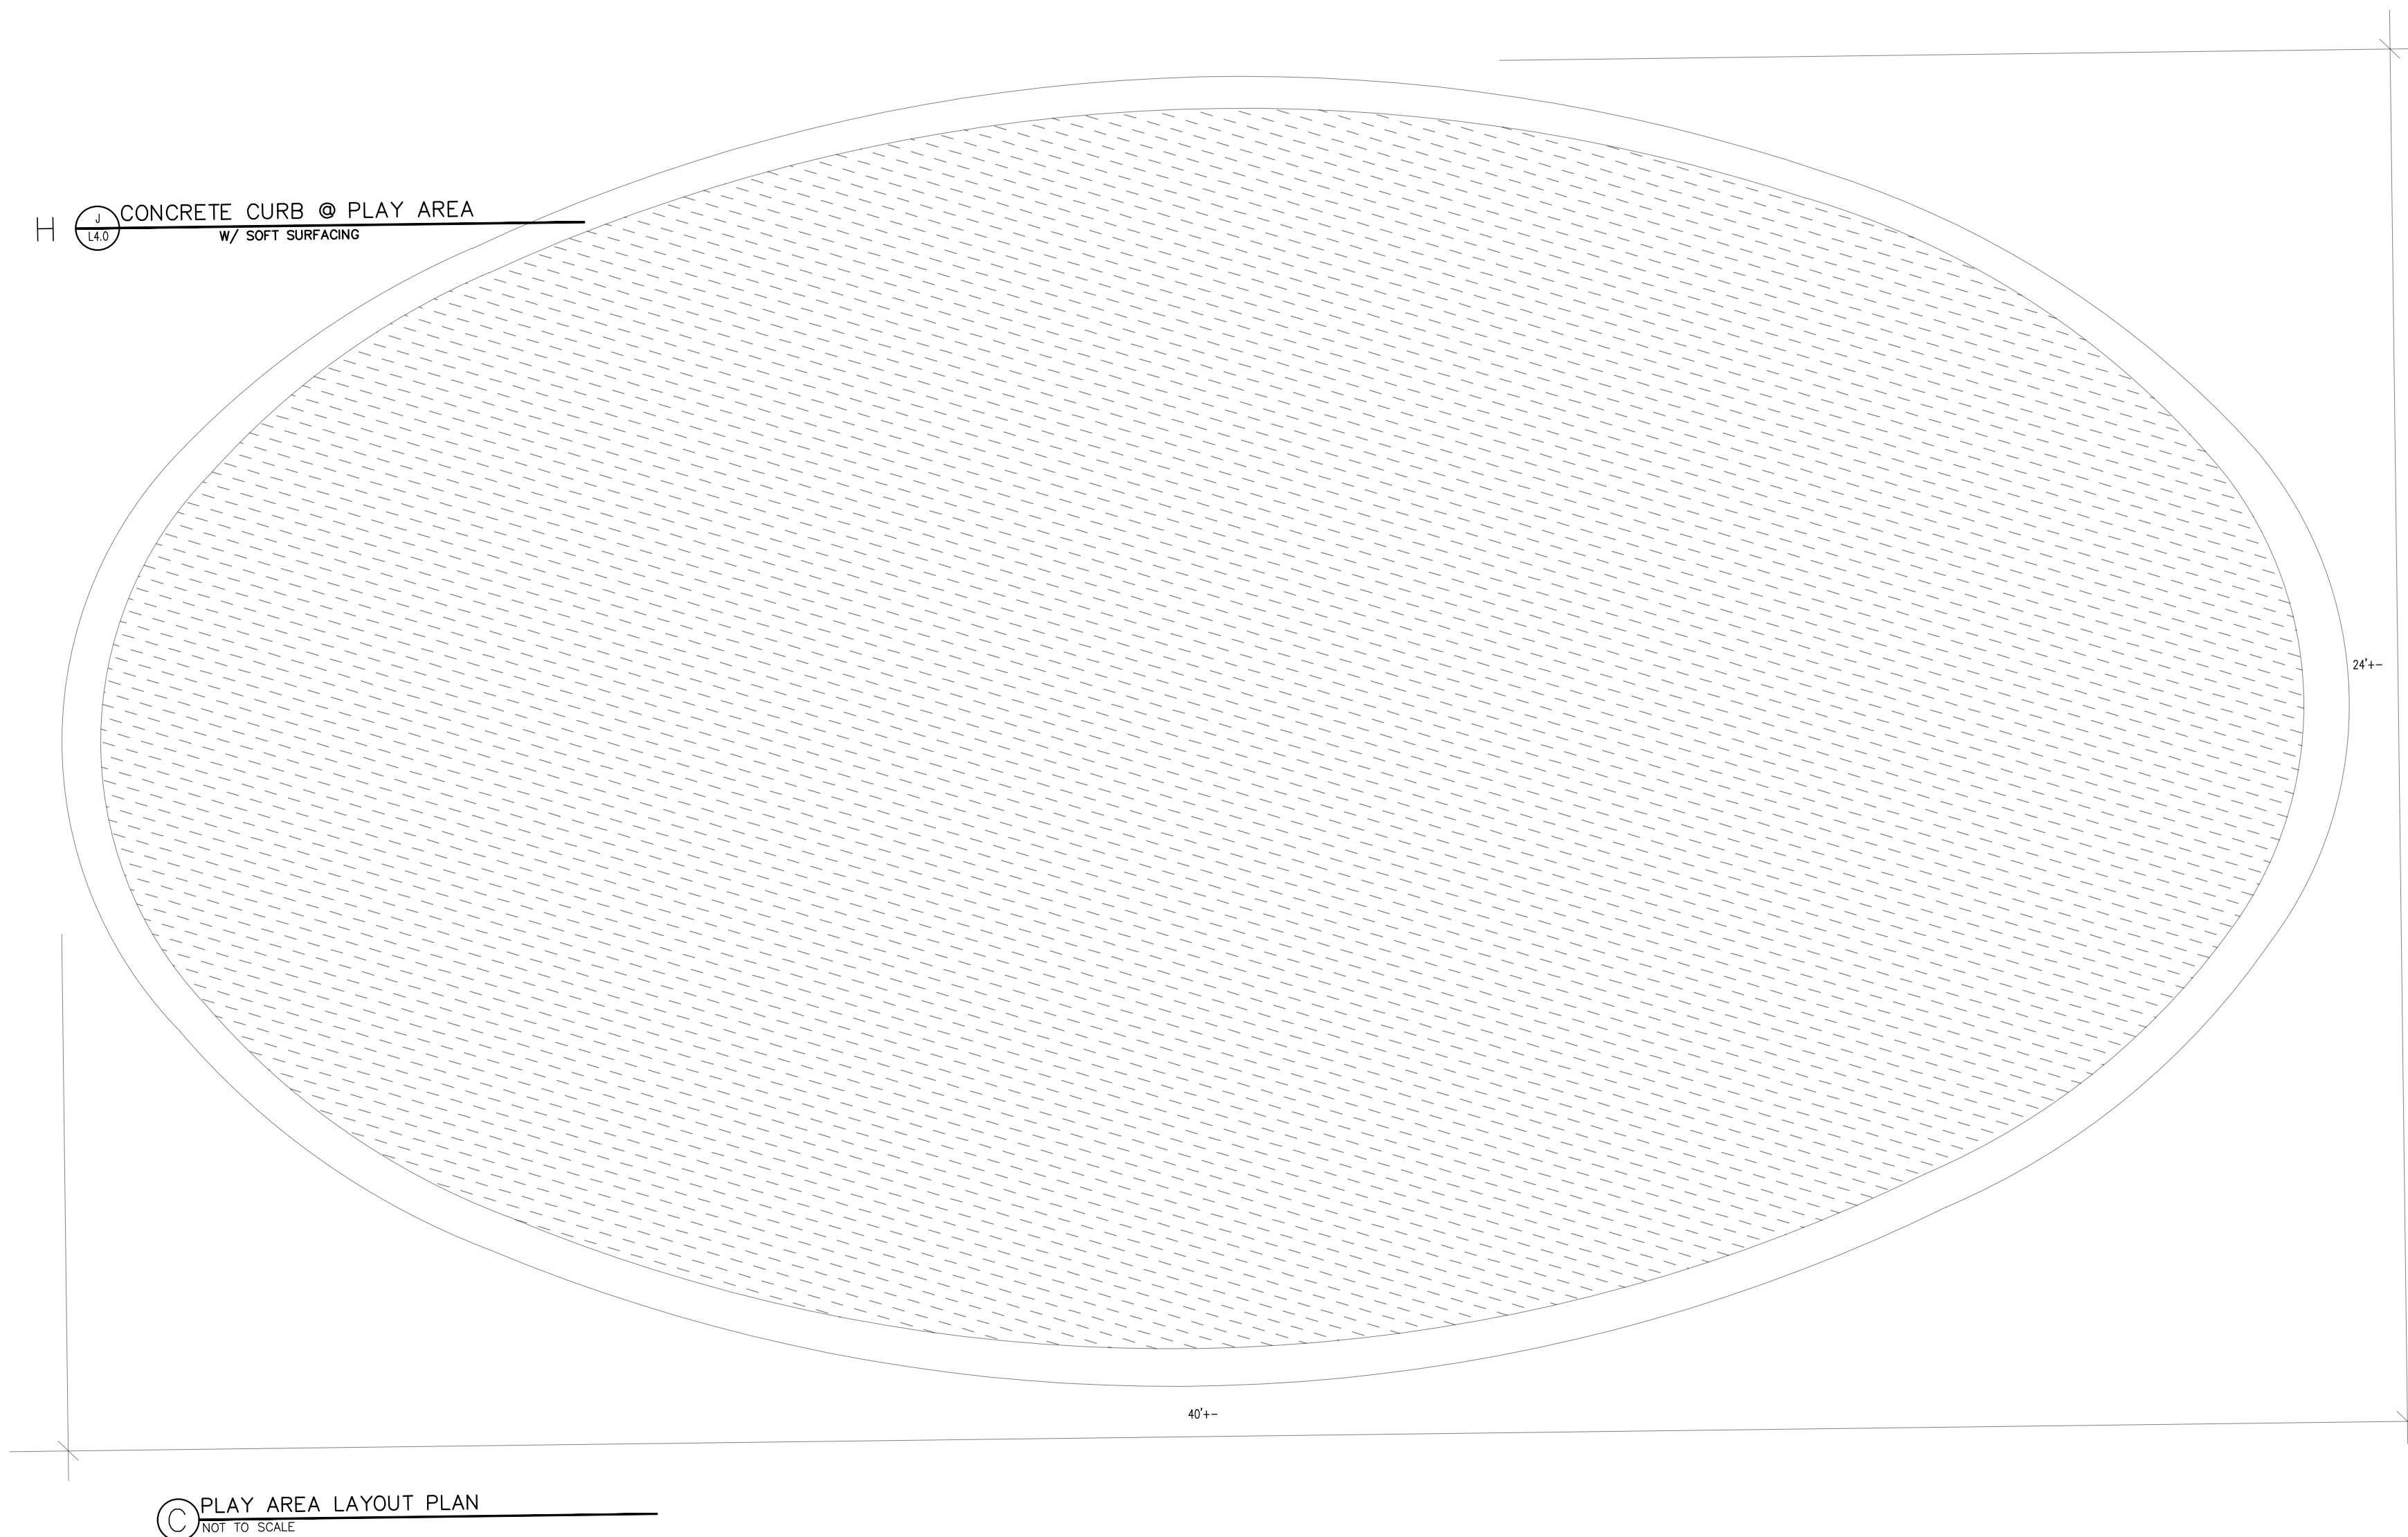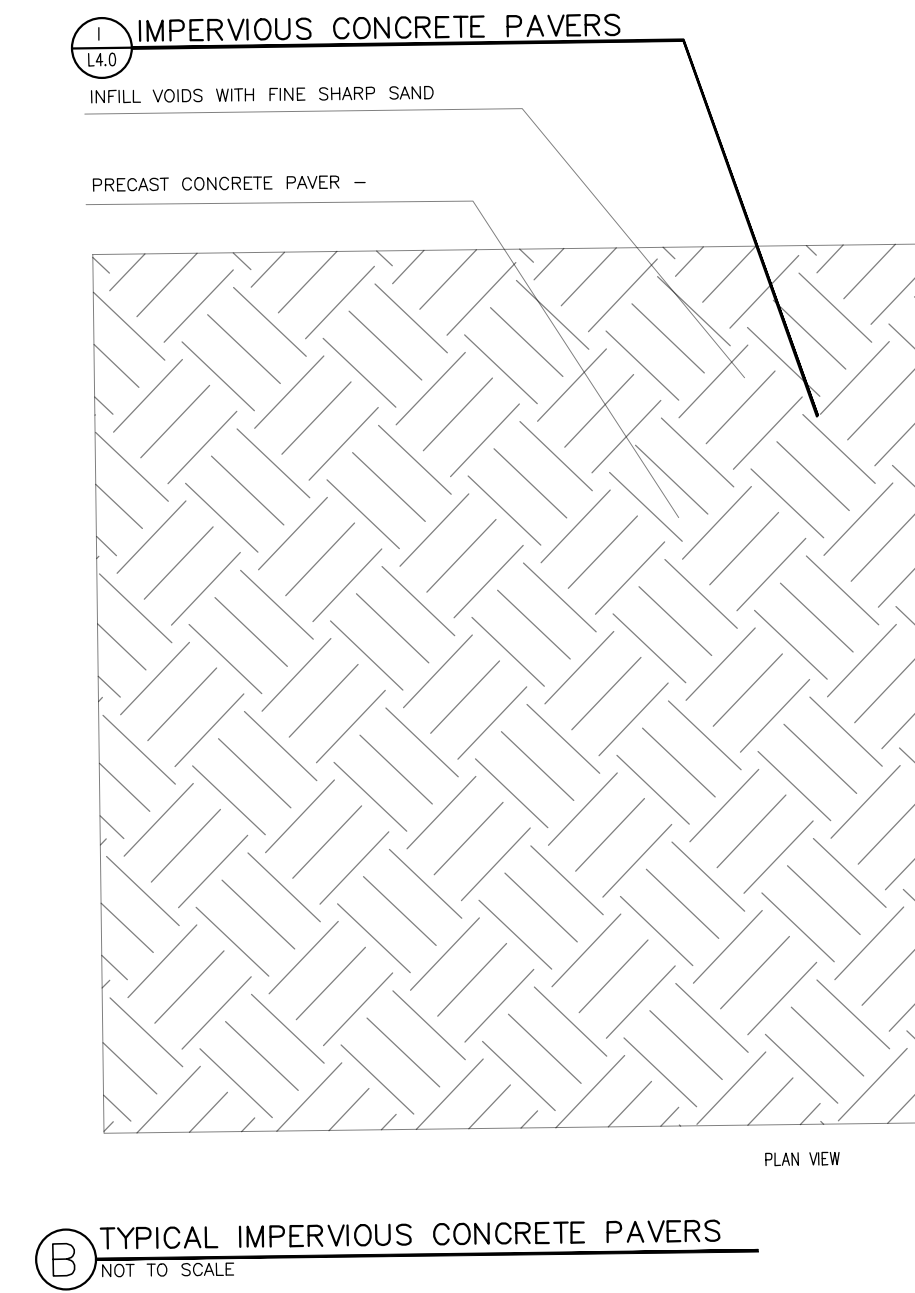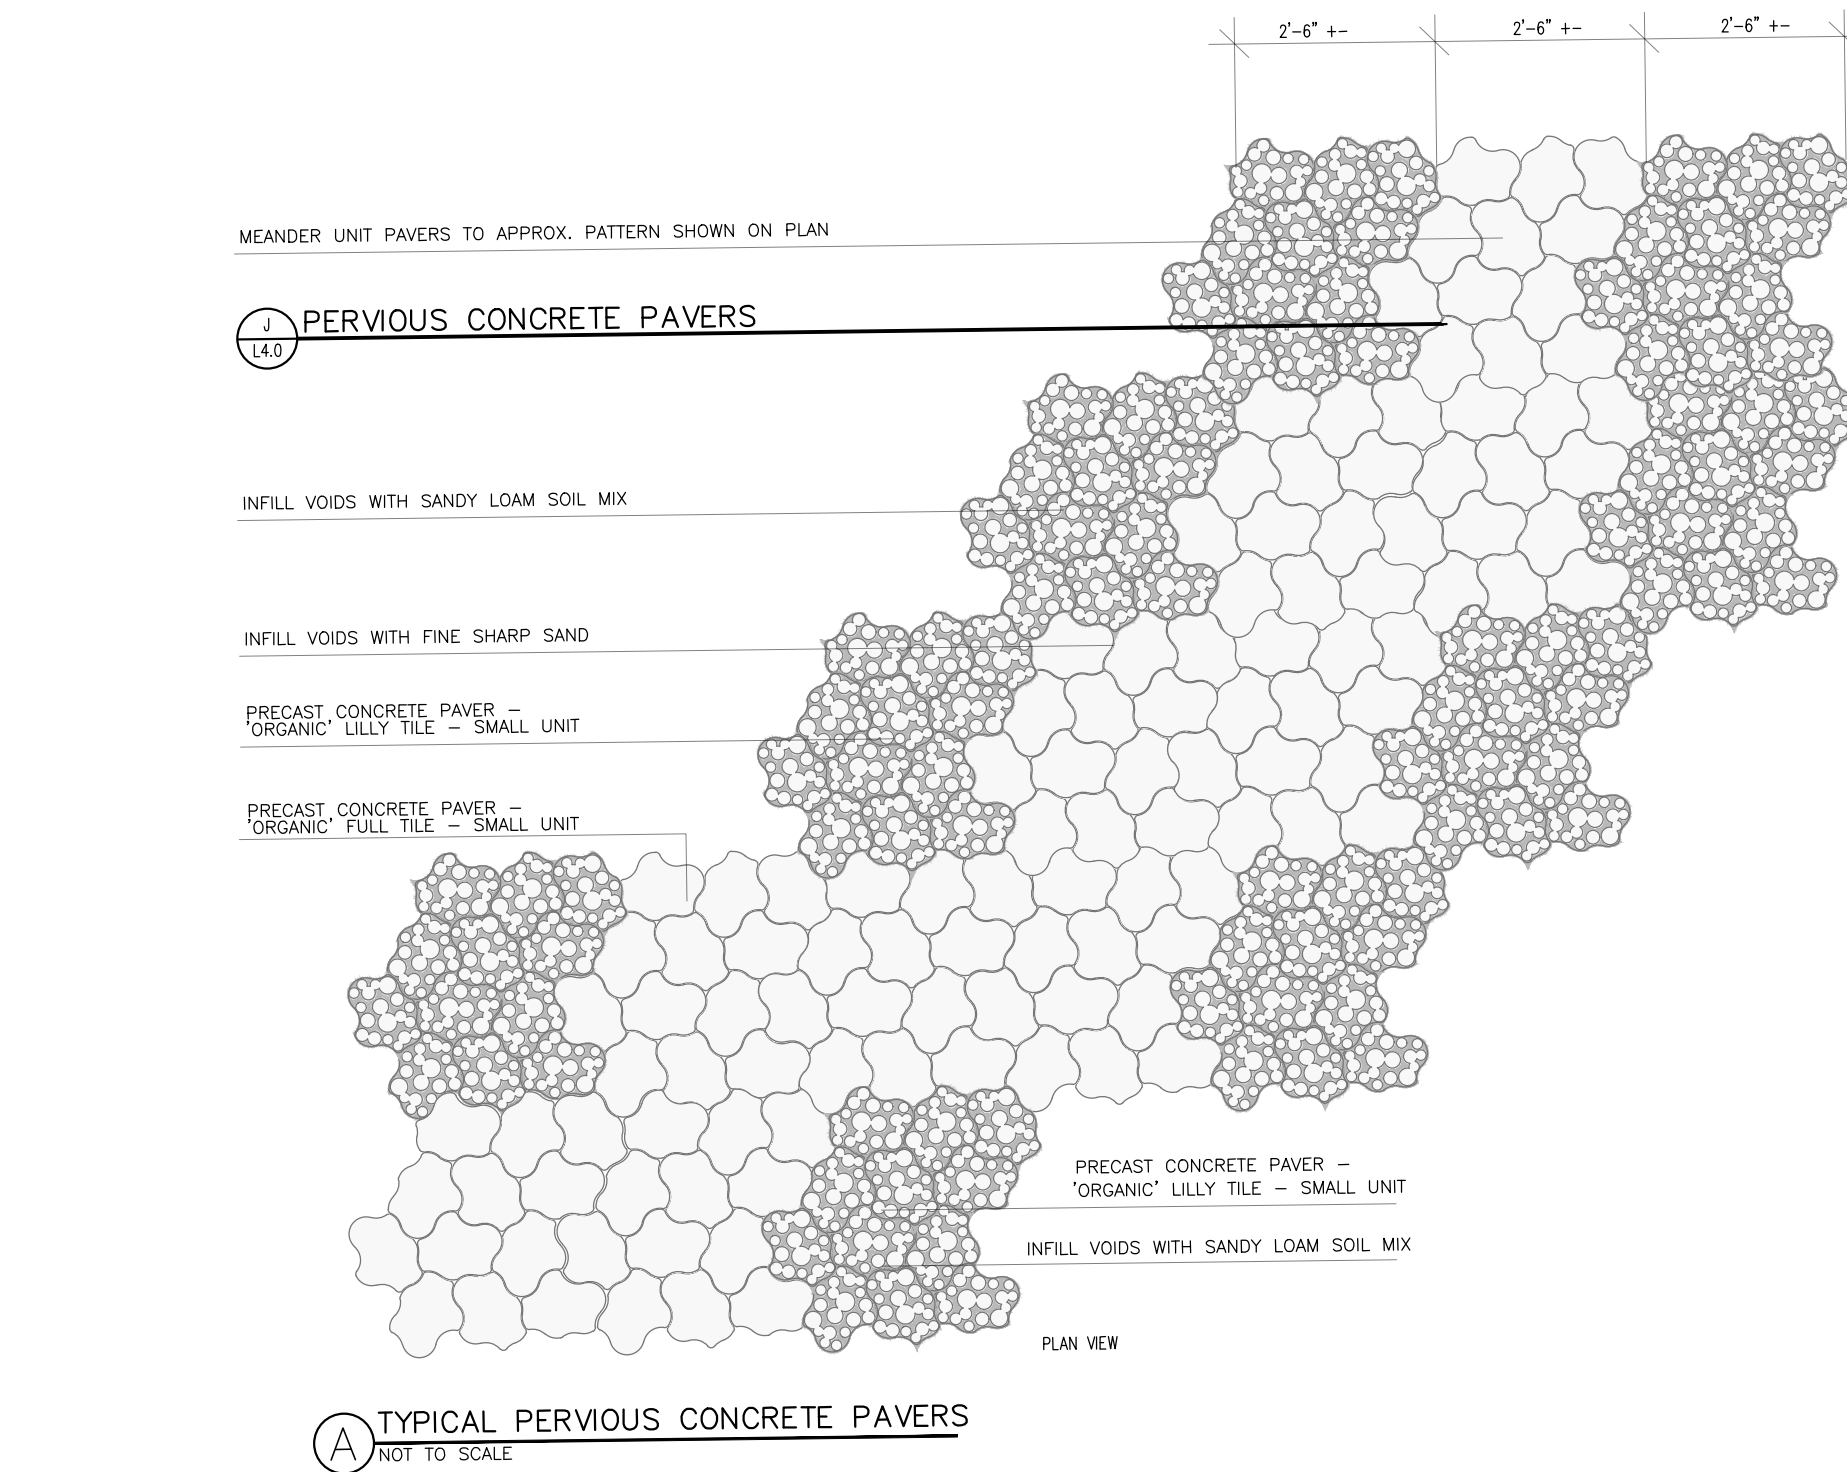

JGM
LANDSCAPE ARCHITECTS
INCORPORATED P.S.
12610 N.E. 104TH STREET
KIRKLAND WA 98033
PH: 425.454.5723

E-: craig@jgm-inc.com
www.jgm-inc.com

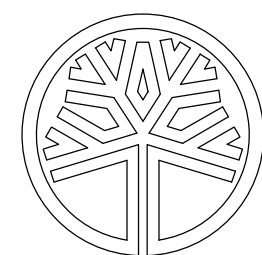

STATE OF WASHINGTON
REGISTERED
LANDSCAPE ARCHITECT
Craig D. Lewis
CERTIFICATE NO. 442