


PRFUP20241200

City of Puyallup Development & Permitting Services ISSUED PERMIT	
Building	Planning
Engineering	Public Works
Fire	Traffic

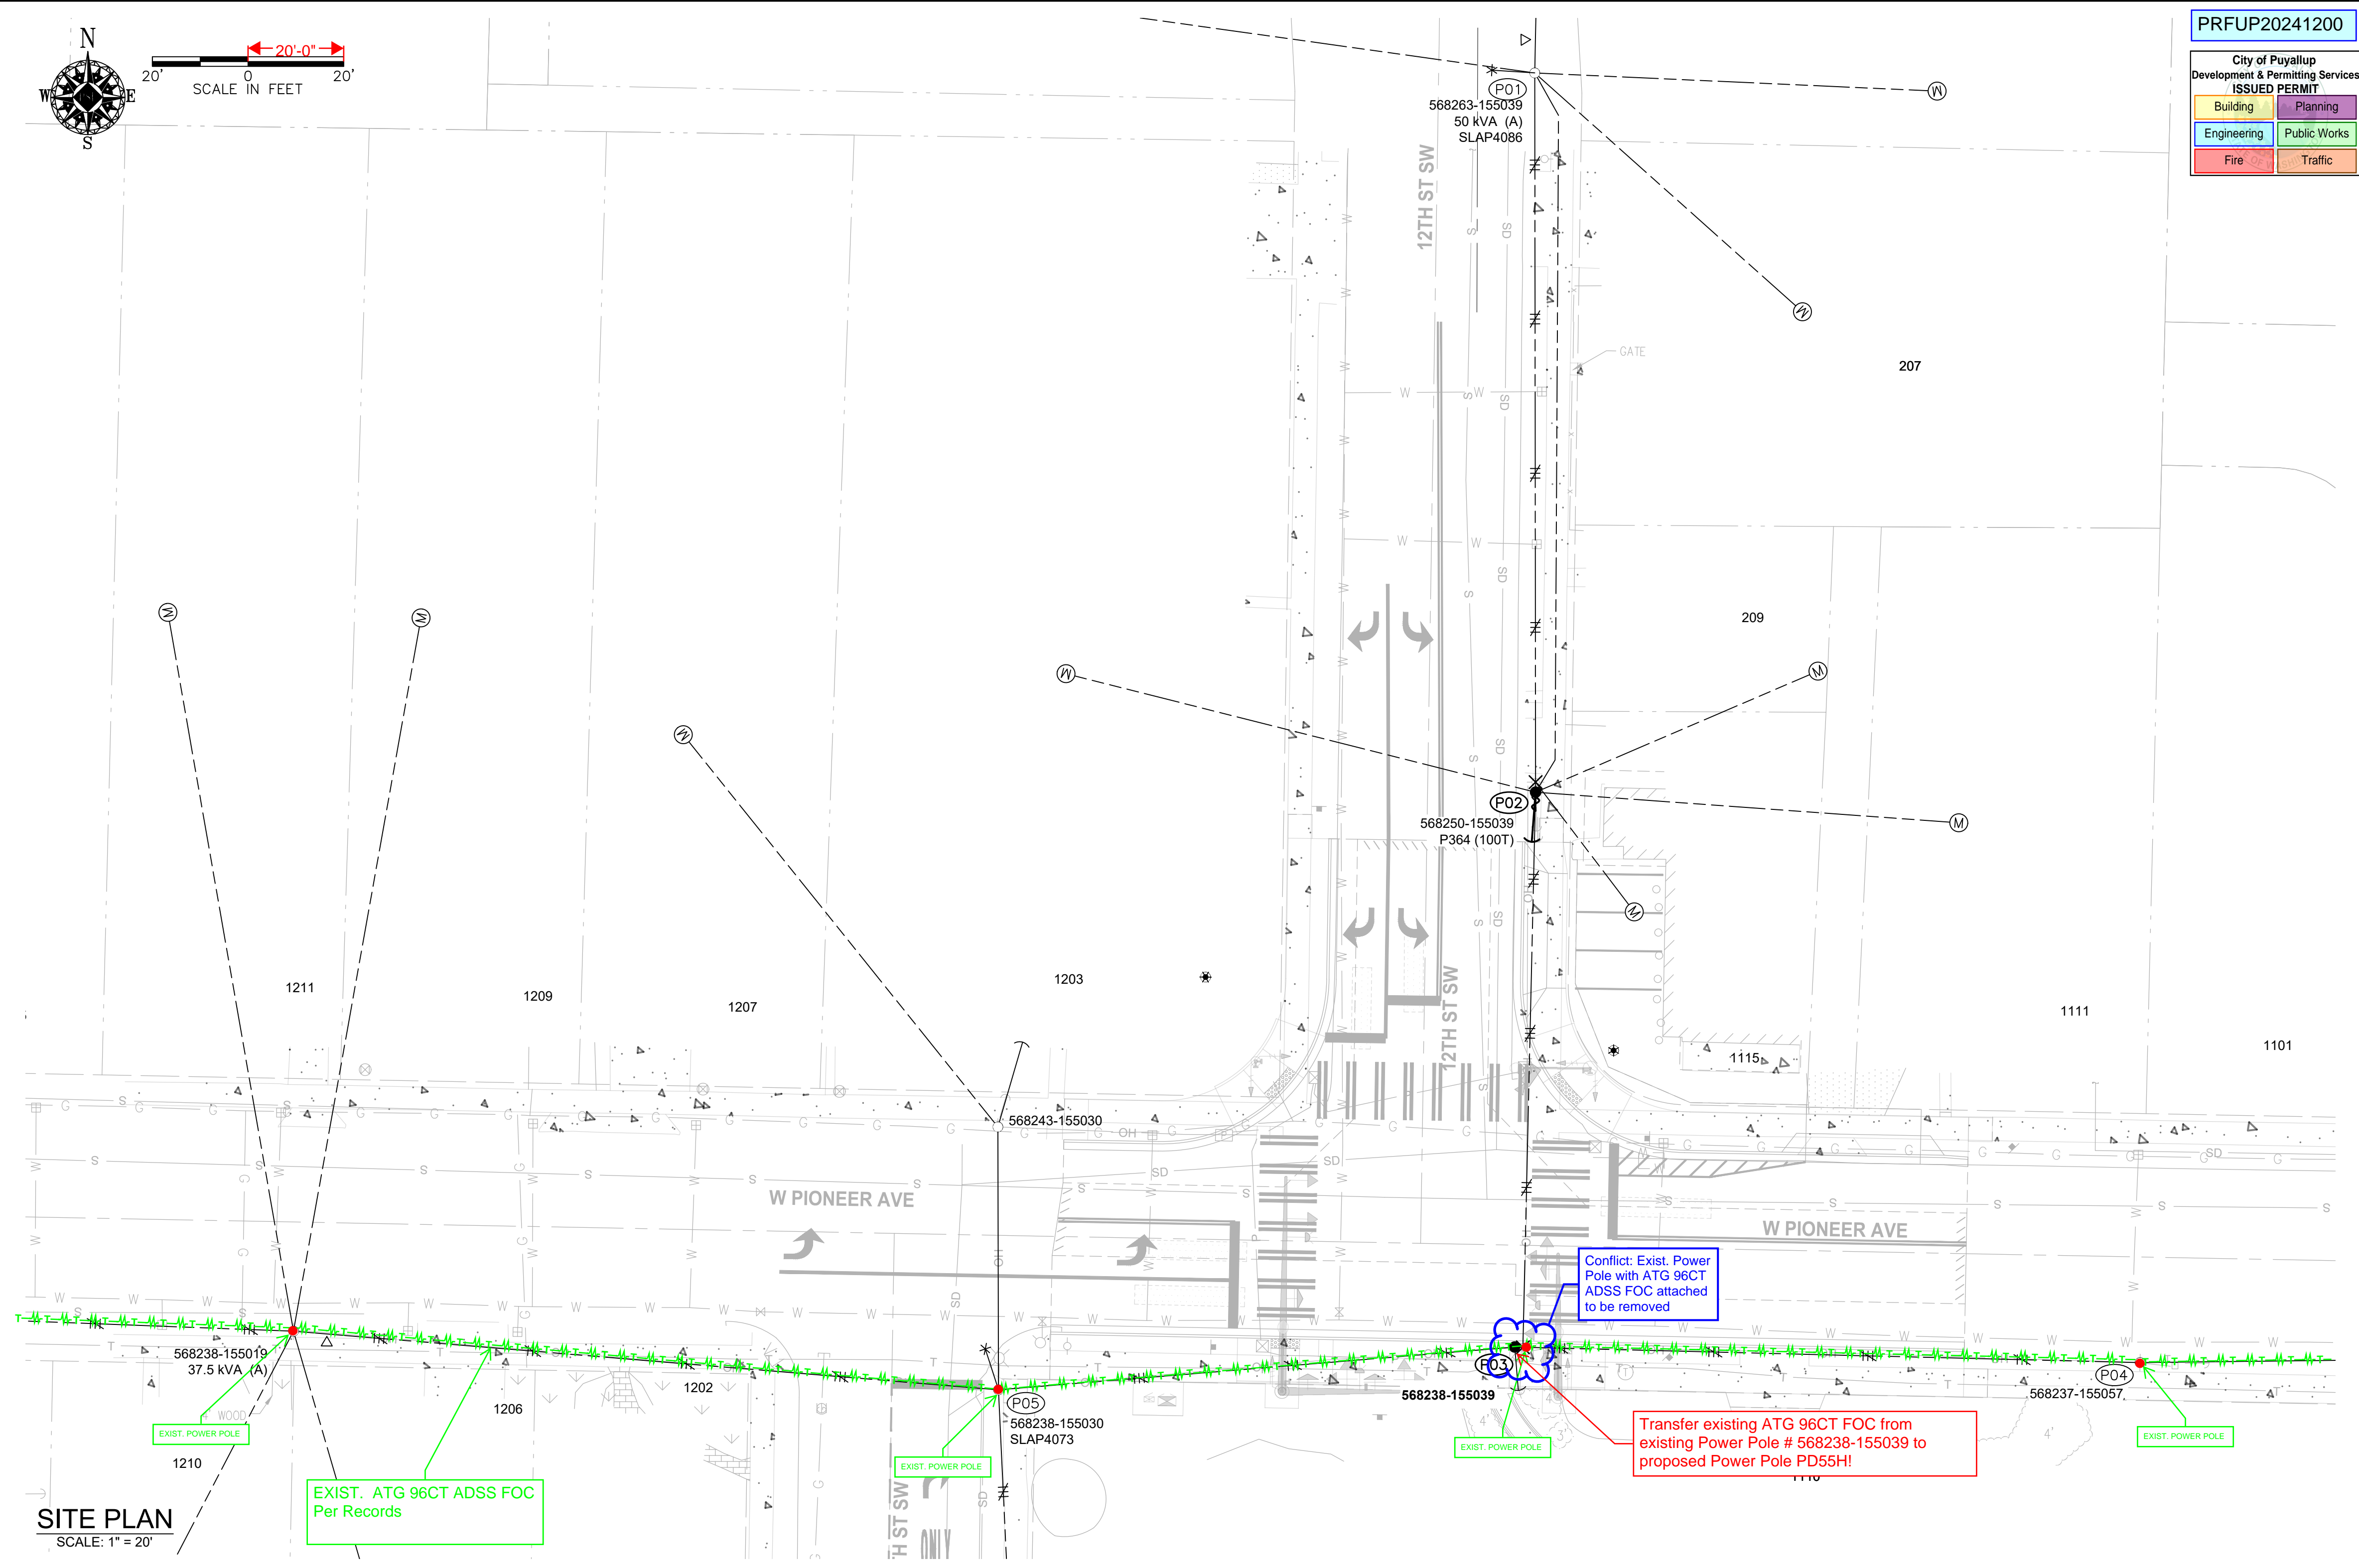

EXISTING 485'

SITE PLAN
SCALE: 1" = 20'