
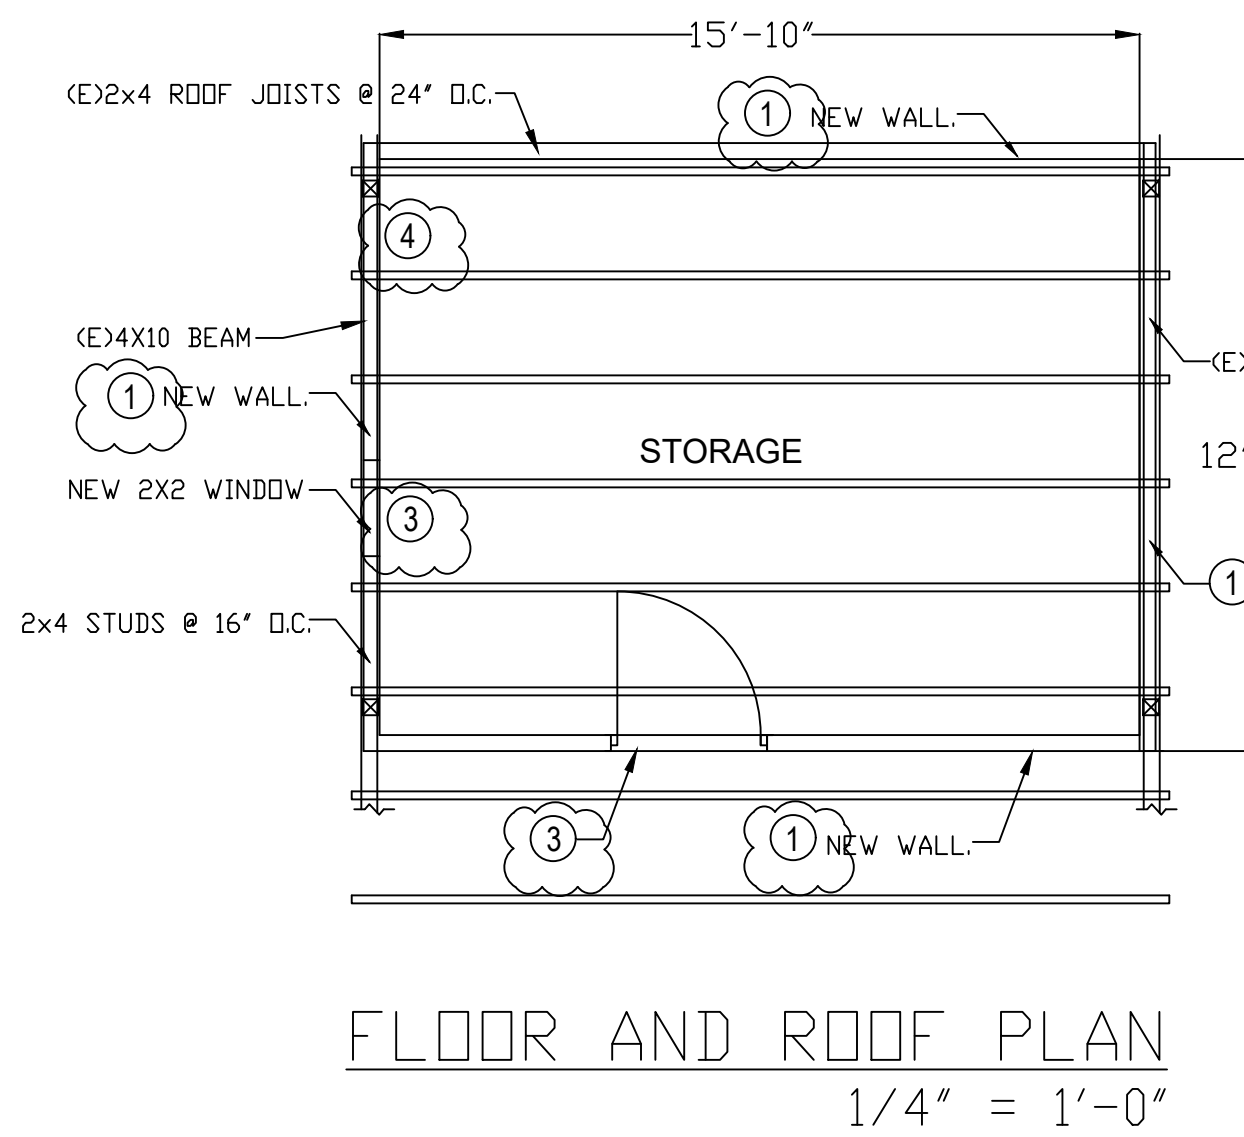


Any walls less than 5 feet shall be a 1 hour fire rated wall. Any projections to include overhangs and eaves that are 5 feet to 2 feet shall be 1 hour fire rated on the underside. Projections under 2 feet are not allowed per code. Contractor to string property lines to verify with inspector the distance of walls and all projections.

Before proceeding with work, it is recommended to verify the distances to the property line with the inspector to ensure that the fire prevention measures mentioned above are not required.

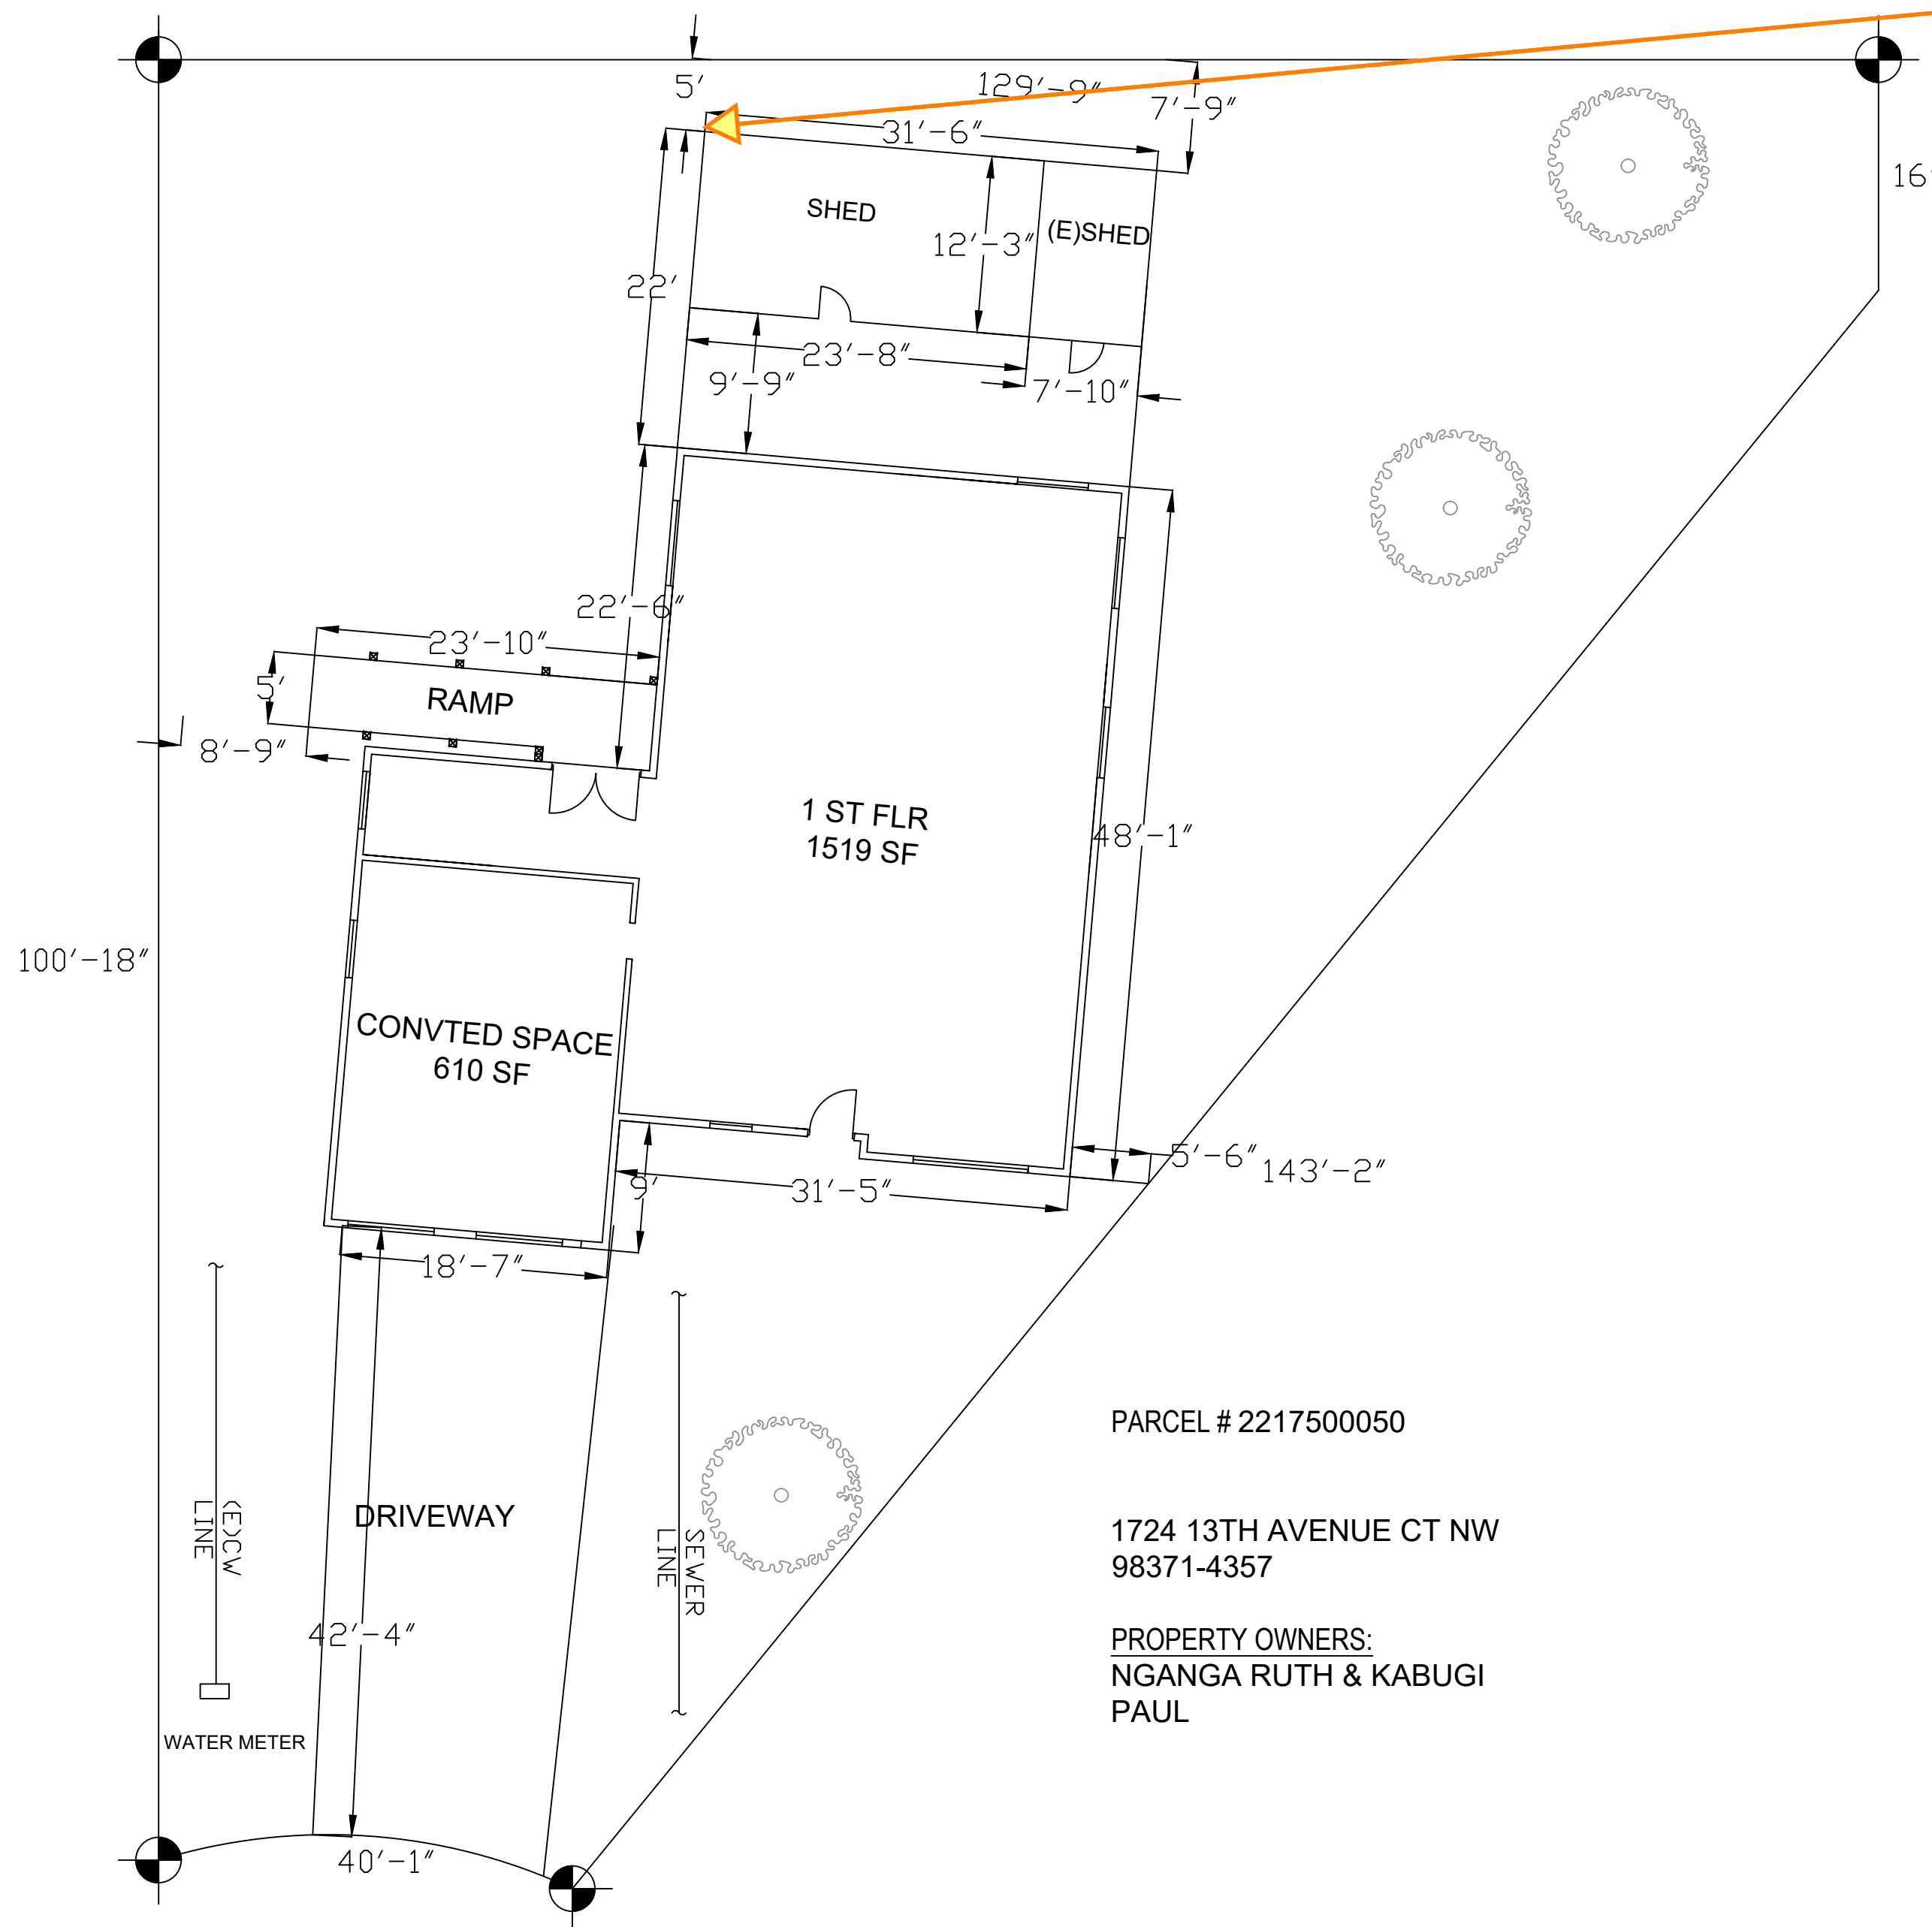

- SCOPE OF WORK:**
1. ENCLOSE EXISTING CARPORT TO CONVERT IT INTO A STORAGE. EXISTING ROOF, FLOOR AND SUPPORTING STRUCTURES I.E. COLUMNS AND BEAMS TO REMAIN.
 2. ADDITION OF WALL JOISTS, 2X2 WINDOW AND 36X80 DOOR ONLY.
 3. PROVIDE LIGHTING TO STORAGE.

- CONSTRUCTION NOTES:**
- ① ALL NEW WALLS ARE TO BE FRAMED AS NONE LOAD BEARING WALLS AND WILL NOT SUPPORT THE EXISTING STRUCTURE.
 - ② WALLS AND OVERHANGS SHOULD NOT PROJECT INTO THE 5' SETBACK. IF THE OVERHANG OR WALLS PROJECT INTO THE SETBACK THEN PROVIDE FIRE RATING PER WASHINGTON STATE RESIDENTIAL CODE 302.1
 - ③ INSTALL 2X4 STUB MEMBER ABOVE DOOR AND WINDOW.
 - ④ CONNECT BOTTOM PLATE TO CONCRETE SLAB VIA SIMPSON STRONG TIE TITEN HD 1/2" x 8" GALVANIZED SCREW ANCHORED EVERY 6FT MAX TYPICAL.

CSL DESIGNS
Csldesigns21@gmail.com

No.	Description	Date
1.	City comment responses	9/30/24
2.	City comment responses	10/08/24

PAUL
STORAGE
BUILD

1724 13TH AVE CT NW
PUYALLUP, WA 98371

PRRRSF20241395

SITE PLANS &
FRAMING DETAILS

Project Number	-
Date	9/3/2024
Drawn By	CS
Checked By	GM
	A001
Scale	Varies

Separate Electrical Permit is required with the Washington State Department of Labor & Industries.

<https://lni.wa.gov/licensing-permits/electrical/electrical-permits-fees-and-inspections>

or call for Licensing Information: 1-800-647-0982

The approved construction plans, documents, and all engineering must be posted on the job at all inspections in a visible and readily accessible location.

Full sized legible color plans are required to be provided by the permittee on site for inspection.

Approval of submitted plans is not an approval of omissions or oversights by this office or non compliance with any applicable regulations of local government. The contractor is responsible for making sure that the building complies with all applicable codes and regulations of the local government.

