


2 WEST ELEVATION
SCALE: 1/4" = 1'-0"

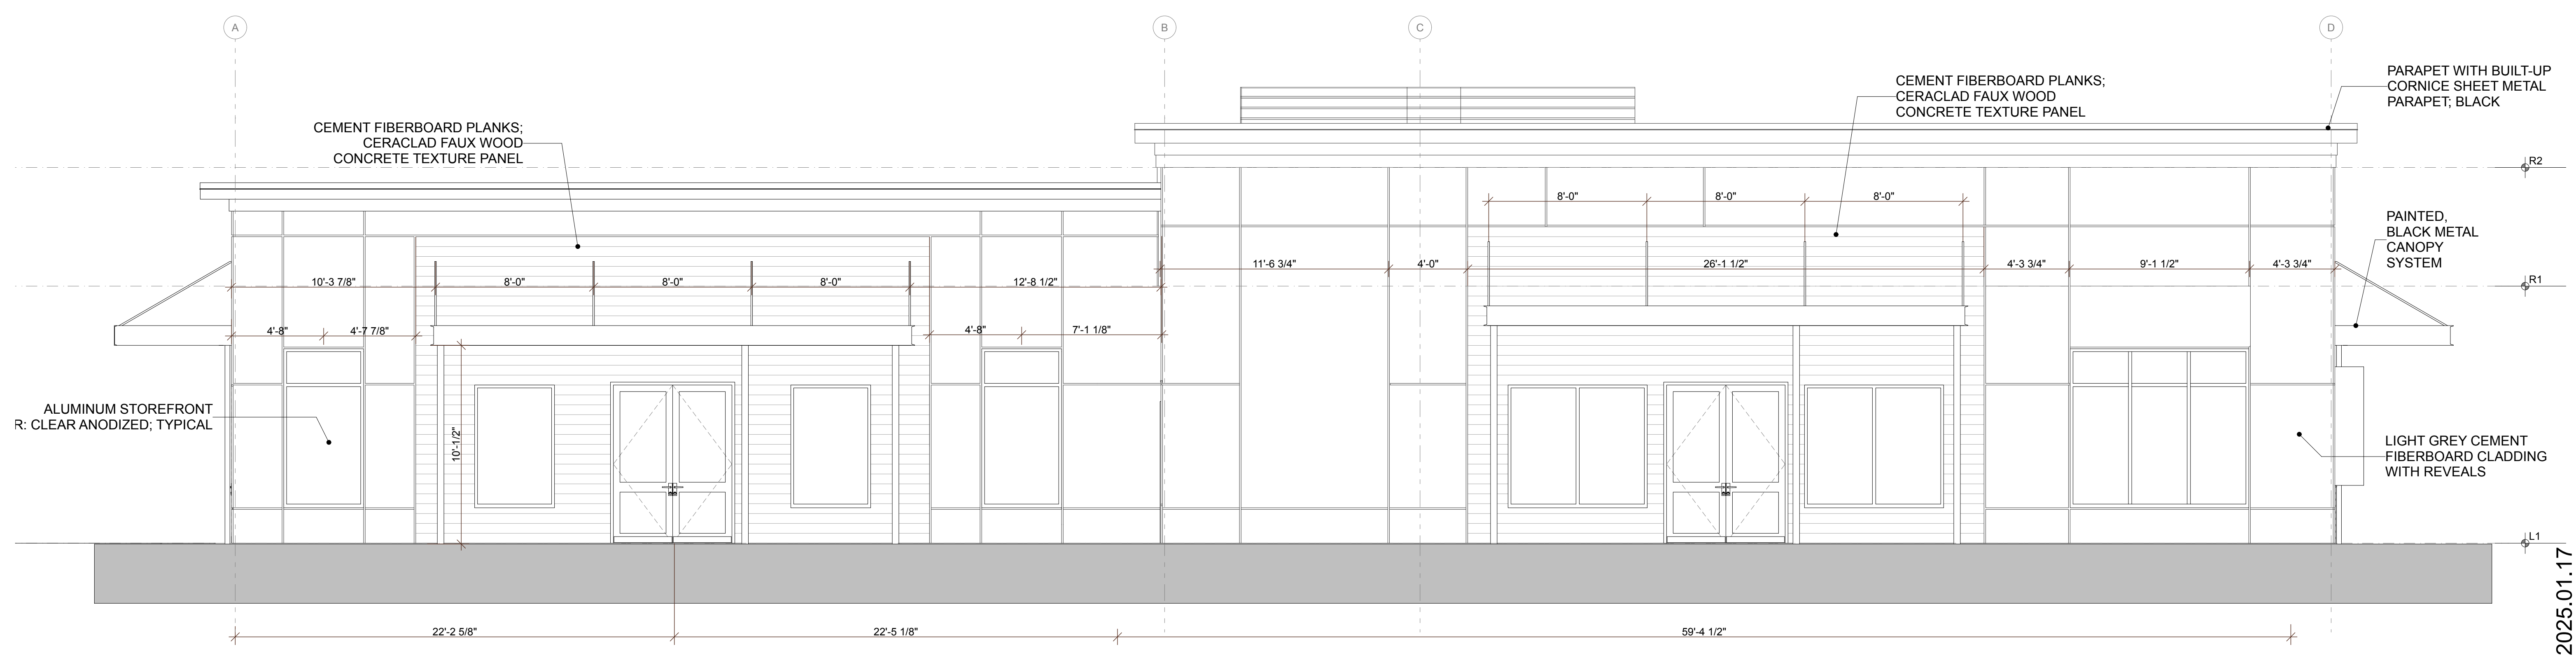

1 SOUTH ELEVATION
SCALE: 1/4" = 1'-0"

EAST TOWN CROSSING
LOT 1 COMMERCIAL
PIONEER & SHAW PUYALLUP

REVISIONS

NO.	DATE	DESCRIPTION

REVISIONS

DRAWN BY: CM / BL
CHECKED BY: BL
DATE: 2025.01.17
TITLE: ELEVATIONS
PROJECT #: 2016-L1
SHEET:

AGENCY REVIEW | 2025.01.17

A2.0

REVISIONS

NO.	DESCRIPTION

REVISIONS

DRAWN BY: CM / BL

CHECKED BY: BL

DATE: 2025.01.17


TITLE: ELEVATIONS

PROJECT #: 2016-L1


SHEET:

A2.1

AGENCY REVIEW | 2025.01.17

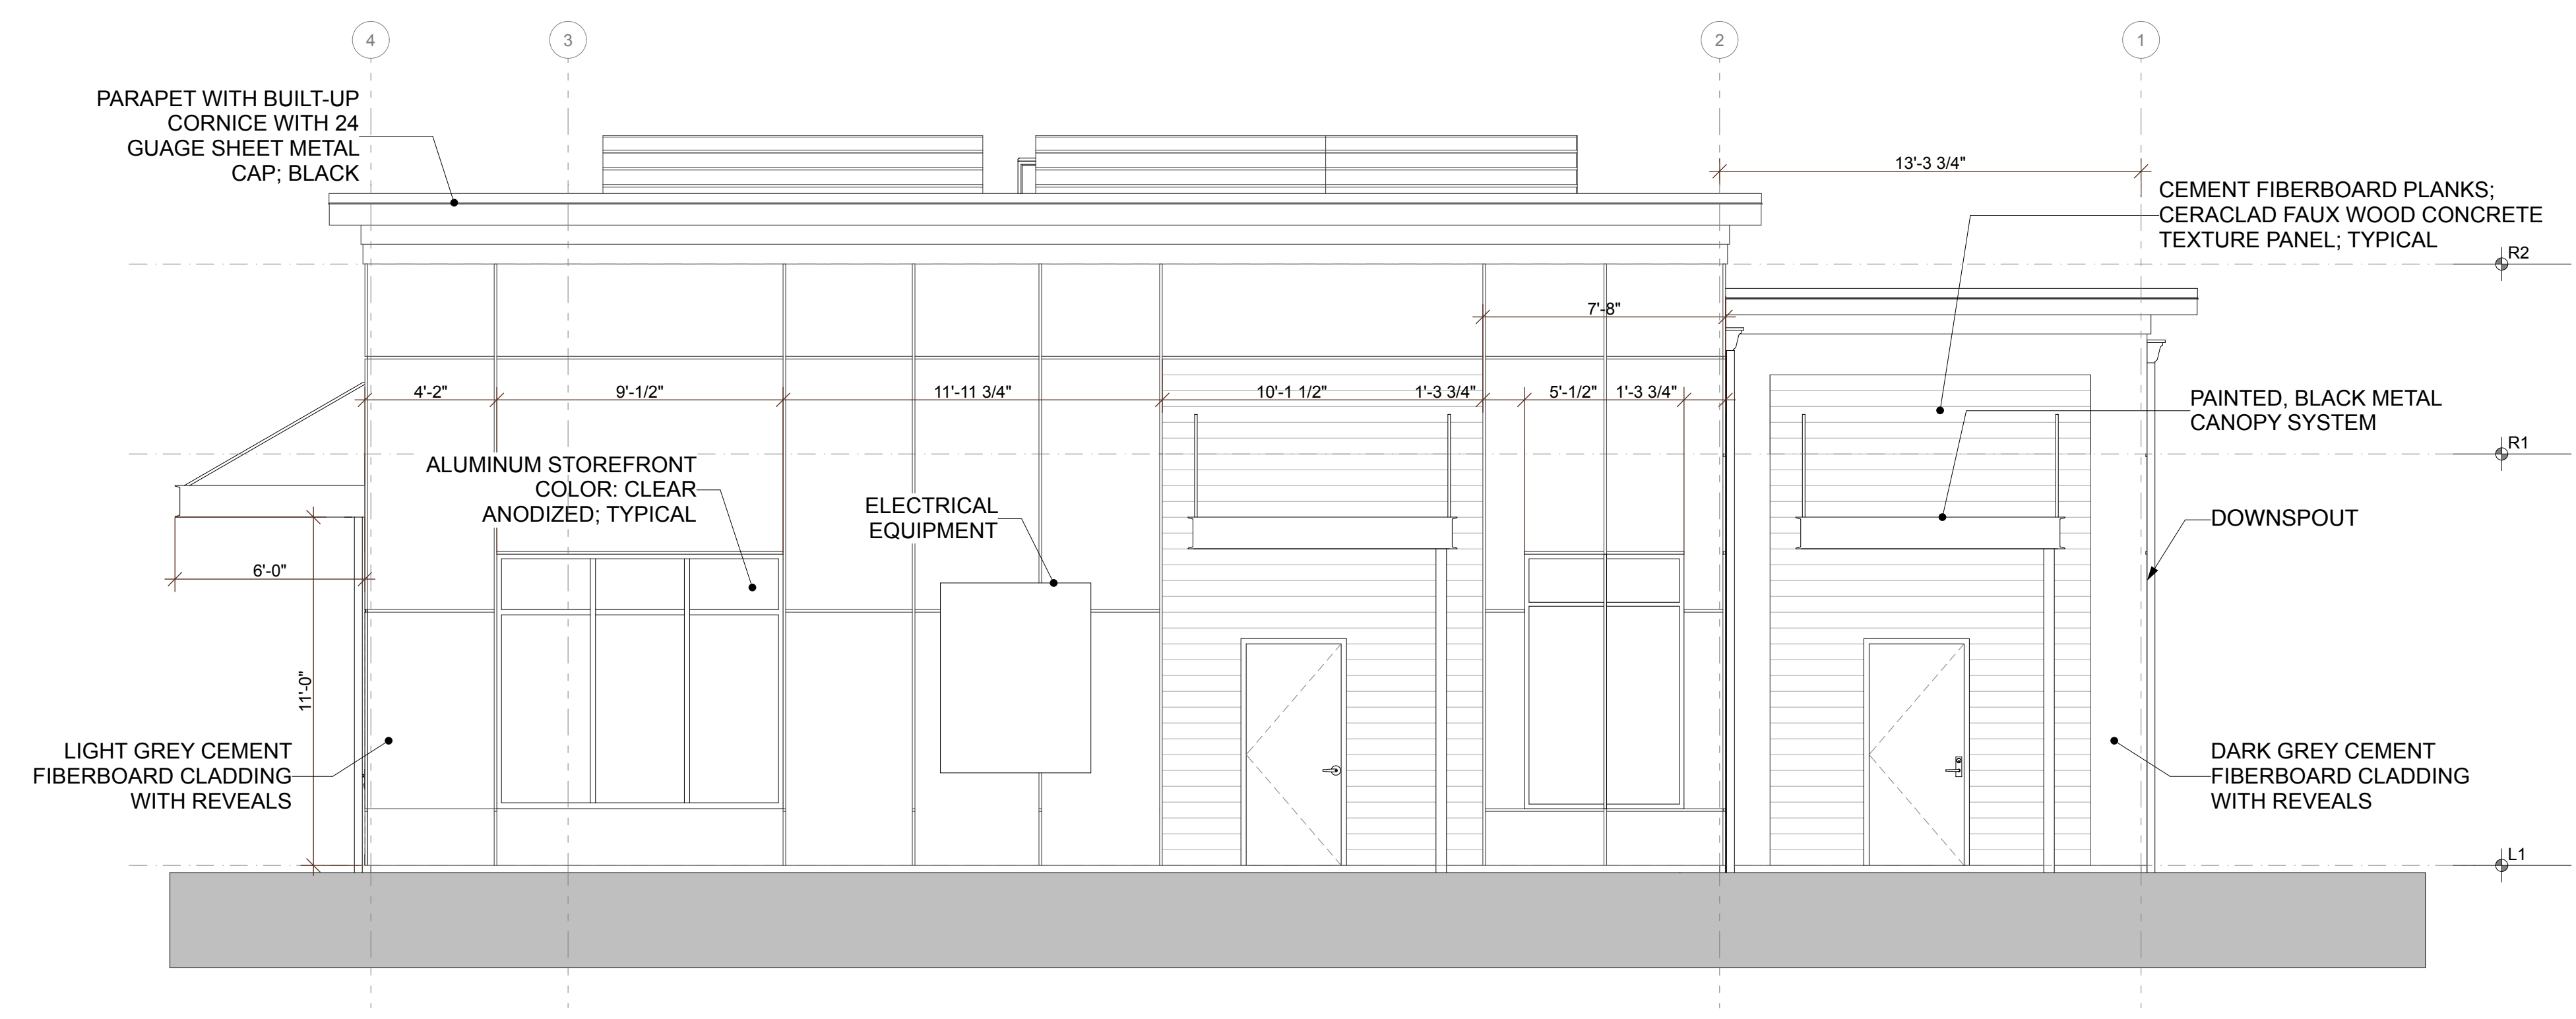

2 EAST ELEVATION
SCALE: 1/4" = 1'-0"

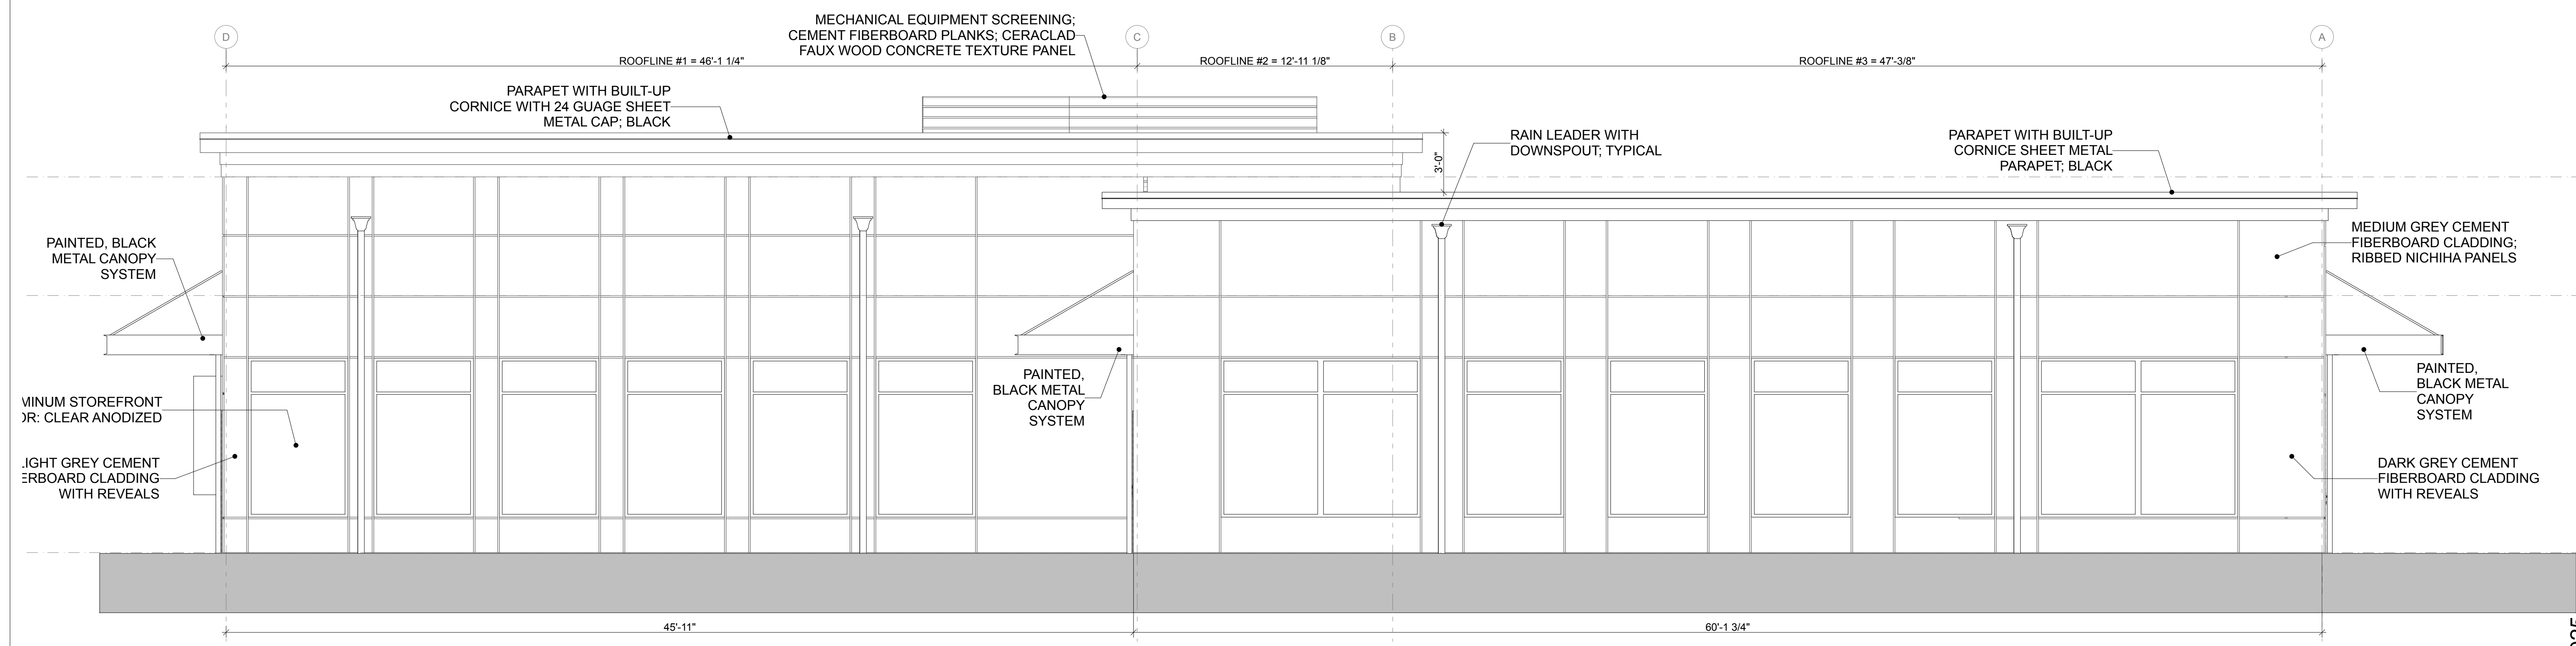

1 NORTH ELEVATION
SCALE: 1/4" = 1'-0"