
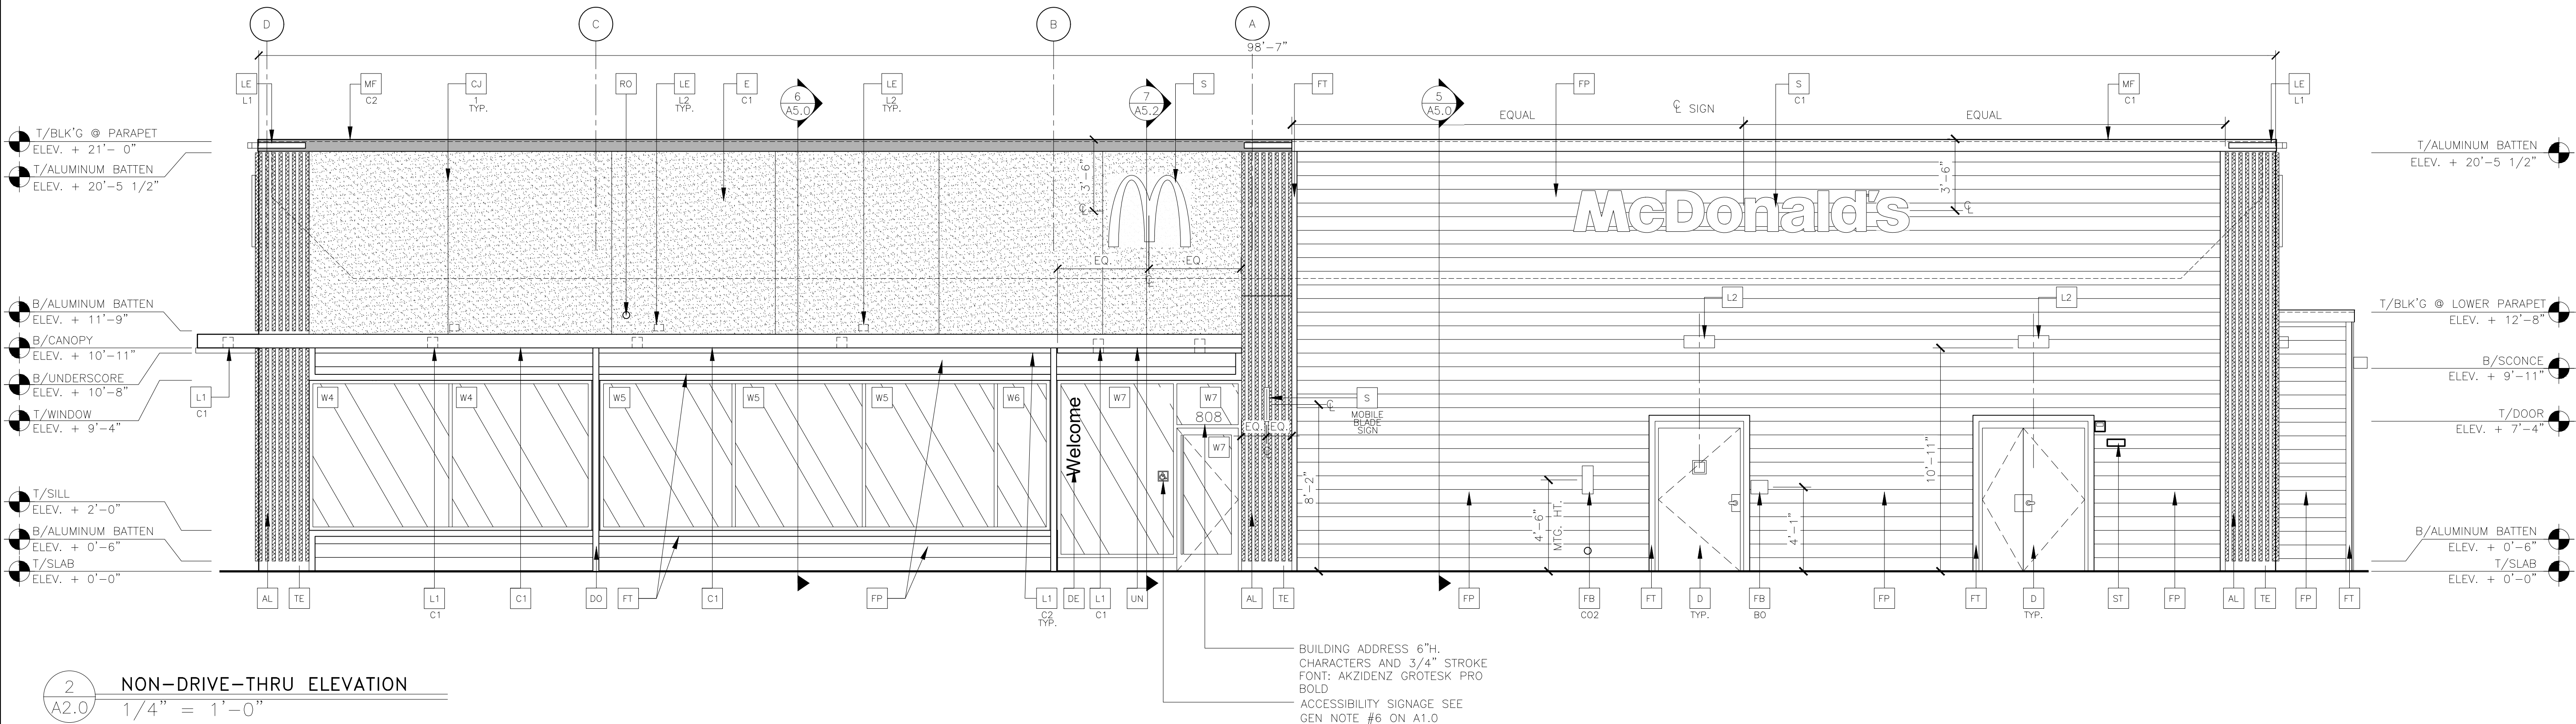


PIAC01-PROJECTS AMERICAN CANYON\MCDONALD'S - MCD 2024\MCD24092.0 - 461180 - NEW - PUYALLUP - VAW01 DRAWINGS\01-ARCHITECTURAL\03 CONSTRUCTION DOCUMENTS\03_461180_A-ELEV\A2.0\A2.1.DWG 12/9/2024 4:20 PM MARK PONDREXTER

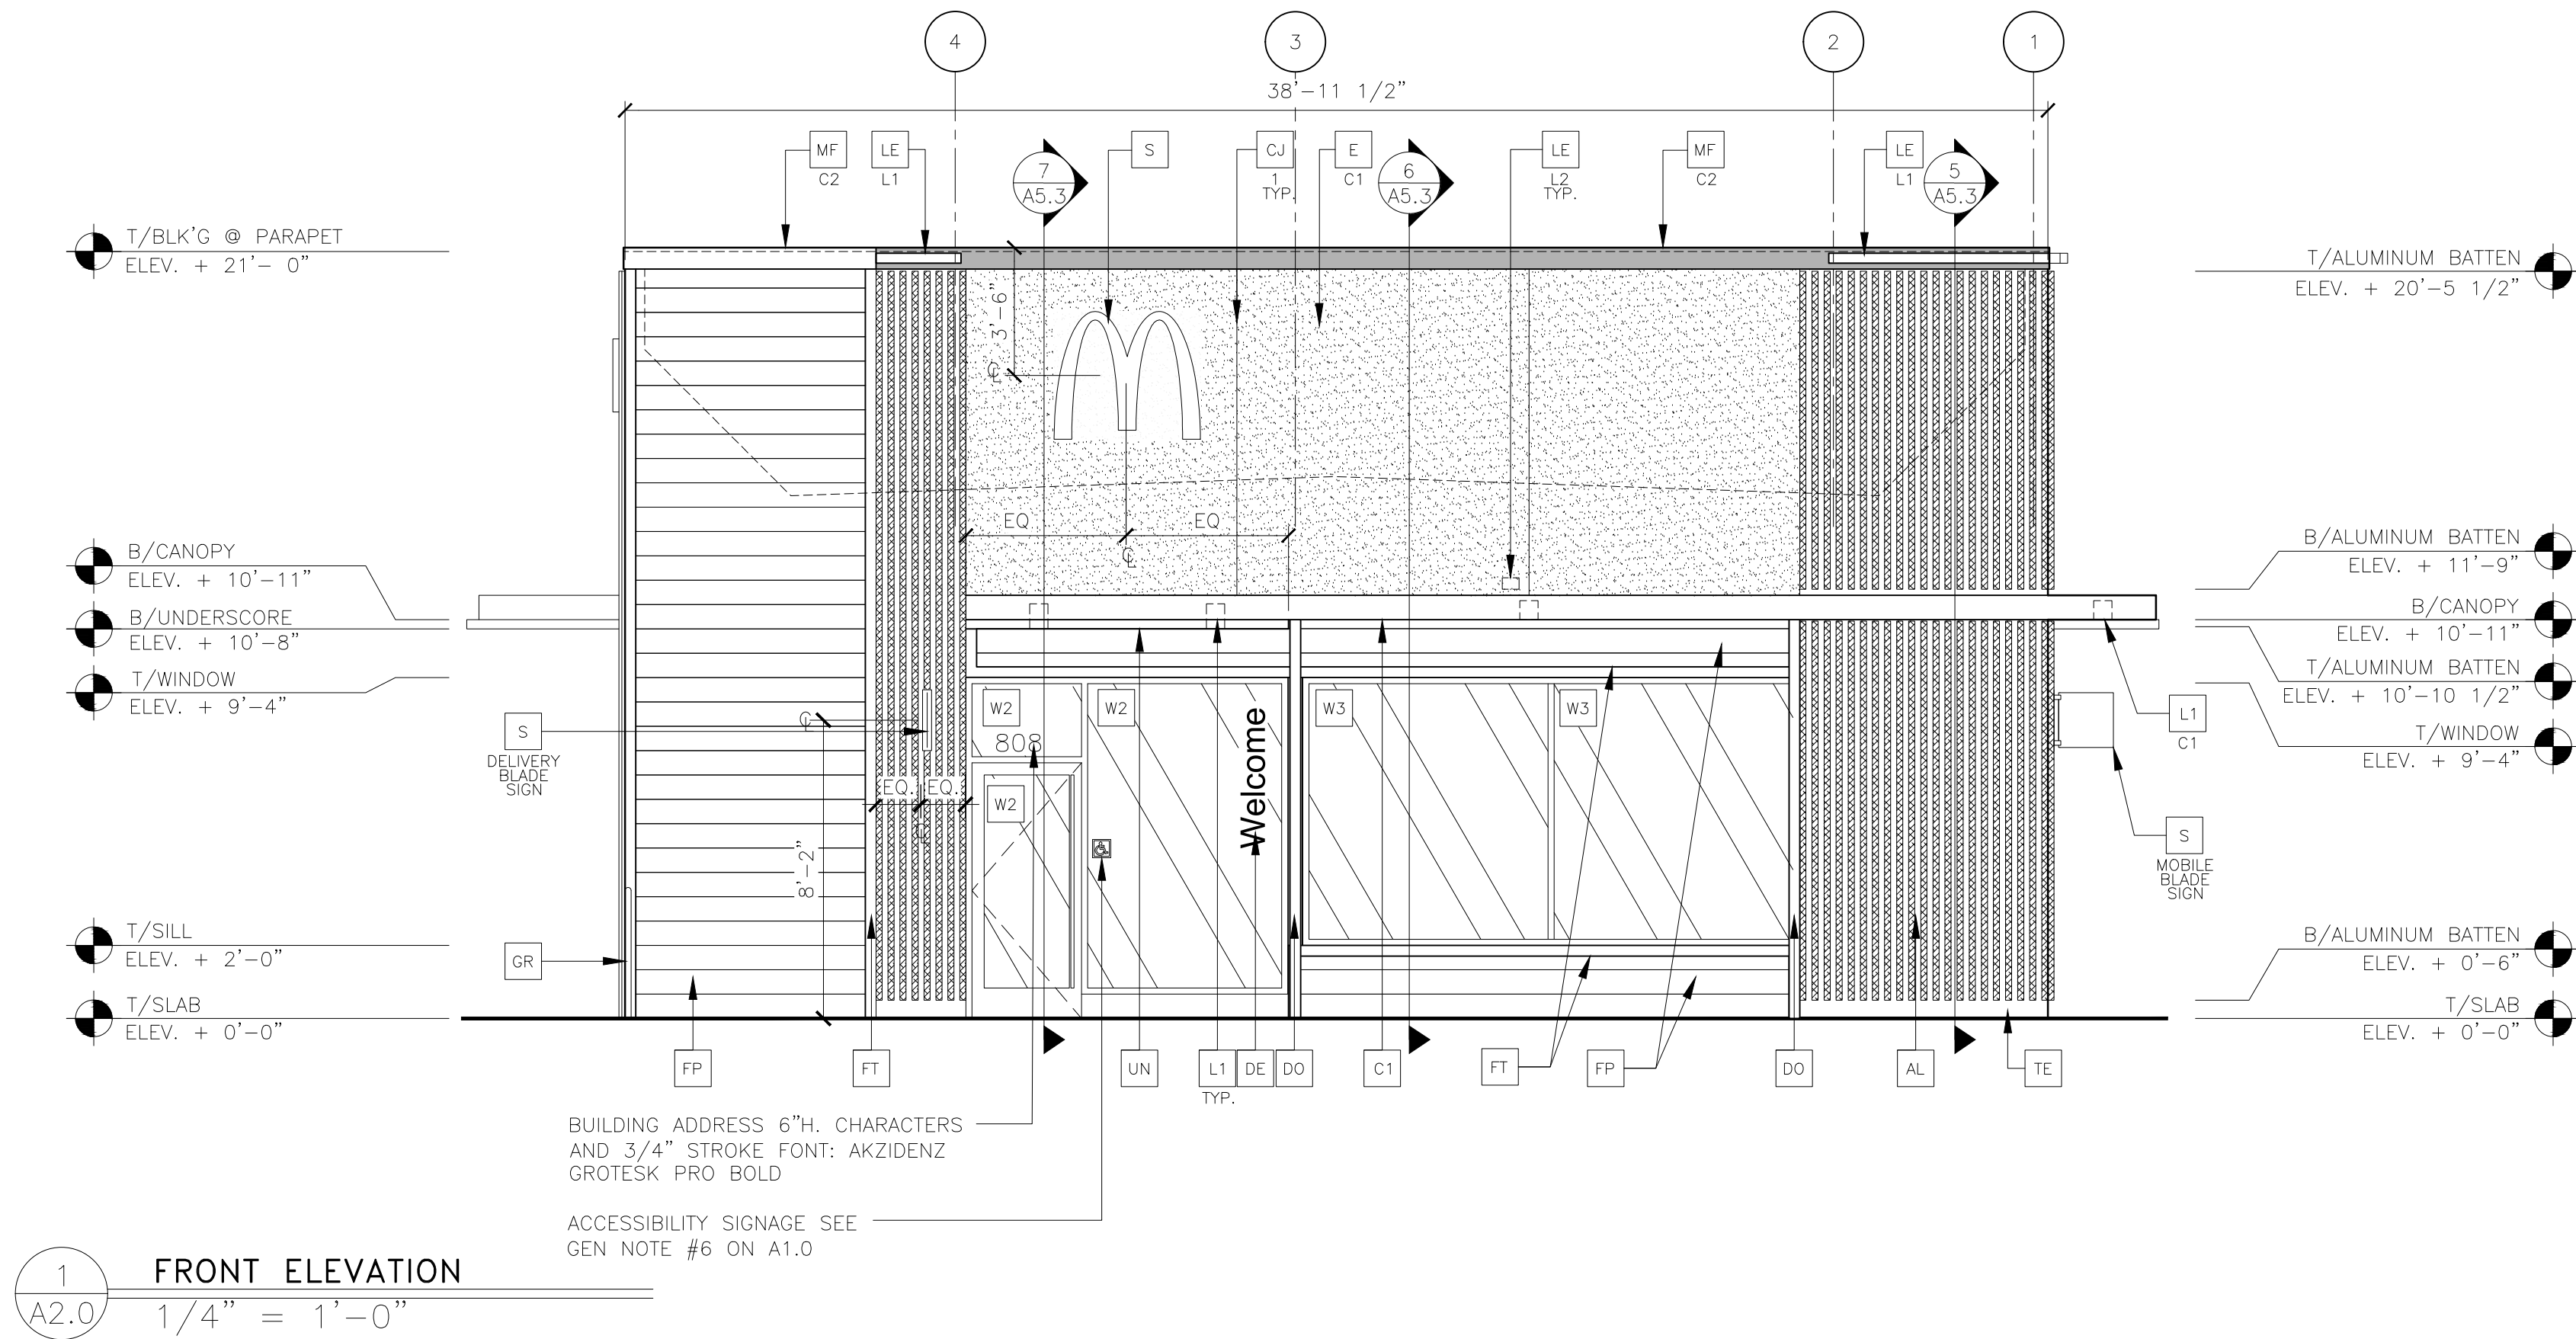

KEY NOTES:

- | | | | | | |
|---|---|--|--|---|--|
| AL ALUMINUM BATTEN SYSTEM
SIZE: 2"x2" PROFILE
COLOR: WOOD GRAIN, BACKRAIL UNFINISHED, ENDCAP PAINTED TO MATCH SUBSTRATE: 1/2" EXTERIOR HIGH DENSITY OVERLAY (HDO) PLYWOOD, BB, GROUP 1, HDO BOTH FACES, APA TRADEMARKED.
COURSE GRIT SAND SURFACES PRIOR TO PRIMING, PRIME AND PAINT BOTH SIDES AND ALL EDGES PRIOR TO INSTALLATION.
SUBSTRATE COLOR: "IRON ORE" SW 7069 BY SHERWIN WILLIAMS | CJ CONTROL JOINT
1-TYPE: 1 = EIFS
D HOLLOW METAL DOOR
PAINT: "FAIRVIEW TAUPE" HC-85 BY BENJAMIN MOORE
DE DECAL BY GRAPHICS SUPPLIER
SURFACE APPLIED, FIELD INSTALLED, PRE CUT, PRE SPACED.
SUPPLIERS:
VOMELA (865) 330-7337, ann.bowen@vomela.com
GEX INTERNATIONAL (847) 543-4600, mcdonaldsdecor@gxi.com | FB CO2 = BULK CO2 FILL BOX (EQPM SCHEDULE ITEM 49.00)
BO = BULK OIL FILL BOX (EQPM SCHEDULE ITEM 700.18)
FP FIBER CEMENT LAP SIDING: SMOOTH HARDI-BOARD PLANK BY JAMES HARDIE, 8-1/4" WIDTH, 7" EXPOSURE, H25 COLOR: TIMBER BARK
FT FIBER CEMENT TRIM: HARDIE TRIM BOARDS 4/4 SMOOTH, 1 5/8" AND 3 1/2" WIDTH, 3/4" THICK, H25 COLOR: TIMBER BARK (CHECK 1 5/8" PRE-PAINT AVAILABILITY)
GR GUARD RAIL -SEE SITE PLAN FOR EXACT LOCATION AND LENGTH PAINT: "IRON ORE" SW 7069 BY SHERWIN WILLIAMS | LE ACCENT LIGHTING - SEE ELECTRICAL
L1-LED LIGHT:
L2 = SLIM LED (DOWN ONLY)
L2 = UP ONLY FLOOD FIXTURE
MF METAL FASCIA
C1-TYPE:
1 = PRE-FAB ANCHOR-TITE FASCIA
2 = BOTTOM TRIM AT METAL REVEAL PANEL
3 = VERTICAL TRIM AT METAL REVEAL PANEL CORNERS, CLOSURES
COLOR:
C1+ WEATHERED ZINC
C2= RAL 7022 | RO ROOF DRAIN OVERFLOW PIPE PAINT TO MATCH SURROUNDING MATERIAL
S McDONALD'S SIGNAGE BY OTHERS - UNDER SEPARATE PERMIT.
C1-COLOR:
C1= WEATHERED ZINC RACEWAY
C2= RAL 7022 RACEWAY
ST CO2 STROBE/ALARM. SEE MECHANICAL DRAWINGS FOR SPECIFICATION.
TE TRU EXTERIOR 1"x6" TRIM, PAINTED ON SITE
COLOR: "IRON ORE" SW 7069 BY SHERWIN WILLIAMS
UN METAL UNDERSCORE
COLOR: GOLD | W1 EXTERIOR WINDOW ASSEMBLY - TEMPERED GLASS
COLOR: DARK BRONZE
W2 DRIVE-THRU WINDOW BY READY ACCESS
MODEL: 600 SERIES, 36" SERVICE HEIGHT WITH TRANSOM, MANUAL OPEN, ELECTRONIC RELEASE
COLOR: DEEP BRONZE
SLIDE DIRECTION: RL = RIGHT TO LEFT
LR = LEFT TO RIGHT |
| AP ALPOLIC METAL PANEL (COLOR: DON GRAY)
C1 ALUMINUM CANOPY SYSTEM
COLOR: WHITE
C2 ALUMINUM CANOPY SYSTEM
COLOR: RAL 7022 | DO DOWNSPOUT
3" DOWNSPOUT BY CANOPY SYSTEM MANUFACTURER
COLOR: RAL 7022
COORDINATE WITH CIVIL TO TIE INTO STORM DRAINAGE
E EXTERIOR INSULATION FINISH SYSTEM (E.I.F.S.)
C1-COLOR:
C1 = "IRON ORE" SW 7069 BY SHERWIN WILLIAMS
EJ EXPANSION JOINT, SEE DETAIL 7/A4.1 | L1 RECESSED DOWN LIGHT FIXTURE - SEE ELECTRICAL
C1-COLOR:
C1= WHITE
C2= GOLD
L2 RADIAL SCENCE LIGHT FIXTURE - SEE ELECTRICAL
COLOR: PLATINUM SILVER | PT (RMHC) COIN COLLECTOR
MODEL: #WPT STD
CALL 1-888-743-7435 TO ORDER | | |

REV	DATE	DESCRIPTION	BY
12/10/24	ISSUED FOR PERMIT		HII

Professional of Record:



211 GATEWAY RD. W.
SUITE #208
NAPA, CA 94558

HALA IBRAHIM
PHONE: (707) 655-4733
EMAIL: HIBRAHIM@PMDCINC.COM

KEN MCCracken, ARCHITECT

PRCNC20241917

EXPIRATION DATE: 06/22/25

9664 REGISTERED ARCHITECT

KENNETH MCCracken
STATE OF WASHINGTON

SIGNATURE DATE:
12/10/24

Seal 01124

©2024 McDonald's USA, LLC
McDonald's USA, LLC
These drawings and specifications are the confidential and proprietary property of McDonald's USA, LLC and shall not be copied or reproduced without written authorization. The contract documents were prepared by McDonald's USA, LLC and the drawings and specifications are not suitable for use on a different site or at a later time. Use of these drawings for reference or example on another project requires the services of properly licensed architects and engineers. A reproduction of the contract documents for use on another project is not authorized.

PREPARED FOR:
McDonald's USA, LLC


DRAWN BY:
STD ISSUE DATE:
12/10/24
REVIEWED BY:
HII
DATE ISSUED:
12/10/24

2024 STANDARD BUILDING - BB20
3898 - PUYALLUP, WA


DESCRIPTION:
2024 STANDARD BUILDING - WOOD BEARING WALLS
WOOD ROOF TRUSS FRAMING
STUCCO/BATTEN/FIBER CEMENT LAP SIDING
SITE ID:
046-1180, 2802 E Pioneer Puyallup, WA 98372

SHEET NO:
A2.0
ELEVATIONS

MCD24092.0 - PUYALLUP, WA

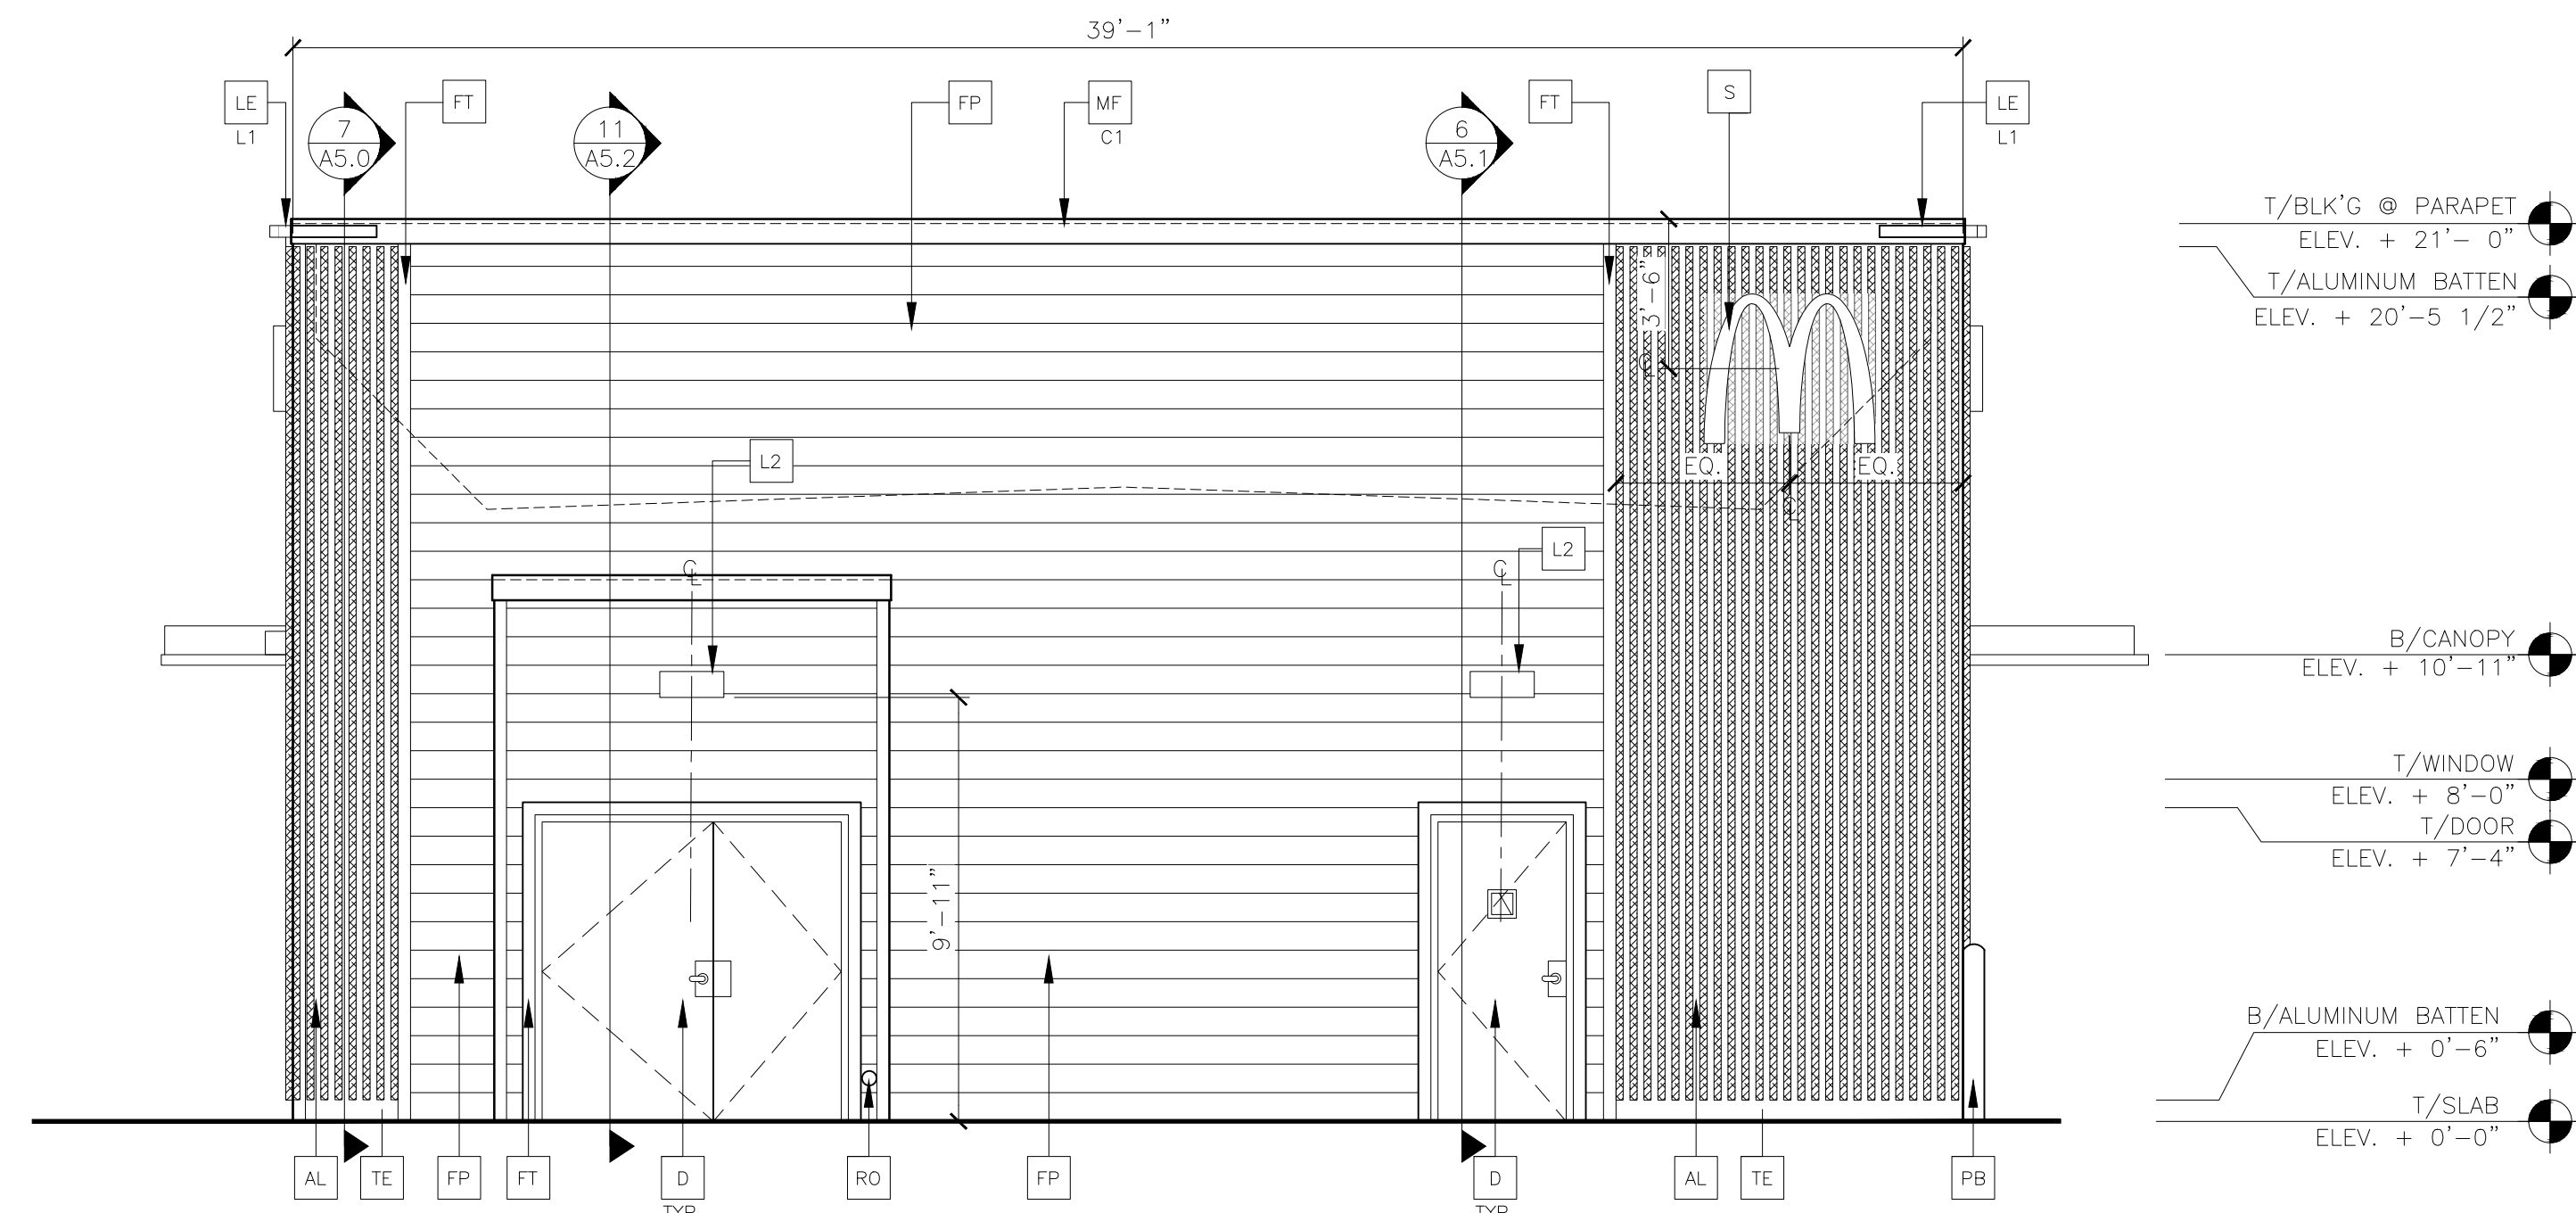

3 REAR ELEVATION
A2.1 $1/4'' = 1'-0''$

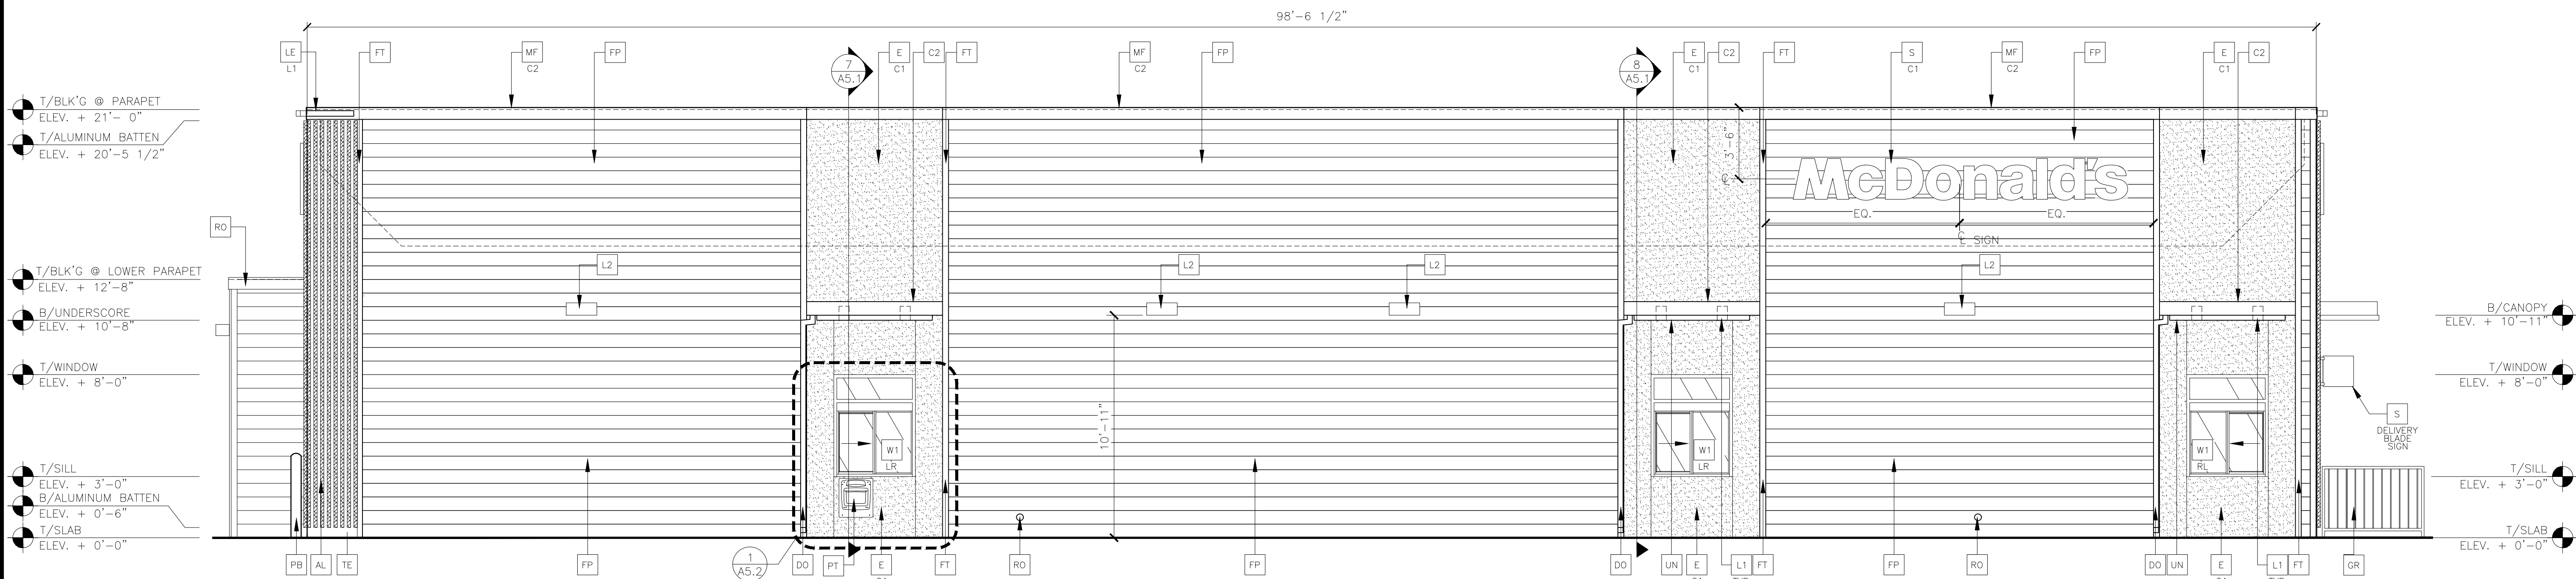

$$\text{A2.1} \quad \frac{4}{1/4''} = 1'-0''$$

KEY NOTES:

- | | | | |
|----|--|----|--|
| AL | ALUMINUM BATTEN SYSTEM
SIZE: 2"x2" PROFILE
COLOR: WOOD GRAIN, BACKRALL UNFINISHED, ENDCAP PAINTED TO MATCH
SUBSTRATE: 1/2" EXTERIOR HIGH DENSITY OVERLAY (HDO) PLYWOOD, BB,
GROUP 1, HDO BOTH FACES, APA TRADEMARKED.
COLOR: GRIT SAND SURFACES PRIOR TO PRIMING, PRIME AND PAINT BOTH
SIDES AND ALL EDGES PRIOR TO INSTALLATION.
SUBSTRATE COLOR: IRON ORE SW 7069 BY SHERWIN WILLIAMS | CJ | CONTROL JOINT
T - TYPE: 1 = EIFS |
| | | D | HOLLOW METAL DOOR
PAINT: "FAIRWEATHER TAUPÉ" HC-85 BY BENJAMIN MOORE |
| | | DE | DECAL BY GRAPHICS SUPPLIER
SURFACE APPLIED, FIELD INSTALLED, PRE CUT, PRE SPACED.
SUPPLIERS:
VOMELA (865) 330-7337, ann.bowen@vomela.com
GFX INTERNATIONAL (847) 543-4600, mcdonaldsdecor@gfxi.com |
| AP | ALPOLIC METAL PANEL (COLOR: DON GRAY) | DO | DOWNSPOUT
3" DOWNSPOUT BY CANOPY SYSTEM MANUFACTURER
COLOR: RAL 7022
COORDINATE WITH CIVIL TO TIE INTO STORM DRAINAGE |
| C1 | ALUMINUM CANOPY SYSTEM
COLOR: WHITE | E | EXTERIOR INSULATION FINISH SYSTEM (E.I.F.S.)
C1 - COLOR:
C1 = "IRON ORE" SW 7069 BY SHERWIN WILLIAMS |
| C2 | ALUMINUM CANOPY SYSTEM
COLOR: RAL 7022 | EJ | EXPANSION JOINT, SEE DETAIL 7/4A.1 |

- | | |
|-----|---|
| FB | |
| CO2 | CO2 = BULK CO2 FILL BOX (EOPM SCHEDULE ITEM 49.00)
BO = BULK OIL FILL BOX (EOPM SCHEDULE ITEM 700.15) |
| FP | JERRY CEMENT PLAT SIDING: SMOOTH HARDI-BORDER PLANK BY JAMES HARDIE, 8-1/4" WIDTH, 7" EXPOSURE, H/4 COLOR: TIMBER RAK |
| FT | JERRY CEMENT TRIM: HARDIE TRIM THICKS 4/4 SMOOTH, 1 5/8" AND 3 1/2" WIDTH, 3/4" THICK, H25 |
| GR | GUARD RAIL - SEE SITE PLAN FOR EXACT LOCATION AND LENGTH- PAINT: "IRON ORE" SW 7069 BY SHERWIN WILLIAMS |
| L1 | RECESSED DOWN LIGHT FIXTURE - SEE ELECTRICAL |
| C1 | COLOR:
C1 = WHITE
C2 = GOLD |
| L2 | RADIAL SCENCE LIGHT FIXTURE - SEE ELECTRICAL
COLOR: PLATINUM SILVER |

- | | |
|----|---|
| LE | ACCENT LIGHTING - SEE ELECTRICAL |
| LT | LED LIGHT:
L1 = SUM LED (DOWN ONLY)
L2 = UP ONLY FLOOD FIXTURE |
| MF | METAL FASCIA |
| C1 | TYPE:
1 = PRE-FAB ANCHOR-TITE FASCIA
2 = BOTTOM TRIM AT METAL REVEAL PANEL
3 = VERTICAL TRIM AT METAL REVEAL PANEL CORNERS, CLOSURES
COLOR:
C1= WEATHERED ZINC
C2= RAL 7022 |
| PB | PIPE BOLLARD - PAINTED YELLOW |
| PT | (RMHC) COIN COLLECTOR
MODEL: #WPT STD
CALL 1-888-743-7435 TO ORDER |

- | | |
|-----|---|
| RO | ROOF DRAIN OVERFLOW PIPE PAINT TO MATCH SURROUNDING MATERIAL |
| S | MCDONALD'S SIGNAGE BY OTHERS - UNDER SEPARATE PERMIT. |
| C1- | COLOR:
C1= WEATHERED ZINC RACEWAY
C2= RAL 7022 RINGWAY |
| ST | C02 STROBE/ALARM. SEE MECHANICAL DRAWINGS FOR SPECIFICATION. |
| TE | TRU EXTERIOR "1X6" TRIM, PAINTED ON SITE
COLOR: "IRON ORE" SW 7069 BY SHERWIN WILLIAMS |
| UN | METAL UNDERSCORE
COLOR: GOLD |

- W1 EXTERIOR WINDOW ASSEMBLY - TEMPERED GLASS
COLOR: DARK BRONZE
- W2 DRIVE-THRU WINDOW BY READY ACCESS
MODEL: 600 SERIES, 36" SERVICE HEIGHT WITH TRANSOM, MANUAL
XX OPEN; ELECTRONIC RELEASE
COLOR: DEEP BRONZE
- SLIDE DIRECTION: RL = RIGHT TO LEFT
LR = LEFT TO RIGHT

[illegible]

Professional of Record:

P/M
DESIGN
Architectural
Solutions Group

211 GATEWAY RD. W.
SUITE. #208
NAPA, CA 94558

HALA IBRAHIM
PHONE: (707) 655-4733
EMAIL: HIBRAHIM@PMDGNC.COM

KEN MCCRACKEN, ARCHITECT

PRCNC20241917

EXPIRATION DATE: 06/22/25

9664 REGISTERED ARCHITECT
KENNETH McCracken
STATE OF WASHINGTON
SIGNATURE DATE:
12/10/24

Seal 01124

© 2024 McDonald's USA, LLC

McDonald's USA, LLC

These drawings and specifications are the confidential and proprietary property of McDonald's USA, LLC and shall not be copied or reproduced without written authorization. The contract documents were prepared for use on this specific site in conjunction with this issue date and are not to be used for any other project. The contract documents are the property of McDonald's USA, LLC and shall not be used for any other project without the written consent of McDonald's USA, LLC. Reproduction of the contract documents for use on another project is unauthorized.

DRAWN BY	STD ISSUE DATE	REVIEWED BY	DATE ISSUED
	12/10/24	HII	12/10/24

SHEET NO.	FILE
A2.1	2024 STANDARD BUILDING - BB20
	3898 - PUYALLUP, WA
	046-1180.00.0
ELEVATIONS	
	DESCRIPTION
	2024 STANDARD BUILDING - WOOD BEARING WALLS
	WOOD ROOF TRUSS FRAMING
	STUCCO/PATENT/FIBER CEMENT LAP SIDING
	046-1180 SITE ADDRESS
	2024 E Pioneer, Puyallup, WA 98372

MCD24092.0 - PUYALLUP, WA