

SITE PLAN

City of Puyallup Building REVIEWED FOR COMPLIANCE

SKinnear
04/25/2025
9:50:08 AM

CITY OF PUYALLUP
STATE OF WASHINGTON

SIGNAGE SPECIFICATIONS

LED CHANNEL LETTERS ON RACEWAY

SIGN:

LEGEND AUTO SALES = 141.66 SQ. FT.

CITY CODE ALLOWABLE = 142.5 SQ. FT.

SIGN WEIGHT = 125 LBS

LED CHANNEL LETTERS ON RACEWAY

SIGN:

LEGEND AUTO SALES = 207 SQ. FT.

CITY CODE ALLOWABLE = 217.5 SQ. FT.

SIGN WEIGHT = 155 LBS

City of Puyallup
Planning
Division
APPROVED

See permit
conditions.

JHulseLew
05/28/2025
12:15:18 PM


City of Puyallup Development & Permitting Services ISSUED PERMIT	
Building	Planning
Engineering	Public Works
Fire	Traffic

AREA MAP



SIGN WILL BE ILLUMINATED
WITH HANLEY 1 WATT PER
MODULE LED WHITE WITH
60 WATTS
POWER SUPPLY CLASS 2



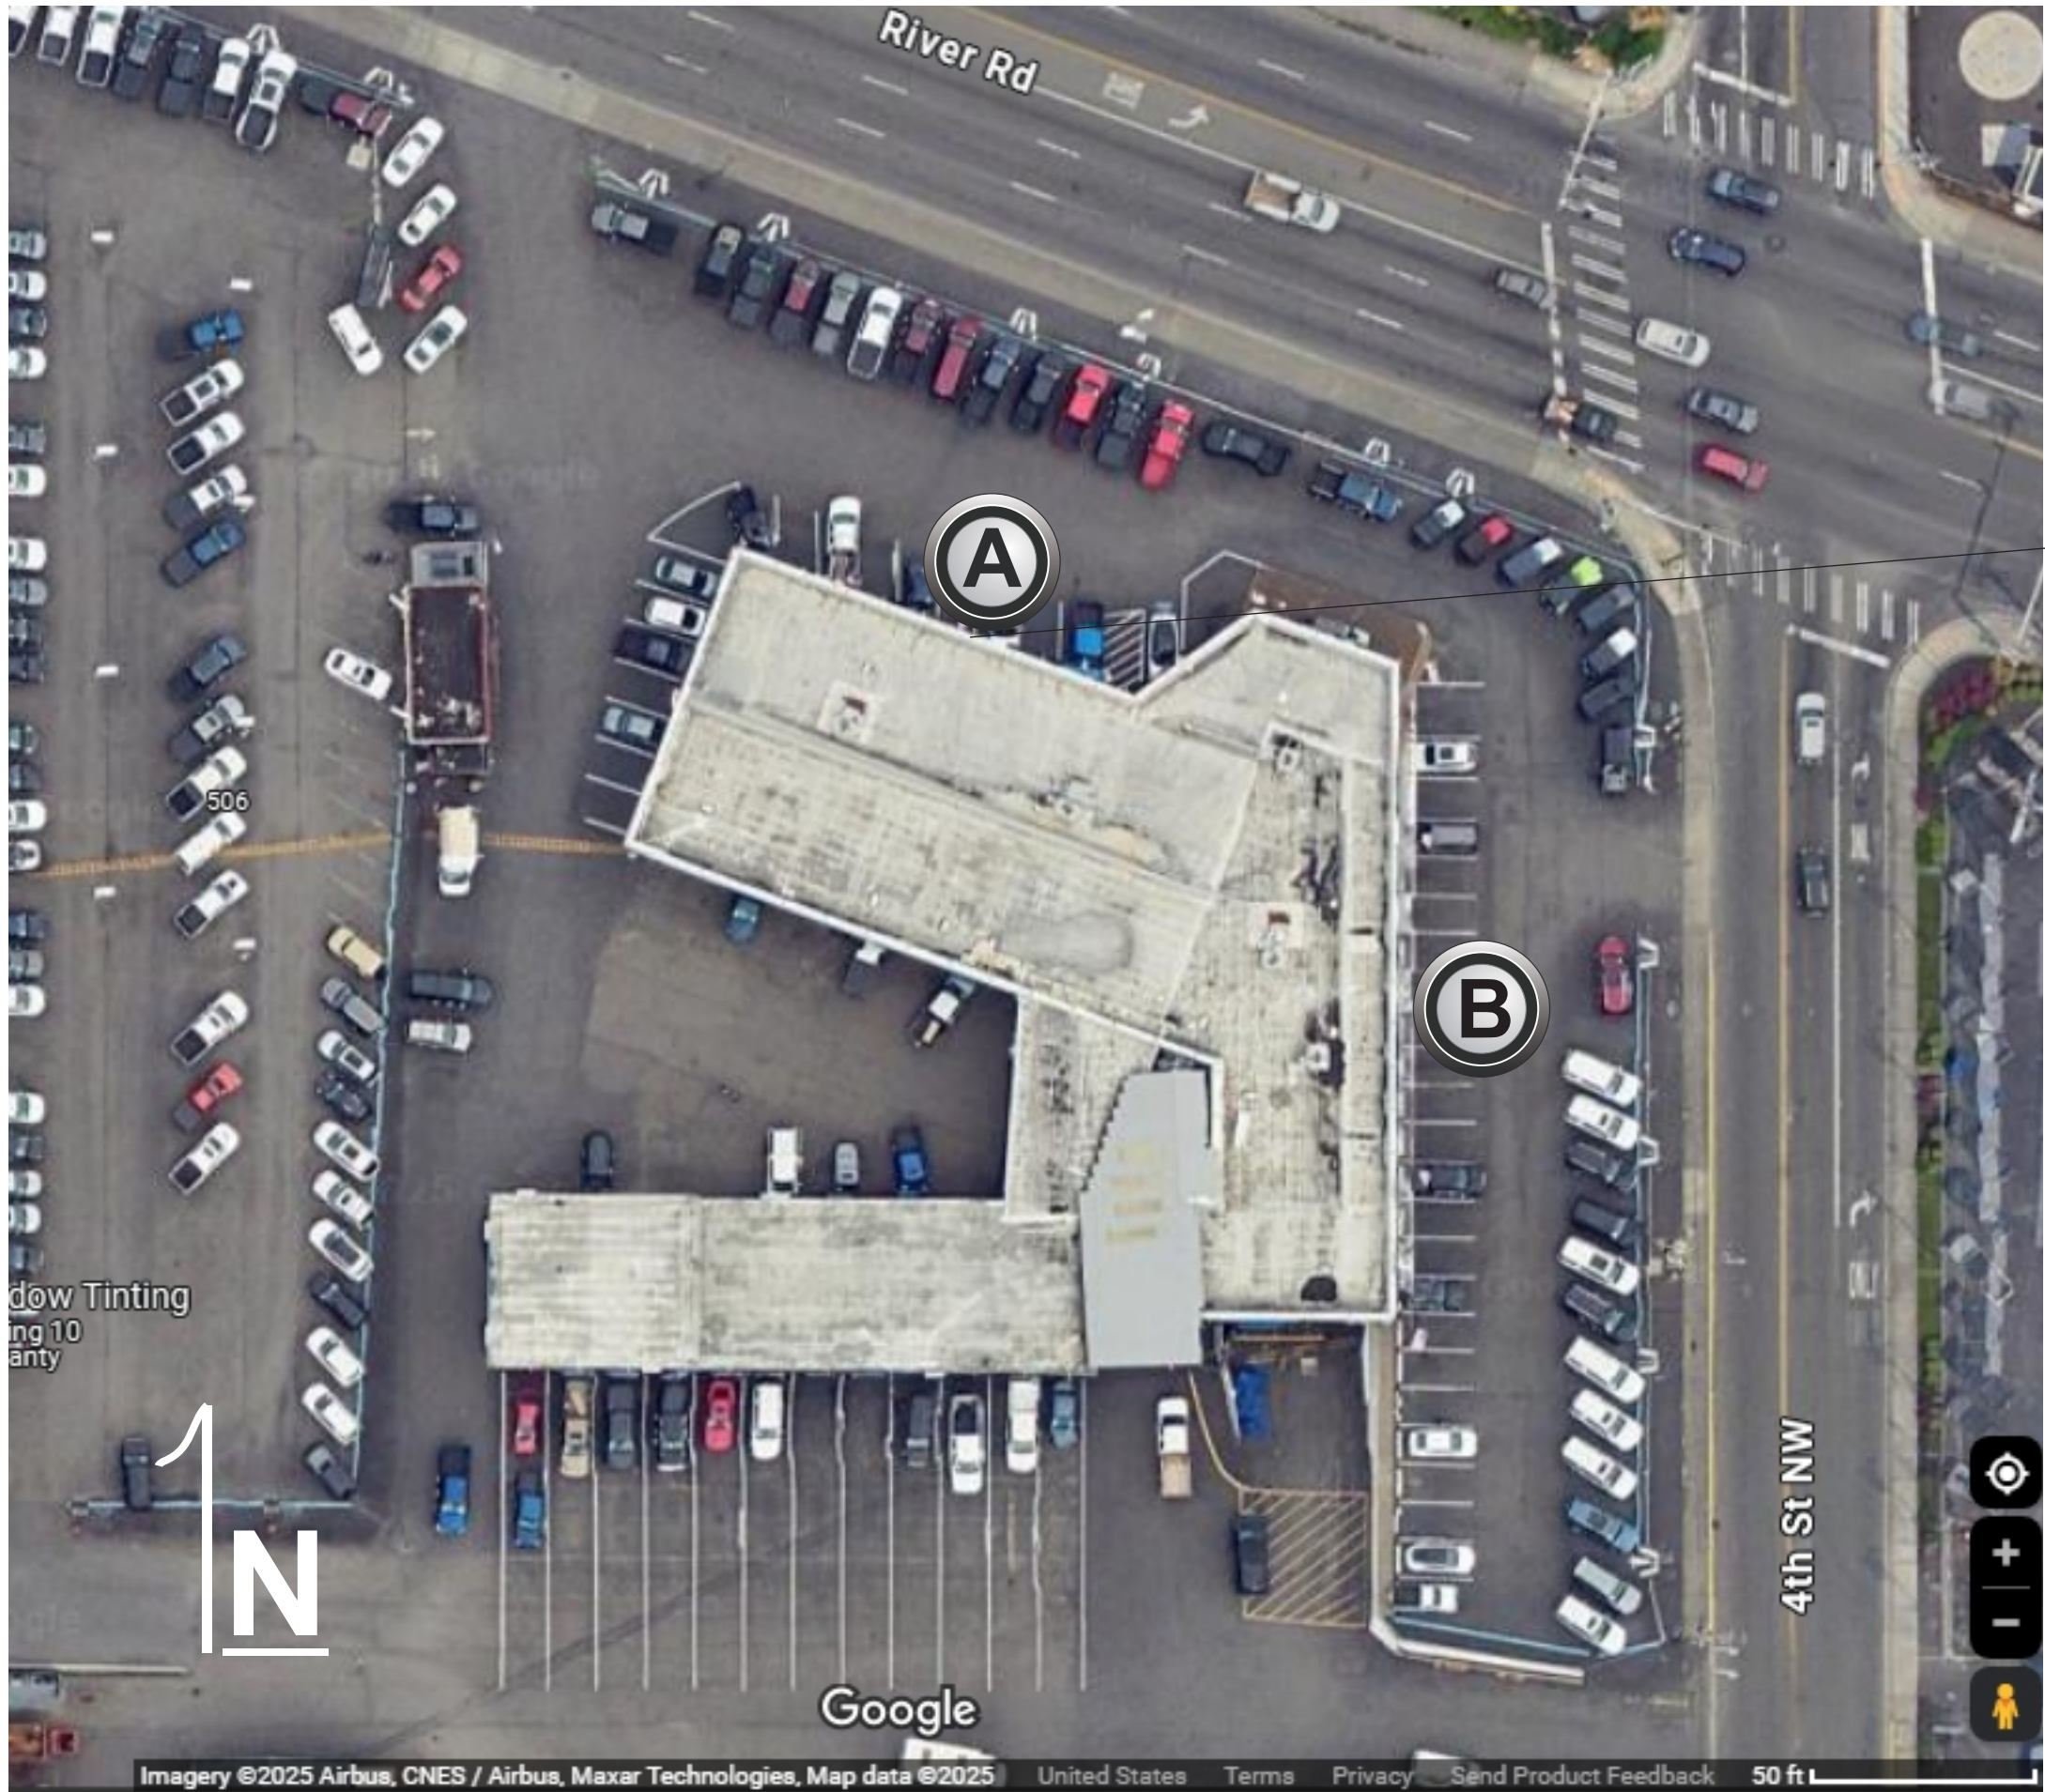

(A) LED CHANNEL LETTERS ON RACEWAY


(B) LED CHANNEL LETTERS ON RACEWAY

Approval of submitted plans is not an approval of omissions or oversights by this office or non compliance with any applicable regulations of local government. The contractor is responsible for making sure that the building complies with all applicable codes and regulations of the local government.

ADDRESS NUMBER

PRSG20250505

SCALE

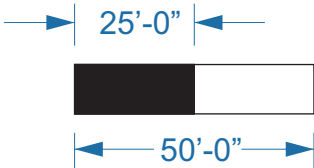

(A) LED CHANNEL LETTERS ON RACEWAY

SIGN:
LEGEND AUTO SALES = 141.66 SQ. FT.
CITY CODE ALLOWABLE = 142.5 SQ. FT.
SIGN WEIGHT = 125 LBS

(B) LED CHANNEL LETTERS ON RACEWAY

SIGN:
LEGEND AUTO SALES = 207 SQ. FT.
CITY CODE ALLOWABLE = 217.5 SQ. FT.
SIGN WEIGHT = 155 LBS

The approved construction plans, documents, and all engineering must be posted on the job at all inspections in a visible and readily accessible location.

Full sized legible color plans are required to be provided by the permittee on site for inspection.

NORTH ELEVATION



City of Puyallup
Development & Permitting Services
ISSUED PERMIT

Building

Planning

Engineering

Public Works

Fire

Traffic

US SIGN 1

WHOLESALE SIGN MANUFACTURER
1819 CENTRAL AVE. S. BLDG C-8
KENT, WA 98032 (206) 468-3999



Date: _____

Salesperson: TL

Coordinator: TL

Designer: JT

Scale: 3/8"=1'

Ⓐ

LED CHANNEL LETTERS ON RACEWAY

NORTH ELEVATION = 5100 SQ. FT.


Ⓐ

LED CHANNEL LETTERS ON RACEWAY

EXISTING

SIGN:
LEGEND AUTO SALES = 141.66 SQ. FT.
CITY CODE ALLOWABLE = 142.5 SQ. FT.
SIGN WEIGHT = 125 LBS

FRONT ELEVATION
RIVER ROAD

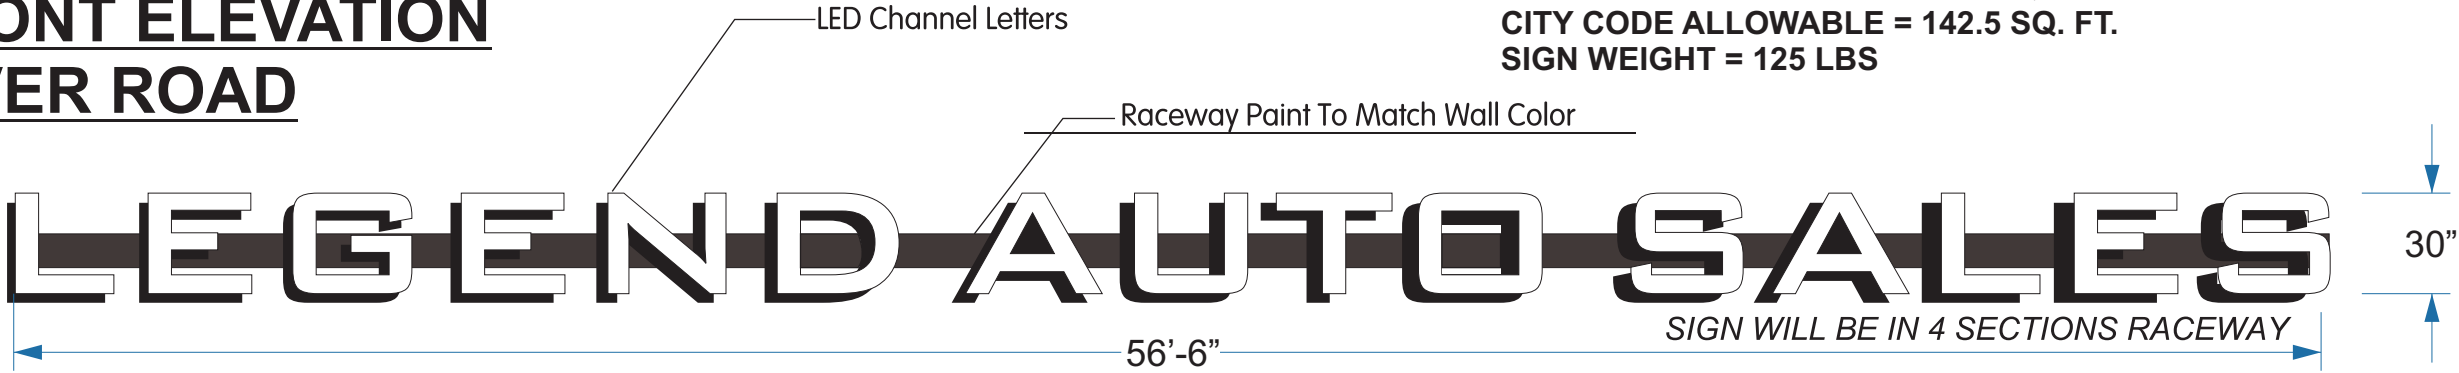

CENTER SIGN ON SIGN BAND



PROPOSED

Revisions

△	△
△	△
△	△
△	△

CUSTOMER APPROVAL

Customer Signature _____ Date _____
COPY, COLORS & SIZES

US SIGN does **NOT** provide primary
electrical to sign location-
RESPONSIBILITY OF OTHERS!

Customer Signature _____ Date _____
This design is the exclusive property of US SIGN
and cannot be reproduced in whole or in part,
without their prior written approval

File Name:

Page: ##

Of: ##




U.L. LABELS REQUIRED
INSTALL IN ACCORDANCE W/
NATIONAL ELECTRIC CODES

PRSG20250505

Ⓐ

ELEVATION

EAST ELEVATION

 



WHOLESALE SIGN MANUFACTURER
1819 CENTRAL AVE. S. BLDG C-8
KENT, WA 98032 (206) 468-3999



Date: _____
Salesperson: TL
Coordinator: TL
Designer: JT
Scale: 3/8"=1'

Revisions

△	△
△	△
△	△
△	△

CUSTOMER APPROVAL

Customer Signature _____ Date _____
COPY, COLORS & SIZES

US SIGN does **NOT** provide primary
electrical to sign location-
RESPONSIBILITY OF OTHERS!

Customer Signature _____ Date _____
This design is the exclusive property of US SIGN
and cannot be reproduced in whole or in part,
without their prior written approval

File Name:

Page: ##

Of: ##



U.L. LABELS REQUIRED
INSTALL IN ACCORDANCE W/
NATIONAL ELECTRIC CODES

PRSG20250505




ELEVATION

Ⓑ LED CHANNEL LETTERS ON RACEWAY

4TH STREET ELEVATION

EAST ELEVATION = 4760 SQ. FT.

LED CHANNEL LETTERS ON RACEWAY
SIGN:
LEGEND AUTO SALES = 207 SQ. FT.
CITY CODE ALLOWABLE = 217.5 SQ. FT.
SIGN WEIGHT = 155 LBS

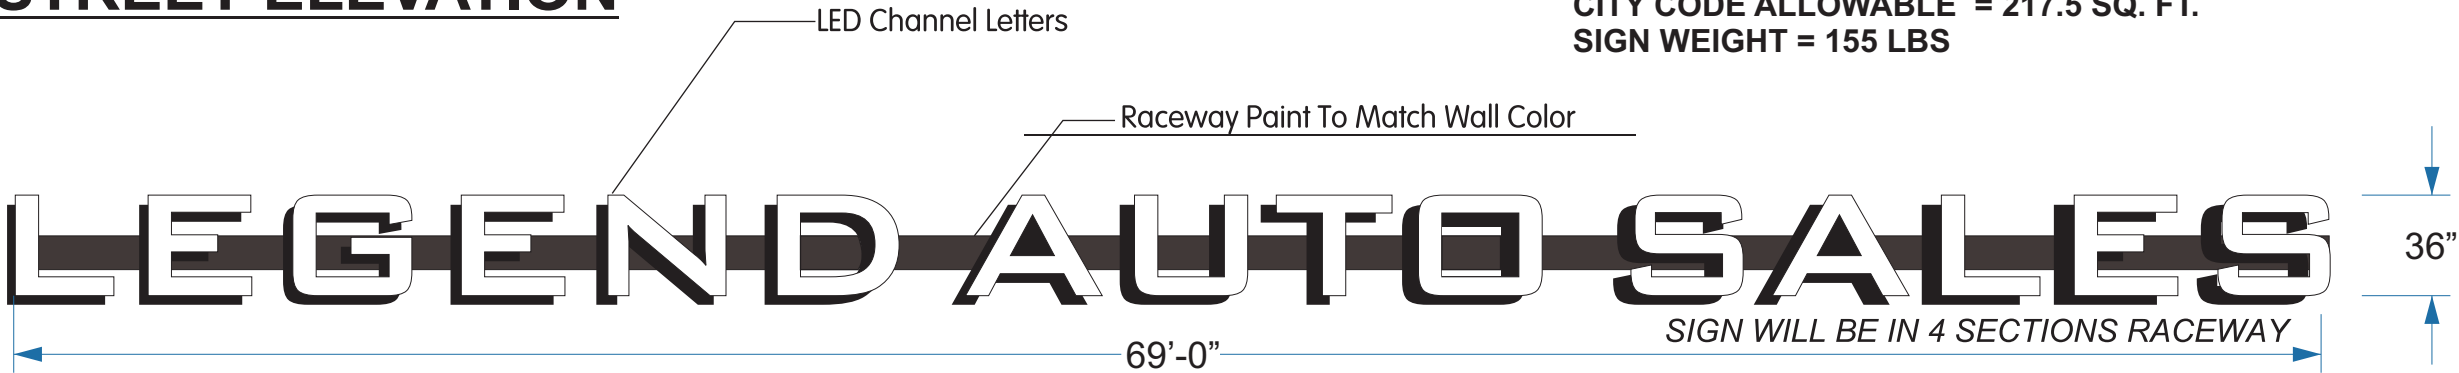

CENTER SIGN ON SIGN BAND




280'-0"+

17'-0"

PROPOSED

CHANNEL LETTERS ON RACEWAY- ATTACHMENT DETAIL

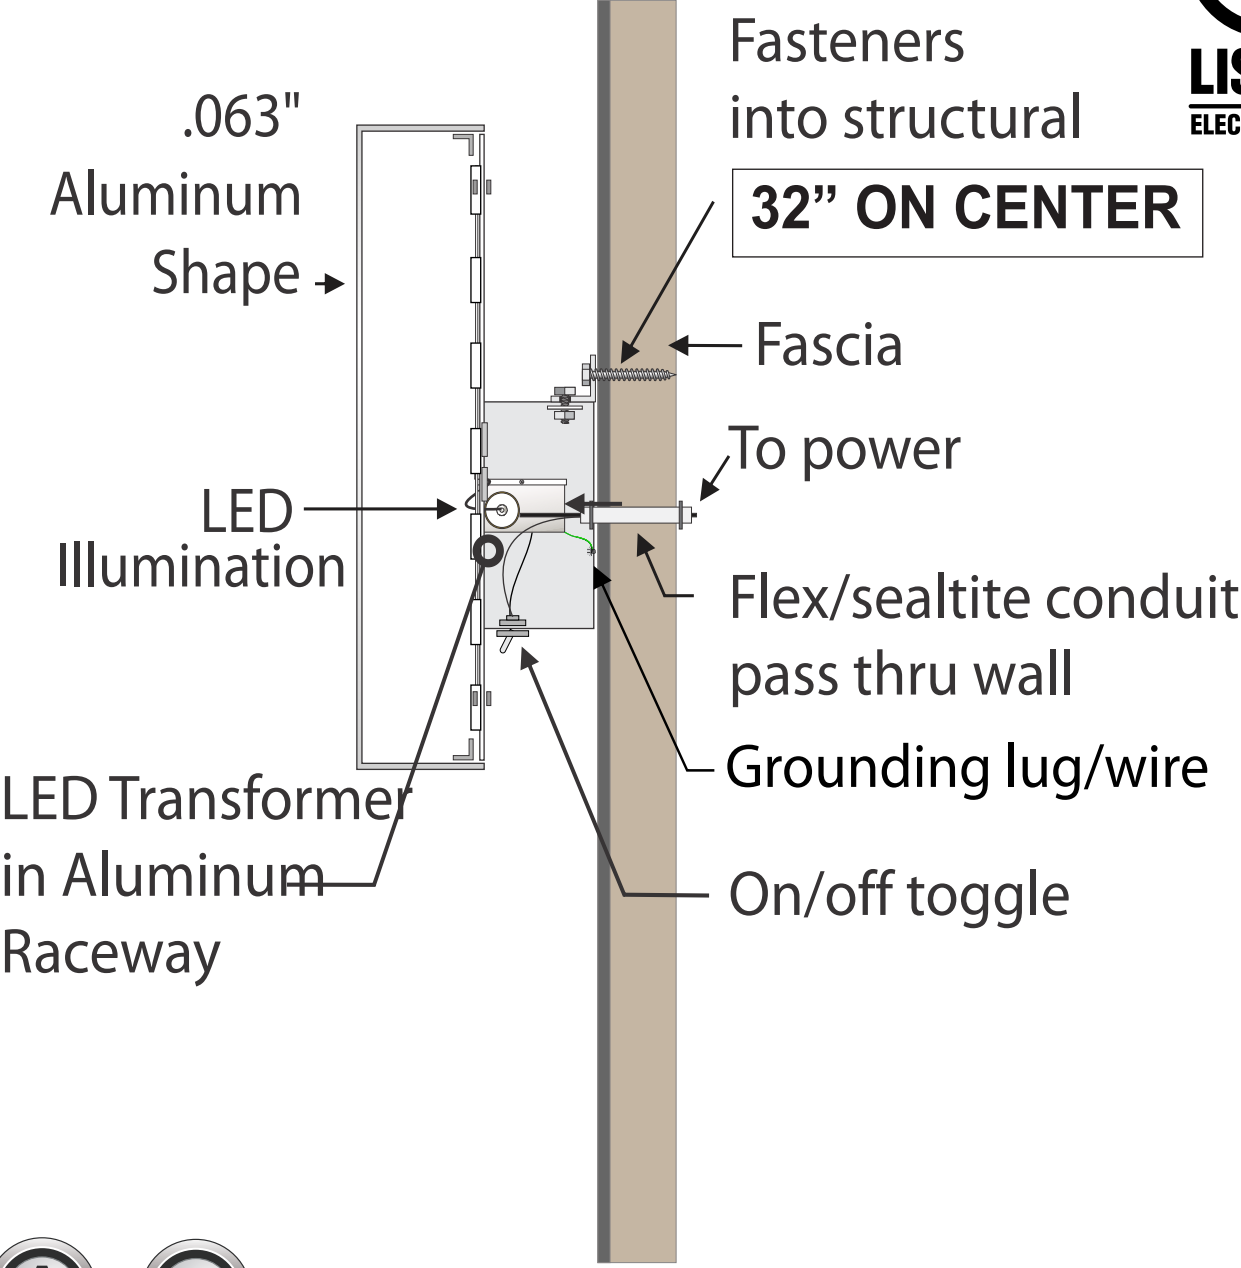

STUCCO / DRIVET
3/8" x 4" LAG BOLTS

This sign intended to be installed in accordance with the requirements of Article 600 of the National Electrical Code and /or other applicable local codes.

FASTENER SCHEDULE

	3/8" THREADED ROD FOR USE IN THRU BOLT APPLICATIONS
	3/8" LAG SCREW FOR USE IN WOOD BLOCKING 1 1/2" MIN PENETRATION
	MASONRY EXPANSION BOLT w/ADHESIVE EMBED 2" MIN

SPEC:

WHITE ACRYLIC FACE
VINYL OVERLAY
3/4" BLACK TRIM
CAP AND BLACK
RETURN 040 ALUMINUM

SIGN WILL BE ILLUMINATED
WITH HANLEY 1 WATT PER
MODULE LED WHITE WITH
60 WATTS
POWER SUPPLY CLASS 2



U.L. LABELS REQUIRED
INSTALL IN ACCORDANCE W/
NATIONAL ELECTRIC CODES

per FMC 22.26.012 (c,2)
**INTERNALLY LED ILLUMINATED
LIGHT OUT WILL NOT EXCEED
100 NITS.**

per FMC 22.26.012 (d)
**15AMP IN-WALL 3-WAY DAYLIGHT
ADJUSTING DIGITAL
TIMER SWITCH WITH
SCREW TERMINALS
MANUFACTURE: DEFIANT**

A LED CHANNEL LETTERS ON RACEWAY

SIGN:
LEGEND AUTO SALES = 141.66 SQ. FT.
CITY CODE ALLOWABLE = 142.5 SQ. FT.
SIGN WEIGHT = 125 LBS

B LED CHANNEL LETTERS ON RACEWAY

SIGN:
LEGEND AUTO SALES = 207 SQ. FT.
CITY CODE ALLOWABLE = 217.5 SQ. FT.
SIGN WEIGHT = 155 LBS

City of Puyallup Development & Permitting Services ISSUED PERMIT	
Building	Planning
Engineering	Public Works
Fire	Traffic

US SIGN 1
WHOLESALE SIGN MANUFACTURER
1819 CENTRAL AVE. S. BLDG C-8
KENT, WA 98032 (206) 468-3999



Date: _____
Salesperson: TL
Coordinator: TL
Designer: JT
Scale: 3/8"=1'

Revisions	

CUSTOMER APPROVAL

Customer Signature _____	Date _____
COPY, COLORS & SIZES	

US SIGN does **NOT** provide primary electrical to sign location-
RESPONSIBILITY OF OTHERS!

Customer Signature _____	Date _____
--------------------------	------------

This design is the exclusive property of US SIGN and cannot be reproduced in whole or in part, without their prior written approval

File Name: _____

Page: ##
Of: ##



U.L. LABELS REQUIRED
INSTALL IN ACCORDANCE W/
NATIONAL ELECTRIC CODES

PRSG20250505



ATTACHMENT