
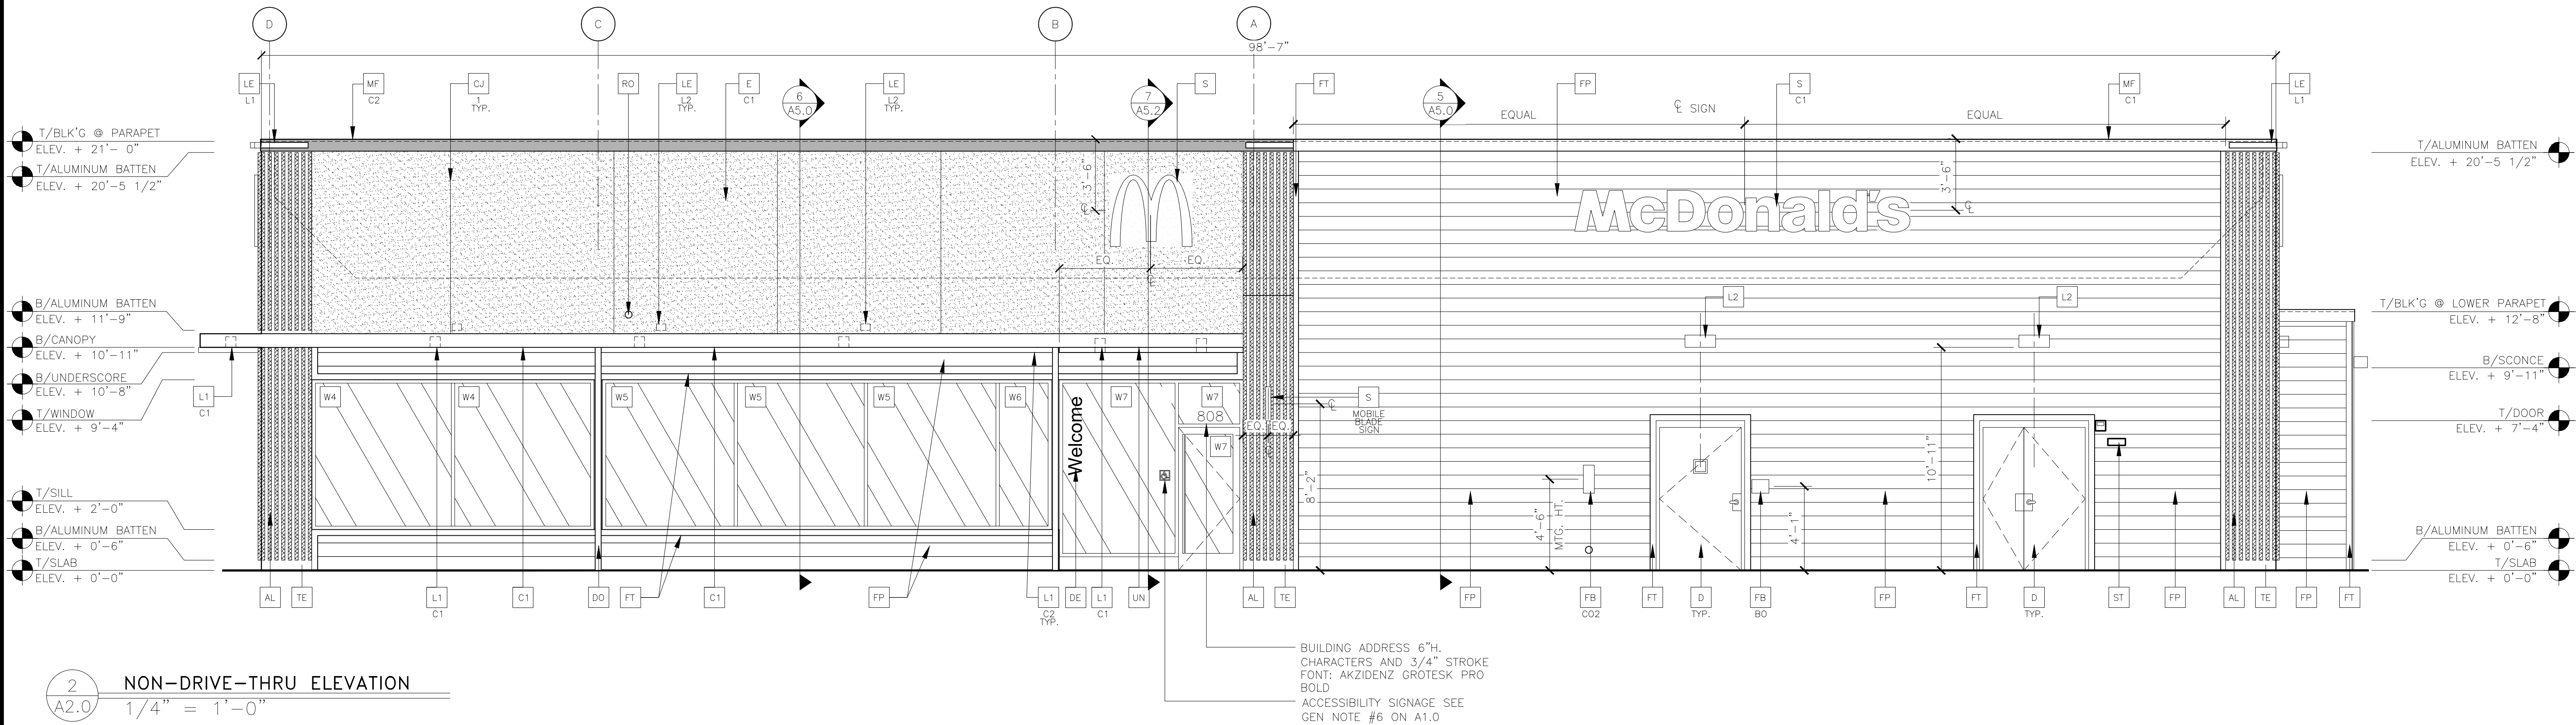


PIAC01-PROJECTS AMERICAN CANYON\MCDONALD'S - MCD 2024\MCD24092.0 - 461180 - NEW - PUYALLUP - V:\01 DRAWINGS\01-ARCHITECTURAL\03 CONSTRUCTION DOCUMENTS\03_461180_A-ELEV\A2.0\A2.1.DWG 12/9/2024 4:20 PM MARK PONDexter

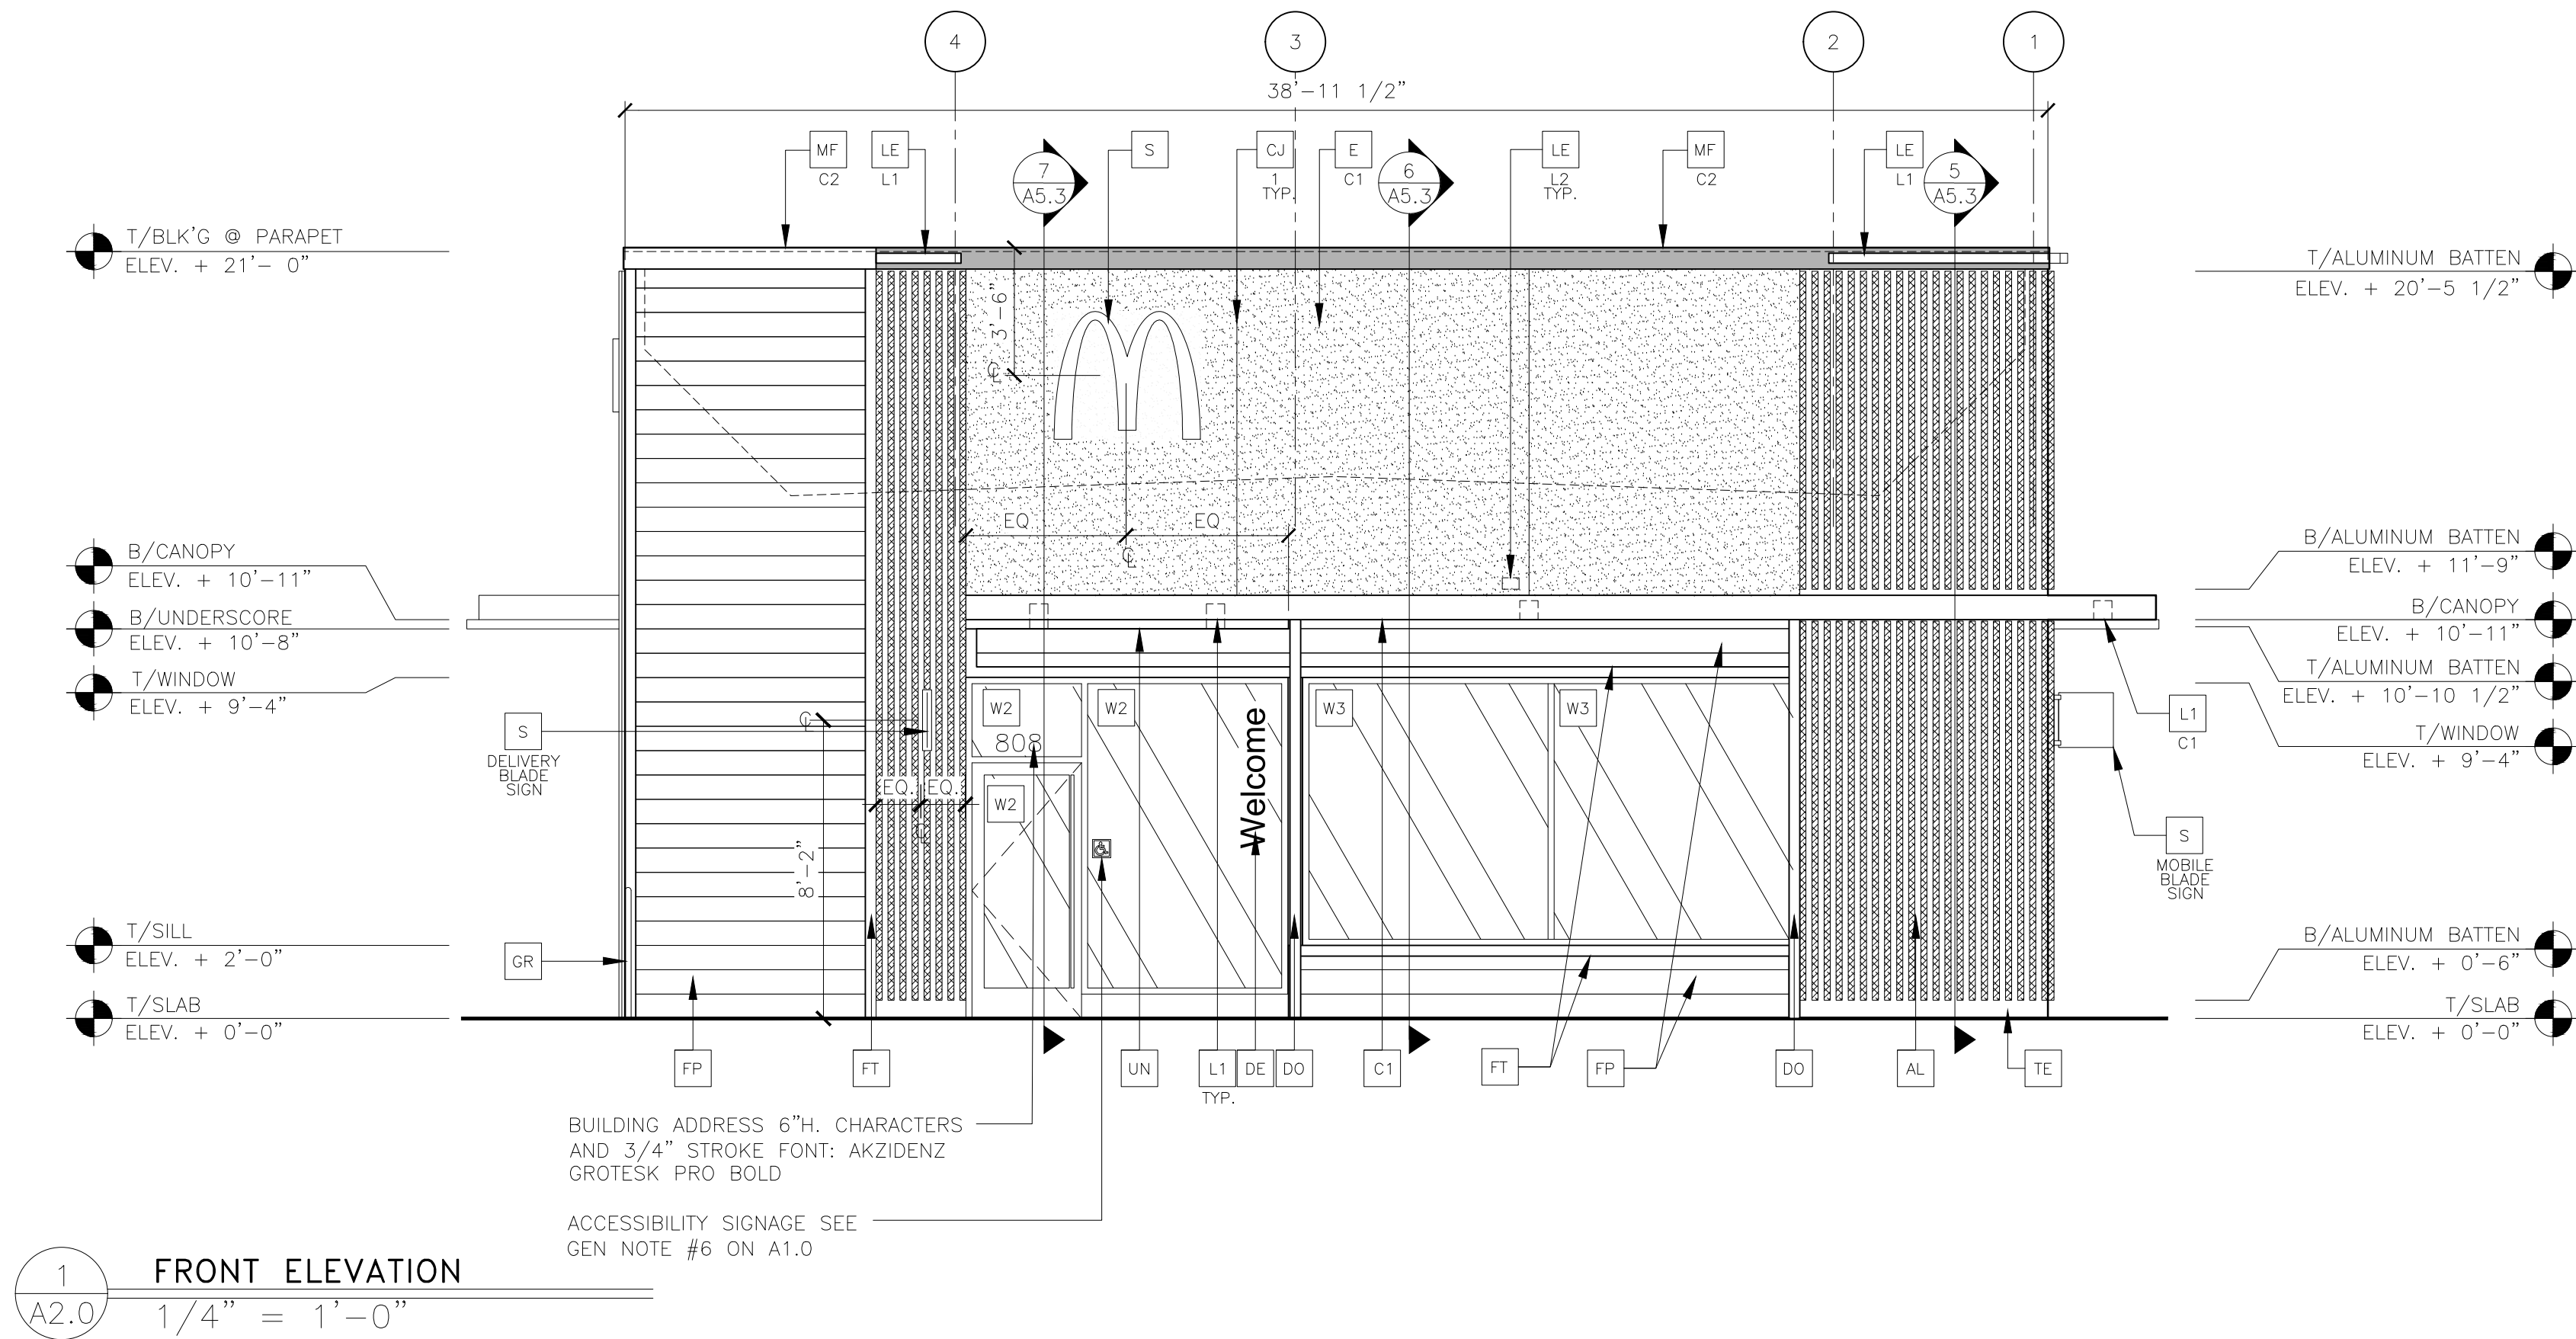

KEY NOTES:

- AL ALUMINUM BATTEN SYSTEM
SIZE: 2"x2" PROFILE
COLOR: WOOD GRAIN, BACKRAIL UNFINISHED, ENDCAP PAINTED TO MATCH SUBSTRATE: 1/2" EXTERIOR HIGH DENSITY OVERLAY (HDO) PLYWOOD, BB, GROUP 1, HDO BOTH FACES, APA TRADEMARKED.
COURSE GRIT SAND SURFACES PRIOR TO PRIMING. PRIME AND PAINT BOTH SIDES AND ALL EDGES PRIOR TO INSTALLATION.
SUBSTRATE COLOR: "IRON ORE" SW 7069 BY SHERWIN WILLIAMS
- AP ALPOLIC METAL PANEL (COLOR: DON GRAY)
- C1 ALUMINUM CANOPY SYSTEM
COLOR: WHITE
- C2 ALUMINUM CANOPY SYSTEM
COLOR: RAL 7022
- CJ CONTROL JOINT
1-TYPE: 1 = EIFS
- D HOLLOW METAL DOOR
PAINT: "FAIRVIEW TAUPE" HC-85 BY BENJAMIN MOORE
- DE DECAL BY GRAPHICS SUPPLIER
SURFACE APPLIED, FIELD INSTALLED, PRE CUT, PRE SPACED.
SUPPLIERS:
VOMELA (865) 330-7337, ann.bowen@vomela.com
GEX INTERNATIONAL (847) 543-4600, mcdonaldsdecor@gxi.com
- DO DOWNSPOUT
3" DOWNSPOUT BY CANOPY SYSTEM MANUFACTURER
COLOR: RAL 7022
COORDINATE WITH CIVIL TO TIE INTO STORM DRAINAGE
- E EXTERIOR INSULATION FINISH SYSTEM (E.I.F.S.)
C1-COLOR:
C1 = "IRON ORE" SW 7069 BY SHERWIN WILLIAMS
- EJ EXPANSION JOINT, SEE DETAIL 7/A4.1

- FB CO2 = BULK CO2 FILL BOX (EQPM SCHEDULE ITEM 49.00)
BO = BULK OIL FILL BOX (EQPM SCHEDULE ITEM 700.18)
- FP FIBER CEMENT LAP SIDING: SMOOTH HARDI-BOARD PLANK BY JAMES HARDIE, 8-1/4" WIDTH, 7" EXPOSURE, H25
COLOR: TIMBER BARK
- FT FIBER CEMENT TRIM: HARDIE TRIM BOARDS 4/4 SMOOTH, 1 5/8" AND 3 1/2" WIDTH, 3/4" THICK, H25
COLOR: TIMBER BARK (CHECK 1 5/8" PRE-PAINT AVAILABILITY)
- GR GUARD RAIL -SEE SITE PLAN FOR EXACT LOCATION AND LENGTH
PAINT: "IRON ORE" SW 7069 BY SHERWIN WILLIAMS
- L1 RECESSED DOWN LIGHT FIXTURE - SEE ELECTRICAL
C1-COLOR:
C1 = WHITE
C2 = GOLD
- L2 RADIAL SCONCE LIGHT FIXTURE - SEE ELECTRICAL
COLOR: PLATINUM SILVER

- LE ACCENT LIGHTING - SEE ELECTRICAL
L1-LED LIGHT:
L2 = SLIM LED (DOWN ONLY)
L2 = UP ONLY FLOOD FIXTURE
- MF METAL FASCIA
C1-TYPE:
1 = PRE-FAB ANCHOR-TITE FASCIA
2 = BOTTOM TRIM AT METAL REVEAL PANEL
3 = VERTICAL TRIM AT METAL REVEAL PANEL CORNERS, CLOSURES
C1-COLOR:
C1 = WEATHERED ZINC
C2 = RAL 7022
- PB PIPE BOLLARD - PAINTED YELLOW
- PT (RMHC) COIN COLLECTOR
MODEL: #WPT STD
CALL 1-888-743-7435 TO ORDER

- RO ROOF DRAIN OVERFLOW PIPE PAINT TO MATCH SURROUNDING MATERIAL
- S McDONALD'S SIGNAGE BY OTHERS - UNDER SEPARATE PERMIT.
C1-COLOR:
C1 = WEATHERED ZINC RACEWAY
C2 = RAL 7022 RACEWAY
- ST CO2 STROBE/ALARM. SEE MECHANICAL DRAWINGS FOR SPECIFICATION.
- TE TRU EXTERIOR 1"x6" TRIM, PAINTED ON SITE
COLOR: "IRON ORE" SW 7069 BY SHERWIN WILLIAMS
- UN METAL UNDERSORE
COLOR: GOLD

- W1 EXTERIOR WINDOW ASSEMBLY - TEMPERED GLASS
COLOR: DARK BRONZE
- W2 DRIVE-THRU WINDOW BY READY ACCESS
MODEL: 600 SERIES, 36" SERVICE HEIGHT WITH TRANSOM, MANUAL OPEN, ELECTRONIC RELEASE
COLOR: DEEP BRONZE
SLIDE DIRECTION: RL = RIGHT TO LEFT
LR = LEFT TO RIGHT

REV	DATE	DESCRIPTION
1	12/10/24	ISSUED FOR PERMIT

Professional of Record:



211 GATEWAY RD. W.
SUITE #208
NAPA, CA 94558

HALA IBRAHIM
PHONE: (707) 655-4733
EMAIL: HIBRAHIM@PMDCINC.COM

KEN MCCrackEN, ARCHITECT

PRCNC20241917

EXPIRATION DATE: 06/22/25

9664 REGISTERED
ARCHITECT

KENNETH MCCrackEN
STATE OF WASHINGTON

SIGNATURE DATE:
12/10/24

Seal 01124

©2024 McDonald's USA, LLC
McDonald's USA, LLC
These drawings and specifications are the confidential and proprietary property of McDonald's USA, LLC and shall not be copied or reproduced without written authorization. The contract documents were prepared by McDonald's USA, LLC and the drawings and specifications are not suitable for use on a different site or at a later time. Use of these drawings for reference or example on another project requires the services of properly licensed architects and engineers. A reproduction of the contract documents for use on another project is not authorized.

PREPARED FOR:
McDonald's USA, LLC



DRAWN BY:
STD ISSUE DATE:
12/10/24
REVIEWED BY:
HII
DATE ISSUED:
12/10/24

2024 STANDARD BUILDING - BB20
3898 - PUYALLUP, WA

DESCRIPTION:
2024 STANDARD BUILDING - WOOD BEARING WALLS
WOOD ROOF TRUSS FRAMING
STUCCO/BATTEN/FIBER CEMENT LAP SIDING
SITE ID:
046-1180, 2802 E Pioneer Puyallup, WA 98372

SHEET NO:
A2.0
ELEVATIONS

MCD24092.0 - PUYALLUP, WA

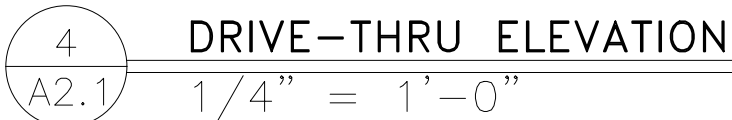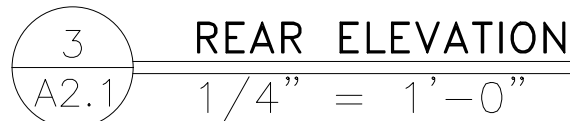

W1 EXTERIOR WINDOW ASSEMBLY - TEMPERED GLASS
COLOR: DARK BRONZE

W2 DRIVE-THRU WINDOW BY READY ACCESS
MODEL: 600 SERIES, 36" SERVICE HEIGHT WITH TRANSOM, MANUAL
XX OPEN; ELECTRONIC RELEASE
COLOR: DEEP BRONZE

SLIDE DIRECTION: RL = RIGHT TO LEFT
LR = LEFT TO RIGHT

Professional of Record:

**PM
DESIGN**

Architectural
Solutions Group

211 GATEWAY RD. W.
SUITE. #208
NAPA, CA 94558

HALA IBRAHIM
PHONE: (707) 455-1333
EMAIL: HIBRAHIM@PMDGINC.COM

KEN MCCracken, ARCHITECT

SIGNATURE DATE:
12/10/24

Seal 01124

PREPARED FOR: © 2024 McDonald's USA,
McDonald's USA, LLC

© 2024 McDonald's USA, LLC

SHEET NO.	TITLE	DRAWN BY
046-1180.00.0	2024 STANDARD BUILDING - BB20 3898 - PUYALLUP, WA	STD ISSUE DATE 12/10/24
A2.1	DESCRIPTION	REVIEWED BY
	2024 STANDARD BUILDING - WOOD BEARING WALLS WOOD ROOF TRUSS FRAMING	HII
	STUCCO/BATTEN/FIBER CEMENT LAP SIDING	DATE ISSUED 12/10/24
	SITE ID	SITE ADDRESS
	046-1180	2802 E Pioneer, Puyallup, WA 98372