


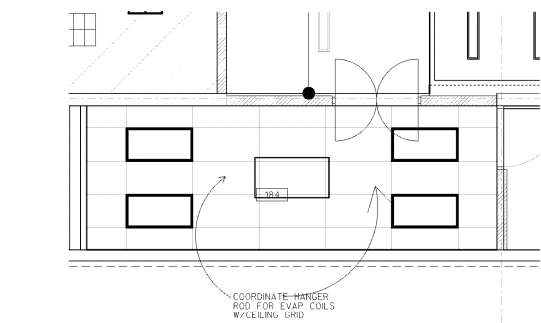


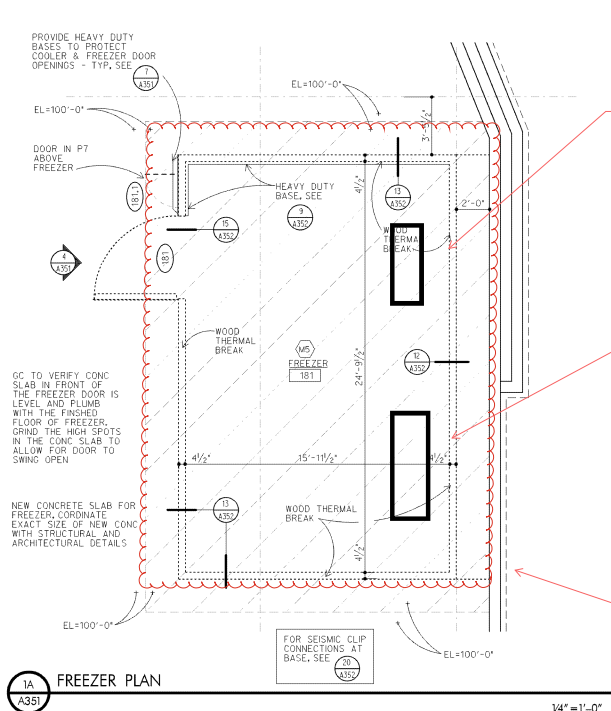


2 PARTIAL REFLECTED CEILING PLAN
1/4" = 1'-0"

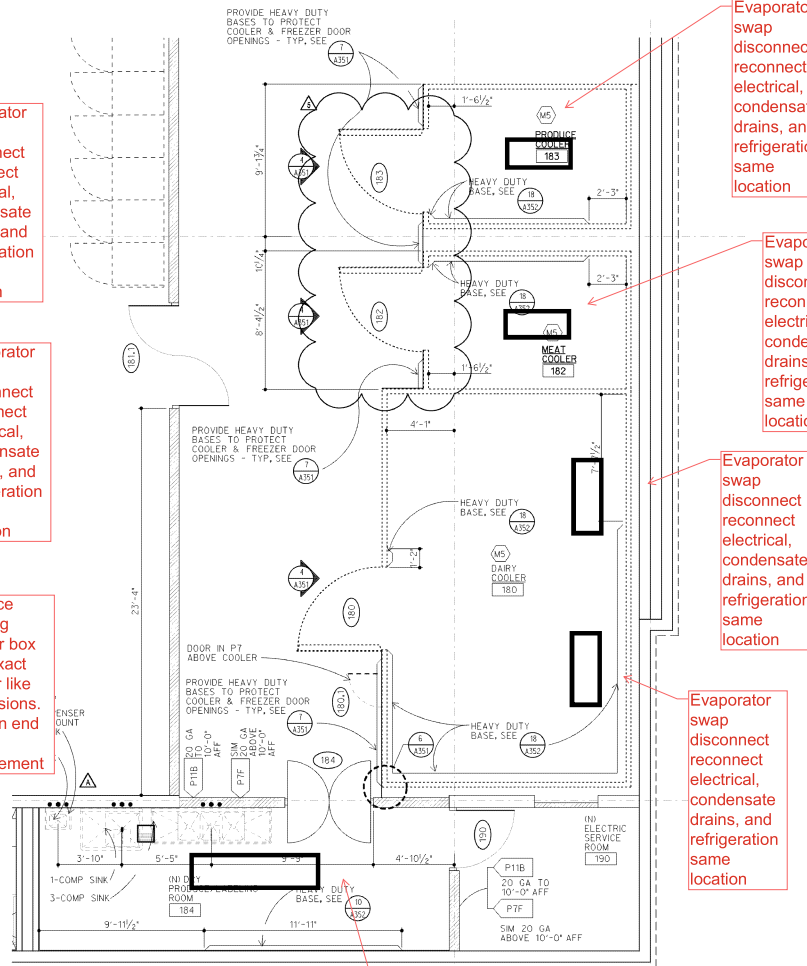

1B COOLER PLANS
1/4" = 1'-0"

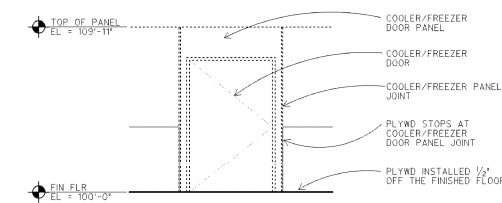

4 PLYWD @ COOLER /FREEZER DOORS
1/4" = 1'-0"

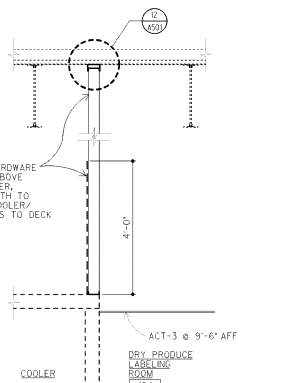

5 PARTITION TYPE P7A DETAIL
1/2" = 1'-0"

COOLER /FREEZER GENERAL NOTES

- MECHANICALLY FASTEN PLYWOOD ONLY AT THE VERTICAL JOINTS OF COOLER/FREEZER PANELS.
- VERIFY SIZE OF THE COOLER/FREEZER BOX W/ SHOP DRAWING PRIOR TO INSTALLATION.
- GC TO VERIFY THE CONCRETE FLOOR SLAB 7'-0" IN FRONT OF THE COOLER/FREEZER DOORS ARE LEVEL AND PLUMB WITH THE COOLER/FREEZER ENTRY THRESHOLDS (NOT TOP OF TIE). IF THE FLOOR IS NOT LEVEL - GRIND FLAT PRIOR TO TILE INSTALLATION.
- FOR STRUCTURAL COLLUMS LOCATED IN COOLERS, SEE REFRIGERATION DRAWINGS FOR COLLUM PENETRATION THROUGH THE CEILING PANEL. WRAP THE COLLUM W/ BATT INSUL TO 6'-0" ABOVE THE COOLER, PROVIDE VAPOR BARRIER AROUND BATT INSUL.

WALL LEGEND

EXISTING WALL

NEW WALL CONSTRUCTION

GENERAL NOTES - SLAB PLAN

- SPOT ELEVATIONS (EXAMPLE: +100'-0") REPRESENTS CONCRETE SLAB ELEVATIONS. 0'-1" WHERE REQUIRED IS NOT RECESSED.
- ALL WOOD THERMAL BREAKS AND WOOD SHIMS ARE TO BE PRESERVATIVE TREATED.
- CONCRETE SLAB DIMENSIONS TO BE COORDINATED W/ COOLER SHOP DRAWINGS.
- FOR COOLER/FREEZER DIMENSIONS AND HEAVY DUTY BASE LOCATIONS SEE 1A/1B.

FLOOR PLAN GENERAL NOTES

- ALL DIMENSIONS ARE TO FINISH MATLS OR OPENINGS UNLESS EXCLUSIVE OF CERAMIC TILE.
- FOR DOOR, ROOM FINISH, AND OWNER SUPPLIED MATL & EQUIP SCHEDULES, SEE SHEET A401.
- PARTITION TYPES INDICATE LOCATION FOR BLOCKING. SEE SHEET A351 FOR PARTITION TYPES.
- PLYWOOD BLOCKING IS INCLUDED IN PARTITION TYPE, FOR SIDE OF WALL.
- FOR TYPICAL CONNECTION OF INTERIOR PARTITIONS TO EXTERIOR WALLS, SEE 1A/1B TYP.
- SPOT ELEVATION (EXAMPLE: +99'-11") REPRESENTS CONCRETE SLAB ELEVATION.
- SET TOP OF FLOOR DRAIN STRAINERS LEVEL WITH FINISHED FLOOR SURFACE.
- ALL ANGLES ARE 45° OR MULTIPLES OF 45° UNLESS NOTED OTHERWISE.
- FOR STUD WALLS EXTENDING TO ROOF DECK SEE 1A/1B TYP.
- FOR PARTIAL HEIGHT PARTITION BRACING AND FLOOR ATTACHMENT DETAILS SEE 1A/1B.

CEILING LEGEND

EXISTING ACT CEILING

APPROX AREA WHERE LIGHTS ARE ROTATED 90°, THE OSR AND GENERAL CONTRACTOR TO VERIFY THE AMOUNT OF CEILING TILE TO BE REPLACED.

NEW ACT CEILING

REFL CEILING PLAN GENERAL NOTES

- ACT CEILING GRIDS ARE CENTERED IN ROOMS PER SPECIFICATION 03 5100 CRITERIA UNLESS NOTED OTHERWISE.
- PROVIDE SLIP CONNECTION AT ALL WALLS EXTENDING TO ROOF OR STRUCTURE PER SEE 1A/1B TYP.
- VERIFY LOCATIONS OF HANGING DEPARTMENT SIGNS WITH TARGET'S IN STORE MARKETING. LOCATIONS SHOWN ARE FOR REFERENCE ONLY.
- PROVIDE QUANTITY AND LOCATION OF DIRECTIONAL EXIT SIGNS AS REQUIRED BY FIRE MARSHAL HAVING JURISDICTION.
- SEE E111 AND M111 FOR LIGHT FIXTURE AND DIFFUSER RELOCATION. COORDINATE FOR REMOVAL/ REUSE OF LIGHTS DIFFUSERS AND SPRINKLER HEADS.
- FOR ALIGNMENT OF SPRINKLER IN SALES FLOOR, SEE SPEC DIV 15.
- FOR CEILING GRID BRACING AND EDGE CONDITIONS IN SEISMIC DESIGN CATEGORY SEE 1A/1B.

GENERAL PARTITION NOTES:

- PARTITIONS ARE DIMENSIONED IN PLAN FROM FINISH FACE TO FINISH FACE, EXCLUSIVE OF CERAMIC TILE.
- ALL WALL TYPES SHOWN MAY NOT BE USED.
- CRITERIA FOR PARTITION HEIGHTS (OCCUPIED SPACES ONLY): PARTITIONS WITHOUT SUSPENDED CEILINGS ON BOTH SIDES OF PARTITION EXTEND TO STRUCTURE. PARTITIONS WITH SUSPENDED CEILINGS ON BOTH SIDES OF PARTITION TERMINATE 4" ABOVE SUSPENDED CEILINGS. PARTITIONS WITH SUSPENDED CEILINGS ON ONE SIDE AND NO CEILING ON THE OTHER SIDE OF PARTITION EXTEND TO STRUCTURE WITH GYP BD FULL HEIGHT ON ONE SIDE AND 4" AS PART OF PARTITION TYPE INDICATOR DESIGNATES EXCEPTIONS OR CLARIFICATIONS TO THE ABOVE CRITERIA.
- ALL METAL STUDS ARE 25 GAUGE AND SPACED 24" OC UNLESS NOTED OTHERWISE. FOR ADDITIONAL INFORMATION SEE SPECIFICATION SECTION 09 2116 - GYPSUM BOARD ASSEMBLIES.
- MOISTURE RESISTANT GYP BD (MR GYP BD) IS REQD FOR ALL WALLS BUILT AGAINST EXT WALLS.
- ALL GYP BOARD AND PLYWOOD FINISHES TO BE HELD 1/2" OFF OF FLOOR.

PARTITION TYPES

REFERENCE SIDE


F = FULL HEIGHT

S = SOUND RATED ACOUSTICAL PARTITION


X = FIRE RATED CONSTRUCTION

B = 6" BATT INSULATION TO 6' ABOVE CEILING


SEE PARTITION TYPE BELOW FOR CONSTRUCTION TYPE

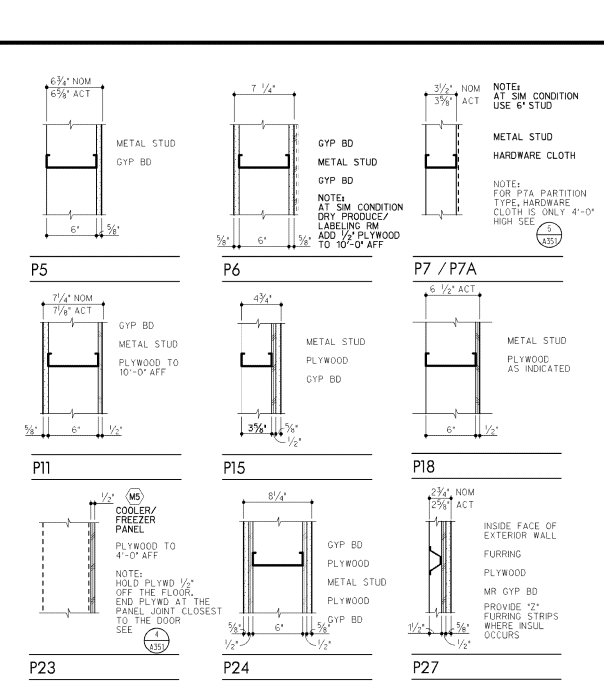

PRMH20250744

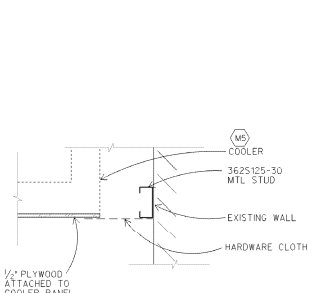


6 HARDWARE CLOTH ENCLOSURE DETAIL
1 1/2" = 1'-0"

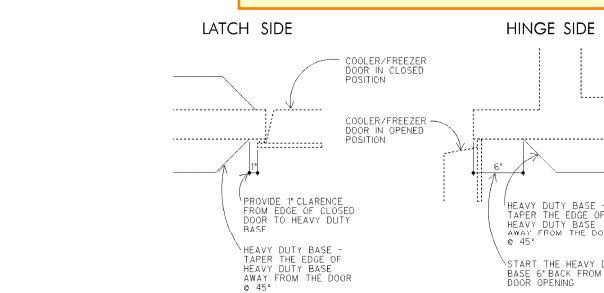

7 HEAVY DUTY BASE @ COOLER /FREEZER DOORS
1 1/2" = 1'-0"

3 PARTIAL REFLECTED CEILING PLAN
1/4" = 1'-0"

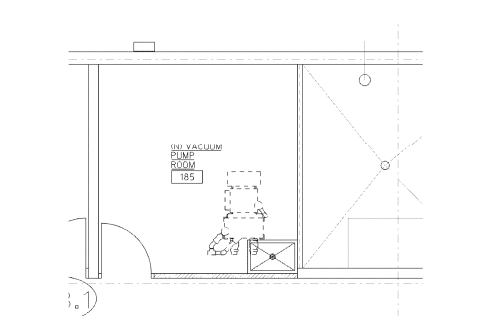





8 VACUUM PUMP ROOM PLAN
1/4" = 1'-0"

Approval of submitted plans is not an approval of omissions or oversights by this office or non compliance with any applicable regulations of local government. The contractor is responsible for making sure that the building complies with all applicable codes and regulations of the local government.

The approved construction plans, documents, and all engineering must be posted on the job at all inspections in a visible and readily accessible location.

Full sized legible color plans are required to be provided by the permittee on site for inspection.

Separate Electrical Permit is required with the Washington State Department of Labor & Industries.
<https://lni.wa.gov/licensing-permits/electrical/electrical-perm-its-fees-and-inspections>
or call for Licensing Information: 1-800-647-0982

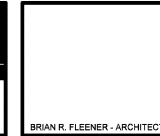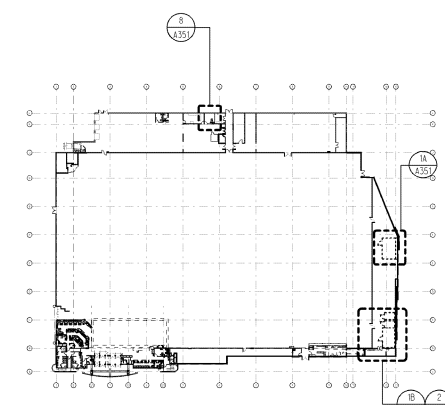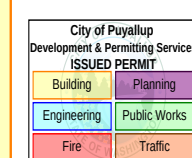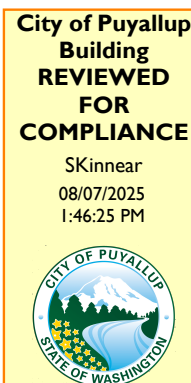

DATE ISSUED	DATE AND REVISIONS	COMPLETION	STATUS
17 DEC 2010	12-17-10 BR-3.0	COMPLETE CONSTRUCTION	
DRAWN BY	3.28.11	A110207-000-1	
CHECKED BY	4.22.11	A110207-000-1	
DC, JIL, MN			
ARCHITECT'S PROJECT NO.			
01-4730-02			

PUYALLUP, WA
3310 S MERIDIAN
PUYALLUP, WA 98373

T-0342
MR2010_11
PROJECT CODE
T270342LL

BACKROOM PLANS

A351