
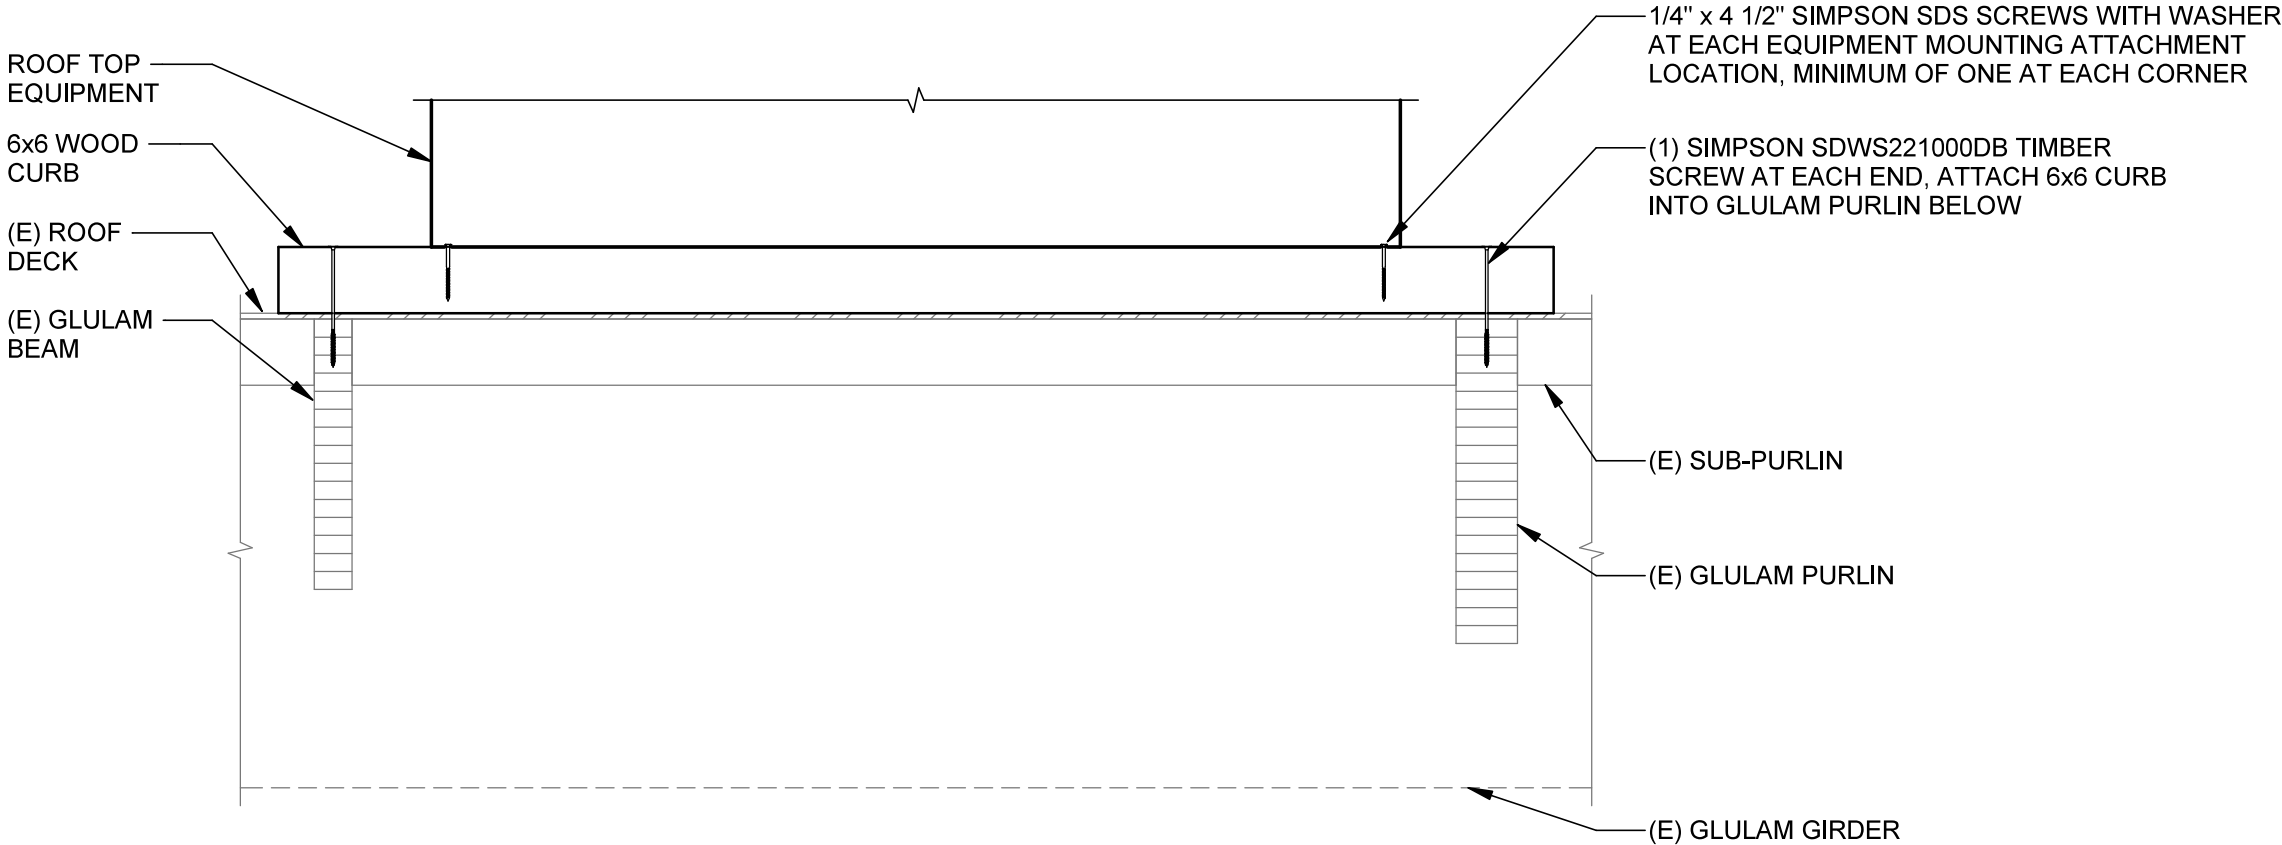


The approved construction plans, documents, and all engineering must be posted on the job at all inspections in a visible and readily accessible location.

Full sized legible color plans are required to be provided by the permittee on site for inspection.


Approval of submitted plans is not an approval of omissions or oversights by this office or non compliance with any applicable regulations of local government. The contractor is responsible for making sure that the building complies with all applicable codes and regulations of the local government.



Separate Electrical Permit is required with the Washington State Department of Labor & Industries.
<https://lni.wa.gov/licensing-permits/electrical/electrical-permits-fees-and-inspections>
or call for Licensing Information: 1-800-647-0982

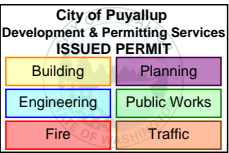

1 ROOF CURB AT NEW ROOF EQUIPMENT
SCALE: NTS



DATE: 06/23/2025	S1 SKETCH NO:	TARGET PUYALLUP, WA 3310 S. MERIDIAN PUYALLUP, WA 98373	DIMENSIONS ARE TO CENTERLINE U.N.O. DIMENSIONS ARE IN FEET (') AND INCHES (") U.N.O.	 DC ENGINEERING Careful listening. Dynamic solutions. www.dcengineering.net Phone: 208.288.2181 Project: 25RUI01
JOB NO: 25RUI01				
SCALE: AS NOTED				

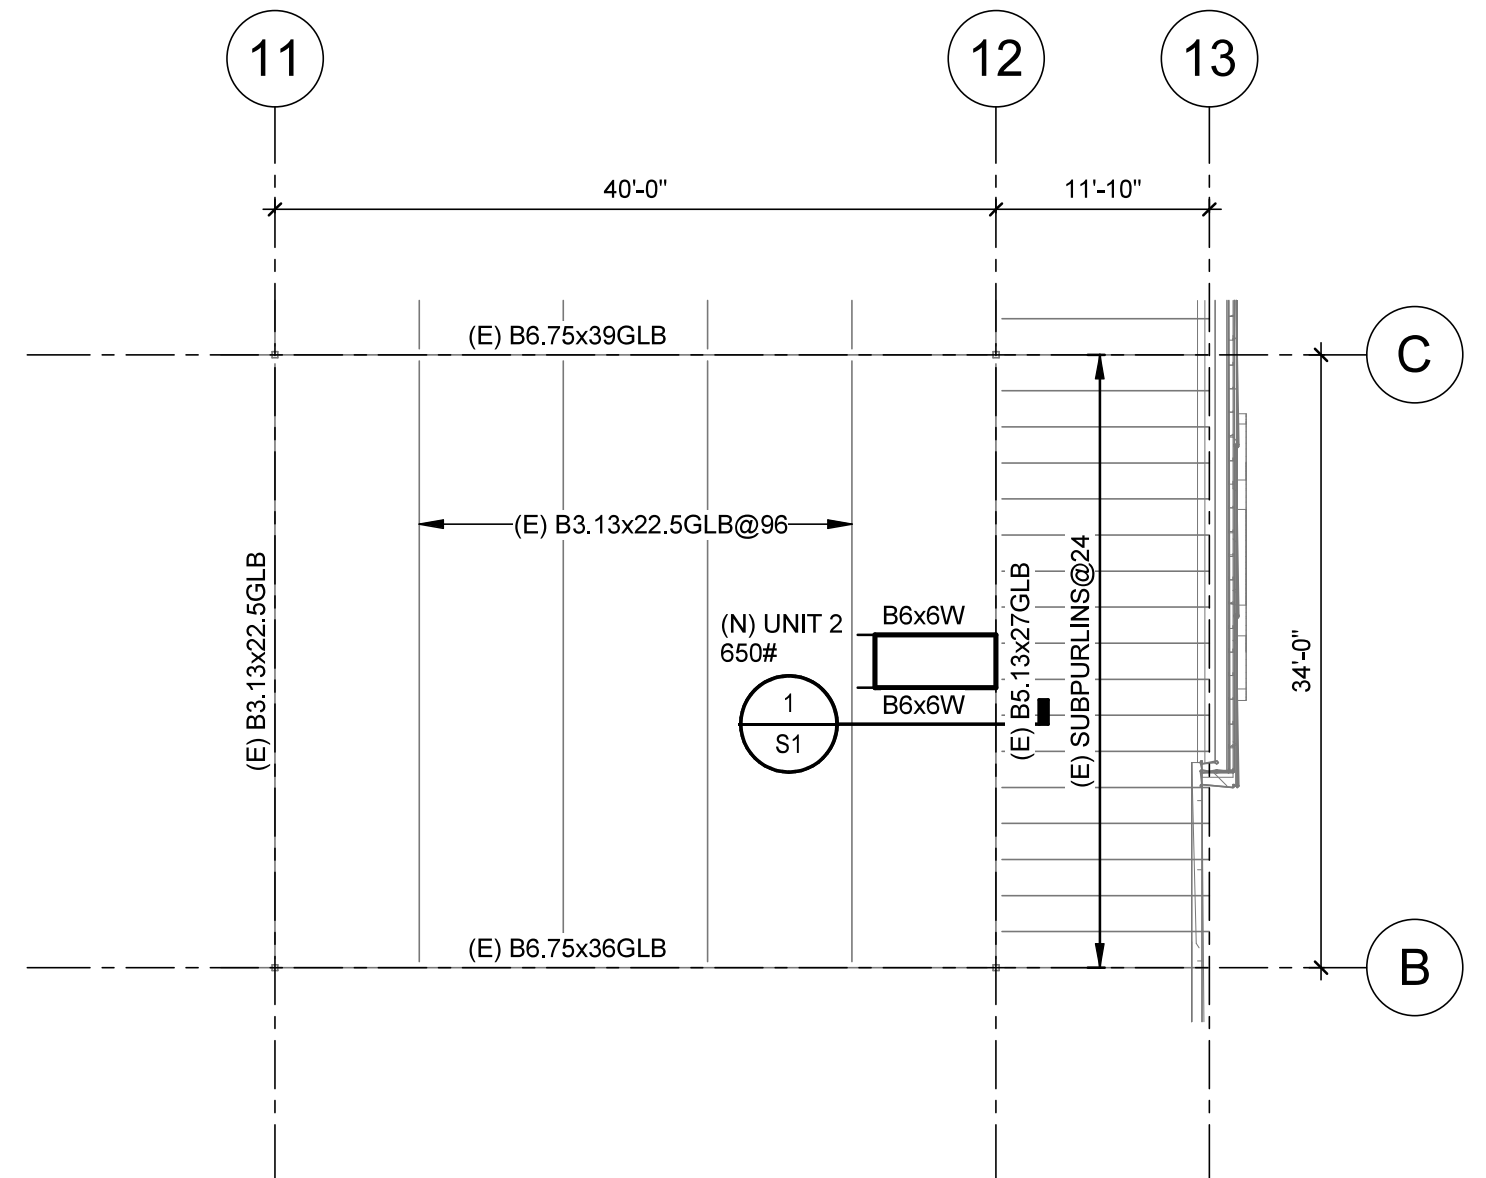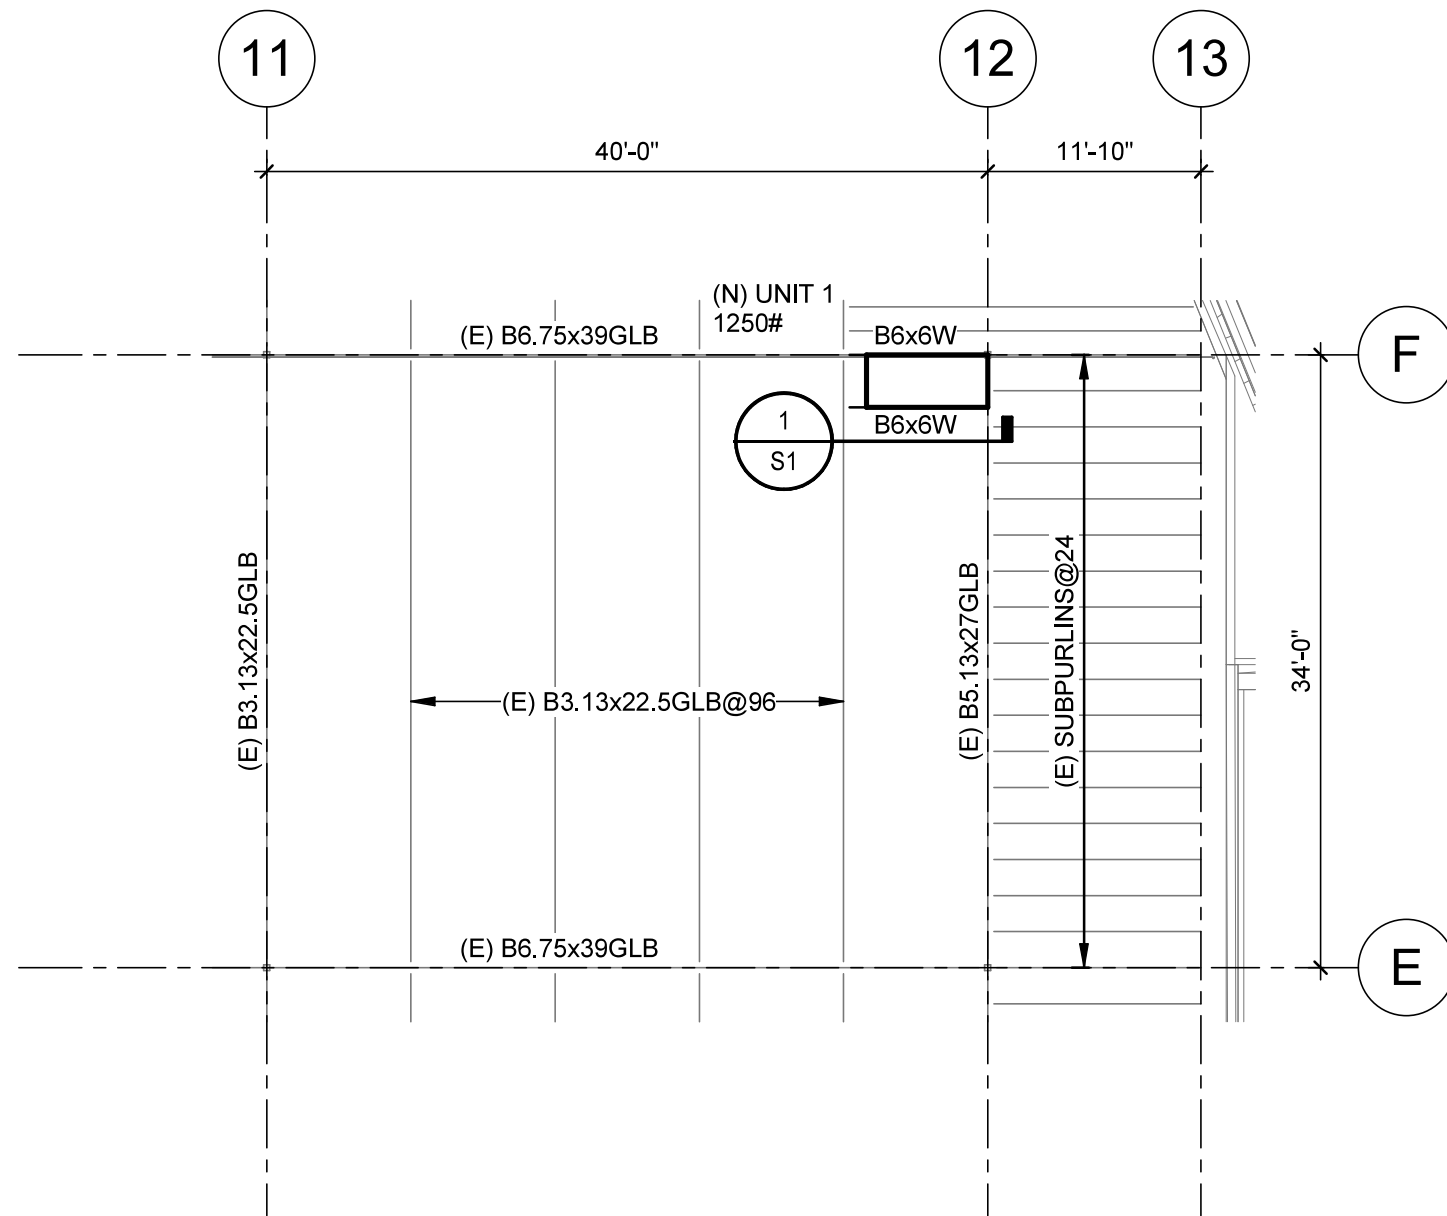

1 PARTIAL FRAMING PLAN - UNIT 1
SCALE: 3/32" = 1'-0"

2 PARTIAL FRAMING PLAN - UNIT 2
SCALE: 3/32" = 1'-0"



EXP: 05/25/27

6/25/25

DATE: 06/23/2025	S2	TARGET PUYALLUP, WA 3310 S. MERIDIAN PUYALLUP, WA 98373	DIMENSIONS ARE TO CENTERLINE U.N.O. DIMENSIONS ARE IN FEET (') AND INCHES (") U.N.O.	 DC ENGINEERING Careful listening. Dynamic solutions. www.dcengineering.net Phone: 208.288.2181 Project: 25RUI01
JOB NO: 25RUI01				
SCALE: AS NOTED				
REF SHEETS:				