


EAST TOWN CROSSING
LOT 1 COMMERCIAL
PIONEER & SHAW PUYALLUP

REVISIONS	
REVISIONS	
DESIGNED BY:	CM / BL
CHECKED BY:	BL
	2025.01.17
ELEVATIONS	
PROJECT #:	2016-L1


AGENCY REVIEW | 2025.01.17

A2.0

REVISIONS	
REVISIONS	
DRAWN BY:	CM / BL
CHECKED BY:	BL
DATE:	2025.01.17
TITLE:	ELEVATIONS
PROJECT #:	2016-L1
SHEET:	

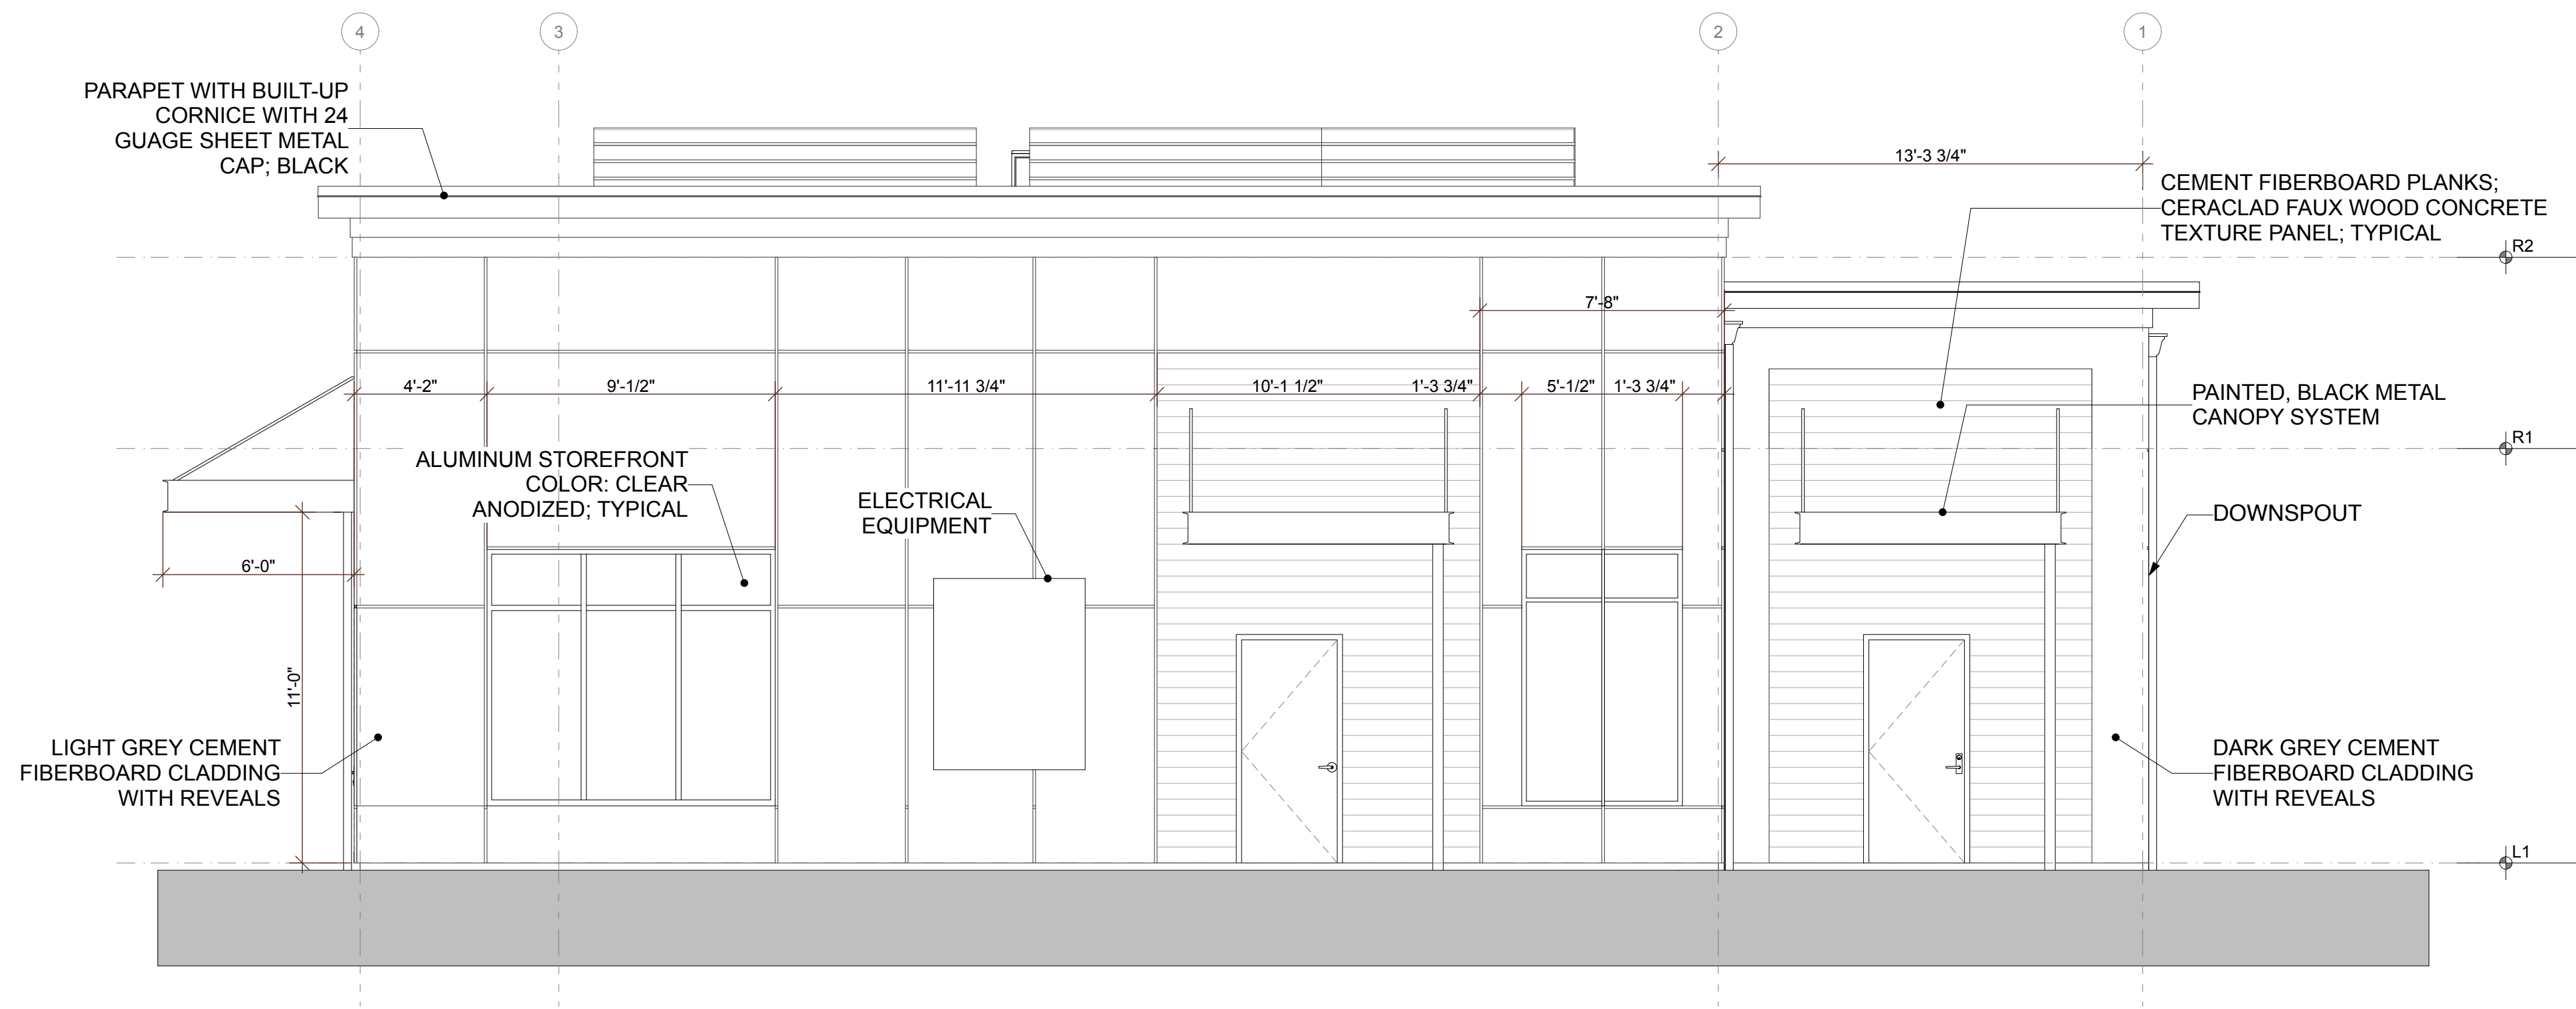

2 EAST ELEVATION
SCALE: 1/4" = 1'-0"

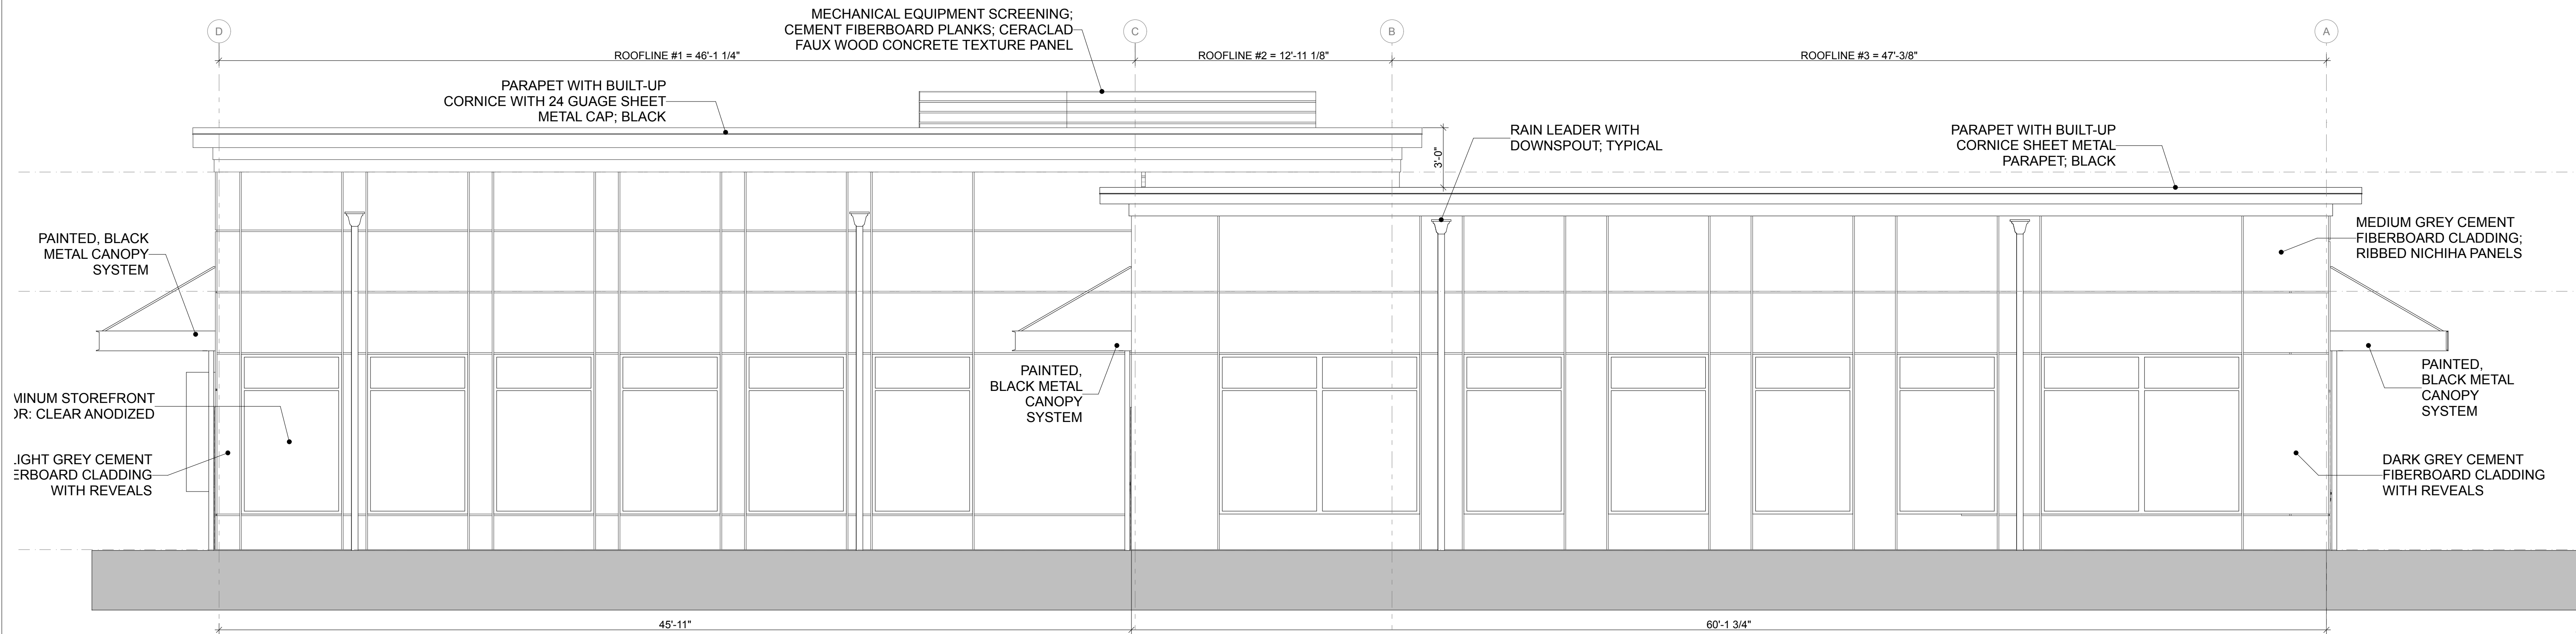

1 NORTH ELEVATION
SCALE: 1/4" = 1'-0"