


REVISIONS	
REVISIONS	
DRAWN BY:	BL / CM
CHECKED BY:	B
DATE:	25.06.0
TITLE:	ENLARGED SITE PLAN
PROJECT #:	201
SHEET:	
AS1.1	

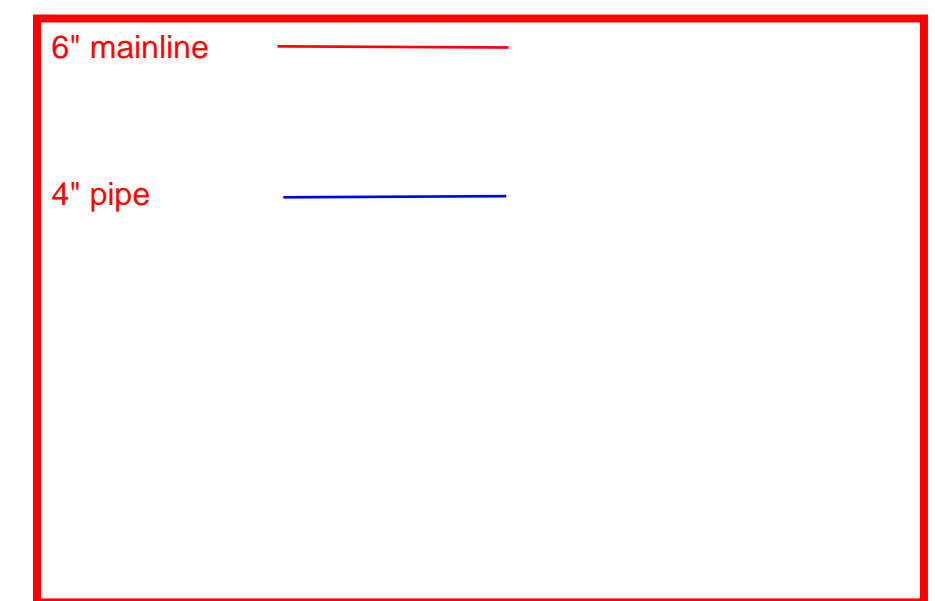

14" x 14" METAL SIGN WITH INTERNATIONAL SYMBOL OF ACCESS; WHITE ON BLUE BACKGROUND

STATE DISABLED PARKING PERMIT REQUIRED

WHEN APPLICABLE PER PLAN

2" DIA. PAINTED STEEL POST W/CAP. WELD TO BASE PLATE.

5'-0"

6" x 6" x 1/4" GALV. STEEL PLATE WELDED TO POST W/ (4) 3/8" DIAMETER X 1 1/2" BOLTS

6" x 6" x 1/4" GALV. METAL PLATE W/ 2" DIAMETER PIPE ANCHOR EMBEDDED IN CONCRETE, BOLT TO SIGN PIPE ASSEMBLY

2'-0"

8"

1/2" CONSTRUCTION JOINT WITH APPROVED SEALANT

2 SITE SIGNAGE

1 ENLARGED SITE PLAN

SCALE: 1" = 10'

