

REVISIONS	
REVISIONS	
DRAWN BY:	BL / CM
CHECKED BY:	BL
DATE:	24.09.23
TITLE:	ENLARGED SITE PLAN - BLDG 'H'
PROJECT #:	2016
SHEET:	

Extra 6" pipe: 4 sticks
4" pvc: 140'
4" wye: 2
4" b x b 45°: 17
4" b x s 45°: 25
4" sandcollar: 1
6"x4" wye: 13
6"x4" reducer b x s: 2
8"x6" wye: 1
6" b x s 22°: 1
6" wye: 1
6" b x s 45°: 1


8" PVC

6" PVC

4" PVC

6" CLEANOUT

4" CLEANOUT

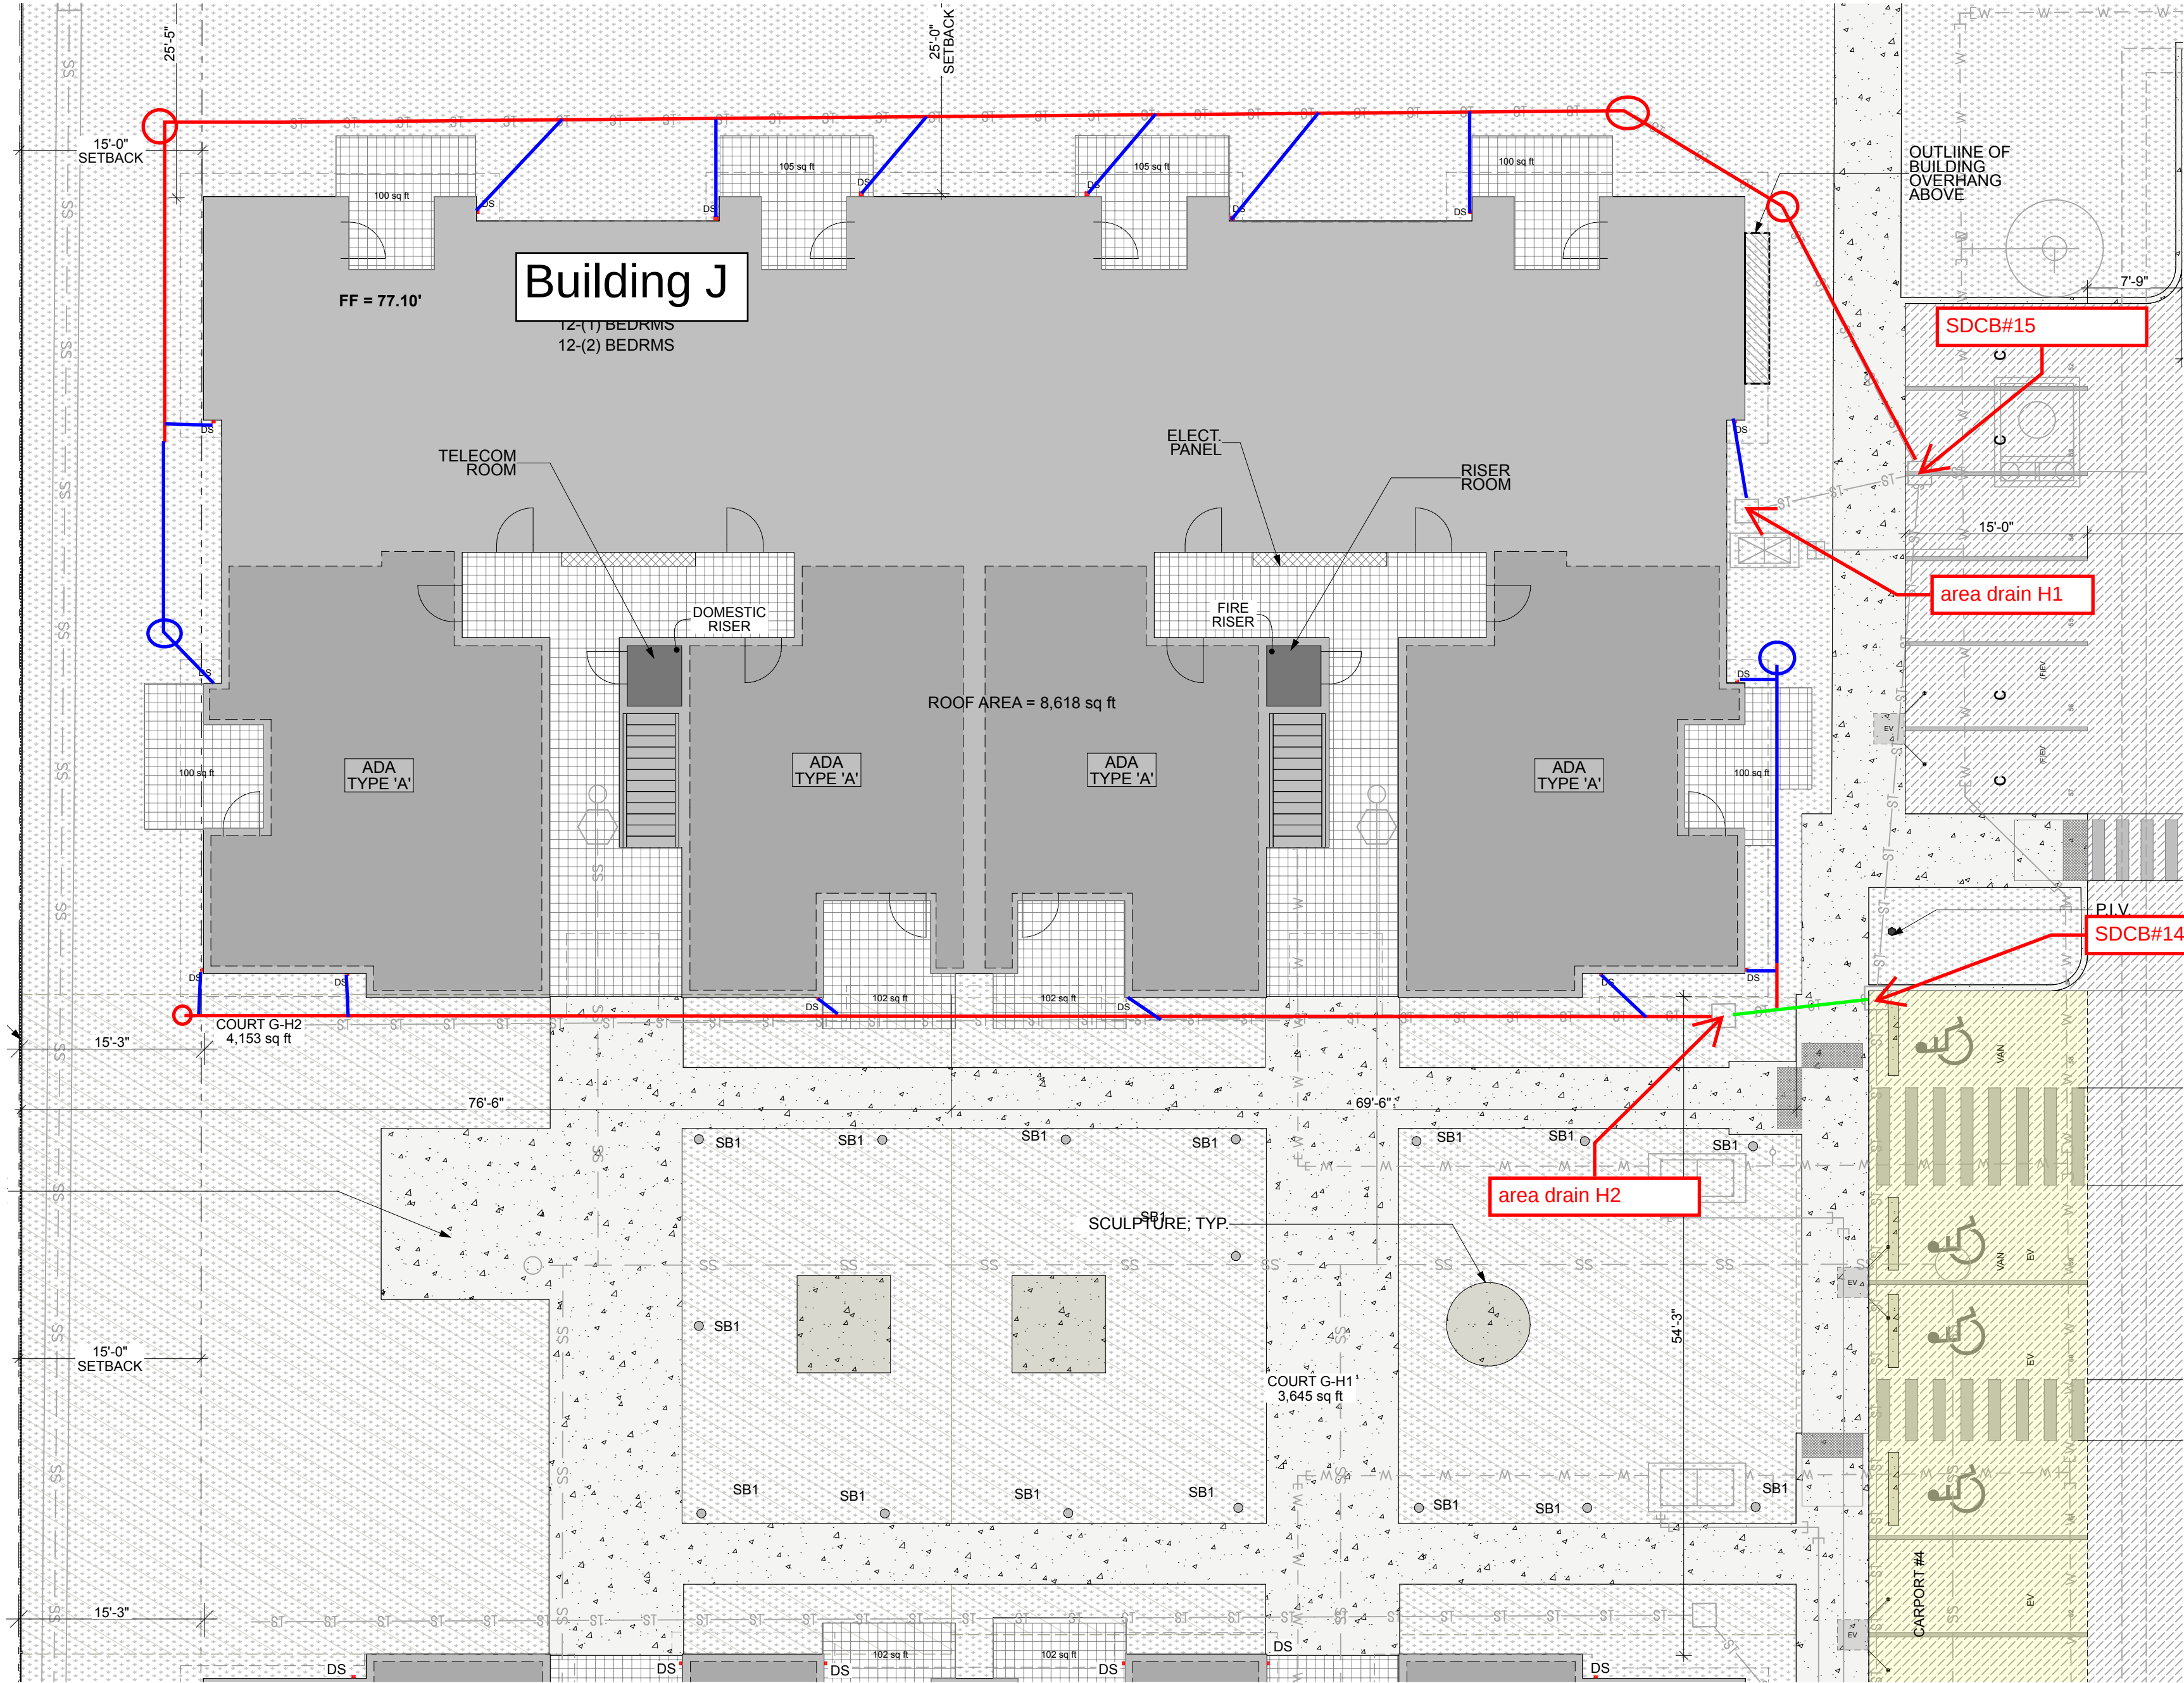

1

ENLARGED SITE PLAN - BUILDING

SCALE: 1" = 10'

N