



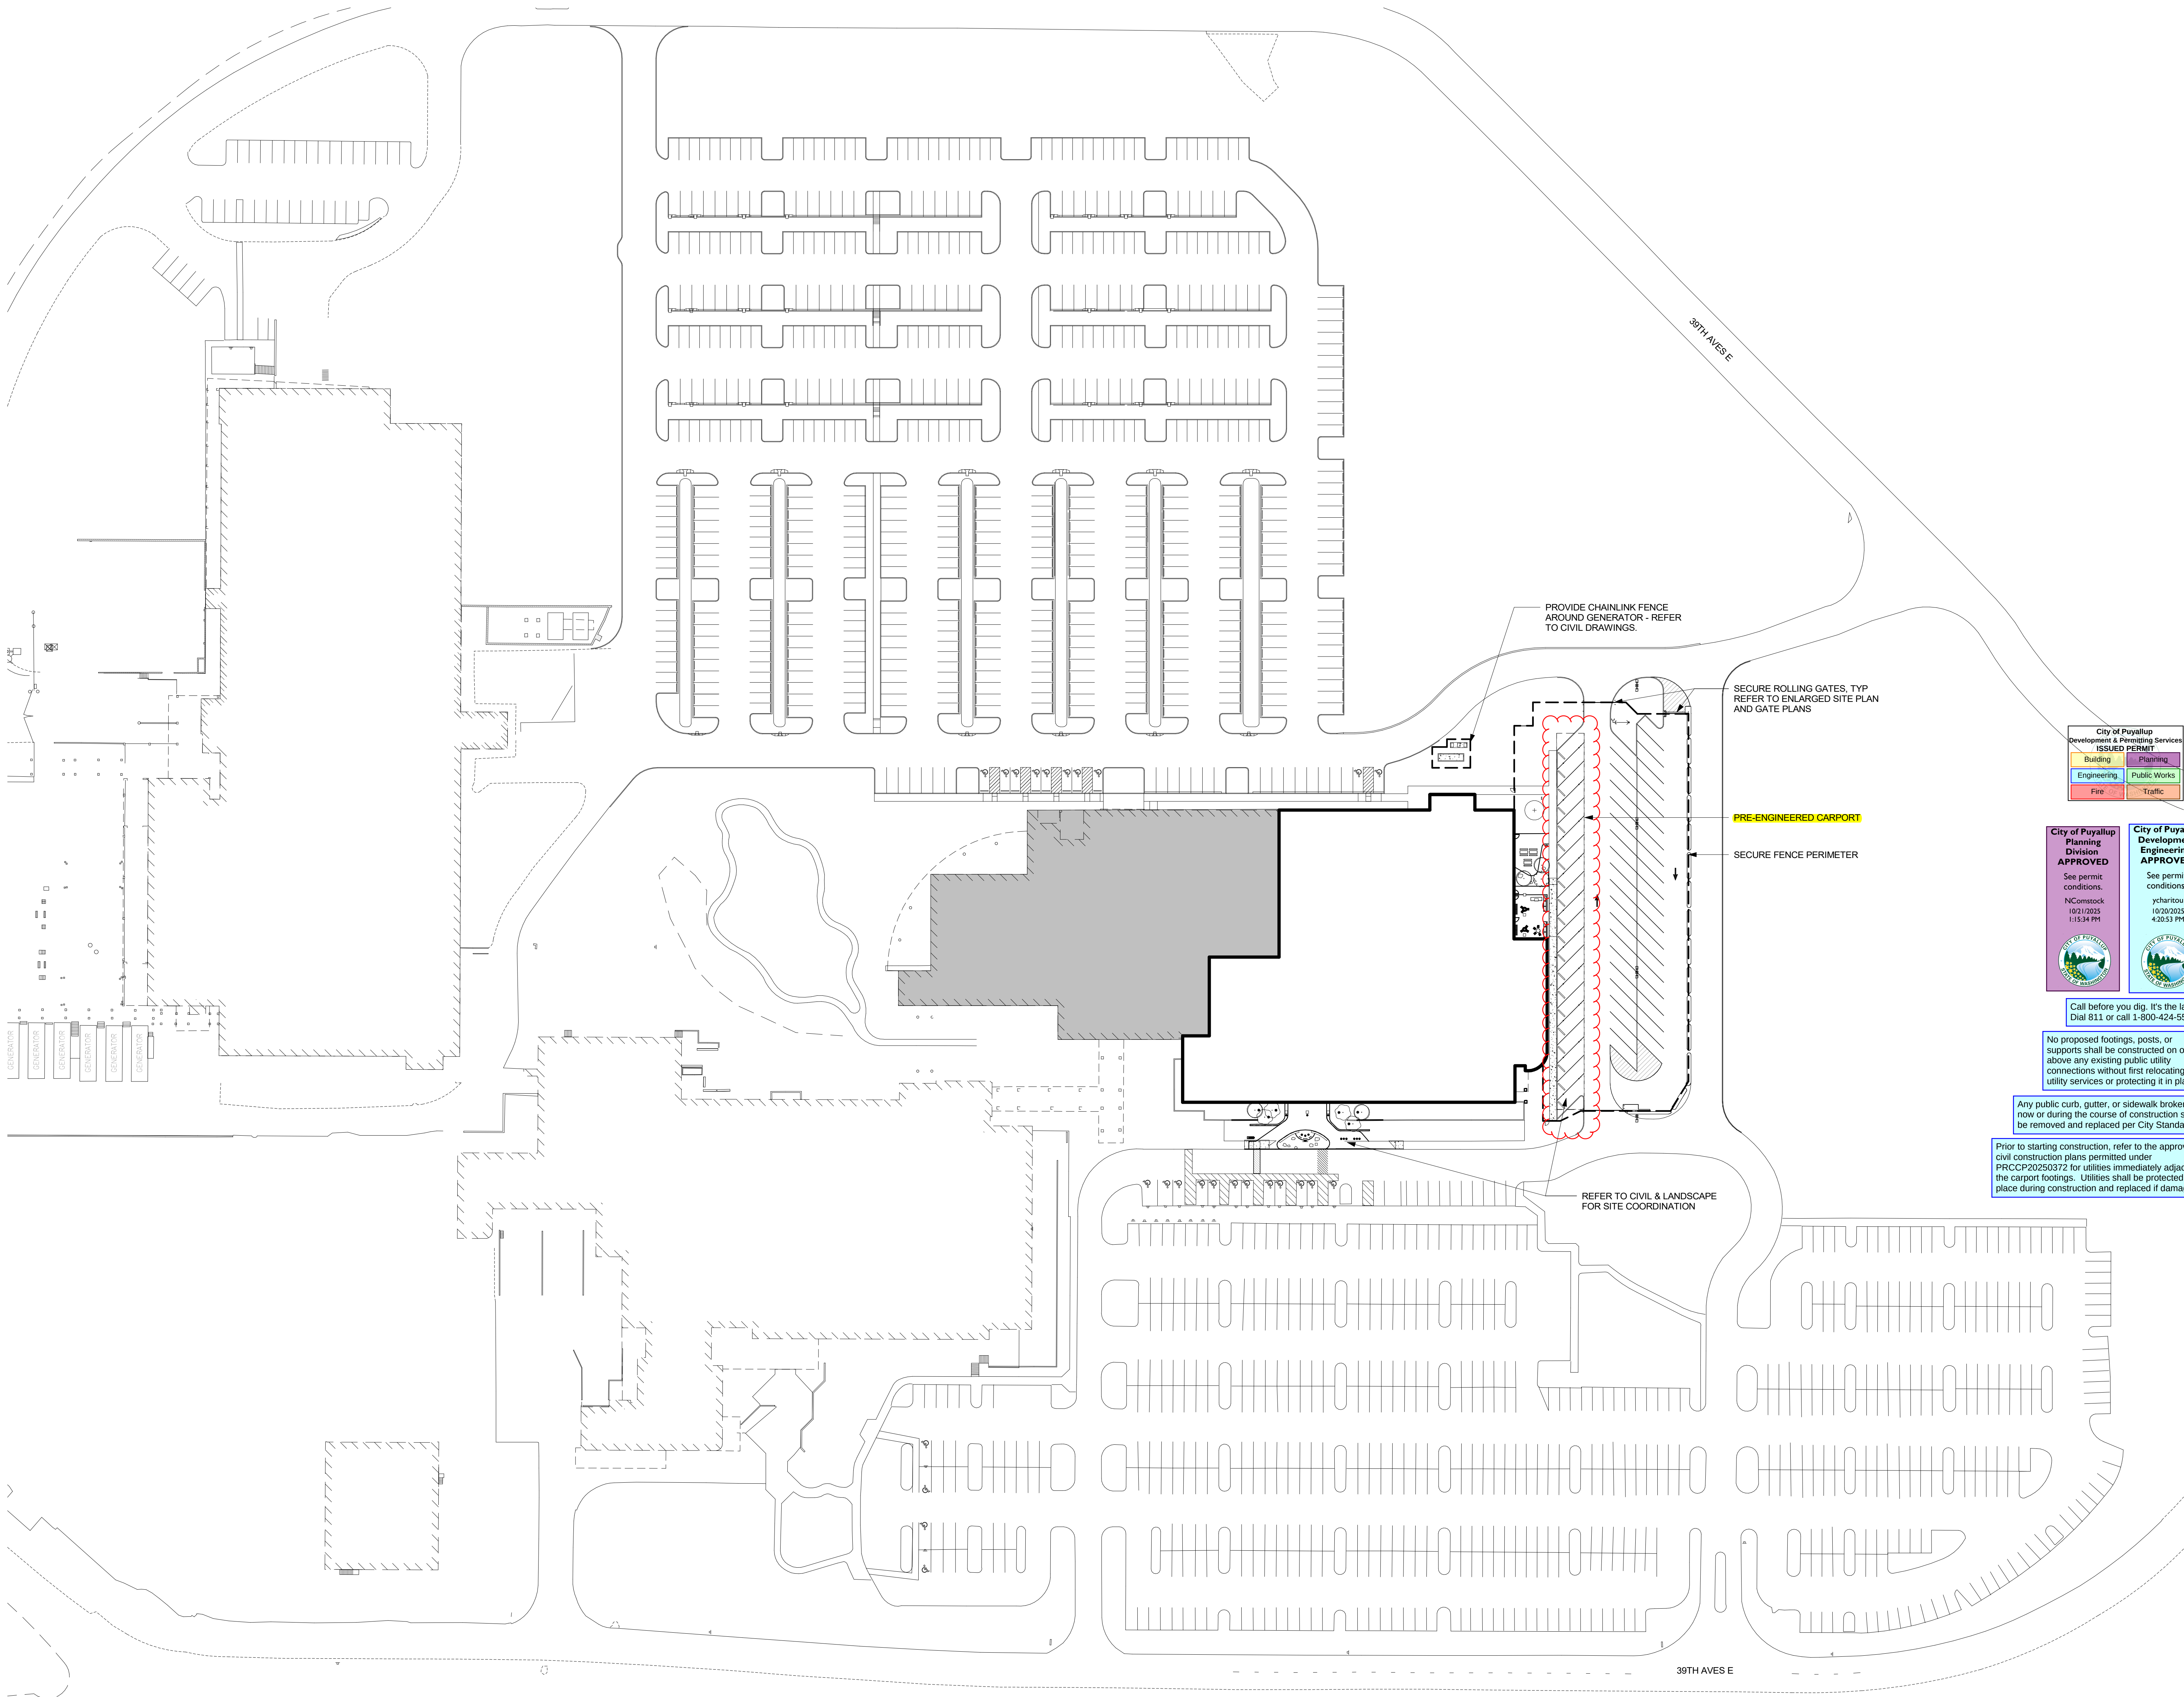

1 ARCHITECTURAL SITE PLAN
A1.00
1" = 50'-0"

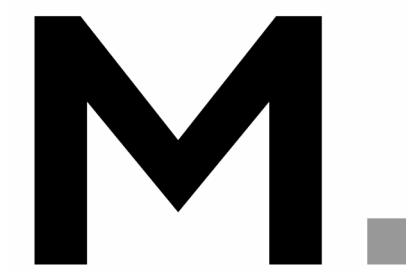

Architecture • Interiors
Planning • Engineering

Portland, OR
503.224.9560
Vancouver, WA
360.695.7879
Seattle, WA
206.749.9993

www.mackenzie.inc

MACKENZIE.




Client

City of Puyallup



Project

**Puyallup Public
Safety Building**
1015 39th Avenue SE,
Puyallup, WA, 98374

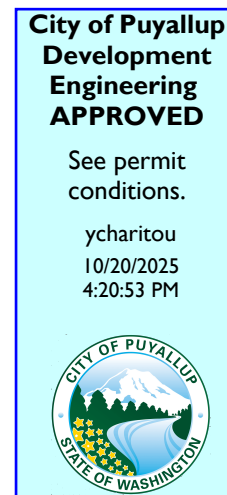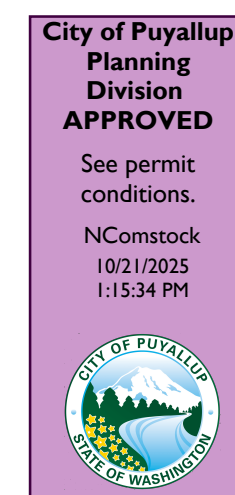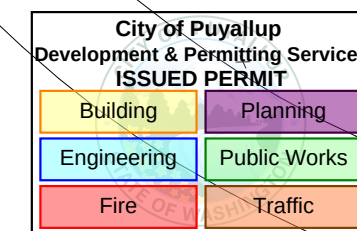


Call before you dig. It's the law.
Dial 811 or call 1-800-424-5555.

No proposed footings, posts, or supports shall be constructed on or above any existing public utility connections without first relocating the utility services or protecting it in place.

Any public curb, gutter, or sidewalk broken now or during the course of construction shall be removed and replaced per City Standards.

Prior to starting construction, refer to the approved civil construction plans permitted under PRCCP20250372 for utilities immediately adjacent the carport footings. Utilities shall be protected in place during construction and replaced if damaged.

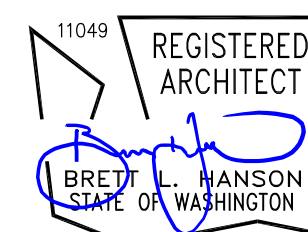

© MACKENZIE
2025 ALL RIGHTS RESERVED
THESE DRAWINGS ARE THE PROPERTY OF
MACKENZIE AND ARE NOT TO BE USED
OR REPRODUCED IN ANY MANNER
WITHOUT PRIOR WRITTEN PERMISSION

REVISION SCHEDULE		
Delta	Issued As	Issue Date

SHEET TITLE:
**ARCHITECTURAL
SITE PLAN**

SHEET

A1.00

JOB NO. **2170269.07**

Permit/Bid Set 03.04.2025

Autodesk Docs://PPSB Benaroya/26907-PPSB Benaroya-V23-A.rvt 2/27/2025 4:15:26 PM 1" = 50'-0"