


#43903 - 2902 E PIONEER - PUYALLUP, WA 98372

SIGN PROGRAM BOOK

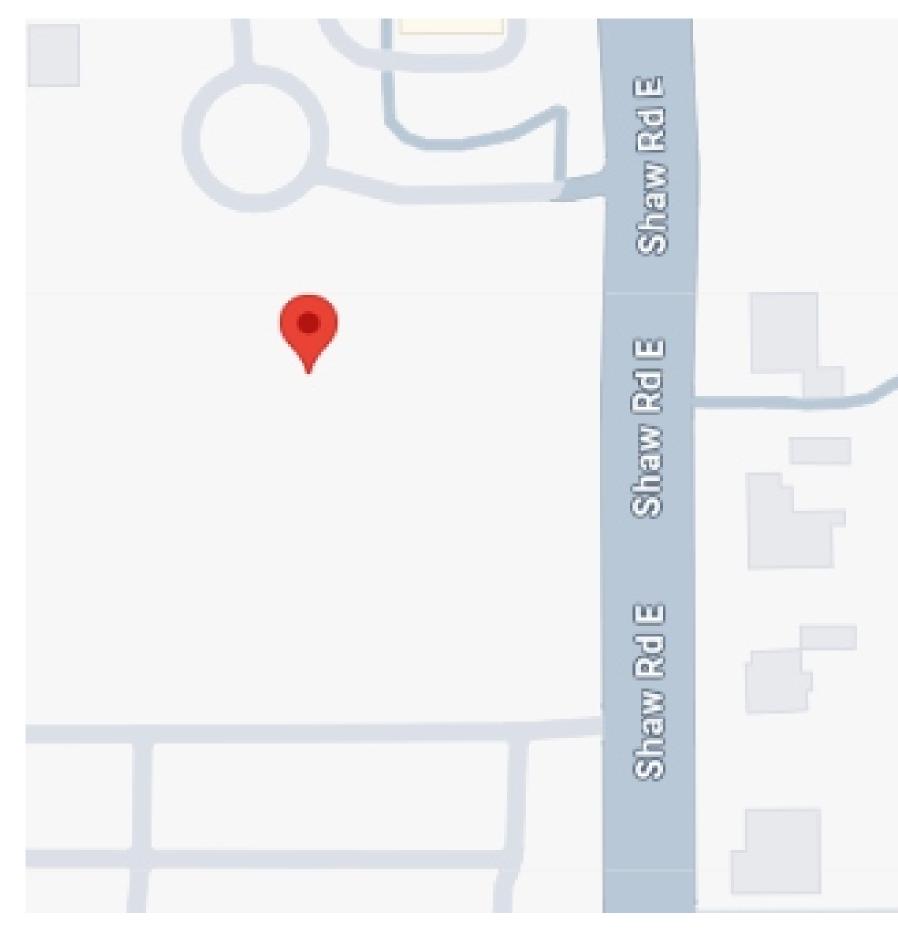

VICINITY MAP NTS

PRSG20251040


FACILITY SERVICES | LIGHTING | SIGNAGE www.personatriangle.com


Customer: McDONALD'S	Project No.: 499550	Request No.: 81137	This sign is intended to be installed in accordance with the requirement of Article 600 of the National Electric Code and/or other applicable lo codes. This includes proper grounding and bonding of the sign.
Location: PUYALLUP, WA	Prepared By: CTM/AHD/QP		codes. This includes proper grounding and bonding of the sign. This is an original document created by Persona Signs, LLC provided specific
File Name: 499550 - R7 - 2902 E PIONEER - PUYALLUP, WA	Date: 09/02/25	Revision: 7	to the client for the client's personal use. This document should not be shared reproduced, disclosed or otherwise used without written permission from Persona Signs, LLC.

Customer Approval (Please Initial):

This sign is intended to be installed in accordance with the requirements of Article 600 of the National Electric Code and/or other applicable local codes. This includes proper grounding and bonding of the sign. This is an original document created by Persona Signs, LLC provided specifically o the client for the client's personal use. This document should not be shared,



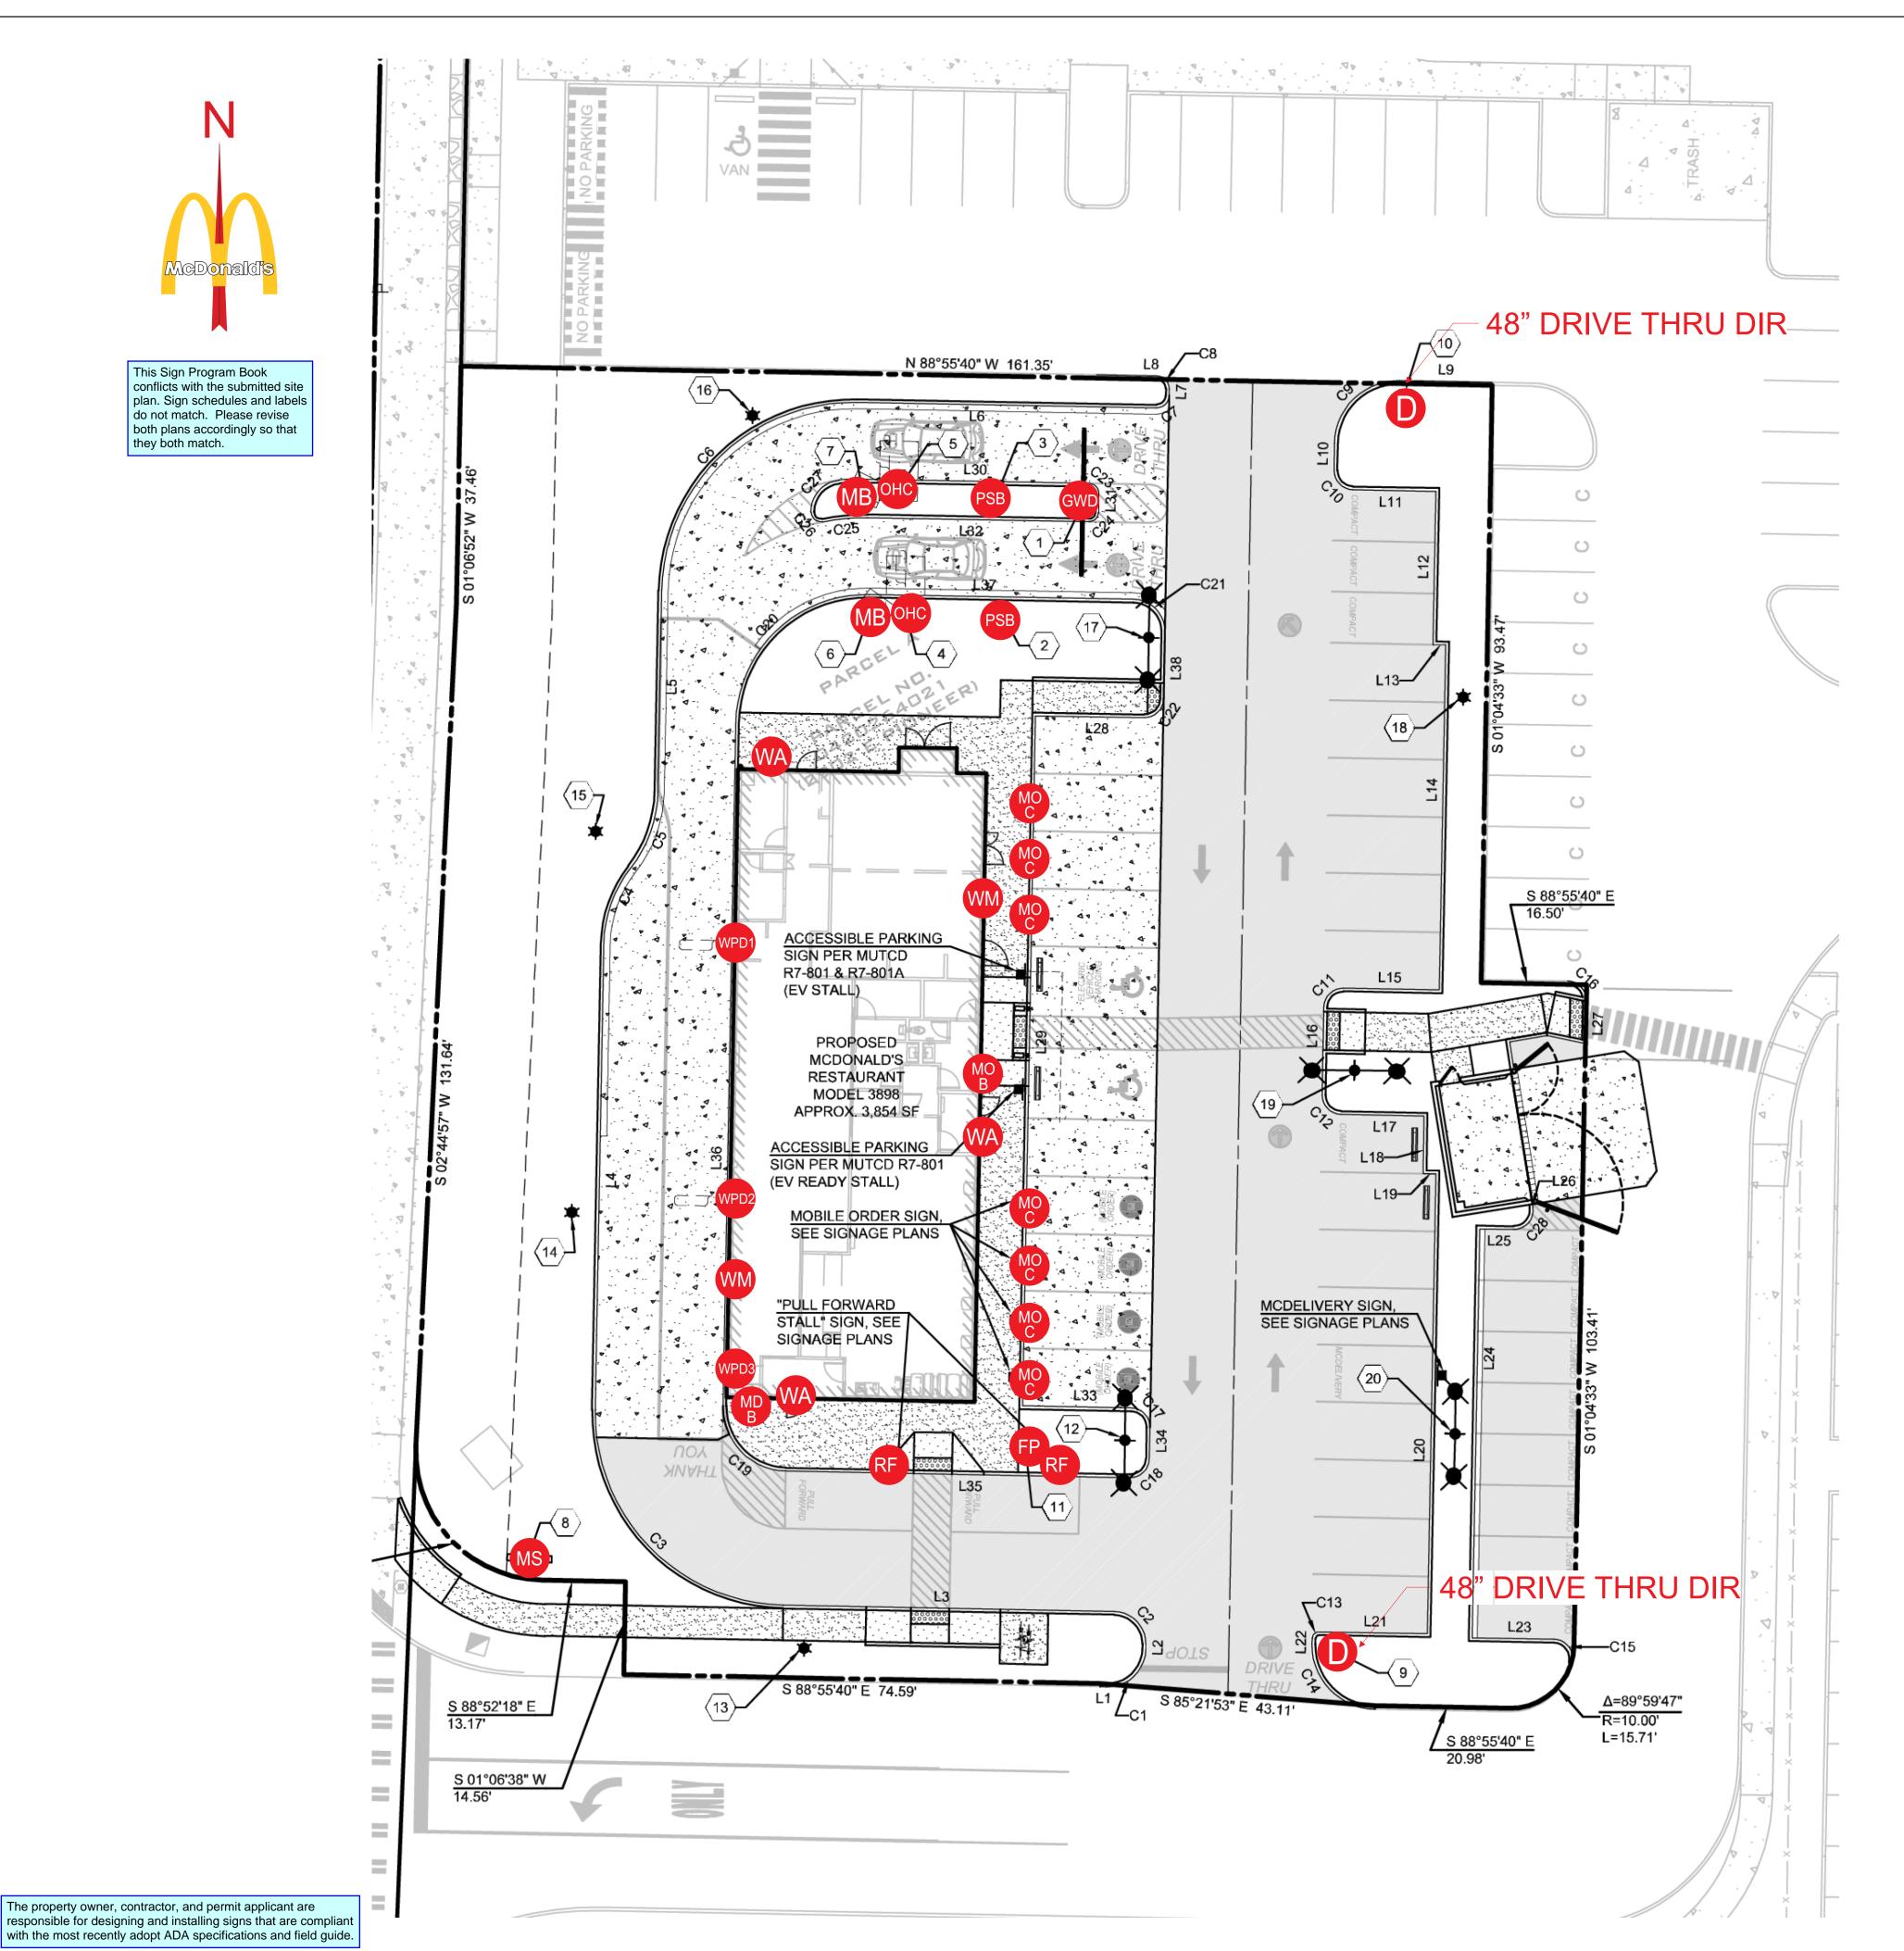

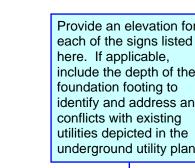

- MENU BOARD (QTY 2)
- ORDER HERE CANOPY (QTY 2)
- PRE-SELL BOARD (QTY 2)
- DOUBLE ARM GATEWAY
- WINDOW POSITION DECAL 1
- WINDOW POSITION DECAL 2
- WINDOW POSITION DECAL 3
- COMBO PARKING SIGN (QTY 7)
- PULL FORWARD SIGN (QTY 2)
- WALL ARCH (QTY 3)
- 24" WORDMARK (QTY 2)
- MOBILE ORDER BLADE SIGN

- MCDELIVERY BLADE SIGN
- DIRECTIONAL (QTY 2)
- MONUMENT SIGN
- FLAG POLE

PRSG20251040

FACILITY SERVICES | LIGHTING | SIGNAGE www.personatriangle.com

The property owner, contractor, and permit applicant are


700 21st St SW Watertown, SD 57201


Project No.: **499550** McDONALD'S Prepared By: CTM/AHD/JR/QP/TJ/QP/VC PUYALLUP, WA 499550 - R7 - 2902 E PIONEER - PUYALLUP, WA 09/23/25

Request No.: **81137** This sign is intended to be installed in accordance with the requirements of Article 600 of the National Electric Code and/or other applicable local codes. This includes proper grounding and bonding of the sign.

Revision:

This is an original document created by Persona Signs, LLC provided specifically | Approval Date: to the client for the client's personal use. This document should not be shared, reproduced, disclosed or otherwise used without written permission from

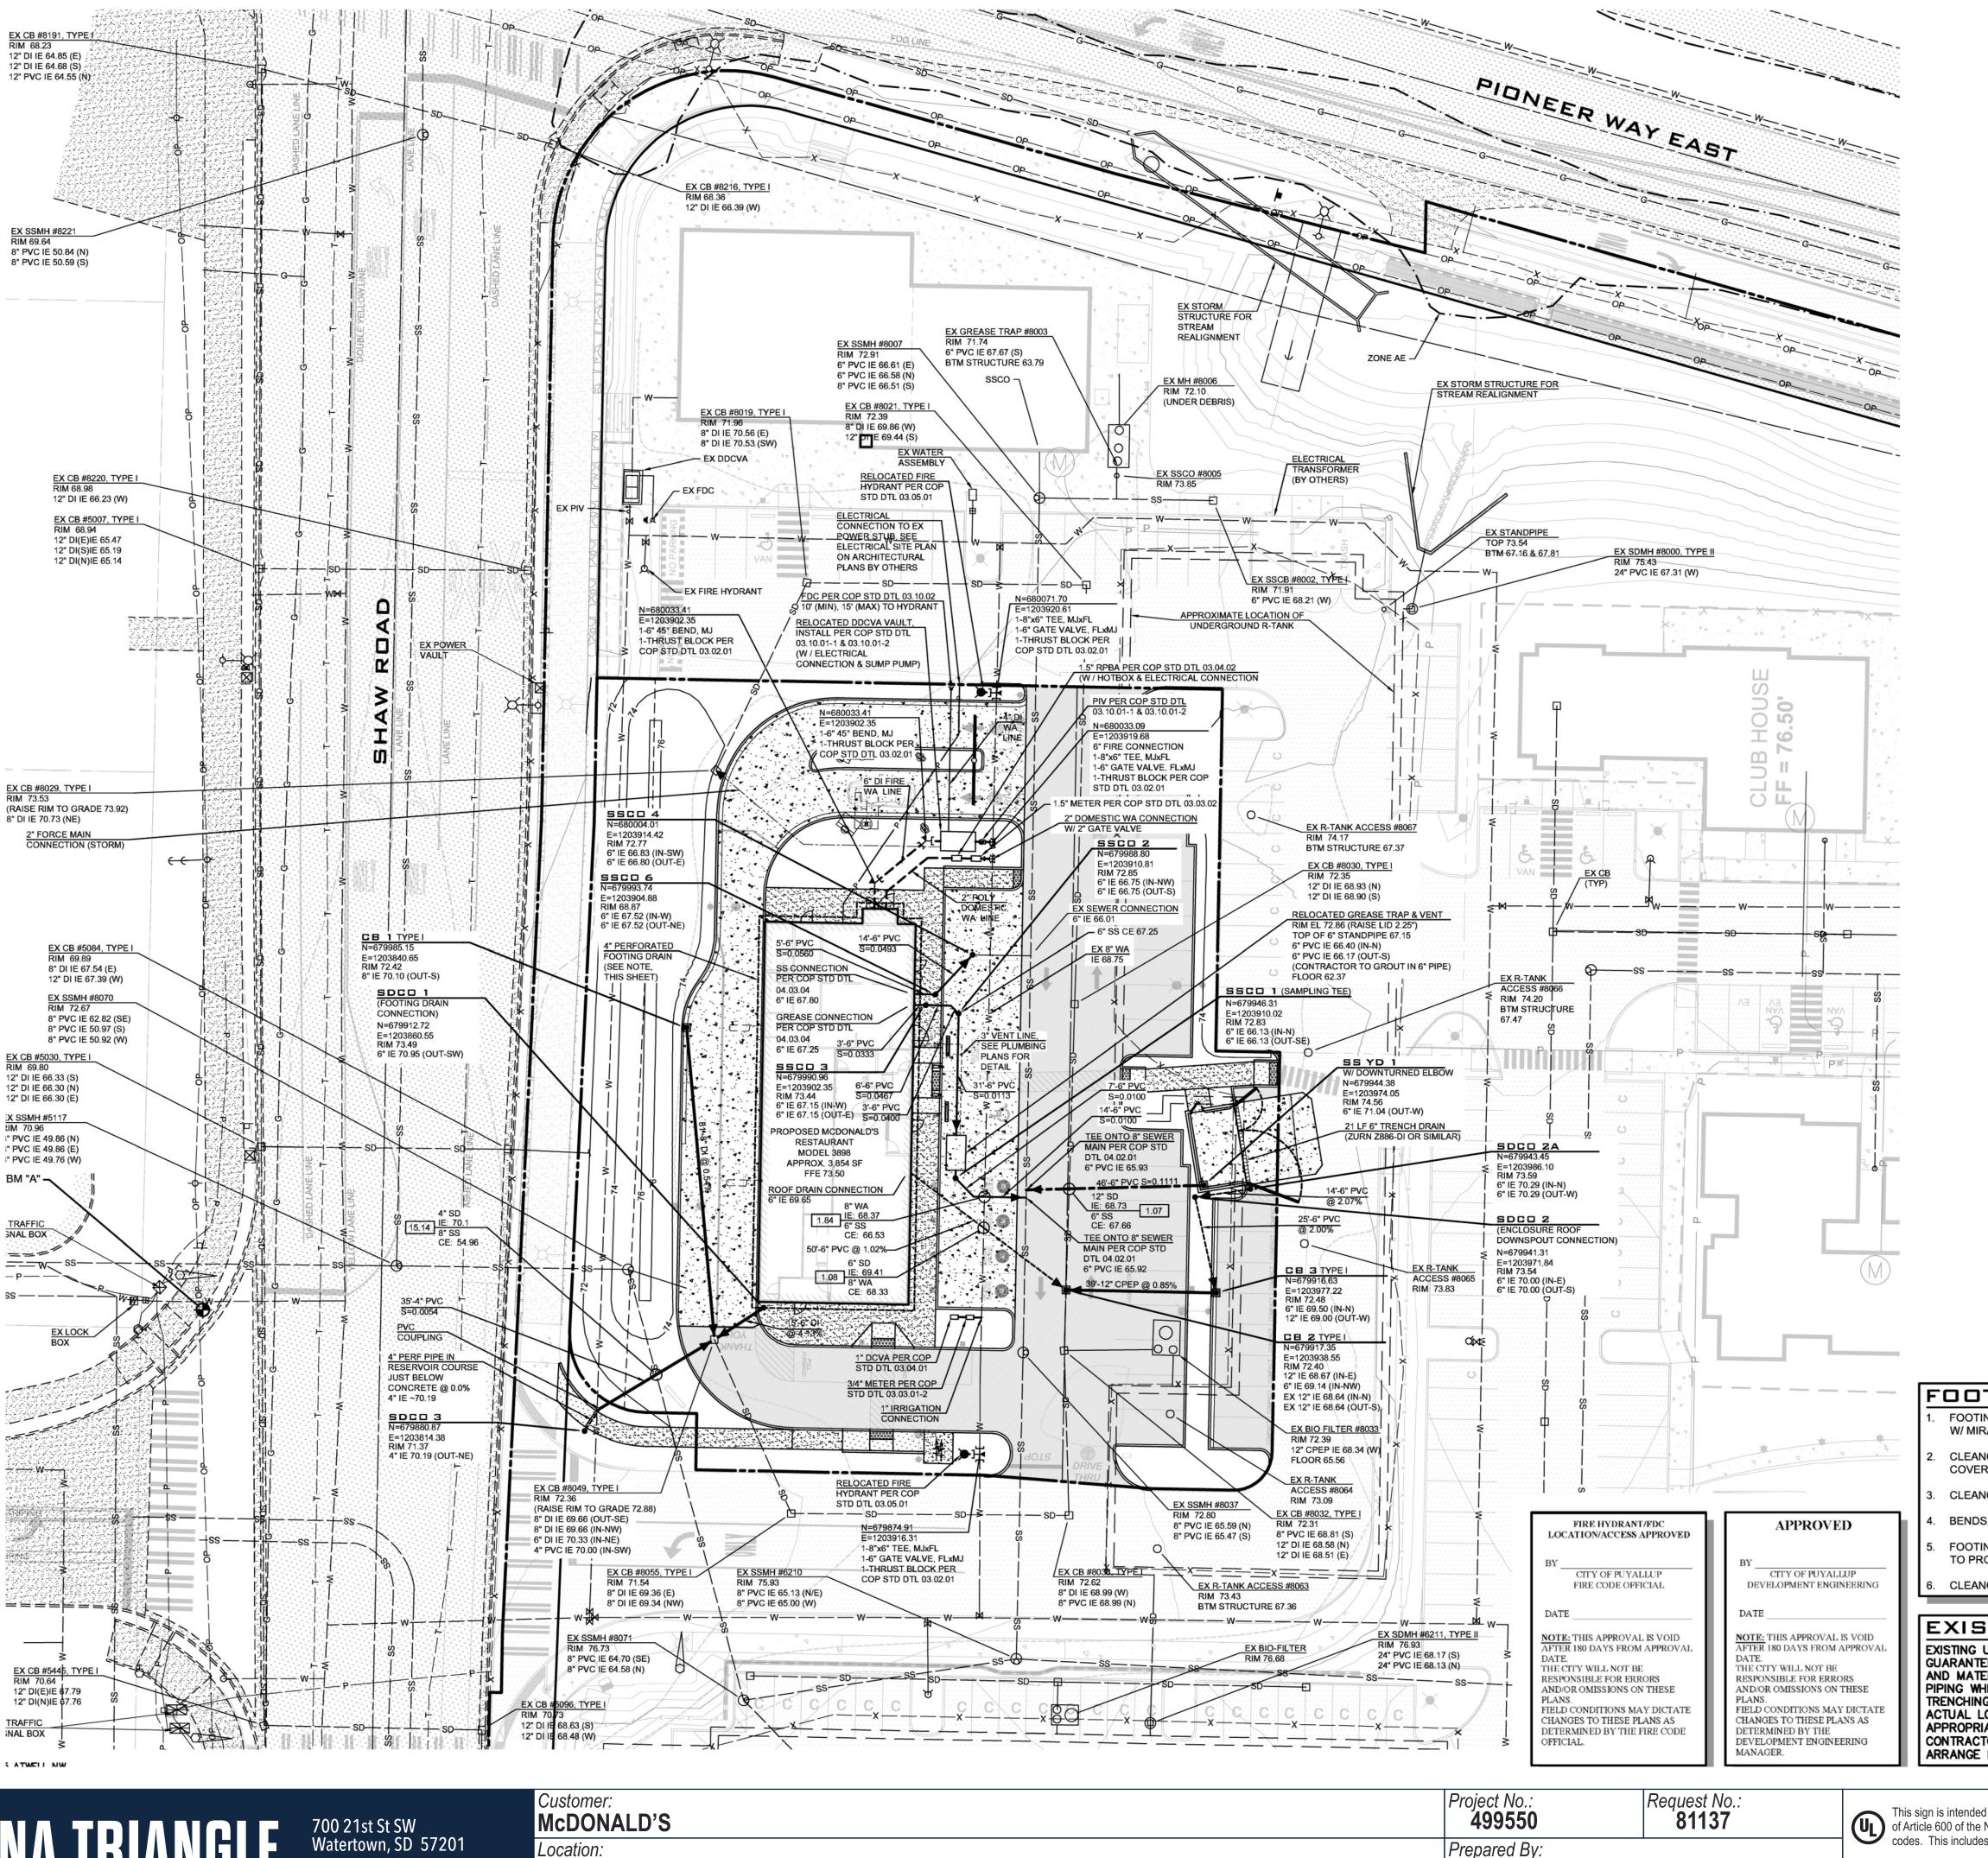

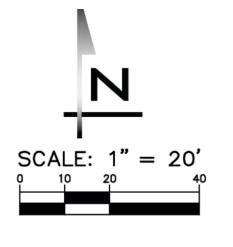

PRSG20251040

FOOTING DRAIN NOTE

- FOOTING DRAINS TO BE 4" PERFORATED PVC IN 3/4" OR 1-1/2" WASHED ROCK WRAPPED W/ MIRAFI 140N OR APPROVED EQUAL AND INSTALLED AT A SLOPE OF 0.00%
- CLEANOUTS IN SIDEWALKS OR DRIVE AISLES SHALL HAVE CAST IRON RING AND COVER SET FLUSH WITH FINAL GRADE.
- CLEANOUTS IN SOFT AREAS TO RECEIVE CONCRETE COLLARS.
- BENDS, WYES, ETC. (AS NECESSARY) TO BE DETERMINED BY CONTRACTOR.
- FOOTING DRAINS TO BE LAID FLAT OR WITH POSITIVE SLOPE TOWARDS CONNECTION TO PROPOSED STORM SYSTEM.

6. CLEANOUTS SHALL BE PROVIDED EVERY 100' OR 135° IN DIRECTIONAL CHANGE.

EXISTING UTILITY NOTE

EXISTING UTILITIES ARE SHOWN IN THE APPROXIMATE LOCATION. THERE IS NO GUARANTEE THAT ALL UTILITY LINES ARE SHOWN, OR THAT THE LOCATION, SIZE AND MATERIAL IS ACCURATE. THE CONTRACTOR SHALL UNCOVER ALL INDICATED PIPING WHERE CROSSING, INTERFERENCES, OR CONNECTIONS OCCUR PRIOR TO TRENCHING OR EXCAVATION FOR ANY PIPE OR STRUCTURES, TO DETERMINE ACTUAL LOCATIONS, SIZE AND MATERIAL. THE CONTRACTOR SHALL MAKE THE APPROPRIATE PROVISION FOR PROTECTION OF SAID FACILITIES. THE CONTRACTOR SHALL NOTIFY ONE CALL AT 8-1-1 (WASHINGTON811.COM) AND ARRANGE FOR FIELD LOCATION OF EXISTING FACILITIES BEFORE CONSTRUCTION.




Customer: McDONALD'S	Project No.: 499550	Request No.: 81137
Location: PUYALLUP, WA	Prepared By: VC	
File Name: 499550 - R7 - 2902 E PIONEER - PUYALLUP, WA	Date: 09/23/25	Revision: 7

This sign is intended to be installed in accordance with the requirements of Article 600 of the National Electric Code and/or other applicable local codes. This includes proper grounding and bonding of the sign.

This is an original document created by Persona Signs, LLC provided specifically | Approval Date: to the client for the client's personal use. This document should not be shared, reproduced, disclosed or otherwise used without written permission from

FRONT ELEVATION

SCALE: 1/2" = 1'-0"

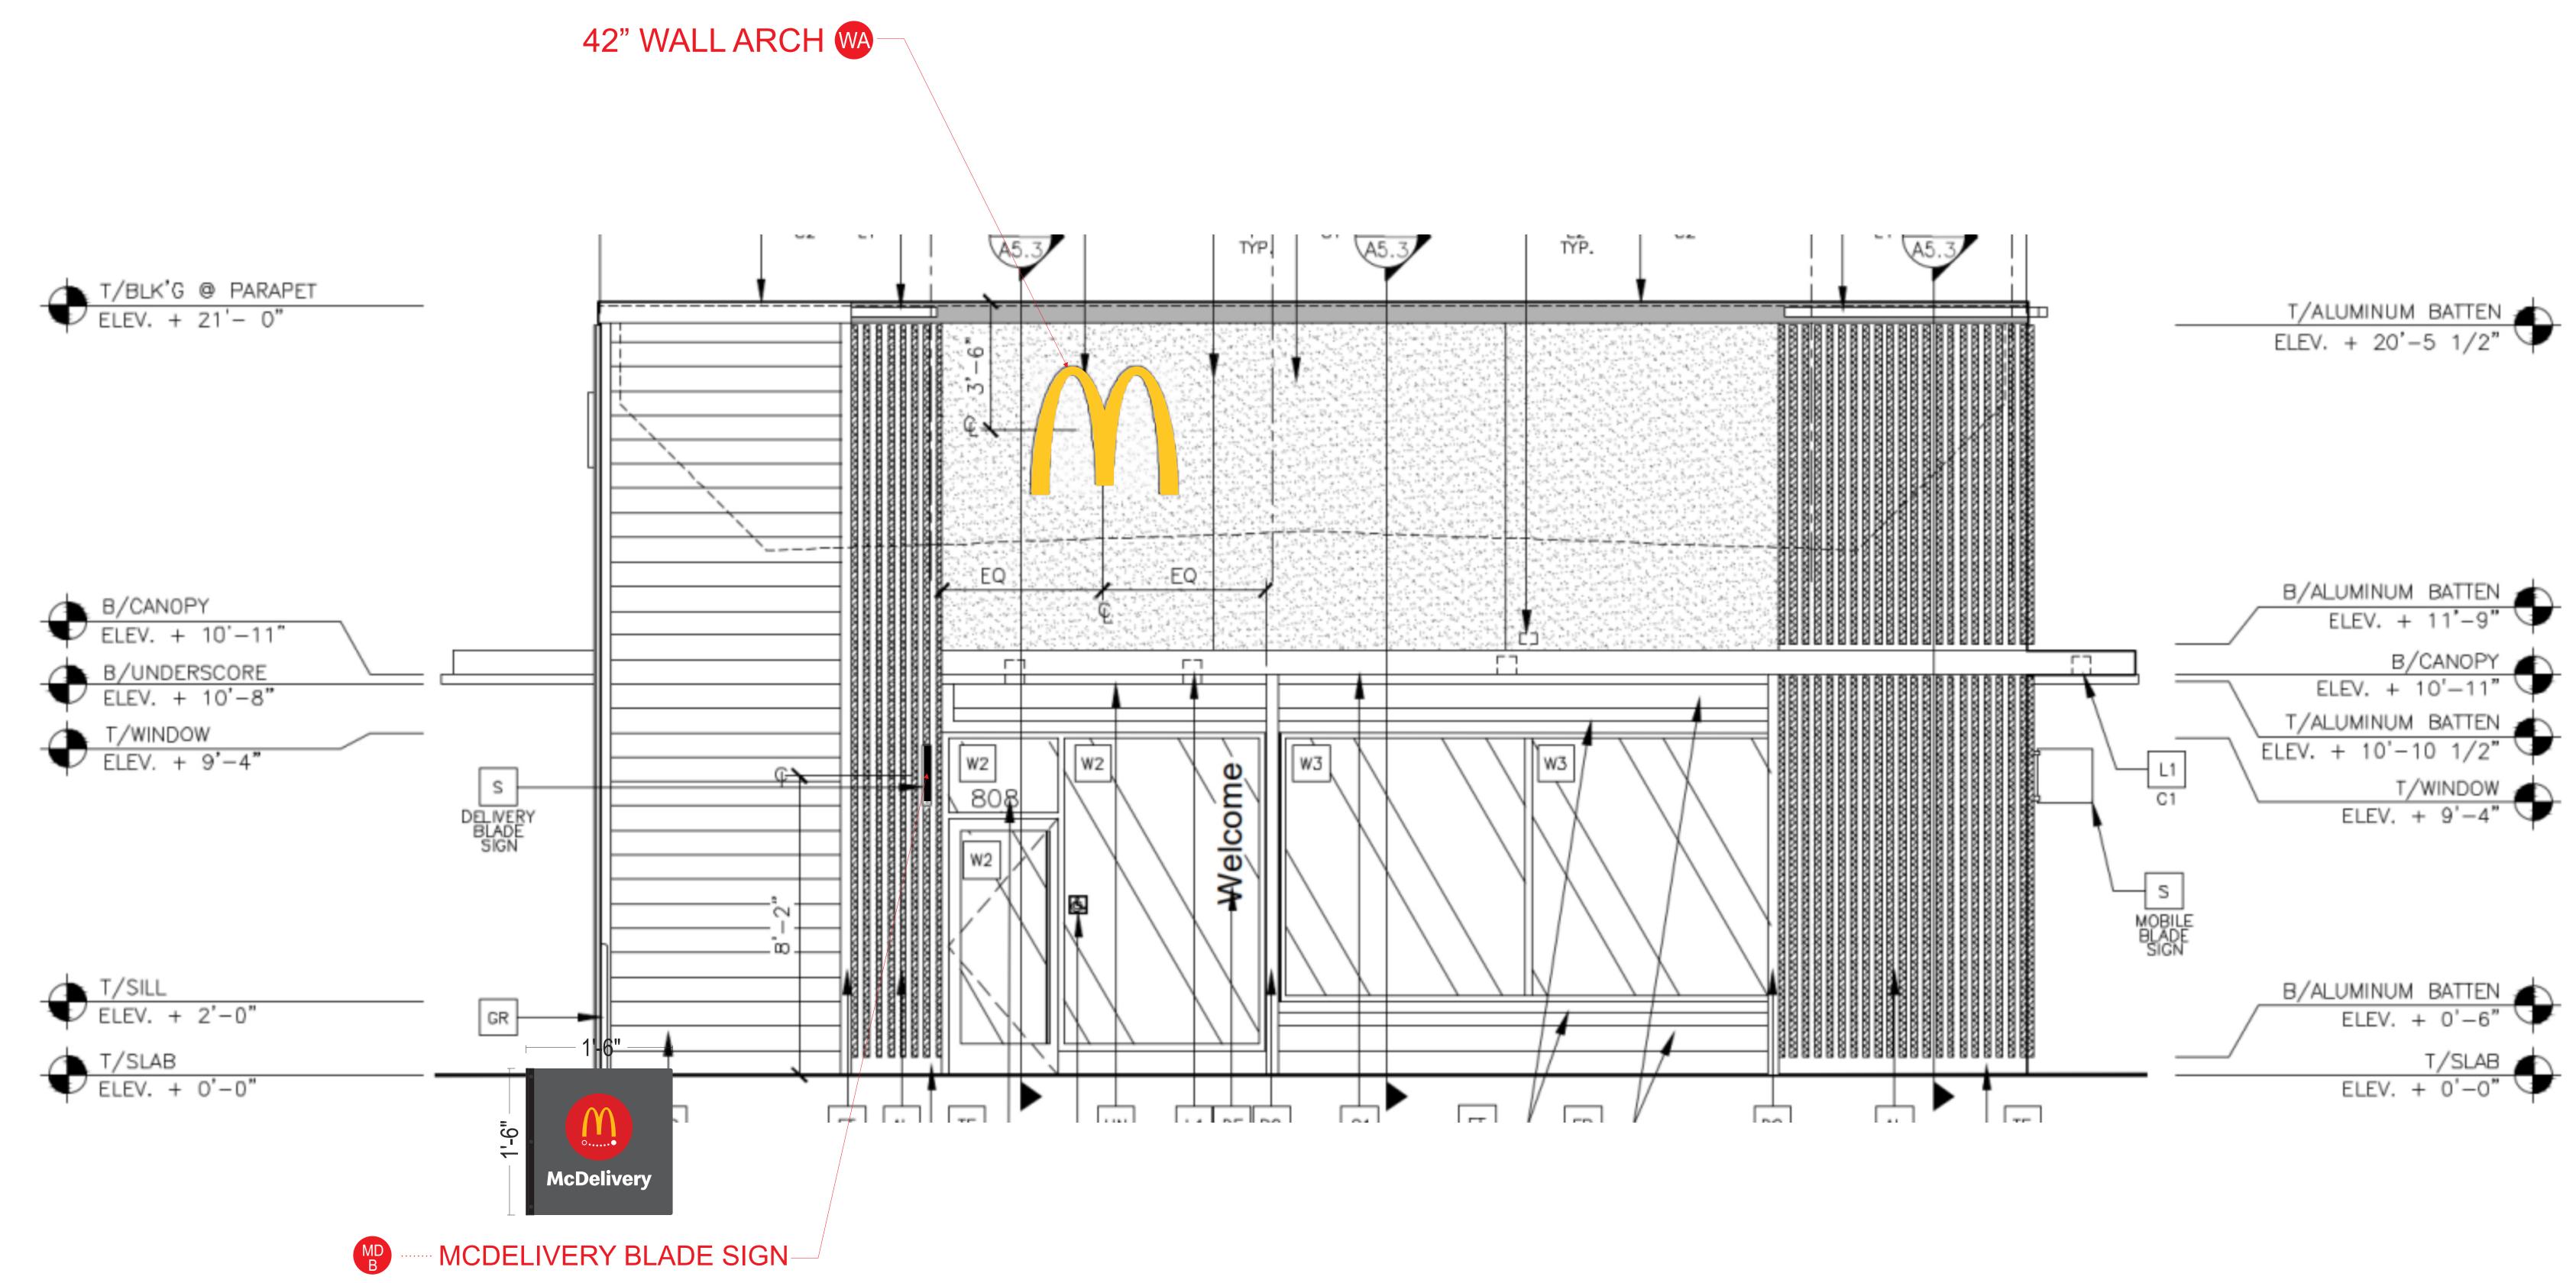

PRSG20251040




Customer: McDONALD'S	Project No.: 499550	Request No.: 80147	(U _I
Location: PUYALLUP, WA	Prepared By: CTM/AHD/	QP	This
File Name: 499550 - R7 - 2902 E PIONEER - PUYALLUP, WA	Date: 09/02/25	Revision:	to th repre Pers

This sign is intended to be installed in accordance with the requirements of Article 600 of the National Electric Code and/or other applicable local codes. This includes proper grounding and bonding of the sign.

This is an original document created by Persona Signs, LLC provided specifically to the client for the client's personal use. This document should not be shared, reproduced disclosed or otherwise used with several control of the client's personal use. eproduced, disclosed or otherwise used without written permission from

REAR ELEVATION

SCALE: 1/2" = 1'-0"

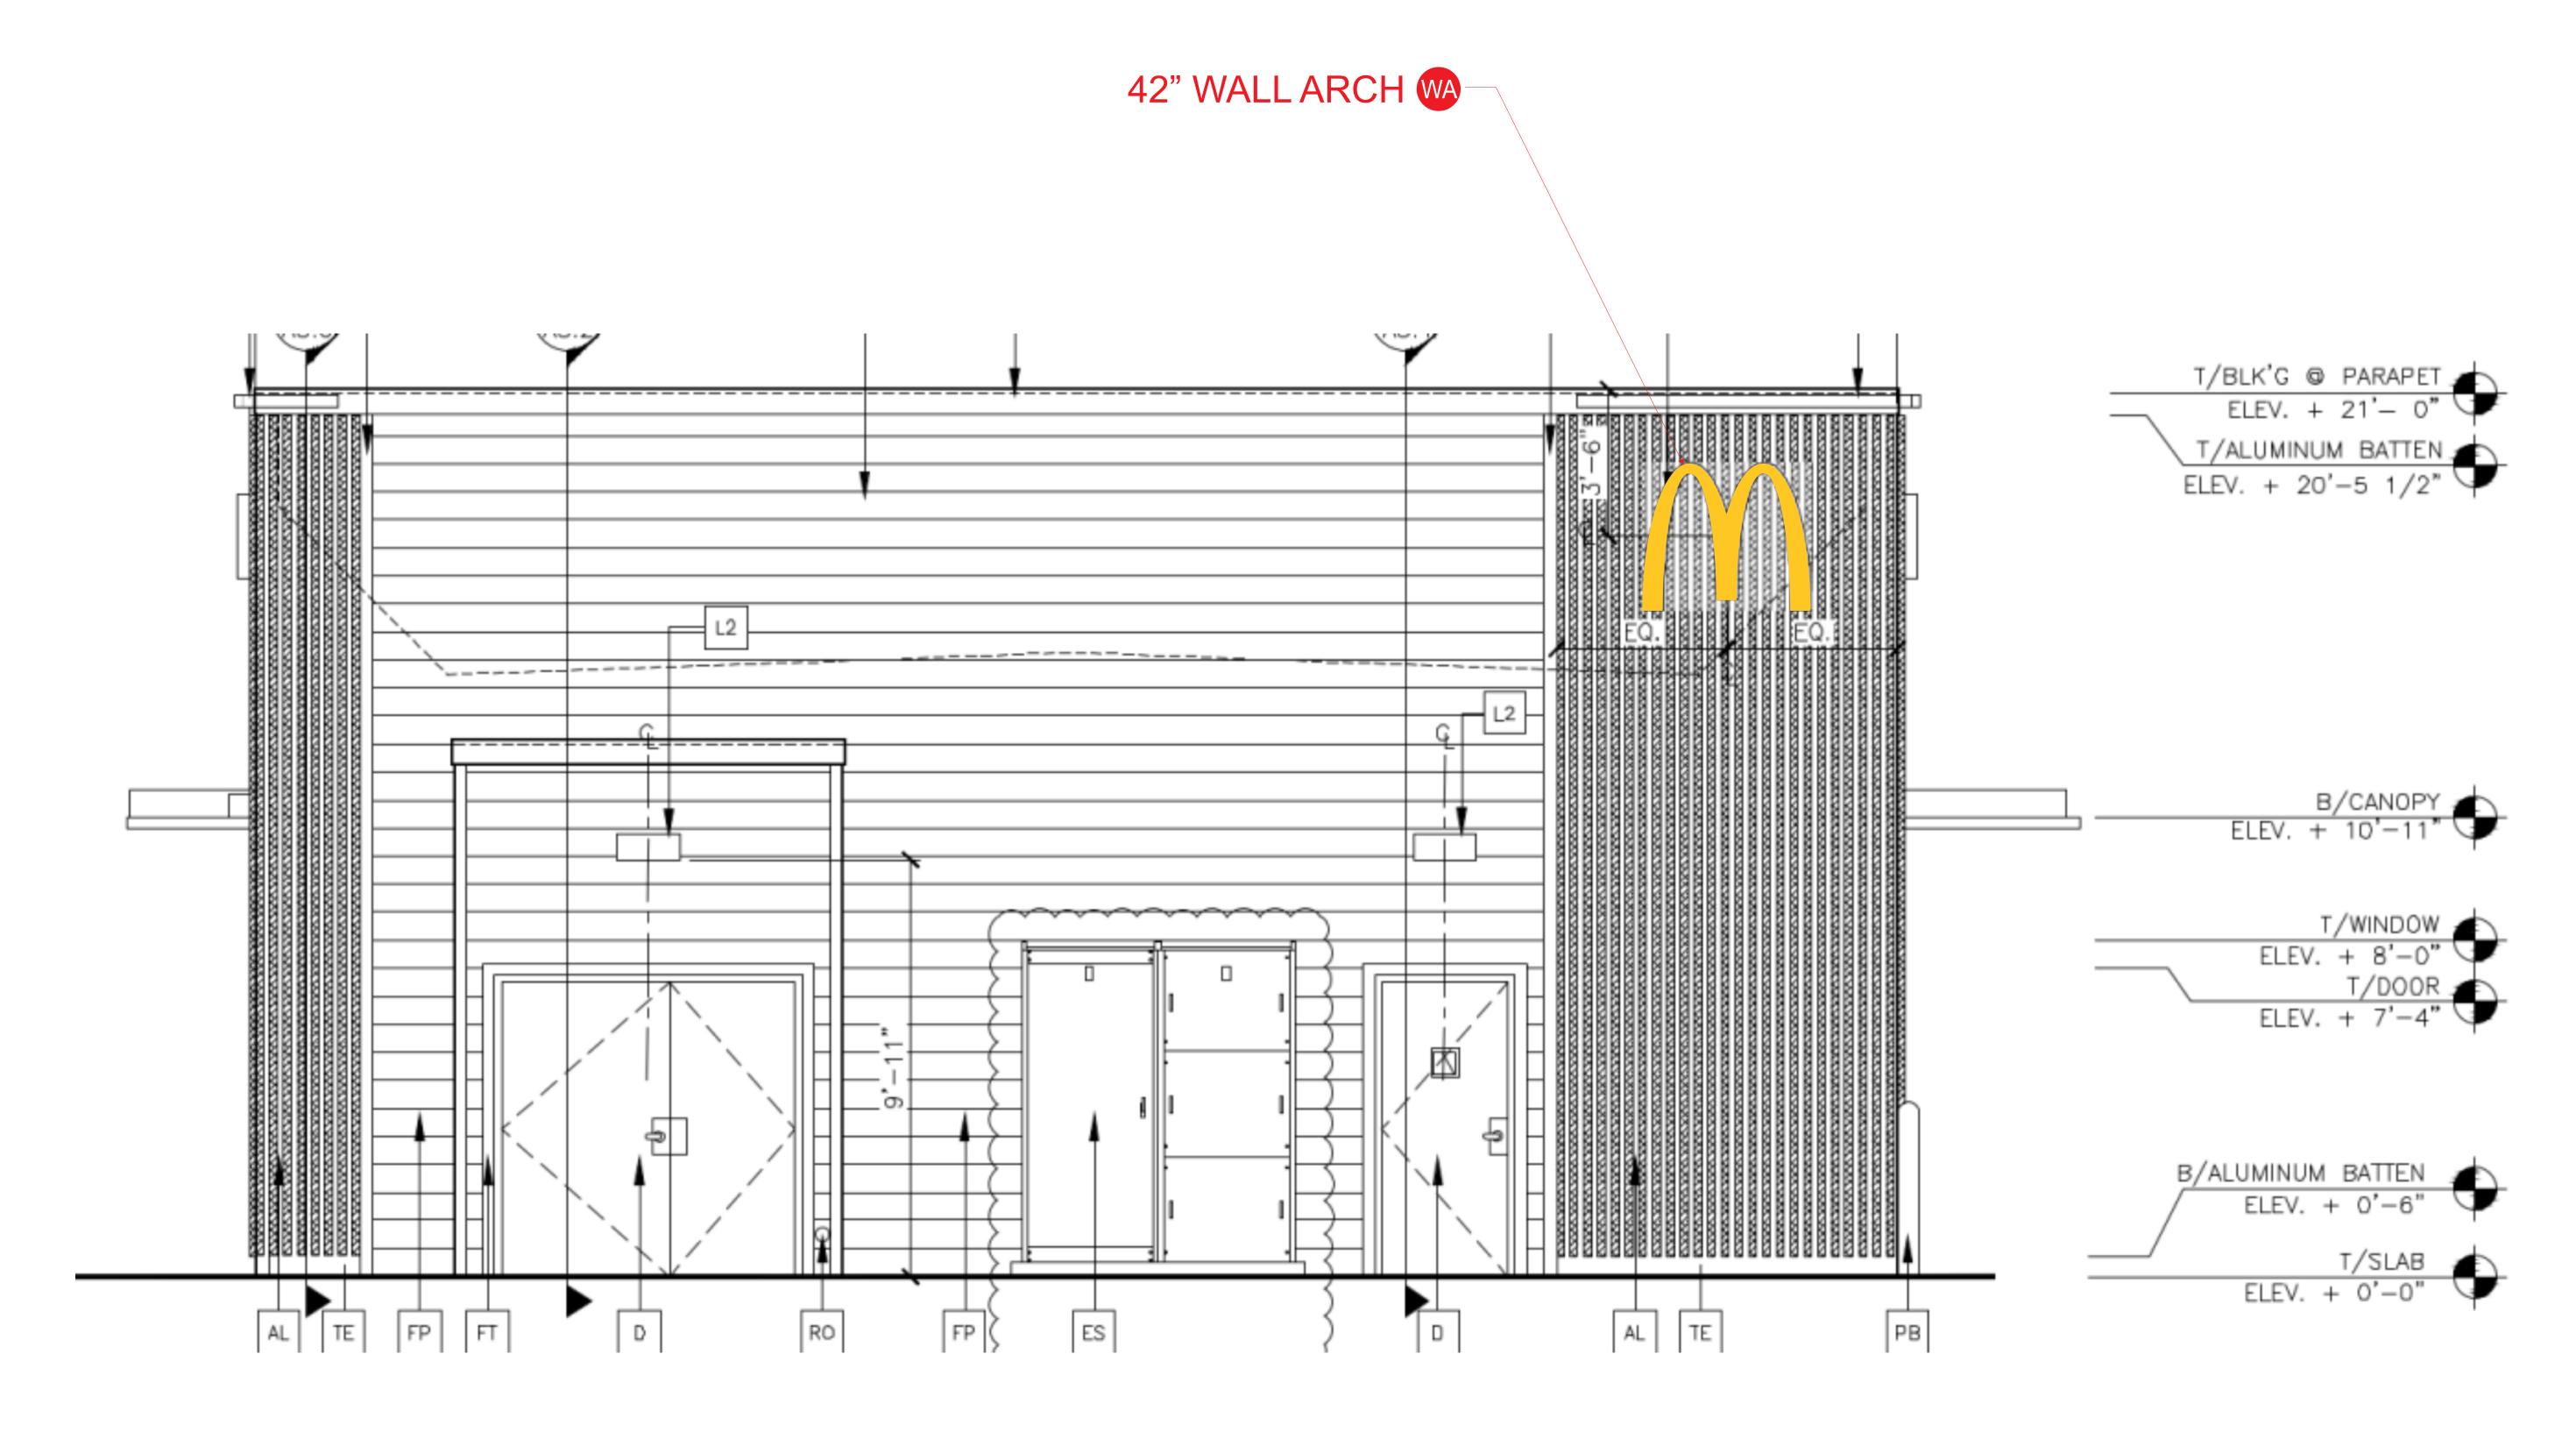


PRSG20251040



Customer: McDONALD'S	Project No.: 499550	Request No.: 80147	This sign is intended to be installed in accordance with the requirements of Article 600 of the National Electric Code and/or other applicable local	Customer Approva
Location: PUYALLUP, WA	Prepared By: CTM/AHD/QP		codes. This includes proper grounding and bonding of the sign. This is an original document created by Persona Signs, LLC provided specifically	Approval Date:
File Name: 499550 - R7 - 2902 E PIONEER - PUYALLUP, WA	Date: 09/02/25	Revision:	to the client for the client's personal use. This document should not be shared, reproduced, disclosed or otherwise used without written permission from Persona Signs, LLC.	

DRIVE-THRU ELEVATION

SCALE: 1/4" = 1'-0"

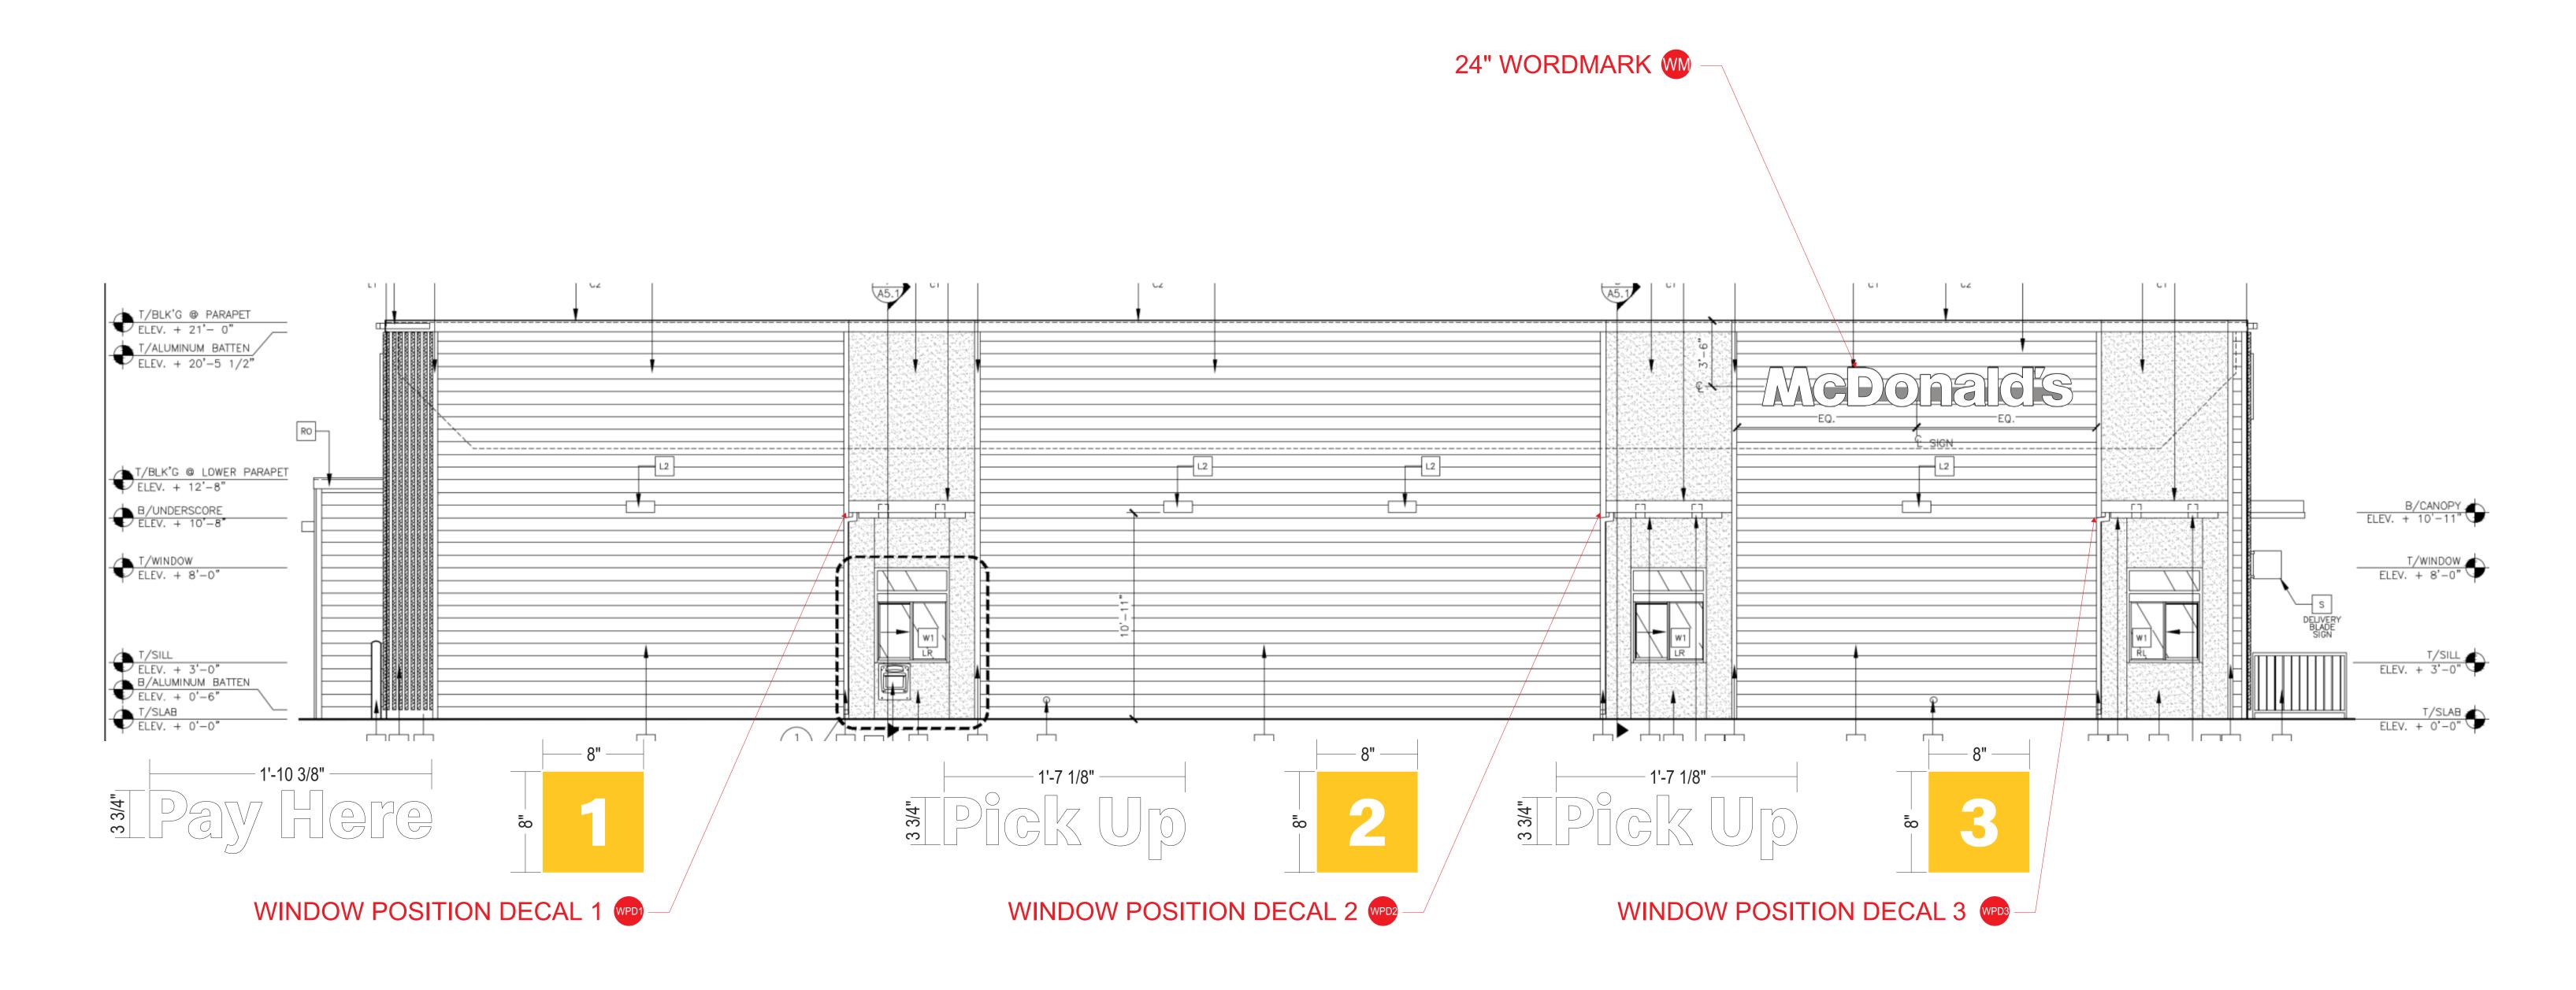

PRSG20251040




700 21st St SW Watertown, SD 57201
Tel: 800.843.9888
www.personatriangle.com

ustomer: IcDONALD'S	Project No.: 499550	Request No.: 80147	(
ocation: UYALLUP, WA	Prepared By: CTM/AHD/QP		
ile Name: 99550 - R7 - 2902 E PIONEER - PUYALLUP, WA	Date: 09/02/25	Revision: 7	t r F

Persona Signs, LLC.

NON DRIVE-THRU ELEVATION


SCALE: 1/4" = 1'-0"

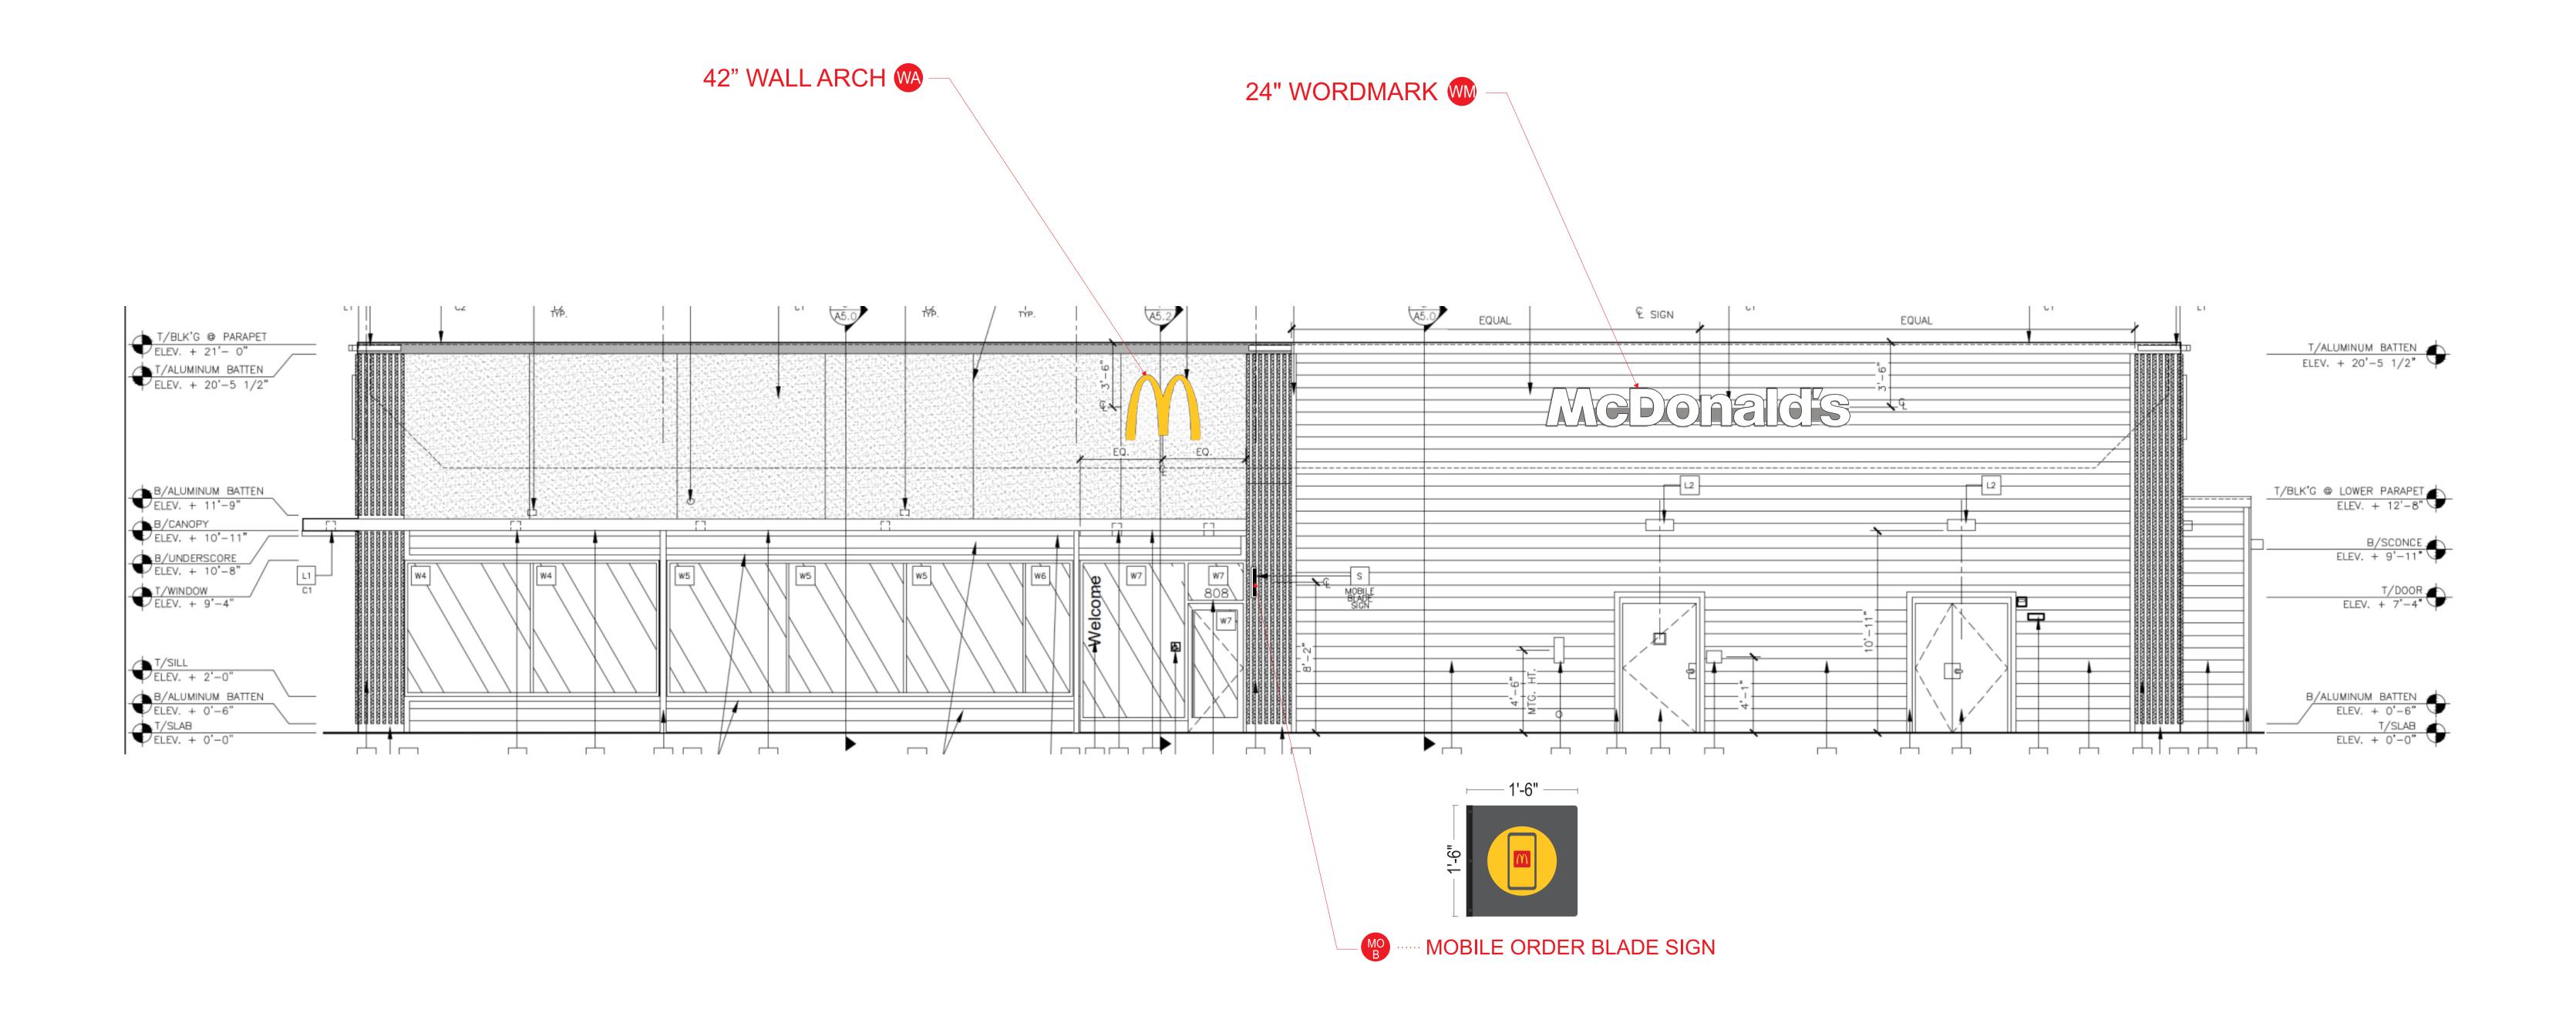

PRSG20251040



Customer:	Project No.:
McDONALD'S	499550
Location:	Prepared By:
PUYALLUP, WA	CTM/AHD/Q
File Name:	Date:
499550 - R7 - 2902 E PIONEER - PUYALLUP, WA	09/02/25

 

Request No.: **80147**

Revision:

This is an original document created by Persona Signs, LLC provided specifically to the client for the client's personal use. This document should not be shared, reproduced, disclosed or otherwise used without written permission from Persona Signs, LLC.

Customer Approval (Please Initial):

Approval Date:



Hot dip galvanized + anti-graffiti powder coated steel **Frame**

Brackets Hot dip galvanized

Panels Aluminium + anti-graffiti powdercoat

Access fasteners Security Torx

Media player access **Dual camlock**

Eyebolt Stainless crane on

Baseplate McDonalds spec triple mounting pattern option

ODMB 02 SINGLE

Displays Samsung OH55F

Hardware **Stratacache Spectra NG**

Heating/Cooling Watlow 100W Heater Sunon 120mm AC Fan

Power Supply Units 60W DC Media Player

Power Supply

Power Cables

1 x IEC Power Cable

Electrical Components

Isolated Ground 2 x IG Receptacles


20A Circuit Breaker


Communication Cables

2 x HDMI 1 x RS232

Certification

UL Certified

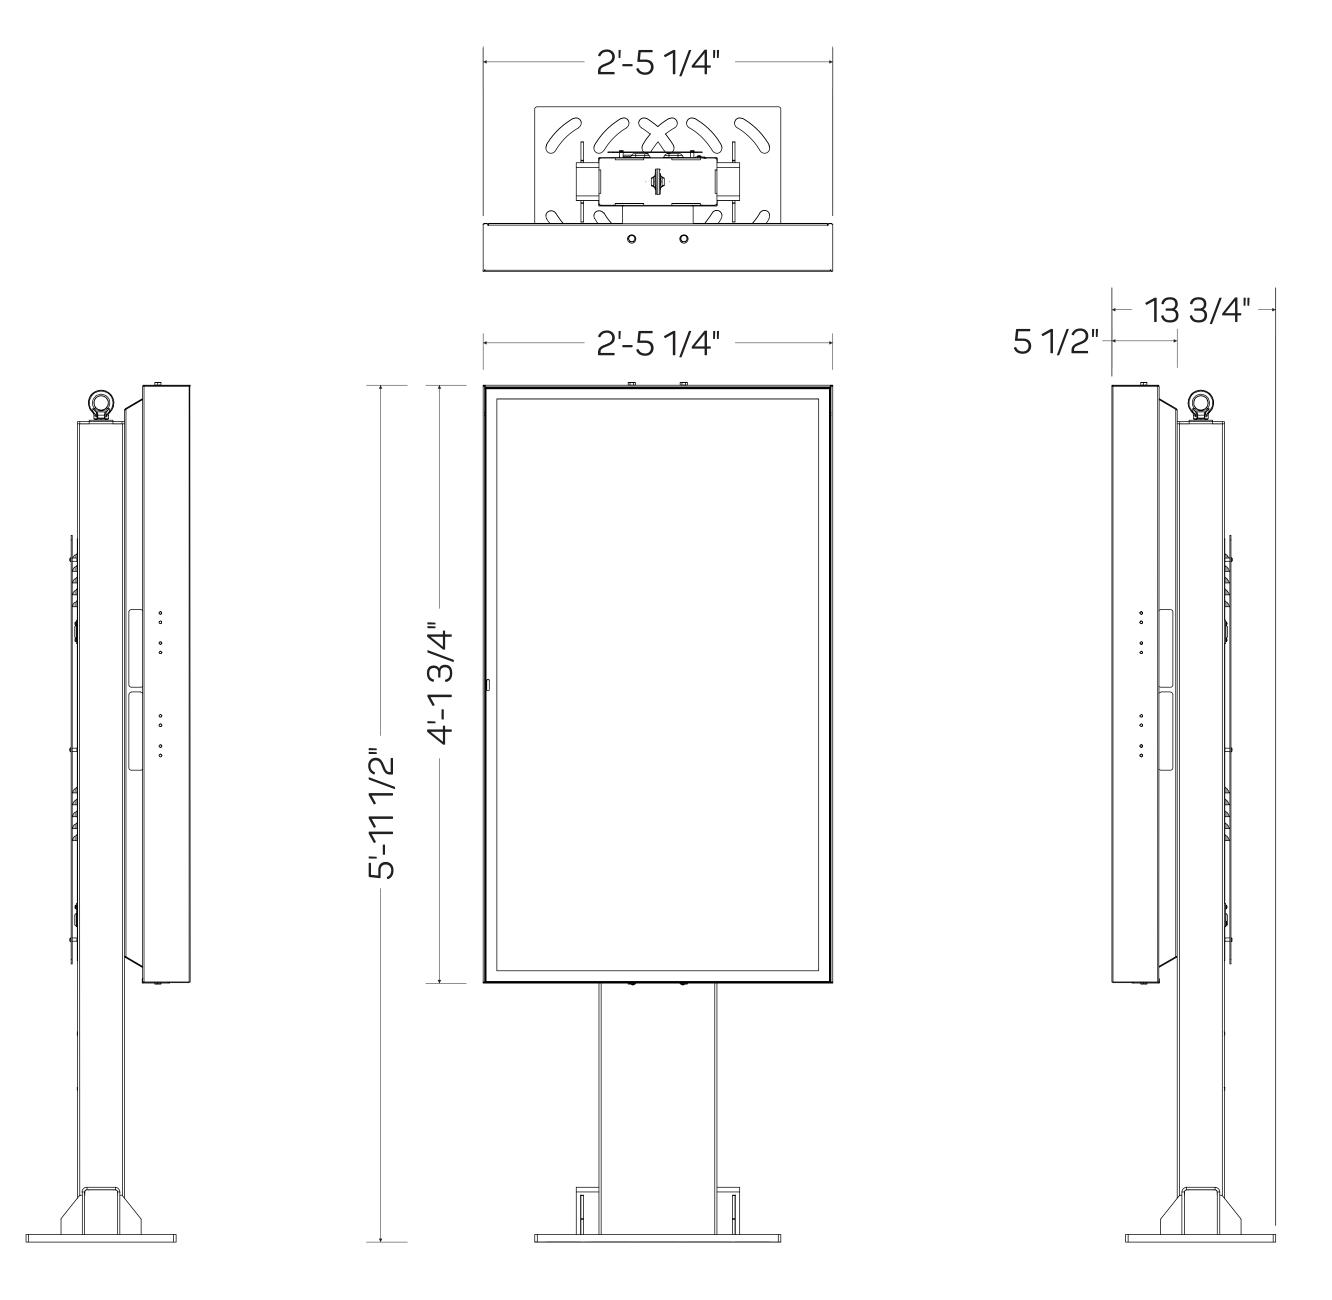

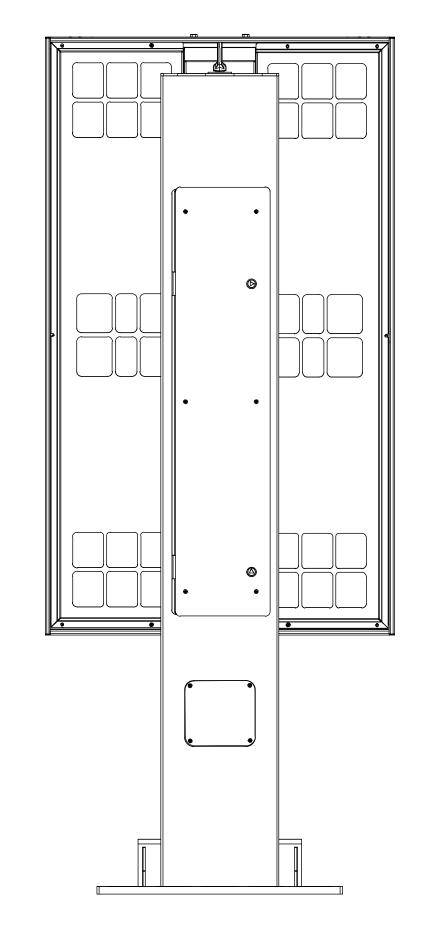



SCALE: 1-1/2" = 1'-0"

PRSG20251040

FACILITY SERVICES | LIGHTING | SIGNAGE www.personatriangle.com

stomer: cDONALD'S	Project No.: 499550	Request No.: 80147	(
cation: JYALLUP, WA	Prepared By: CTM/QP		T
	Date: 09/02/25	Revision: 6	to re P

This sign is intended to be installed in accordance with the requirements of Article 600 of the National Electric Code and/or other applicable local codes. This includes proper grounding and bonding of the sign.

This is an original document created by Persona Signs, LLC provided specifically

Approval Date: to the client for the client's personal use. This document should not be shared, reproduced, disclosed or otherwise used without written permission from Persona Signs, LLC.



Frame Hot dip galvanized + anti-graffiti powder coated steel

Brackets Hot dip galvanized

Panels Aluminium + anti-graffiti powdercoat


Access fasteners Security Torx

Media player access Dual camlock

Eyebolt Stainless crane on

Baseplate McDonalds spec triple mounting pattern option

4'-10"

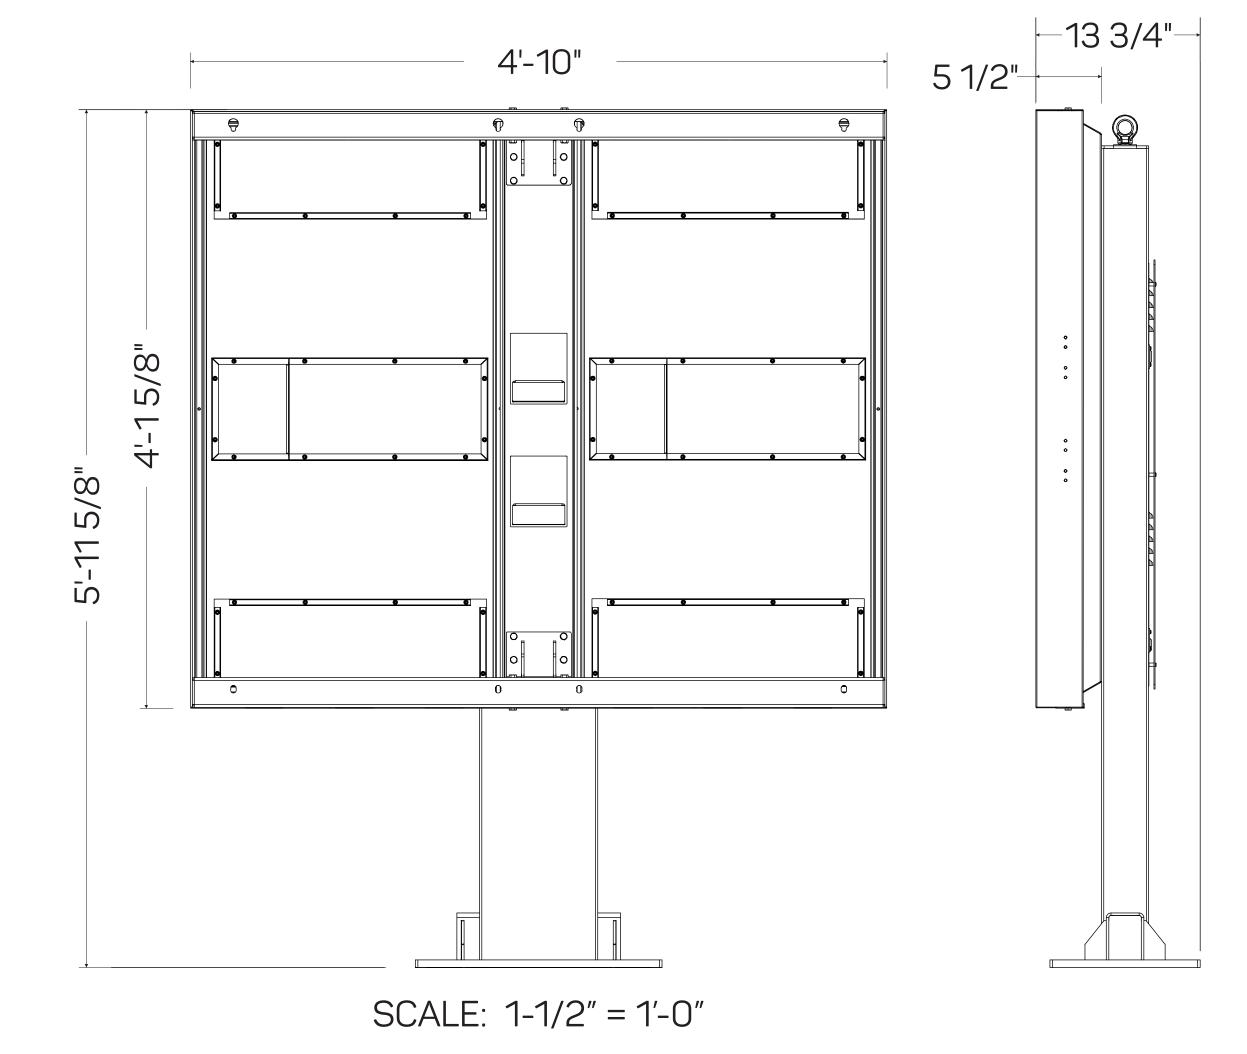

ODMB 02 DOUBLE

Displays 2 x Samsung OH55F

Hardware 2 x Stratacache Spectra NG

Heating/Cooling Watlow 100W Heater

Sunon 120mm AC Fan

Power Supply Units 2 x 60W DC Media Player

Power Supply

Power Cables 2 x IEC Power Cables

Electrical Components Isolated Ground


2 x IG Receptacles 20A Circuit Breaker

Communication Cables 4 x HDMI

2 x RS232

Certification UL Certified



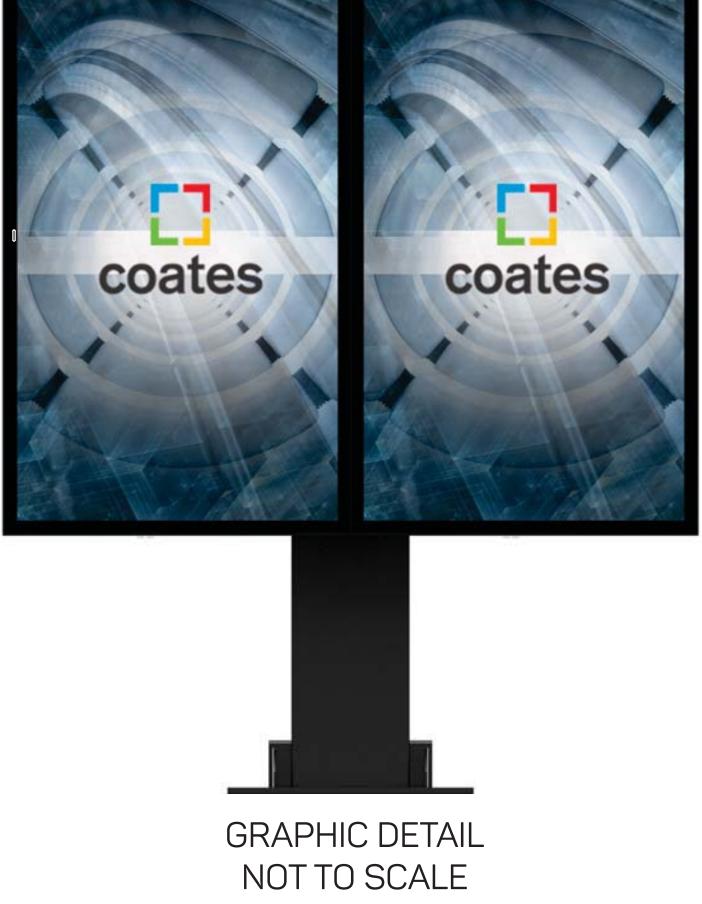

This is an original document created by Persona Signs, LLC provided specifically

Approval Date:

to the client for the client's personal use. This document should not be shared, reproduced, disclosed or otherwise used without written permission from

PRSG20251040

PERSONATRIANGLE
Tel: 800.843.9888


FACILITY SERVICES | LIGHTING | SIGNAGE | SIGNAGE | Www.personatriangle.com

Customer:		Request No.:
McDONALD'S	499550	80147
Location:	Prepared By:	
PUYALLUP, WA	CTM/QP	
File Name:		Revision:
199550 - R - 2902 E PIONEER - PUYALLUP, WA	09/02/25	6

Customer Approval (Please Initial):

This sign is intended to be installed in accordance with the requirements of Article 600 of the National Electric Code and/or other applicable local codes. This includes proper grounding and bonding of the sign.




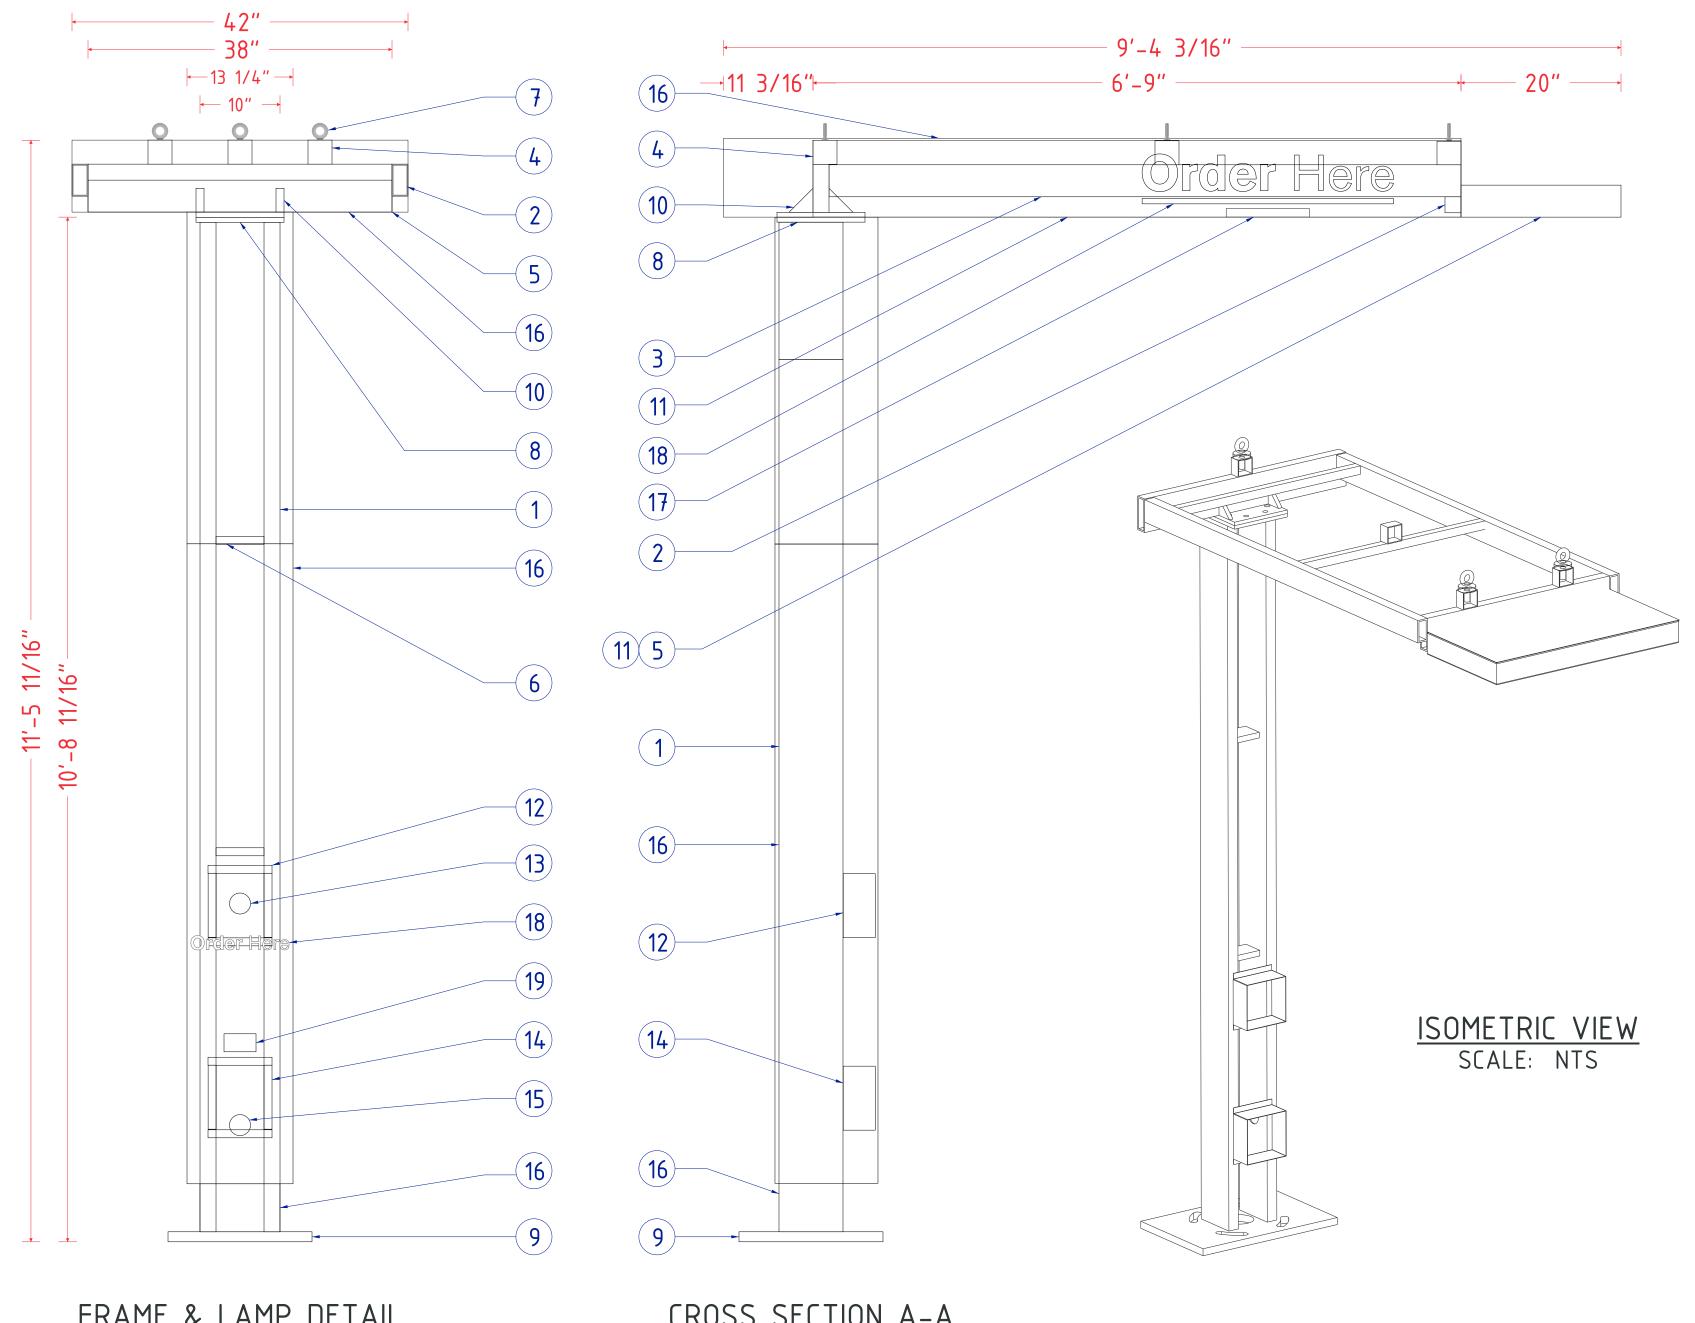

FRAME & LAMP DETAIL SCALE: 1" = 1'-0"

CROSS SECTION A-A SCALE: 1" = 1'-0"

18" X 18" X 1" PLATE 1 3/8" SLOTTED HOLES 1" BOLTS

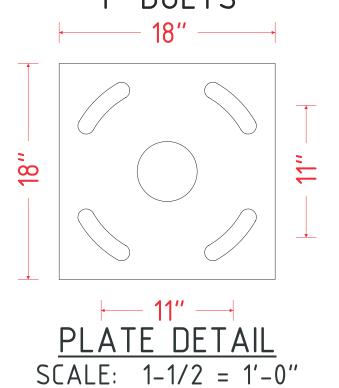

11" X 11" X 5/8" PLATE 3/4" HOLES 5/8" BOLTS


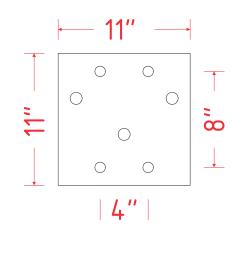


PLATE DETAIL SCALE: 1-1/2 = 1'-0''

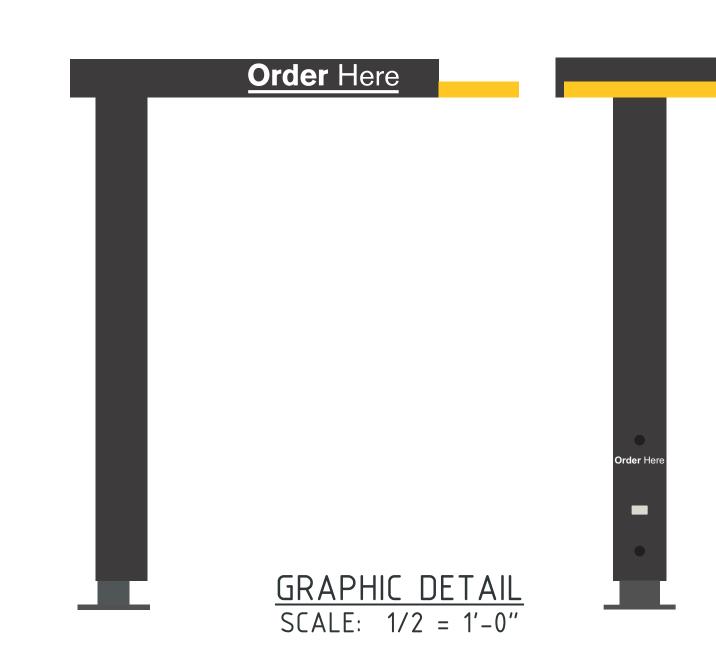

	MCDONALD'S SPRINGBOARD OHC SPECIFICATIONS
NO.	PART/DESCRIPTION
1	2" X 8" X 3/16" RECTANGULAR TUBE
2	2" X 6" X 1/4" RECTANGULAR TUBE
3	2" X 4" X 1/4" RECTANGULAR TUBE
4	3" X 3" X 3/16" SQUARE TUBE
5	1" X 4" C-CHANNEL
6	2" X 8" X 3/16" RECTANGULAR TUBE
7	1/2" EYEBOLTS (3)
8	11" X 11" X 5/8" TOP PLATES (2) (SEE PLATE DETAILS)
9	18" X 28" X 1" BASE PLATE (SEE PLATE DETAILS)
10	3" X 3" X 3/4" GUSSETS
11	.063" ALUMINUM SKIN
12	.063" ALUMINUM BENT SP10 SPEAKER BOX HOLDER
13	SPEAKER OPENING
14	.063" ALUMINUM BENT DM 4/DM 5 MICROPHONE BOX HOLDER
15	MICROPHONE OPENING
16	ACM CLADDING
17	SLOAN LED LIGHT WITH POWER SUPPLY
18	3M 380-10 REFLECTIVE WHITE FILM 1ST SURFACE
19	ADA STICKER

NOTES:

- 2" X 8" X 3/16 RECTANGULAR TUBE FRAME
- ACM AND .063" ALUMINUM SKIN
- EXTERIOR FINISH:

BASE PLATE - PAINT BM 1631 MIDNIGHT OIL TUBE AND TOP ACM - PAINT CHARCOAL SPRINGBOARD TIP AND UNDERSIDE - PAINT PMS 123 C GOLD

- ACM/SKIN REMOVABLE FOR SERVICE
- U.L. LISTED
- (1) 20A / 120V CIRCUIT REQUIRED

PRSG20251040

FACILITY SERVICES | LIGHTING | SIGNAGE www.personatriangle.com


700 21st St SW Watertown, SD 57201

Customer: McDONALD'S	Project No.: 499550	Request No.: 80147
	Prepared By:	
PUYALLUP, WA	ĆTM/QP	
File Name: 499550 - R - 2902 E PIONEER - PUYALLUP, WA	Date: 09/02/25	Revision: 6

This sign is intended to be installed in accordance with the requirements of Article 600 of the National Electric Code and/or other applicable local codes. This includes proper grounding and bonding of the sign.

This is an original document created by Persona Signs, LLC provided specifically to the client for the client's personal use. This document should not be shared, reproduced, disclosed or otherwise used without written permission from Persona Signs, LLC.




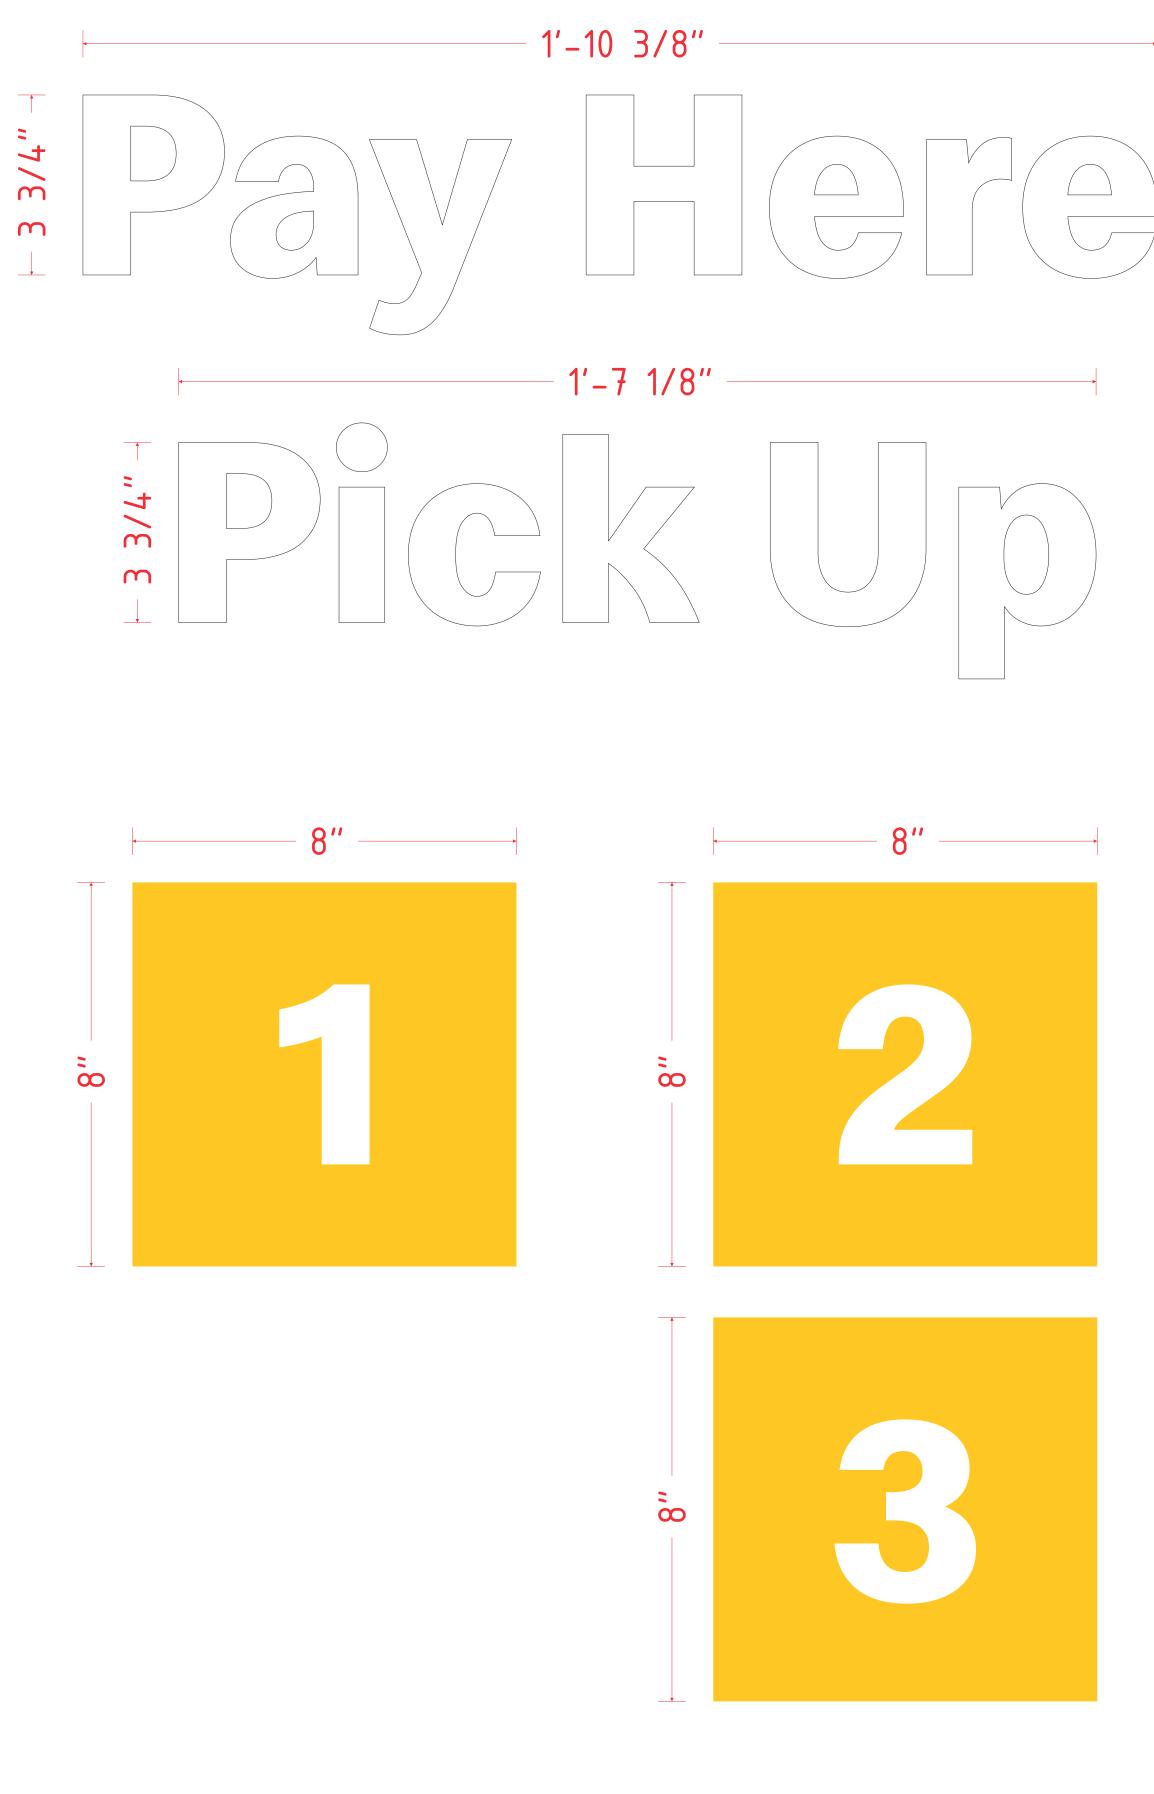

GRAPHIC DETAILS SCALE: 1:2 = 1'-0''

SPECIFICATIONS

- 3M 7725-20 MATTE WHITE OPAQUE FILM
- 3M 7725-25 SUNFLOWER OPAQUE FILM
- FONT = SPEEDEE BOLD

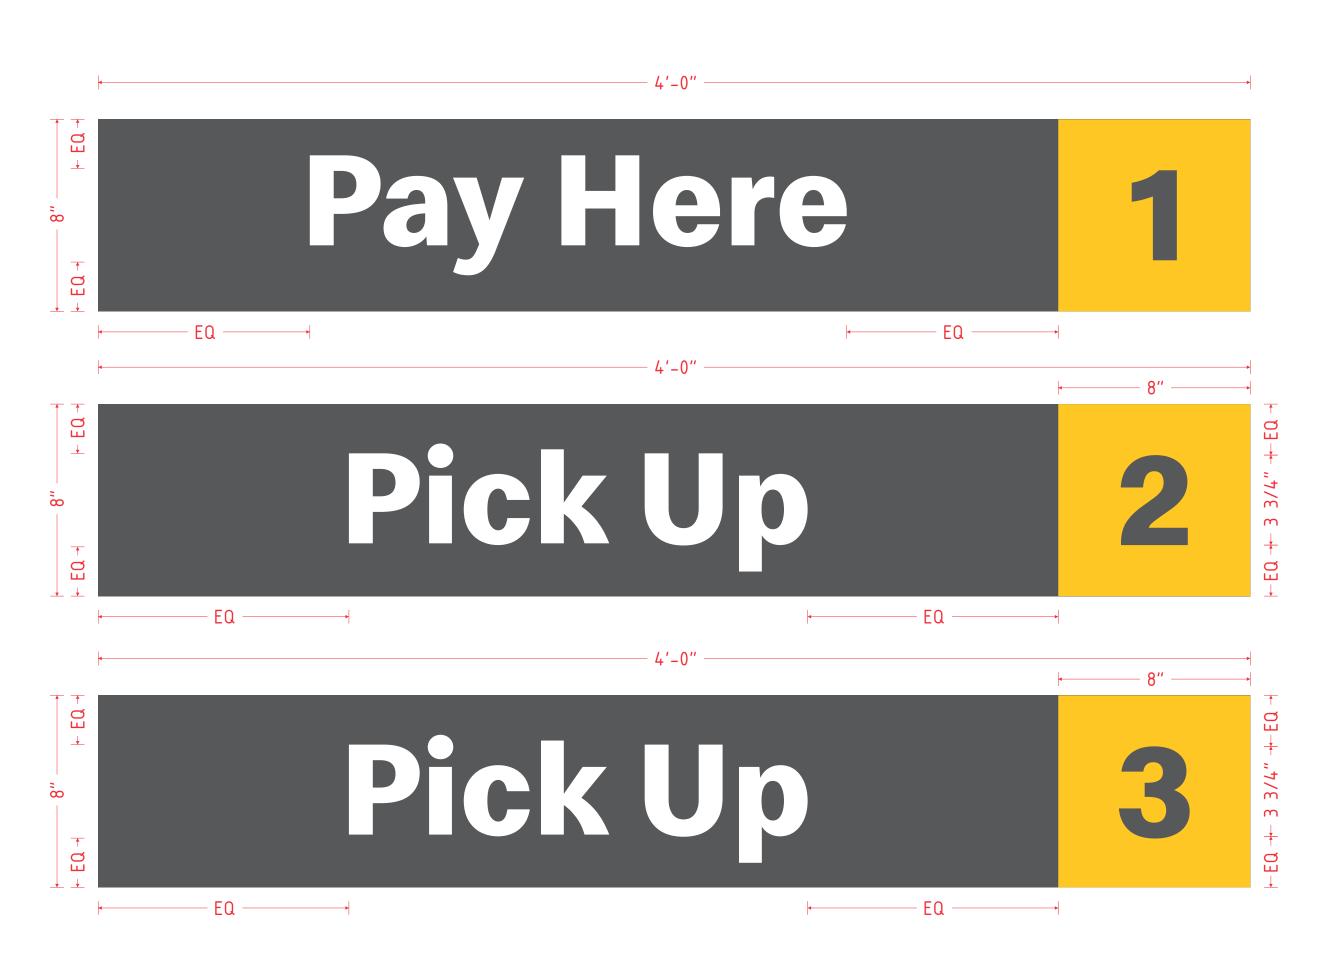


TRELLIS POSITIONING DETAIL SCALE: 3'' = 1'-0''

PRSG20251040

FACILITY SERVICES | LIGHTING | SIGNAGE www.personatriangle.com


Customer: McDONALD'S	Project No.: 499550	Request No.: 80147	of Article 600 of the National Electric Code and/or other applicable local	Customer Approva
Location: PUYALLUP, WA	Prepared By: CTM/QP		codes. This includes proper grounding and bonding of the sign. This is an original document created by Persona Signs, LLC provided specifically	Approval Date:
File Name: 499550 - R - 2902 E PIONEER - PUYALLUP, WA	Date: 09/02/25		to the client for the client's personal use. This document should not be shared, reproduced, disclosed or otherwise used without written permission from Persona Signs, LLC.	

Customer Approval (Please Initial): This sign is intended to be installed in accordance with the requirements of Article 600 of the National Electric Code and/or other applicable local codes. This includes proper grounding and bonding of the sign.

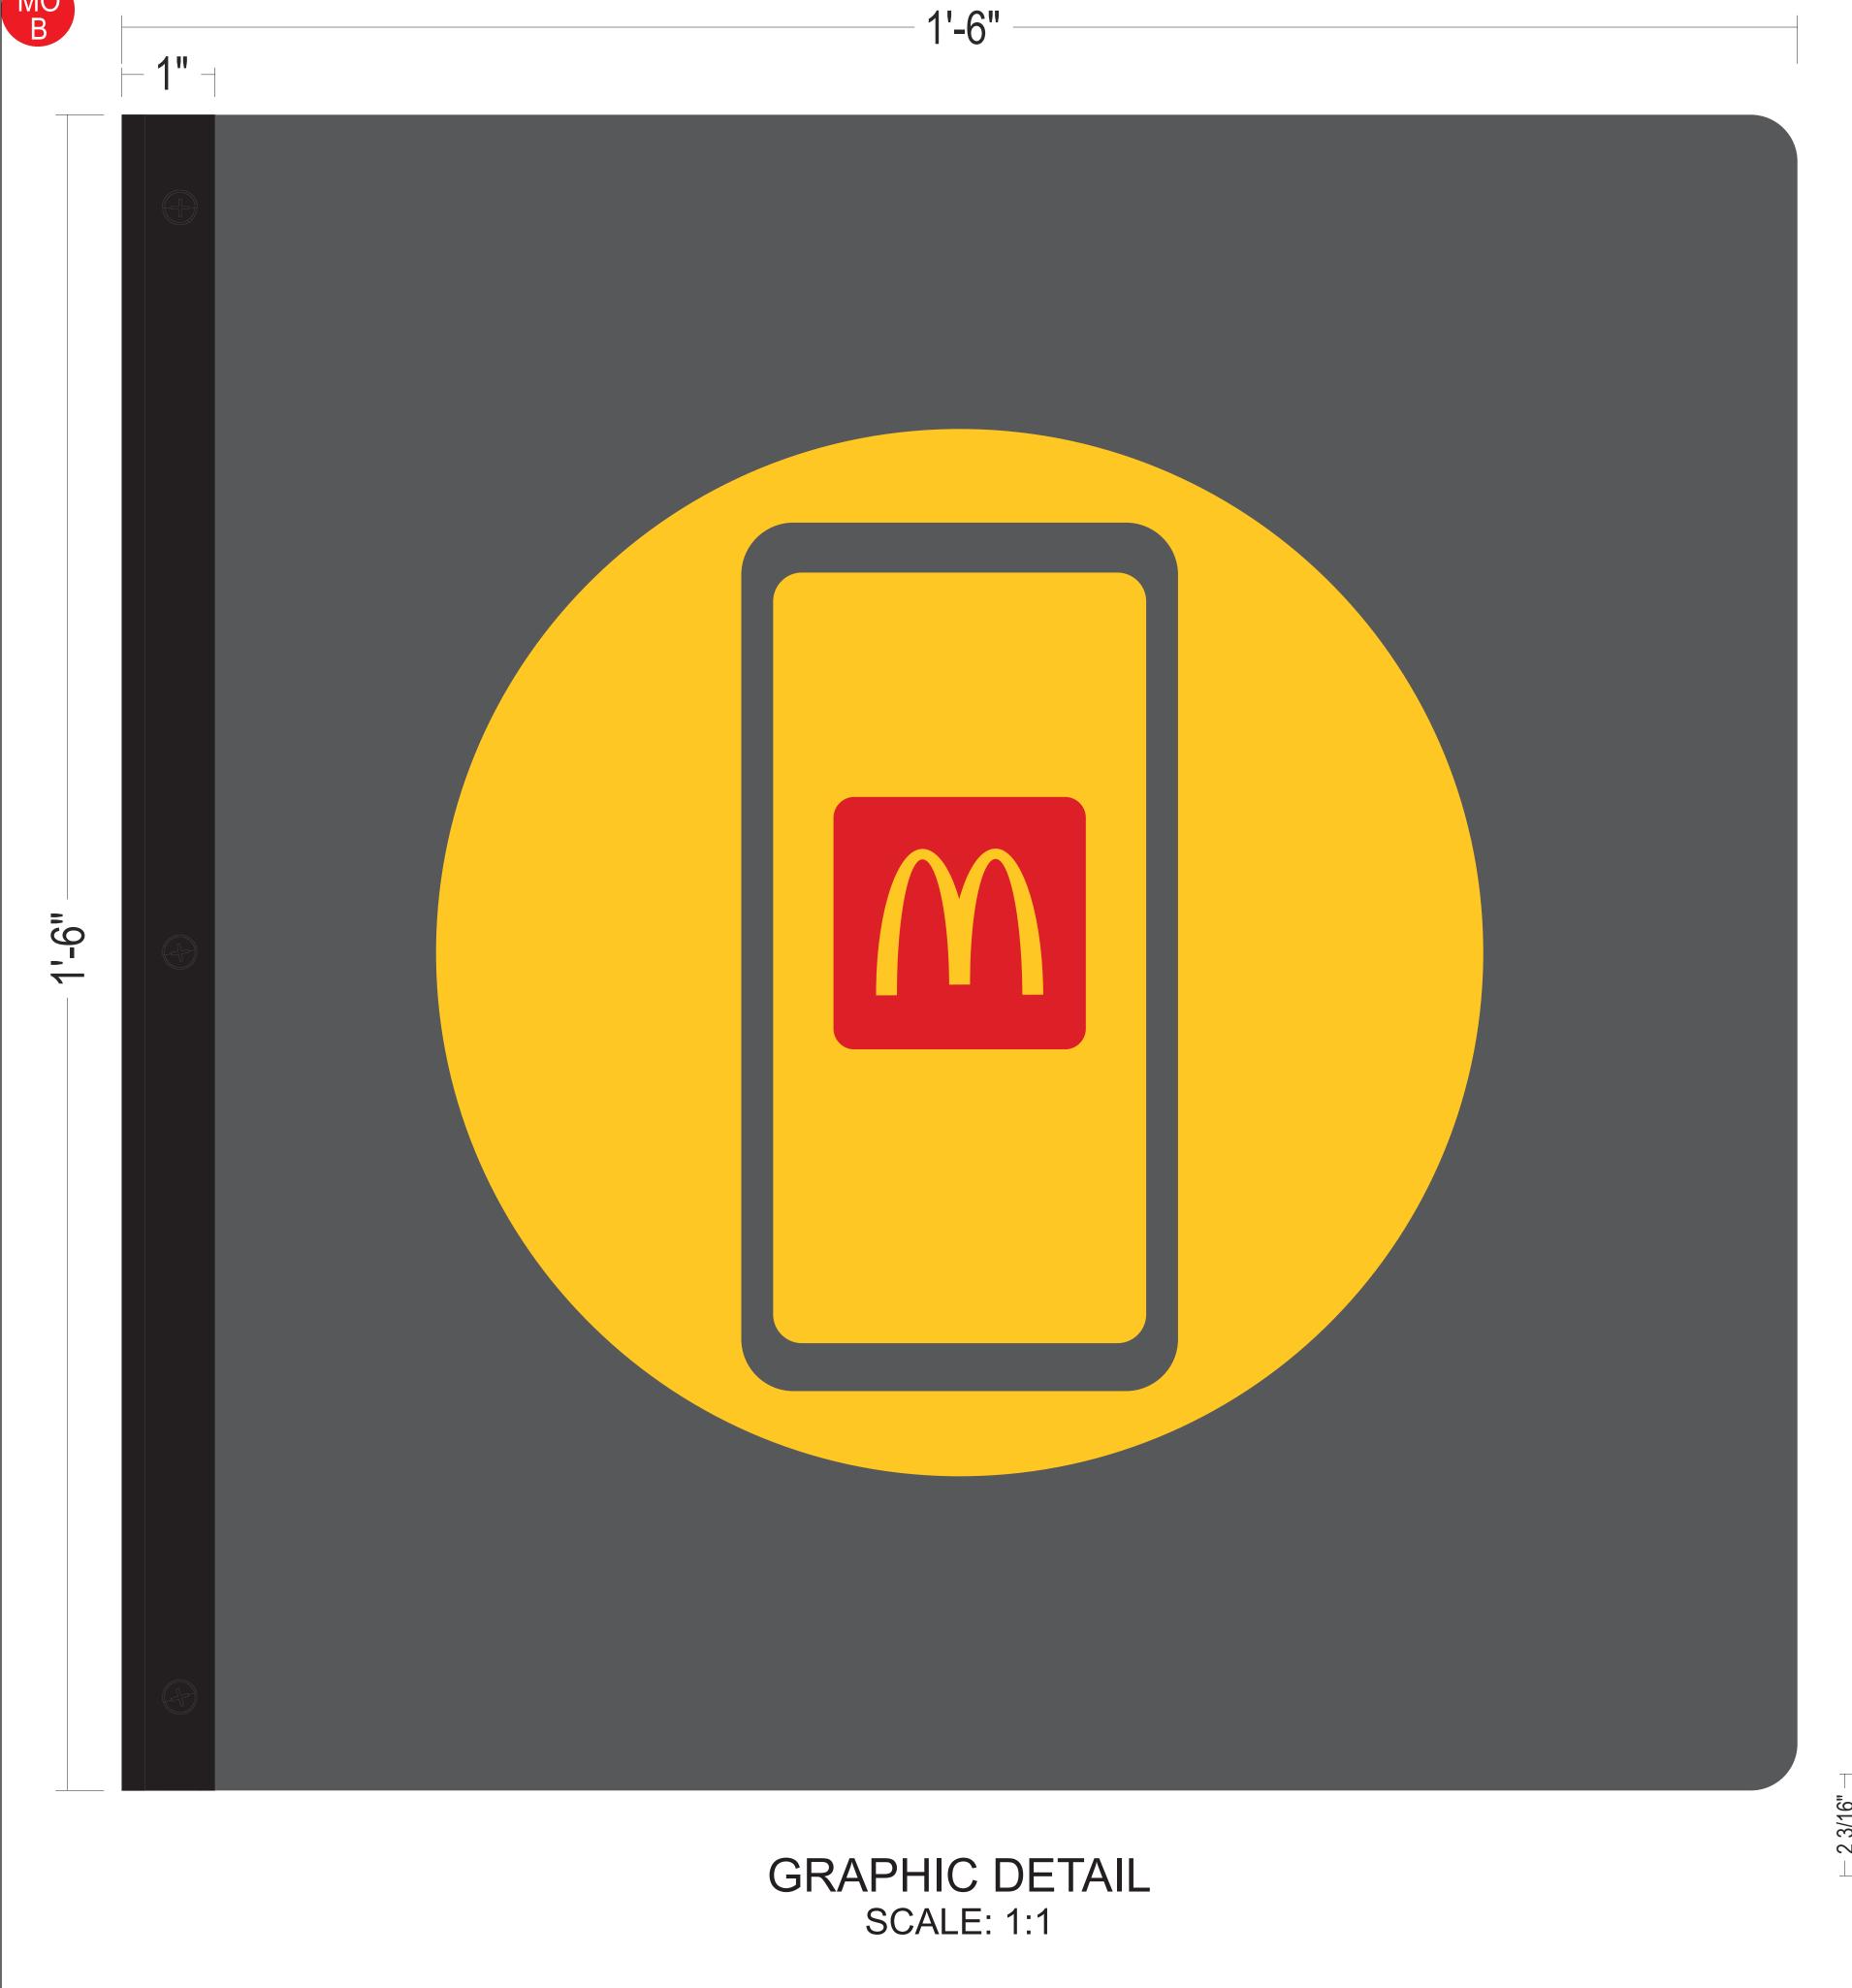

SPECIFICATIONS:

- MOUNTING BRACKET: (2) 1" X 1" X 1/4" X 18" ALUMINUM ANGLES; POWDER COATED BLACK
- FACE ATTACHMENT: 10-24 X .75" THREAD-CUTTING SCREWS WITH NYLOCK NUTS, POWDER COATED BLACK
- .187"ALUMINUM FACE, POWDER COATED TO MATCH NG CHARCOAL
- DECORATION (BOTH SIDES): 3M 3630-33 RED FILM 3M 7725-25 YELLOW FILM
- BOXED SIGN AREA: 2.25 SQ FT

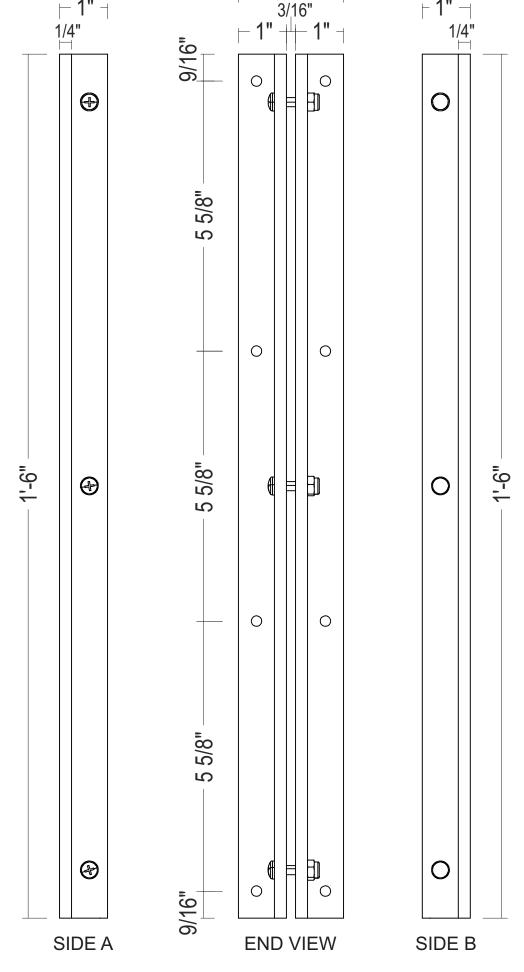

PLAN VIEW SCALE: 1:2

MOUNTING BRACKET DETAIL SCALE: 1:2

PRSG20251040

FACILITY SERVICES | LIGHTING | SIGNAGE www.personatriangle.com

Customer: McDONALD'S	Project No.: Re 499550	quest No.:	This sign is inte
MICDONALD 3	433330	()	of Article 600 o
Location:	Prepared By:		codes. This inc
PUYALLUP, WA	ĆTM/QP	This is an	n original docur
File Name:		VISIOII	ent for the clien ed, disclosed o
499550 - R - 2902 E PIONEER - PUYALLUP, WA	09/02/25		Signs, LLC.

Customer Approval (Please Initial): This sign is intended to be installed in accordance with the requirements of Article 600 of the National Electric Code and/or other applicable local codes. This includes proper grounding and bonding of the sign.


This is an original document created by Persona Signs, LLC provided specifically to the client for the client's personal use. This document should not be shared, reproduced, disclosed or otherwise used without written permission from



GRAPHIC DETAIL SCALE: 1:1

SPECIFICATIONS:

- MOUNTING BRACKET:
 (2) 1" X 1" X 1/4" X 18" ALUMINUM ANGLES;
 POWDER COATED BLACK
 - FACE ATTACHMENT: 10-24 X .75" THREAD-CUTTING SCREWS WITH NYLOCK NUTS, POWDER COATED BLACK
 - .187"ALUMINUM FACE, POWDER COATED TO MATCH NG CHARCOAL
 - DECORATION (BOTH SIDES):
 3M 3630-33 RED FILM
 3M 7725-25 YELLOW FILM
 3M 7725-20 WHITE FILM
 - BOXED SIGN AREA: 2.25 SQ FT

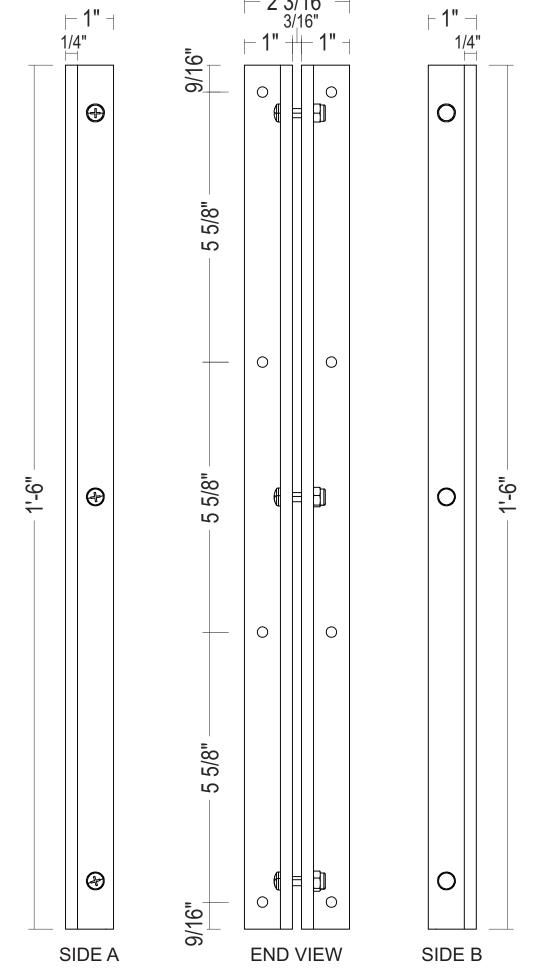

PLAN VIEW SCALE: 1:2 MOUNTING BRACKET DETAIL
SCALE: 1:2

PRSG20251040

PERSONATRIANGLE

Watertown, SD 57201
Tel: 800.843.9888

Www.personatriangle.com

-9

Customer: McDONALD'S	Project No.: 499550	Request No.: 80147
		00141
Location:	Prepared By:	
PUYALLUP, WA	CTM/QP	
File Name:	Date:	Revision:
499550 - R - 2902 E PIONEER - PUYALLUP, WA	09/02/25	6


This sign is intended to be installed in accordance with the requirements of Article 600 of the National Electric Code and/or other applicable local codes. This includes proper grounding and bonding of the sign.


This is an original document created by Persona Signs, LLC provided specifically to the client for the client's personal use. This document should not be shared, reproduced, disclosed or otherwise used without written permission from


Customer Approval (Please Initial):


Cally ed,

Approval Date:

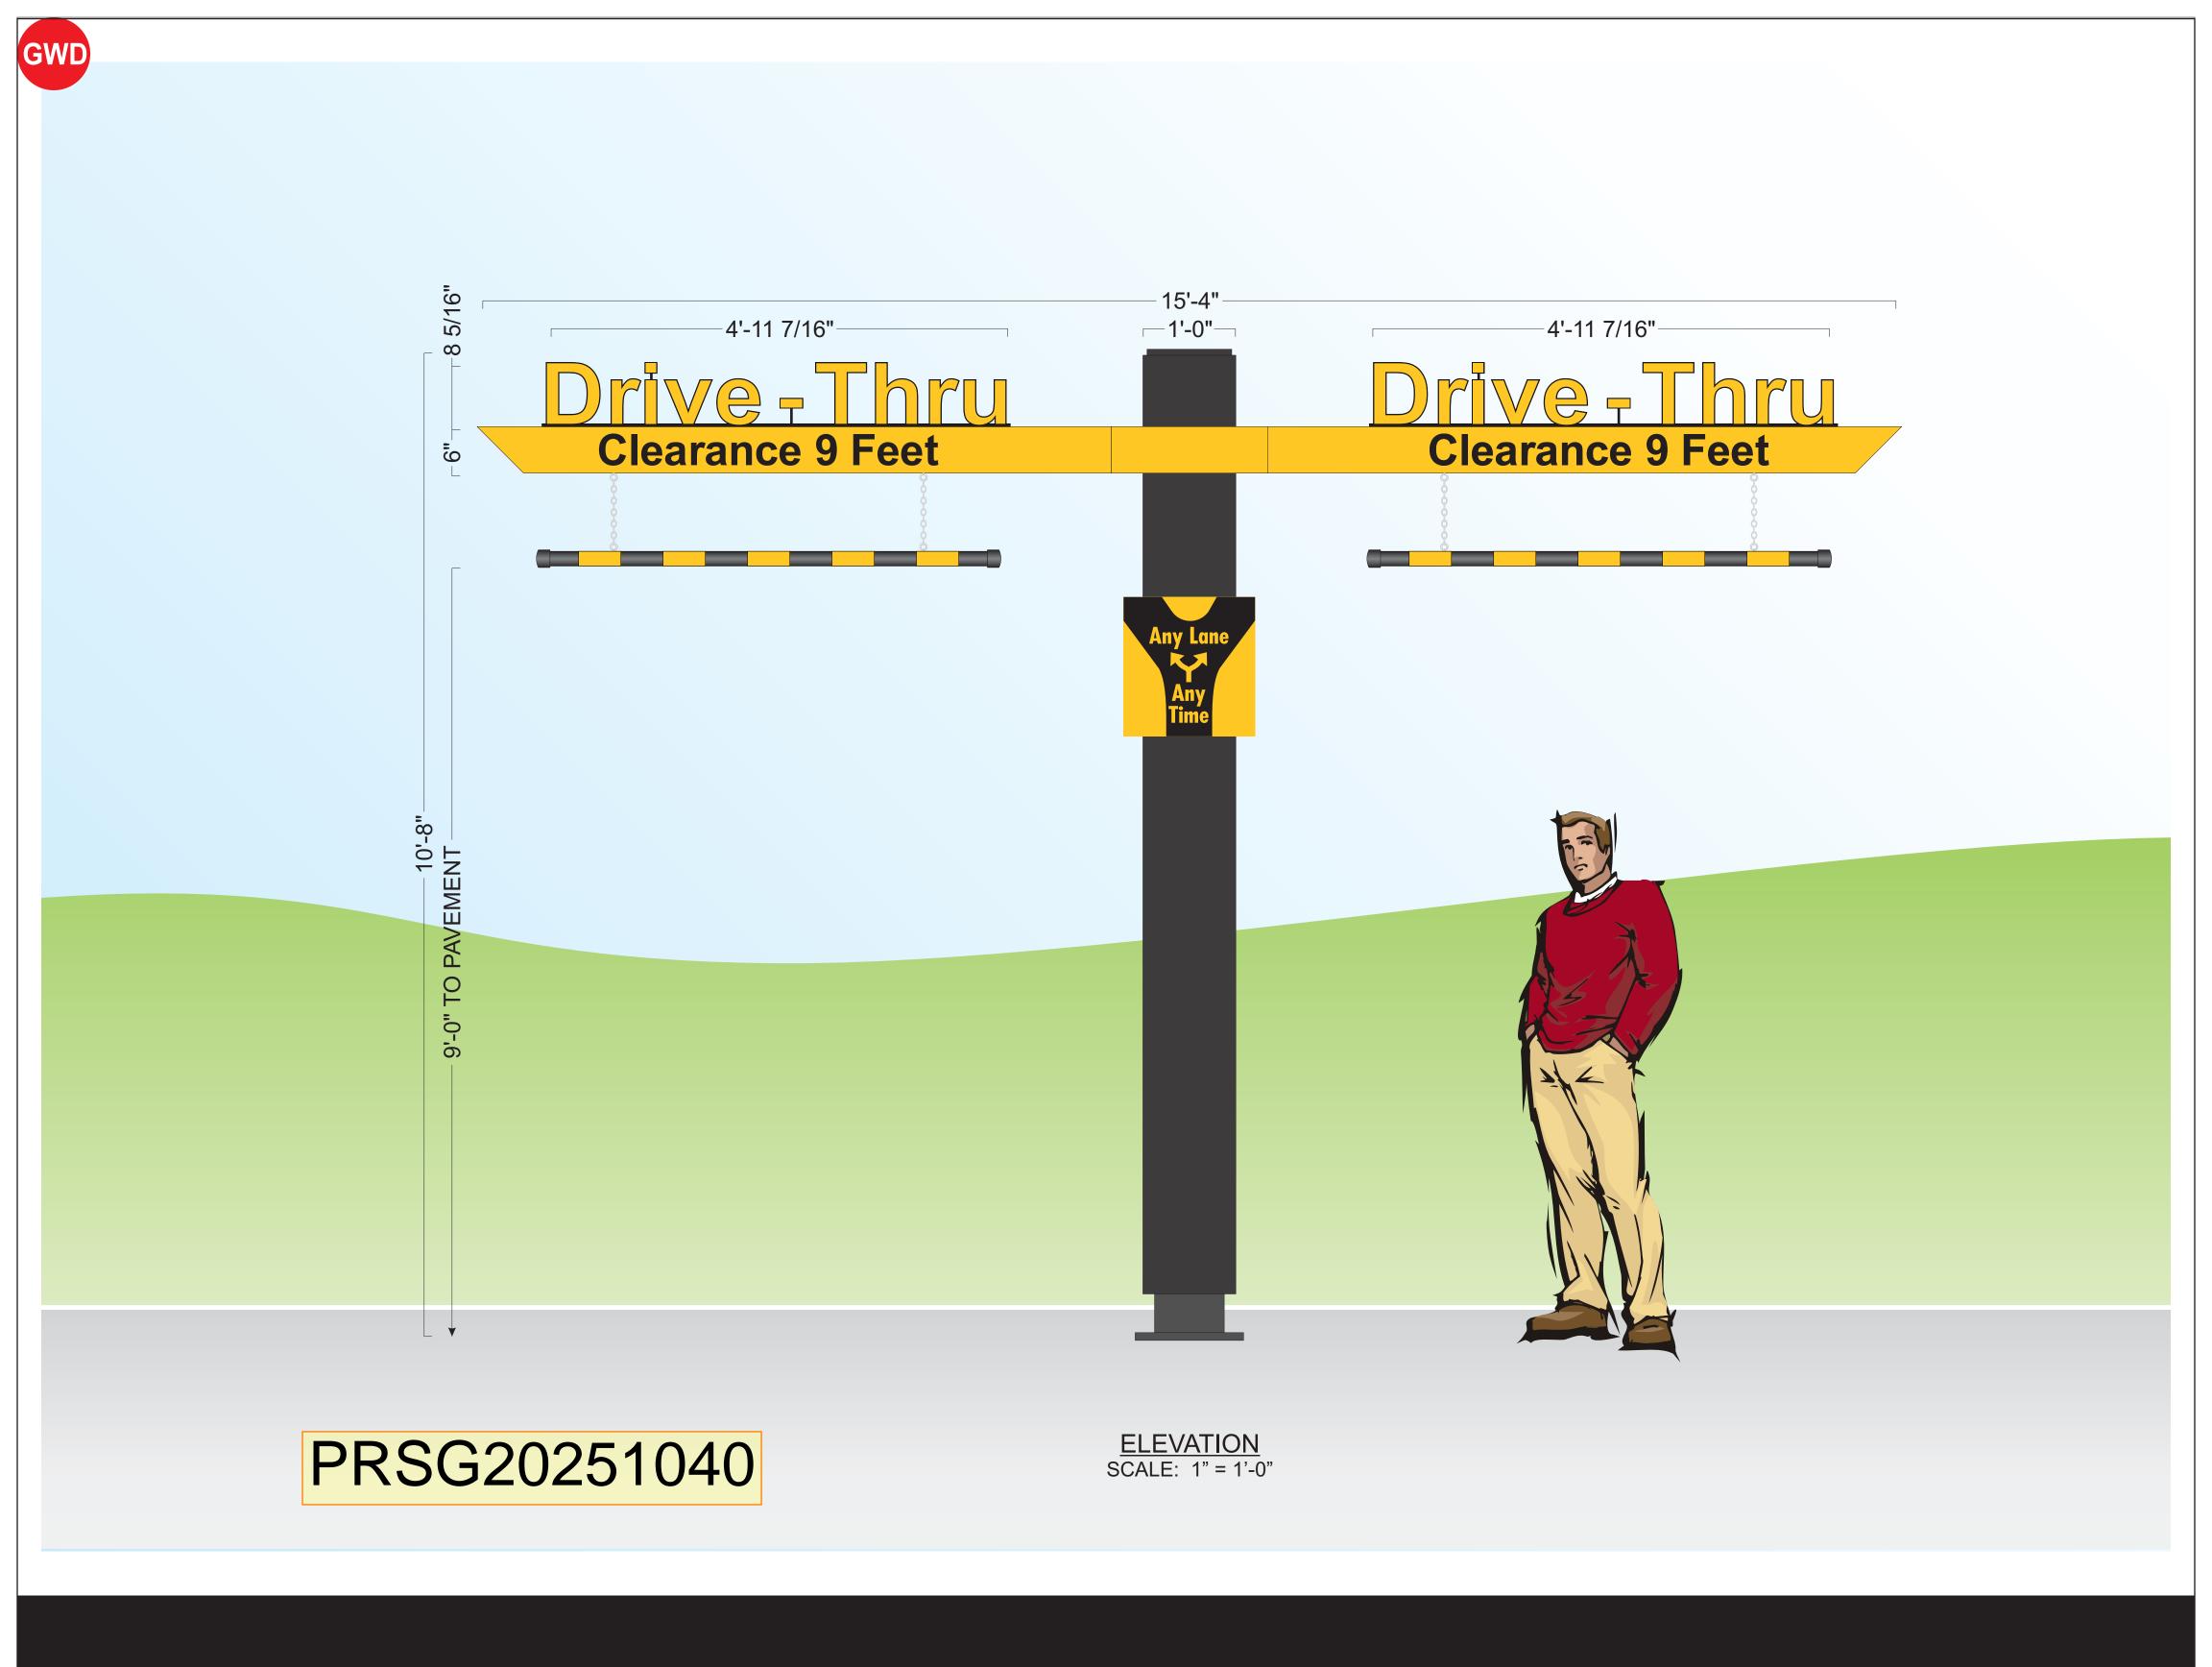

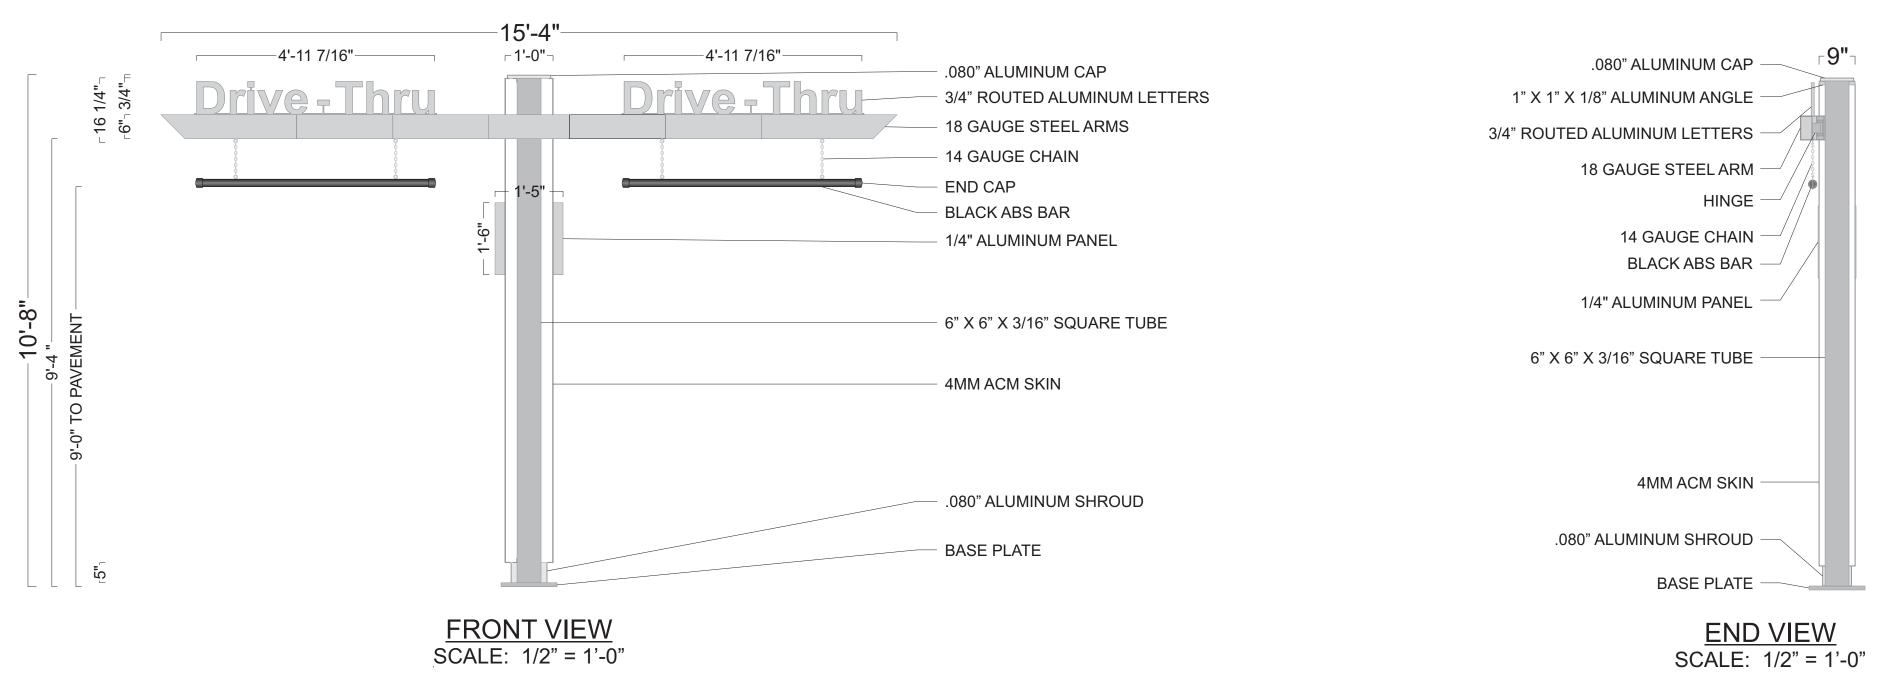

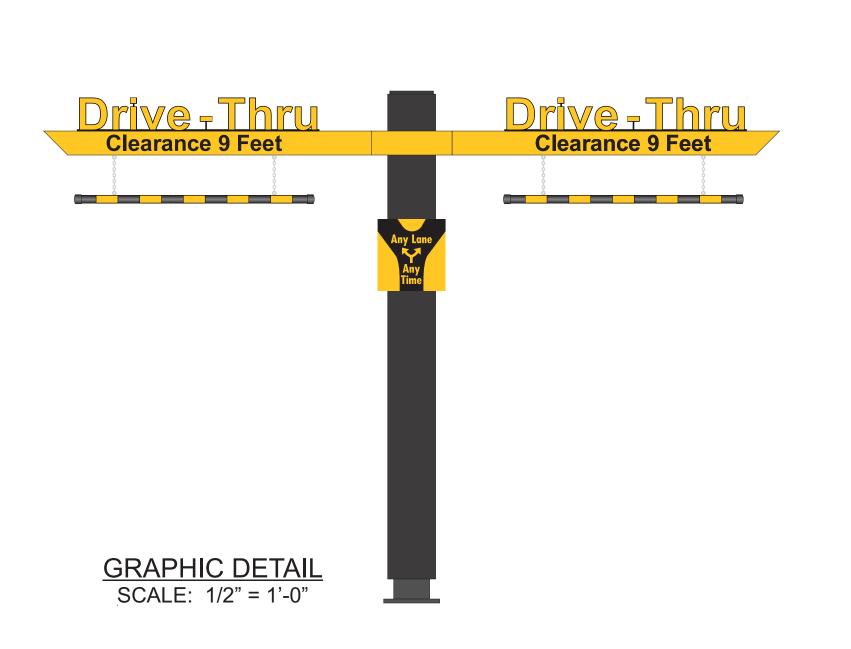

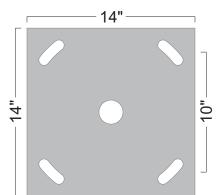

1" X 14" X 14" PLATE 7/8" HOLES 2" CENTER HOLE 3/4" ANCHOR BOLTS

BASE PLATE DETAIL SCALE: 1-1/2" = 1'-0"

POLE COVER DETAIL **DESIGN FACTOR: TBD** 4MM CHARCOAL ACM POLE COVER .080" ALUMINUM CAP AND SHROUD **EXTERIOR FINISH:** POLE COVER - PRE-FINISHED

CHARCOAL SHROUD AND BASE PLATE - MATCH

B.M. 1631 MIDNIGHT OIL

CLEARANCE BAR DETAIL BLACK ACM PIPE W/ 180-25 GOLD VINYL STRIPES APPLIED 1ST SURFACE

SQUARE FEET: BOXED = 163.56 ACTUAL = 20.22

PANEL DETAIL

1/4" ALUMINUM PANEL W/ 1ST SURFACE PAINT & VINYL DECO.:

MATCH PMS 123 C GOLD - BACK-GROUND, **COPY & ARROW**

3630-22 BLACK - LANES

SWING ARM DETAIL DESIGN FACTOR: TBD 18 GAUGE STEEL ARM WITH HINGE W/ 1ST SURFACE PAINT AND VINYL **DECORATION:**

MATCH PMS 123 C GOLD - SWING ARM 7725-12 BLACK - "CLEARANCE 9 FEET" COPY

"DRIVE-THRU" LETTER DETAIL 3/4" ROUTED ALUMINUM LETTERS W/ 1ST SURFACE VINYL DECORATION:

180-25 GOLD - "DRIVE-THRU" COPY **BLACK - COPY OUTLINE**



700 21st St SW Watertown, SD 57201


Customer: McDONALD'S Location: PUYALLUP, WA File Name: 499550 - R - 808 SHAW ROAD E - PUYALLUP, WA

Project No.: **499550** Request No.: **81137** Prepared By: CTM/QP Date: **09/02/25** Revision: **6**


This sign is intended to be installed in accordance with the requirements of Article 600 of the National Electric Code and/or other applicable local codes. This includes proper grounding and boards and for the codes. codes. This includes proper grounding and bonding of the sign. This is an original document created by Persona Signs, LLC provided specifically


Persona Signs, LLC.

Approval Date: to the client for the client's personal use. This document should not be shared,

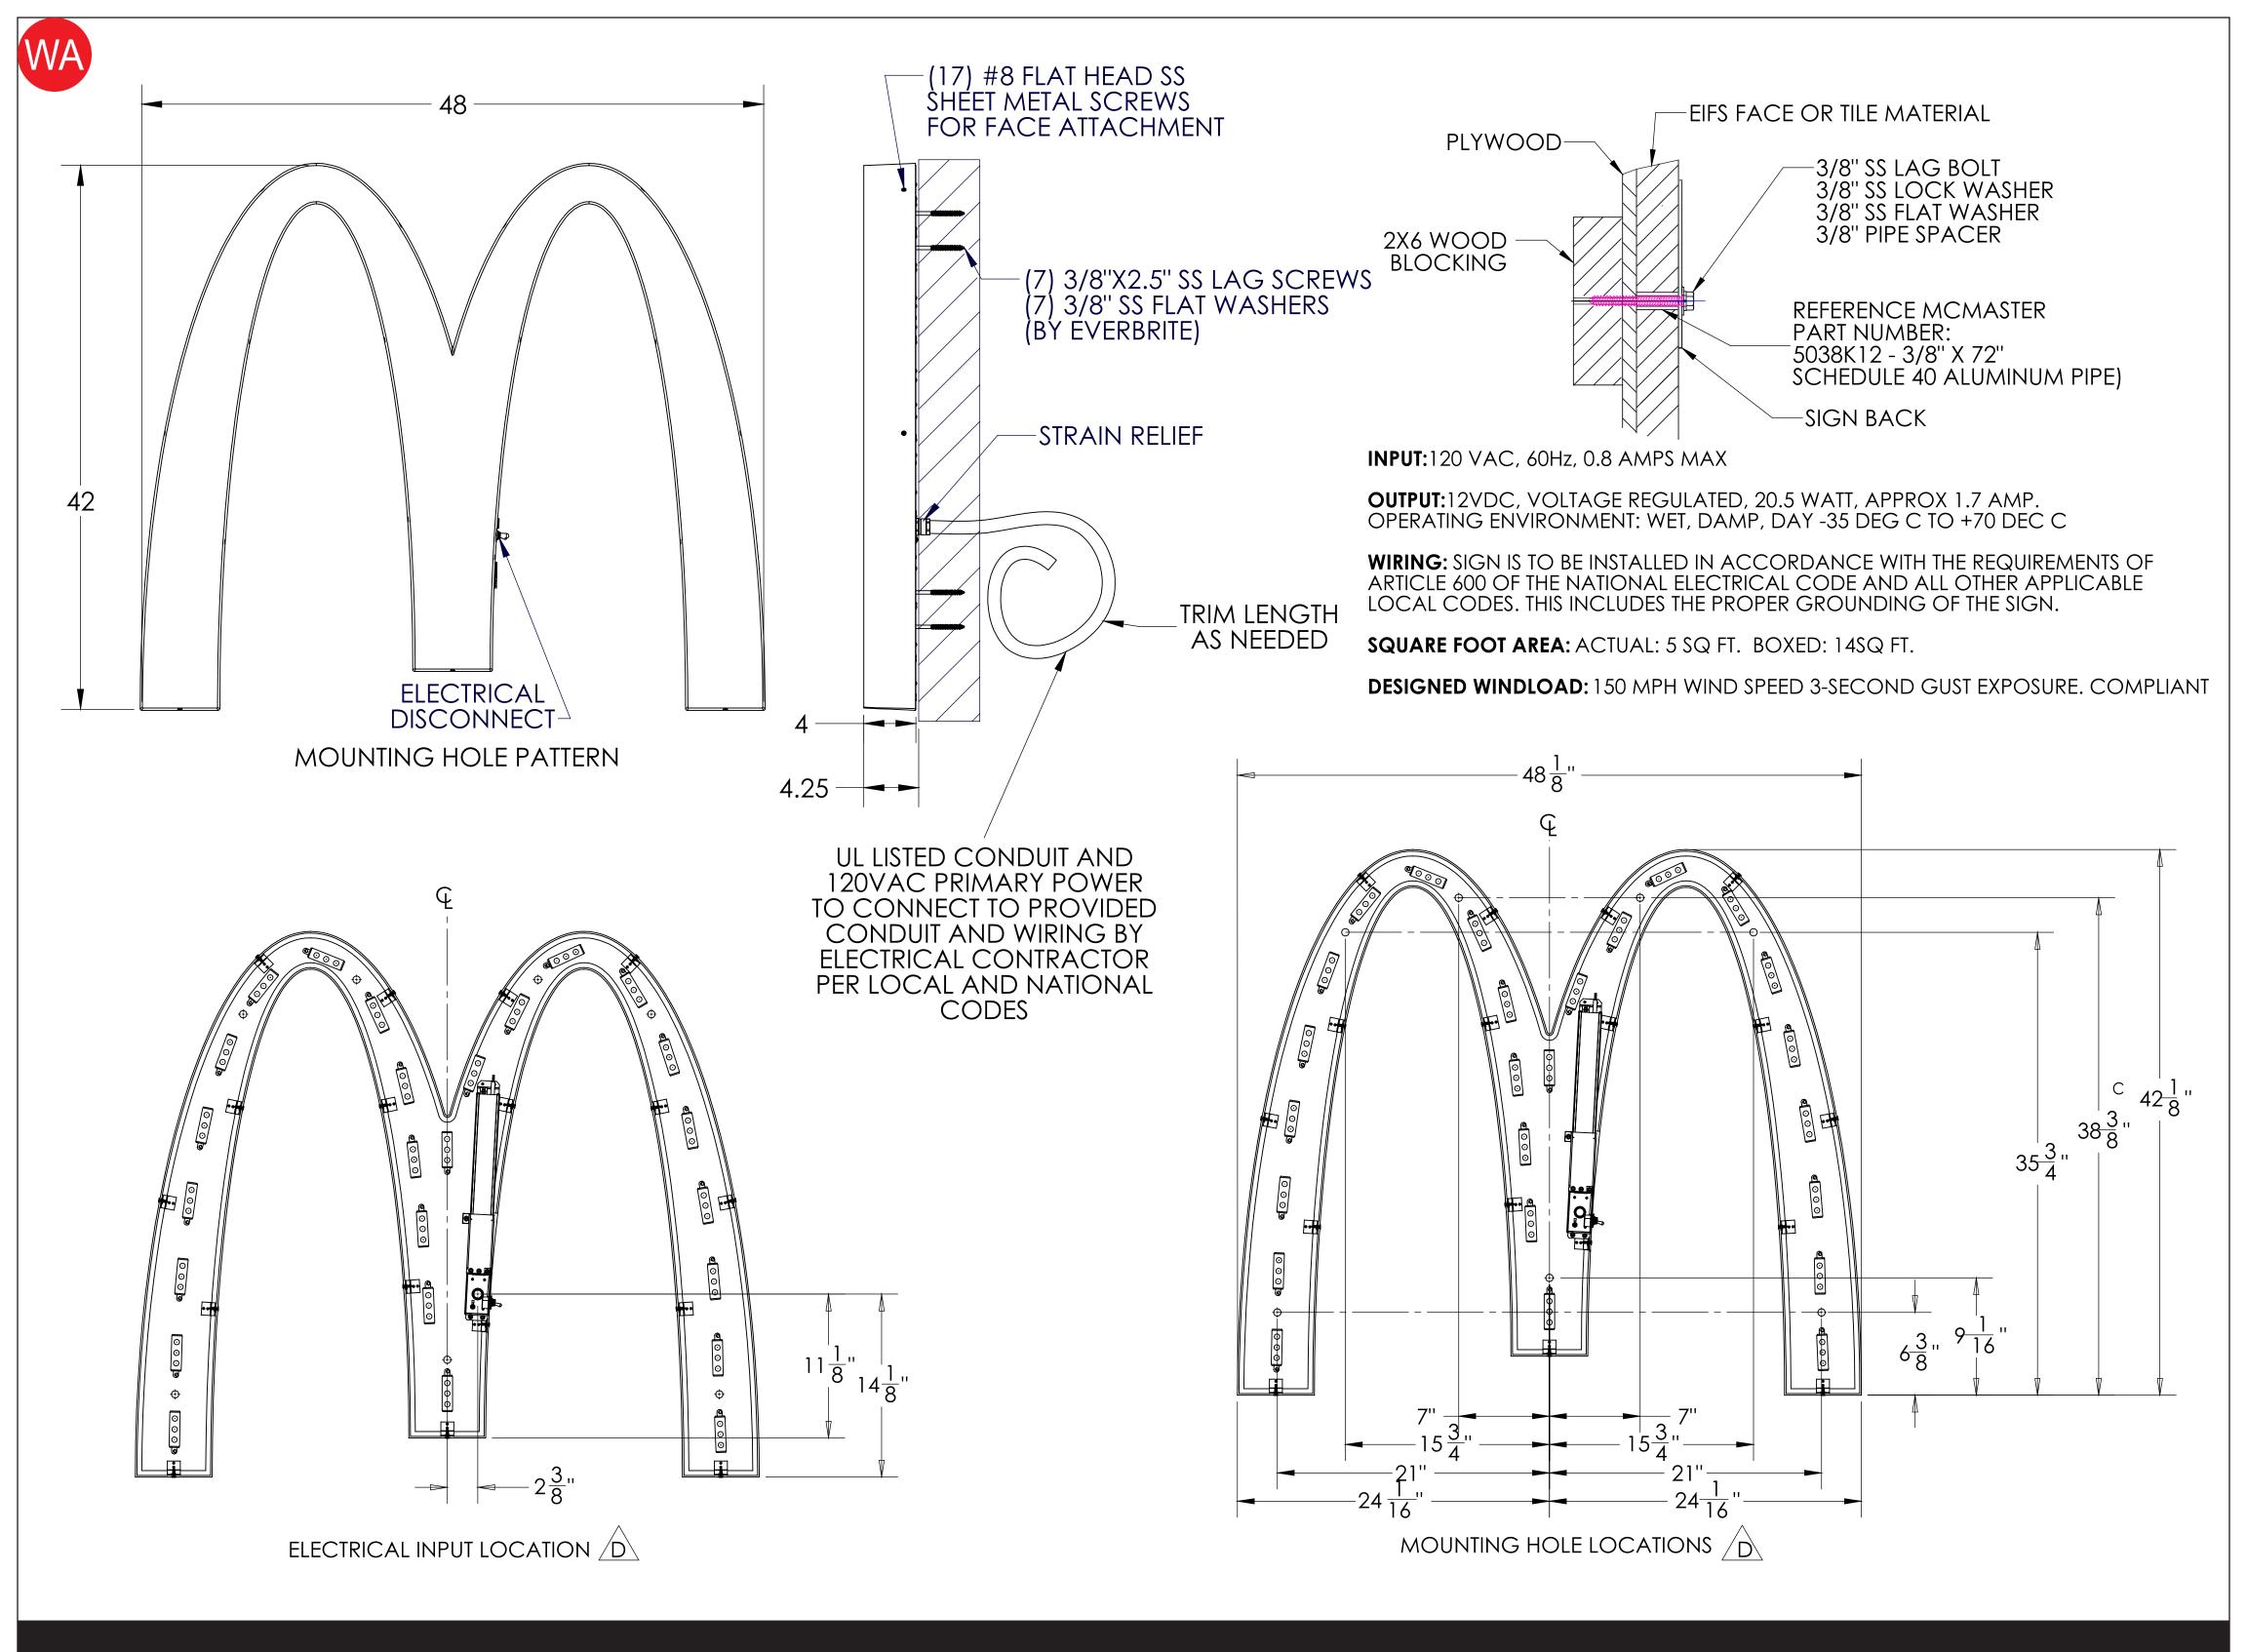



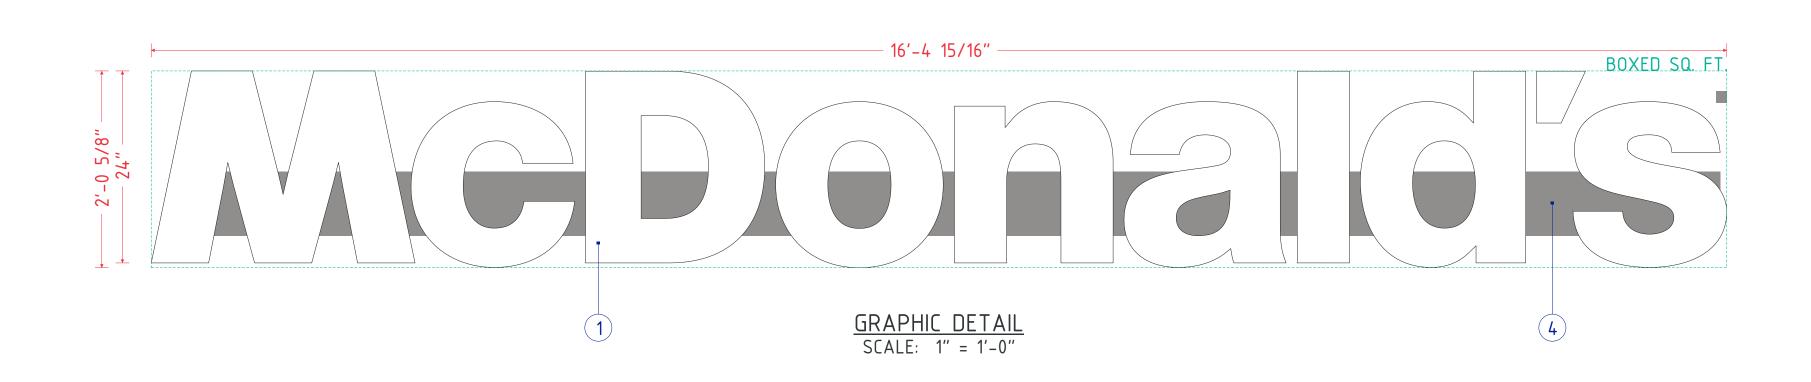

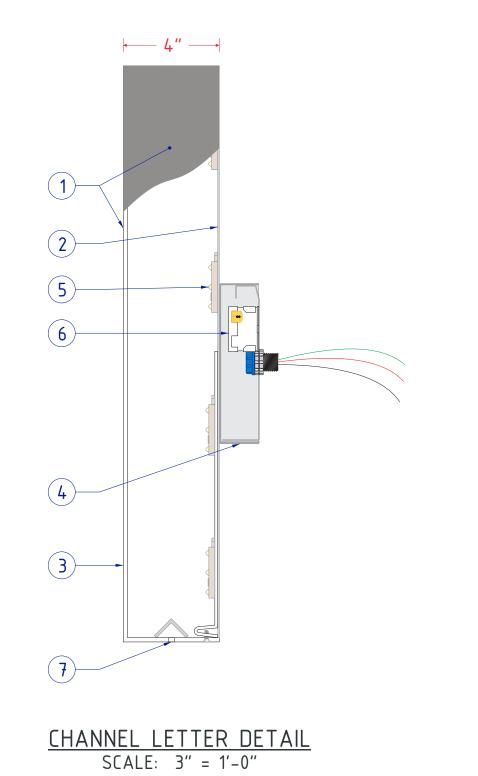

	SPECIFICATIONS		
NO.	PART/DESCRIPTION		
1	.177" MOLDED WHITE MODIFIED ACRYLIC FACES/LETTER BODIES WITH		
l	SIDES PAINTED MCDONALD'S SILVER (OPAQUE) ON EXTERIOR		
2	.040" ALUMINUM BACKS		
3	.118" WHITE ABS INSERTS		
4	ALUMINUM RACEWAY PAINTED MCDONALD'S SILVER		
5	GE 5000K WHITE LED'S AS REQUIRED		
6	LED POWER SUPPLY LOCATED INSIDE RACEWAY		
7	DRAIN HOLES WITH BAFFLES AS REQUIRED		

NOTES:

- LETTER INTERIORS TO BE WHITE
- U.L. LISTED

PRSG20251040



W	McD
D 57201 .9888	Location PUY
triangle.com	File Na
	4995


Customer: McDONALD'S	Project No.: 499550	Request No.: 81137
Location: PUYALLUP, WA	Prepared By: CTM/QP	
File Name: 499550 - R - 808 SHAW ROAD E - PUYALLUP, WA	Date: 09/02/25	Revision: 6


to the client for the client's personal use. This document should not be shared, reproduced, disclosed or otherwise used without written permission from

Persona Signs, LLC.

Customer Approval (Please Initial):

Approval Date:

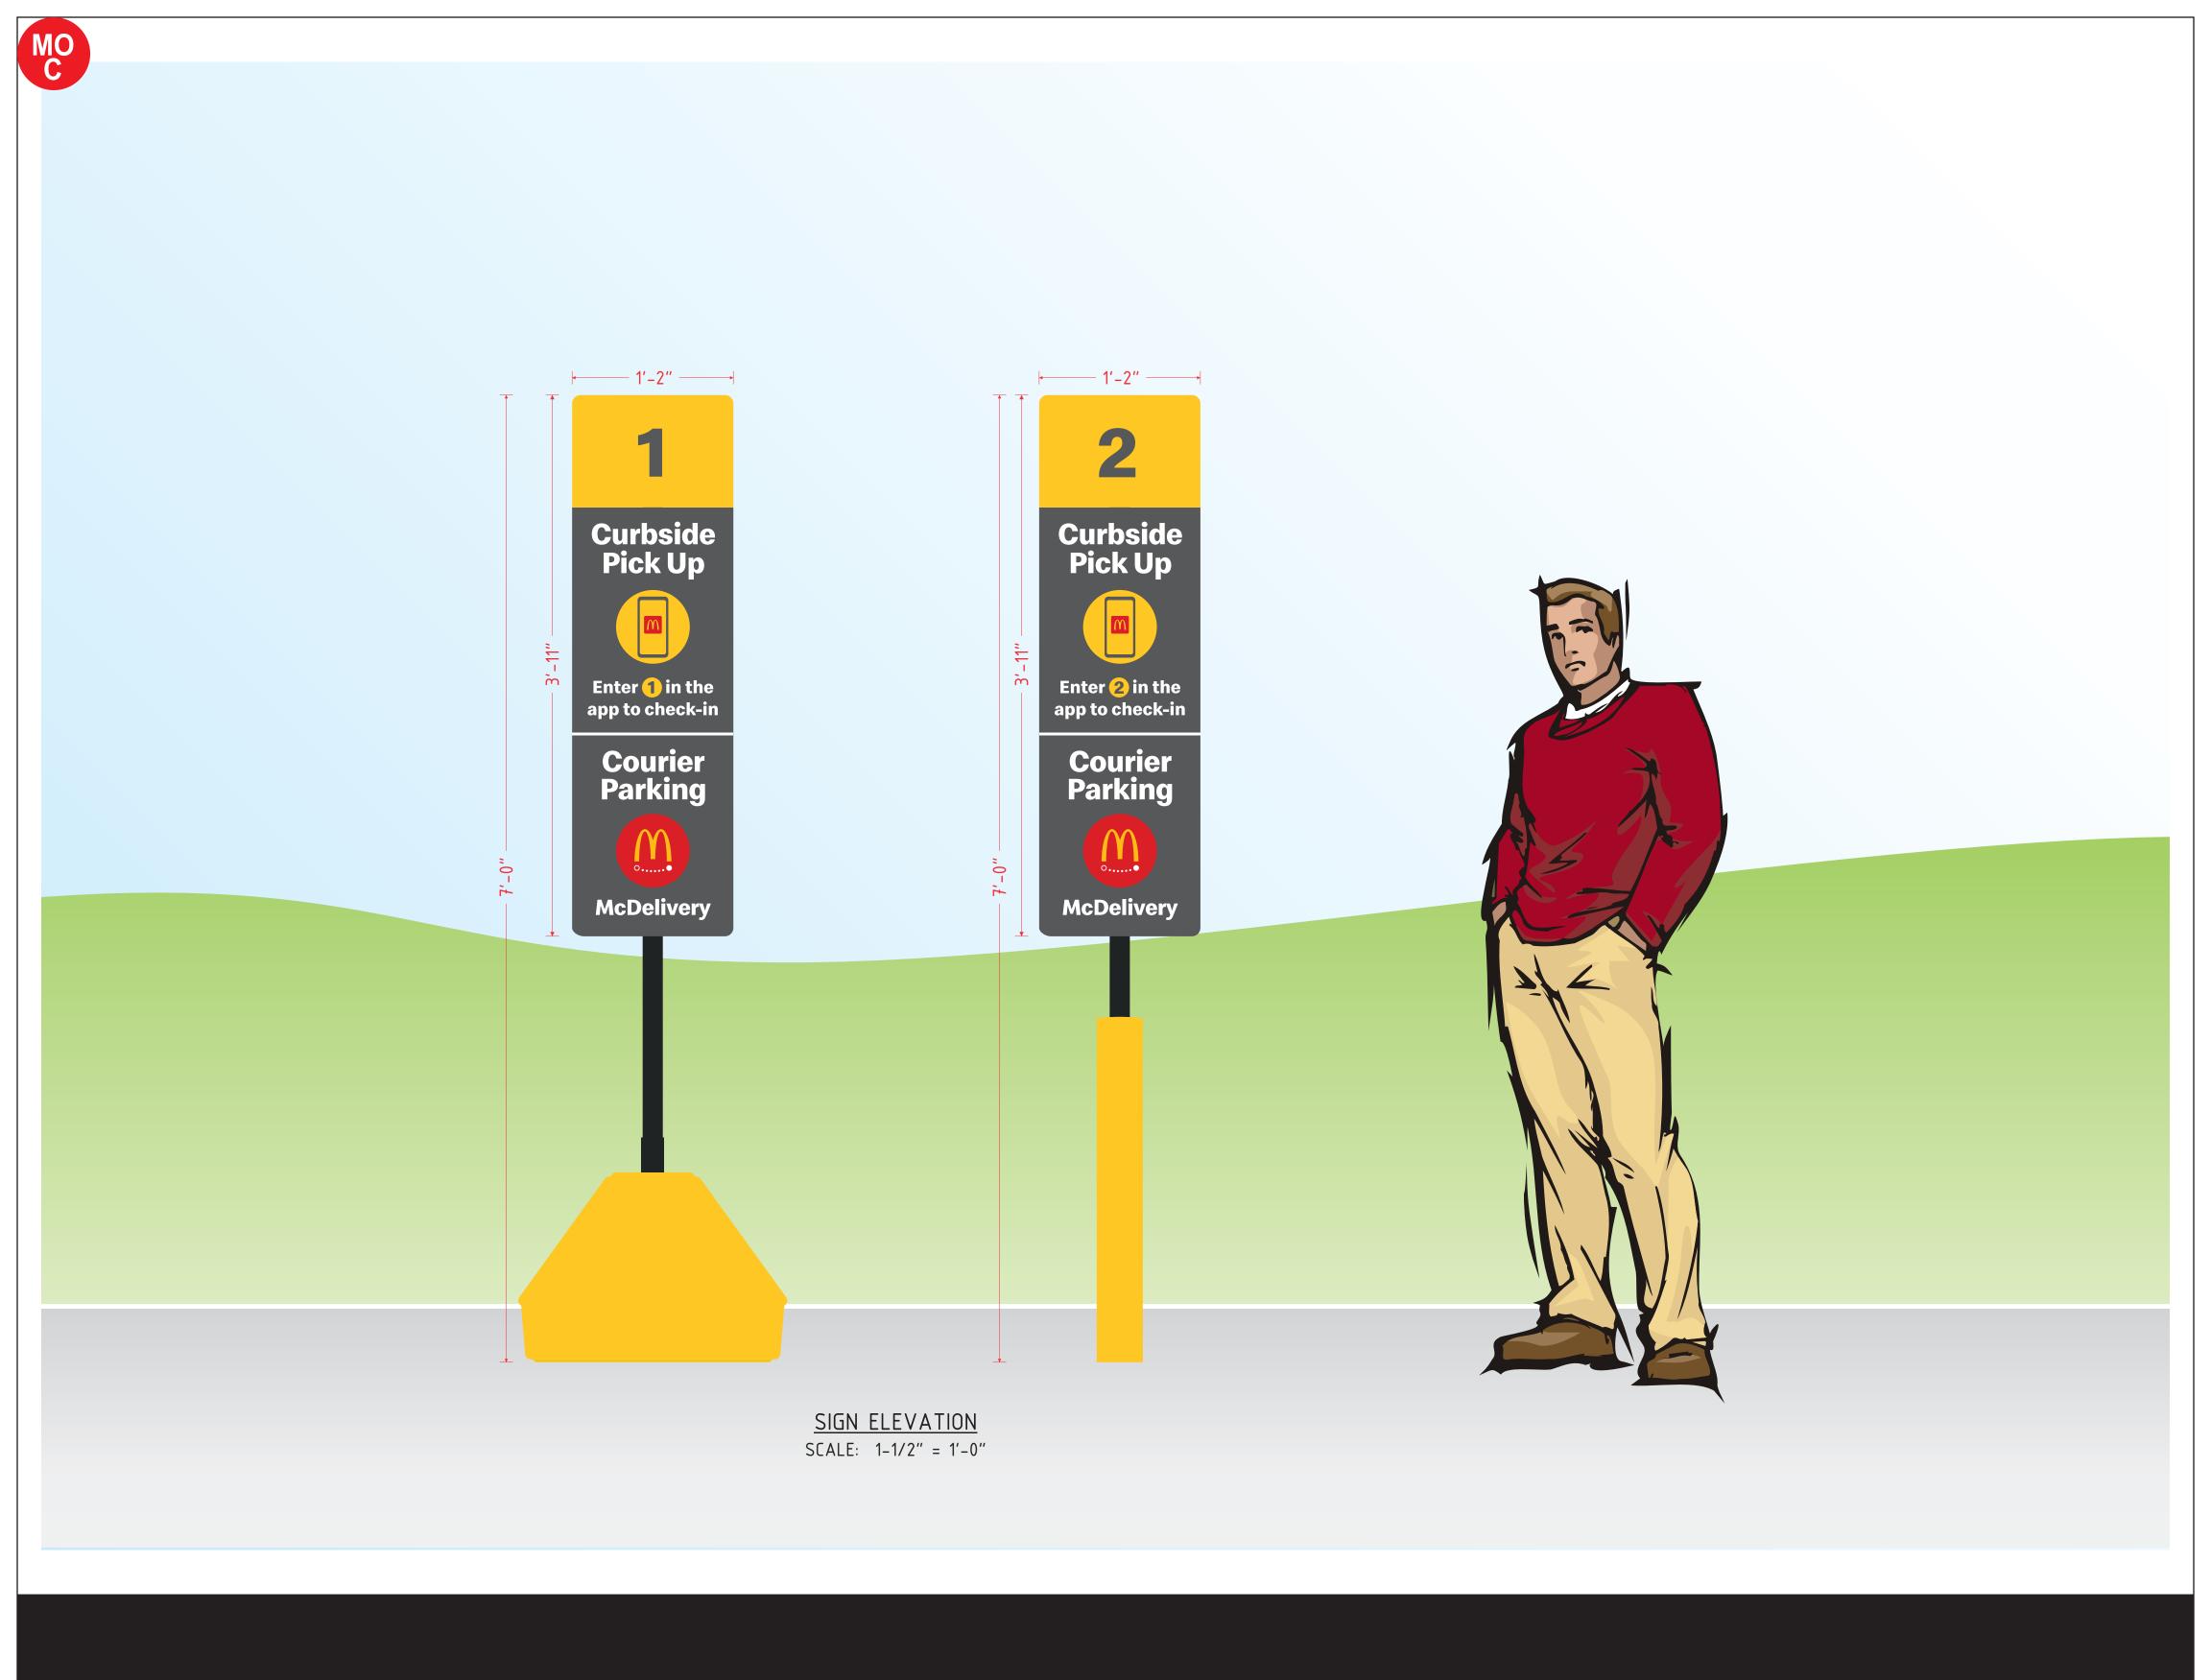

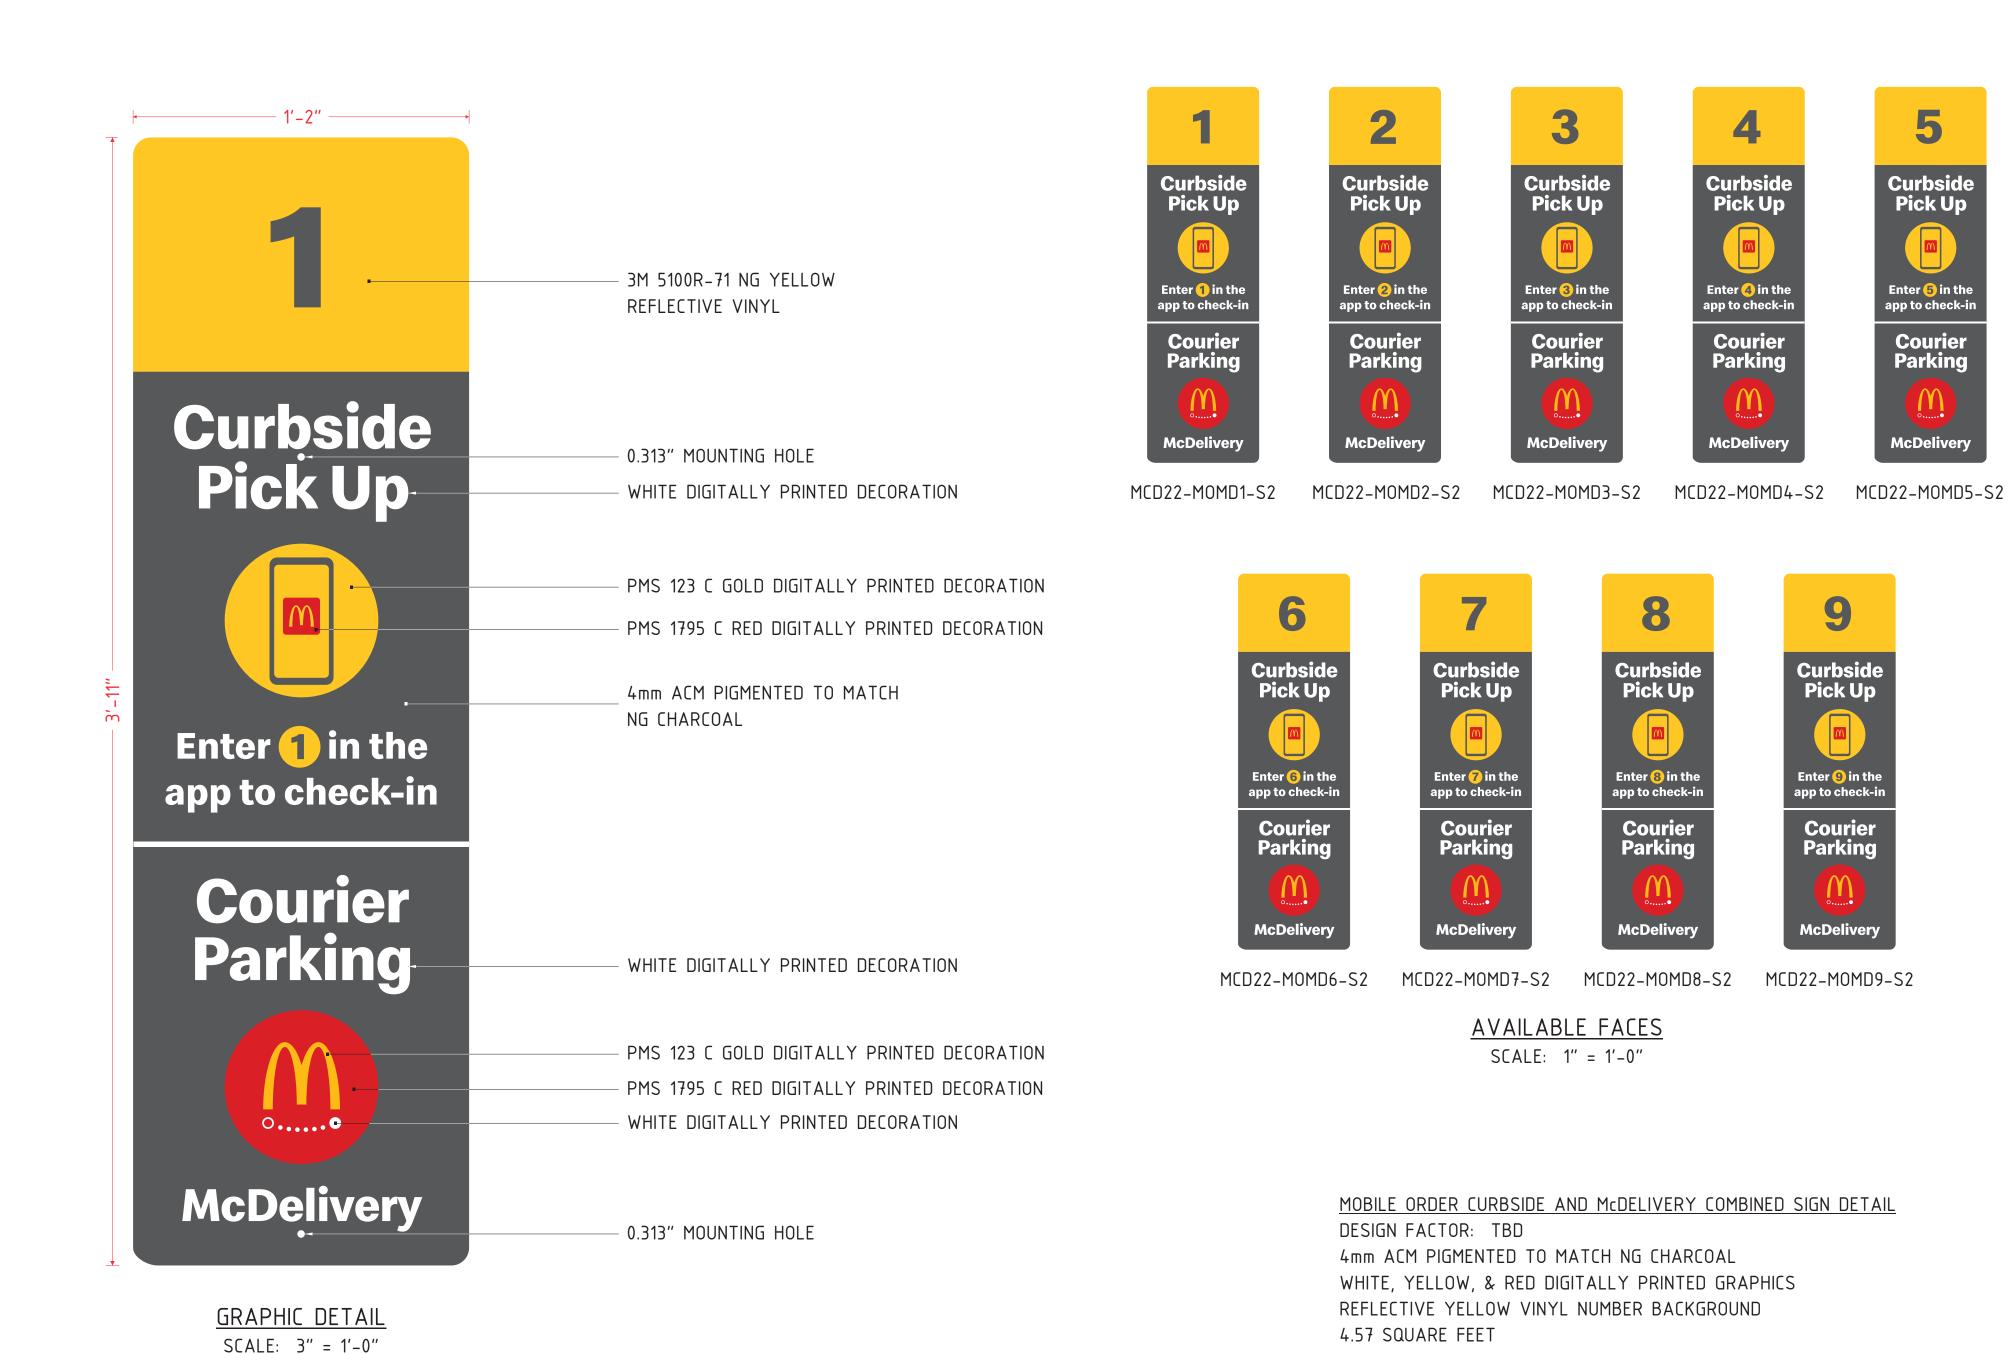

PRSG20251040



Project No.: **499550** McDONALD'S Prepared By: PUYALLUP, WA File Name: 499550 - R - 808 SHAW ROAD E - PUYALLUP, WA 09/02/25


Request No.: 81137 CTM/QP Revision: **6** to the client for the client's personal use. This document should not be shared,


This sign is intended to be installed in accordance with the requirements of Article 600 of the National Electric Code and/or other applicable local codes. This includes proper grounding and handless of the codes. codes. This includes proper grounding and bonding of the sign. This is an original document created by Persona Signs, LLC provided specifically


Persona Signs, LLC.


Customer Approval (Please Initial):

Approval Date:

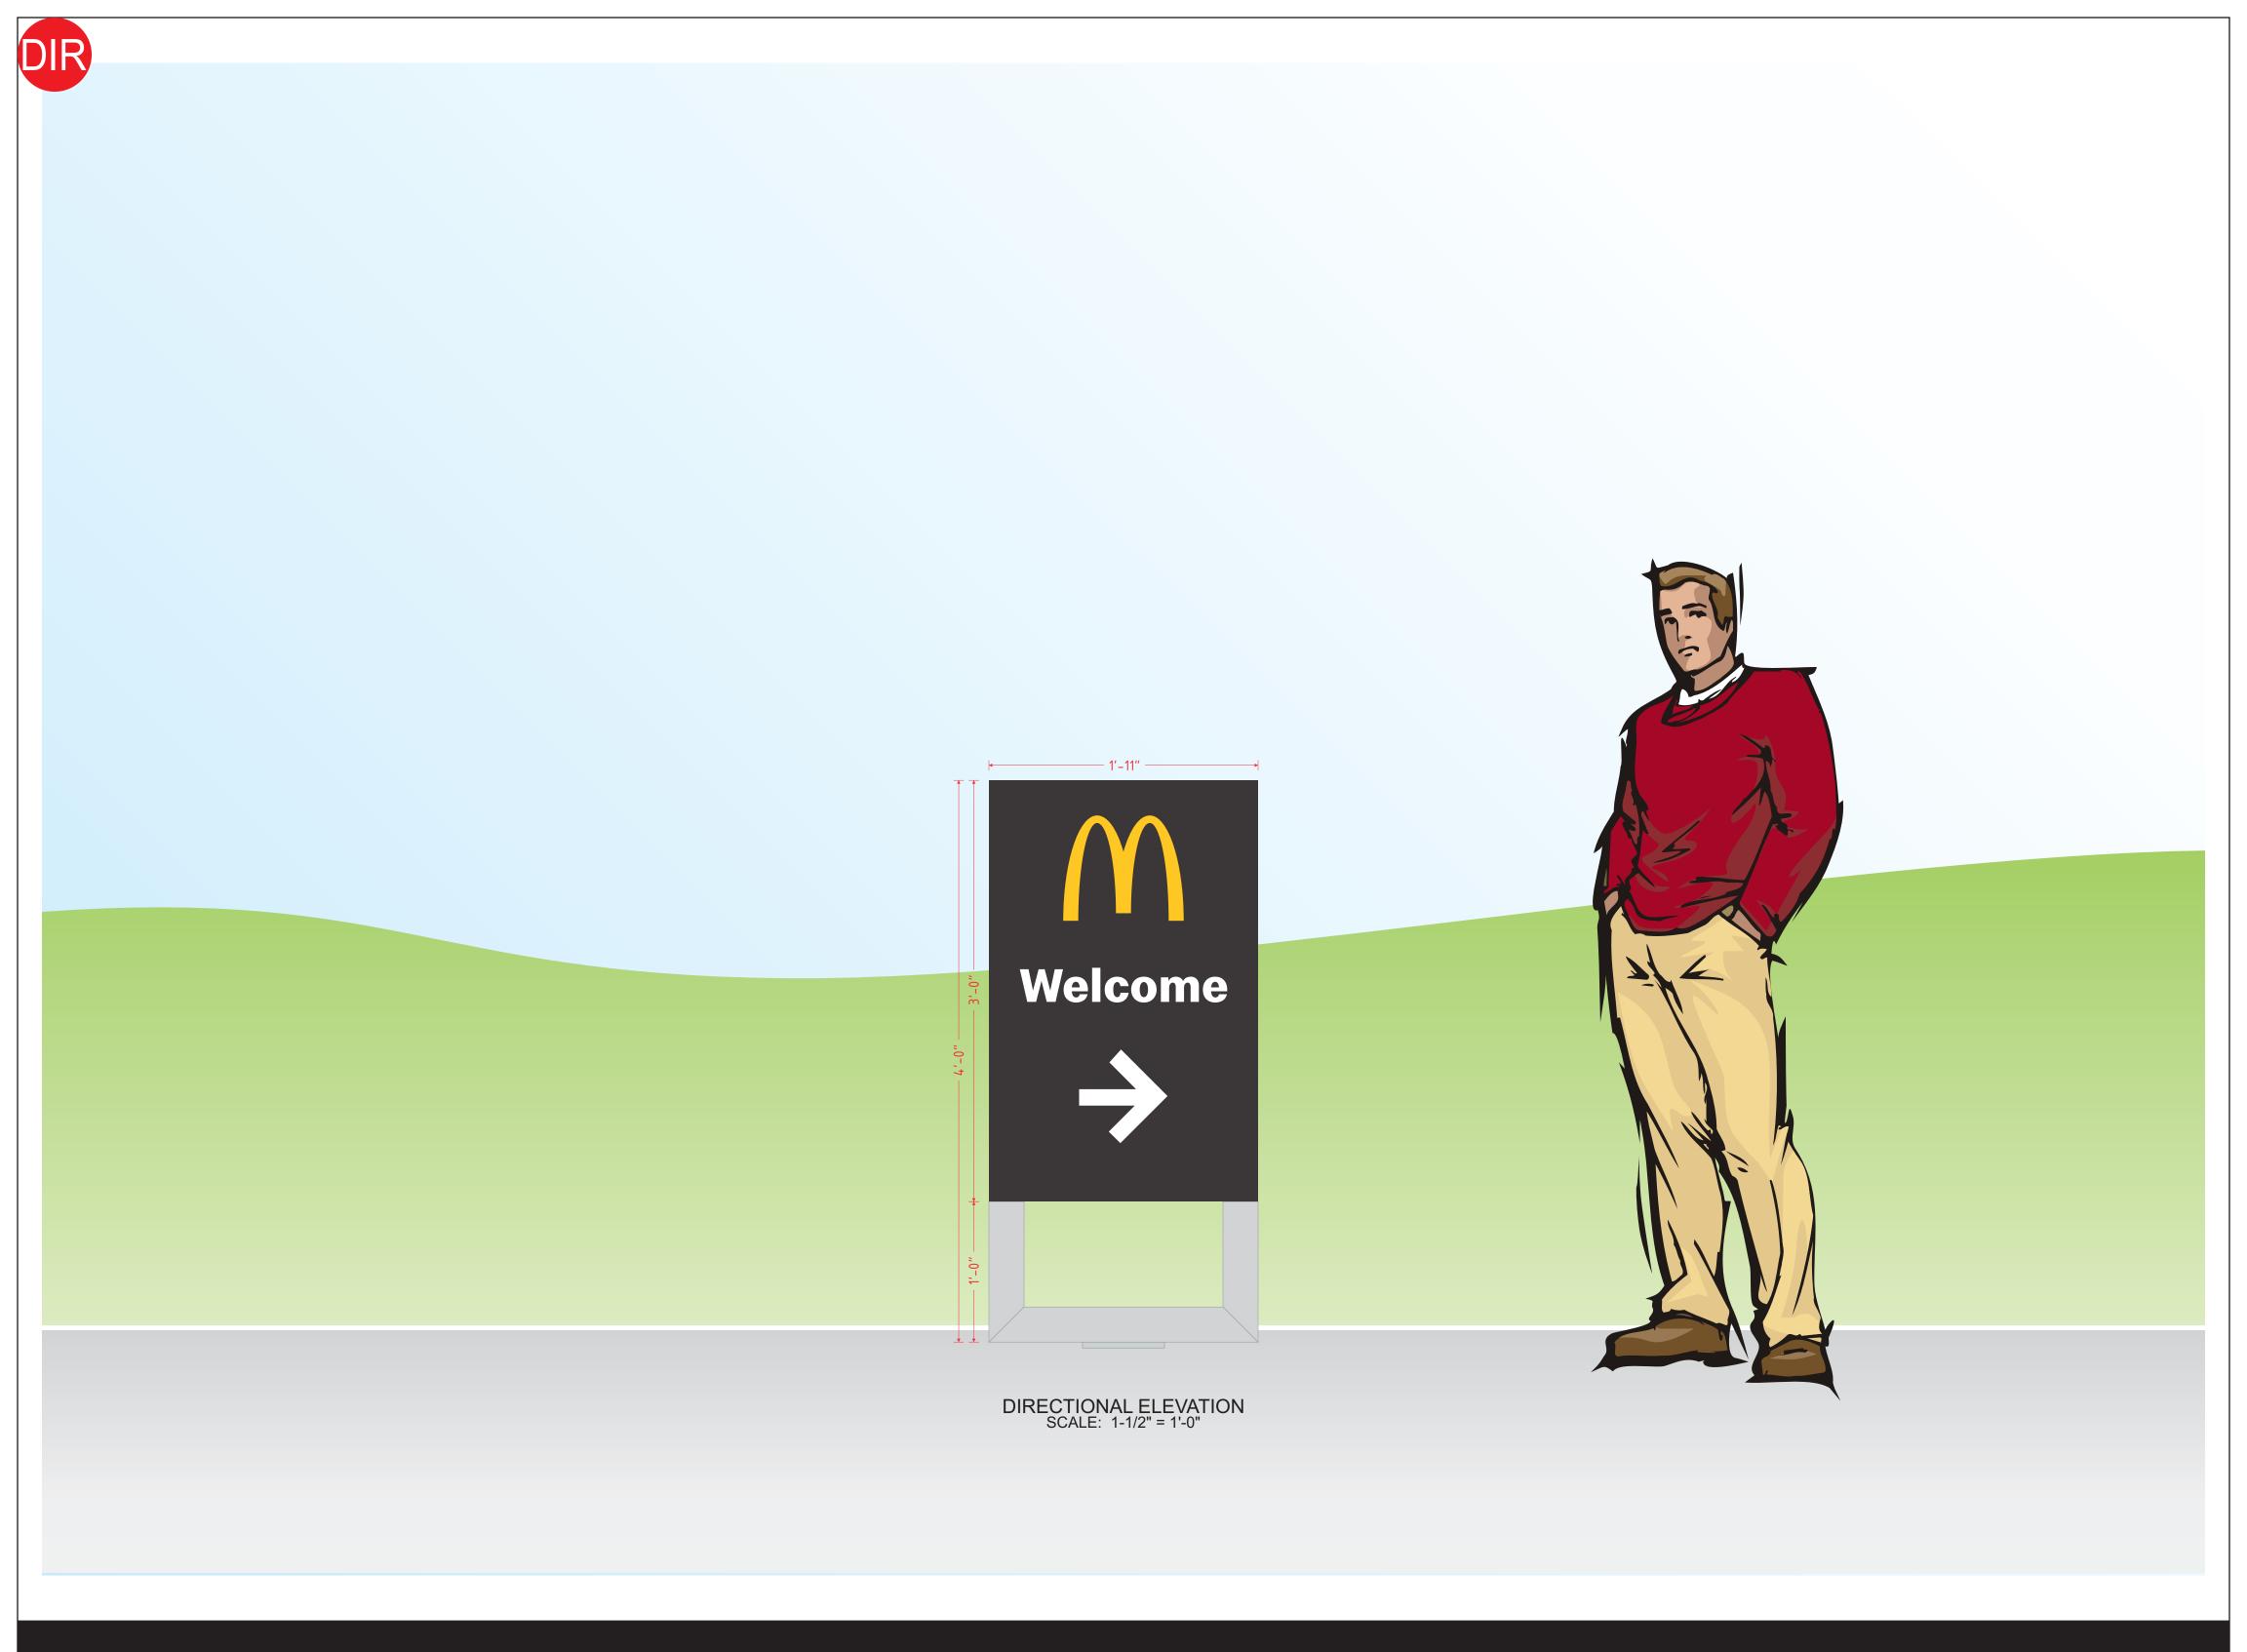

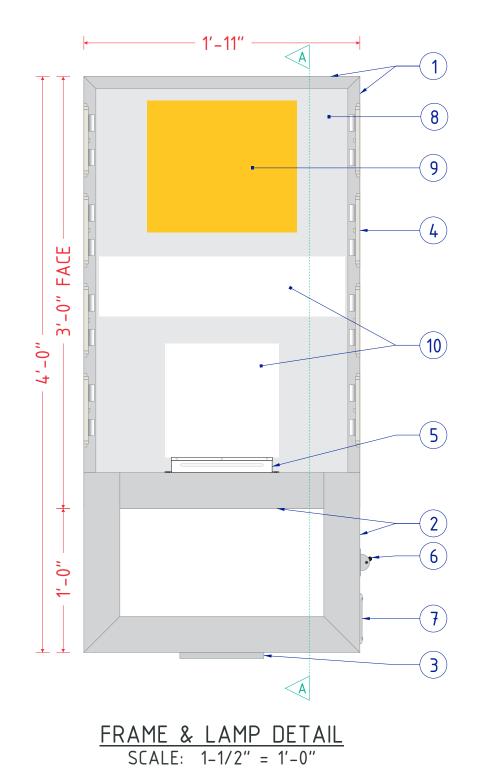

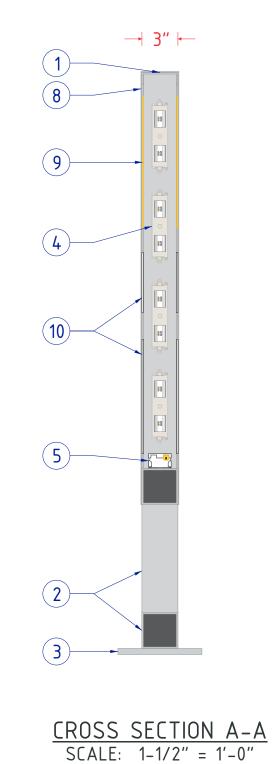

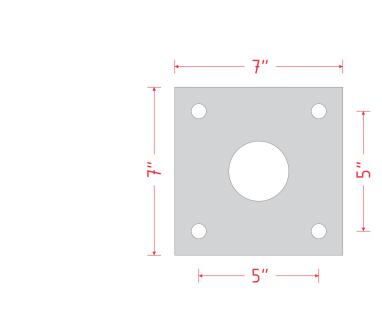


5/8" BOLT HOLES 2 1/2" CENTER HOLE

PLATE DETAIL
SCALE: 3" = 1'-0"


	MCDONALD'S 48" NEXT GEN DIRECTIONAL SPECIFICATIONS
NO.	PART/DESRIPTION
1	3" X 1" X 1/8" ALUMINUM C-CHANNEL
2	3" X 3" X 1/8" ALUMINUM TUBE
3	MOUNTING PLATE (SEE PLATE DETAIL)
4	WHITE LED'S AS REQUIRED
5	LED POWER SUPPLIES AS REQUIRED
6	DISCONNECT SWITCH
7	ELECTRICAL CONNECTION ACCESS THROUGH COVER
8	.080" ROUTED ALUMINUM SHOEBOX FACES
9	.118" NG YELLOW SOLAR GRADE POLYCARBONATE BACKER PANEL
10	.118" NG WHITE SOLAR GRADE POLYCARBONATE BACKER PANEL
11	POWDERCOAT HENTZEN #P90353APC (OR PAINT TO MATCH)
12	PAINT TO MATCH SILVER OR METALLIC GRAY

NOTES:

- DESIGN FACTOR: TO BE DETERMINED
- 3" X 1/8" ALUMINUM C-CHANNEL FRAME
- ROUTED ALUMINUM SHOTEBOX FACES
- EXTERIOR FINISH:
- FACES POWDERCOAT HENTZEN #P90353APC (OR PAINT TO MATCH) TUBES AND PLATE - PAINT SILVER OR METALLIC GRAY
- INTERIOR FINISH: PAINT REFLECTIVE WHITE
- FACES REMOVABLE FOR SERVICE ACCESS
- U.L. LISTED
- ELECTRICAL: 1.10 AMPS/120 VOLTS
- SQUARE FOOTAGE: FACE = 5.75DISPLAY = 7.67

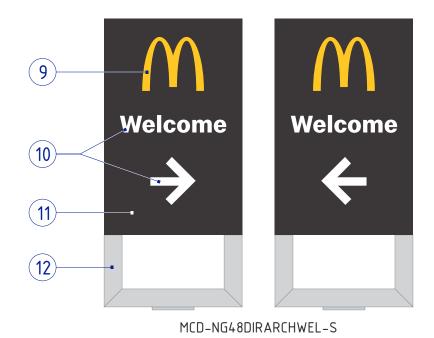




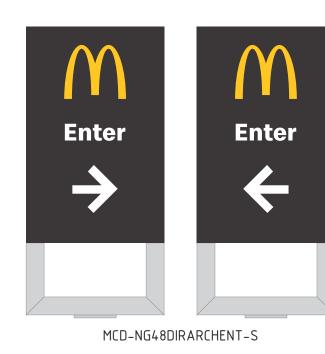




Request No.: **81137**

Revision: 6

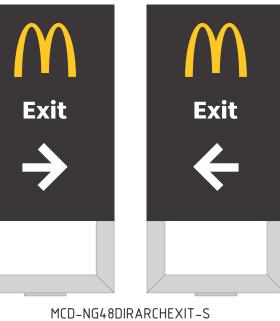

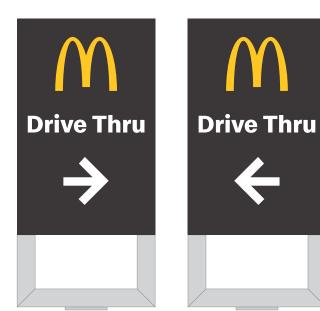



MCD-NG48DIRARCHDT-S

GRAPHIC DETAIL SCALE: 3/4" = 1'-0"




Customer: McDONALD'S	Project No.: 499550	Request 811
Location: PUYALLUP, WA	Prepared By: CTM/QP	
File Name: 499550 - R - 808 SHAW ROAD E - PUYALLUP, WA	Date: 09/02/25	Revision:

This sign is intended to be installed in accordance with the requirements of Article 600 of the National Electric Code and/or other applicable local codes. This includes proper grounding and bonding of the sign.

Customer Approval (Please Initial):

This is an original document created by Persona Signs, LLC provided specifically to the client for the client's personal use. This document should not be shared, reproduced, disclosed or otherwise used without written permission from Persona Signs, LLC.

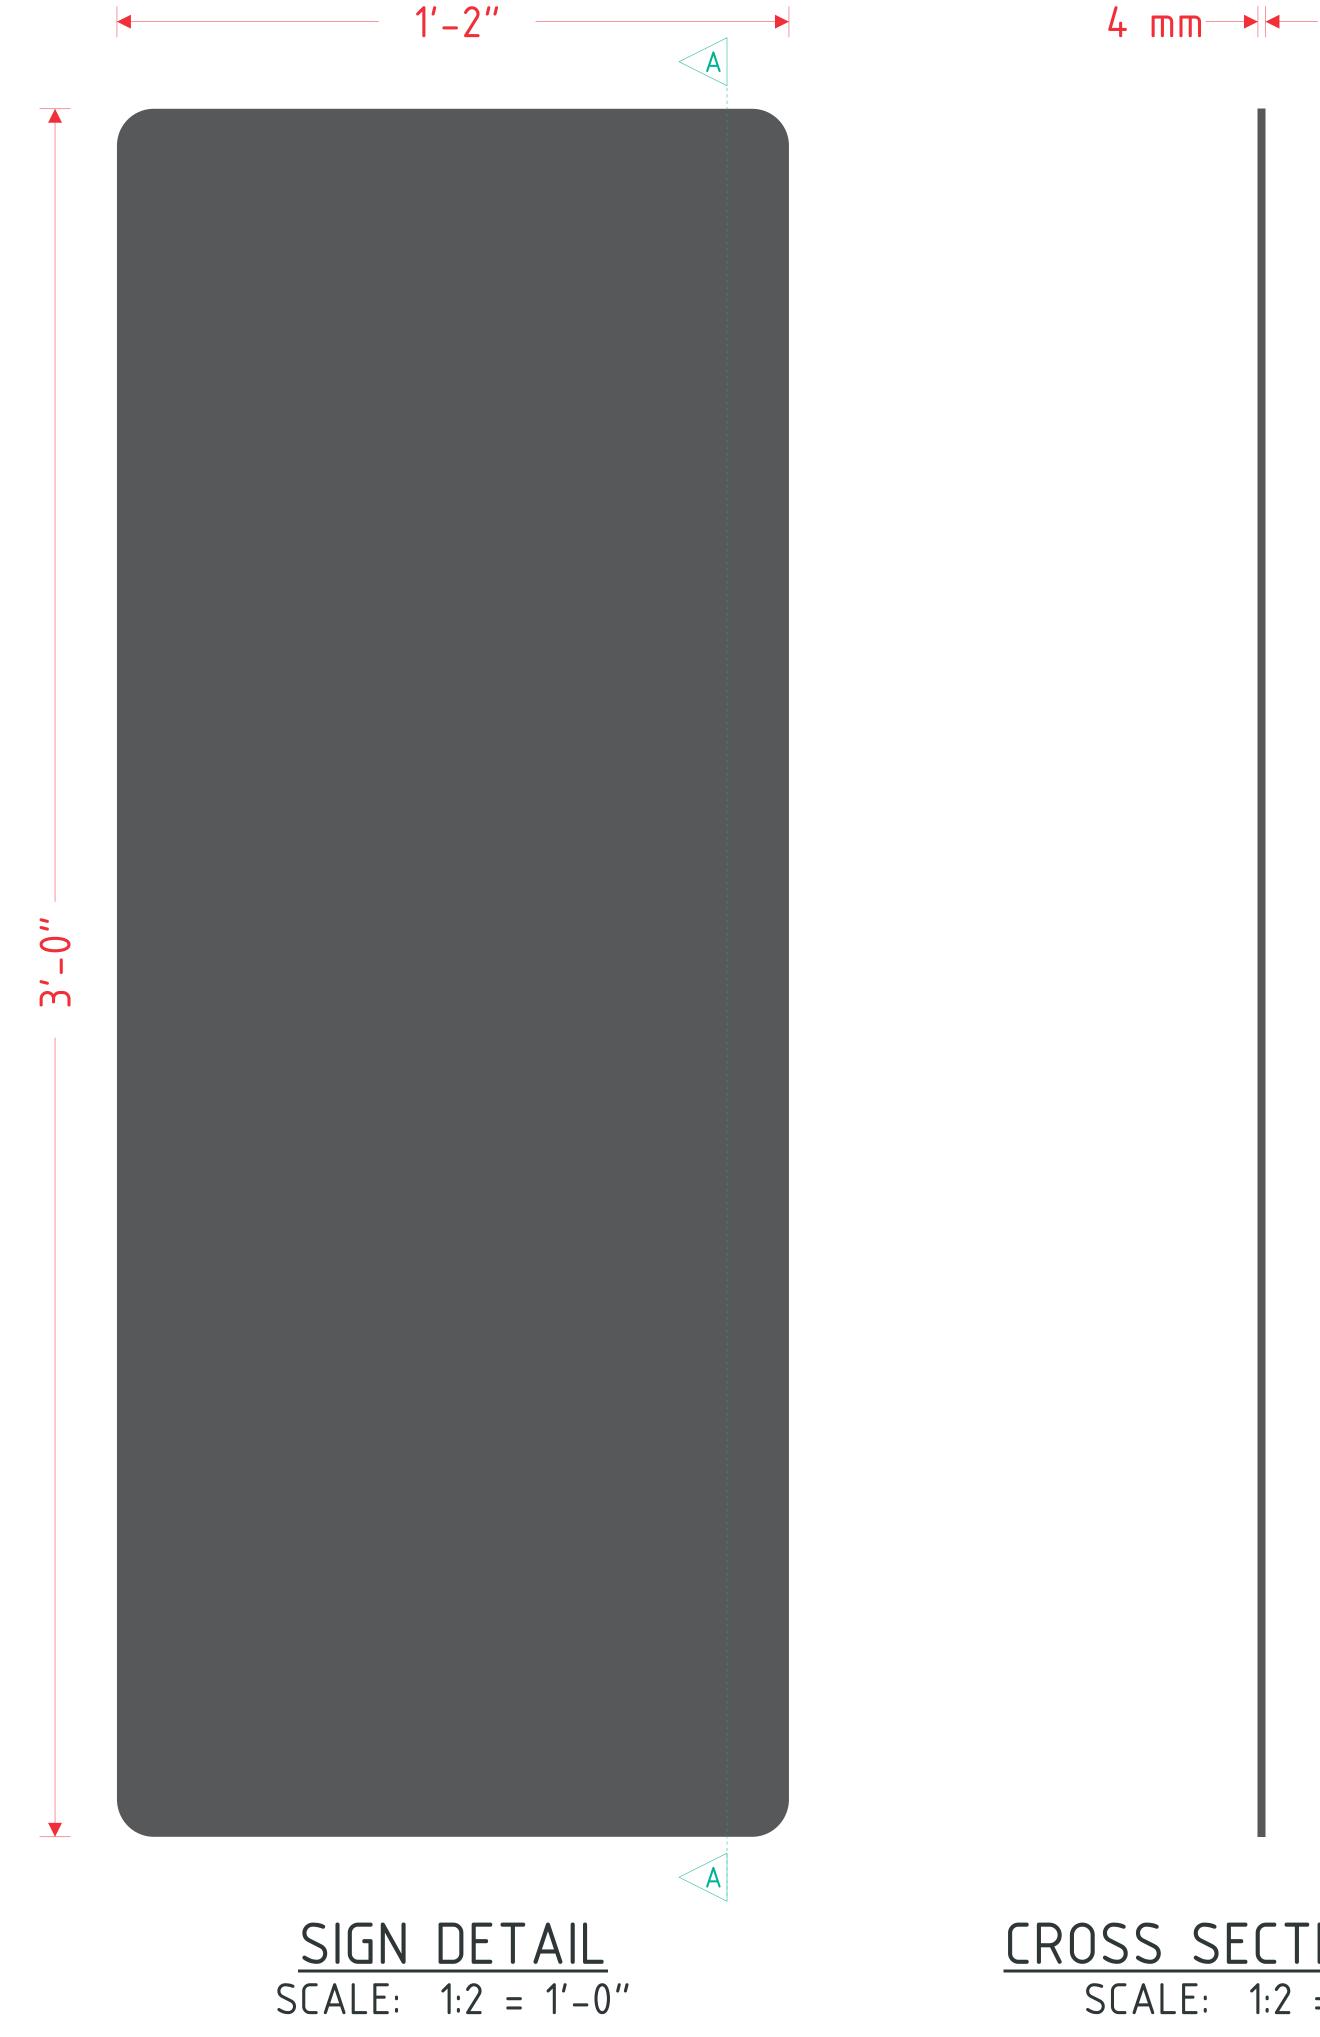

SPECIFICATIONS

- 4MM NG CHARCOAL ACM
- DIGITALLY PRINTED DECORATION (1ST SURFACE) TO MATCH:
- PMS 123 C YELLOW
- WHITE









MCD22-RFTLDTPUFACE-S3

CROSS SECTION A-A

SCALE: 1:2 = 1'-0''

GRAPHIC DETAIL

700 21st St SW Watertown, SD 57201 FACILITY SERVICES | LIGHTING | SIGNAGE www.personatriangle.com 499550 - R - 2902 E PIONEER - PUYALLUP, WA 09/02/25

ustomer:	Project No.: 499550	Request No.:	
cDONALD'S	499550	81137	(Ui
ocation:	Prepared By:	•	
UYALLUP, WA	TJ/QP	TJ/QP	
le Name:	Date:	Revision:	to th

This sign is intended to be installed in accordance with the requirements of Article 600 of the National Electric Code and/or other applicable local codes. This includes proper grounding and bonding of the sign.

This is an original document created by Persona Signs, LLC provided specifically to the client for the client's personal use. This document should not be shared, reproduced disclosed or otherwise used without with reproduced, disclosed or otherwise used without written permission from




Please correct the area of the proposed monument sign (sign "MS"), which is currently exceeding the maximum permitted square footage of monument signs in the CBD zone.

This site exists in the CG-SPO overlay, which requires signs to follow the regulations of the CBD zone (refer to PMC 20.60.045 for sign regulations). Per PMC 20.46.015(7), "Signs. CBD zone sign standards shall apply. The master site sign plan shall be a part of the design review package for any cohesive development."

Per PMC 20.60.045(3), "Monument Signs", the area of monument signs in CBD zones are calculated as 1 sq. ft. for each lineal ft. of street frontage and are not to exceed 64 sq. ft.

See "McDonalds - City of Puyallup - FREESTANDING PLANS", sheet 19 of 20.

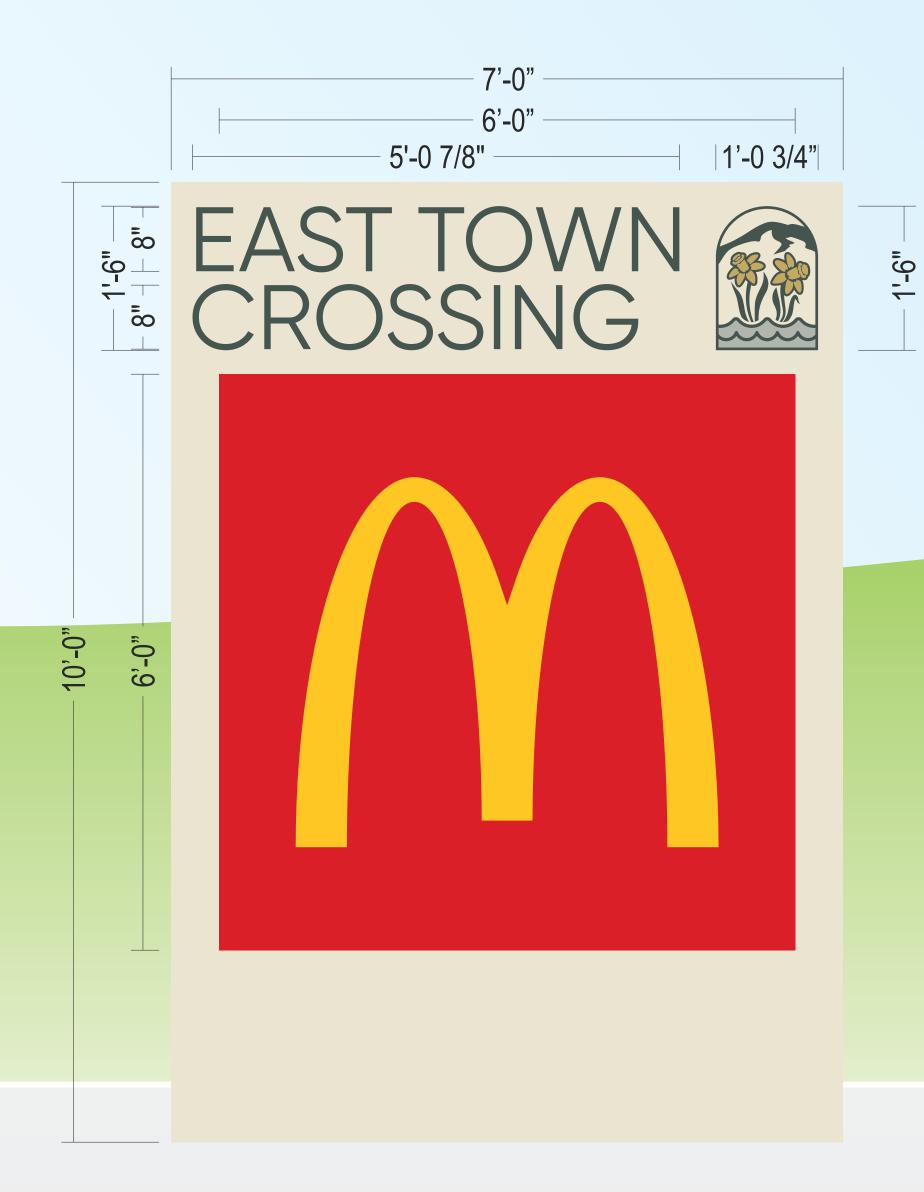



CUSTOM MONUMENT ELEVATION SCALE: 1" = 1'-0"

PRSG20251040

FACILITY SERVICES | LIGHTING | SIGNAGE www.personatriangle.com

	Project No.:	Request No.:
McDONALD'S	499550	81137
Location:	Prepared By:	
PUYALLUP, WA	ĆTM/QP	
File Name:	Date:	Revision:
499550 - R7 - 2902 E PIONEER - PUYALLUP, WA	09/02/25	7

This sign is intended to be installed in accordance with the requirements of Article 600 of the National Electric Code and/or other applicable local codes. This includes proper grounding and bonding of the sign.

This is an original document created by Persona Signs, LLC provided specifically to the client for the client's personal use. This document should not be shared, reproduced, disclosed or otherwise used without written permission from Persona Signs, LLC.

