

SITEPLAN

SCALE: NTS



Approval of submitted plans is not an approval of omissions or oversights by this office or non compliance with any applicable regulations of local government. The contractor is responsible for making sure that the building complies with all applicable codes and regulations of the local government.

The approved construction plans, documents, and all engineering must be posted on the job at all inspections in a visible and readily accessible location. **Full sized legible color plans** are required to be provided by the permittee on site for inspection.

Separate Electrical Permit is required with the Washington State Department of Labor & Industries. <https://lni.wa.gov/licensing-permits/electrical/electrical-permits-fees-and-inspections> or call for Licensing Information: 1-800-647-0982

Parcel 0419 106 022



City of Puyallup
Building
REVIEWED
FOR
COMPLIANCE

SKinnear
 01/02/2026
 2:13:38 PM

City of Puyallup Development & Permitting Services ISSUED PERMIT			
Building	Planning	Engineering	Public Works
Fire	Traffic		

JONES SIGN
 Your Vision. Accomplished.
A MORTENSEN COMPANY

JOB #: **300356_R4**
 DATE: 04.28.2025
 DESIGNER: ZT
 SALES REP: House
 PROJ MGR: Tisler

REQUIRED:

FIELD SURVEY PAINT COLOR FONTS
 VECTOR ARTWORK CLIENT PMS COLOR ENGINEERING

OTHER:

LANDLORD APPROVAL _____ DATE _____

CLIENT APPROVAL _____ DATE _____

PRSG20251729

SITE # 10668
 4423 S MERIDIAN
 Ste 723B- A725
 PUYALLUP, WA 98373

SHEET NUMBER
1 of 6

This is an original, unpublished drawing by Jones Sign Co., Inc. It is for your personal use in conjunction with a project being planned for you by JONES SIGN. It is not to be shown to anyone outside of your organization, nor is it to be used, reproduced, copied or exhibited in any fashion. Use of this design or the salient elements of this design in any sign done by any other company, without the express written permission of JONES SIGN, is forbidden by law and carries a civil forfeiture of up to 25% of the purchase price of the sign. JONES SIGN will endeavor to closely match colors, including PMS, where specified. We cannot guarantee exact matches due to varying compatibility of surface materials and paints used. All sizes and dimensions are illustrated for client's conception of project and are not to be understood as being exact size or exact scale.

CL.1

WEST/FRONT ELEVATION

EXISTING CONDITION SCALE: NTS



SCALE: 3/32"=1'-0"

PROPOSED ELEVATION



JONES SIGN
Your Vision. Accomplished.
A MORTENSEN COMPANY

JOB #: **300356_R4**
DATE: 04.28.2025
DESIGNER: ZT
SALES REP: House
PROJ MGR: Tisler

REQUIRED:

FIELD SURVEY PAINT COLOR FONTS
 VECTOR ARTWORK CLIENT PMS COLOR ENGINEERING

OTHER:

LANDLORD APPROVAL _____ DATE _____

CLIENT APPROVAL _____ DATE _____

PRSG20251729

City of Puyallup Development & Permitting Services ISSUED PERMIT	
Building	Planning
Engineering	Public Works
Fire	Traffic



SITE # 10668
4423 S MERIDIAN
Ste 723B- A725
UYALLUP, WA 98373



SHEET NUMBER
2 of 6

This is an original, unpublished drawing by Jones Sign Co., Inc. It is for your personal use in conjunction with a project being planned for you by JONES SIGN. It is not to be shown to anyone outside of your organization, nor is it to be used, reproduced, copied or exhibited in any fashion. Use of this design or the salient elements of this design in any sign done by any other company, without the express written permission of JONES SIGN, is forbidden by law and carries a civil forfeiture of up to 25% of the purchase price of the sign. JONES SIGN will endeavor to closely match colors, including PMS, where specified. We cannot guarantee exact matches due to varying compatibility of surface materials and paints used. All sizes and dimensions are illustrated for client's conception of project and are not to be understood as being exact size or exact scale.

CL.1 FACE LIT CHANNEL LETTERS w/o STRIPES - EXTERIOR (QTY 1) AZ1CL50-302-5LINT
 AZ1CL50-302-5LEXT

SQUARE FOOTAGE: 105
 ALLOWABLE SQUARE FOOTAGE: N/A

MATERIAL BREAKDOWN		
MAX Red (24V) Small	Modules	24V P/S
A	35	P/S 1
U	26	
T	18	
O	24	
Z	42	P/S 2
O	24	
N	29	
E	27	

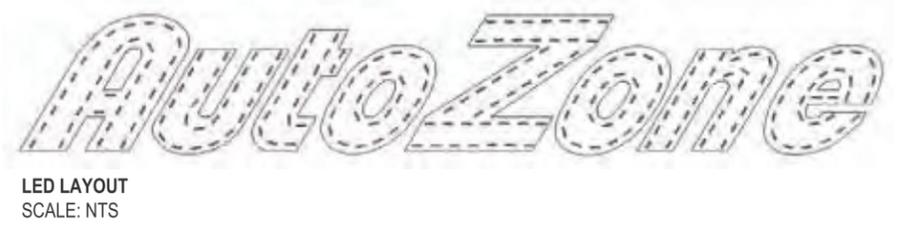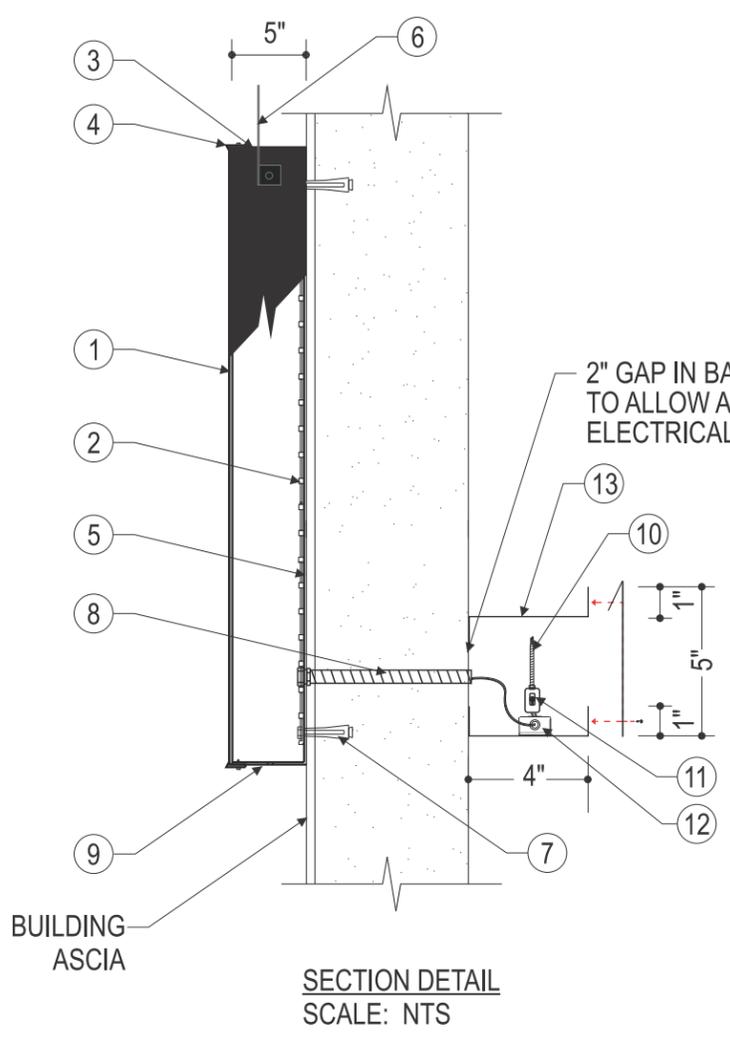

MATERIAL LIST					
LED Module	SKU	DESCRIPTION	NAME	QUANTITY	
	93311812	GEMX24RD-W1S	MAX Red (24V) Small	225 Mod	150 Ft
Power Supply	95054945	GEPS24LT-100U-NA (5 YR WARRANTY)		2 Ea	
Supply Wire	9409	18 AWG Supply Wire		130 Ft	
Wire Connector	191600041	Wire Connector		48 Ea	




SPECIFICATIONS:

- 3/16" THK PIGMENTED PLEXIGLAS RED 2662 AUTOZONE LETTERS
- AUTOZONE LETTERS INTERNALLY ILLUMINATED w/ 24V GE TETRA MAX RED LED
- 5" PRE-FINISHED .040 BLACK/WHITE ALUMINUM RETURNS LETTER LOCKED & RIVETED TO BACK AND CAULKED / INSIDE OF LETTERS AND STRIPES TO BE WHITE
- 1" GLOSS BLACK JEWELITE TRIM FASTENED TO LETTERS w/ MINIMUM #8 SHEET METAL SCREWS PAINTED P-8 / SPACING SHALL NOT EXCEED 18" / NO FEWER THAN FOUR (4) SCREWS PER FACE
- WHITE/WHITE ACM BACKS LETTER LOCKED & RIVETED TO RETURN AND CAULKED
- WHITE ALUMINUM TAB w/ @ VINYL APPLIED FIRST SURFACE V-3
- AUTOZONE REQUIRED MOUNTING HARDWARE: TOGGLE BOLTS-EIFS WALLS OR MASONRY LAGS-CMU/MASONRY WALLS / INSTALLER TO PROVIDE HARDWARE (REFER TO WALL SYSTEMS w/ APPROVED FASTENERS CHART)
- 1/2" FLEXIBLE CONDUIT / GREEN FIELD
- 1/4" DIA WEEP HOLES
- 120V - 20 AMP PRIMARY ELECTRICAL CONNECTIONS / TO BE MADE BY LICENSED ELECTRICAL CONTRACTORS
- ETL APPROVED ELECTRICAL SHUT OFF SWITCH
- TETRA POWER SUPPLY MOUNTED TO BOTTOM OF TRANSFORMER BOX
- INTERIOR RACEWAY AS NEEDED: 4" x 5"H x .063 WHT/WHT ALUMINUM BREAKFORMED INTERIOR TRANSFORMER BOX w/ REMOVABLE FACE / PAINTED P-7

NOTES
 - ALL VISIBLE SCREW HEADS & POP RIVETS PAINTED P-8
 - ETL STICKER TO BE PLACED ON BOTTOM OF SIGN, VISIBLE FROM GROUND

COLORS / FINISHES:

- P-7 SW 7006 EXTRA WHITE
- P-8 GLOSS BLACK
- V-3 ARLON 143 POPPY RED HI PERF. TRANSLUCENT VINYL

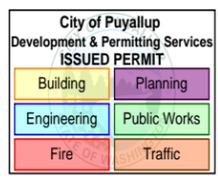

WALL SYSTEMS	APPROVED FASTENER	
WOOD, CONCRETE BLOCK OR EIFS	3/8" THREADED ROD THRU-BOLT w/ NUT & WASHER	
METAL OR EIFS	3/8" THREADED ROD THRU-BOLT w/ TOGGLE ANCHOR	
CONCRETE, MASONRY AND BRICK - EMBED A MINIMUM OF 3"	3/8" DIA. LAG w/ 3/8" SHIELD & WASHER	
TILT-UP CMU - EMBED A MINIMUM OF 3"	3/8" DIA RED HEAD LARGE DIAMETER TAPCON FASTENER	


*FOR ALL OTHER WALL CONDITIONS NOT LISTED ON THIS APPROVED FASTENER SCHEDULE, INSTALLER IS TO DETERMINE A SUITABLE METHOD OF ATTACHMENT FOR SIGNAGE AND OBTAIN APPROVAL FROM IMAGE NATIONAL SIGNS.
 *IF INSTALLER IS UNSURE OF A METHOD, IMAGE NATIONAL SIGNS MUST BE CONSULTED. FOR ALL ATTACHMENT METHODS, INSTALLER MUST ADHERE TO GUIDELINES ON USE AND SITE PREPARATION RECOMMENDED BY FASTENER MANUFACTURER.

	JOB #: 300356_R4 DATE: 04.28.2025 DESIGNER: ZT SALES REP: House PROJ MGR: Tisler	REQUIRED: <input type="checkbox"/> FIELD SURVEY <input type="checkbox"/> PAINT COLOR <input type="checkbox"/> FONTS <input type="checkbox"/> VECTOR ARTWORK <input type="checkbox"/> CLIENT PMS COLOR <input type="checkbox"/> ENGINEERING	LANDLORD APPROVAL _____ DATE _____ CLIENT APPROVAL _____ DATE _____		SITE # 10668 4423 S MERIDIAN Ste 723B- A725 UYALLUP, WA 98373	SHEET NUMBER 3 of 6
	OTHER: _____	PRSG20251729				

This is an original, unpublished drawing by Jones Sign Co., Inc. It is for your personal use in conjunction with a project being planned for you by JONES SIGN. It is not to be shown to anyone outside of your organization, nor is it to be used, reproduced, copied or exhibited in any fashion. Use of this design or the salient elements of this design in any sign done by any other company, without the express written permission of JONES SIGN, is forbidden by law and carries a civil forfeiture of up to 25% of the purchase price of the sign. JONES SIGN will endeavor to closely match colors, including PMS, where specified. We cannot guarantee exact matches due to varying compatibility of surface materials and paints used. All sizes and dimensions are illustrated for client's conception of project and are not to be understood as being exact size or exact scale.

TP.1 TENANT PANEL FACE REPLACEMENTS FOR EXISTING D/F INTERNALLY ILLUMINATED PYLON - EXTERIOR (QTY 2)

OVERALL SQUARE FOOTAGE: 19.36

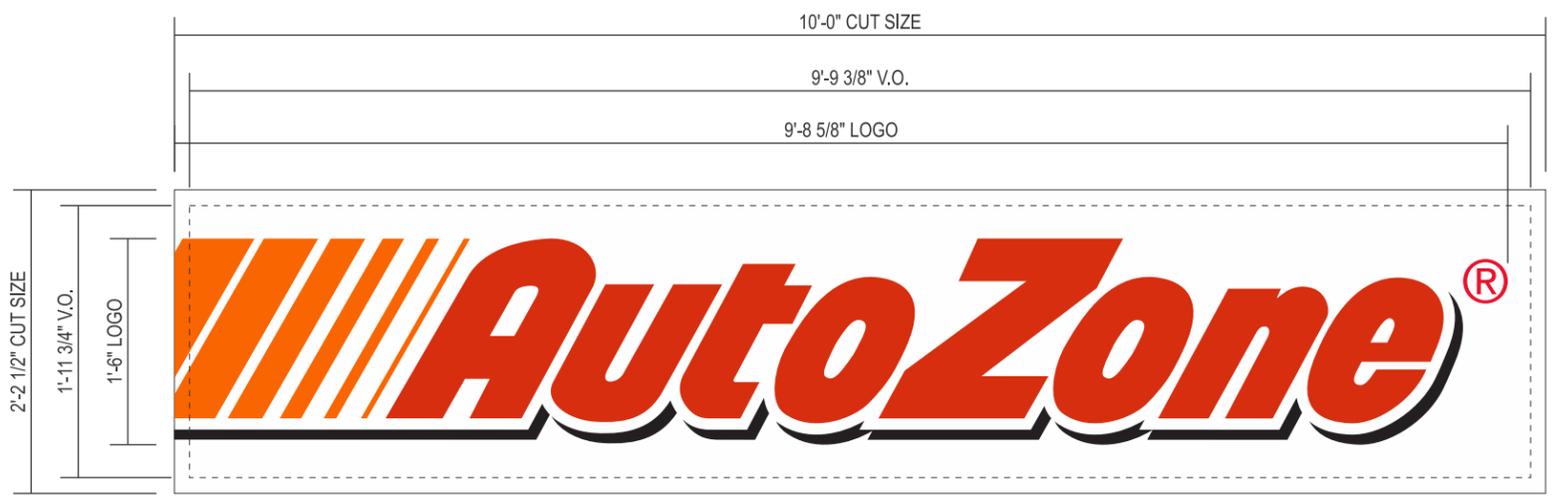


FRONT VIEW
SCALE: 3/4" = 1'-0"



EXISTING
SCALE: NTS



PROPOSED
SCALE: NTS

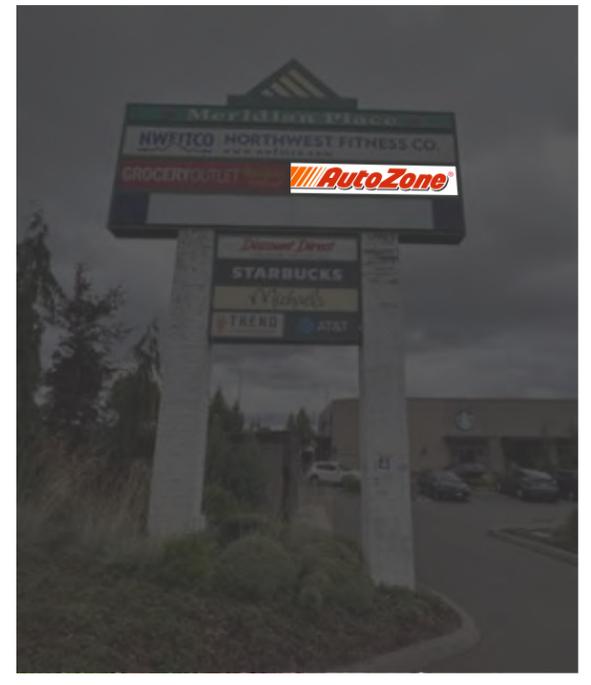

NIGHT VIEW
SCALE: NTS


SPECIFICATIONS:

- .150" WHITE POLYCARBONATE FACE
- VINYL APPLIED FIRST SURFACE TO FACE V-1, V-2, V-3

- NOTES:**
- EXISTING RETAINERS: 2 5/8"
 - REMOVE & SCRAP EXISTING FACES
 - LANDLORD IS RESPONSIBLE FOR THE LIGHTING OF THE SIGN

COLORS / FINISHES:

- V-1 ARLON 44 ORANGE HI PERF. TRANSLUCENT VINYL
- V-2 ARLON 22 BLACK HI PERF. TRANSLUCENT VINYL
- V-3 ARLON 143 POPPY RED HI PERF. TRANSLUCENT VINYL

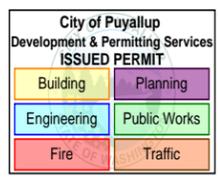

JONES SIGN
Your Vision. Accomplished.
A MORTENSEN COMPANY

JOB #: **300356_R4**
DATE: 04.28.2025
DESIGNER: ZT
SALES REP: House
PROJ MGR: Tisler

REQUIRED:

FIELD SURVEY PAINT COLOR FONTS
 VECTOR ARTWORK CLIENT PMS COLOR ENGINEERING

OTHER:

LANDLORD APPROVAL _____ DATE _____

CLIENT APPROVAL _____ DATE _____

PRSG20251729

SITE # 10668
4423 S MERIDIAN
Ste 723B- A725
UYALLUP, WA 98373

SHEET NUMBER
5 of 5

This is an original, unpublished drawing by Jones Sign Co., Inc. It is for your personal use in conjunction with a project being planned for you by JONES SIGN. It is not to be shown to anyone outside of your organization, nor is it to be used, reproduced, copied or exhibited in any fashion. Use of this design or the salient elements of this design in any sign done by any other company, without the express written permission of JONES SIGN, is forbidden by law and carries a civil forfeiture of up to 25% of the purchase price of the sign. JONES SIGN will endeavor to closely match colors, including PMS, where specified. We cannot guarantee exact matches due to varying compatibility of surface materials and paints used. All sizes and dimensions are illustrated for client's conception of project and are not to be understood as being exact size or exact scale.