

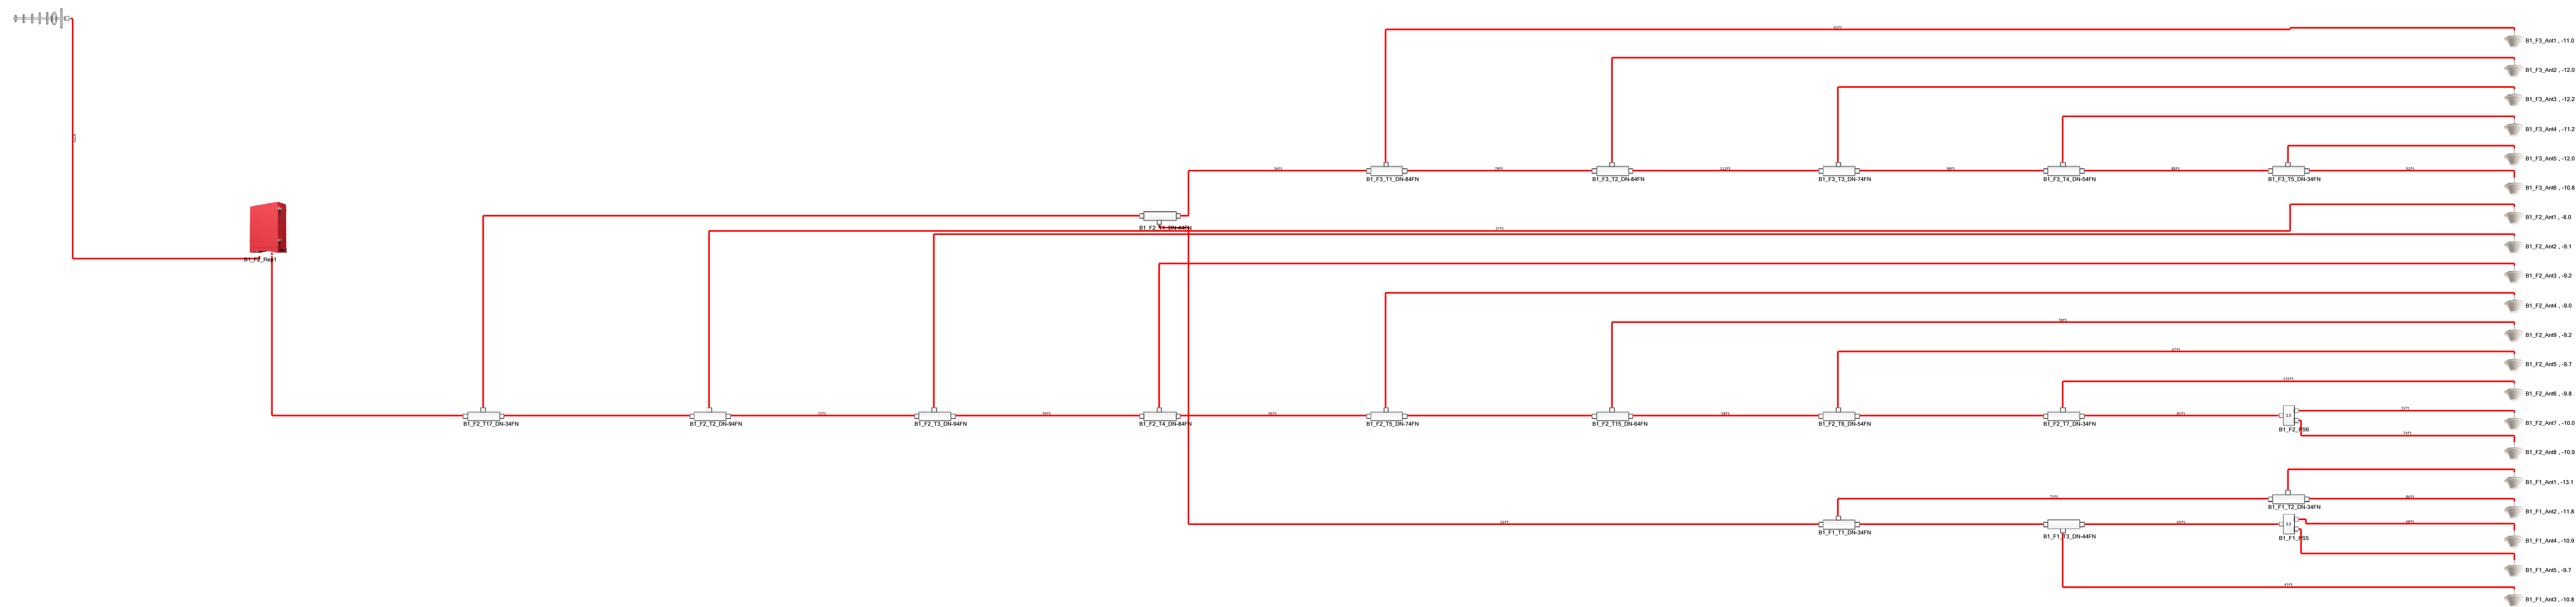
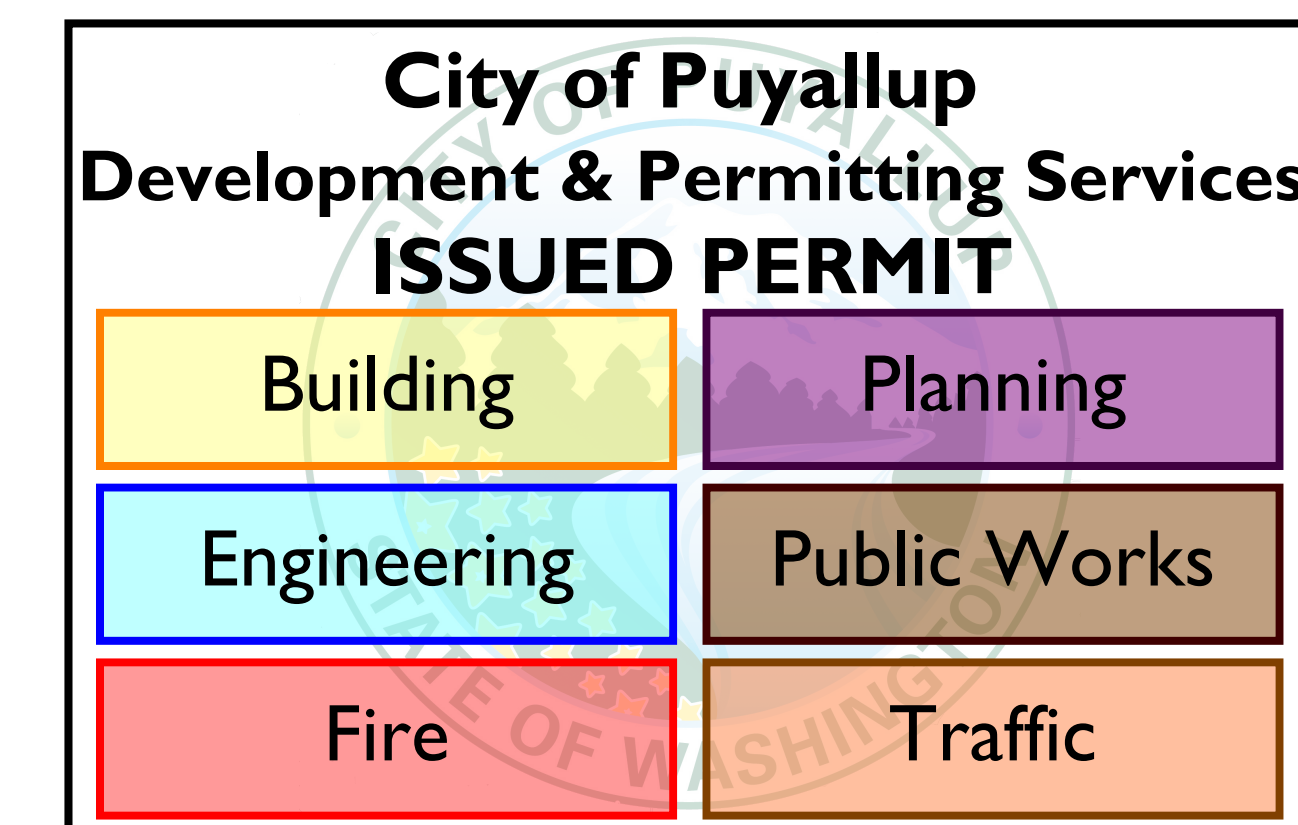


# Fire Approval 1/28/22


THE APPROVED CONSTRUCTION PLANS AND ALL ENGINEERING MUST BE POSTED ON THE JOB AT ALL INSPECTIONS IN A VISIBLE AND READILY ACCESSIBLE LOCATION.

THE APPROVED CONSTRUCTION PLANS AND ALL ENGINEERING MUST BE POSTED ON THE JOB AT ALL INSPECTIONS IN A VISIBLE AND READILY ACCESSIBLE LOCATION.

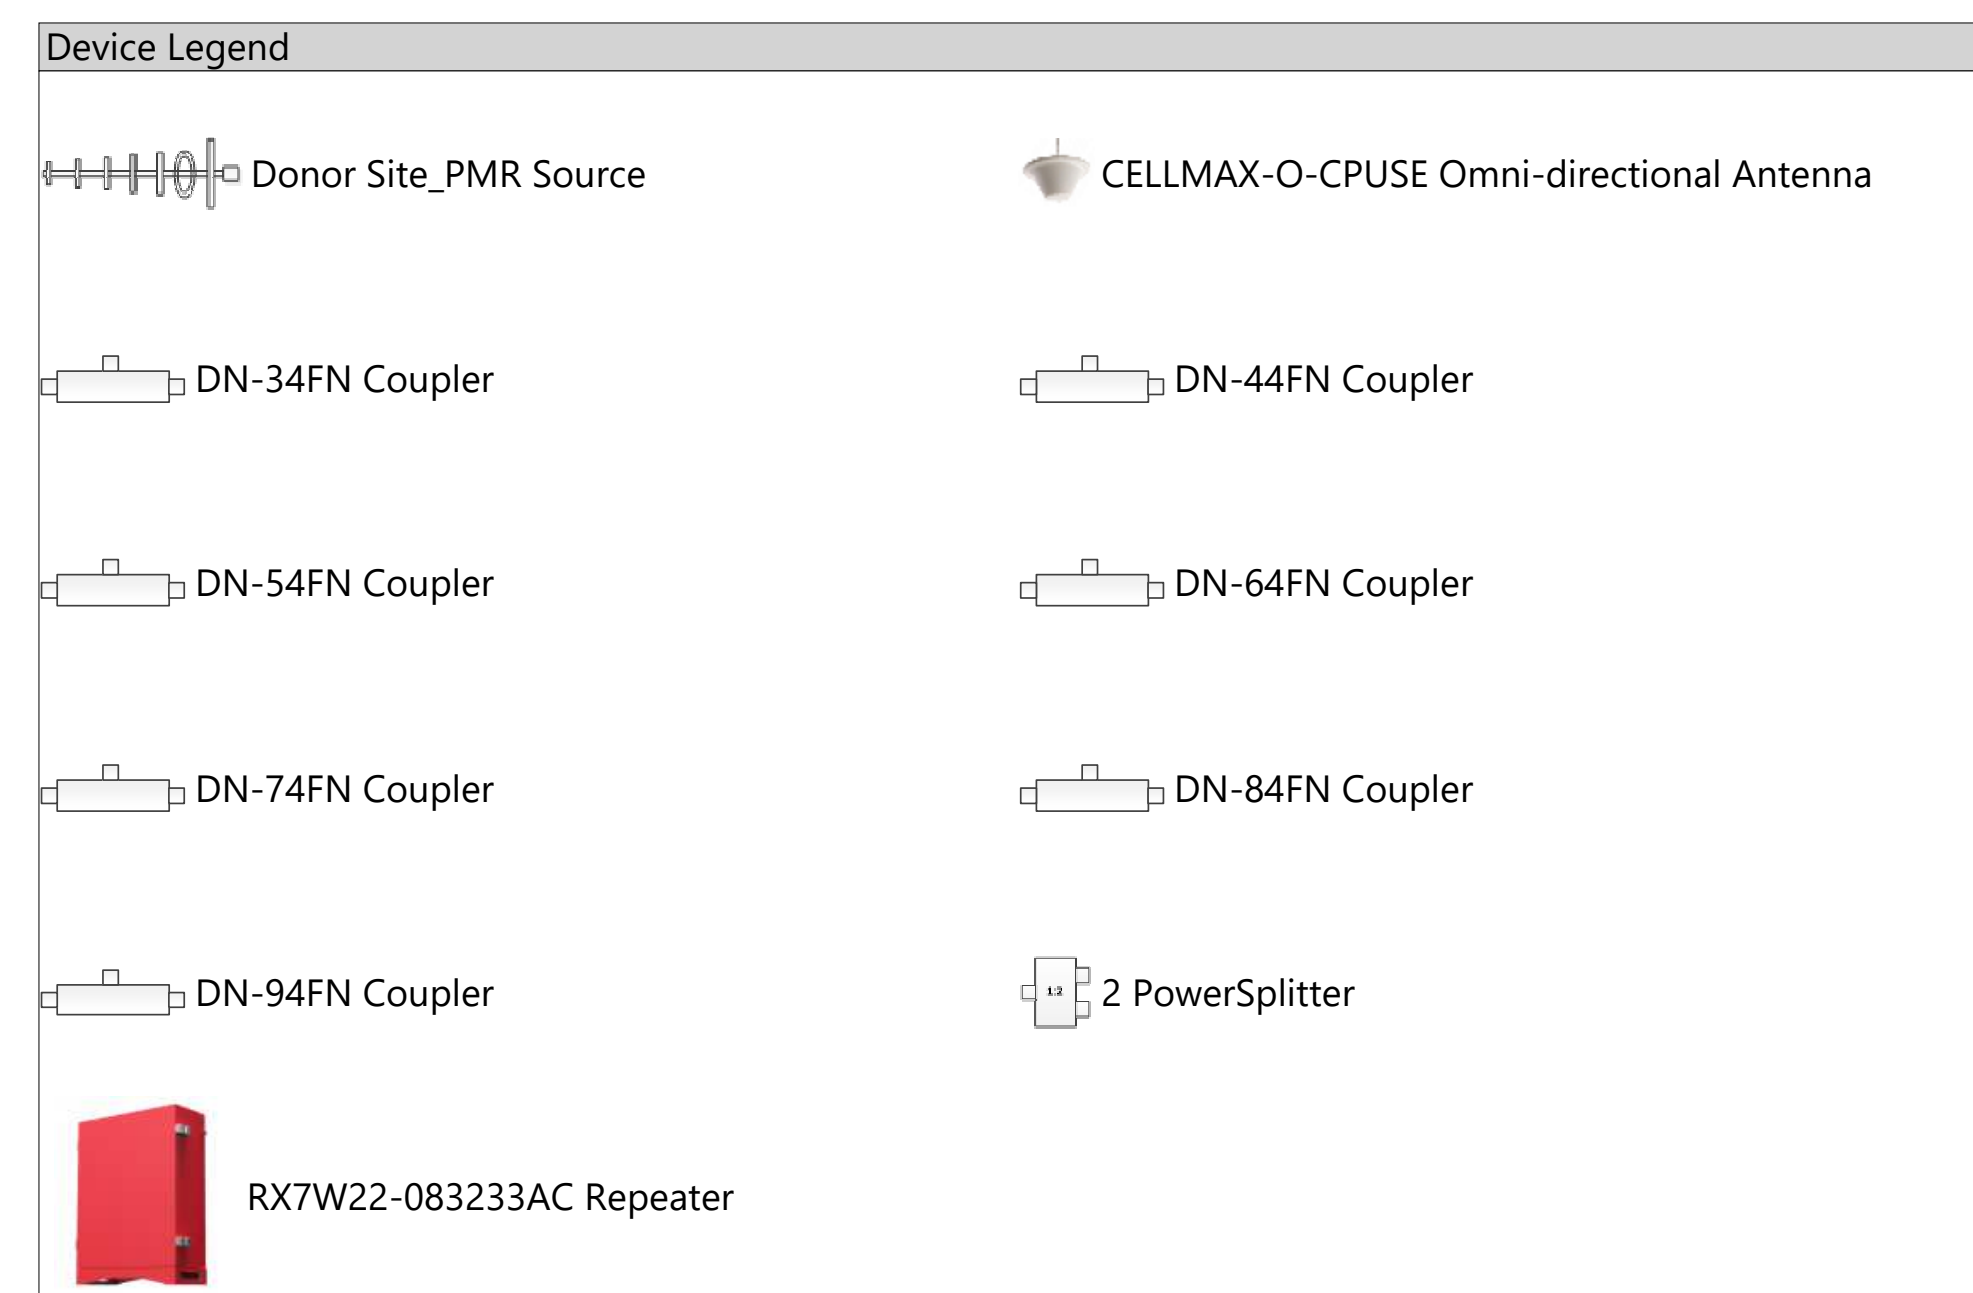

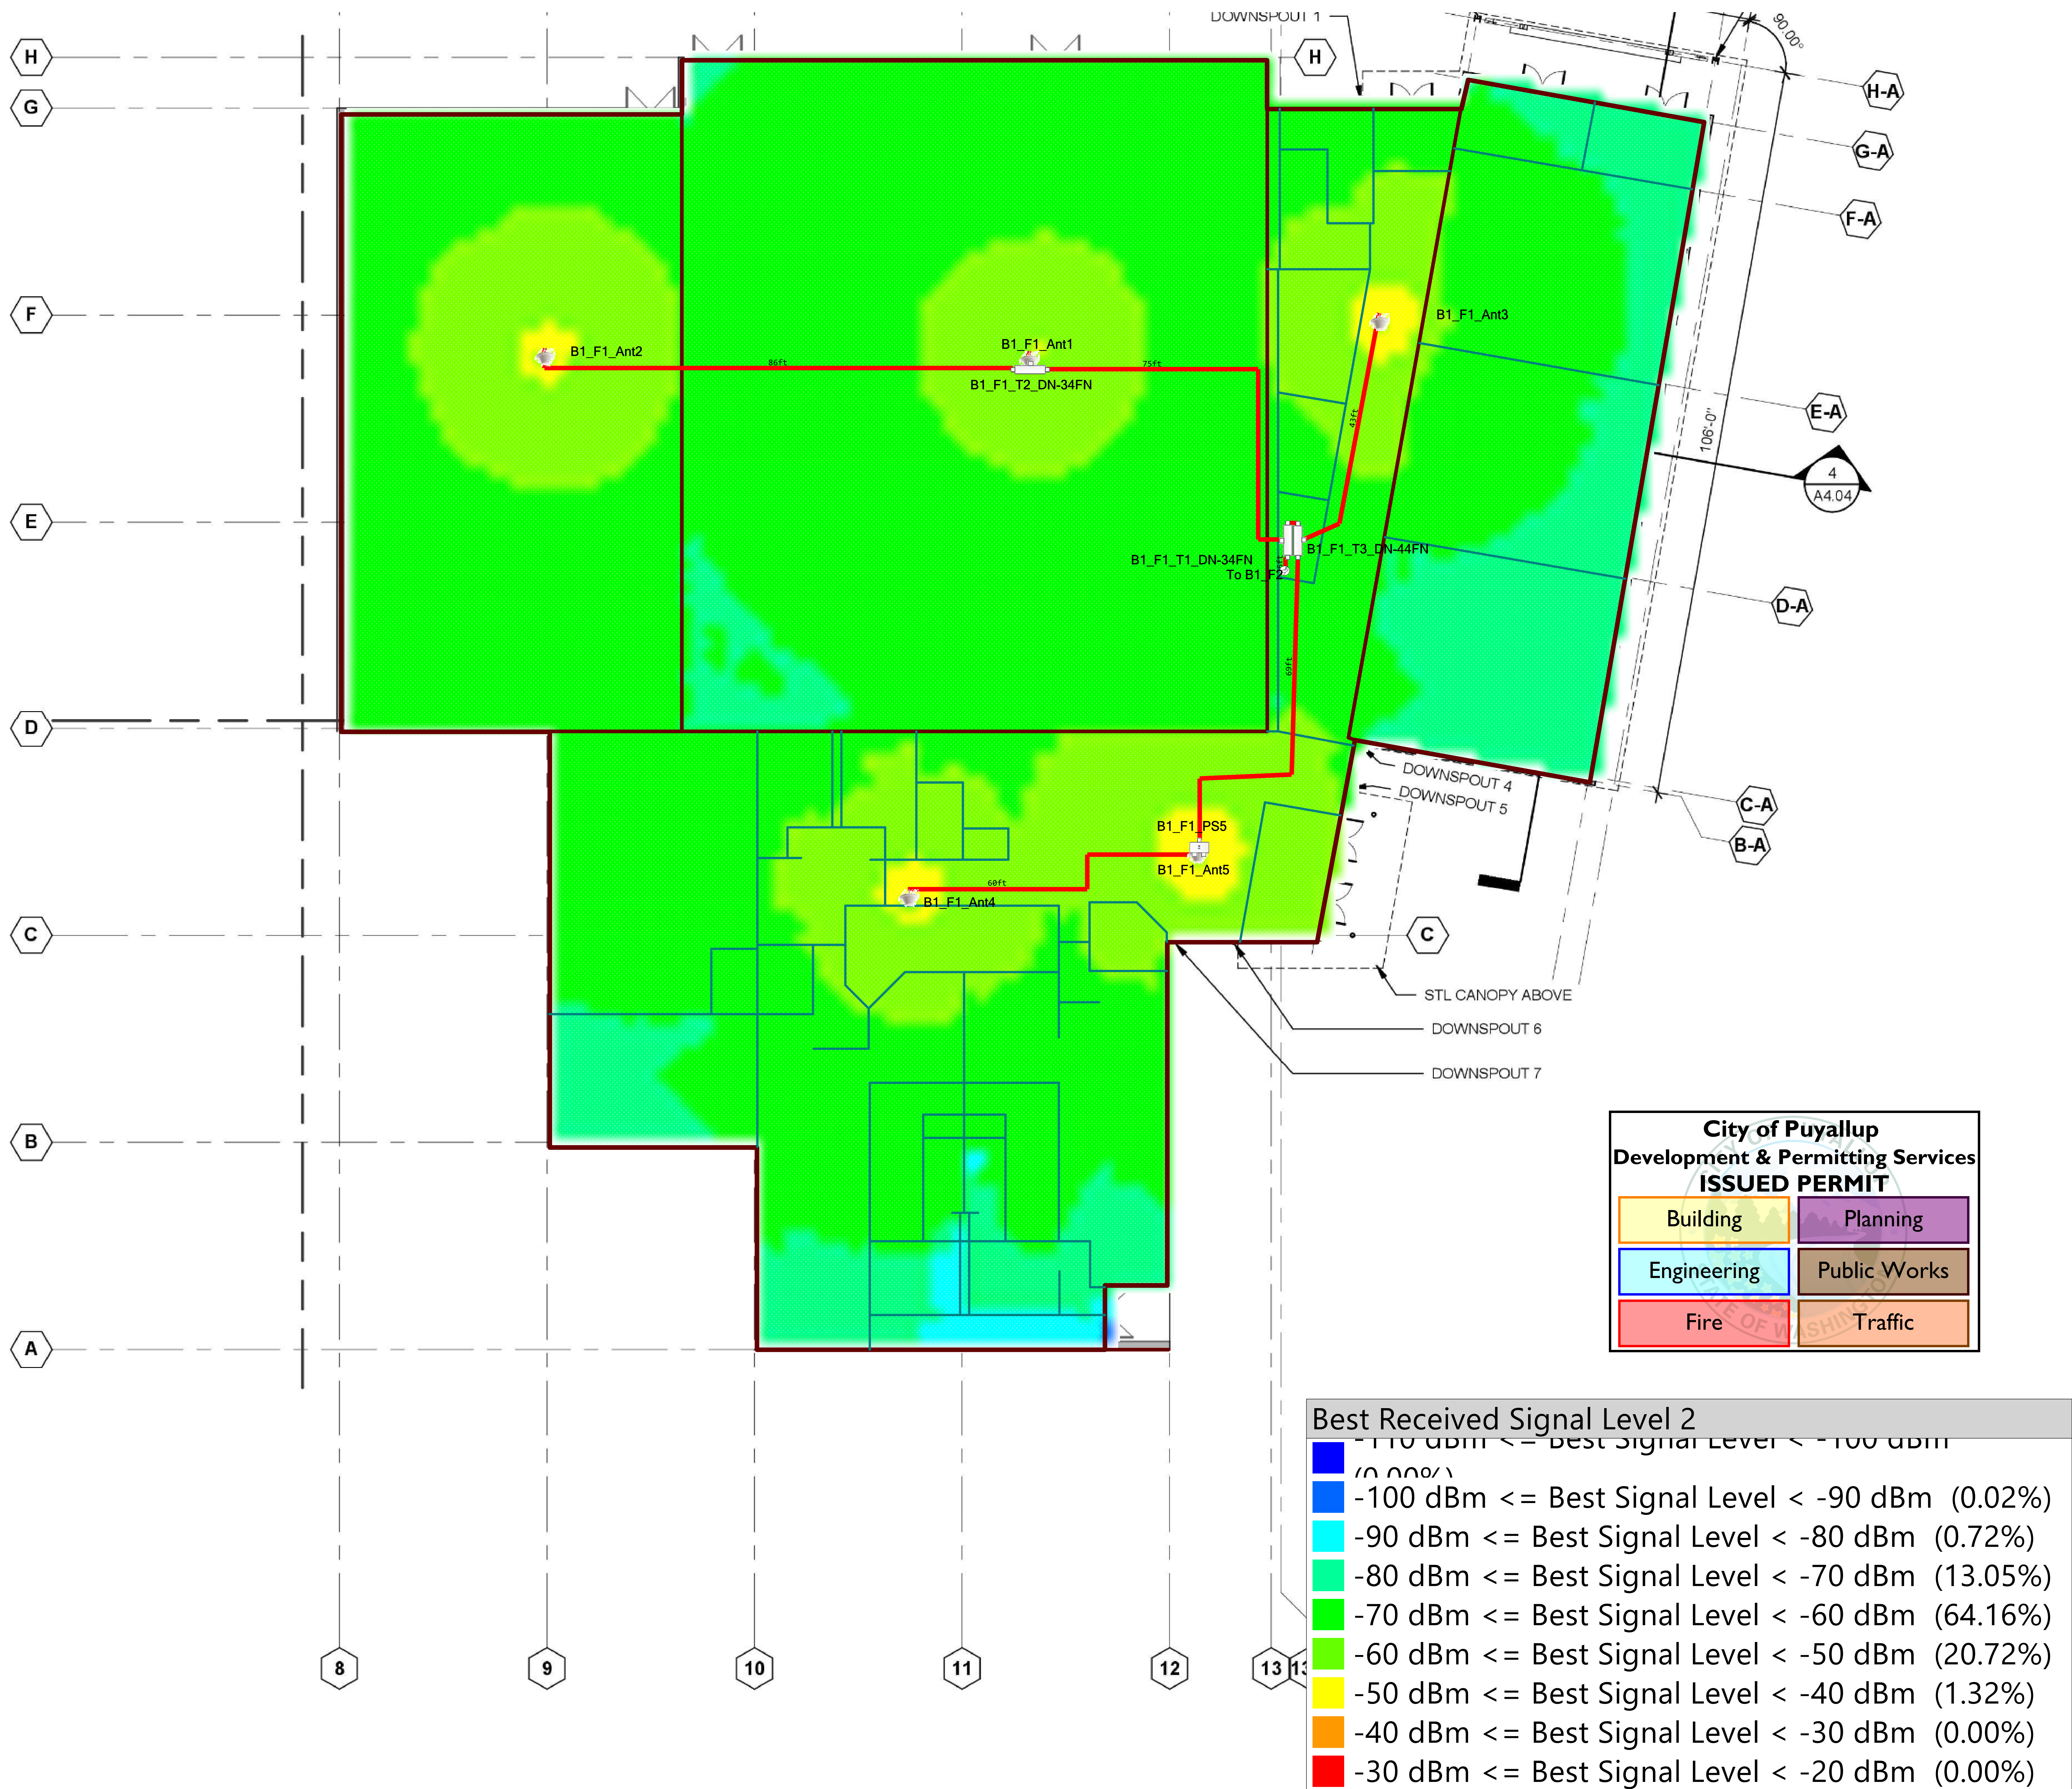

**OVERALL PLAN - LEVEL 1**  
Scale: NTS

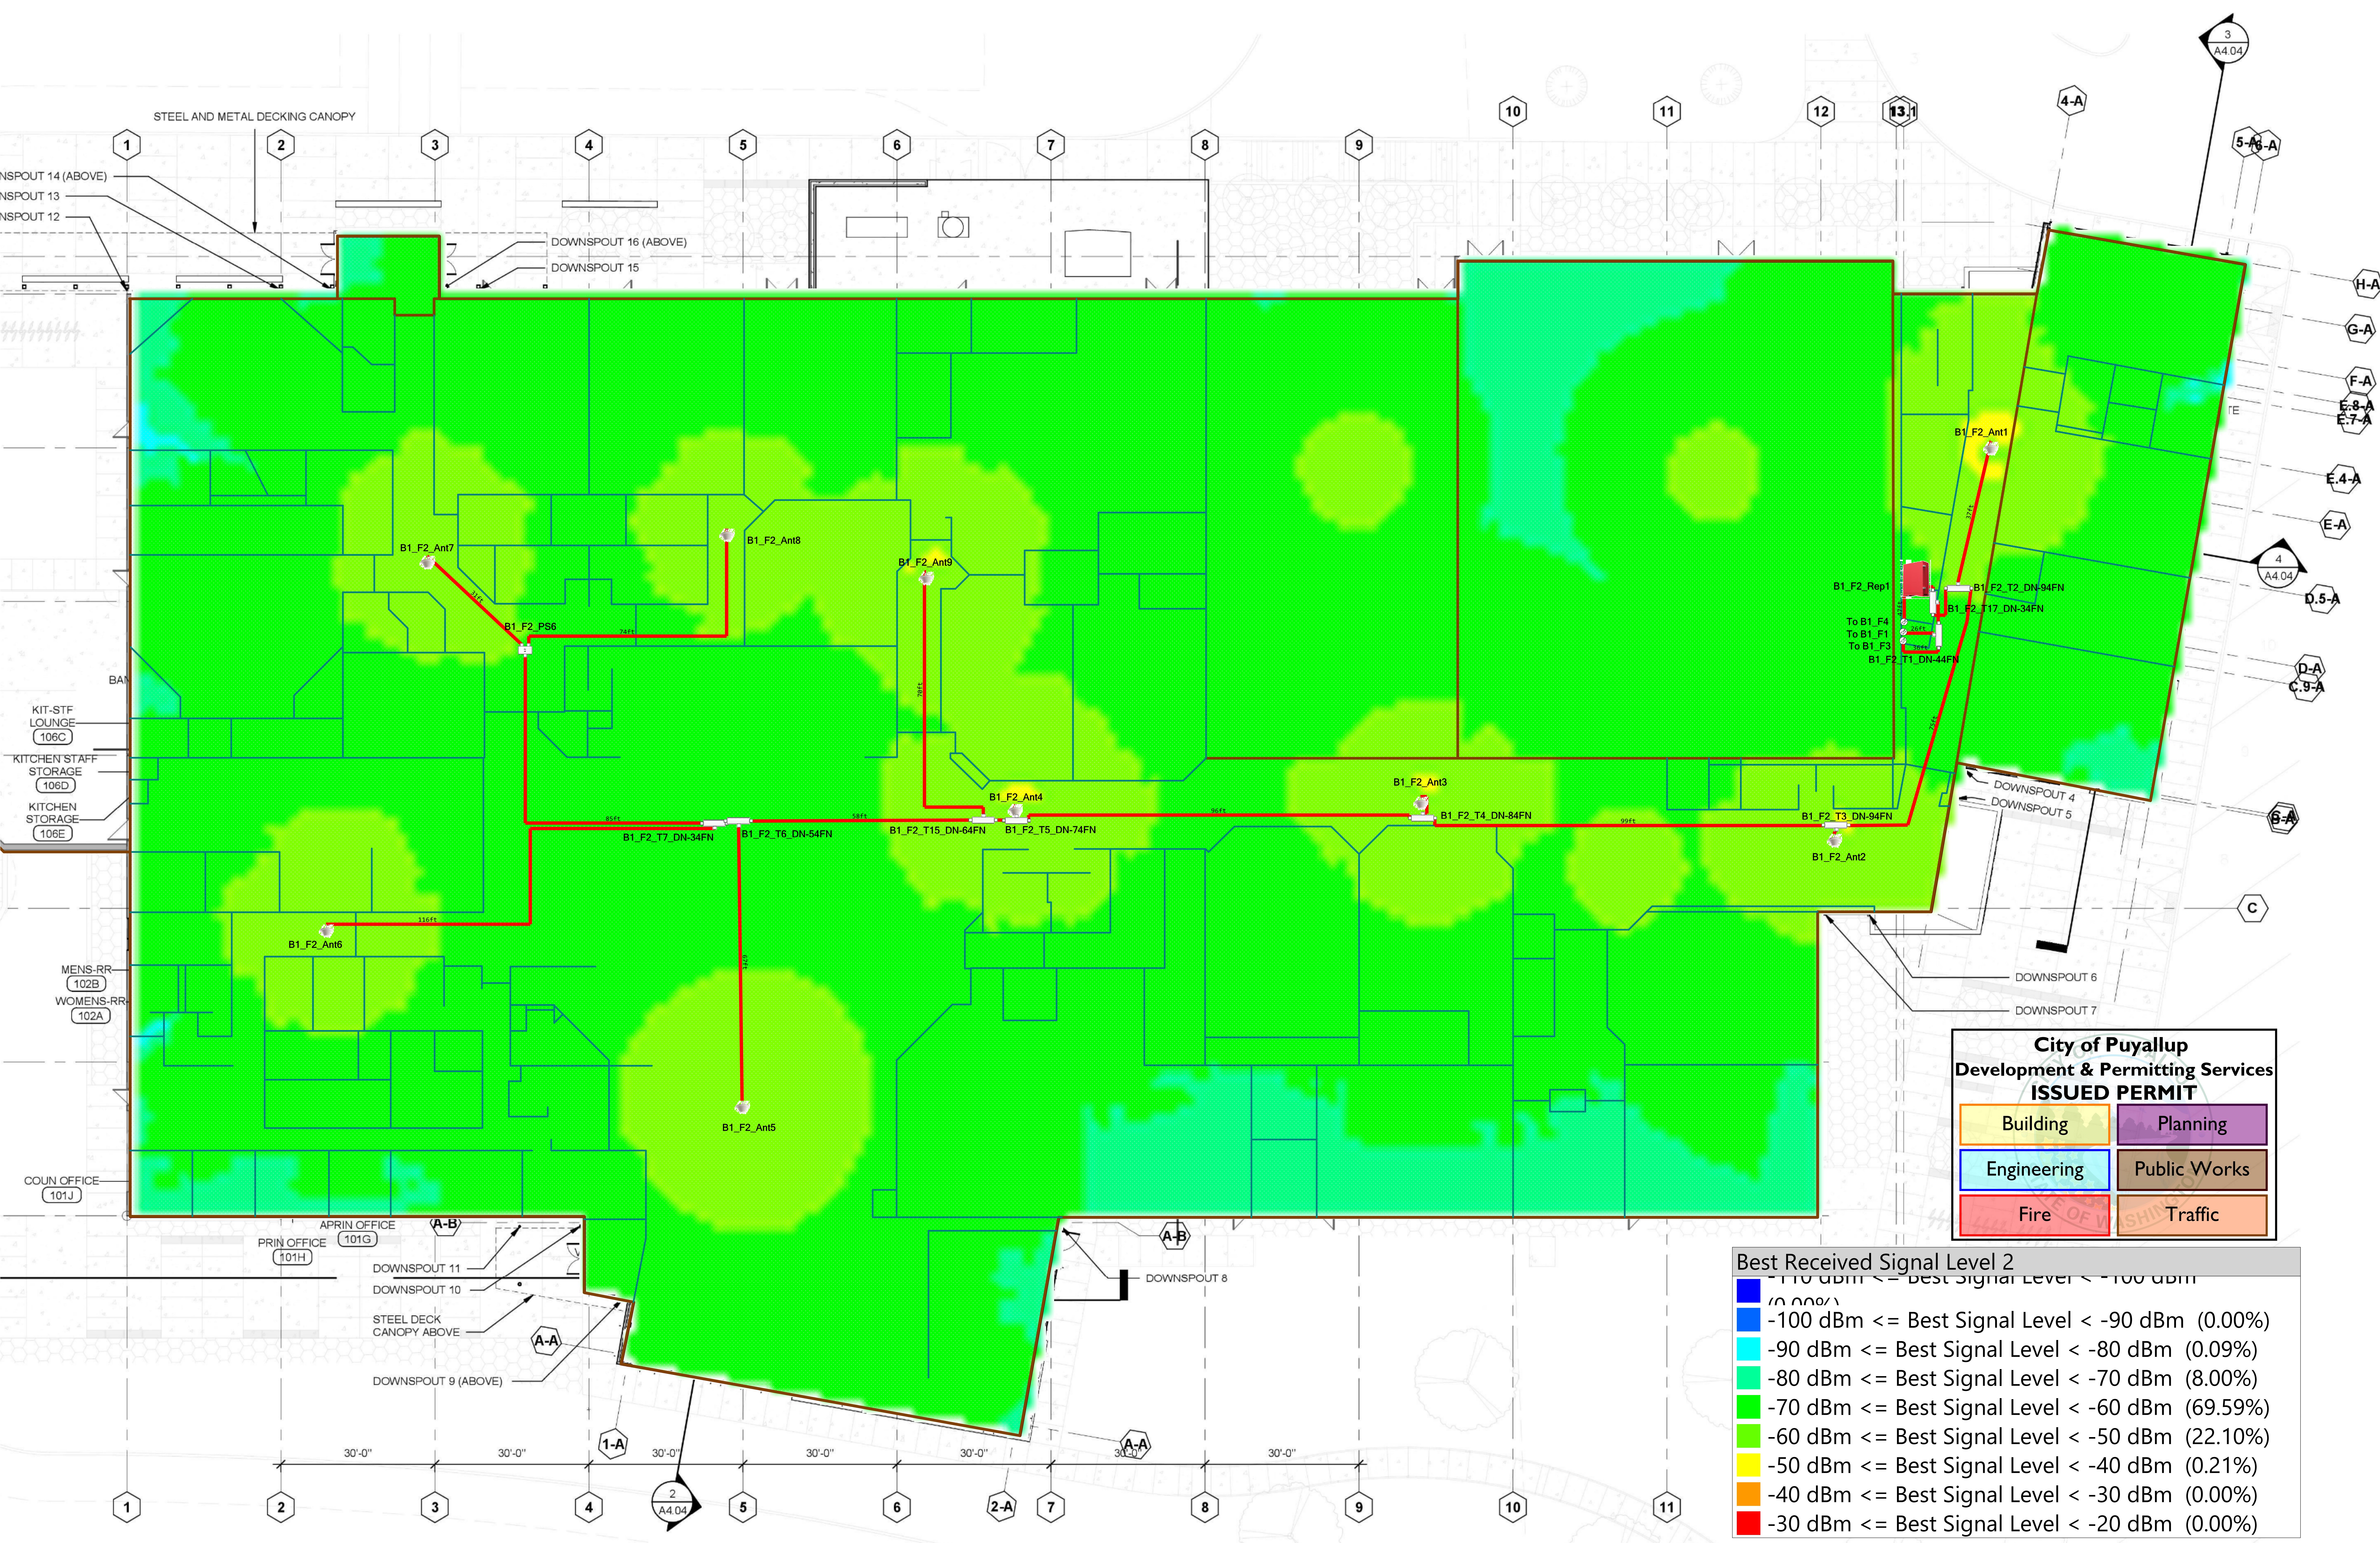


**City of Puyallup**  
 Development & Permitting Services  
**ISSUED PERMIT**


Building	Planning
Engineering	Public Works
Fire	Traffic

**Best Received Signal Level 2**

Blue	-110 dBm <= Best Signal Level < -100 dBm (0.00%)
Dark Blue	-100 dBm <= Best Signal Level < -90 dBm (0.00%)
Light Blue	-90 dBm <= Best Signal Level < -80 dBm (0.09%)
Cyan	-80 dBm <= Best Signal Level < -70 dBm (8.00%)
Green	-70 dBm <= Best Signal Level < -60 dBm (69.59%)
Light Green	-60 dBm <= Best Signal Level < -50 dBm (22.10%)
Yellow	-50 dBm <= Best Signal Level < -40 dBm (0.21%)
Orange	-40 dBm <= Best Signal Level < -30 dBm (0.00%)
Red	-30 dBm <= Best Signal Level < -20 dBm (0.00%)

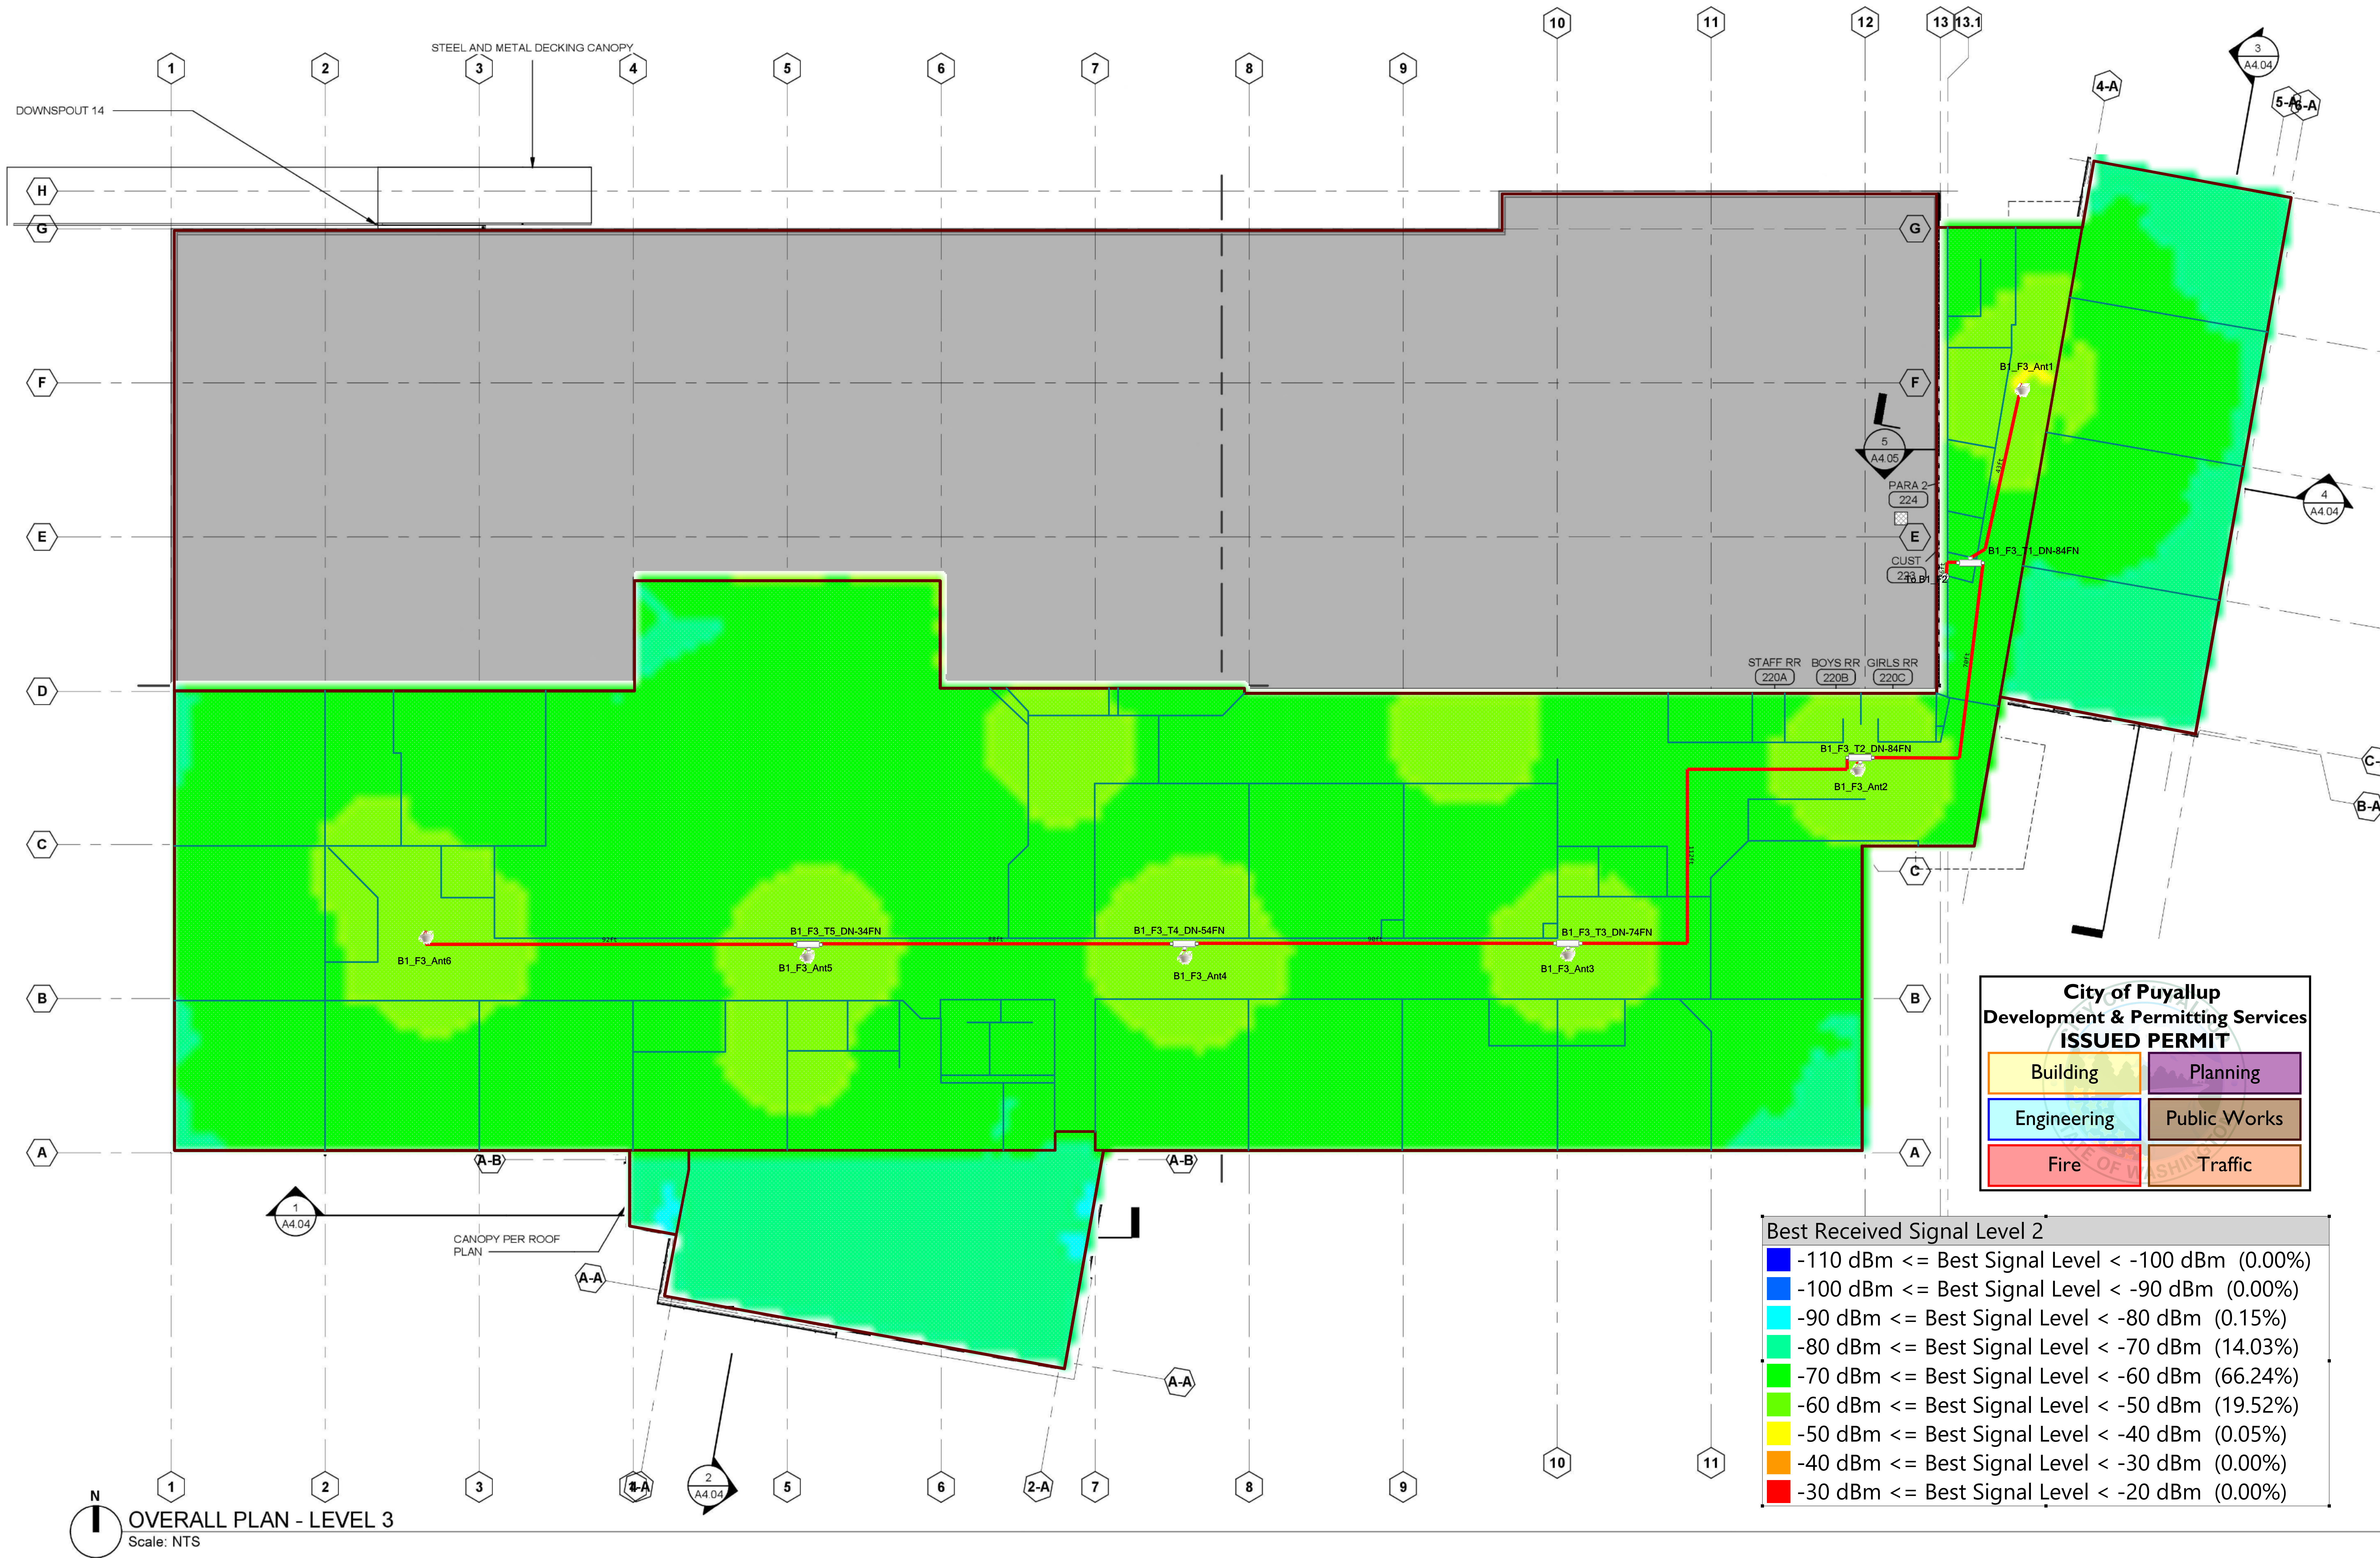

**OVERALL PLAN - LEVEL 3**  
Scale: NTS

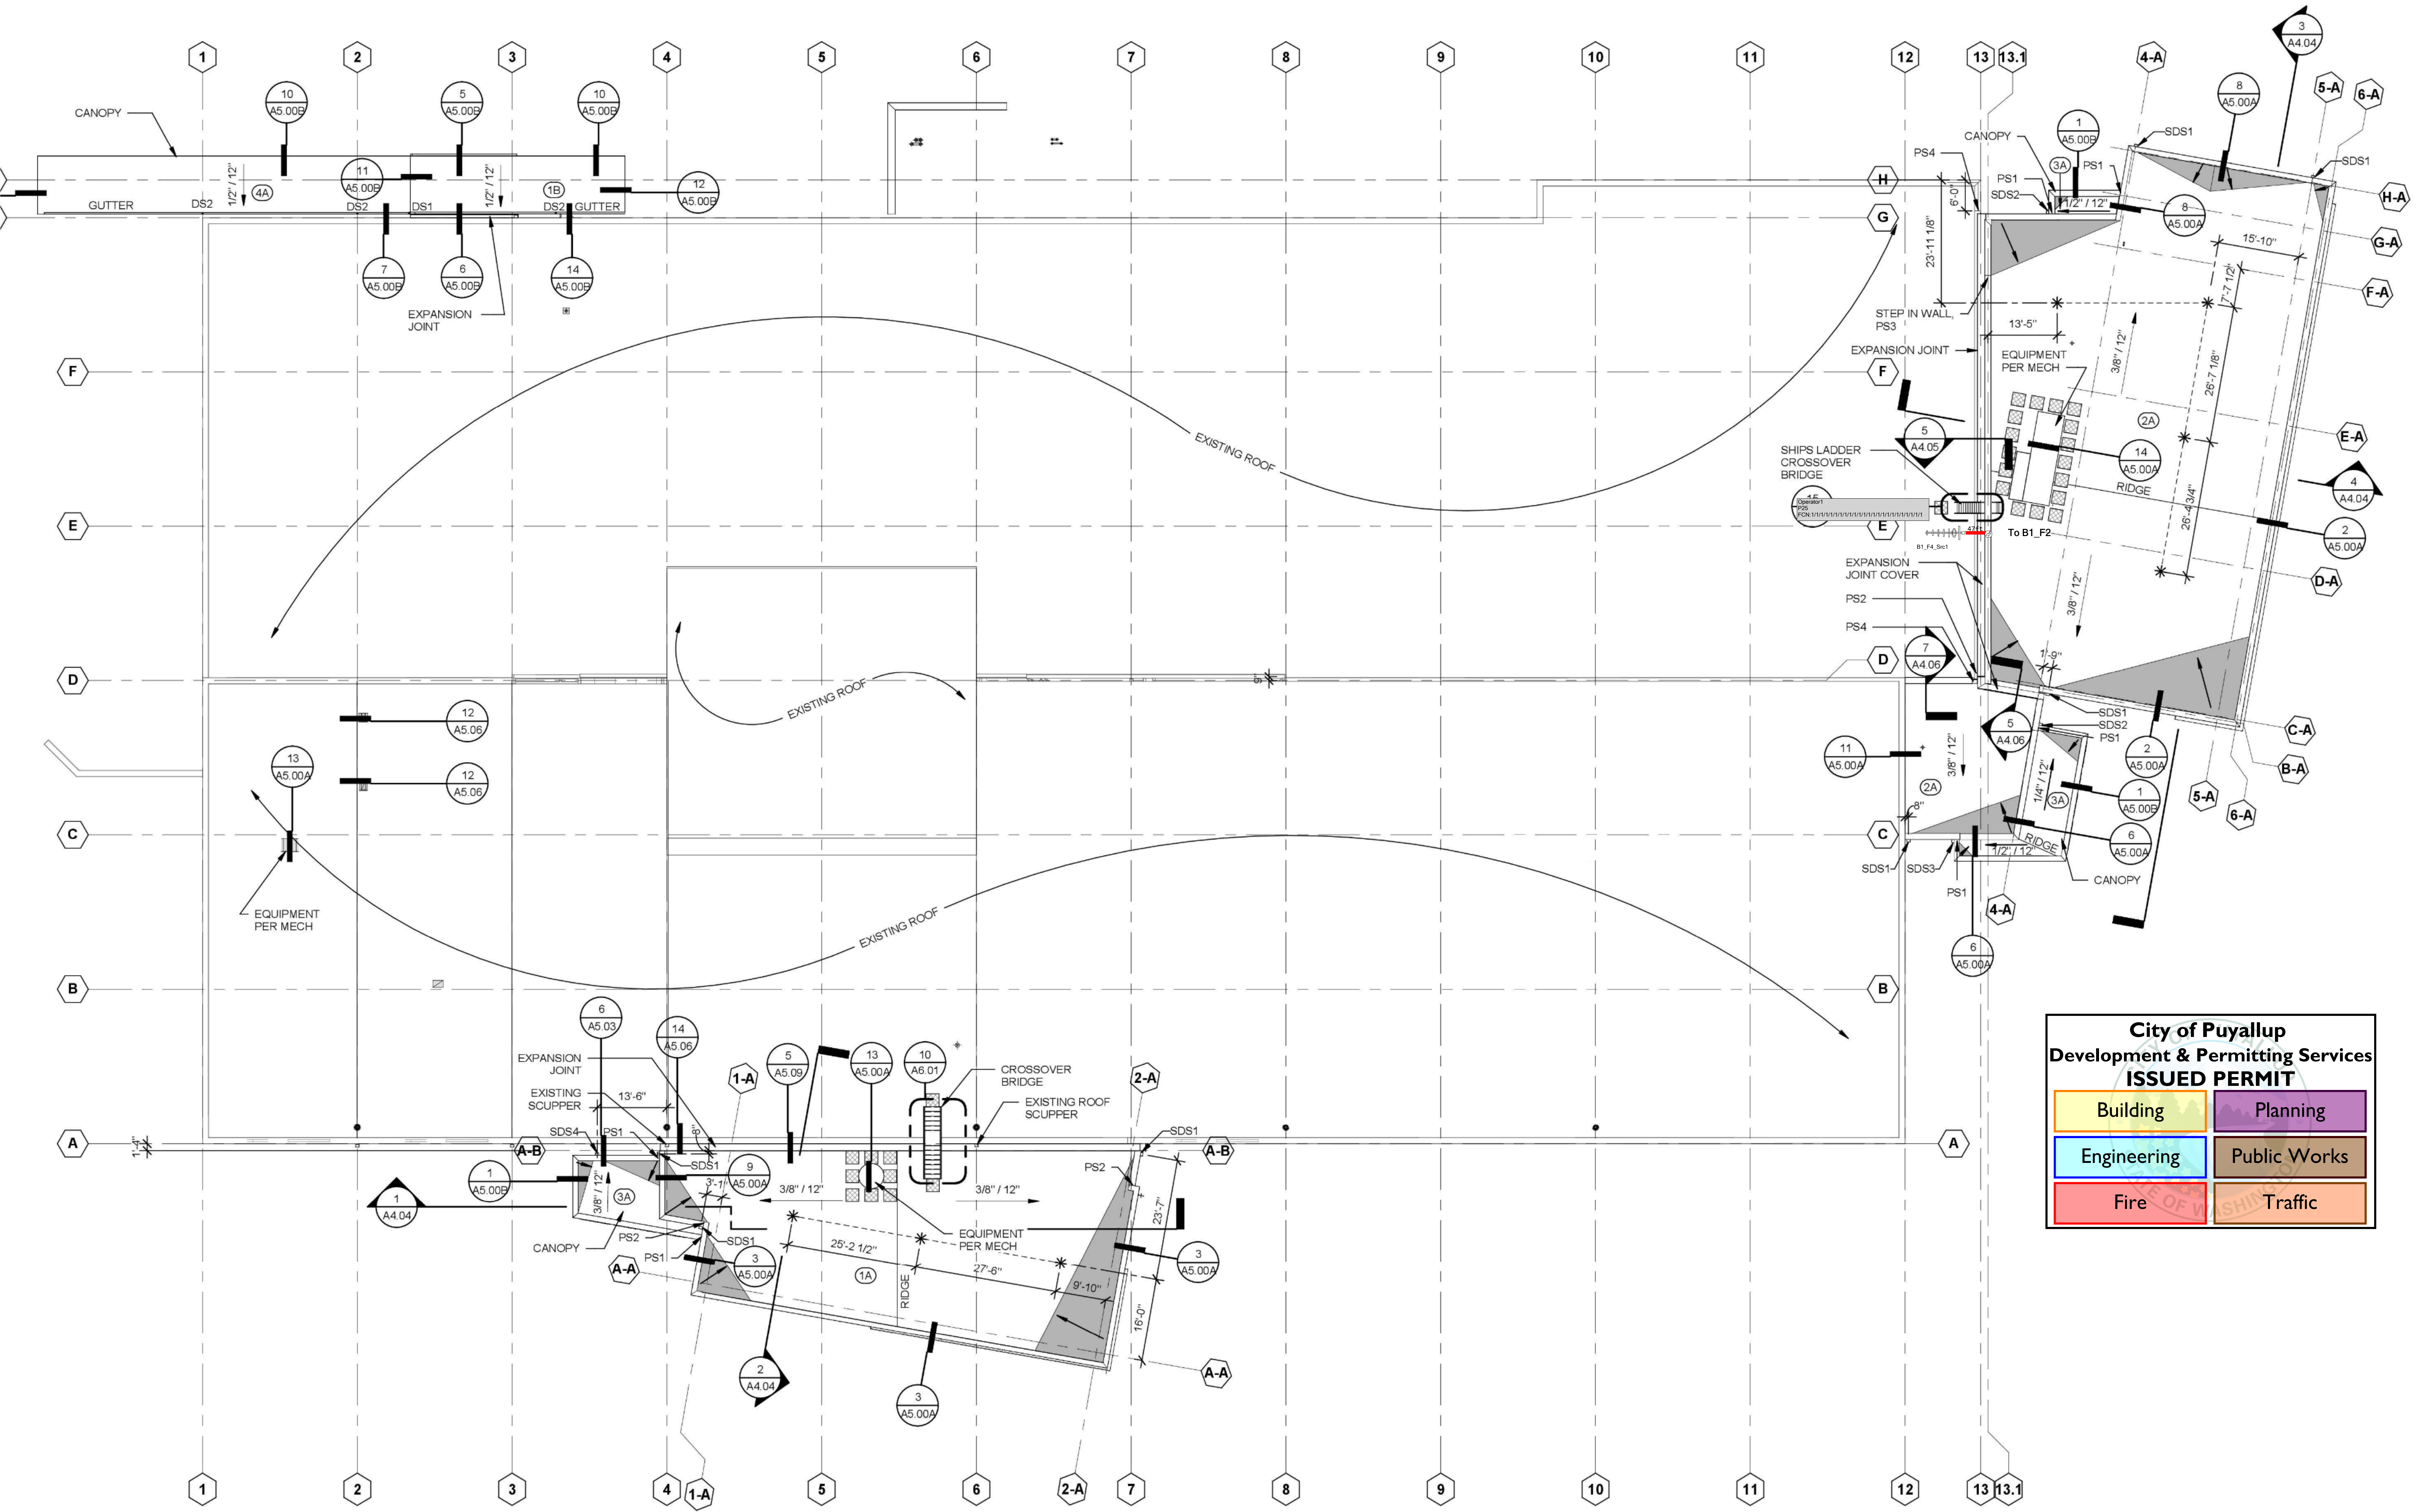

**City of Puyallup**  
**Development & Permitting Services**  
**ISSUED PERMIT**

Building	Planning
Engineering	Public Works
Fire	Traffic

**NEW ROOF PLAN**  
 Scale: NTS