


City of Puyallup
Development & Permitting Services
ISSUED PERMIT

Building	Planning
Engineering	Public Works
Fire	Traffic

Reviewed 2/15/2022 DLSubject to field inspectors approvals.

THE APPROVED CONSTRUCTION PLANS AND ALL DOCUMENTS MUST BE POSTED ON THE JOB AT ALL INSPECTIONS IN A VISIBLE AND READILY ACCESSIBLE LOCATION.

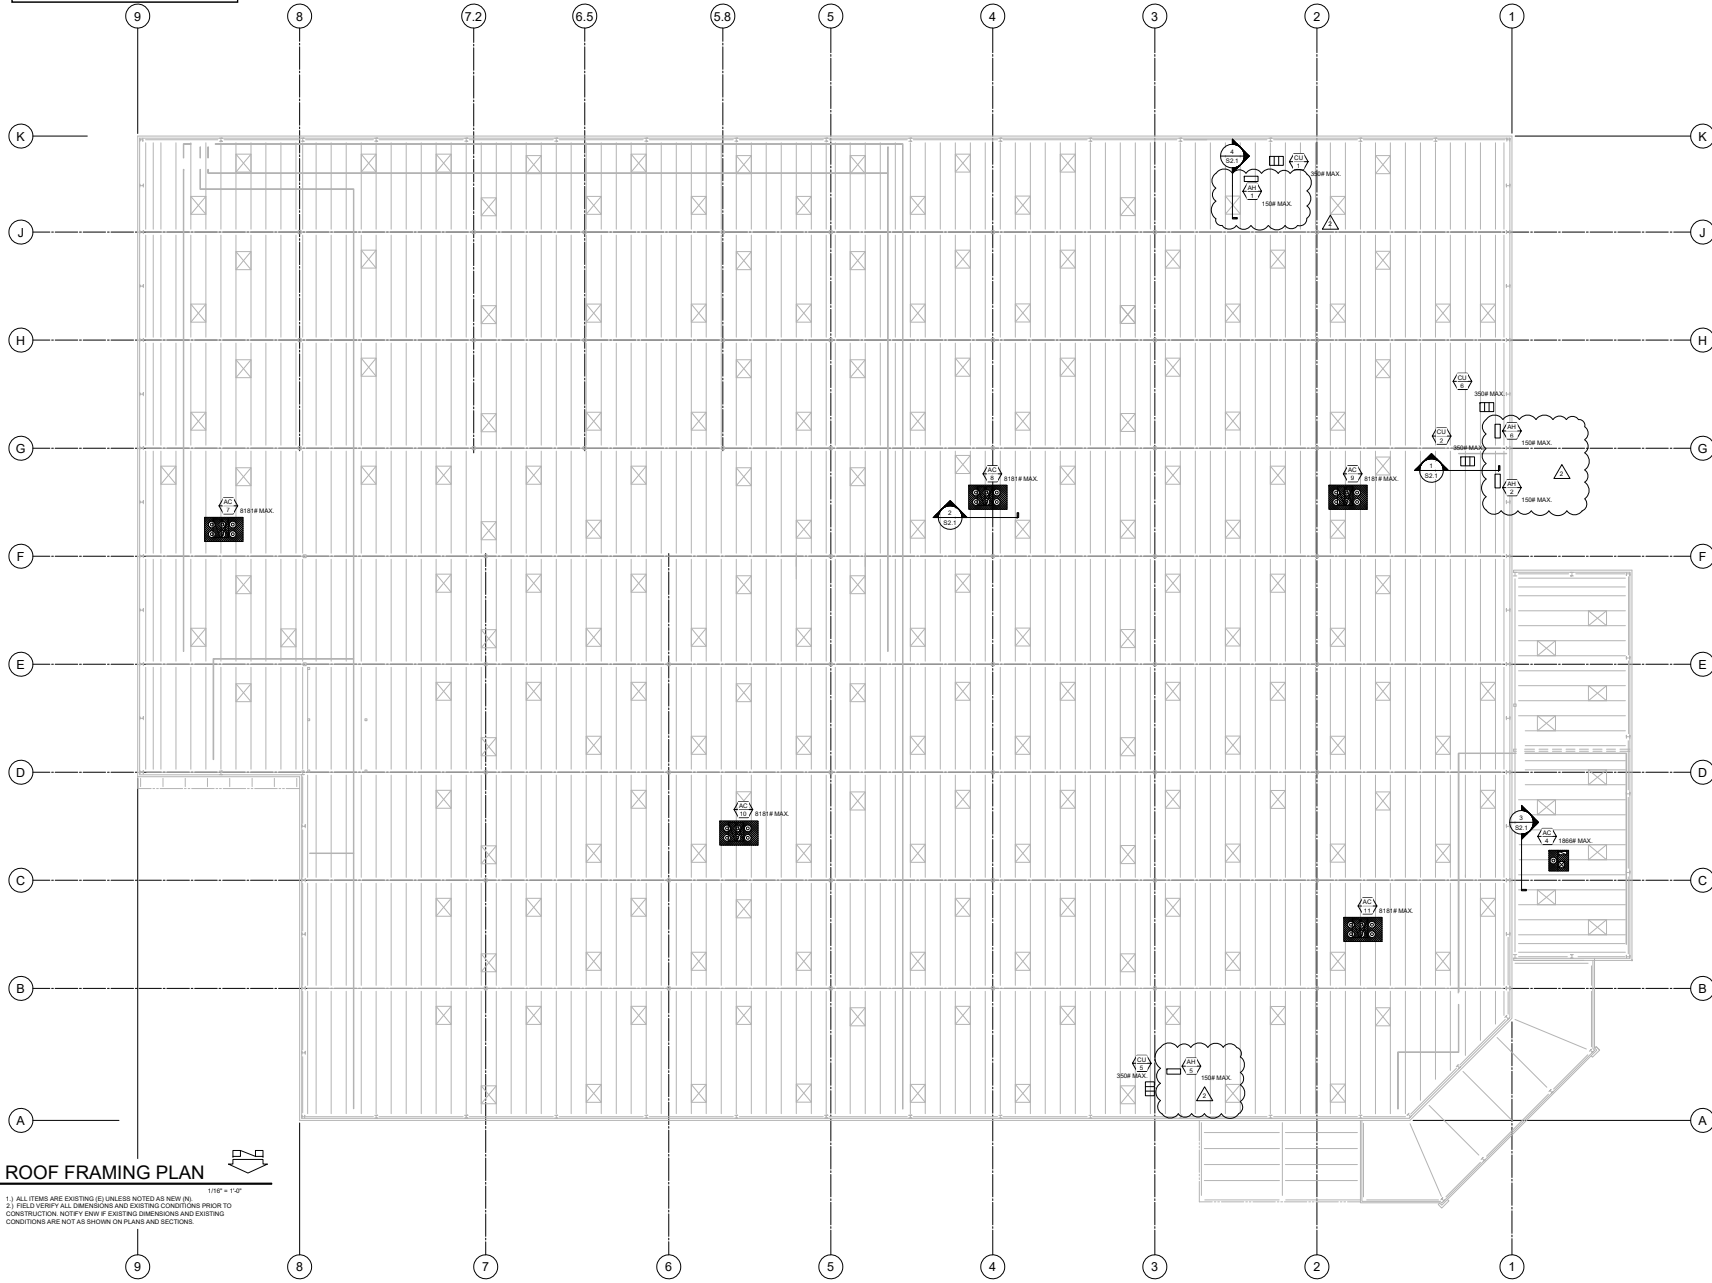

ROOF FRAMING PLAN

1) ALL ITEMS ARE EXISTING (S) UNLESS NOTED AS NEW (N).
 2) FIELD VERIFY ALL DIMENSIONS AND EXISTING CONDITIONS PRIOR TO CONSTRUCTION. NOTIFY ENW IF EXISTING DIMENSIONS AND EXISTING CONDITIONS ARE NOT AS SHOWN ON PLANS AND SECTIONS.

NO.	DATE	DESCRIPTION

NO.	DATE	DESCRIPTION
	1/17/2021	CITY COMMENTS



ENW STRUCTURAL ENGINEERS
 Engineers Northwest Inc., P. E.
 1201 39TH STREET
 PUYALLUP, WA 98373

ENW STRUCTURAL ENGINEERS
 HVAC REMODEL
 1201 39TH STREET
 PUYALLUP, WA 98373

JOB NO:	9905013
ENGINEER:	R. ZHU
DRAWN:	N. NADERI
DATE:	03-02-2021
SHEET NO.:	S1.1