



ATTACHING SIGN TO PANELS WITH (12) 1/4x1/3" tapcon fastner

INSTALLING NEW 31' SQ FT FORD LOGO

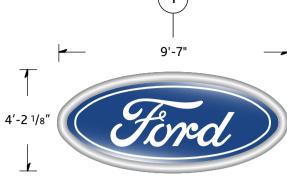

F 31sf oval



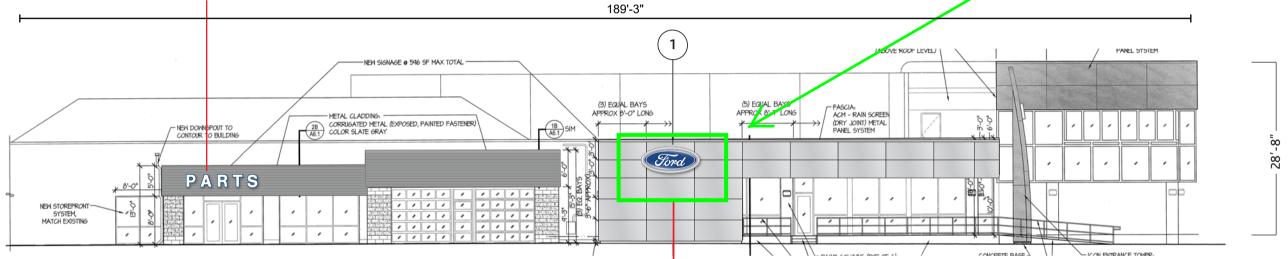

EAST ELEVATION

Ford 21sf Oval and Lincoln Signs to be Removed and Oval Replaced

APPROVED PLAN
CITY OF PUYALLUP
PLANNING DIVISION

APPROVED BY: NComstock

DATE: 03/09/2022

CASE NO.: PRSG20220118

CONDITIONS: N/A





Reviewed 3/2/2022 DLSubject to field inspectors approvals.

PRSG20220118

Dealer Code #:	F74205	Dealership Name:	Korum Ford	File Name:	Korum Ford F74205_ELEV	Approved by	Name			
Ford	LINCOLN	City, State:	Puyallup, WA	Scale:	Elevations: 1/16"=1' (11x17 paper) Signs: 1/4"=1'	Date			AGI	
		Date:	10/13/21	Drawn by:	M. Folden	Rev 1:	Rev 2:	Rev 3:	Rev 4:	Sheet No