


SITE PLAN

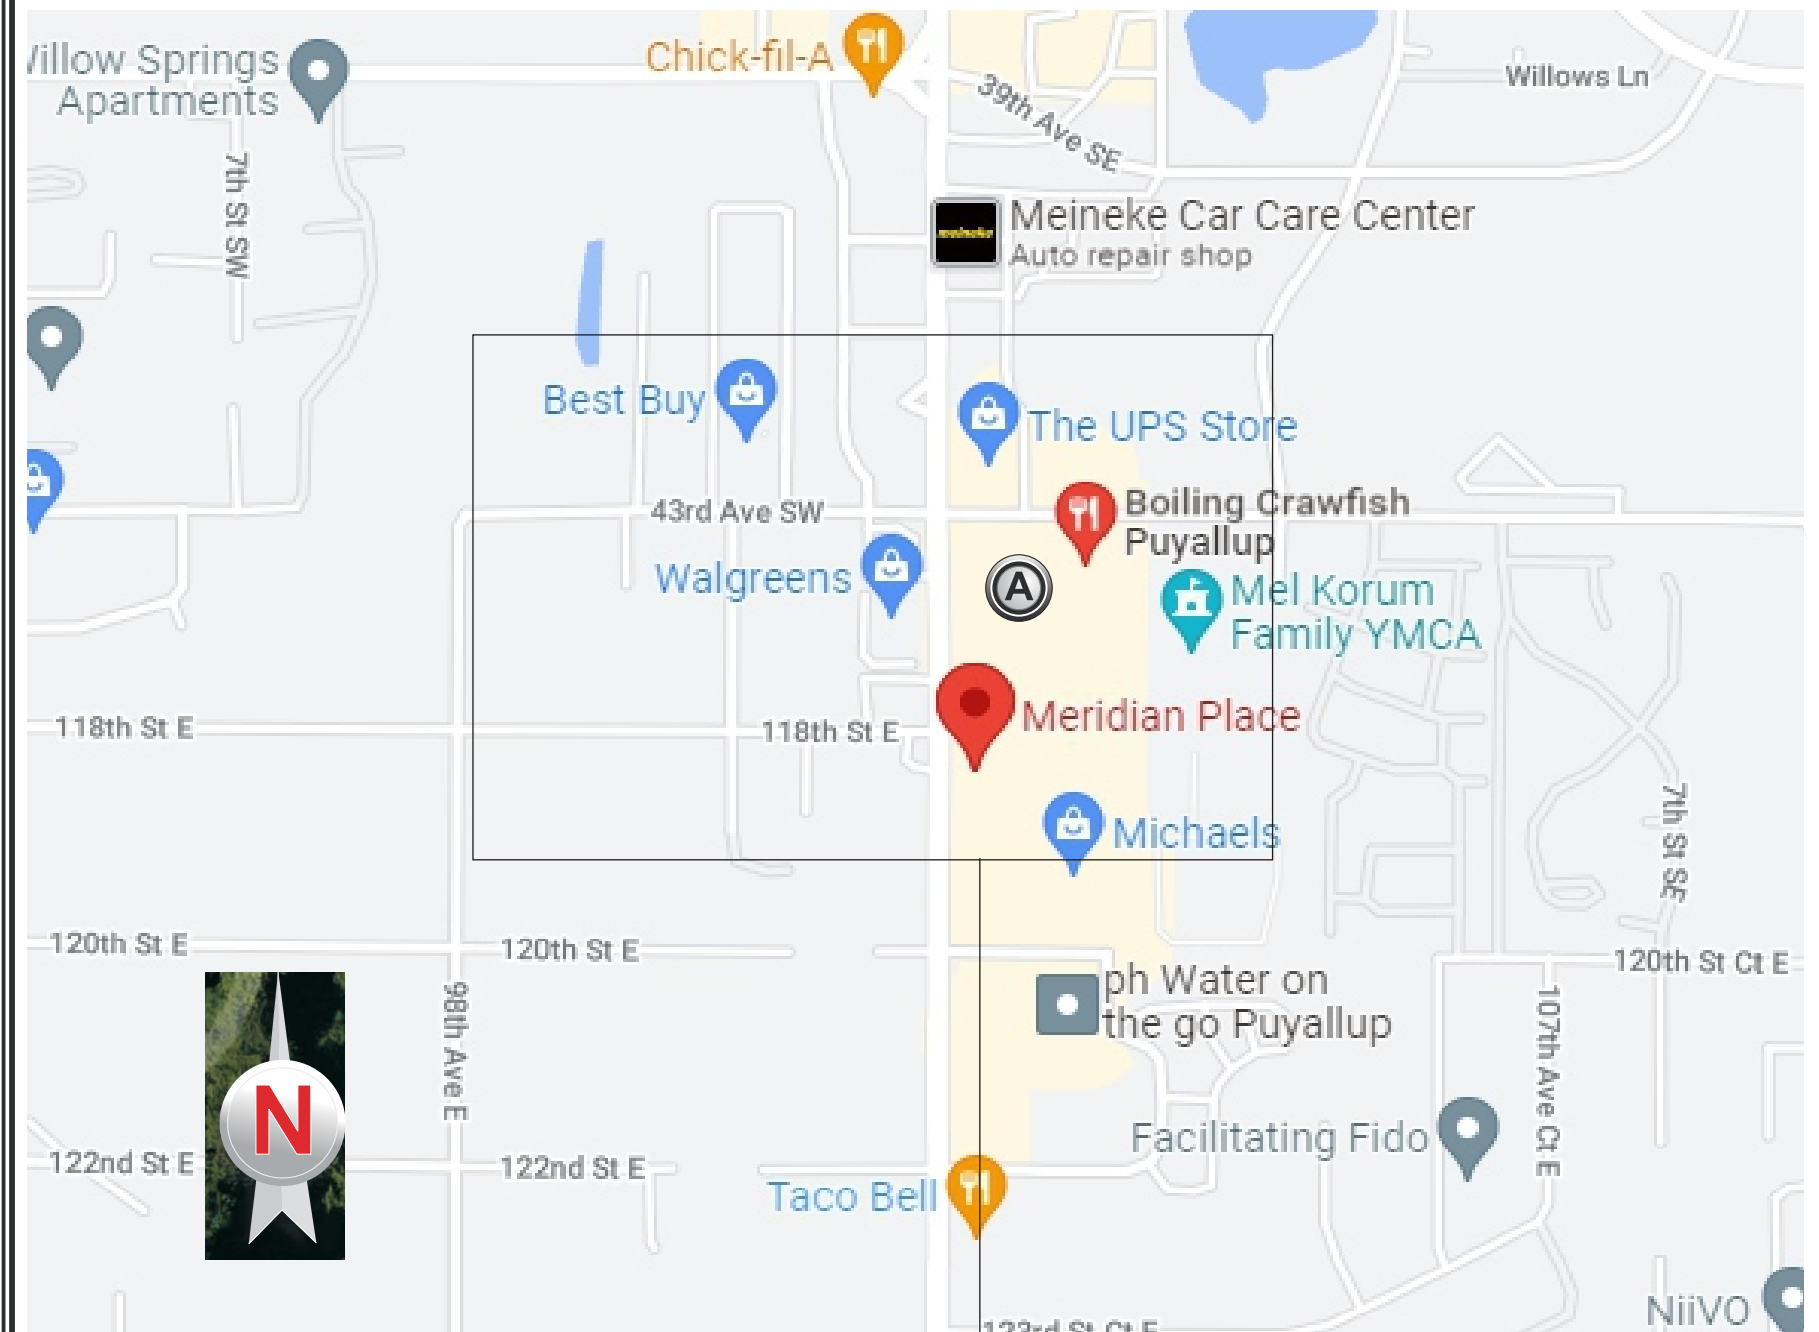

SIGNAGE SPECIFICATIONS

(A) Face/Halo Lit Channel Letters on Raceway with Contour Backer - QTY: 1

SPEC: CHANNEL LETTERS ON RACEWAY
LED ILLUMINATED
ACRYLIC FACE BLACK TRIM CAP
BLACK RETURN
RACEWAY TO BE PAINTED TO MATCH WALL COLOR

LOGO= 2.8 SQ. FT.
CRAWFISH CHEF = 20.4
TAGLINE = 5.02
TOTAL SIGN SQ. FT. 28.22
SIGN WEIGHT = 75LBS
TENANT STORE FRONT = 1000 SQ. FT.


AREA MAP



SIGN LOCATION



4301 SOUTH MERIDIAN
SUITE F3
PUYALLUP, WA 98373

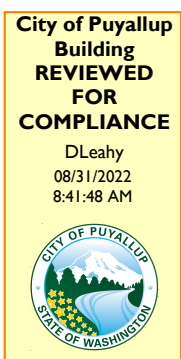

FULL SIZED LEDGIBLE COLOR PLANS ARE REQUIRED TO BE PROVIDED BY THE PERMITTEE ON SITE FOR ALL INSPECTIONS MIN. PLAN SIZE 11 X 17

NOTE: CONCEPTUAL IMAGE ONLY VERIFY ARTWORK AND DIMENSIONS PRIOR TO FABRICATION



Date: _____
Salesperson: TL
Coordinator: TL
Designer: JT
Scale: 3/8"=1'

Revisions

△	△
△	△
△	△
△	△

CUSTOMER APPROVAL

Customer Signature _____ Date _____
COPY, COLORS & SIZES

US SIGN does NOT provide primary electrical to sign location- RESPONSIBILITY OF OTHERS!

Customer Signature _____ Date _____
This design is the exclusive property of US SIGN and cannot be reproduced in whole or in part, without their prior written approval.

File Name: _____

Page: **#**

Of: **#**



SITE PLAN



Date: _____
 Salesperson: TL
 Coordinator: TL
 Designer: JT
 Scale: 3/8"=1'

Revisions

△	△
△	△
△	△
△	△

CUSTOMER APPROVAL

Customer Signature _____ Date _____
 COPY, COLORS & SIZES

US SIGN does NOT provide primary electrical to sign location-
RESPONSIBILITY OF OTHERS!

Customer Signature _____ Date _____

This design is the exclusive property of US SIGN and cannot be reproduced in whole or in part, without their prior written approval

File Name: _____

Page: ##

Of: ##




SITE PLAN



SIGN LOCATION

LOGO= 2.8 SQ. FT.
 CRAWFISH CHEF = 20.4
 TAGLINE = 5.02
 TOTAL SIGN SQ. FT. 28.22
 SIGN WEIGHT = 75LBS

40ft

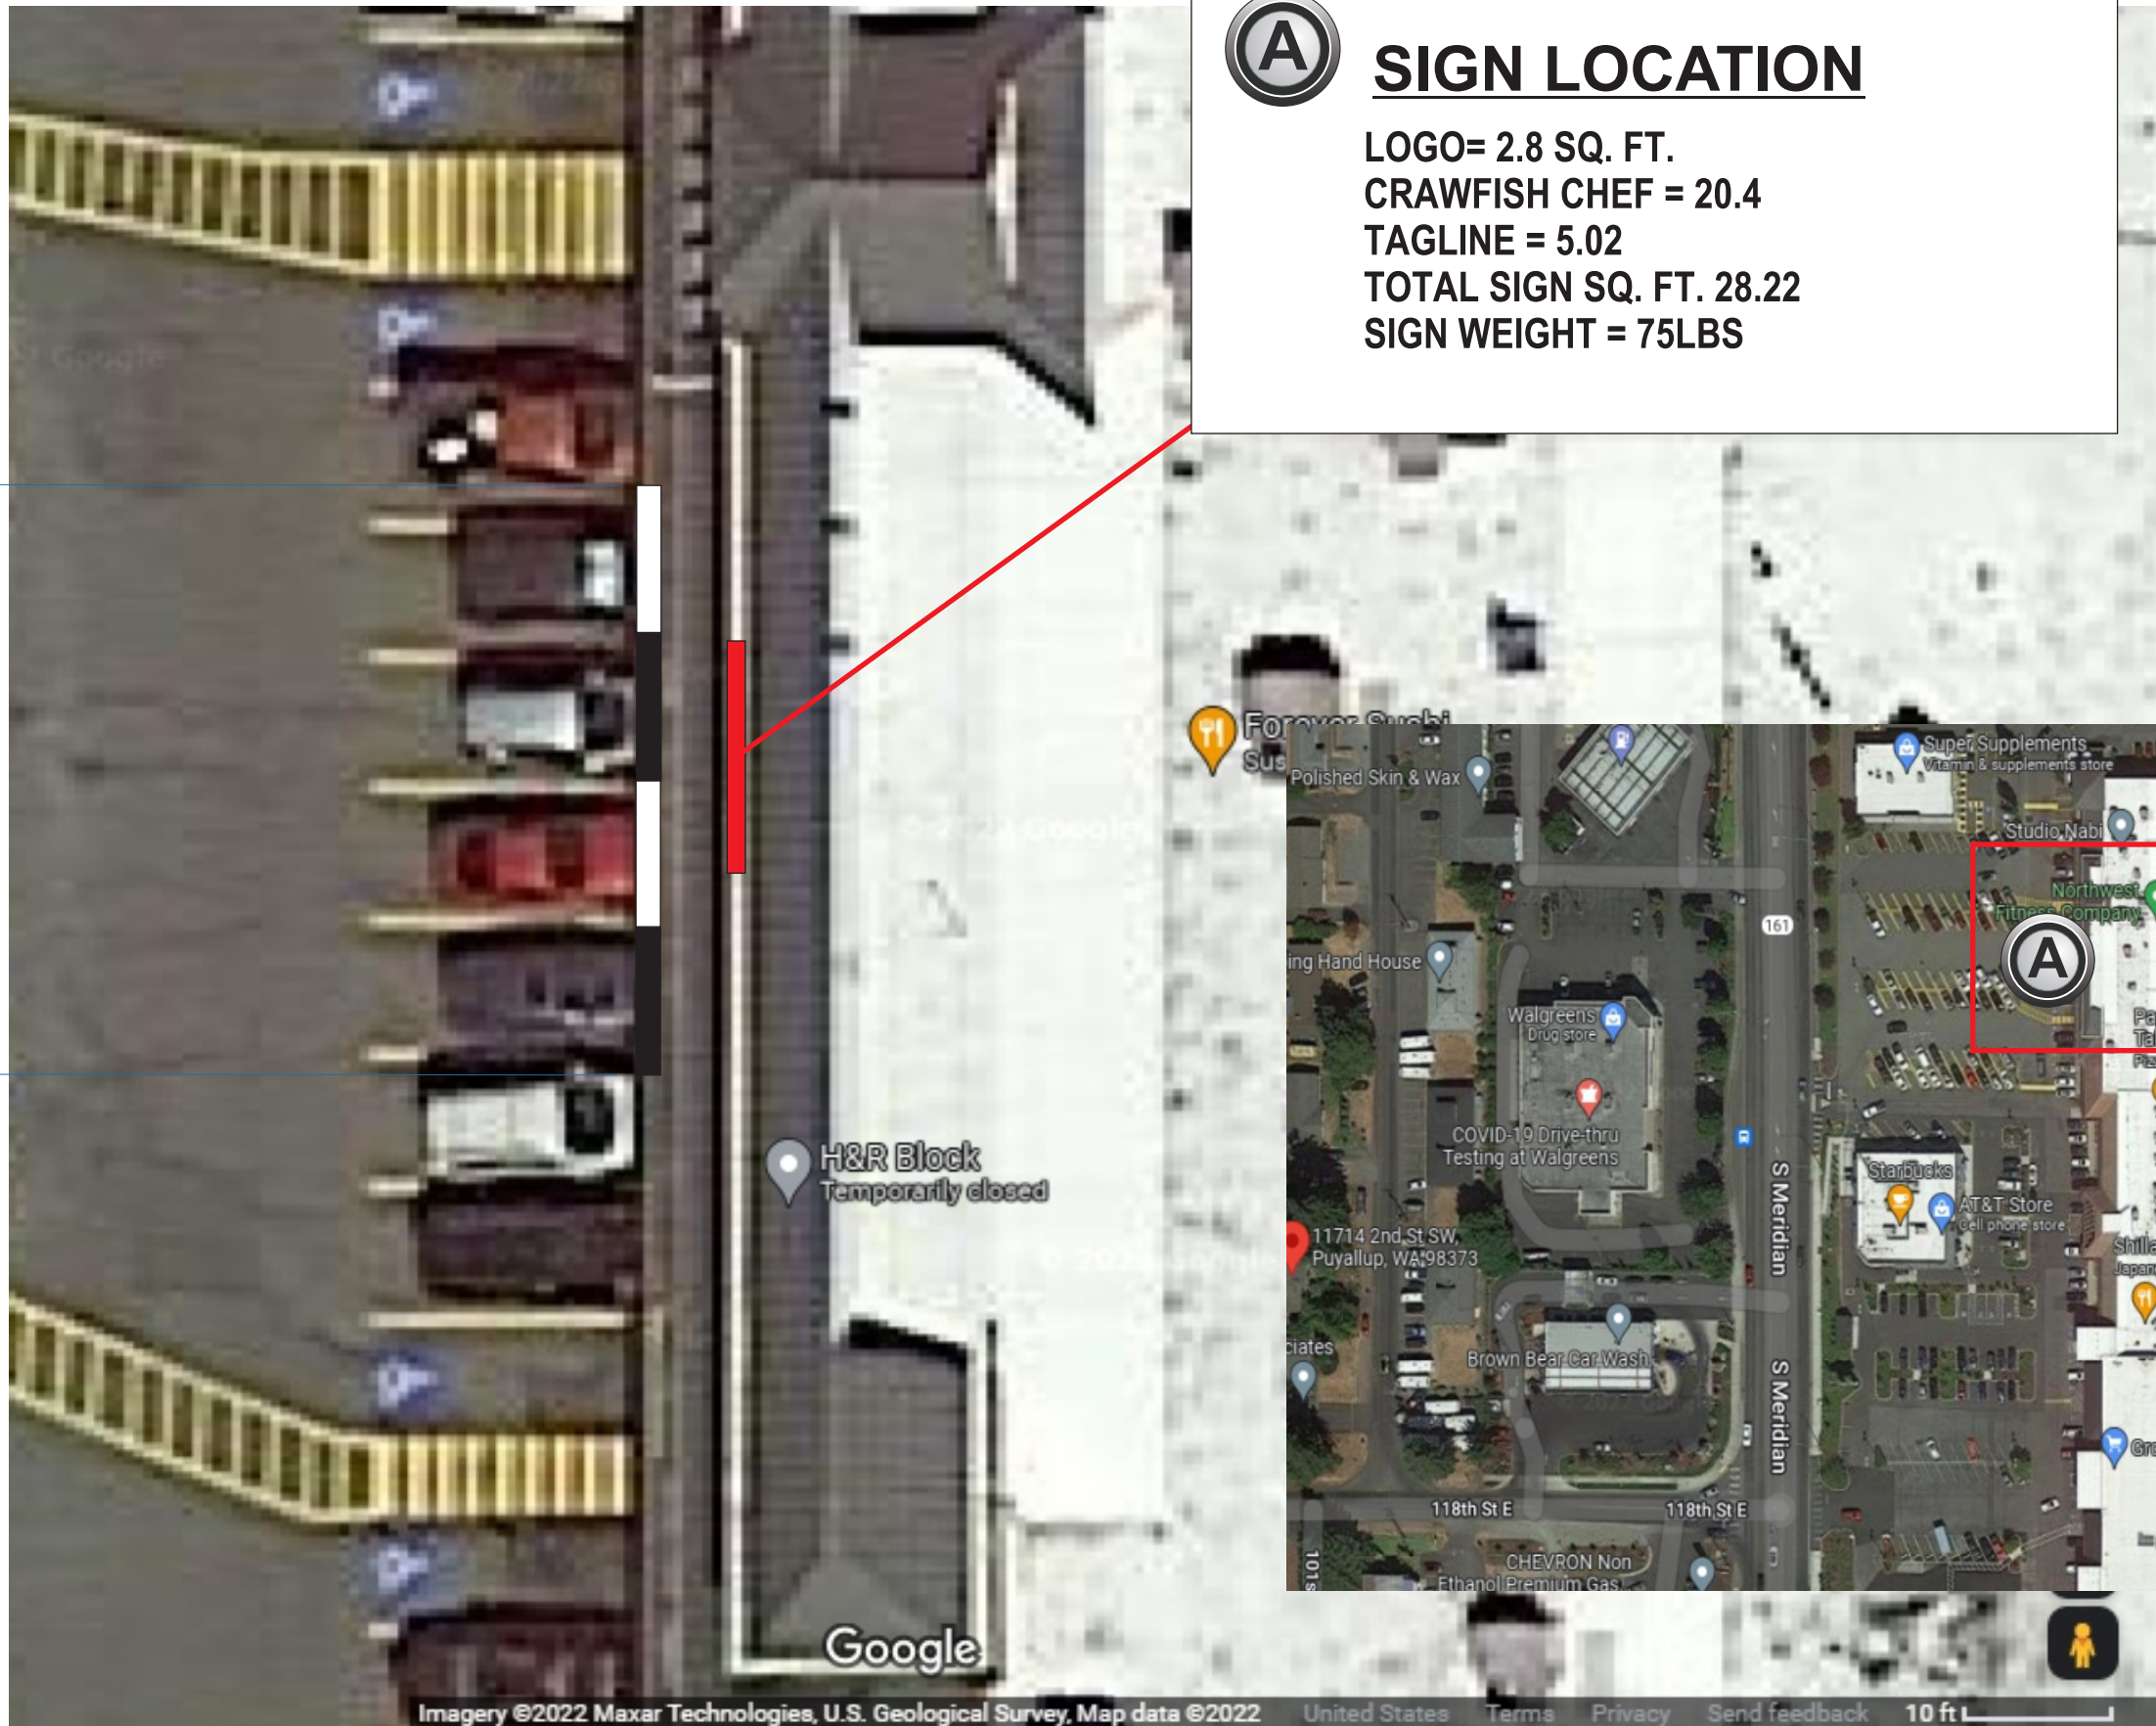

PRSG20221184

SCALE:





EXISTING




CENTER SIGN ON SIGN BAND



If you are saying this length of sign only needs 4 fasteners then need to show exactly where they are to be located especially in this seismic zone. And they should be galvanized or stainless since located outside. Attachment page of plans.

US SIGN 1
 WHOLESALE SIGN MANUFACTURER
 1819 CENTRAL AVE. S. BLDG C-8
 KENT, WA 98032 (206) 468-3999

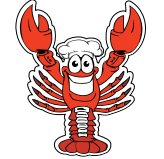

Date: _____
 Salesperson: TL
 Coordinator: TL
 Designer: JT
 Scale: 3/8"=1'

Revisions	
△	△
△	△
△	△
△	△

CUSTOMER APPROVAL

Customer Signature _____ Date _____
COPY, COLORS & SIZES

US SIGN does **NOT** provide primary electrical to sign location-
RESPONSIBILITY OF OTHERS!

Customer Signature _____ Date _____
 This design is the exclusive property of US SIGN and cannot be reproduced in whole or in part, without their prior written approval.

File Name: _____
 Page: ##
 Of: ##



ELEVATION

1 Face/Halo Lit Channel Letters on Raceway with Contour Backer - QTY: 1

- 3" deep aluminum letters - black returns/trimcap
- Plex faces with 3630-246 vinyl overlay - Pin mount letters 1 1/2" off backer
- .125" alum backer - paint to match fascia
- Custom 12" tall raceway - paint to match fascia


Measured sign area is 61.16 square feet. Maximum sign area permitted is 1 sq ft per 1 lineal foot of frontage. See PMC 20.64.047 for more details.

Correction, Site Plan, Pg. 3


LOGO= 2.8 SQ. FT.
 CRAWFISH CHEF = 20.4
 TAGLINE = 5.02
 TOTAL SIGN SQ. FT. 28.22
 SIGN WEIGHT = 80LBS
 TENANT STORE FRONT = 1000SQ. FT.

PRSG20221184 **PROPOSED**

CHANNEL LETTERS ON RACEWAY- ATTACHMENT DETAIL

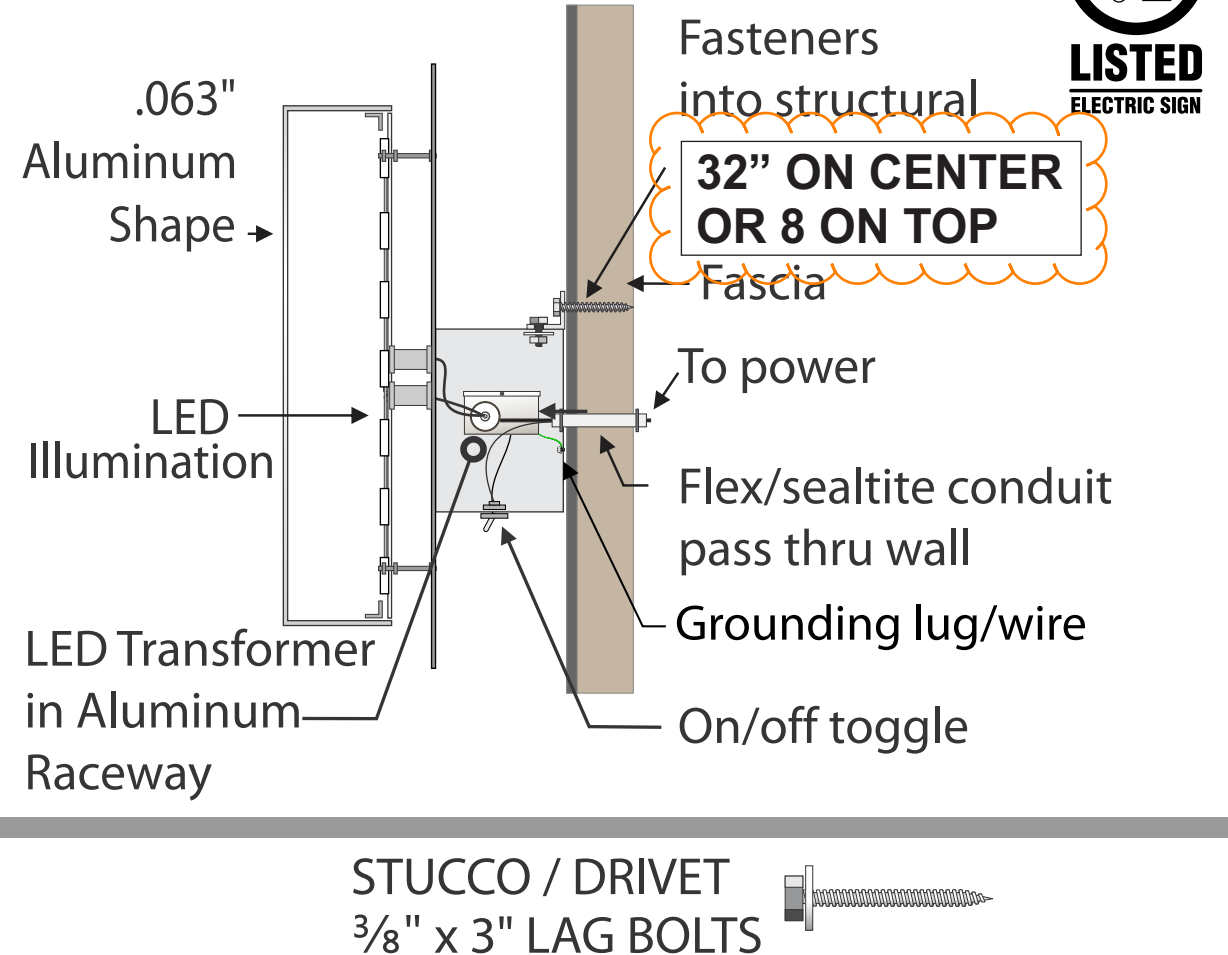

This sign intended to be installed in accordance with the requirements of Article 600 of the National Electrical Code and /or other applicable local codes.

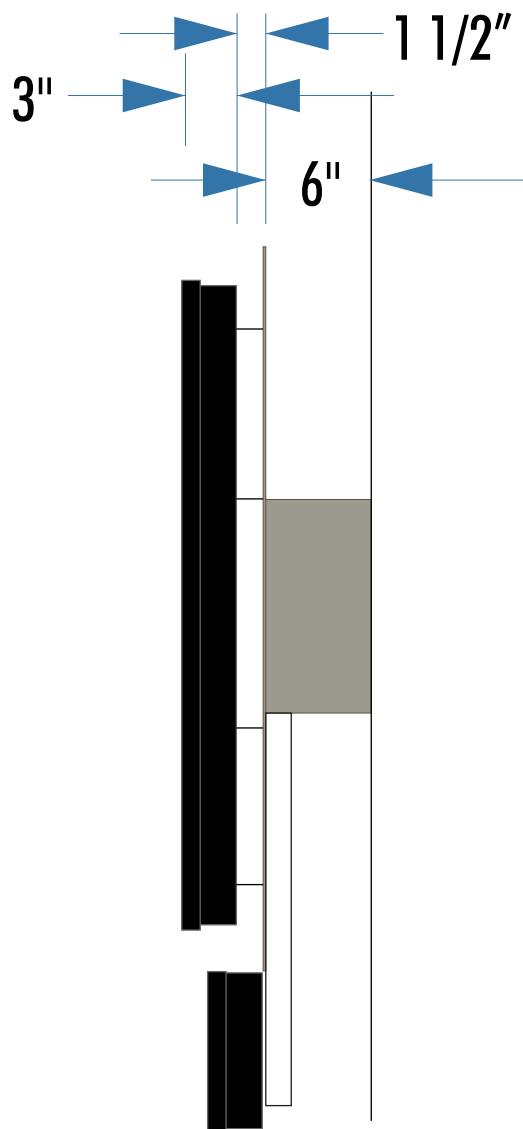

FASTENER SCHEDULE		
<p>Thru-Bolt Mounting</p>	<p>METAL STUD</p>	<p>3/8" THREADED ROD FOR USE IN THRU BOLT APPLICATIONS</p>
<p>Hanger Bolts</p>	<p>WOOD STUD</p>	<p>3/8" LAG SCREW FOR USE IN WOOD BLOCKING 1 1/2" MIN PENETRATION</p>
<p>Masonry Lag Bolt Mounting</p>		<p>MASONRY EXPANSION BOLT w/ADHESIVE EMBED 2" MIN</p>

WHITE ACRYLIC FACE
WITH 3M POPPY RED
VINYL OVERLAY
3/4" BLACK TRIM
CAP AND BLACK
RETURN 040 ALUMINUM

SIGN WILL BE ILLUMINATED
WITH HANLEY 1 WATT PER
MODULE LED WHITE WITH
60 WATTS
POWER SUPPLY CLASS 2



U.L. LABELS REQUIRED
INSTALL IN ACCORDANCE W/
NATIONAL ELECTRIC CODES



Date: _____
Salesperson: TL
Coordinator: TL
Designer: JT
Scale: 3/8"=1'

Revisions

△	△
△	△
△	△
△	△

CUSTOMER APPROVAL

Customer Signature _____ Date _____
COPY, COLORS & SIZES

US SIGN does **NOT** provide primary
electrical to sign location-
RESPONSIBILITY OF OTHERS!

Customer Signature _____ Date _____
This design is the exclusive property of US SIGN
and cannot be reproduced in whole or in part,
without their prior written approval

File Name: _____

Page: ##

Of: ##




ATTACHMENT



LOGO= 2.8 SQ. FT.
CRAWFISH CHEF = 20.4
TAGLINE = 5.02
TOTAL SIGN SQ. FT. 28.22
SIGN WEIGHT = 75LBS

PRSG20221184

ATTACHMENT DETAIL

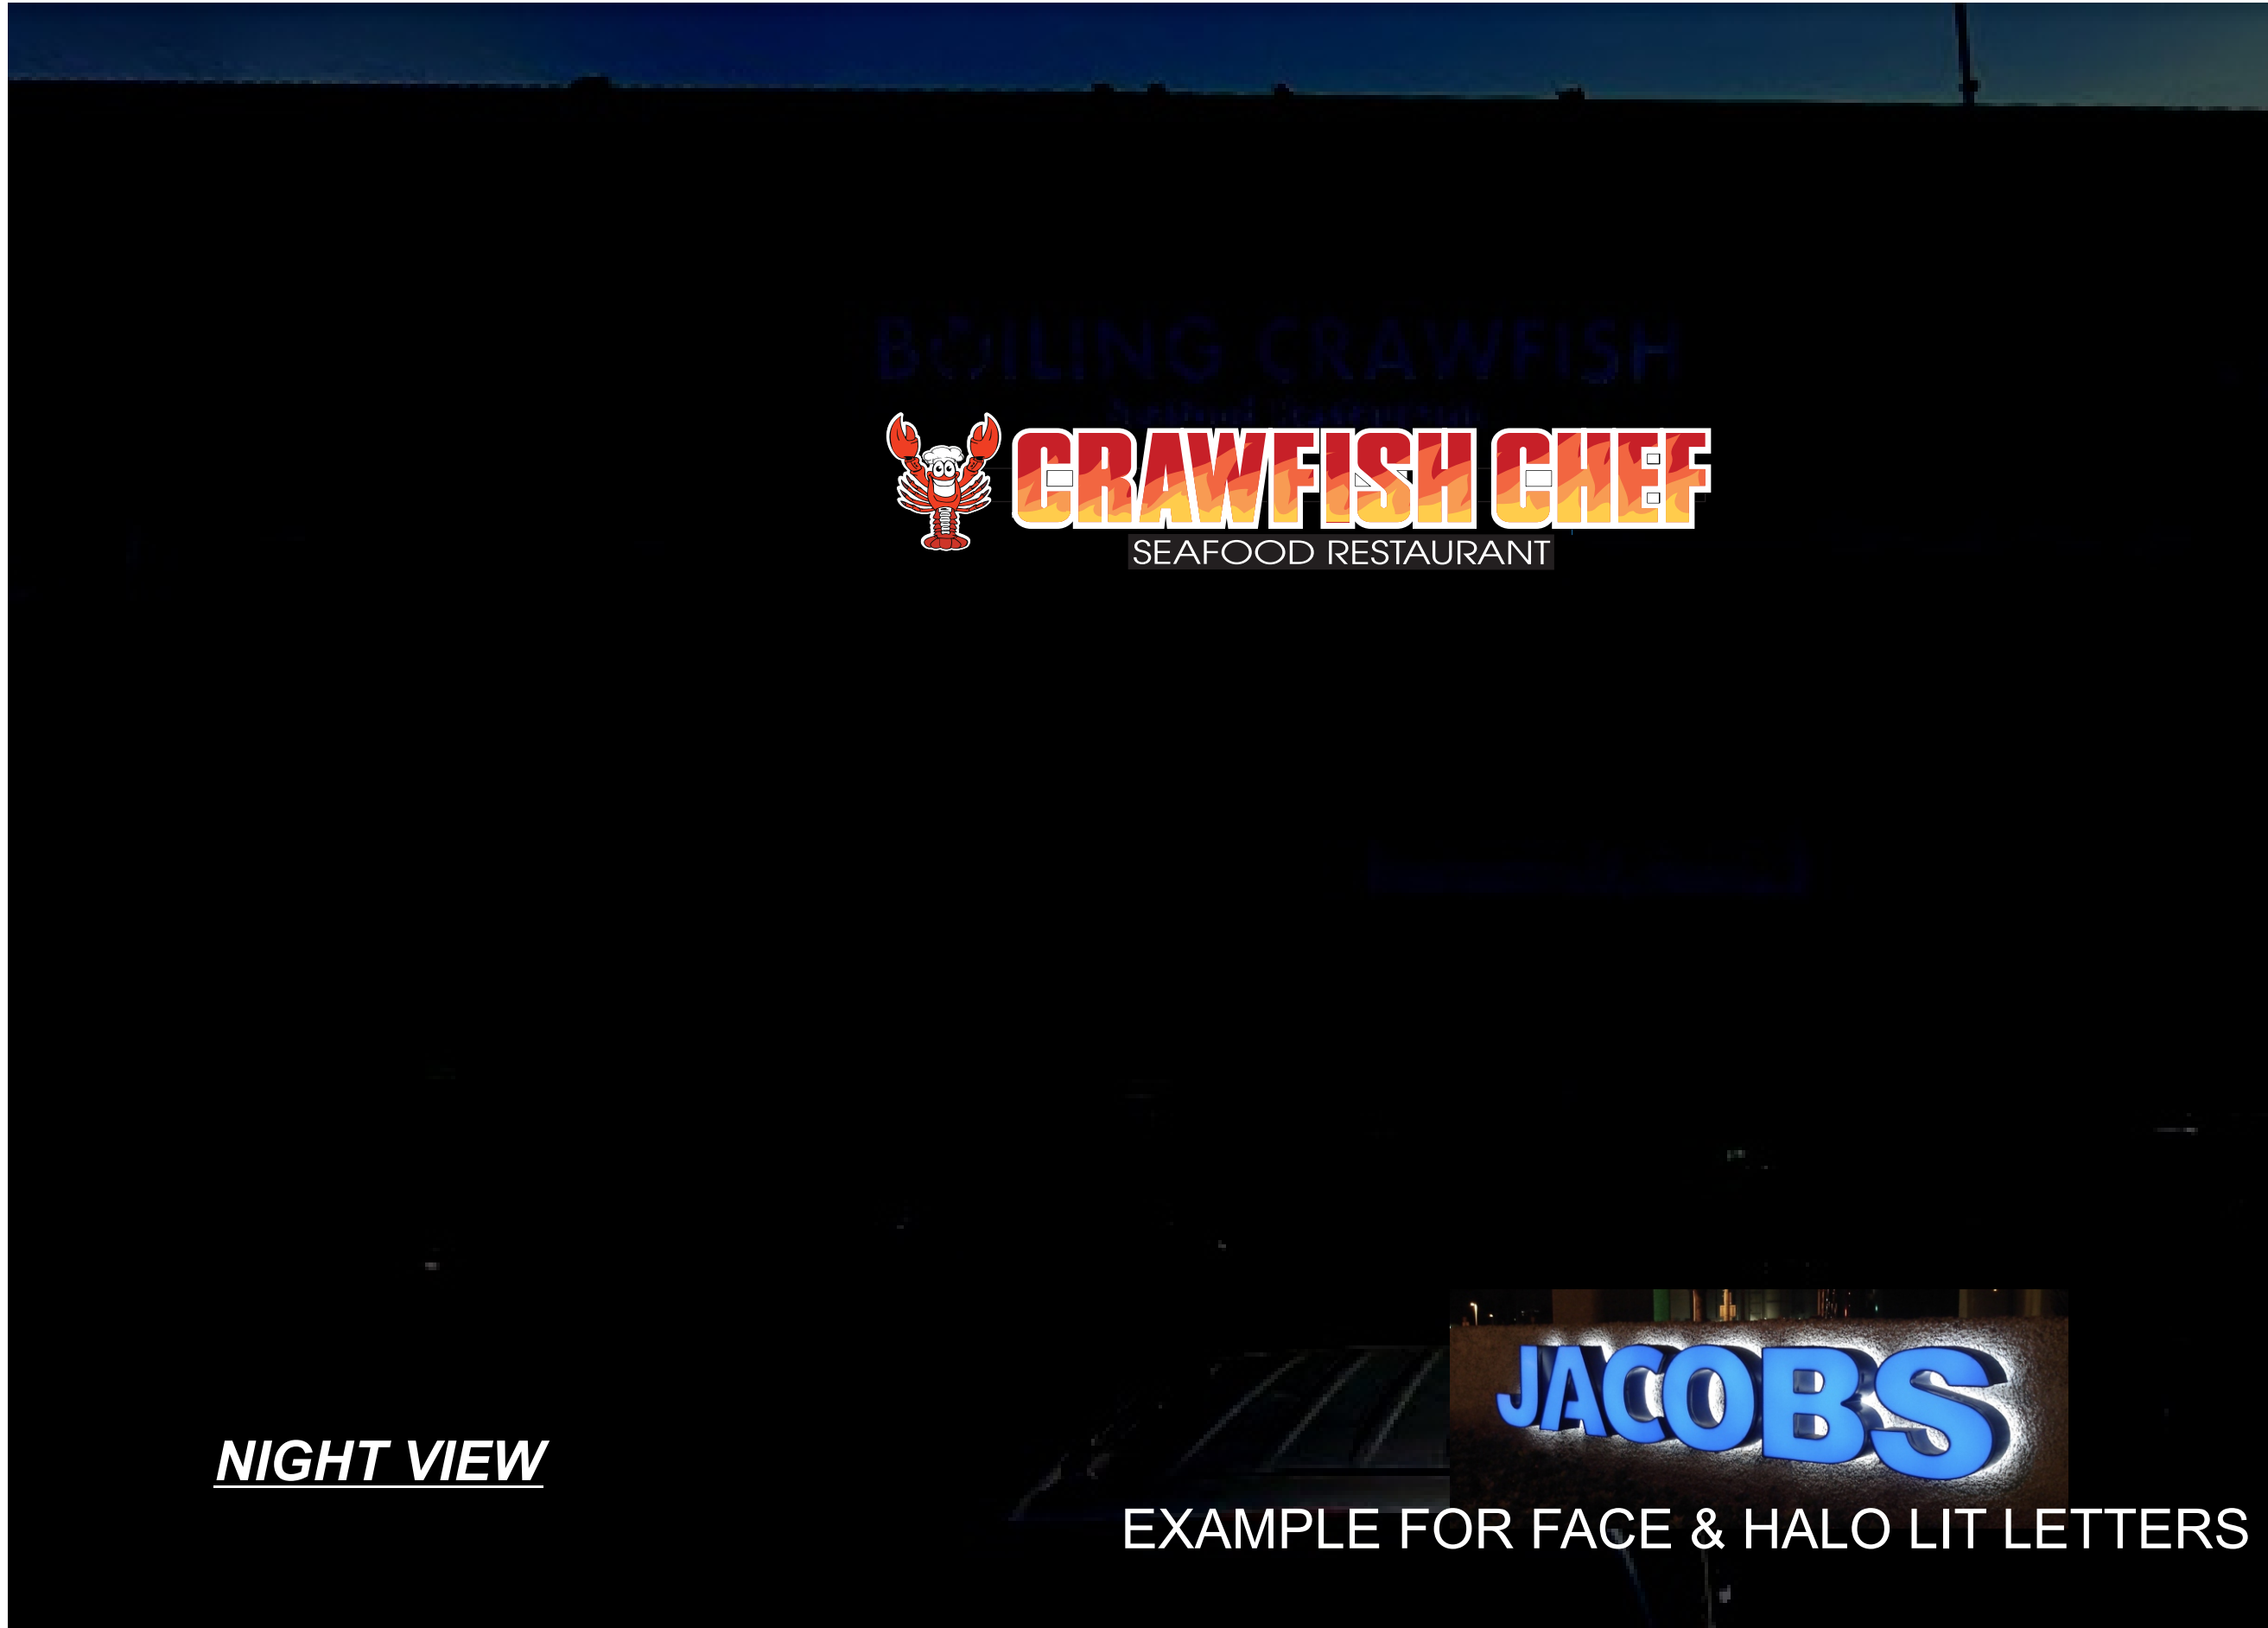

NIGHT VIEW

EXAMPLE FOR FACE & HALO LIT LETTERS



Date: _____
Salesperson: TL _____
Coordinator: TL _____
Designer: JT _____
Scale: 3/8"=1' _____

Revisions

△	△
△	△
△	△
△	△

CUSTOMER APPROVAL

Customer Signature _____ Date _____
COPY, COLORS & SIZES

US SIGN does **NOT** provide primary electrical to sign location-
RESPONSIBILITY OF OTHERS!

Customer Signature _____ Date _____
This design is the exclusive property of US SIGN and cannot be reproduced in whole or in part, without their prior written approval

File Name: _____

Page: ## _____

Of: ## _____



NIGHT VIEW