


JEFF BROWN ARCHITECTURE

JEFF BROWN ARCHITECTURE
12181 C STREET SOUTH
TACOMA, WA 98444

PROJECT LEAD
JEFFREY E. BROWN
253.606.8324
jeff@jeffbrownarchitecture.com

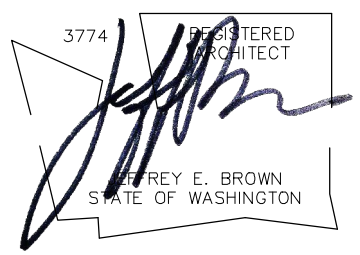

PROJECT NAME/ADDRESS

**CASCADE CHRISTIAN JR. HIGH SCHOOL
PHASE 2B + 3B**
813 21ST STREET SE
PUYALLUP, WA 98372

Copy Right 2023 Jeff Brown Architecture
These documents have been prepared specifically for the above named project. They are not suitable for use on other projects or in other locations without the approval and participation of the Architect.

PROJECT NUMBER
23009

DRAWING TYPE

PERMIT DOCUMENTS

DATE	ISSUE	NO.
08.22.23		
10.25.23	REVISION-CITY	


SHEET TITLE

**2ND FLOOR PLAN
TI**


SHEET #


A2.1

PRCTI20231318

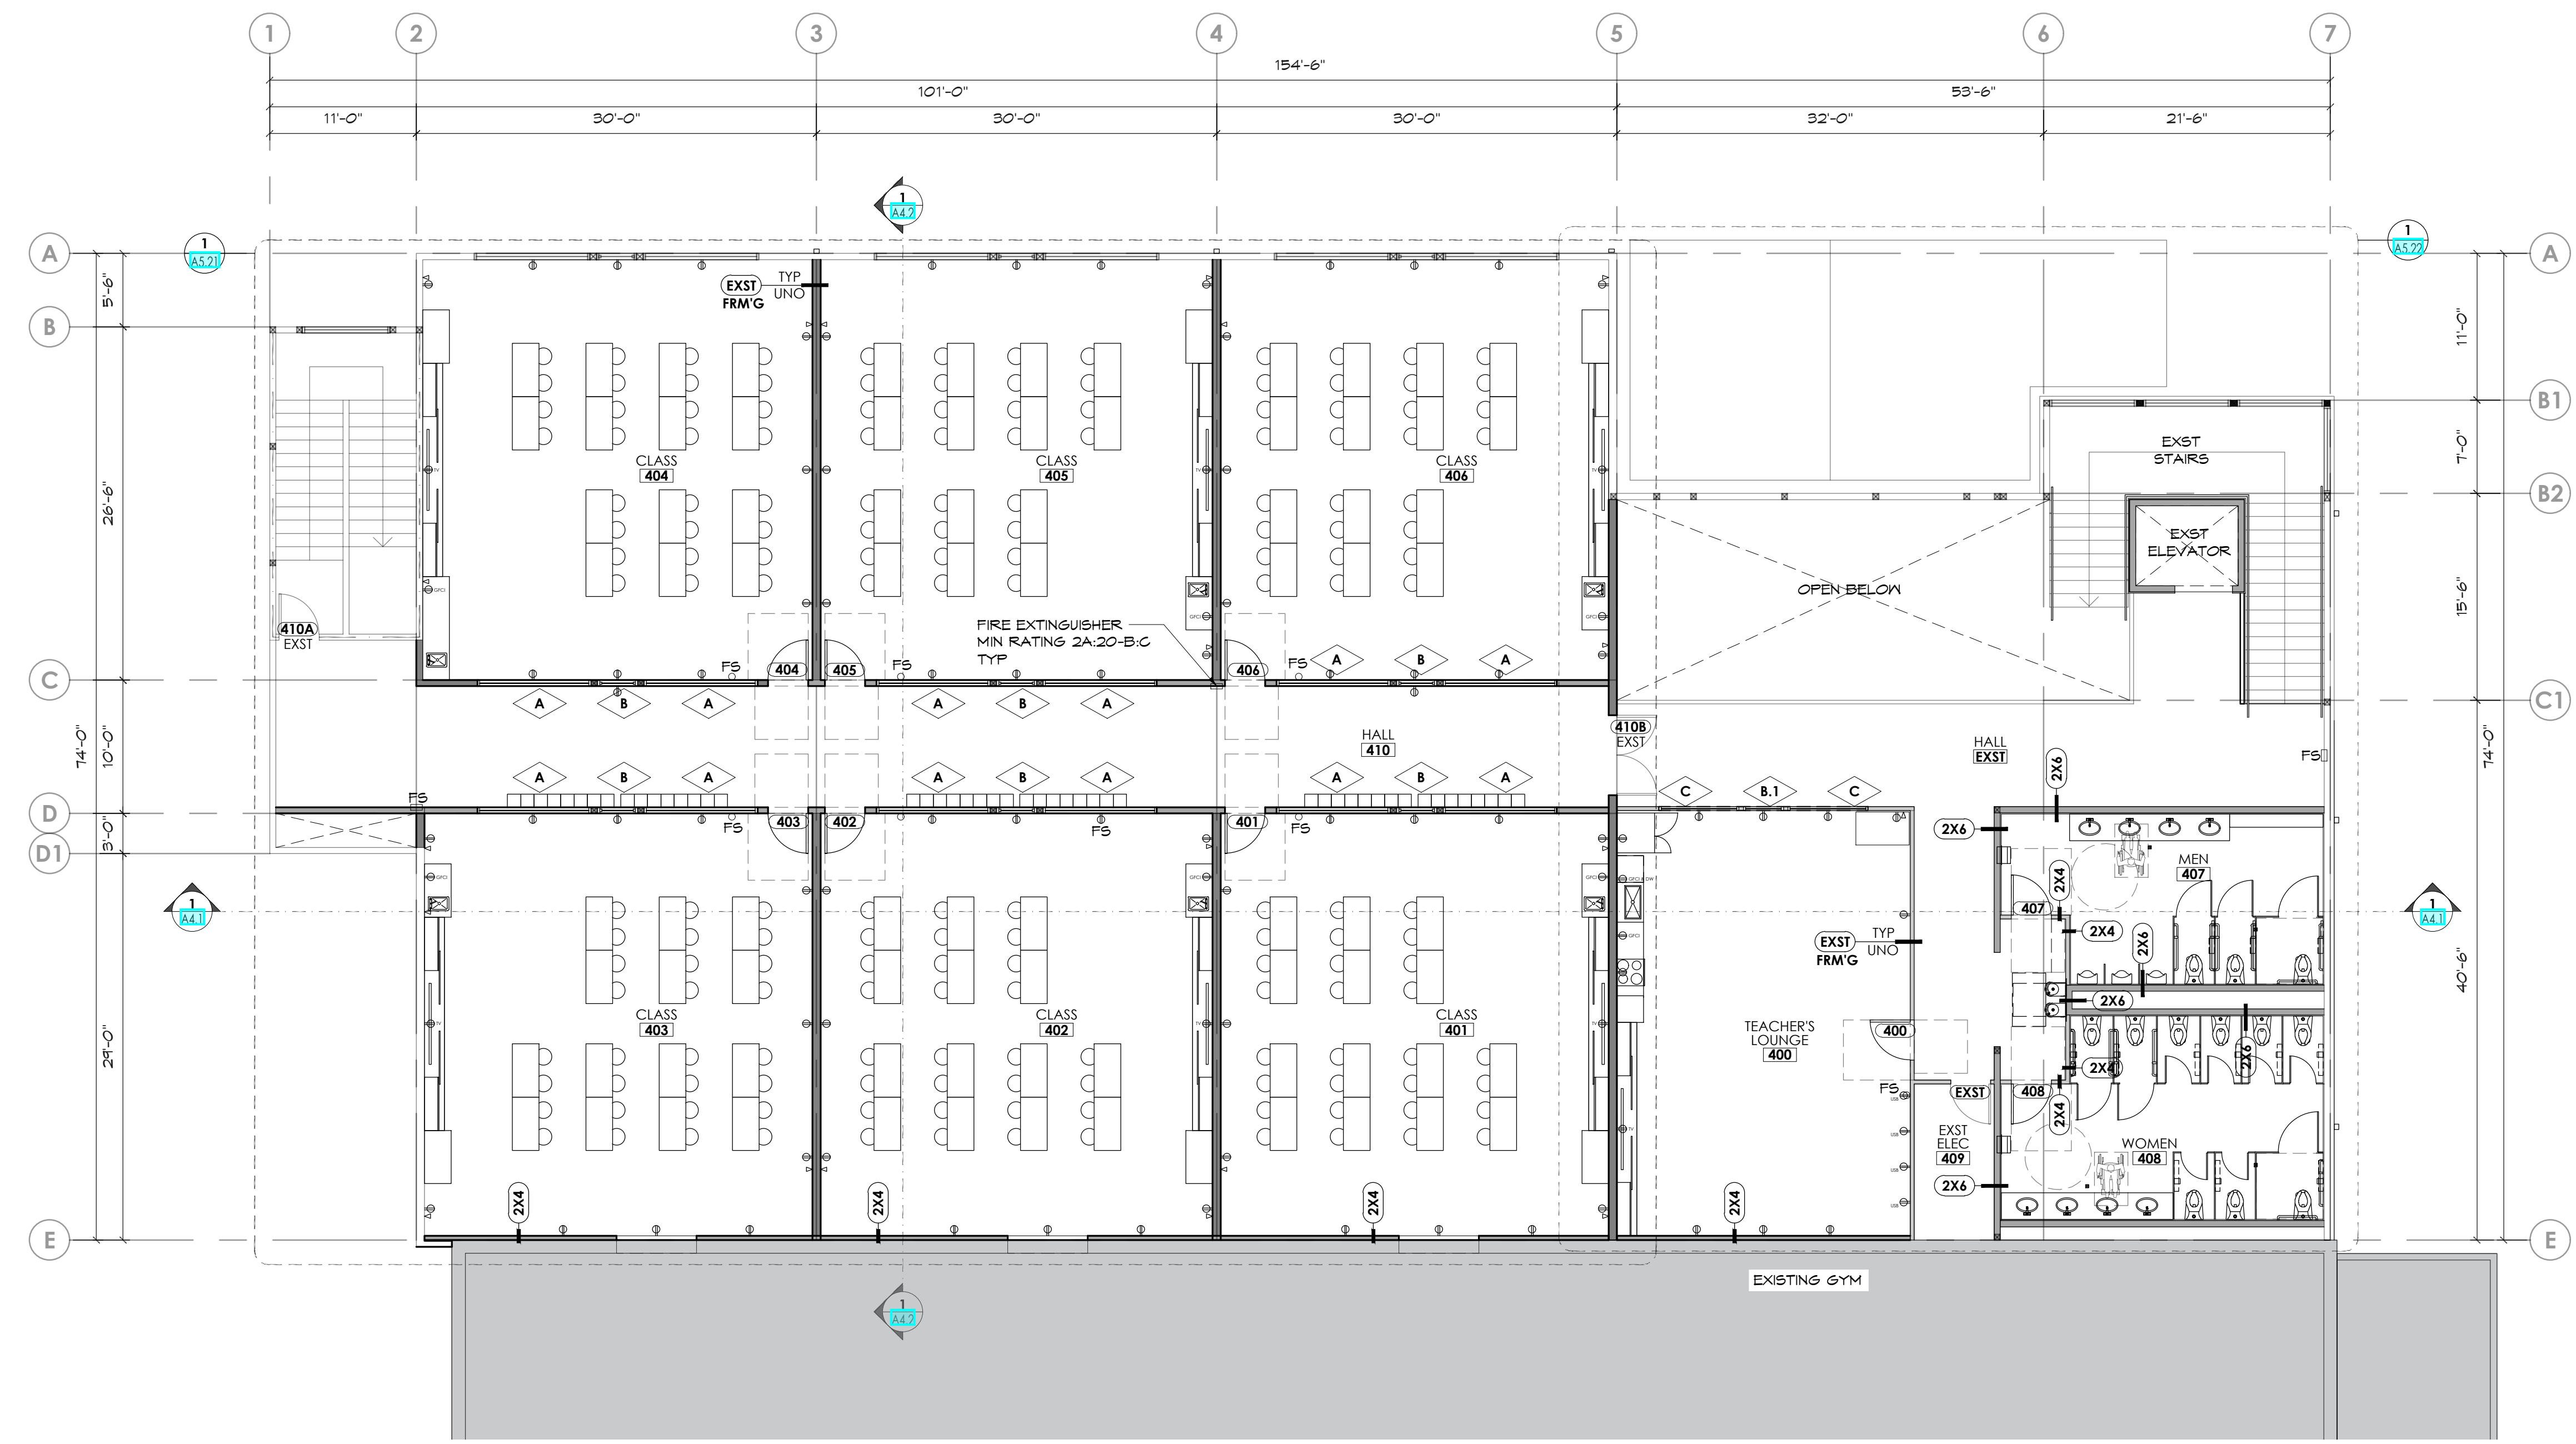

2ND FLOOR PLAN - TI
(11X17) SCALE: 1/16" = 1'-0"
(22X34) SCALE: 1/8" = 1'-0"

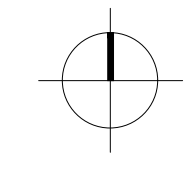


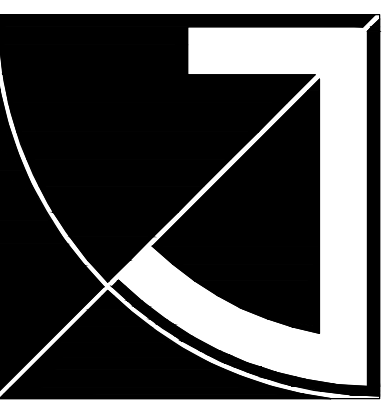

JEFF BROWN ARCHITECTURE

JEFF BROWN ARCHITECTURE
12181 C STREET SOUTH
TACOMA, WA 98444

PROJECT LEAD
JEFFREY E. BROWN
253.606.8324
jeff@jeffbrownarchitecture.com

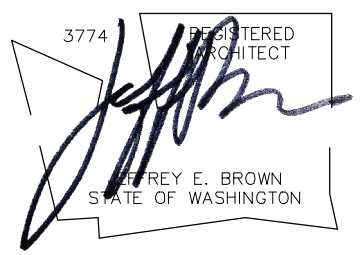

PROJECT NAME/ADDRESS

**CASCADE CHRISTIAN JR. HIGH SCHOOL
PHASE 2B + 3B**

813 21ST STREET SE
PUYALLUP, WA 98372

Copy Right 2023 Jeff Brown Architecture
These documents have been prepared specifically for the above named project. They are not suitable for use on other projects or in other locations without the approval and participation of the Architect.

PROJECT NUMBER
23009

DRAWING TYPE

PERMIT DOCUMENTS

DATE	ISSUE	NO.
08.22.23		
10.25.23	REVISION-CITY	


SHEET TITLE

2ND FLOOR RCP

SHEET #

A2.2

PRCTI20231318

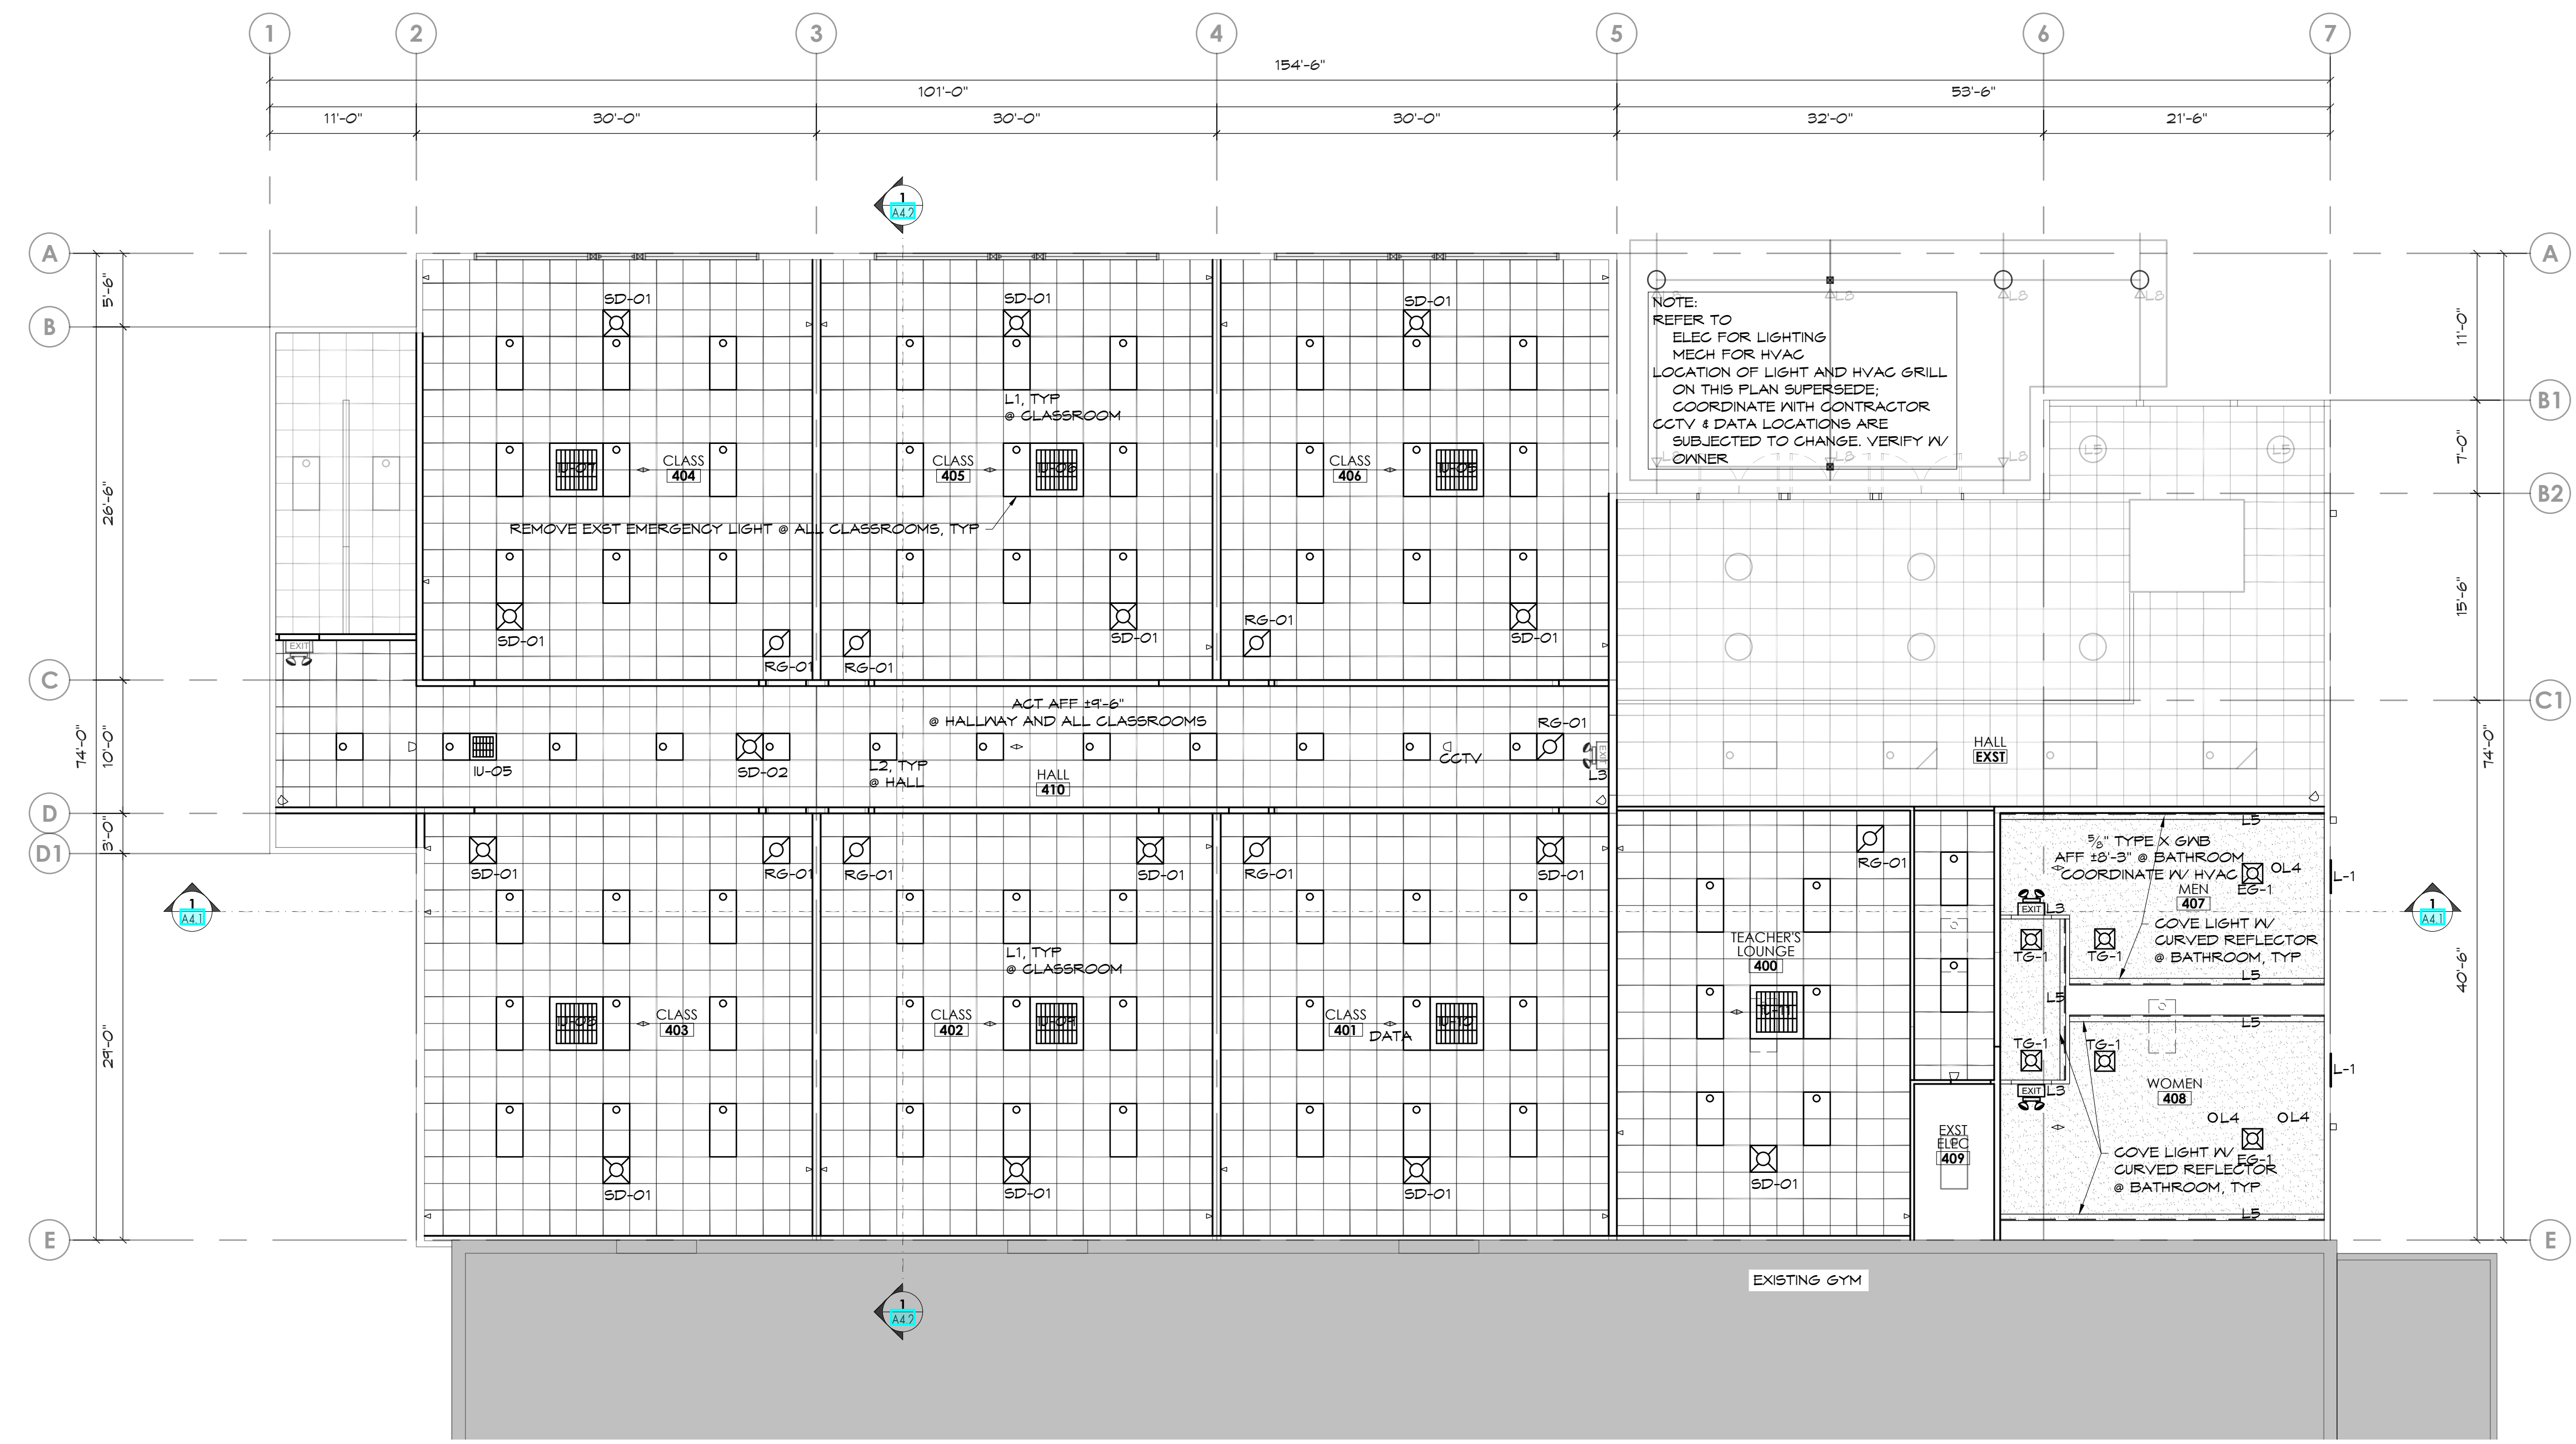

2ND FLOOR - RCP
(11X17) SCALE: 1/16" = 1'-0"
(22X34) SCALE: 1/8" = 1'-0"

