
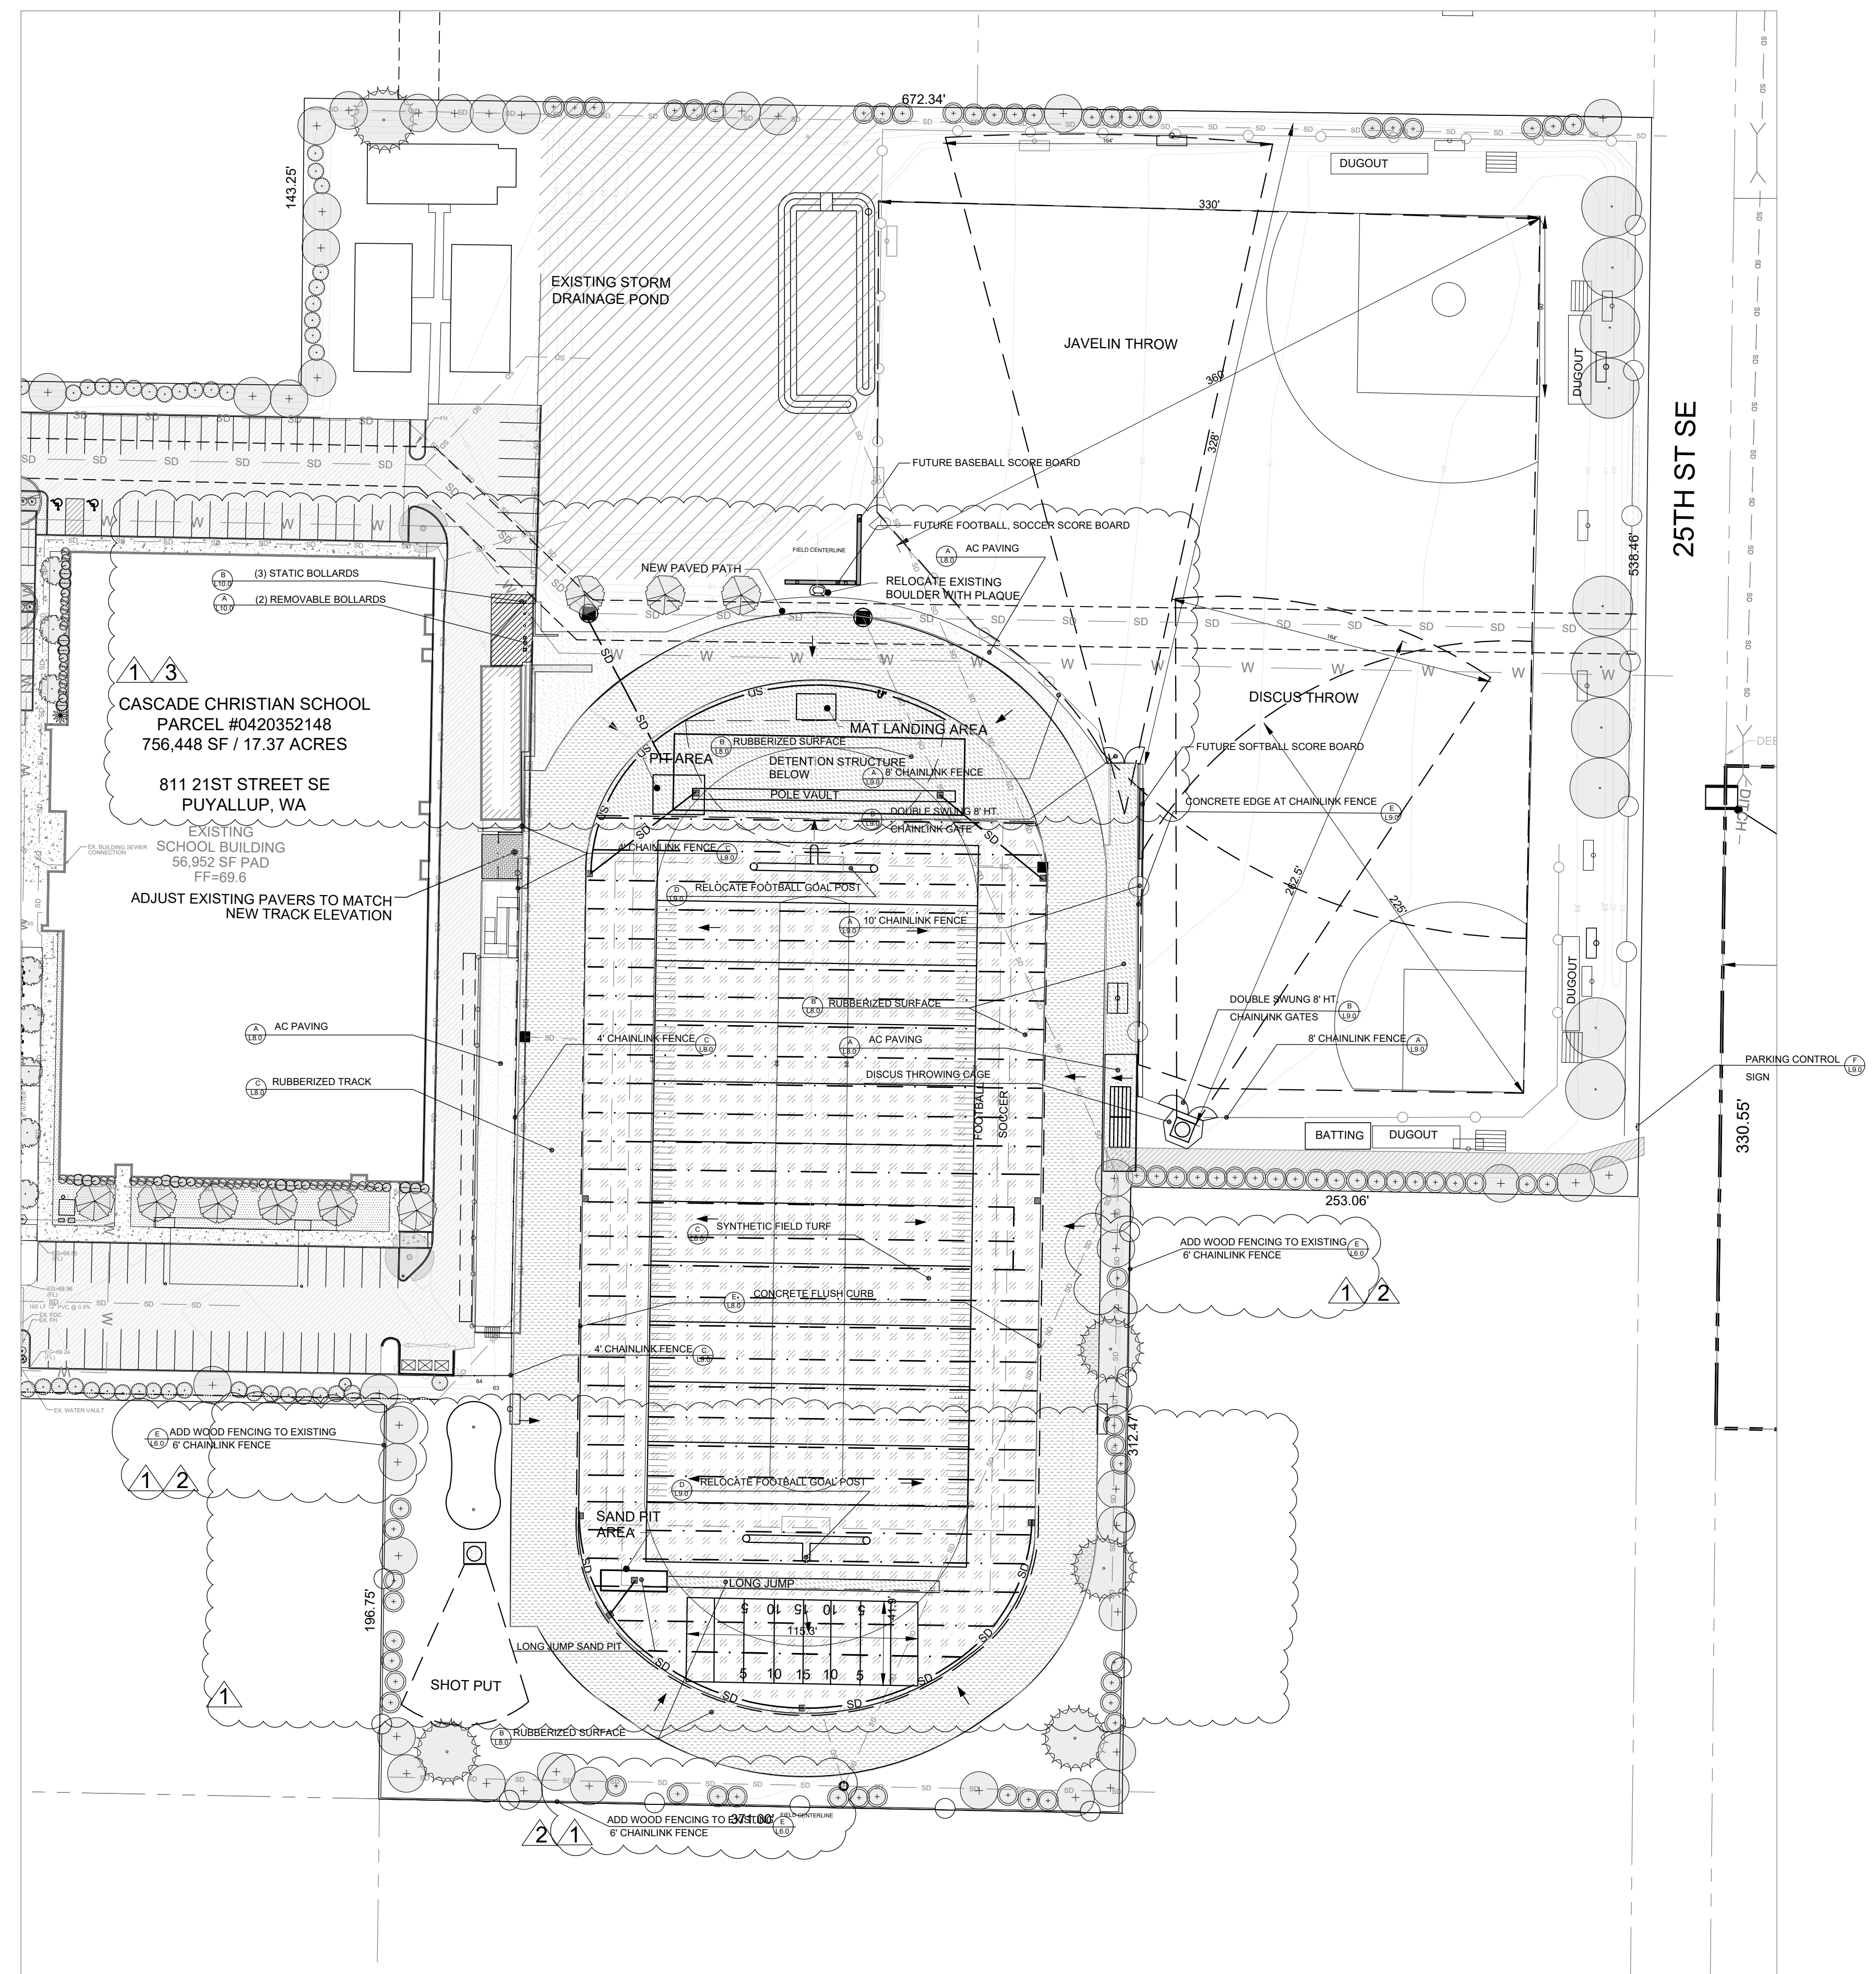


REVISIONS/DRAWING ISSUES:


1	11-28-2023
2	12-2-2024
3	5-20-2025

Drawn by: CL  
 Checked by: CL

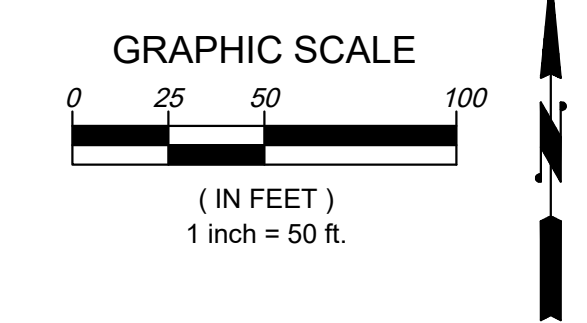

**PROPOSED PAVING LEGEND:**

	EXISTING ASPHALT	
	EXISTING CONCRETE PAVERS	
	PROPOSED GRASS	
	PROPOSED ASPHALT	(A) L8.0
	PROPOSED RUBBERIZED TRACK	(C) L8.0
	PROPOSED RUBBERIZED SURFACE	(B) L8.0
	PROPOSED SYNTHETIC FIELD TURF	(C) L8.0

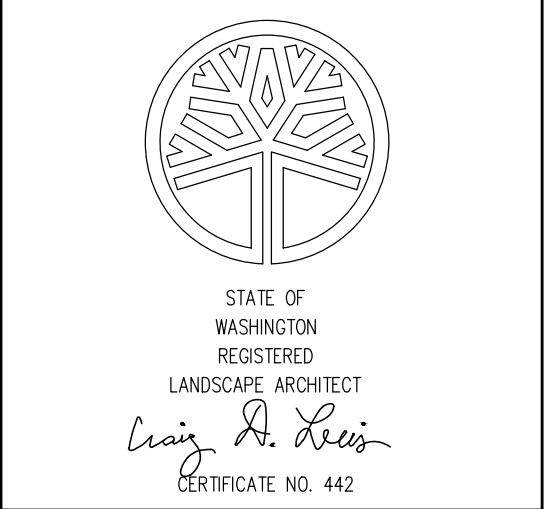

DATE: 12-2-2024  
 LAST UPDATE:  
 CAD FILE:

DRAWING TITLE  
**SITE PLAN**

SHEET NUMBER  
**L4.0**