

Washington State Fair

Giant Slide Scaffolding Replacement

APPLICANT

WASHINGTON STATE FAIR
110 9TH AVE SW
PUYALLUP, WA 98371

CIVIL ENGINEER

JMJ TEAM
905 MAIN STREET
SUITE 200
SUMNER, WA 98390
(206) 596-2020
CONTACT: JUSTIN JONES, PE

STRUCTURAL ENGINEER

AHBL
2215 N 30TH ST
TACOMA, WA 98403
(253) 383-2422
CONTACT: DREW MCEACHERN, PE, SE PRINCIPAL

SITE INFORMATION:

SITE ADDRESS: 110 9TH AVE SW PUYALLUP, WA 98371
TAX PARCEL NUMBER(S): 0420331136
ZONING: FAIR
TOTAL PROJECT AREA: 40.42 ACRES



CONTROL INFORMATION:

HORIZONTAL DATUM
& BASIS OF BEARING: HORIZONTAL DATUM FOR THIS SURVEY IS NAD 1983(91), WASHINGTON STATE PLANE SOUTH ZONE COORDINATE SYSTEM, U.S. SURVEY FEET. THE HORIZONTAL DATUM IS BASED ON PUBLISHED INFORMATION FROM WSDOT, POINT DESIGNATION GP27512-18AZ
POINT DESIGNATION GP27512-18AZ
NORTHING: 678467.150
EASTING: 1194300.738
VERTICAL DATUM: VERTICAL DATUM IS NAVD88

SERVICE PROVIDERS:

WATER: CITY OF PUYALLUP
SEWER: CITY OF PUYALLUP
POWER: PUGET SOUND ENERGY
GAS: PUGET SOUND ENERGY

VICINITY MAP

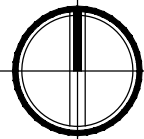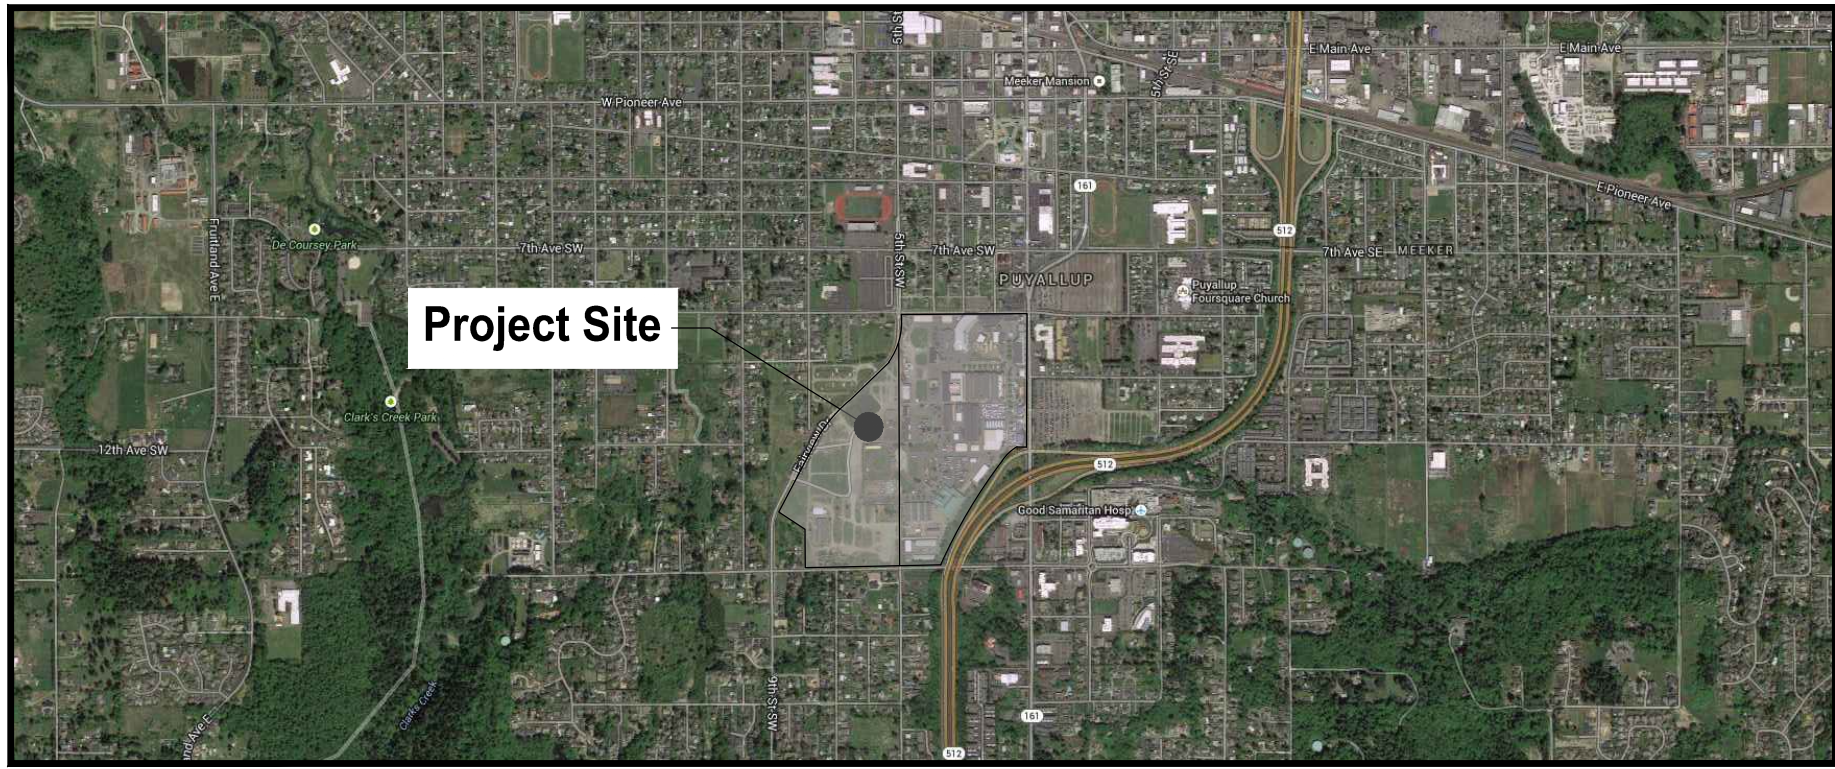

PROJECT MAP



SHEET INDEX

Drawing #	Sheet #	Sheet Name
1	C-01	Cover Sheet
2	C-02	TESC & Demo Plan
3	C-03	Site Plan

CONTRACTOR NOTE

All authorities having jurisdiction shall review and approve plans prior to commencement of work. Present all inspections provided by other authorities having jurisdiction to the city inspector at time of inspection.

Approval of submitted plans is not an approval of omissions or oversights by this office or non compliance with any applicable regulations of local government. The contractor is responsible for making sure that the building complies with all applicable codes and regulations of the local government.

The approved construction plans, documents, and all engineering must be posted on the job at all inspections in a visible and readily accessible location.

Full sized legible color plans are required to be provided by the permittee on site for inspection.

Separate Electrical Permit is required with the Washington State Department of Labor & Industries.
<https://lni.wa.gov/licensing-permits/electrical/electrical-permits-fees-and-inspection>
or call for Licensing Information:
1-800-647-0982

City of Puyallup
Building
REVIEWED
FOR
COMPLIANCE


SKinnear
03/25/2026
3:04:21 PM



City of Puyallup
Development Engineering
APPROVED

See permit conditions.

YCharitou
04/02/2026
2:56:49 PM

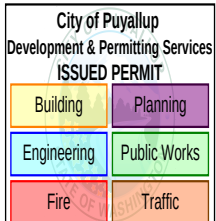

CALL TWO BUSINESS DAYS
BEFORE YOU DIG
1-800-424-5555
UTILITIES UNDERGROUND LOCATION CENTER



PRCTI20260356

Owner/Developer:

Washington
STATE FAIR
PUYALLUP

Washington State Fair
110 9th Ave SW
Puyallup, WA 98371
(253) 841-5356

Structural Engineer:

AHBL
2215 N 30th St
Tacoma, WA 98403
(253) 383-2422

Engineer:



JMJ Team
905 Main Street, Suite #200
Sumner, WA 98390
(206) 596-2020

Project:

Giant Slide Scaffolding
Replacement

ONE INCH AT FULL SCALE.
IF NOT, SCALE ACCORDINGLY

PRCTI20260356



03-11-26

REV	DATE	DESCRIPTION

SHEET TITLE:

Cover Sheet

PROJ. NO: 1507-019

DATE: March 11, 2026

DRAWN BY:

DESIGN BY:

MO

JJ


SHEET NUMBER:

C-01


DWG.

1 OF 3

File: 1507019C- TESC.dwg Path: C:\Users\Mrissao\OneDrive\Projects - General\1507 - Washington State Fair\1507-019 Giant Slide CAD\ Plotted by: Mrissao\Ochoa Date: 10-Mar-26 5:05:01 pm

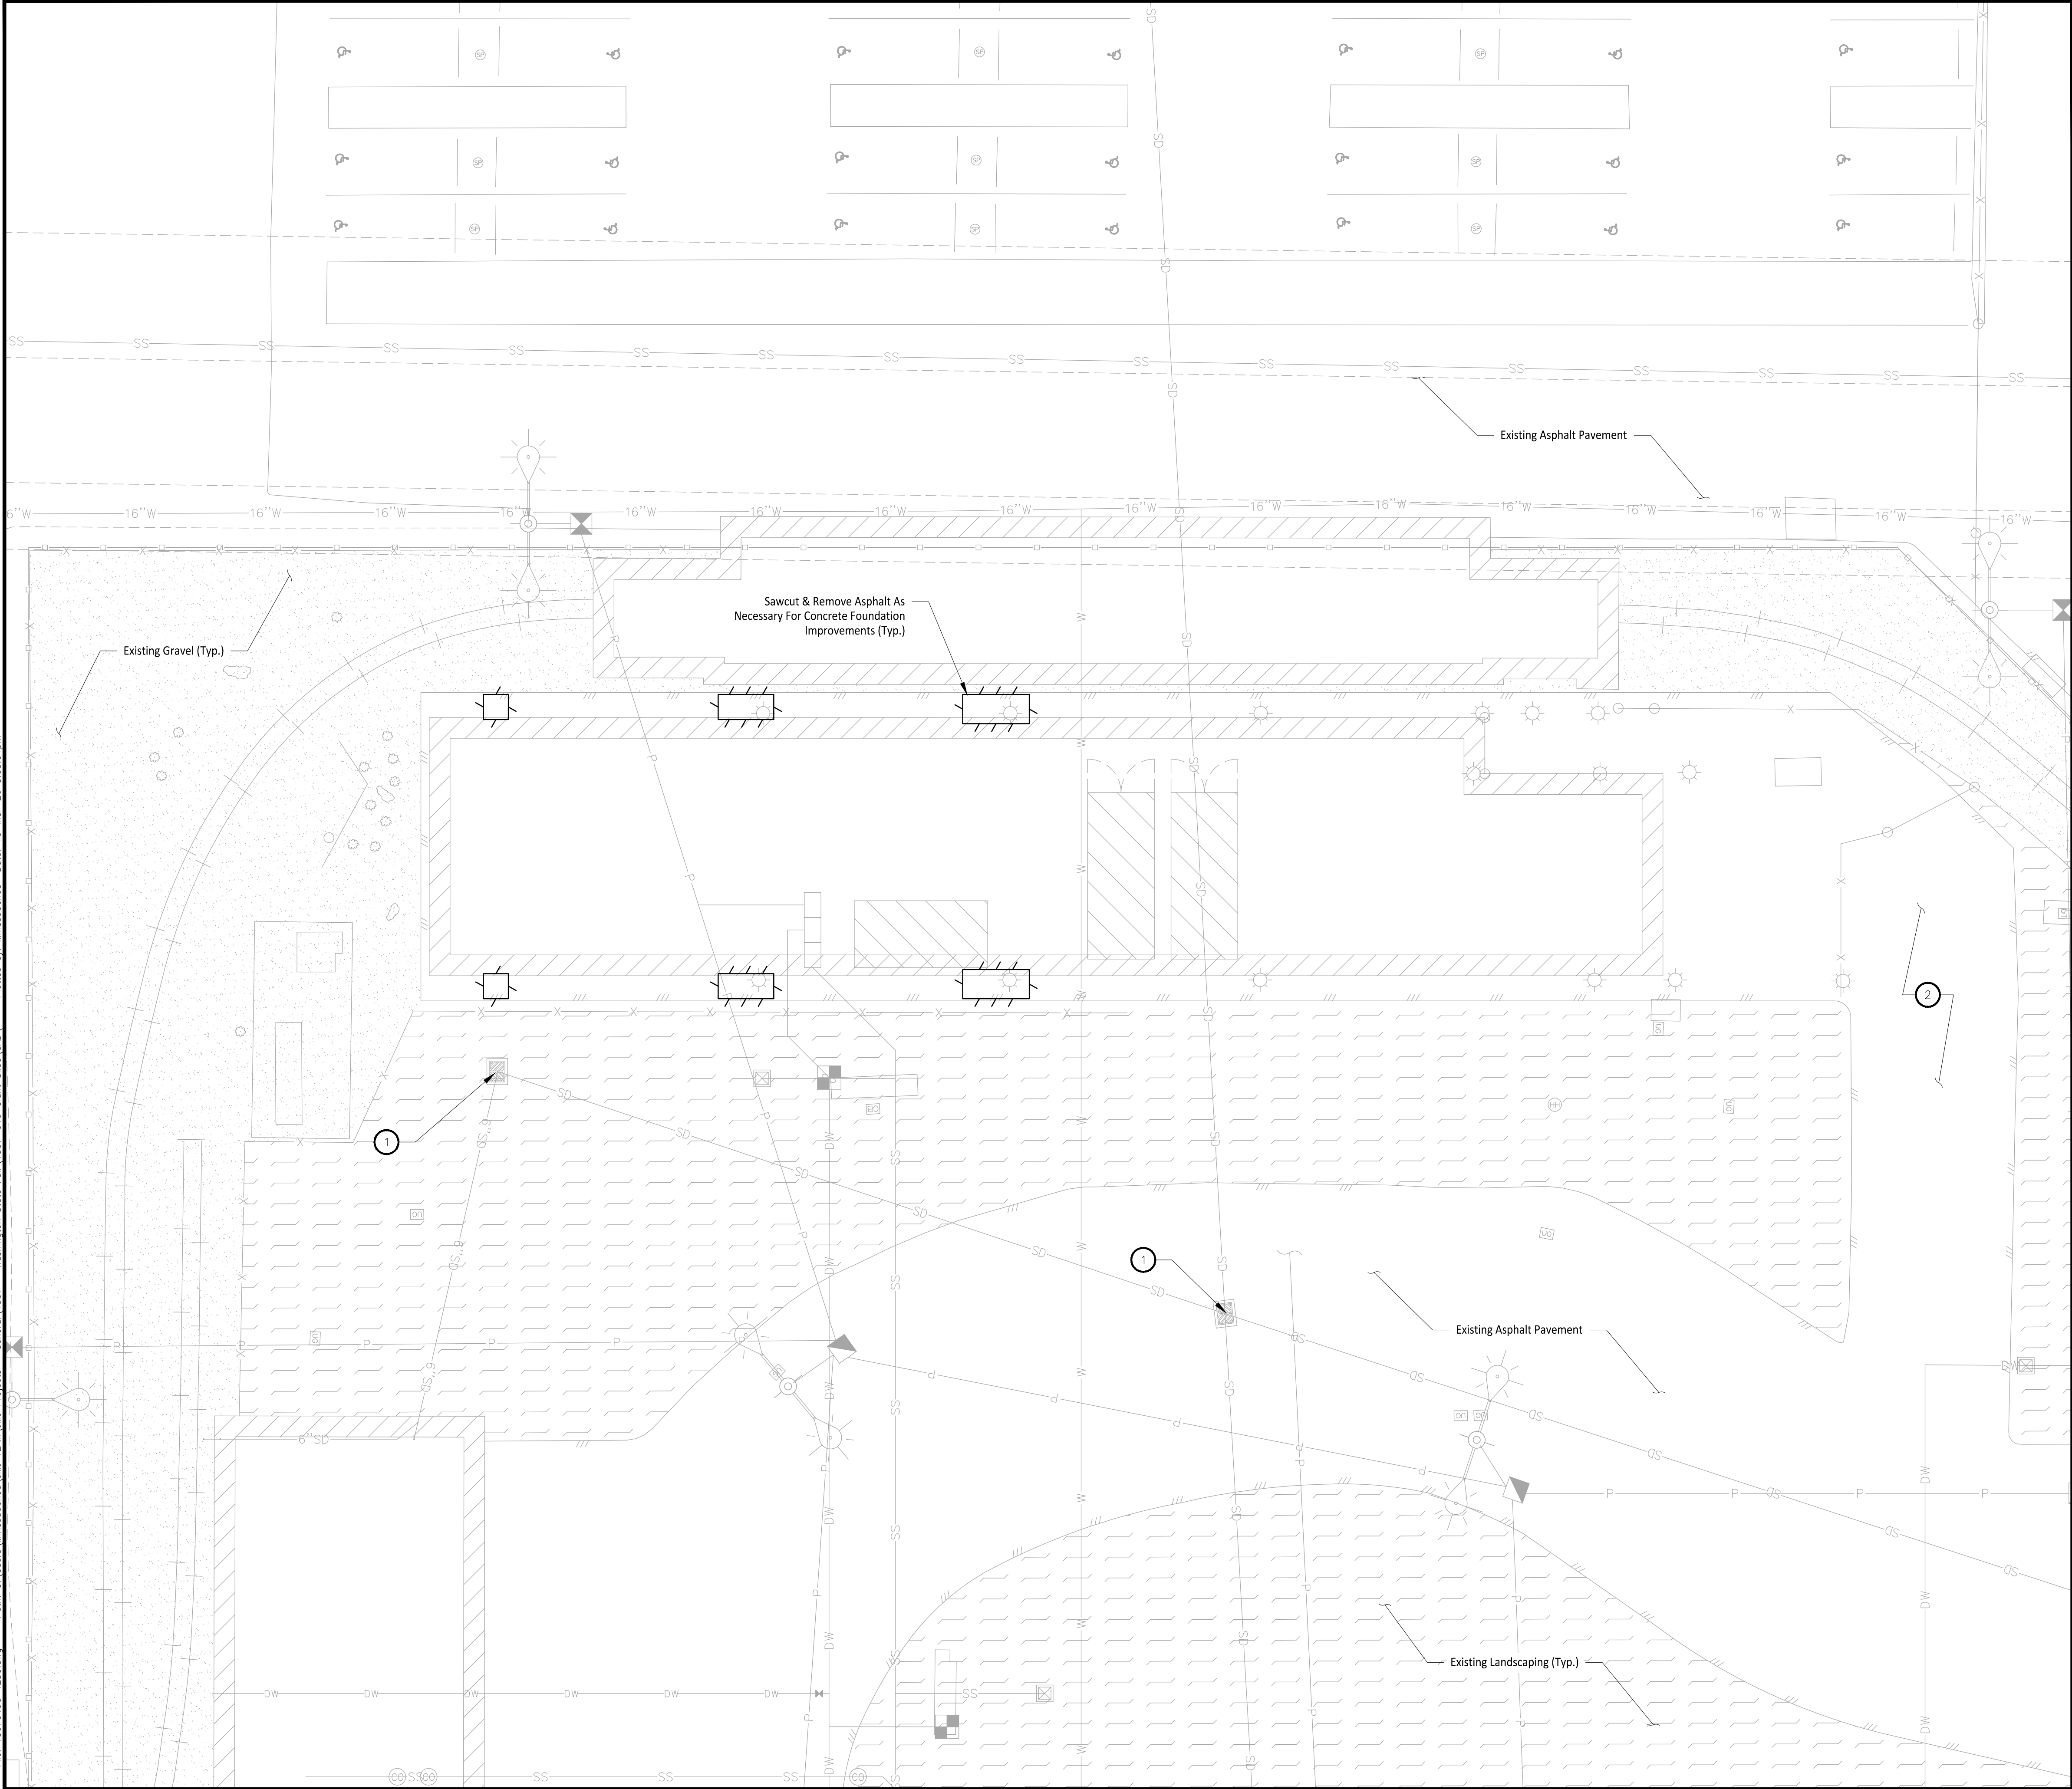

LEGEND

  Sawcut Line

GENERAL NOTES


- Construct Pipe trench bedding and backfill as necessary per City of Puyallup Standard Detail 06.01.01.
- Install straw bale barriers, wattles, and other necessary TESC measures as required.
- Exposed soils shall be watered as necessary to prevent dust from leaving the site.
- All concrete handling and equipment washing shall be in accordance with Washington DOE BMP C151.
- Install high visibility construction fence where silt fence is not required as shown per DOE BMP C103.
- A CESCL shall be available on-site or on-call for the duration of construction operations.
- From April 1 to October 31 all disturbed areas at final grade & all exposed areas that are scheduled to remain unworked for 30+ days shall be stabilized within 10 days. From November 1 to March 31 all exposed soils at final grade shall be stabilized immediately using permanent or temporary measures. Exposed soils with an area +5,000 sqft that are scheduled to remain unworked for more than 24 hrs and exposed areas of less than 5,000 sqft that will remain unworked for more than 7 days shall be stabilized immediately. All disturbed areas which are not planned to be constructed on within 90 days from time of clearing & grading shall be revegetated with the native vegetation.
- All BMP's per City of Puyallup standards and protection CSWPPP.
- Contractor to instill protection devices for trees proposed for retention

CONSTRUCTION SEQUENCE

- Obtain required permits and hold a preconstruction meeting with the City.
- Establish clearing and grading limits.
- Construct temporary construction entrance.
- Construct perimeter ditches, silt fences, and other erosion control devices as shown.
- Schedule an erosion control inspection with the City.
- Construct storm drainage retention/detention facilities. Provide emergency overflow as applicable.
- All ditches and swales as shown shall be provided to direct all surface water to baker tank as clearing and grading progresses. No uncontrolled surface water shall be allowed to leave the site at any time during the grading operations.
- Clearly state at what point grading activities can begin, usually only after all drainage and erosion control measures are in place.
- Identify erosion control measures which require regular maintenance.

CONSTRUCTION NOTES

- Maintain and Install storm drain inlet protection in all existing catch basins within the project vicinity per WSDOT Standard Plan I-40.20-00 and storm drain barriers per City of Puyallup Standard Details 02.03.05 and 02.03.06.
- Existing asphalt drive aisle will be used as construction entrance . Contractor to ensure construction entrance be maintained free of sediments and debris. DOE BMP C106 Wheel Wash to be used as necessary.
- Install straw wattles in accordance with DOE BMP 235 along High Visibility Fence and around excavation limits.

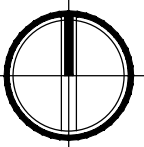

0 10 20
1" = 10' FT

CALL TWO BUSINESS DAYS
BEFORE YOU DIG
 1-800-424-5555
UTILITIES UNDERGROUND LOCATION CENTER

Owner/Developer:

**Washington
STATE FAIR**
PUYALLUP

Washington State Fair
110 9th Ave SW
Puyallup, WA 98371
(253) 841-5356

Structural Engineer:

AHBL
2215 N 30th St
Tacoma, WA 98403
(253) 383-2422


Engineer:



JMJ Team
905 Main Street, Suite #200
Sumner, WA 98390
(206) 596-2020


Project:

**Giant Slide Scaffolding
Replacement**

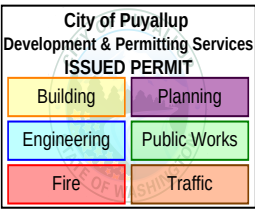

ONE INCH AT FULL SCALE.
IF NOT, SCALE ACCORDINGLY

PRCT120260356

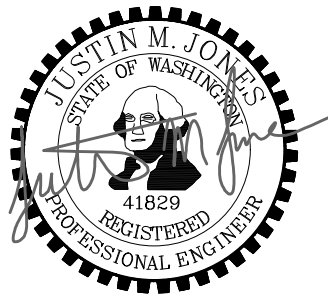

03-11-26

REV	DATE	DESCRIPTION

SHEET TITLE

**TESC & Demo
Plan**

PROJ. NO: 1507-019

DATE: March 11, 2026

DRAWN BY: MO


DESIGN BY: JJ

SHEET NUMBER

C-02

DWG.

2 OF 3

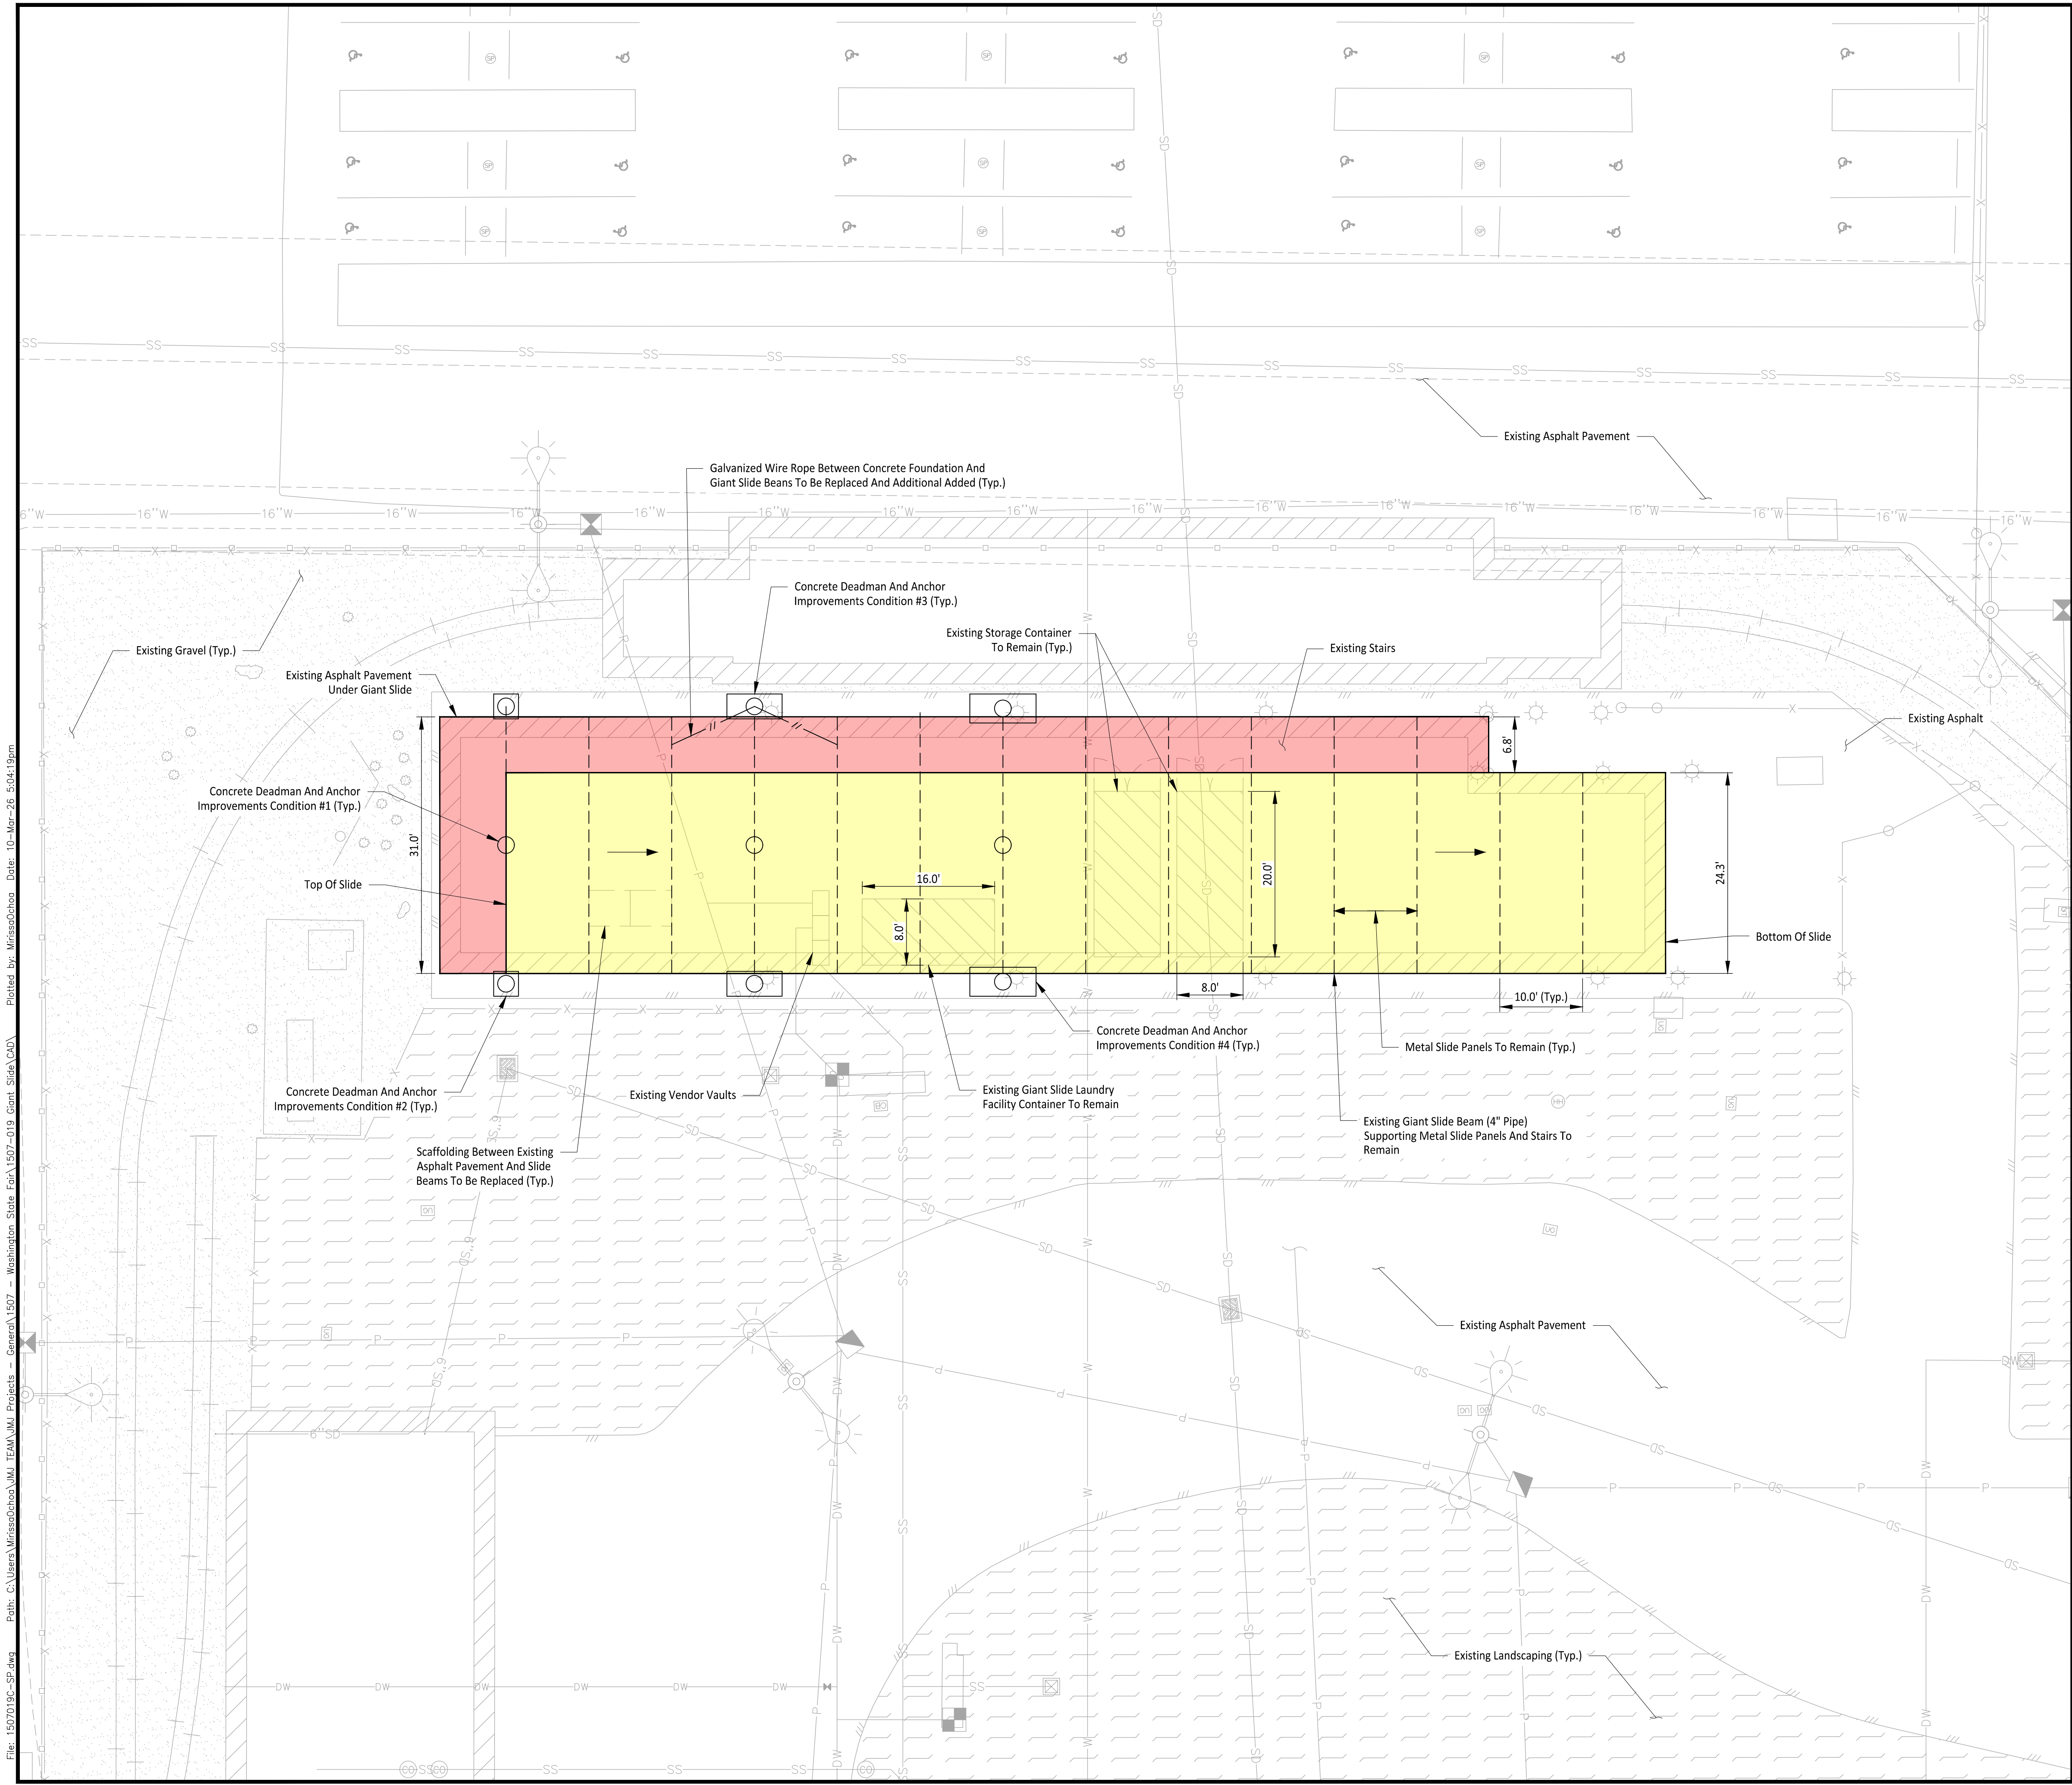

LEGEND

- Existing Stairs
- Existing Slide
- Existing Landscaping/Lawn Area
- Existing Gravel Area
- Existing Giant Slide Beam
- Galvanized Wire Rope
- Proposed Anchor Condition #1
- Proposed Anchor Condition #2
- Proposed Anchor Condition #3
- Proposed Anchor Condition #4

GENERAL NOTES

- Proposed scope is to replace the existing scaffolding, perform improvements to existing concrete deadman foundations, and replace wire rope between foundations and giant slide.
- Giant slide to remain in place during construction.
- Giant slide is an existing amusement ride, review, approval and certification of scaffolding system under jurisdiction of Washington State Department Of Labor And Industries.
- See structural drawings and calculations for concrete deadman foundation and wire rope improvements.

Owner/Developer:



Washington State Fair
110 9th Ave SW
Puyallup, WA 98371
(253) 841-5356

Structural Engineer:

AHBL
2215 N 30th St
Tacoma, WA 98403
(253) 383-2422


Engineer:



JMJ Team
905 Main Street, Suite #200
Sumner, WA 98390
(206) 596-2020

Project:

Giant Slide Scaffolding
Replacement

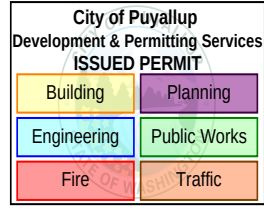

ONE INCH AT FULL SCALE.
IF NOT, SCALE ACCORDINGLY

PRCTI20260356



03-11-26

REV	DATE	DESCRIPTION

SHEET TITLE

Site Plan



PROJ. NO.	1507-019
DATE	March 11, 2026
DRAWN BY:	MO
DESIGN BY:	JJ

SHEET NUMBER

C-03

DWG.

3 OF 3

 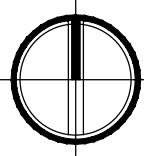

CALL TWO BUSINESS DAYS
BEFORE YOU DIG
1-800-424-5555
UTILITIES UNDERGROUND LOCATION CENTER