

No proposed footings, posts, or supports shall be constructed on or above any existing public utility connections without first relocating the utility services or protecting it in place.

LEGAL DESCRIPTION: SECTION 33 TOWNSHIP 20 RANGE 04 QUARTER 11: NE OF NE & N 1/2 OF SE OF NE LY ELY OF 5TH ST & W OF STATE HWY LESS RDS TOGW 1/2 5TH ST SW ABUTT VAC BY ORD 2865 EASE OF RECORD PER ETN 527237 ALSO EXC POR CYD TO CY OF PAYALLUP FOR ADD'L R/W PER ETN 4529976 OUT OF & COMB 1-000, 1-017, 1-019, 1-020, 1-031, 1-045, 1-055, 1-101, 1-103 & (DCPPLESS-16-80) DC12/12/08JU 10668175DC 6/5/2020BB



19807 NORTH CREEK PARKWAY
BOTHELL, WA 98301



5101 THATCHER ROAD
DOWNER'S GROVE, IL 60515



500 WEST OFFICE CENTER DR. SUITE 150
FORT WASHINGTON, PA 19034

PROJECT:
HARDENING
T-MOBILE SITE NUMBER:
SE04823C
T-MOBILE SITE NAME:
WASHINGTON STATE FAIR / LIGHT
POLE

SITE ADDRESS:
902 S. MERIDIAN
PUYALLUP, WA 98371

SELECT DRAWING TYPE

REV	DATE	DESCRIPTION	DRAWN
A	04/14/2026	CONST. DRAWINGS - 90%	RCD
0	04/29/2026	CONST. DRAWINGS - S&S	JDY

REVIEWED BY:
JDY

APPROVED BY:
JDY

I HEREBY CERTIFY THAT THESE PLANS WERE PREPARED BY ME AND UNDER MY DIRECT SUPERVISION AND THAT I AM DULY REGISTERED ENGINEER UNDER THE LAWS OF THE STATE OF WASHINGTON



PRCTI20260634

IT IS A VIOLATION OF THE LAW, FOR ANY PERSON TO ALTER THIS DOCUMENT, UNLESS THEY ARE ACTING UNDER THE DIRECTION AND SUPERVISION OF A LICENSED PROFESSIONAL

SHEET TITLE:


OVERALL SITE PLAN

SHEET NUMBER:

A-1.0

REVISION:

0

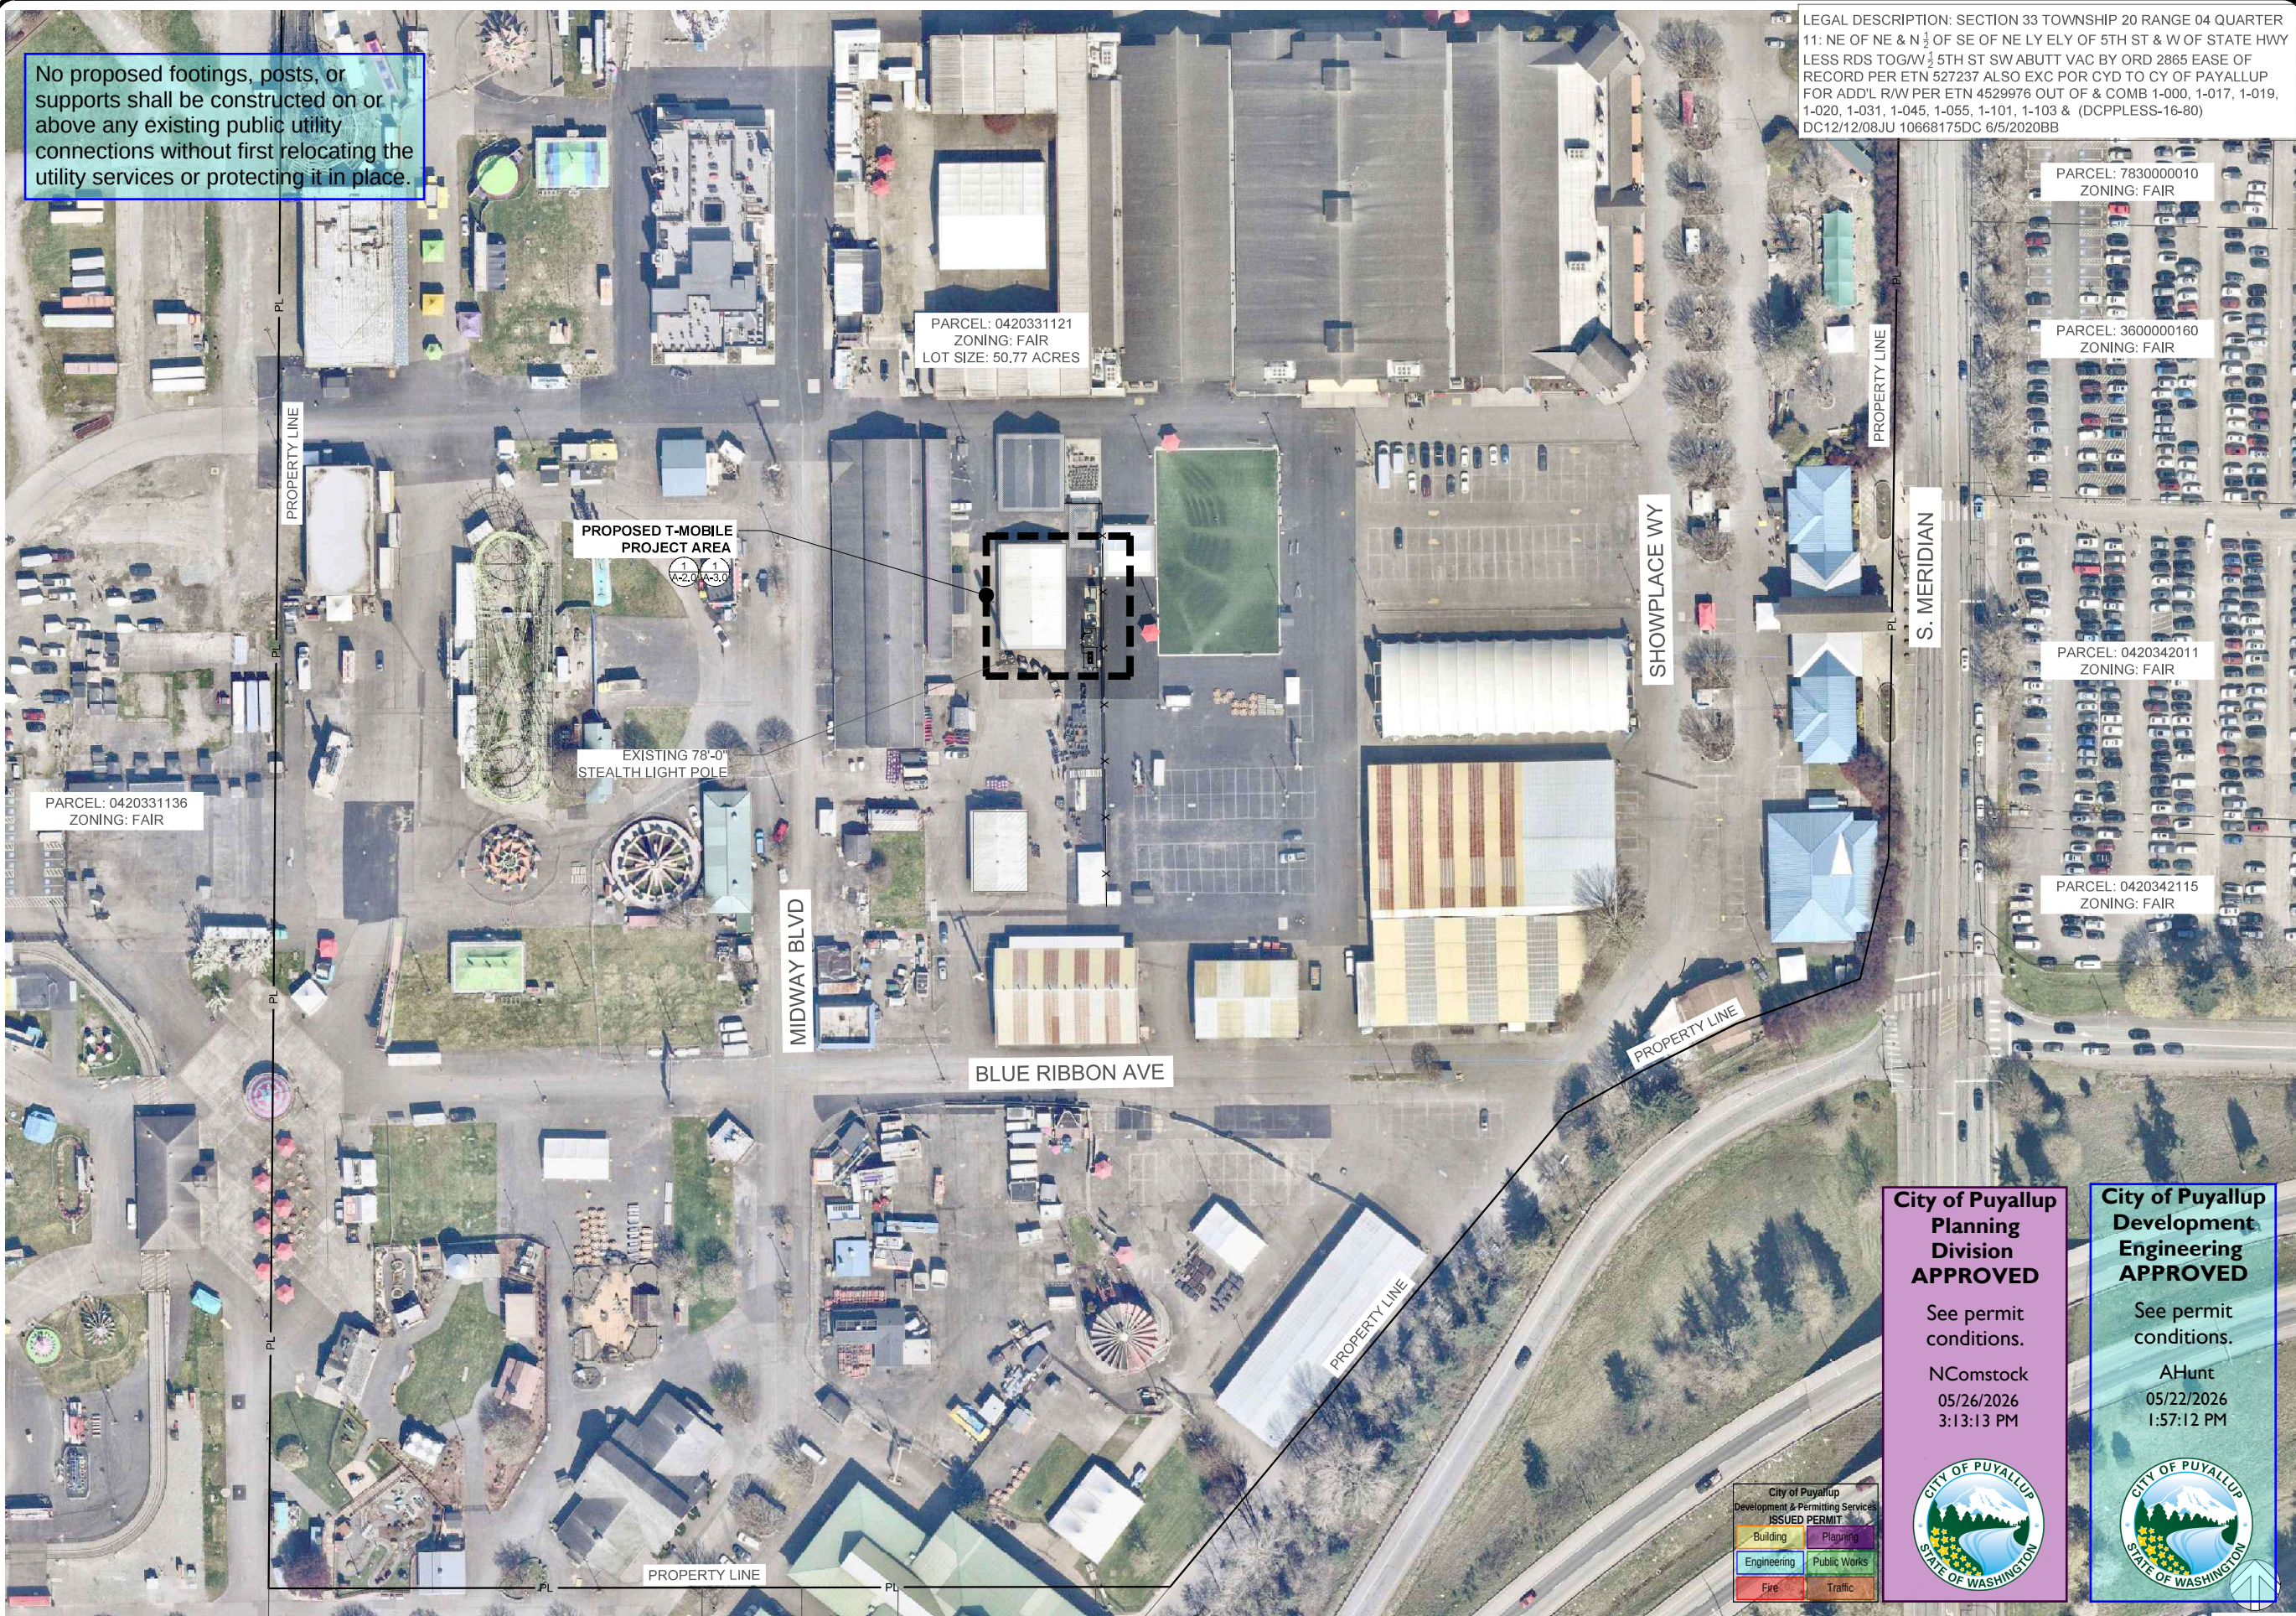

City of Puyallup
Planning
Division
APPROVED

See permit
conditions.

NComstock
05/26/2026
3:13:13 PM



City of Puyallup
Development
Engineering
APPROVED

See permit
conditions.

AHunt
05/22/2026
1:57:12 PM



THESE PLANS WERE GENERATED WITHOUT THE BENEFIT OF A RECENT FIELD SURVEY. LOCATION OF RIGHT OF WAY, PROPERTY LINES, UTILITIES AND STRUCTURES ARE BASED ON CUSTOMER SUPPLIED DATA AND APPROXIMATE IN NATURE.

OVERALL SITE PLAN

SCALE: 1/64" = 1'-0" (22 x 34)
OR: 1/128" = 1'-0" (11 x 17)

0 30' 60' 90' 150' 1

NORTH