

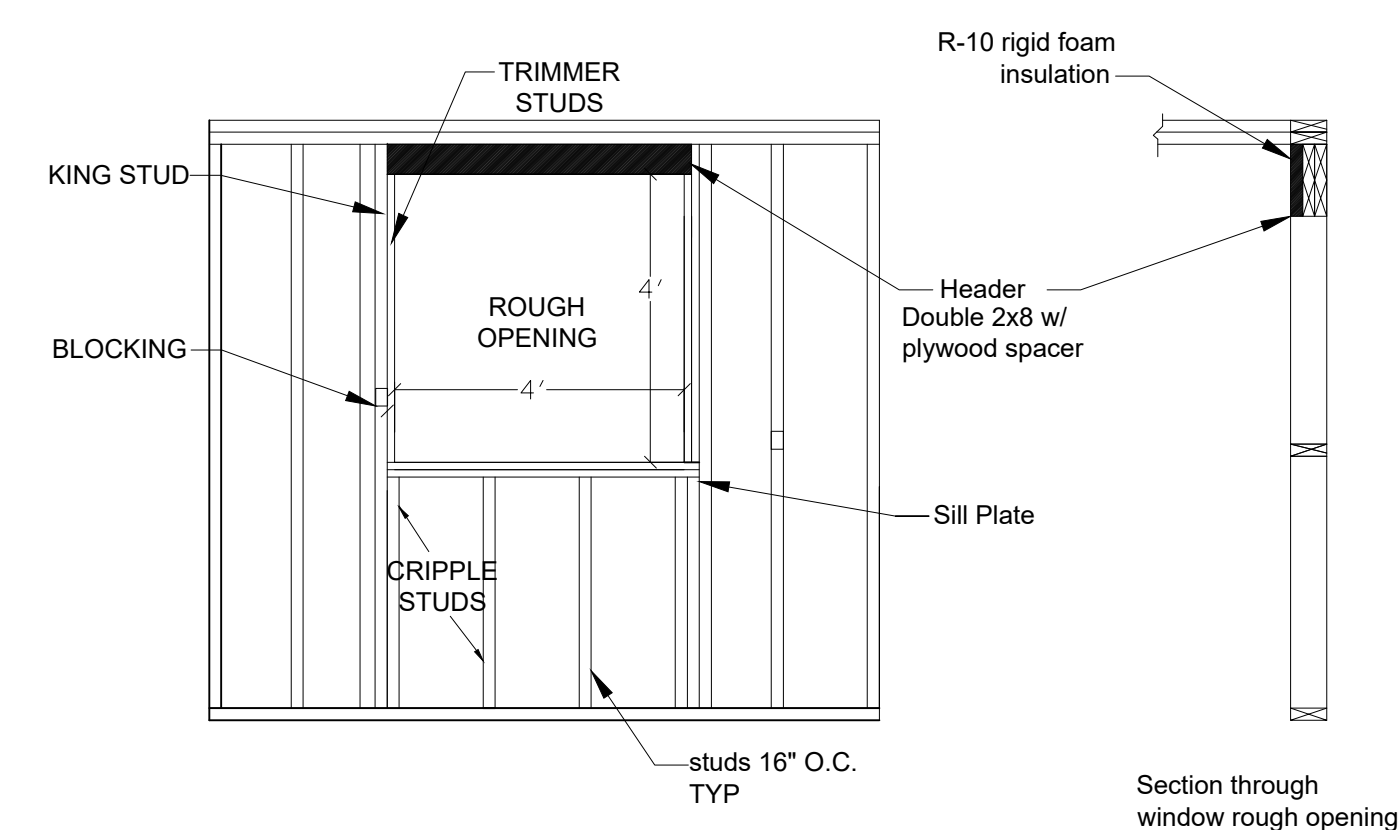
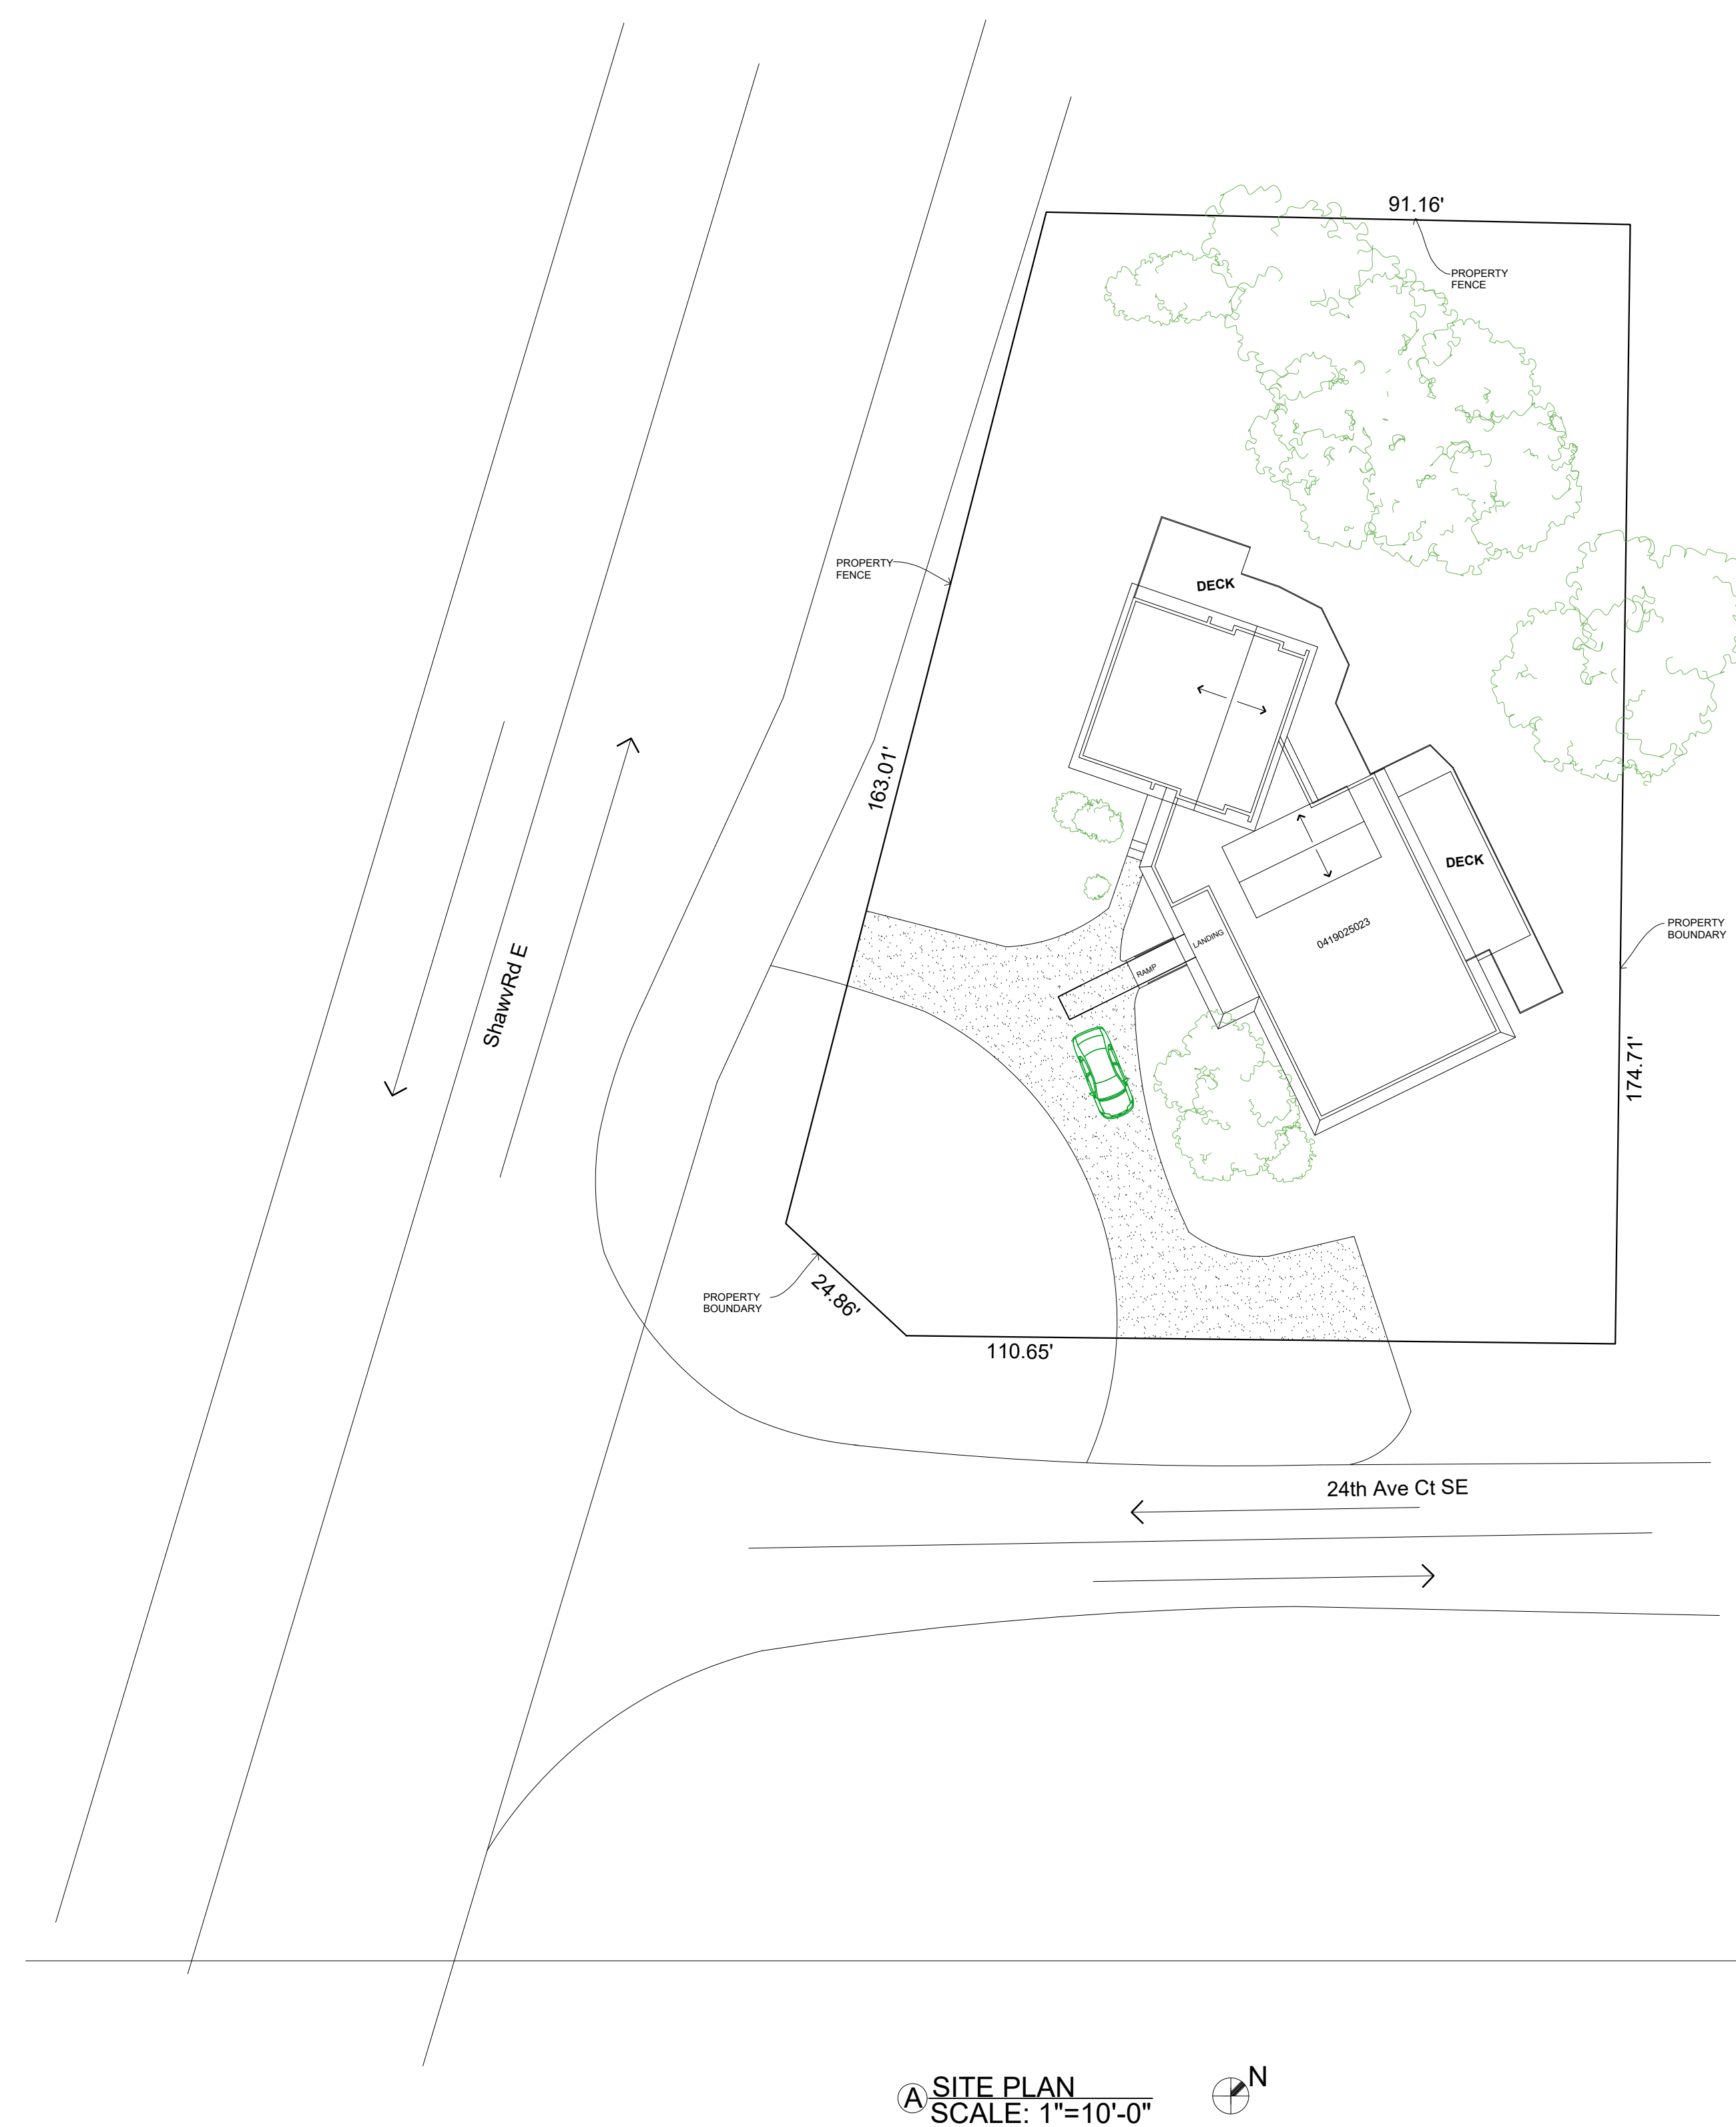
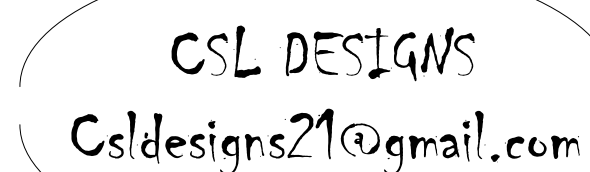


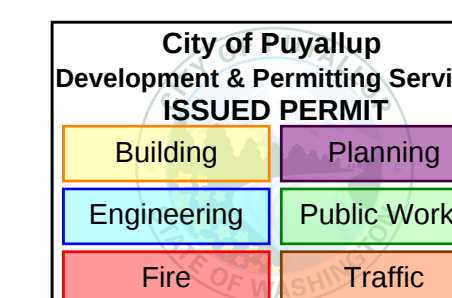

1 EXTERIOR WALL FRAMING ELEVATION
SCALE: NONE
New window to have double jack studs

No proposed footings, posts, or supports shall be constructed on or above any existing public utility connections without first relocating the utility services or protecting it in place.

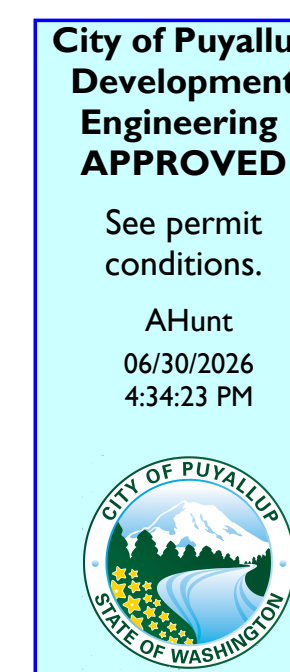

PRRSF20260833

SITE PLAN & TYPICAL WALL ELEVATIONS

Project Number	-
Date	5/28/2026
Drawn By	CS
Checked By	GM
A001	
Scale	Varies

Scale	Varies
-------	--------