


A2.0

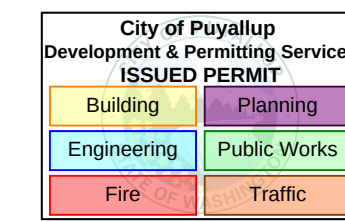

606 Lavatories and Sinks

606.1 General. Accessible lavatories and sinks shall comply with Section 606.


606.2 Clear Floor Space. A clear floor space complying with Section 305.3, positioned for forward approach, shall be provided. Knee and toe clearance shall be provided in Section 308 shall be provided. The dip of the overhang shall not be considered in determining knee and toe clearances.

305 Clear Floor Space


305.1 General. A clear floor space shall comply with Section 305.

305.2 Floor Surfaces. Floor surfaces of a clear floor space shall have a slope not steeper than 1:48 and shall comply with Section 302.


305.3 Size. The clear floor space shall be 48 inches (1220 mm) minimum in length and 30 inches (760 mm) minimum in width.

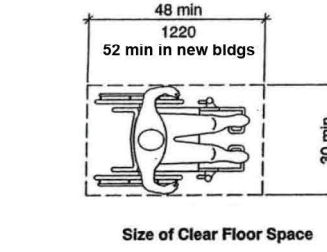

305.4 Knee and Toe Clearance. Unless otherwise specified, clear floor space shall be permitted to include knee and toe clearance complying with Section 306.

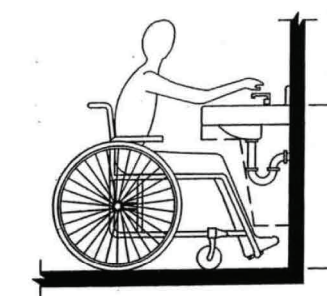

Height of Lavatories and Sinks

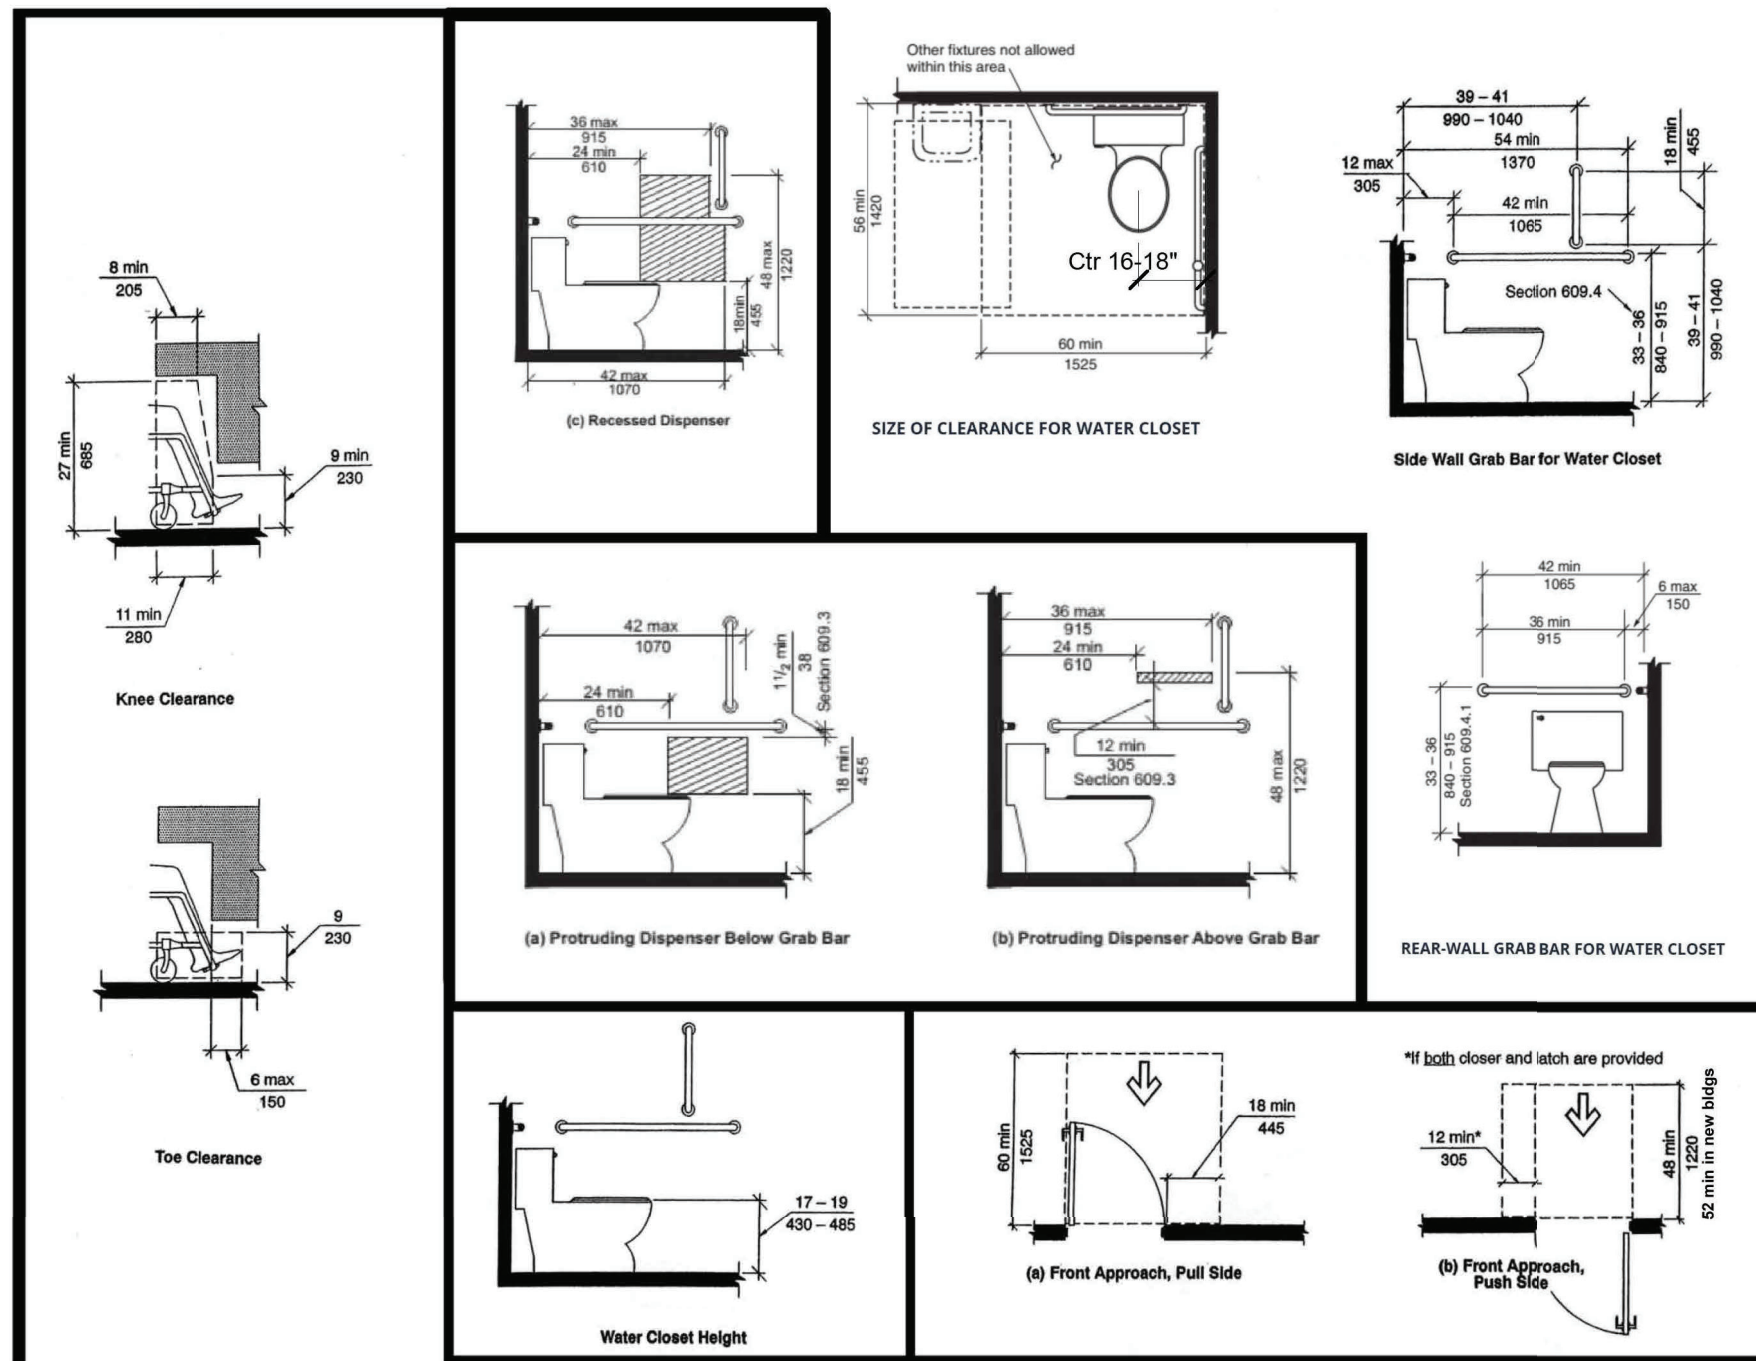

30'X52" CLEAR AREA

CHANGING TABLE LID
28"-34" A.F.F.

67" TURNING RADIUS

MIRROR - 40" MAX FROM AFF TO REFLECTIVE SURFACE

LAV 34" MAX FROM A.F.F.

404.2, 3.2(H) MANEUVERING
CLEARANCE APPROACH
LATCH SIDE

12' CLEAR

PROVIDE ADA COMPLIANT
ACCESSIBLE RESTROOM SIGN AT
48"-60" FROM FINISHED FLOOR
TO THE BOTTOM LINE OF TEXT


30'X52" CLEAR
FLOOR SPACE
PER WA A117.1 305.3.1

67" TURNING RADIUS

1. ALL ACCESSORIES BE INSTALLED SO THAT THE BUILDING COMPLIES WITH THE AMERICANS WITH DISABILITIES ACT AND OTHER APPLICABLE CURRENTLY ADOPTED ORDINANCES.
2. REFER TO MANUFACTURER'S RECOMMENDED MOUNTING RANGE FOR BARRIER FREE DESIGN.
3. CONTRACTOR TO PROVIDE BACKING IN WALLS AS REQUIRED FOR THE SECURE INSTALLATION OF FIXTURES AND EQUIPMENT.
4. EXPOSED HOT WATER AND DRAIN PIPES SHALL BE INSULATED OR OTHERWISE COVERED.
5. THERE WILL BE NO SHARP OR ABRASIVE SURFACES UNDER SINKS.
6. MIRRORS OVER LAVS, COAT HOOKS, TP & TOWEL DISPENSERS PER I.D. MOUNT PER ACCESSIBLE REQUIREMENTS.
7. REFER TO "MINIMUM COMMERCIAL RESTROOM STANDARDS" GENERAL NOTES #23 ON COVER SHEET FOR MIN WALL & BASE REQUIREMENTS

① FLOOR PLAN
1/4" = 1'-0"

41 TOTAL SEATS = 3 ADA REQ'D ACCESSIBLE SPACES

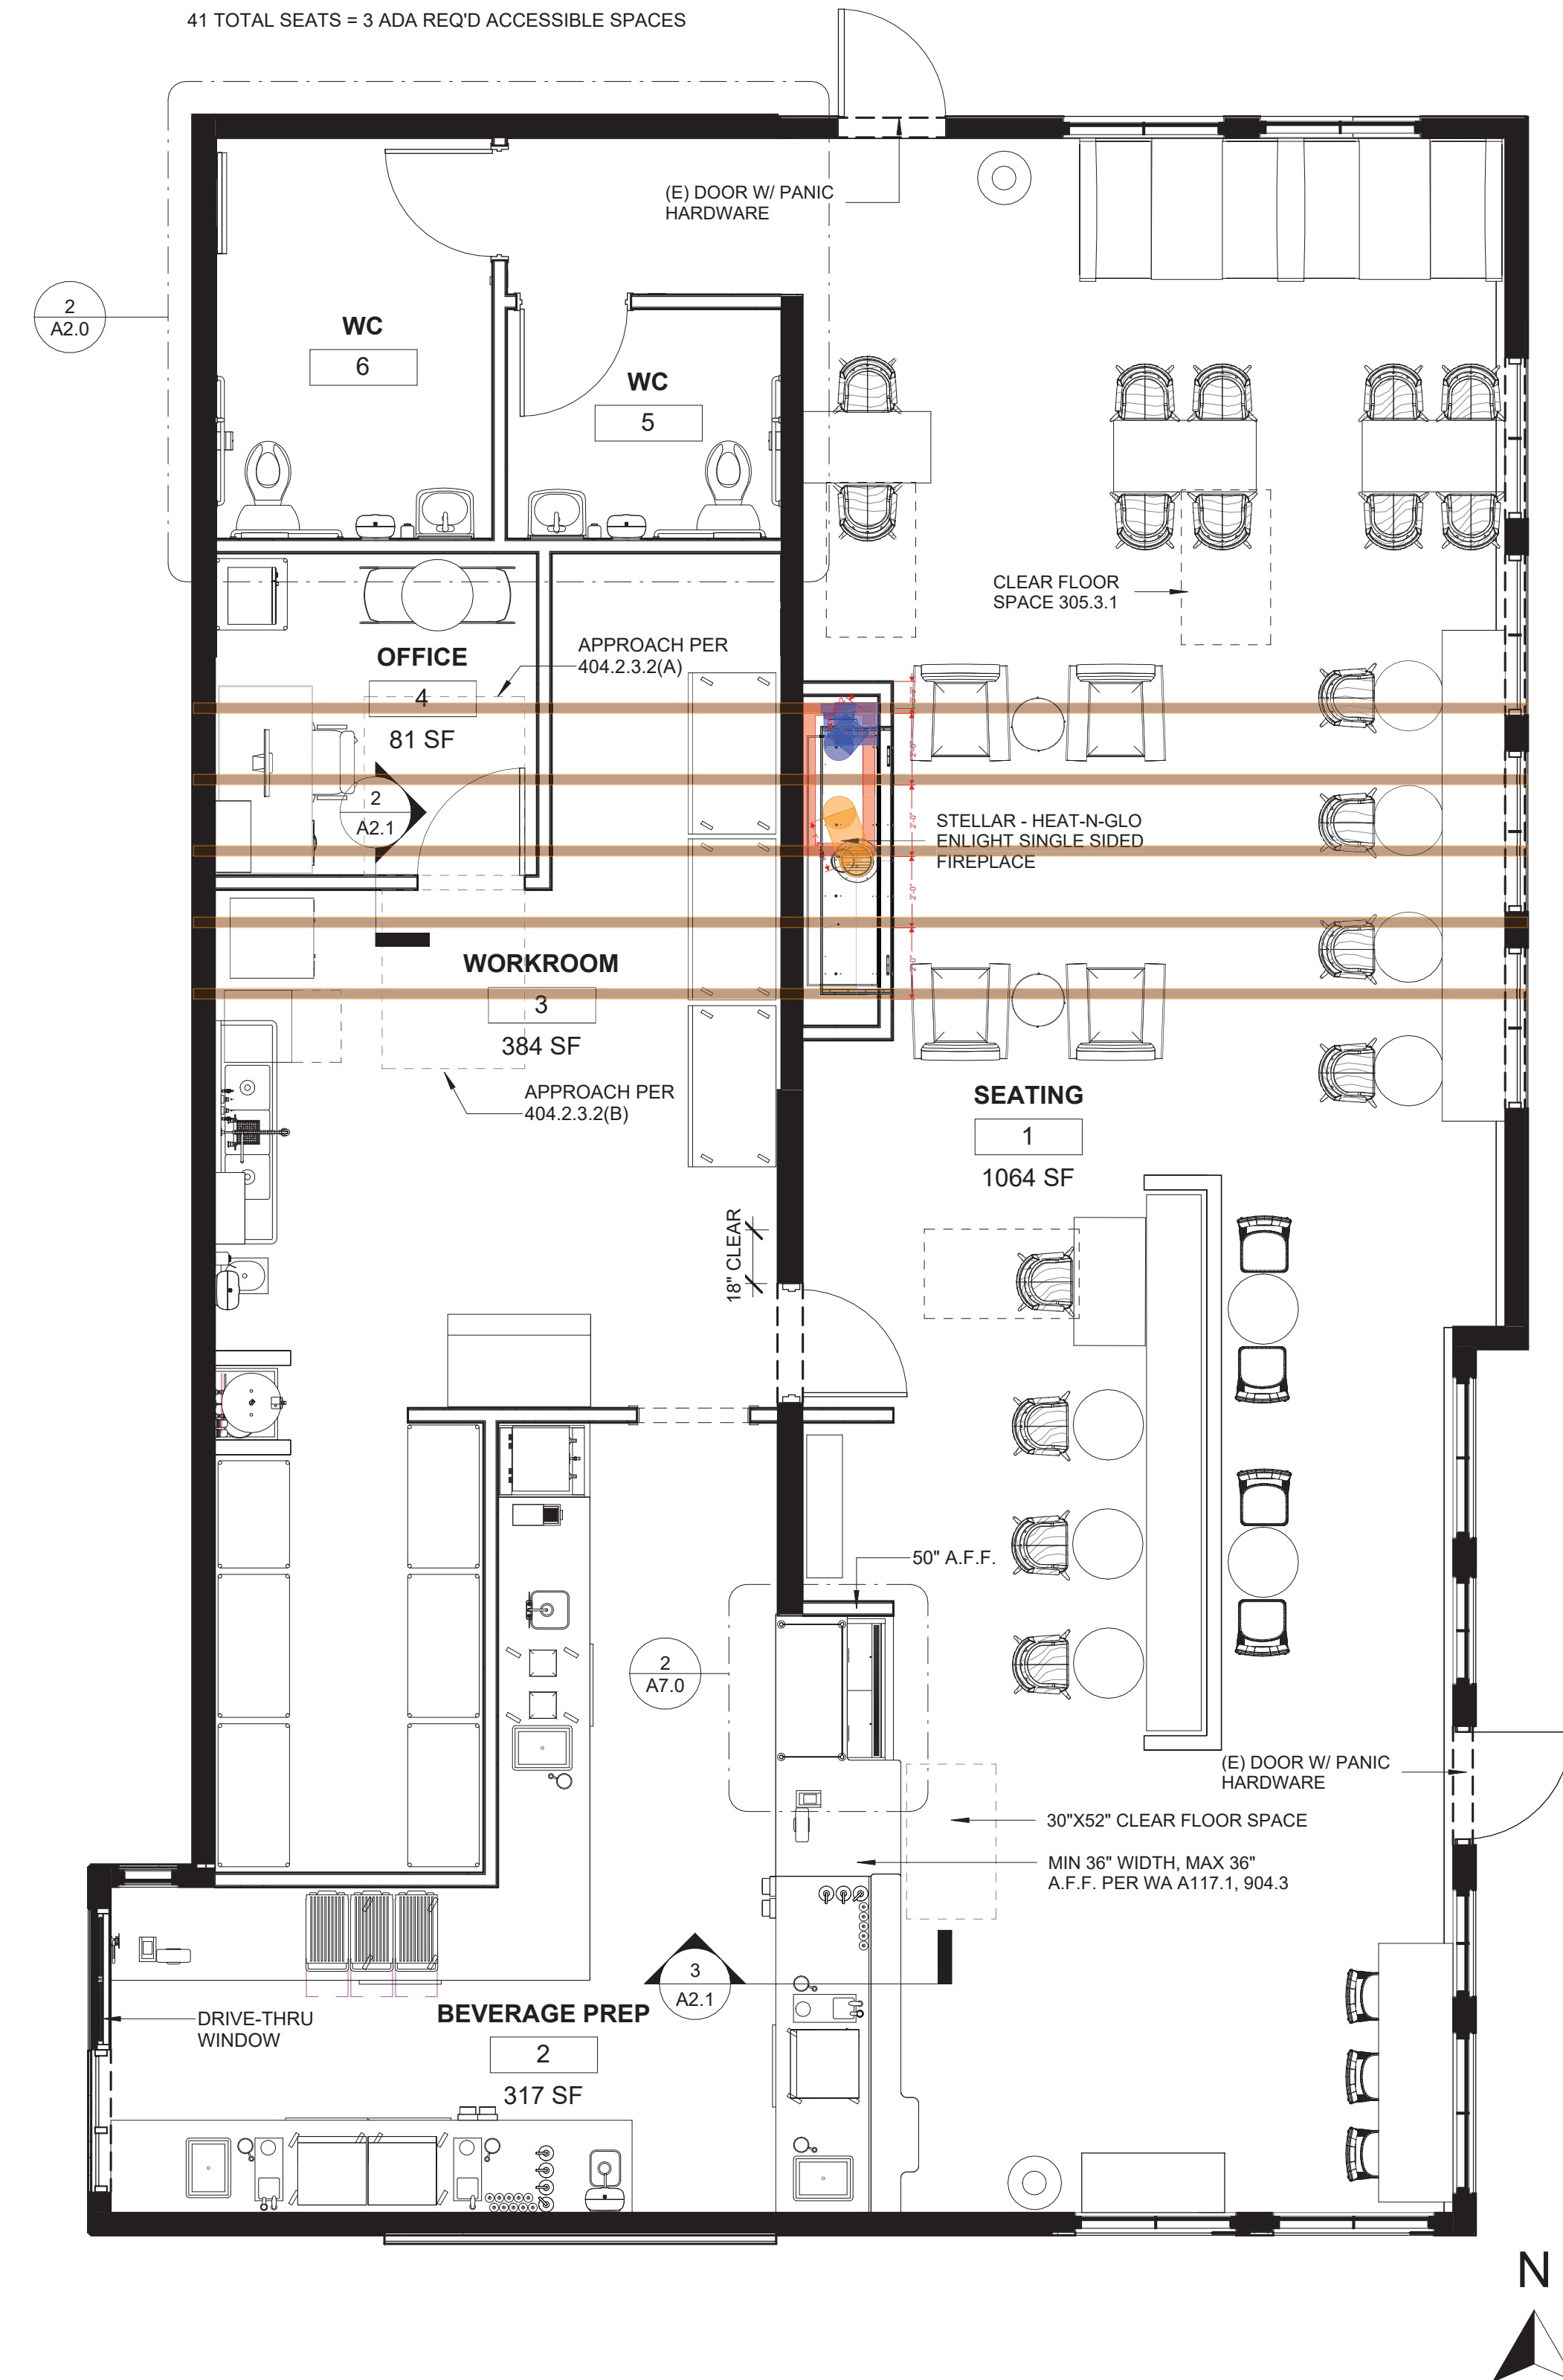

WOODS COFFEE
1115 E. MAIN STREET, PUYALLUP, WA 98372
PARCEL# - 0420271174



MOTIVE
ARCHITECTURE + DESIGN

007926

REGISTERED

ARCHITECT
Thomas Schatte
THOMAS SCHATTE
TE OF WASHINGTON

PRINCIPA

PROJECT MNGR.

DRAWN BY_T

CHECKED BY TH

DB NO. 2603.07


REVISIONS:

date

3/23/2026

FLOOR PLAN


A2.0

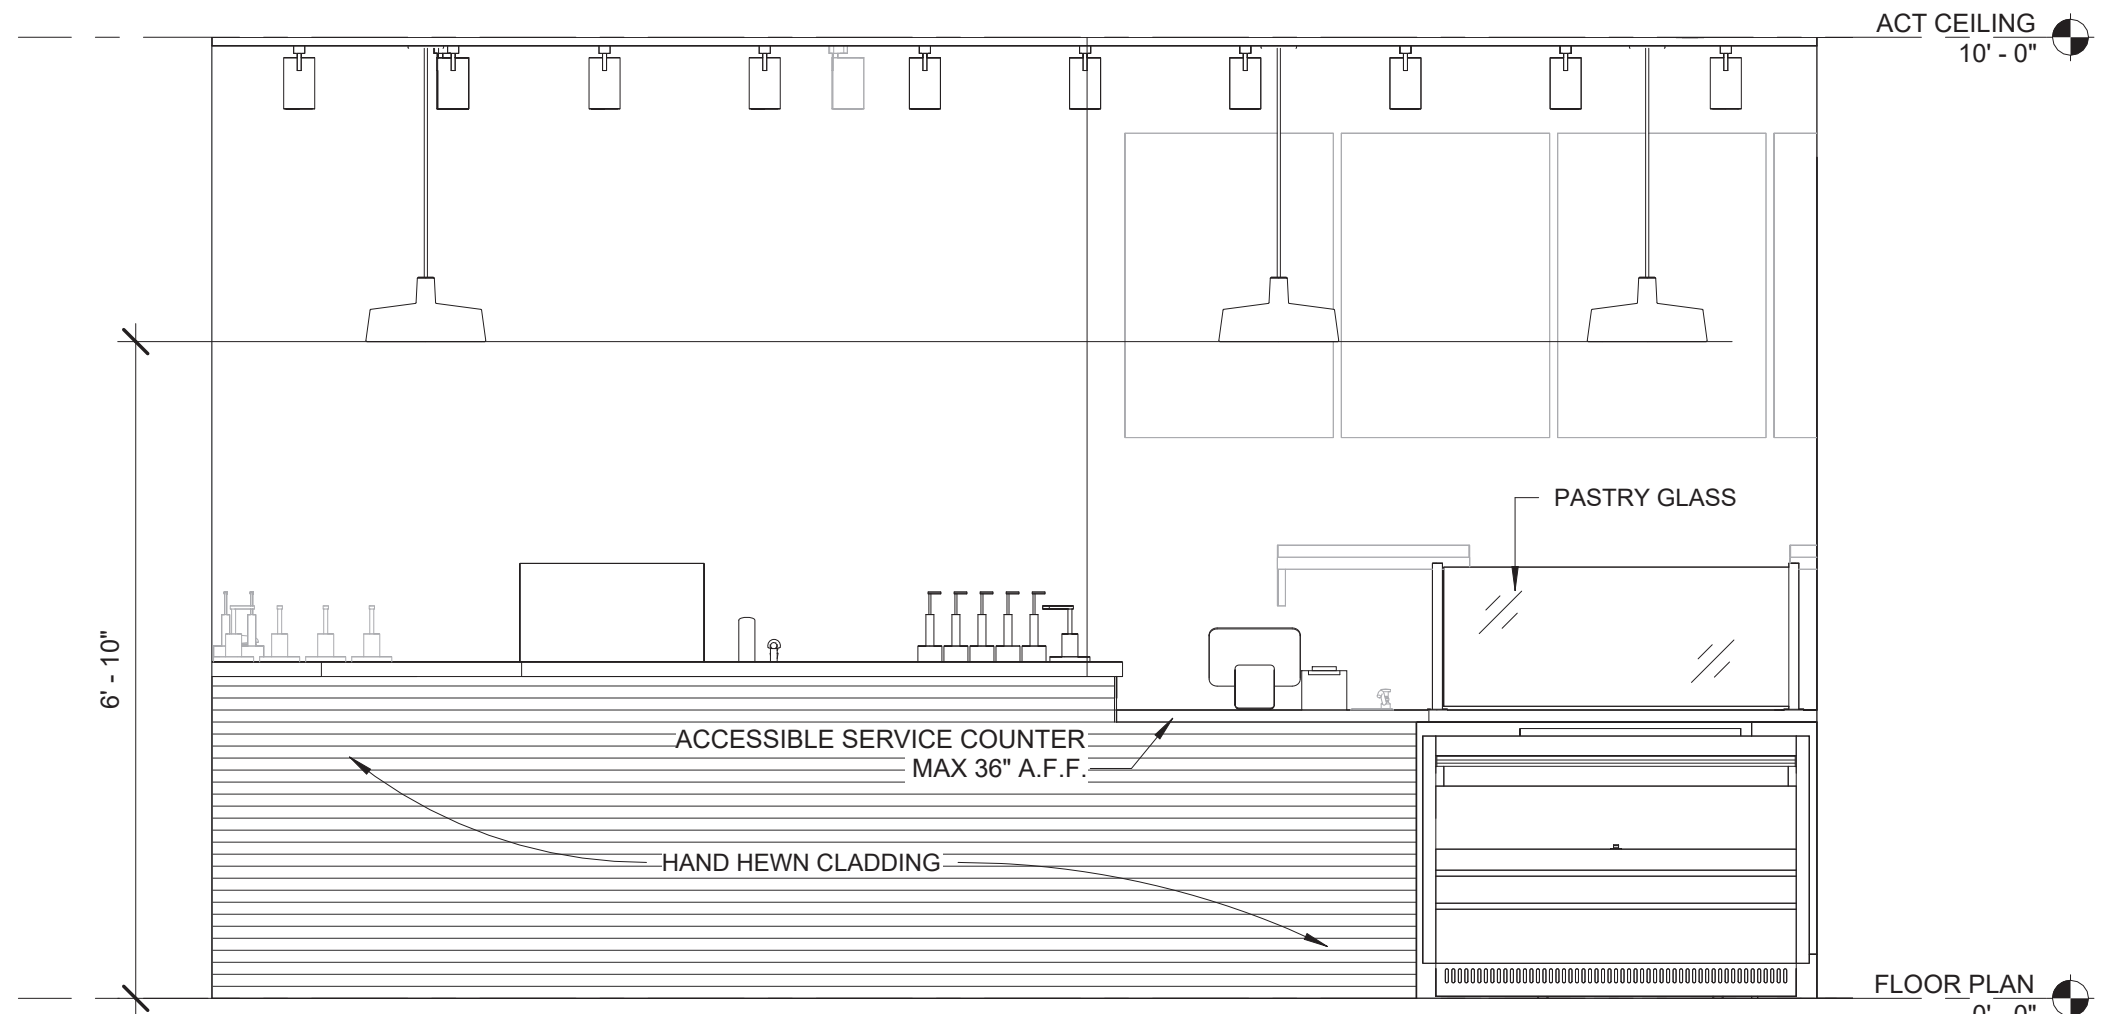


1 LOBBY/SALES COUNTER
1/2" = 1'-0"




2 BEVERAGE PREP 1
1/2" = 1'-0"

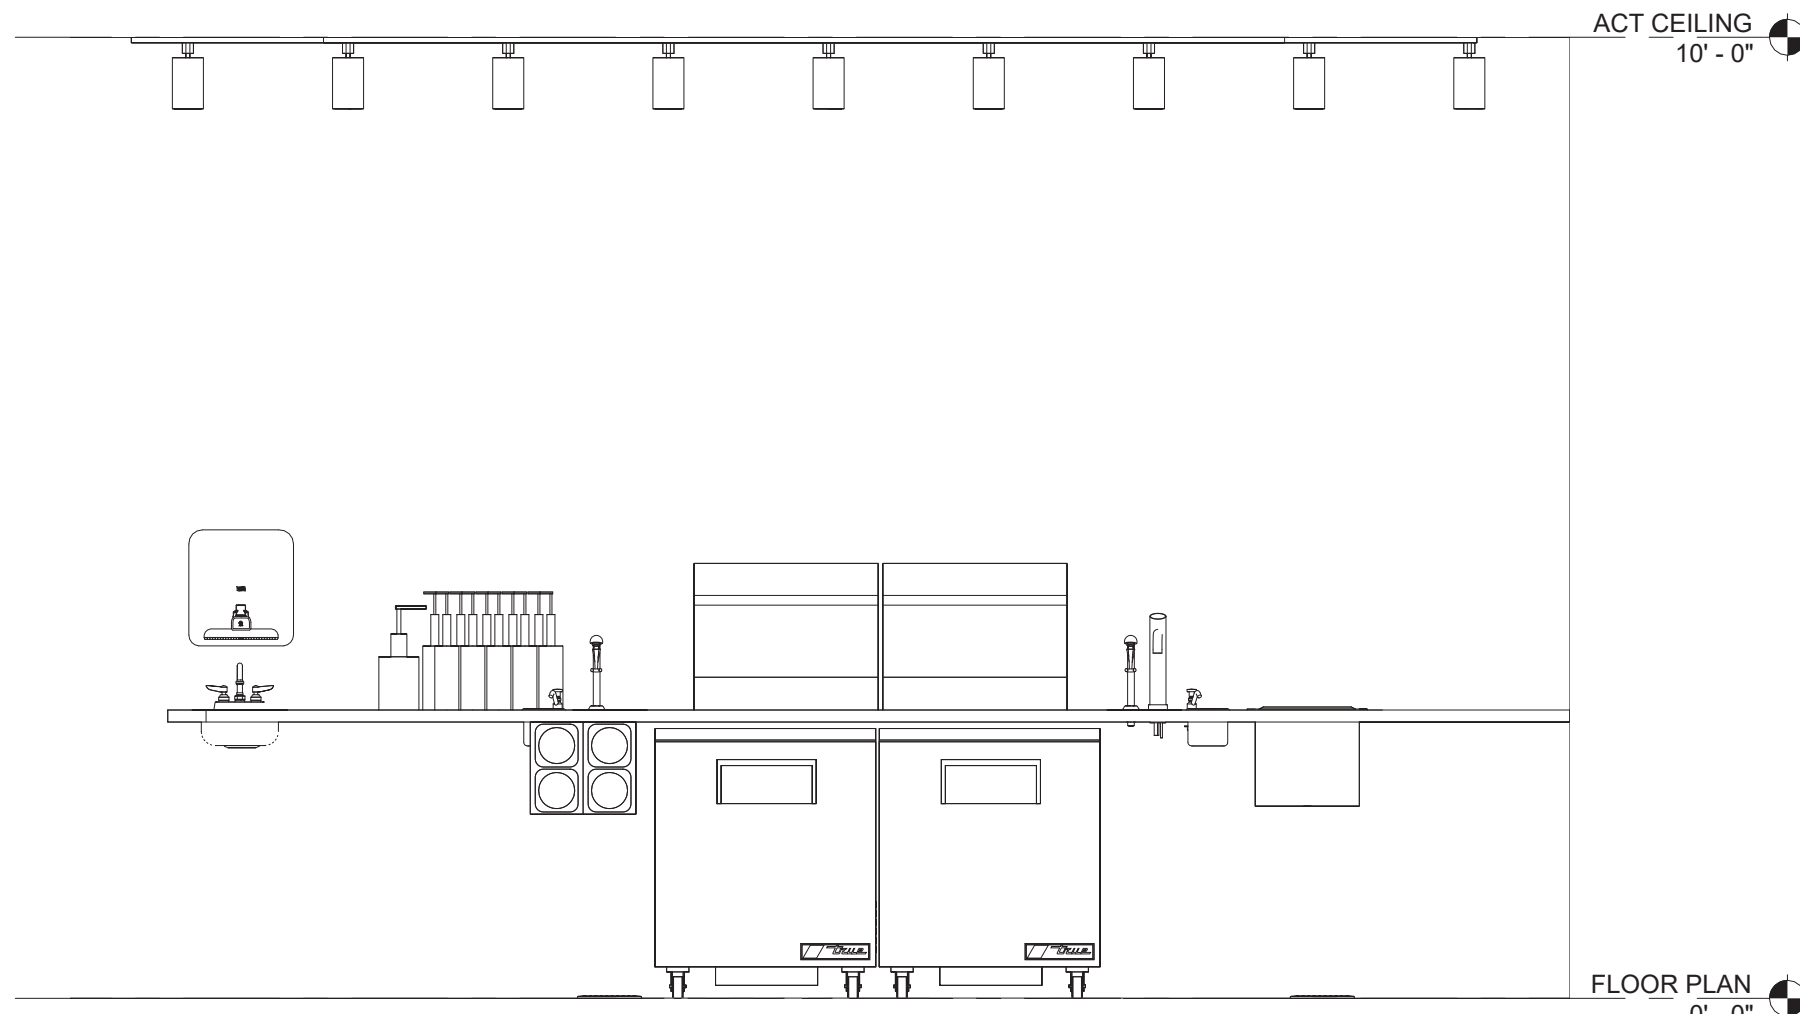


3 BEVERAGE PREP 2
1/2" = 1'-0"

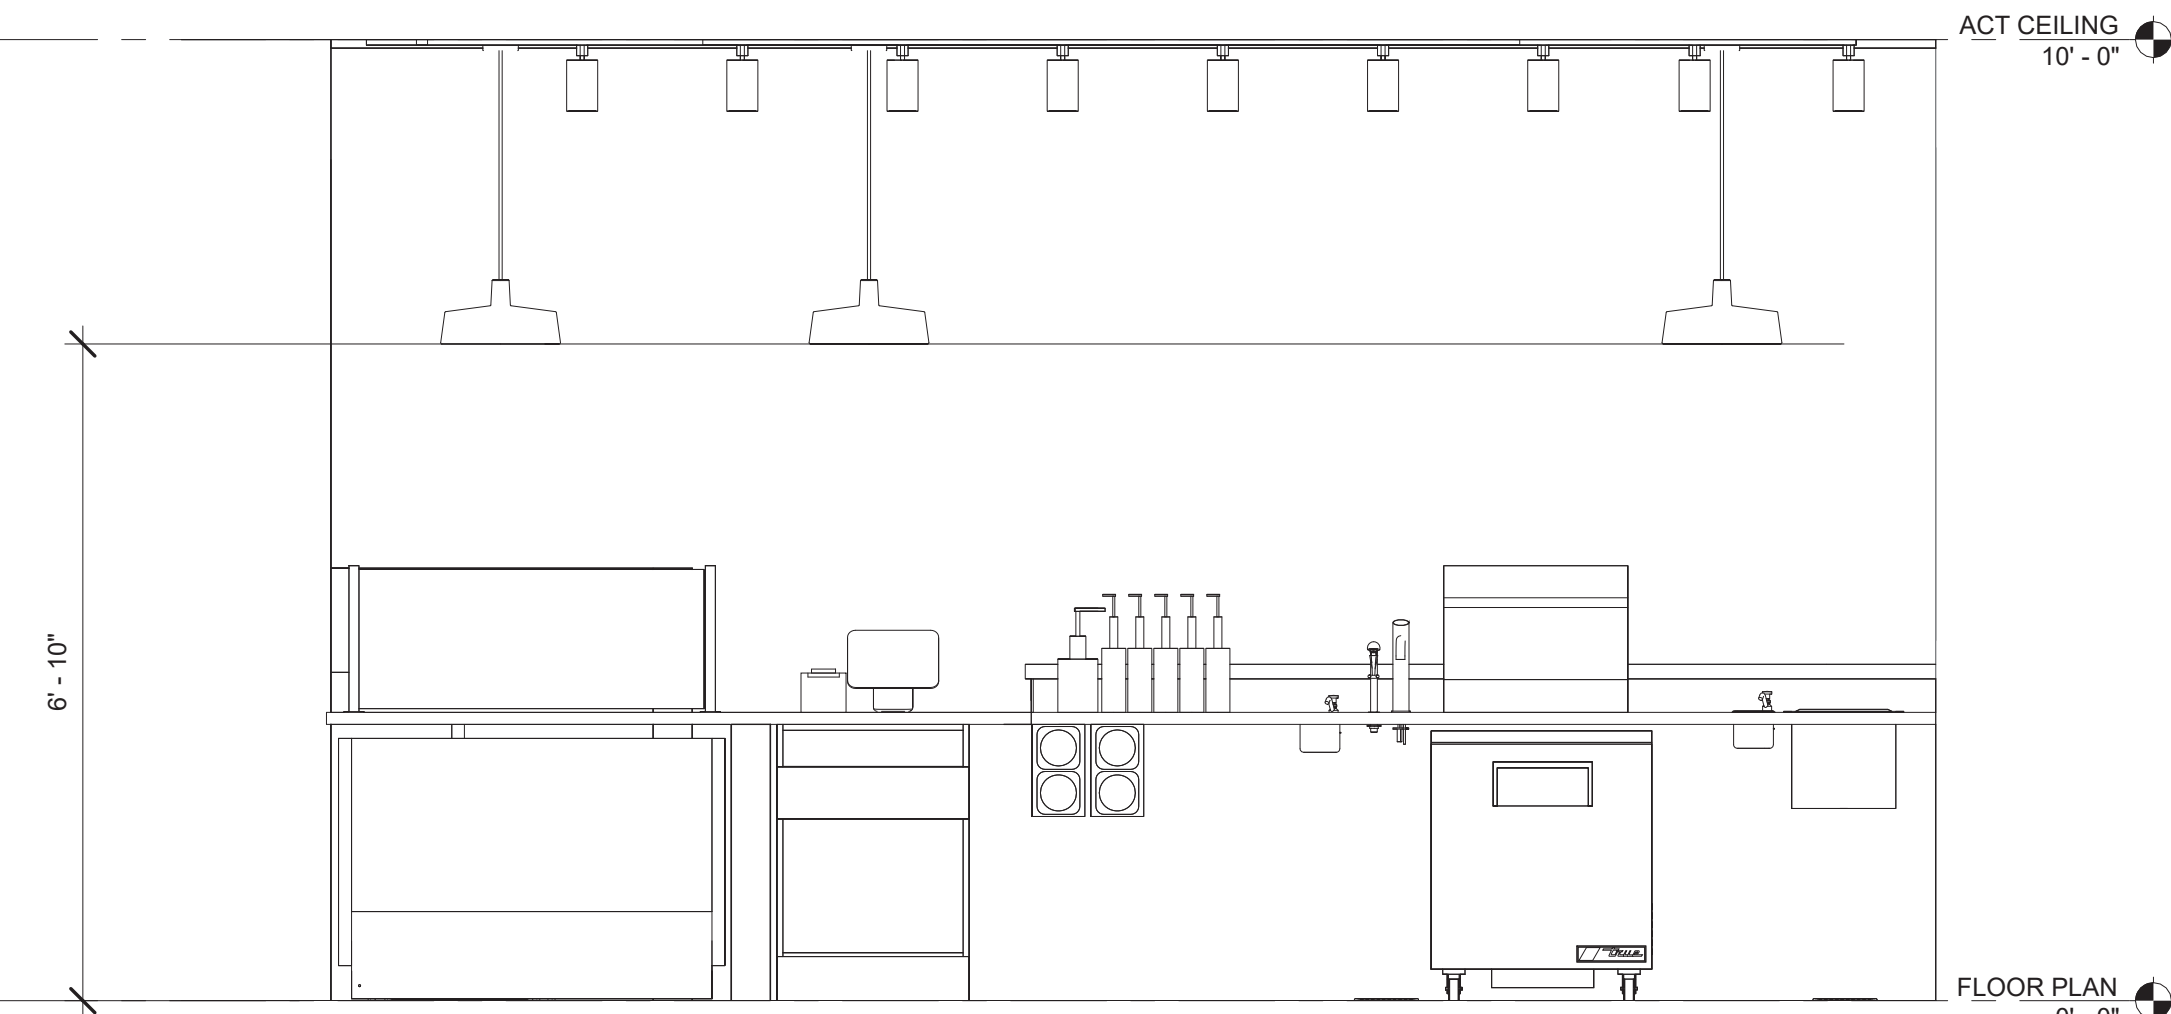


4 BEVERAGE PREP 3
1/2" = 1'-0"

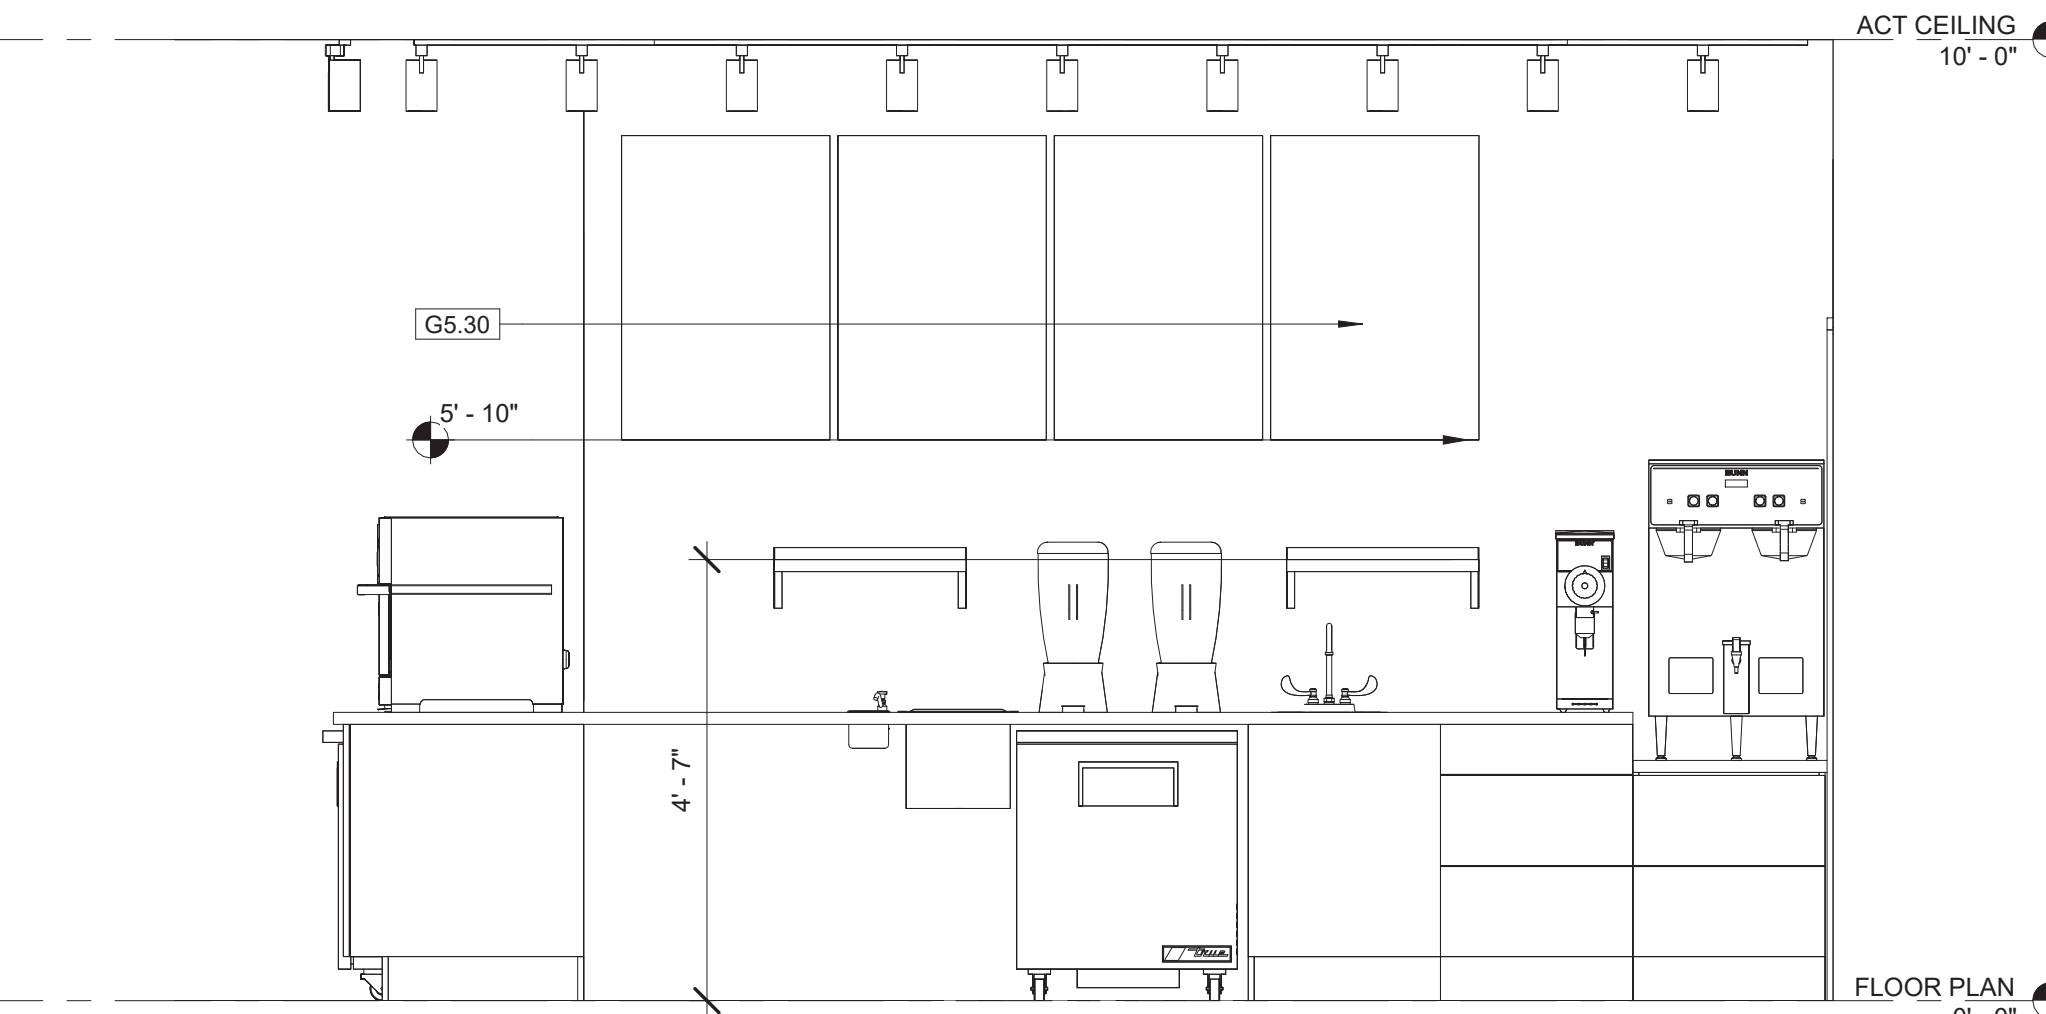


5 BEVERAGE PREP 4
1/2" = 1'-0"

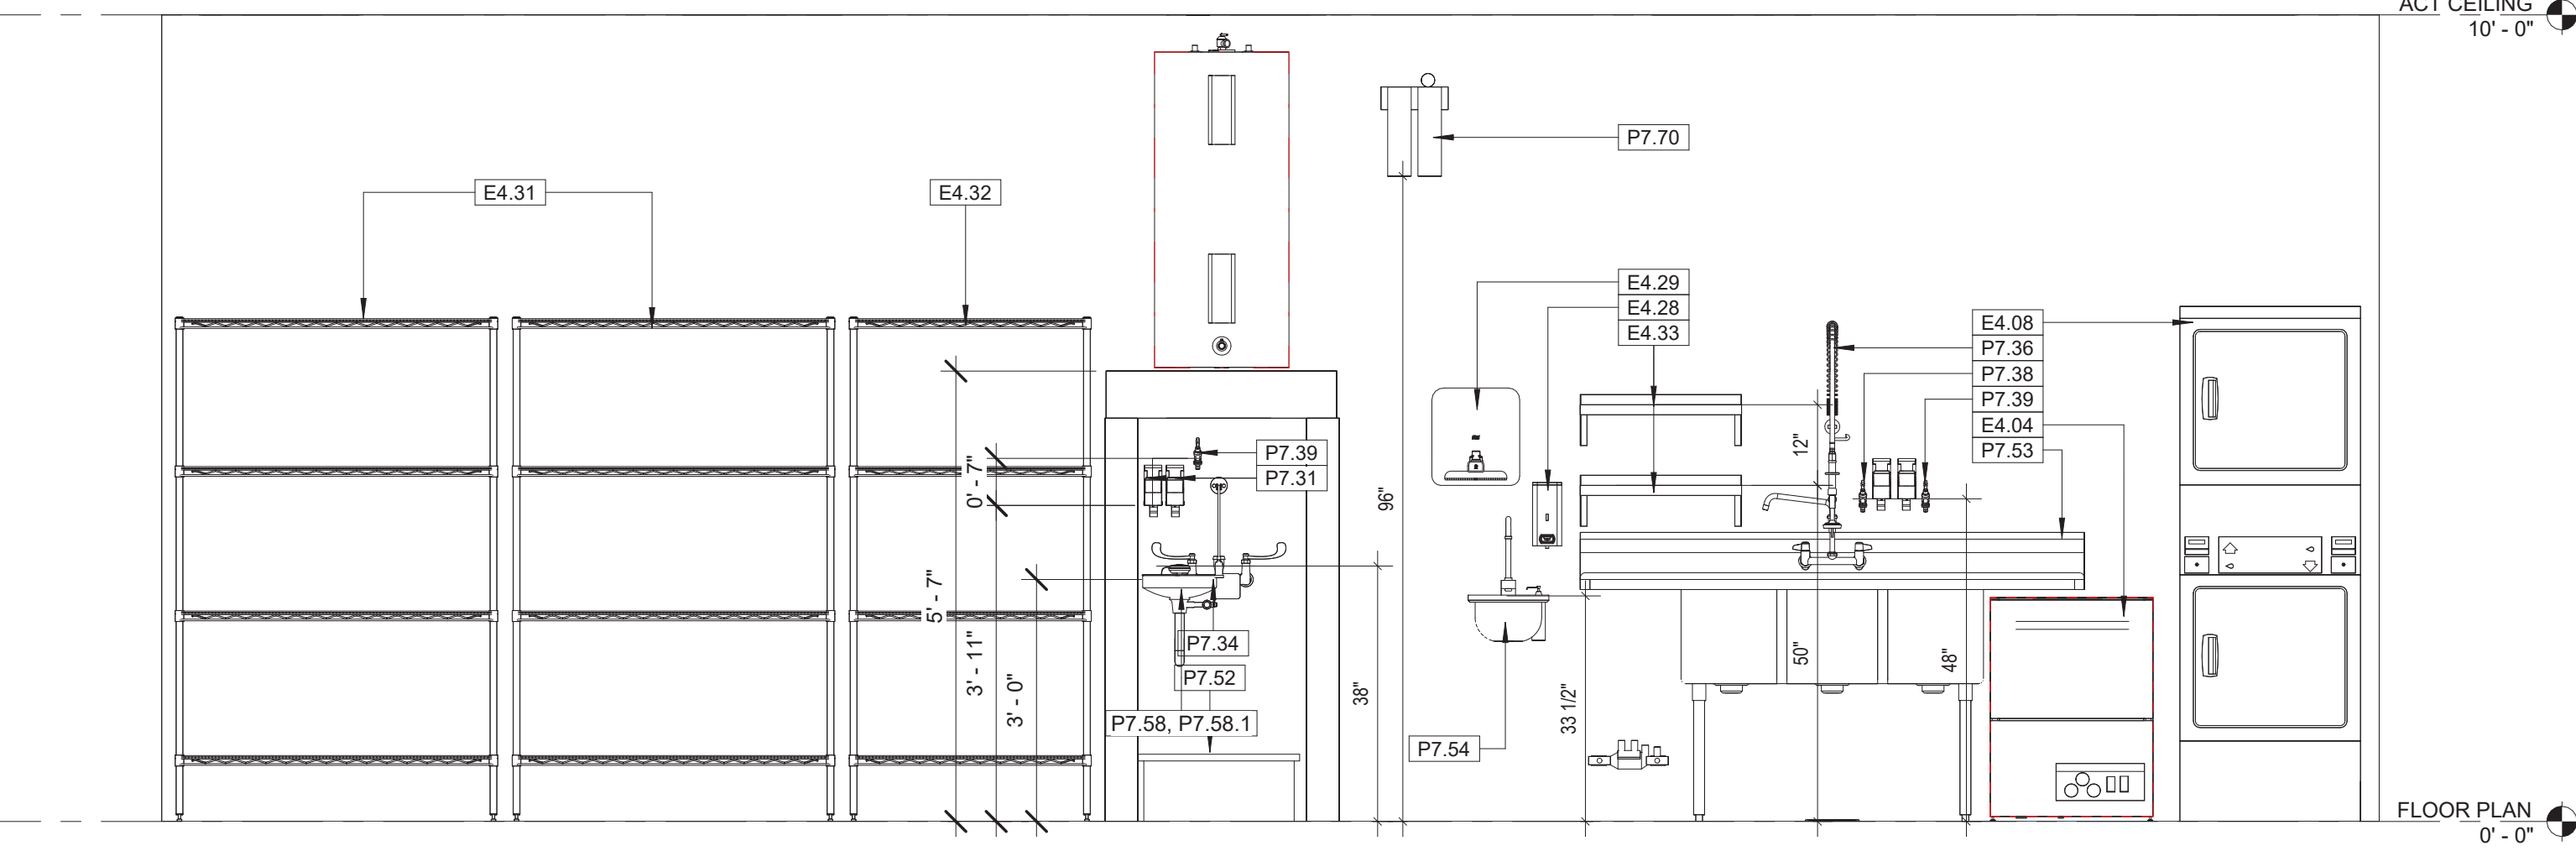


7 WORKROOM 1
1/2" = 1'-0"

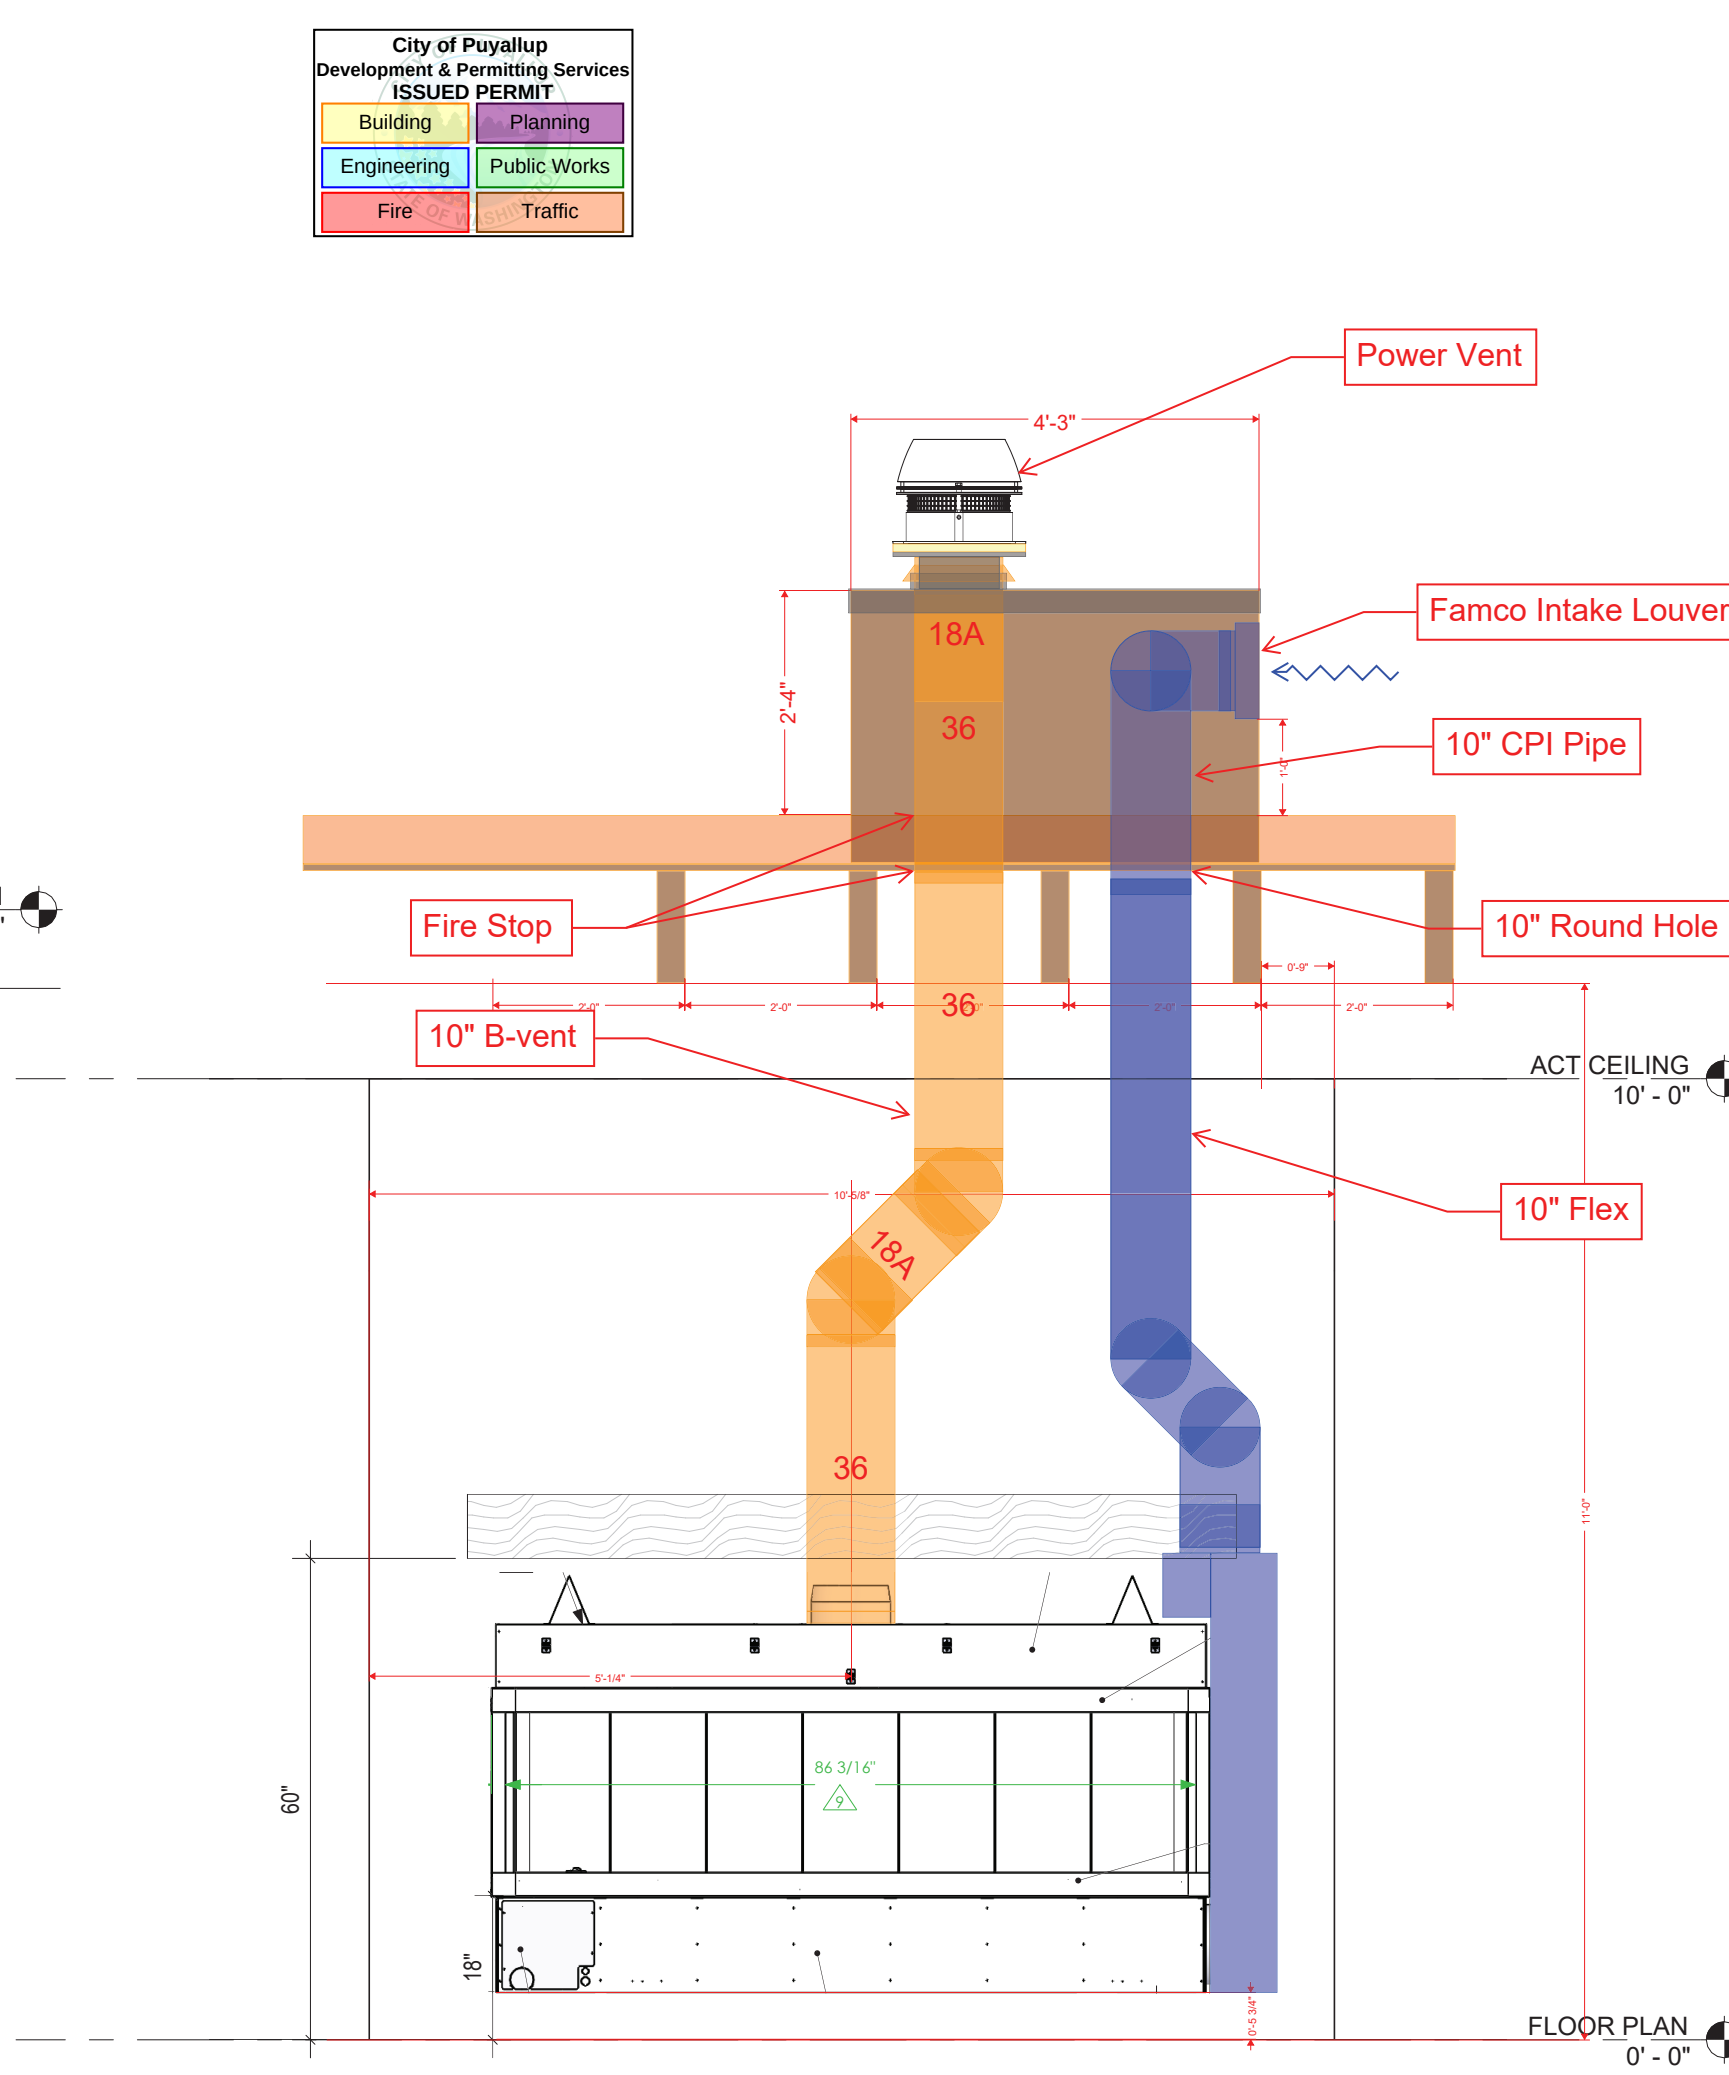


8 FIREPLACE
1/2" = 1'-0"

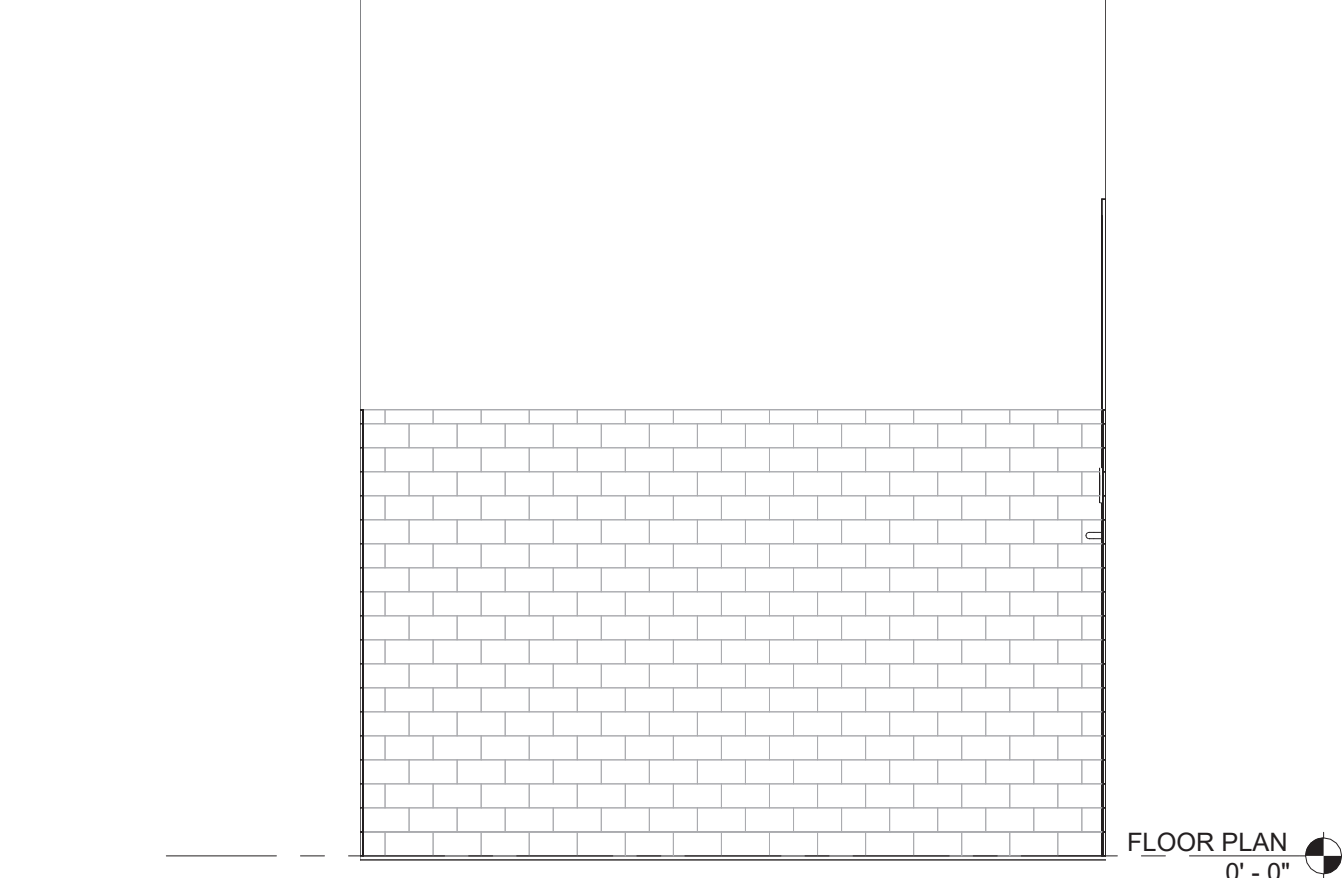


9 RESTROOM - NORTH
1/2" = 1'-0"

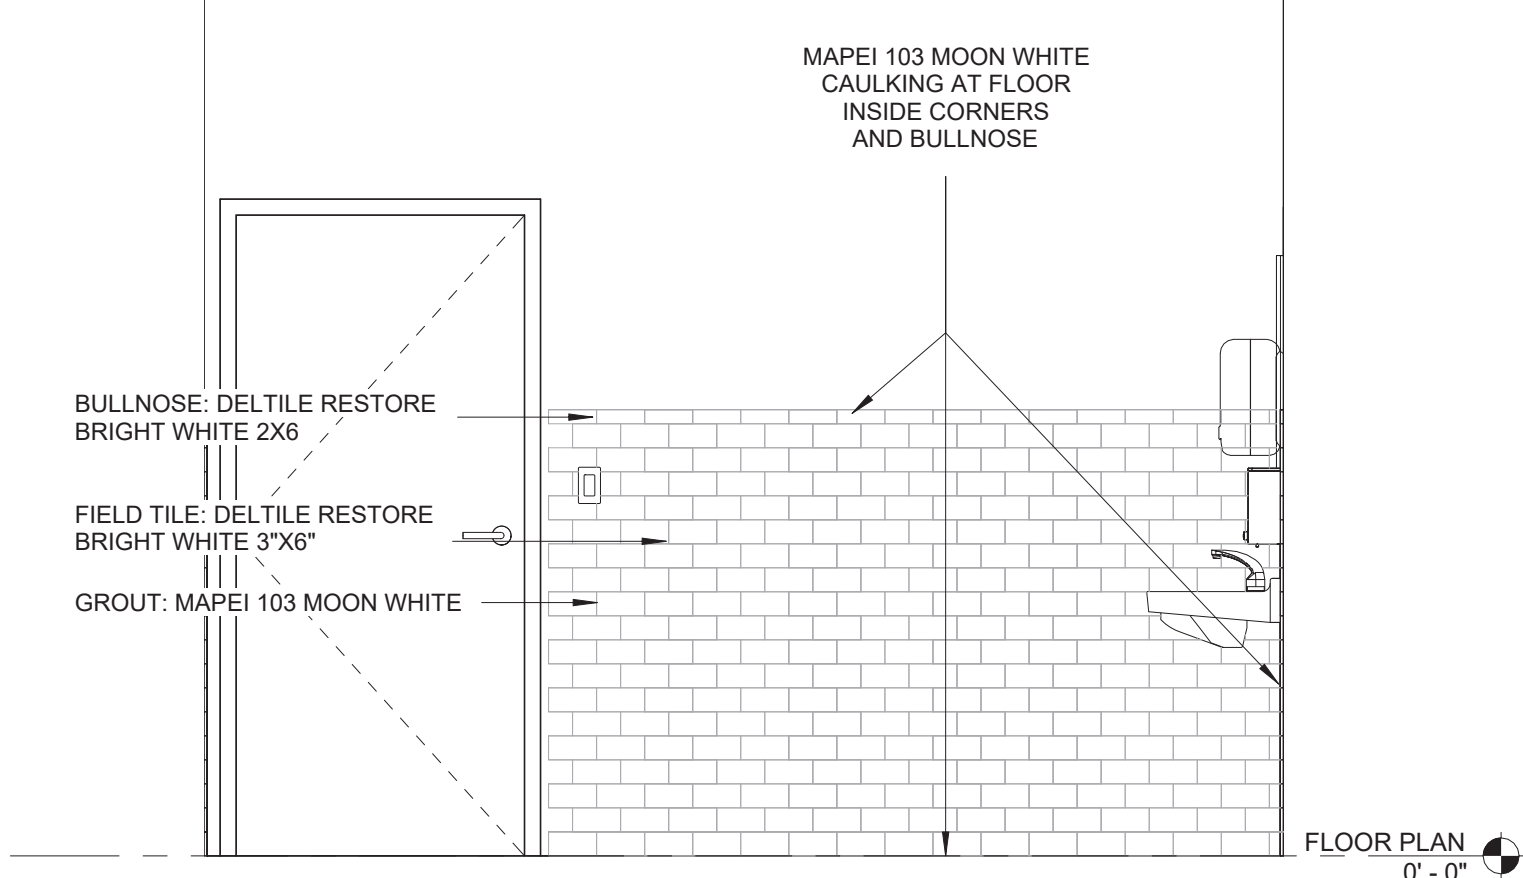

10 RESTROOM - EAST
1/2" = 1'-0"

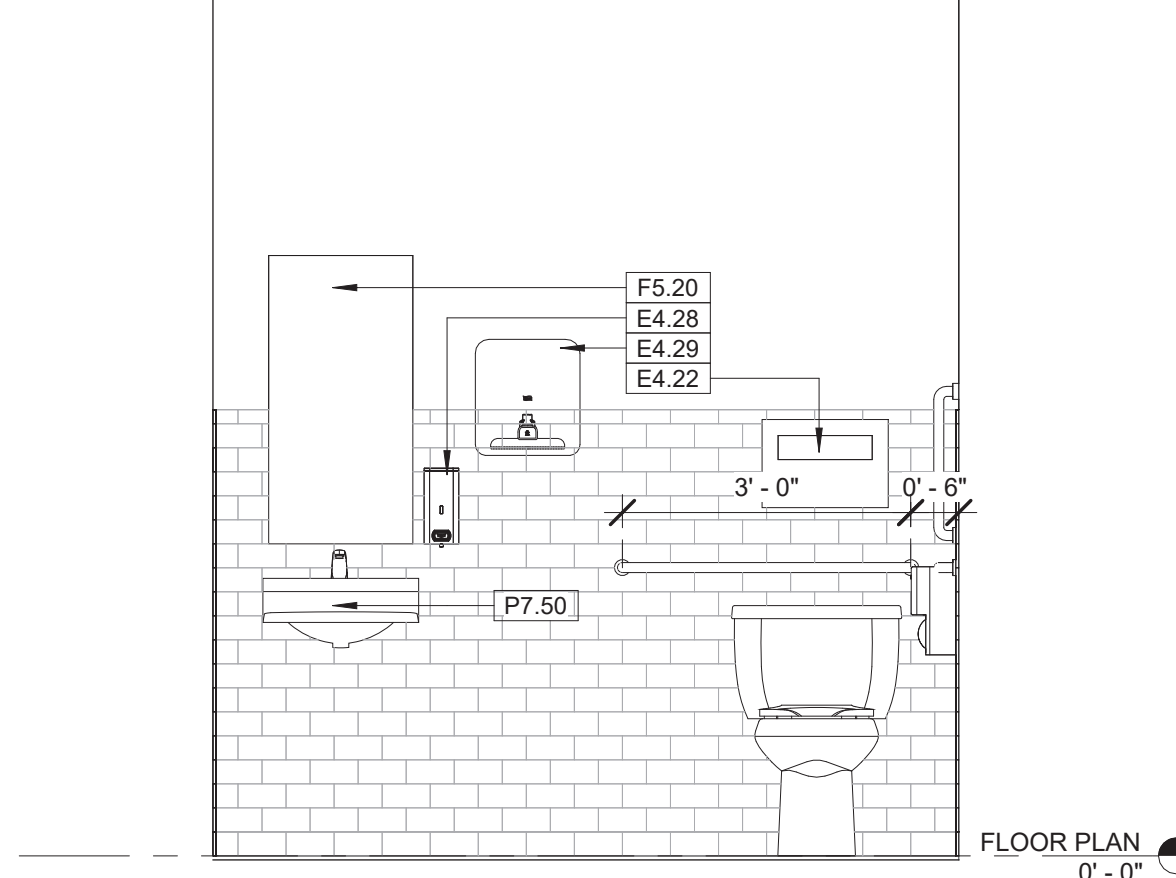

11 RESTROOM - SOUTH
1/2" = 1'-0"

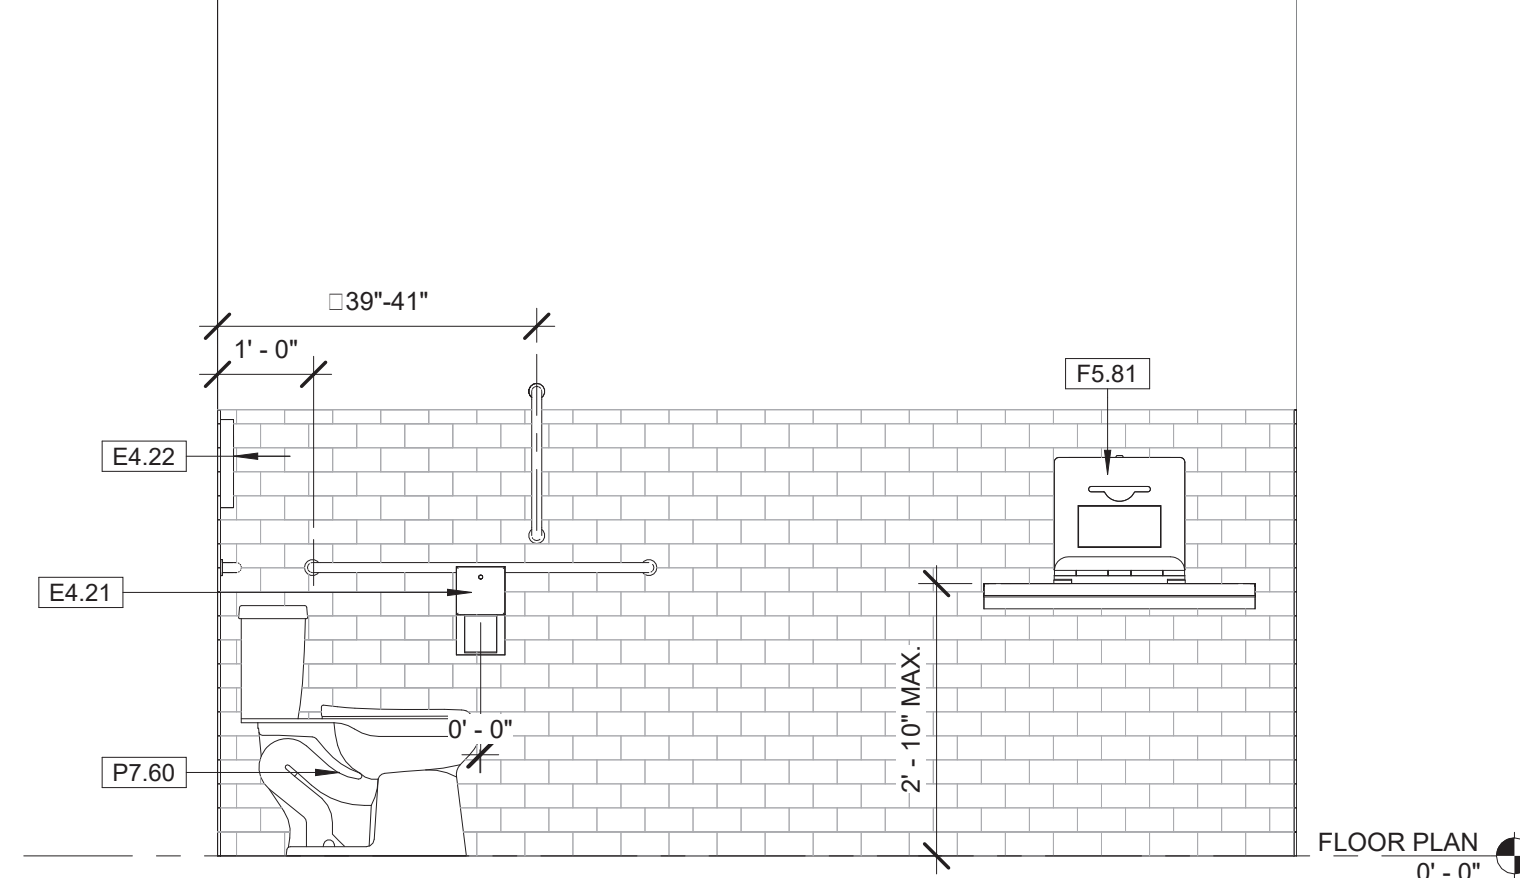

12 RESTROOM - WEST
1/2" = 1'-0"



PROJECT: WOODS COFFEE
1115 E. MAIN STREET, PUYALLUP, WA 98372
PARCEL# 0420271174



MOTIVE
ARCHITECTURE + DESIGN

25007926 REGISTERED ARCHITECT
THOMAS SCHATTE
STATE OF WASHINGTON

PRINCIPAL
PROJECT MNGR.
DRAWN BY TS
CHECKED BY TH
JOB NO. 2603.07

REVISIONS:
no. date

03/23/2026

INTERIOR
ELEVATIONS

A9.0