


APPROVED

B-21-00

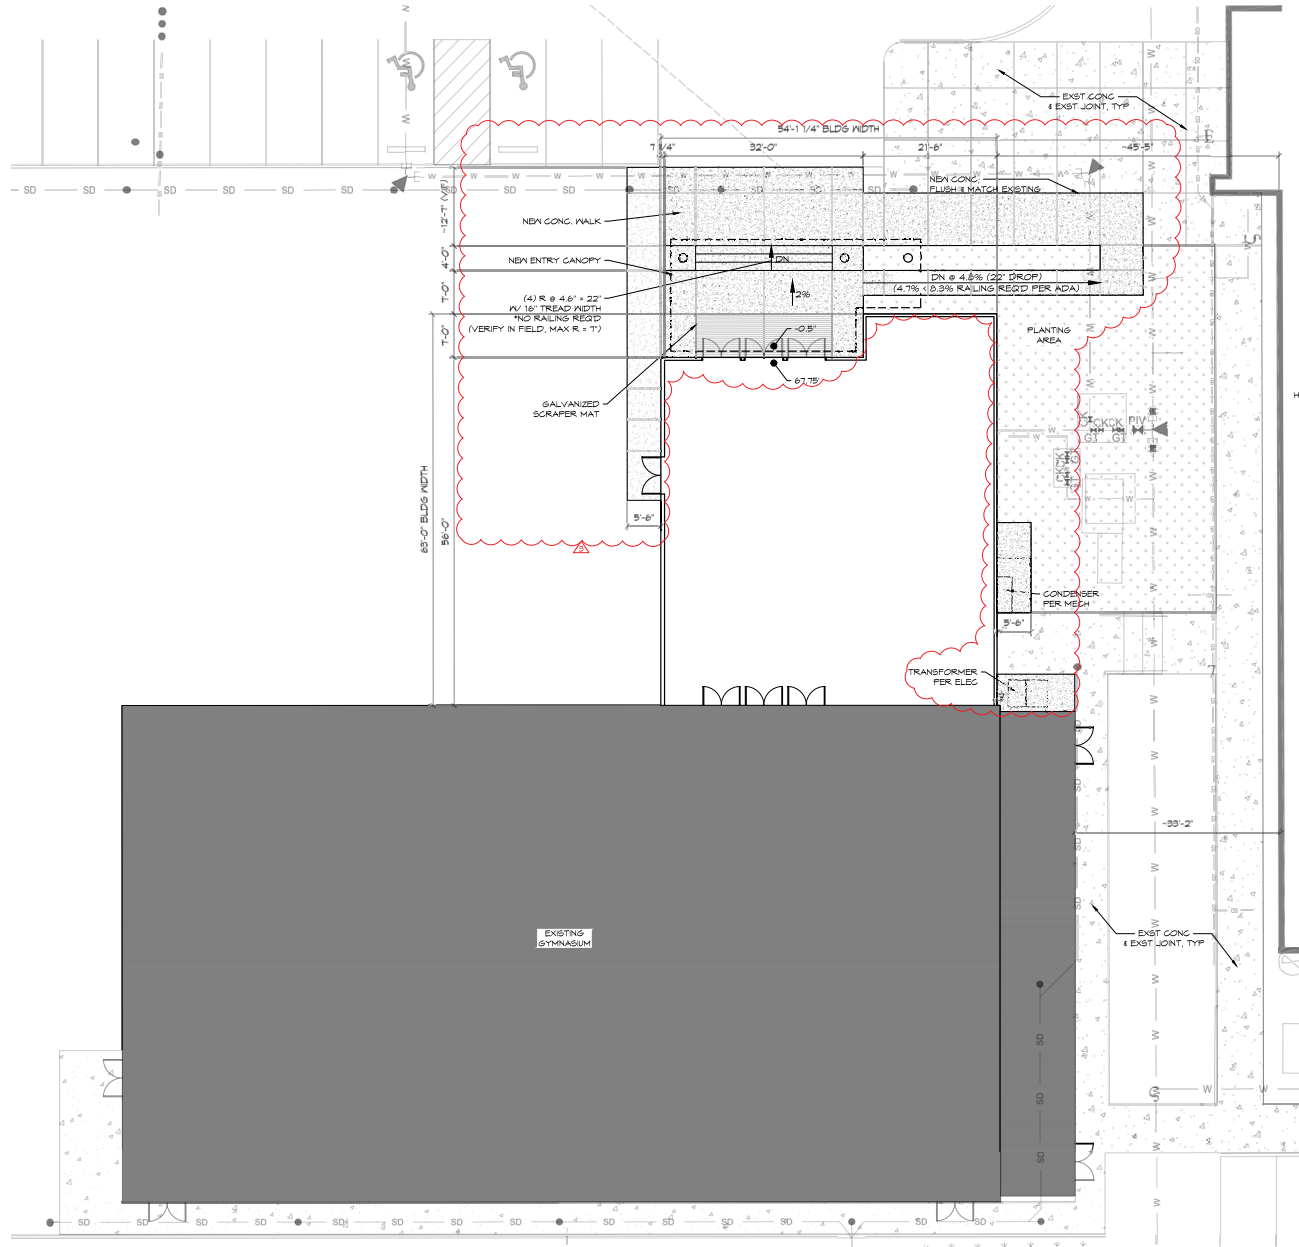

JEFF BROWN ARCHITECTURE

JEFF BROWN ARCHITECTURE
1218 G STREET SOUTH
TACOMA, WA 98444

PROJECT LEAD
JEFFREY E. BROWN
253.66.8324
jeb@jeffbrownarchitecture.com



PROJECT NAME/ADDRESS

CASCADE CHRISTIAN JR. HIGH SCHOOL
LOBBY ADDITION
815 21ST STREET SE
POTLUPUR, WA 98572

PROJECT NUMBER
20004

DRAWING TYPE

PERMIT DOCUMENTS

ISSUE DATE	ISSUE DESCRIPTION	NO.
04.27.20	PERMIT	
09.18.20	REVISION-CITY	▲
11.24.20	REVISION	▲
11.11.21	REVISION-CITY	▲

SHEET TITLE

SITE PLAN

SHEET #

A1.1

PARTIAL SITE
11/23/21 SCALE: 1/8" = 1'-0"
12/23/21 SCALE: 1" = 1'-0"

