




2562 DEXTER AVENUE N SEATTLE, WA 98109 | 206-300-5339  
COPYRIGHT © 2021 N5 ARCHITECTURE LLC  
ALL RIGHTS RESERVED.

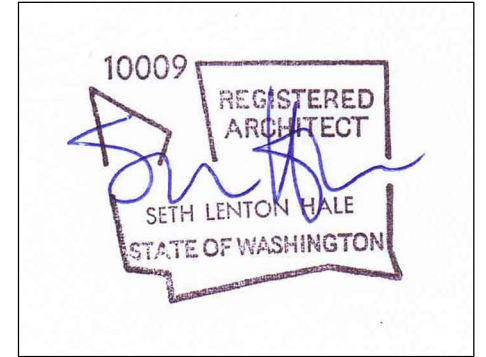

# GENESEE PROPANE BULK PLANT

412 23RD ST SE  
PUYALLUP, WA 98372

CLIENT  
GENESEE MONROE LLC  
3616 S GENESEE ST  
PUYALLUP, WA 98118  
CONTACT: STEVE CLARK  
PHONE: (206) 721-2045

MARK	REVISION	DATE
	RESUBMITTAL	05/15/2023



SDCI STAMP:

PROJECT NUMBER:  
2023.005


SHEET TITLE:  
SITE PLAN

SHEET NUMBER:


# A2.1P

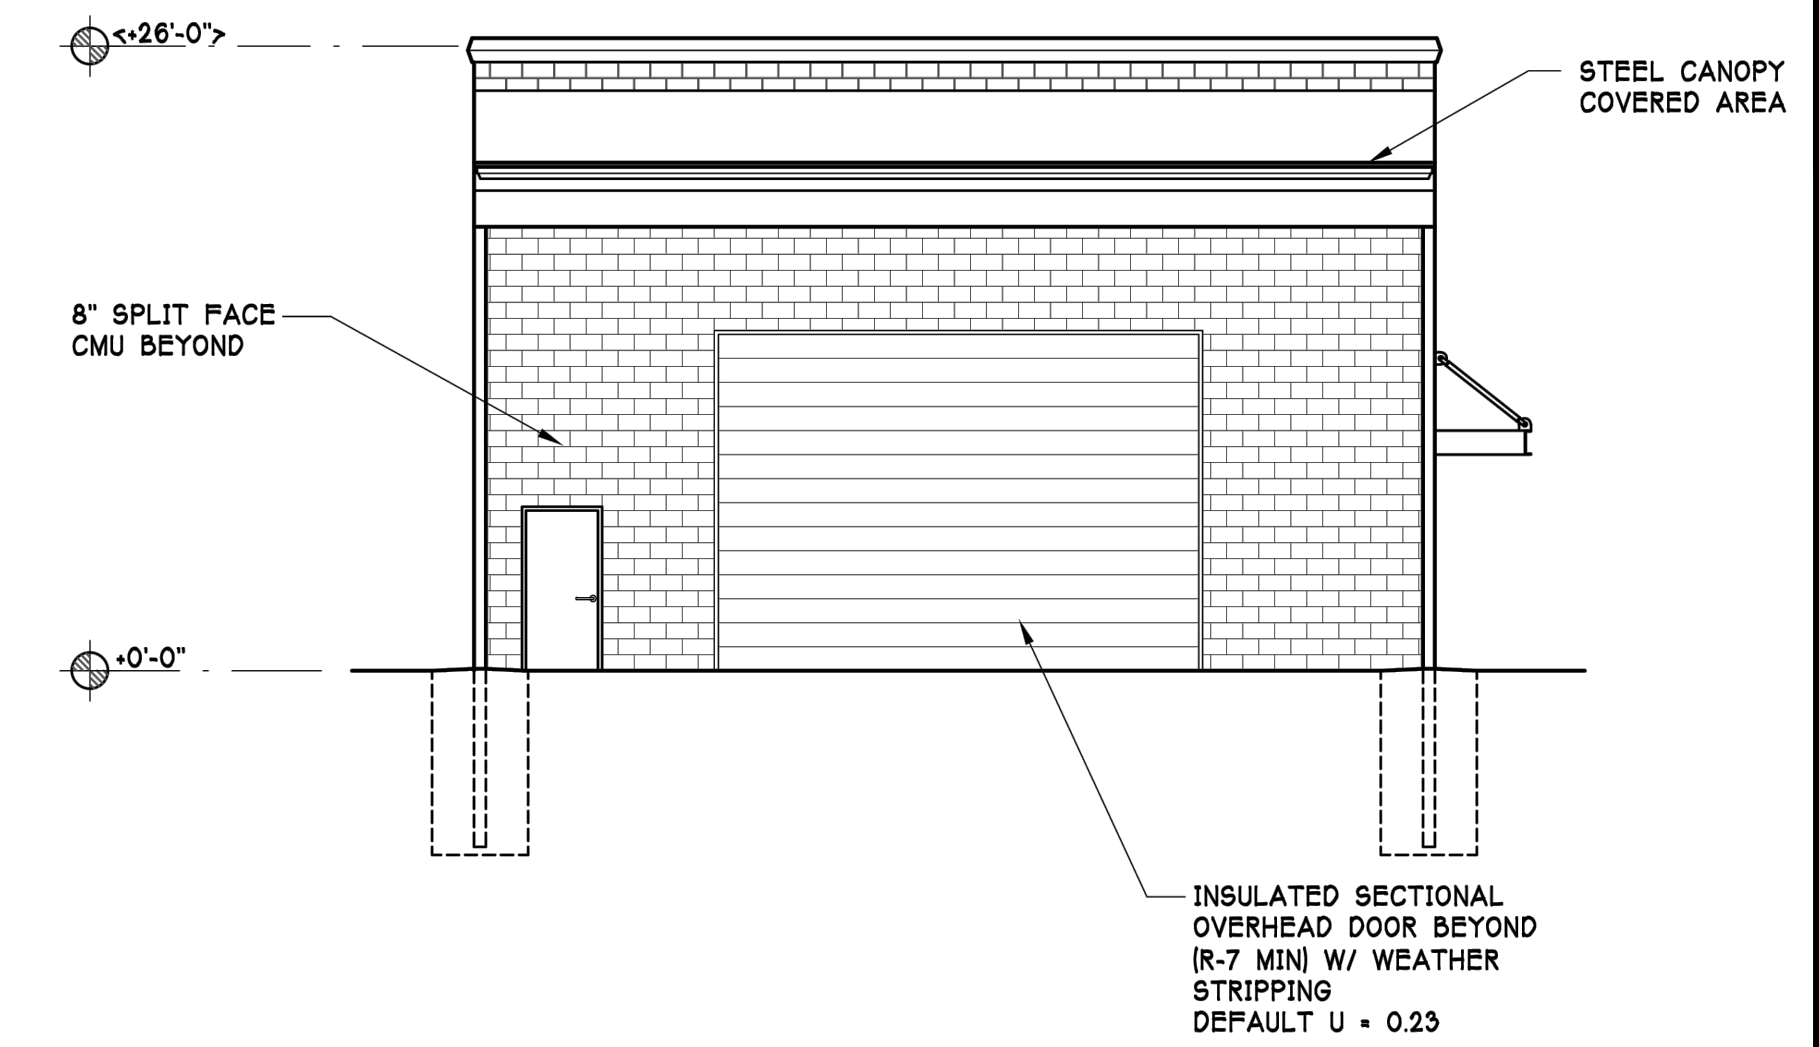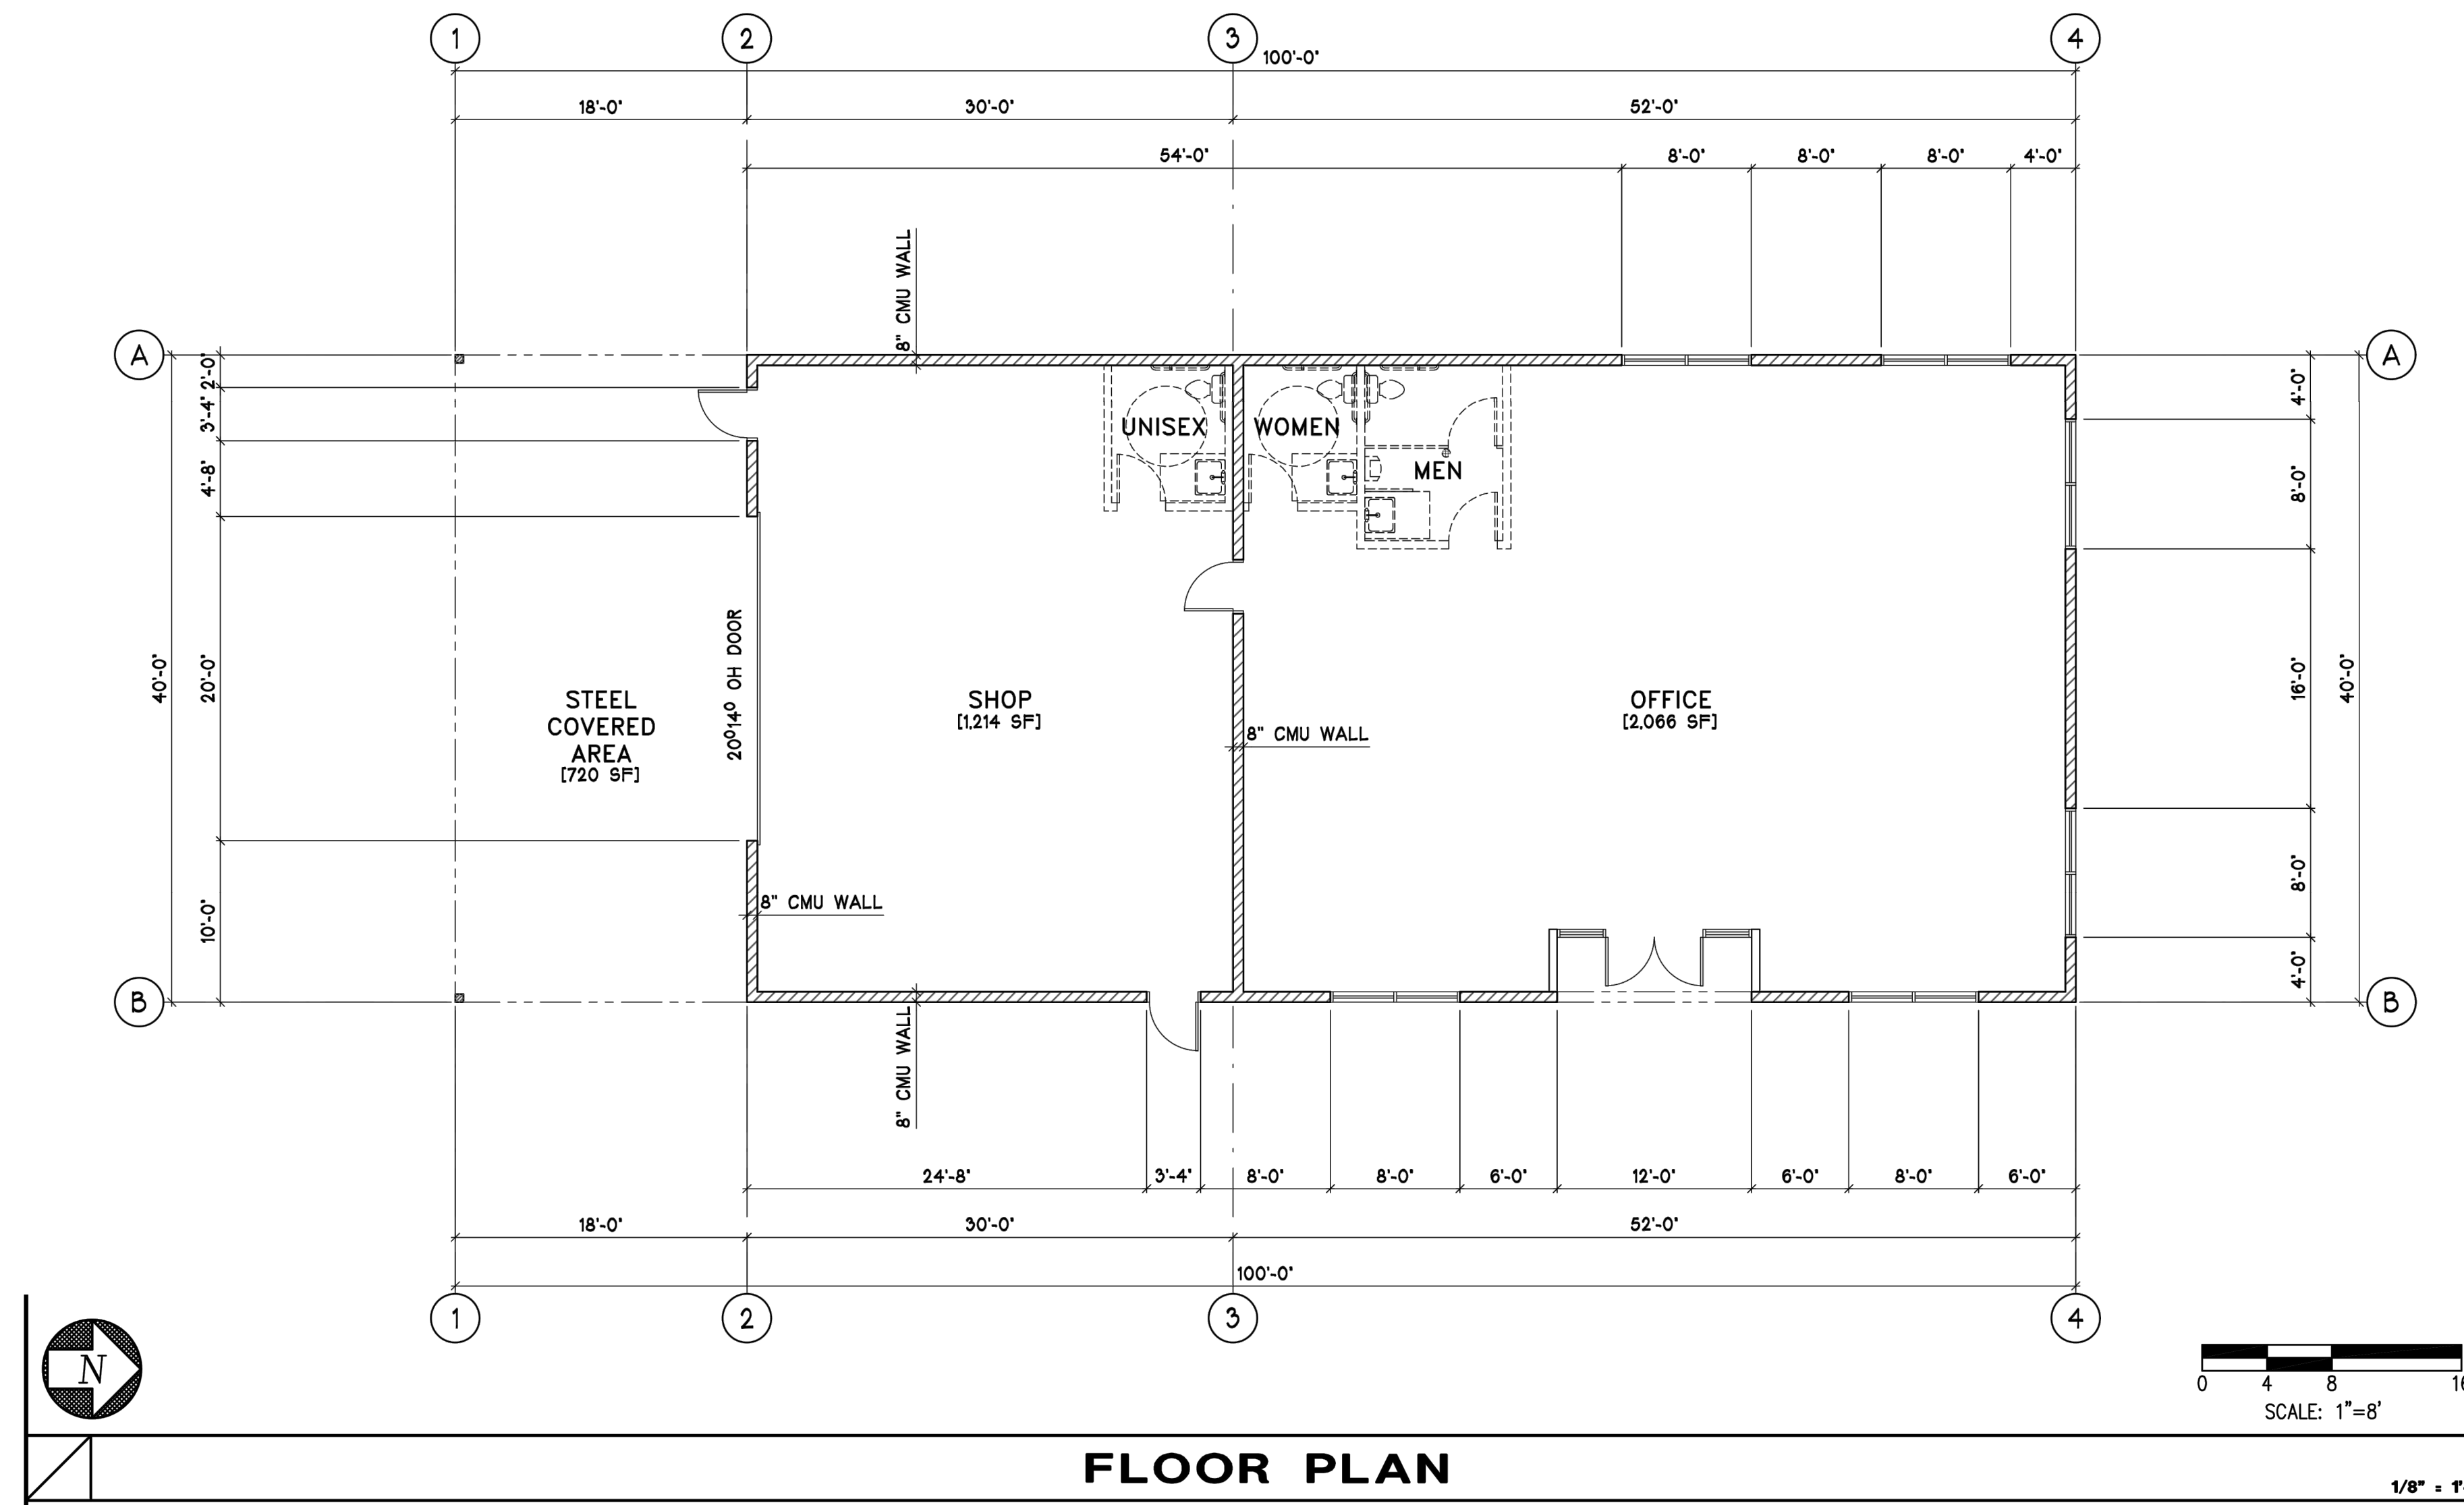

**SOUTH ELEVATION**

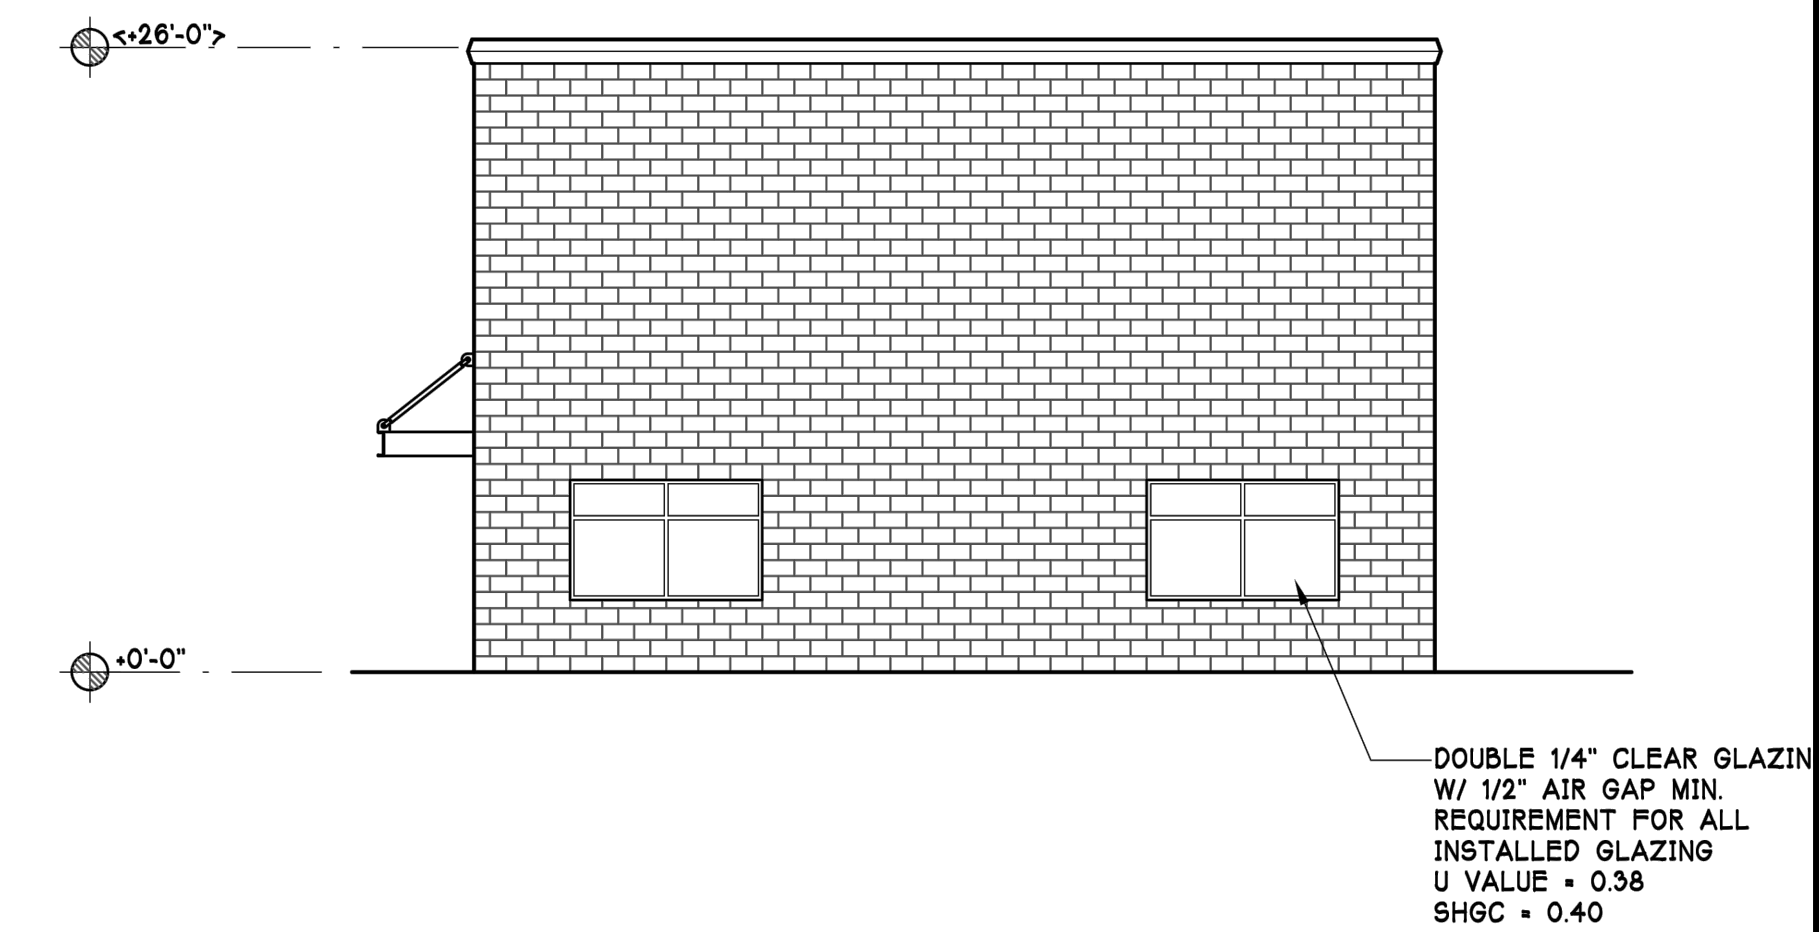

**NORTH ELEVATION**

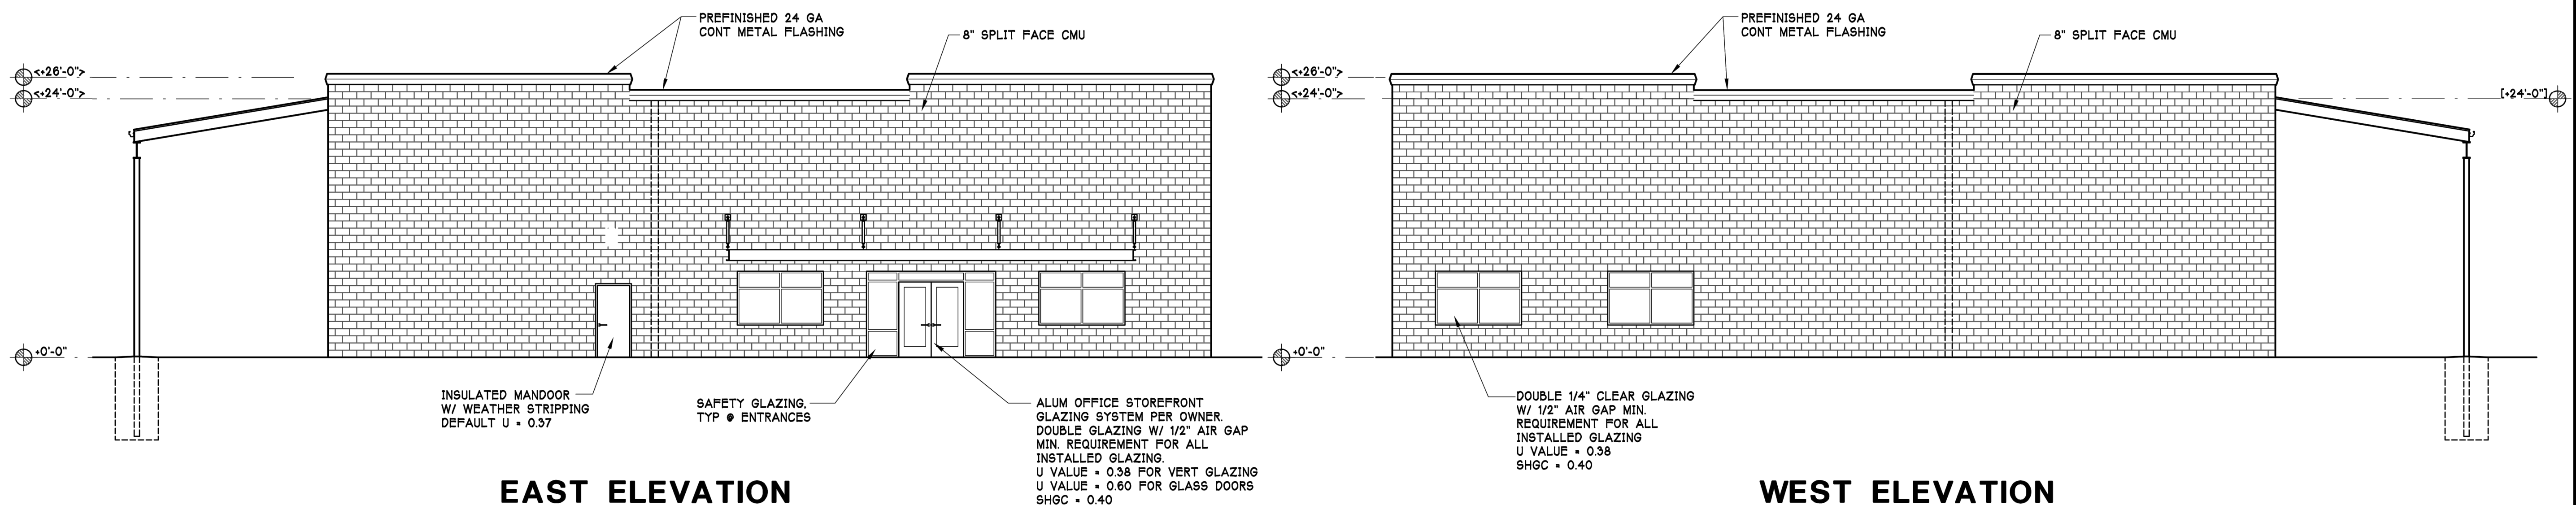

**EAST ELEVATION**

**WEST ELEVATION**