




## NORTH ELEVATION

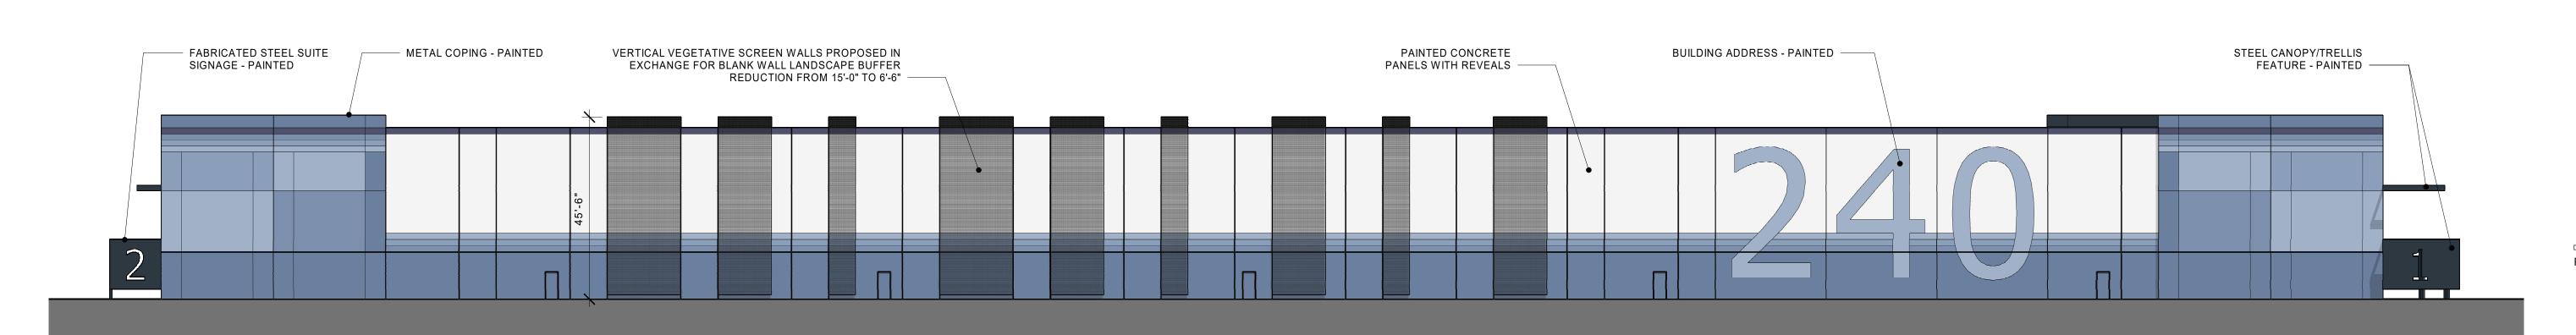

## SOUTH ELEVATION

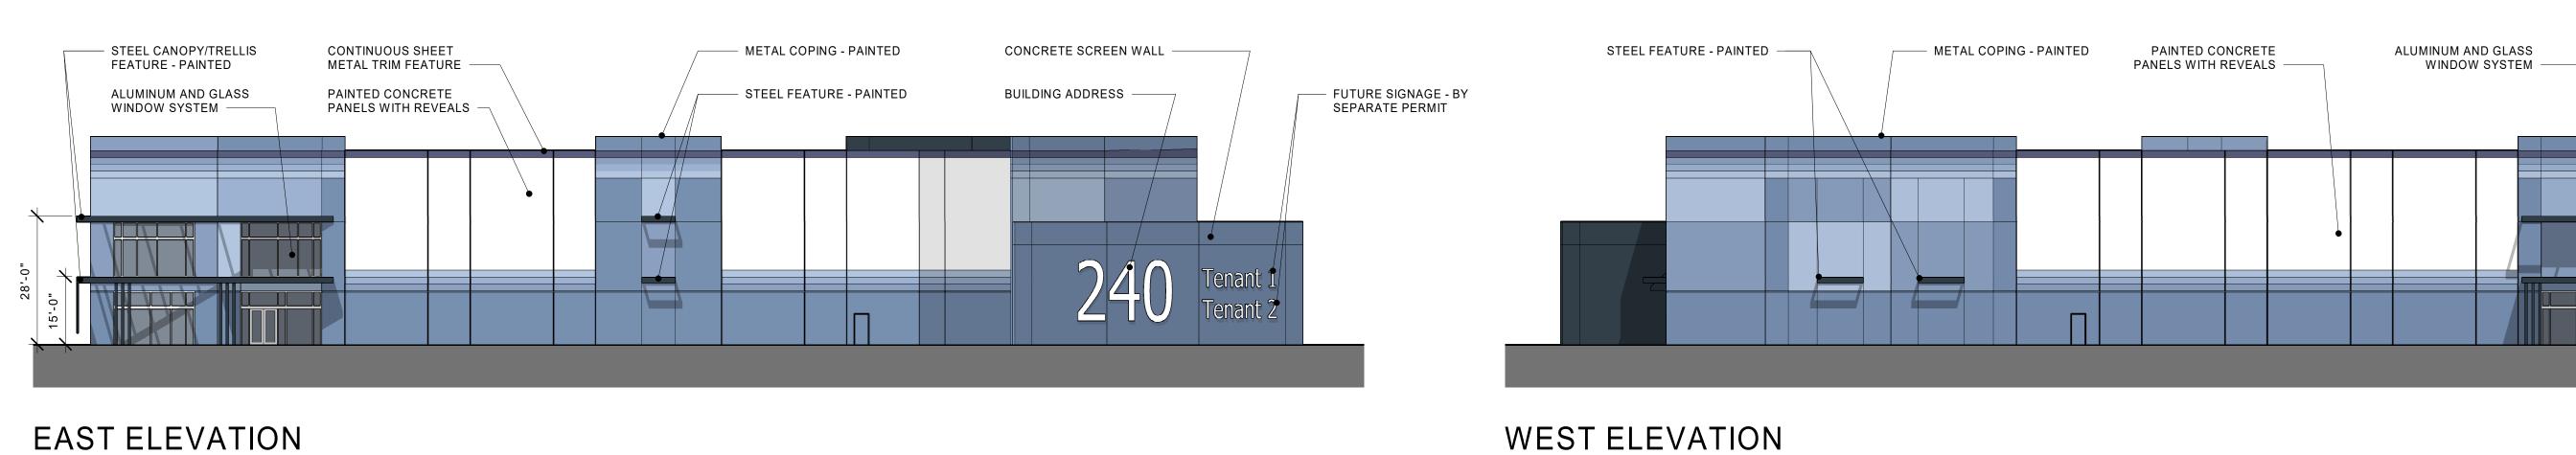

WEST ELEVATION

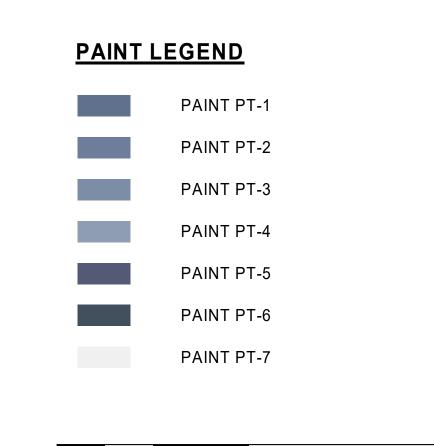

0 10' 20'

STEEL CANOPY/TRELLIS

FEATURE - PAINTED -

**Architecture - Interiors** Planning - Engineering

> **Portland, OR** 503.224.9560 **Vancouver, WA** 360.695.7879 **Seattle, WA** 206.749.9993 www.mcknze.com

## MACKENZIE.

DESIGN DRIVEN | CLIENT FOCUSED

**CREF3 PUYALLUP** OWNER LLC

11611 SAN VICENTE **BLVD 10TH FLOOR** LOS ANGELES, CA 90049

Project FORTRESS -**PUYALLUP** 

240 15TH ST SE PUYALLUP, WA 98372



MACKENZIE 2022
ALL RIGHTS RESERVED
THESE DRAWINGS ARE THE PROPERTY OF MACKENZIE AND ARE NOT TO BE USED OR REPRODUCED IN ANY MANNER, WITHOUT PRIOR WRITTEN PERMISSION

REVISION SCHEDULE Delta Issued As Issue Date 1 PLAN CHECK 5/26/2023

SHEET TITLE: **EXTERIOR ELEVATIONS** 

DRAWN BY: TN CHECKED BY: BC

SHEET

JOB NO. **2220290.00**