

PROJECT: **DOS LAGOS APARTMENTS**
MIXED USE DEVELOPMENT
APARTMENT & COMMERCIAL

PUYALLUP, WA 98374

10		
9		
8		
7		
6		
5		
4		
3		
2	12-28-22	DR-SEPA-SITE PLAN REVIEW RESUB.
1	7-2-2021	DESIGN REVIEW-SEPA-SITE PLAN REVIEW
NO.	DATE	DESCRIPTION

REVISIONS		
SHEET CONTENTS:		
EXTERIOR ELEVATIONS		

PARCEL 'D'

JOB NO.: 2020.25
DRAWN BY: LK6
CHECKED BY: TJR
DATE: 07-02-21


SHEET NO.

A4.2



WEST ELEVATION

SCALE: 3/32"=1'-0"

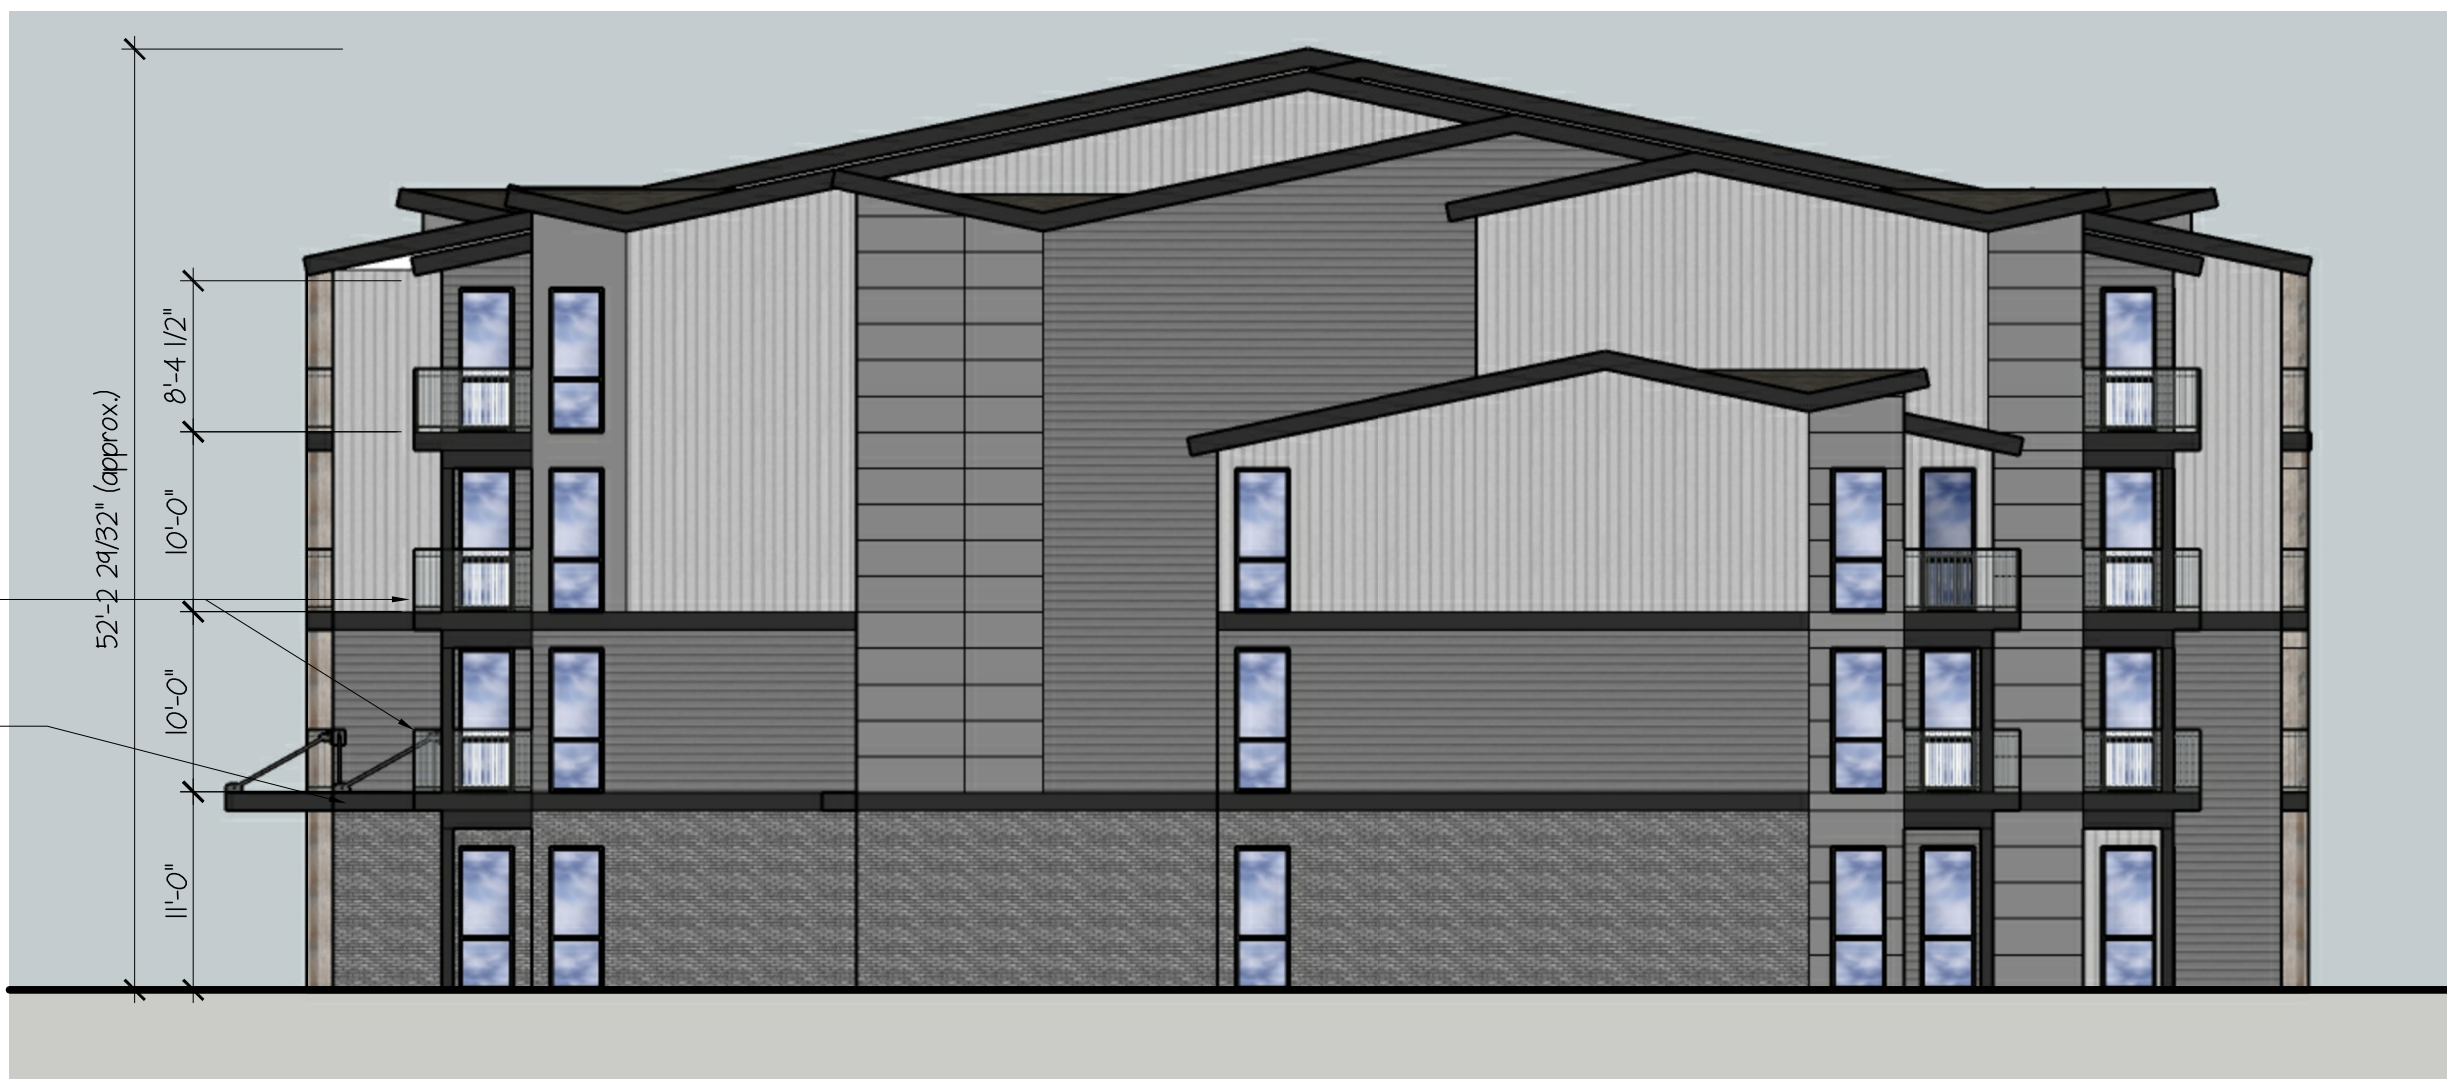

SOUTH ELEVATION

SCALE: 3/32"=1'-0"



NORTH ELEVATION

SCALE: 3/32"=1'-0"



EAST ELEVATION

SCALE: 3/32"=1'-0"