

T H E
RONHOVDE
ARCHITECTS
L L C

14900 INTERURBAN AVE SOUTH
SUITE 138

TUKWILA, WASHINGTON 98168
(206) 854-5500 ■ FAX (206) 854-5501

ronhovdearchitects.com

4344 REGISTERED
ARCHITECT
T H E R O N H O V D E
STATE OF WASHINGTON

PROJECT: **DOS LAGOS APARTMENTS**
MIXED USE DEVELOPMENT
APARTMENT & COMMERCIAL
PUYALLUP, WA 98374

PROJECT:

10		
9		
8		
7		
6		
5		
4		
3	8/25/23	DR-SEPA-SITE PLAN REVIEW RESUB. #2
2	12-28-22	DR-SEPA-SITE PLAN REVIEW RESUB.
1	7-2-2021	DESIGN REVIEW-SEPA-SITE PLAN REVIEW
NO.	DATE	DESCRIPTION

REVISIONS

SHEET CONTENTS:
EXTERIOR ELEVATIONS

PARCEL 'D'

JOB NO.: 2020.25
DRAWN BY: LK6
CHECKED BY: TJR
DATE: 07-02-21

SHEET NO.
A4.2




WEST ELEVATION

SCALE: 3/32"=1'-0"



NORTH ELEVATION

SCALE: 3/32"=1'-0"

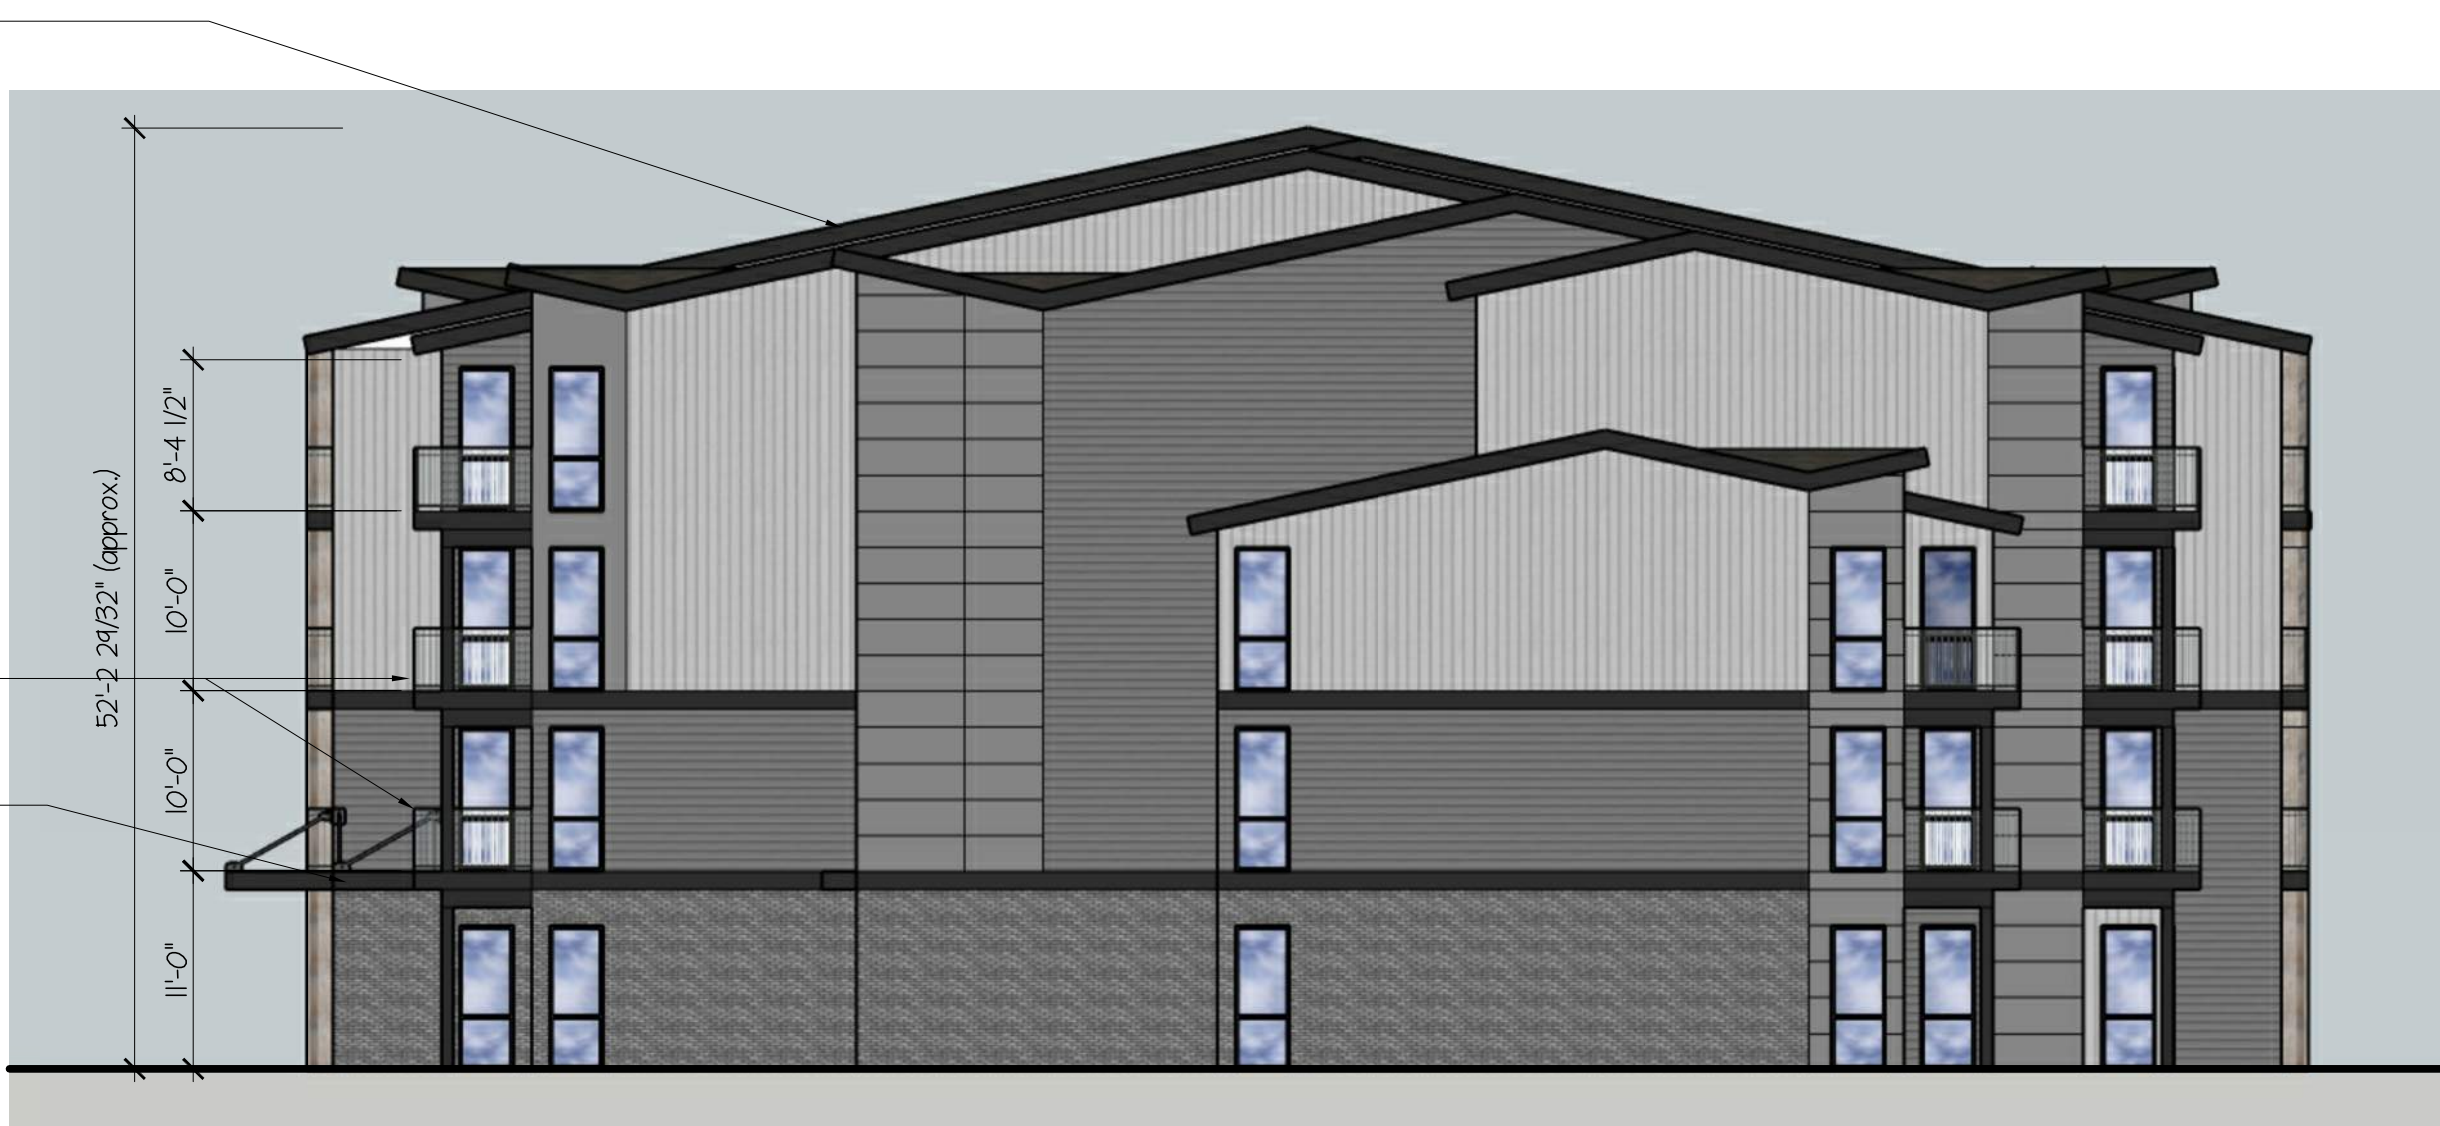

SOUTH ELEVATION

SCALE: 3/32"=1'-0"



EAST ELEVATION

SCALE: 3/32"=1'-0"