



AERIAL VIEW - SITE PLAN (NORTH UP)




SOUTH ELEVATION



EAST ELEVATION



NORTH ELEVATION

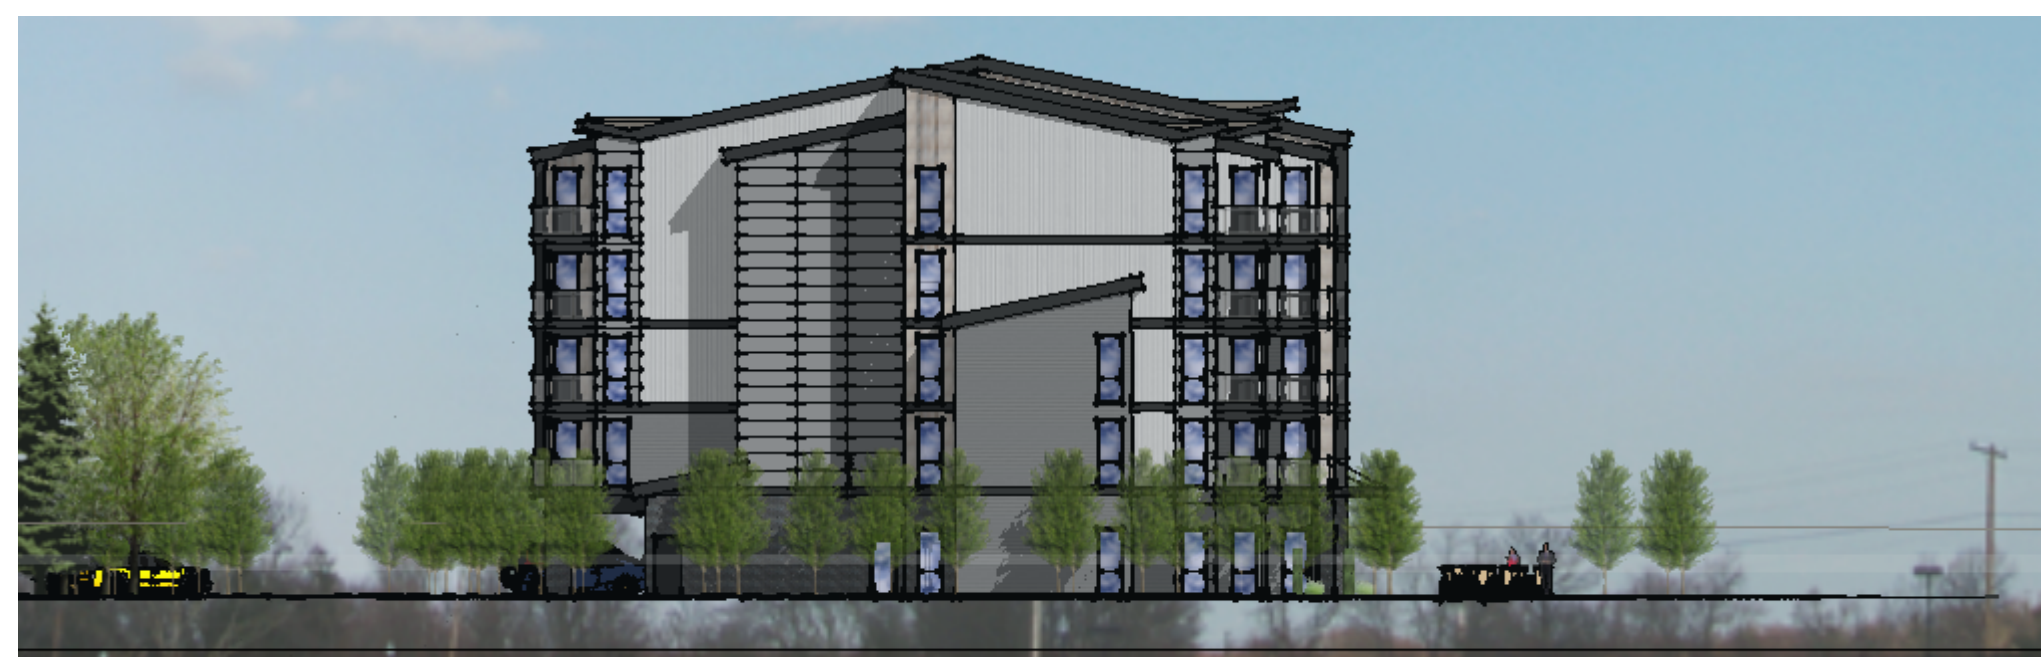

WEST ELEVATION



VIEW LOOKING NORTH EAST



VIEW LOOKING SOUTH WEST

T H E
 RONHOVDE
 ARCHITECTS
 L L C

14900 INTERURBAN AVE SOUTH
 SUITE 138
 TUKWILA, WASHINGTON 98168
 (206)859-5500 | FAX (206)859-5501
 ronhovdearchitects.com

DOS LAGOS
MIXED USE
 PARCEL C
 Schematic Rendering
 PUYALLUP, WA 98374

ARCHITECTURAL
 RENDERINGS

PARCEL C

JOB NO: 2020.25
 DRAWN BY: LWS
 CHECK'D BY: TJR
 DATE: 12/6/23

AR1.0