

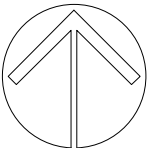


PROJECT INFORMATION

PARCEL NUMBER:	1600200051
SITE AREA:	33,600 SF
BUILDING COVERAGE:	7,822 SF (23%)
BUILDING SF:	19,923 SF

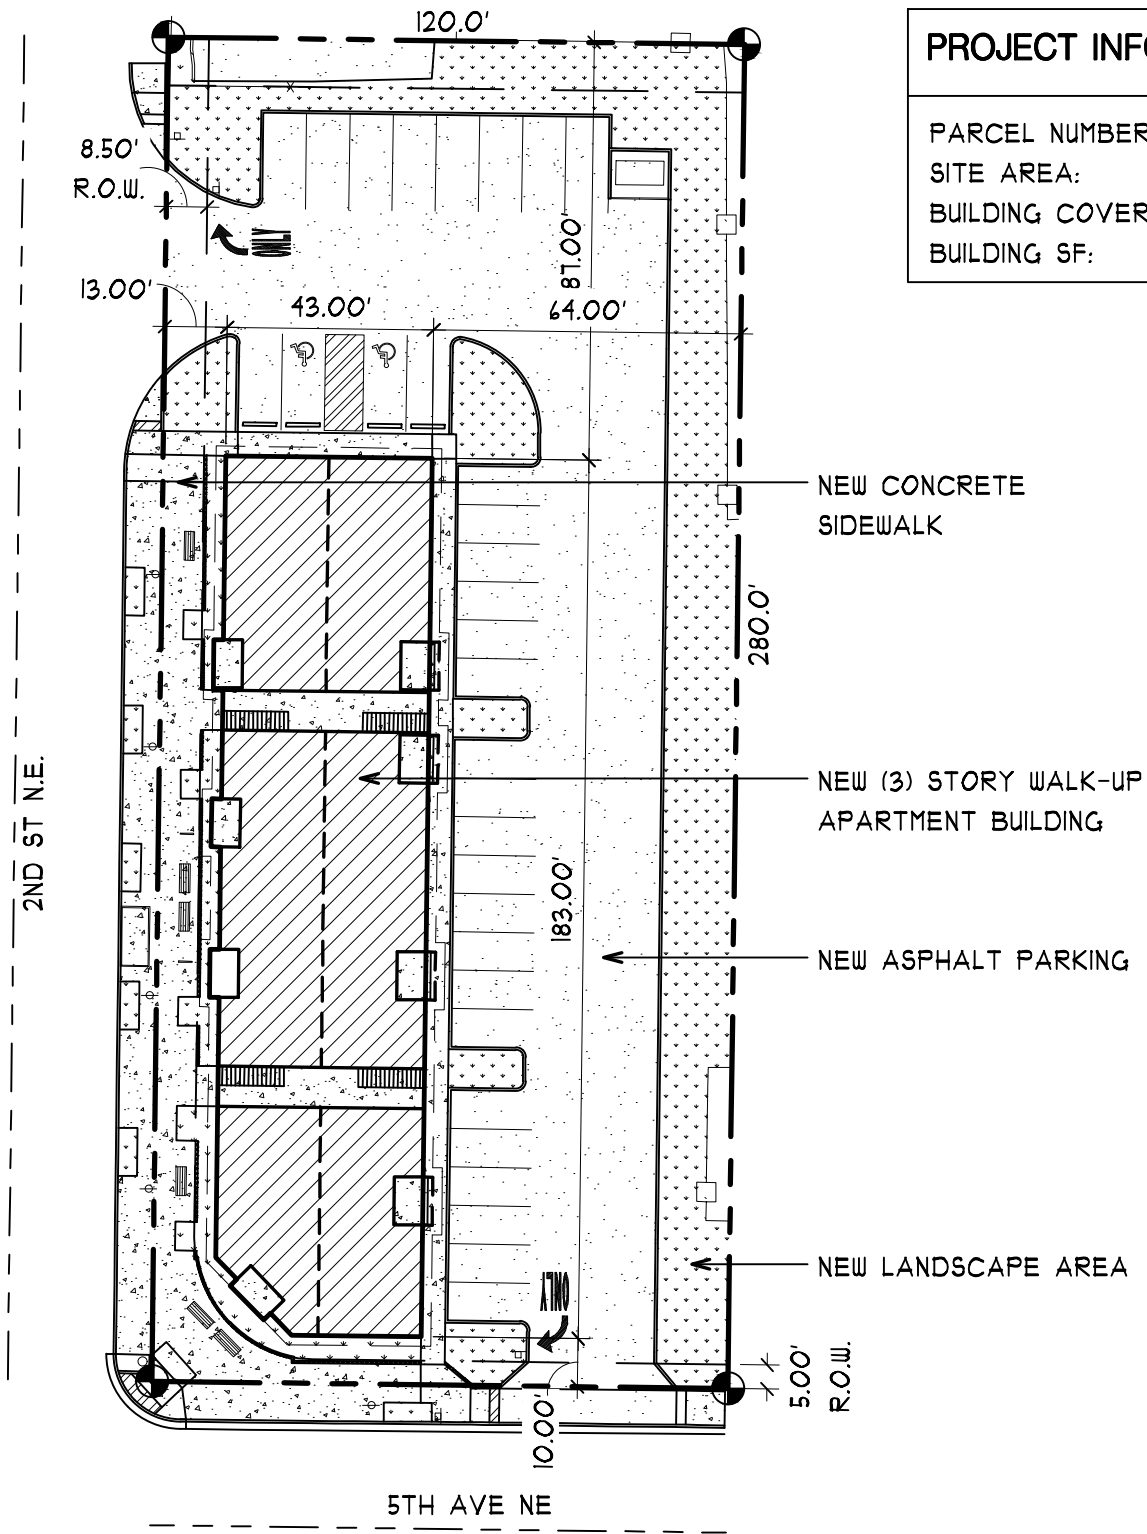


NORTH

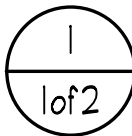

SITE PLAN

1" = 40'

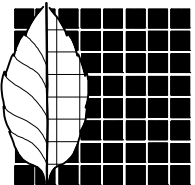

James Guerrero Architects, INC.

7520 Bridgeport Way West
 Lakewood, WA 98499
 Phone: 253/581-6000
 Website: www.jgarch.net

PROJECT
2ND STREET APARTMENTS

DATE
 02/21/24

SHEET NO.

1 OF 2