

SITE PLAN - PARCEL D
SCALE: 1"=30'-0"

47 UNITS PROVIDED (THIS SITE)

PROJECT NOTES

ZONING: UCX
 PARCEL NO.: 0419102107, 0419106026 & 0419106021
 SITE AREA: 3.1231 ACRES (136,030 SQ. FT.)
 PROPOSED DENSITY: (x2) = 24 UNITS MIN. (x22) = 60 UNITS MAX
 BUILDING FOOTPRINT AREA: 117,086 SQ. FT. (TOTAL) (125,500) (APPROX)
 LANDSCAPE/STORM POND AREA: 16,043 SQ. FT. (9,530)
 WALKS AND DRIVES: 48,850.43 SQ. FT. (35,418)
 TOTAL IMPERVIOUS AREA: 65,937.0 SQ. FT. (48,478)
 TYPE OF CONSTRUCTION: V-A SPRINKLED
 PARKING REQUIRED: 1 STALL PER UNIT (RESIDENTIAL) + (4 GUEST)
 PARKING PROVIDED: 88 (4-ADA INCLUSIVE)
 F.A.R.: NO LIMIT FOR RESIDENTIAL
 HEIGHT: NO LIMIT "PER IBC" (PROPOSED +/-45FT)
 LOT COVERAGE: 12.56%
 FLOOR AREAS:
 1st FLOOR: 17,086 SQ. FT.
 2nd FLOOR: 17,086 SQ. FT.
 3rd FLOOR: 17,086 SQ. FT.
 4th FLOOR: 17,086 SQ. FT.
 TOTAL FLOOR AREA: 68,344 SQ. FT.
 UNIT COUNT:
 1 BEDRM/1 BA: 1,075 SQ. FT. 34
 2 BEDRM/2 BA: 1,500 SQ. FT. 0
 TOTAL: 53,425 SQ. FT. 47


KEYNOTES

- 1 MAIN ENTRANCE
- 2 ADA VAN-STALL
- 3 ADA STALL
- 4 ADA STALL SIGN
- 5 PARKING LOT STRIPING
- 6 APARTMENT CORRIDOR ENTRY
- 7 AMENITIES TO PATIO PLAZA ENTRY
- 8 ASPHALT DRIVE TYPICAL
- 9 LANDSCAPE (SHOWN SHADED)
- 10 DUMPSTER ENCLOSURE
- 11 CONCRETE SIDEWALK
- 12 DOG PARK
- 13 PEDESTRIAN PLAZA
- 14 -
- 15 -
- 16 -
- 17 -
- 18 -

LEGAL DESCRIPTION

Parcel: 0419102107
 Tax Description
 Section 10 Township 19 Range 04 Quarter 22 PARCEL A OF BLA 2016-12-21-5007 DESC AS THAT POR OF N 223 FT OF N4 EXC E 2010 FT THEREOF EXC N 66 FT OF W 445 FT THEREOF & EXC FROM REMAINDER W 30 FT FOR MERIDIAN ST & N 30 FT FOR 1/2TH ST & EXC POR CYD TO STATE OF WASH BY APN 05120303 APPROX BY CY OF PUYALLUP BY SUP CT 05-2-051421 DESC AS FOLL BEG AT NE COR OF SD PROP TH S 01 DEG 18 MIN 42 SEC W 143 FT TH N 88 DEG 21 MIN 48 SEC W 204.04 FT TH N 00 DEG 13 MIN 12 SEC E 14.38 FT TH S 54 DEG 37 MIN 35 SEC W 110.46 FT TO BEG OF 464.50 FT RAD CURVE CONCAVE TO SW WHOSE RAD BEARS S 36 DEG 22 MIN 25 SEC W TH ALG ARC OF SD CURVE 104.40 FT THRU C/A OF 25 DEG 21 MIN 08 SEC TO N LI OF ABOVE DESC PARCEL TH S 88 DEG 21 MIN 48 SEC E 368.94 FT TH N 1 DEG 35 MIN 24 SEC E 36 FT TO SLY LI OF 39TH AVE SE TH S 88 DEG 21 MIN 48 SEC E 134.18 FT TO POB TOG/M THAT POR OF 39TH AV SE LY 30 FT 5 OF N LI OF N4 BEING MORE PARTICULARLY DESC AS FOLL BEG AT A PT ON N LI OF SD SEC 80.84 FT W OF ELY MAR OF 3RD AV SE TH N 88 DEG 21 MIN 48 SEC W 134.18 FT SD PT BEING 445 FT E OF NW COR OF SD SEC TH S 01 DEG 35 MIN 26 SEC W 30 FT TH S 88 DEG 21 MIN 48 SEC E 134.31 FT TH N 01 DEG 18 MIN 42 SEC E 30 FT TO POB EXC THAT POR OF NW OF N4 DESC AS FOLL COM AT A PT WHICH LIES 2010 FT W OF E LI OF N4 & 223 FT S OF N LI OF SD SEC TH N 88 DEG 21 MIN 48 SEC W 102.84 FT TO POB & BEG OF A NON TANG CURVE CONCAVE TO NE HAVING A RAD OF 462 FT FROM WHICH RAD PT BEARS N 25 DEG 14 MIN 51 SEC E TH N4LY 80.41 FT ALG SD CURVE THRU A C/A OF 10 DEG 02 MIN 28 SEC TH N 54 DEG 37 MIN 35 SEC W 212.73 FT TH N 88 DEG 21 MIN 48 SEC W 193.51 FT TO BEG OF A NON TANG CURVE CONCAVE TO SW HAVING A RAD OF 464.5 FT FROM WHICH RAD PT BEARS S 22 DEG 26 MIN 03 SEC W TH SELY 104.4 FT ALG SD CURVE THRU A C/A OF 12 DEG 56 MIN 21 SEC TH S 54 DEG 37 MIN 35 SEC E 110.46 FT TH S 00 DEG 13 MIN 12 SEC W 14.38 FT TH S 88 DEG 21 MIN 48 SEC E 166.25 FT TO POB EASE OF REC OUT OF 2-040 SEG 2008-0555 JJ 1/9/08.JJ DCO0500580 02/10/11 JP
 Parcel: 0419106026
 Section 10 Township 19 Range 04 Quarter 22 L 1 OF SP 2014-12-30-5003 EASE OF REC OUT OF 04-19-10-2-116 SEG 2020-0304 JP 02/12/20 JP
 Parcel: 0419106021
 Section 10 Township 19 Range 04 Quarter 22 TRACT A OF SP 2014-12-30-5003 (STORMWATER POND) EASE OF REC OUT OF 04-19-10-2-116 SEG 2020-0304 JP 02/12/20 JP

VICINITY MAP

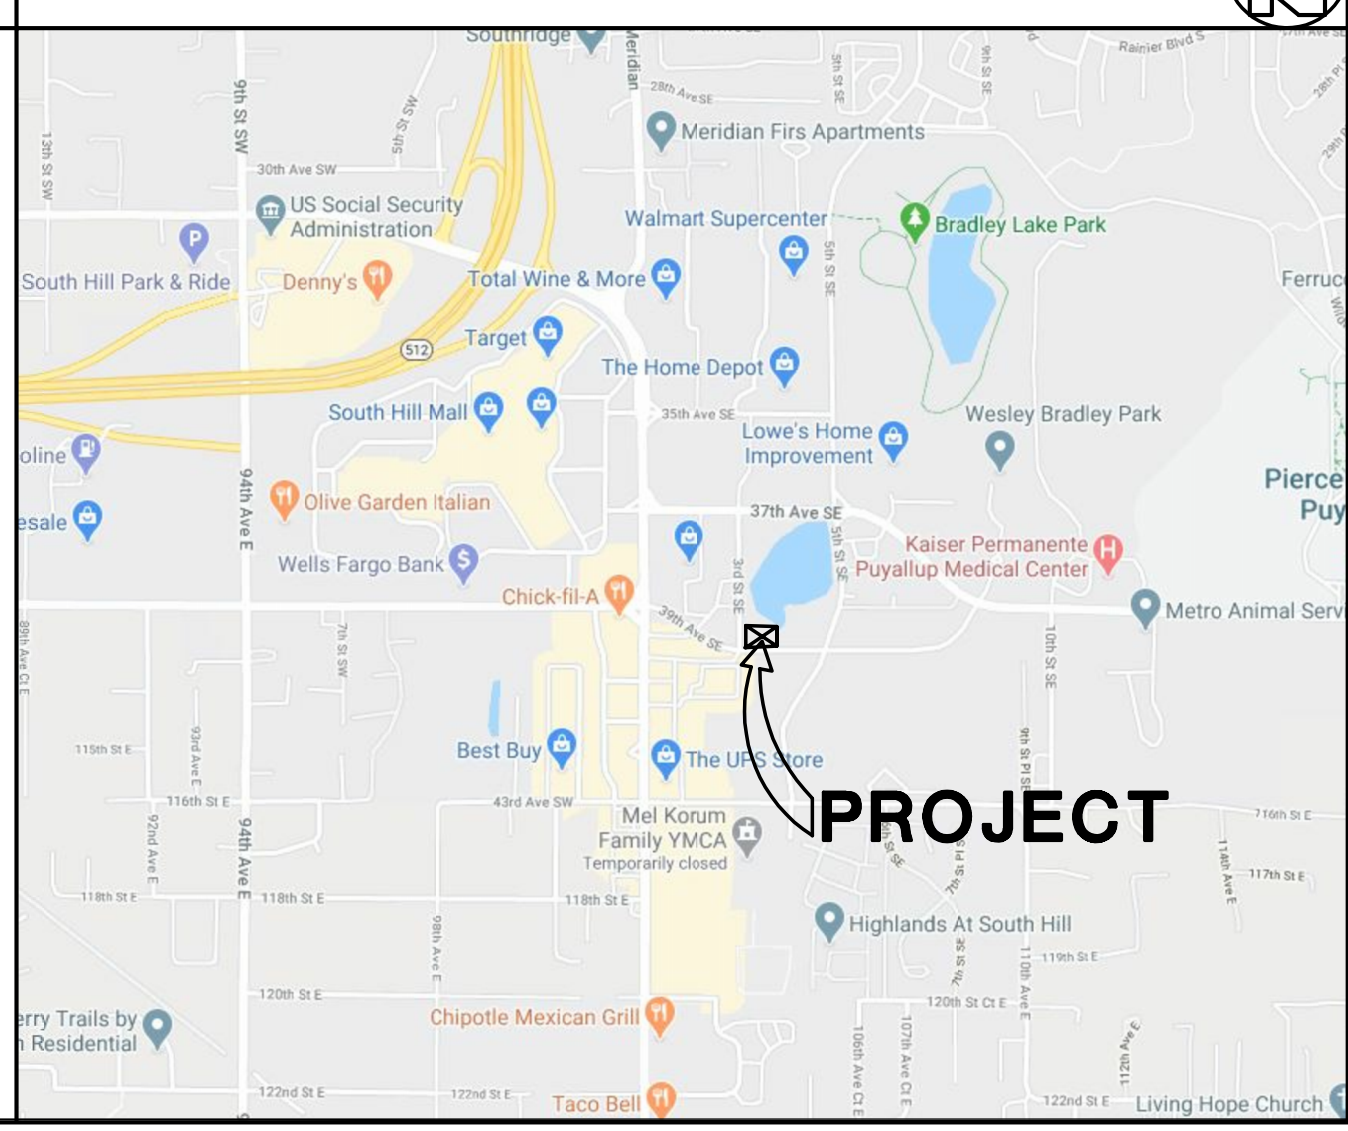

THE RONHOVDE ARCHITECTS LLC
 14900 INTERURBAN AVE SOUTH SUITE 138
 TUKWILA, WASHINGTON 98168
 (206) 854-5500 ■ FAX (206) 854-5501
 ronhovdearchitects.com
 4344 REGISTERED ARCHITECT
 J. RONHOVDE
 STATE OF WASHINGTON

DOS LAGOS APARTMENTS
 MIXED USE DEVELOPMENT
 APARTMENT & COMMERCIAL
 PUYALLUP, WA 98374

PROJECT:
 REVISIONS

NO.	DATE	DESCRIPTION
10		
9		
8		
7		
6	4-12-24	LAND USE RESUB #2
5	12/28/23	DR Site and Elev Resub. #5
4	12/6/23	DR EXT. ELEVATION RESUB. #5
3	8/25/23	DR-SEPA-SITE PLAN REVIEW RESUB. #2
2	12-28-22	DR-SEPA-SITE PLAN REVIEW RESUB.
1	7-2-2021	DESIGN REVIEW-SEPA-SITE PLAN REVIEW

 SHEET CONTENTS:
SITE PLAN
 PARCEL 'D'
 JOB NO.: 2020.25 SHEET NO.
 DRAWN BY: LK6
 CHECKED BY: TJR
 DATE: 07-02-21 **A0.1**