



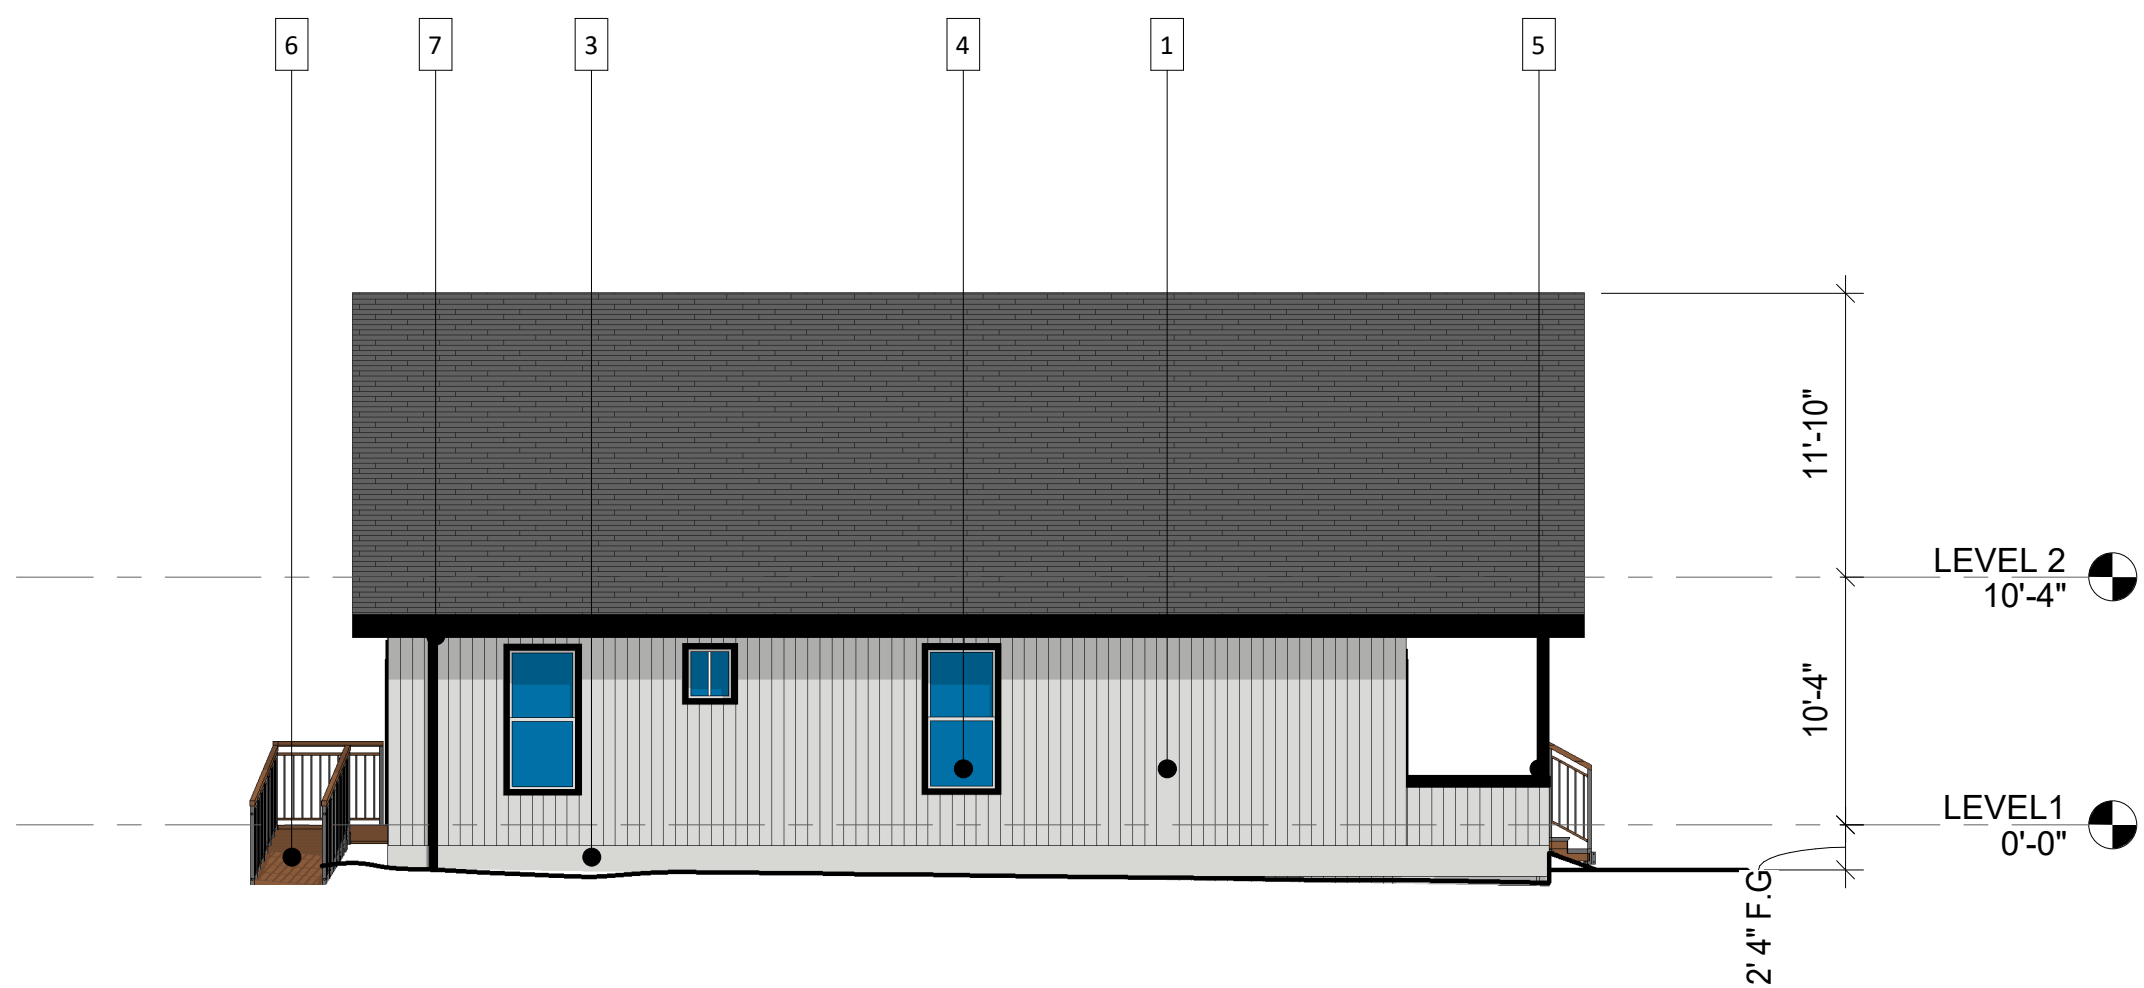

1 EAST ELEVATION
SCALE: 1/8" = 1'-0"

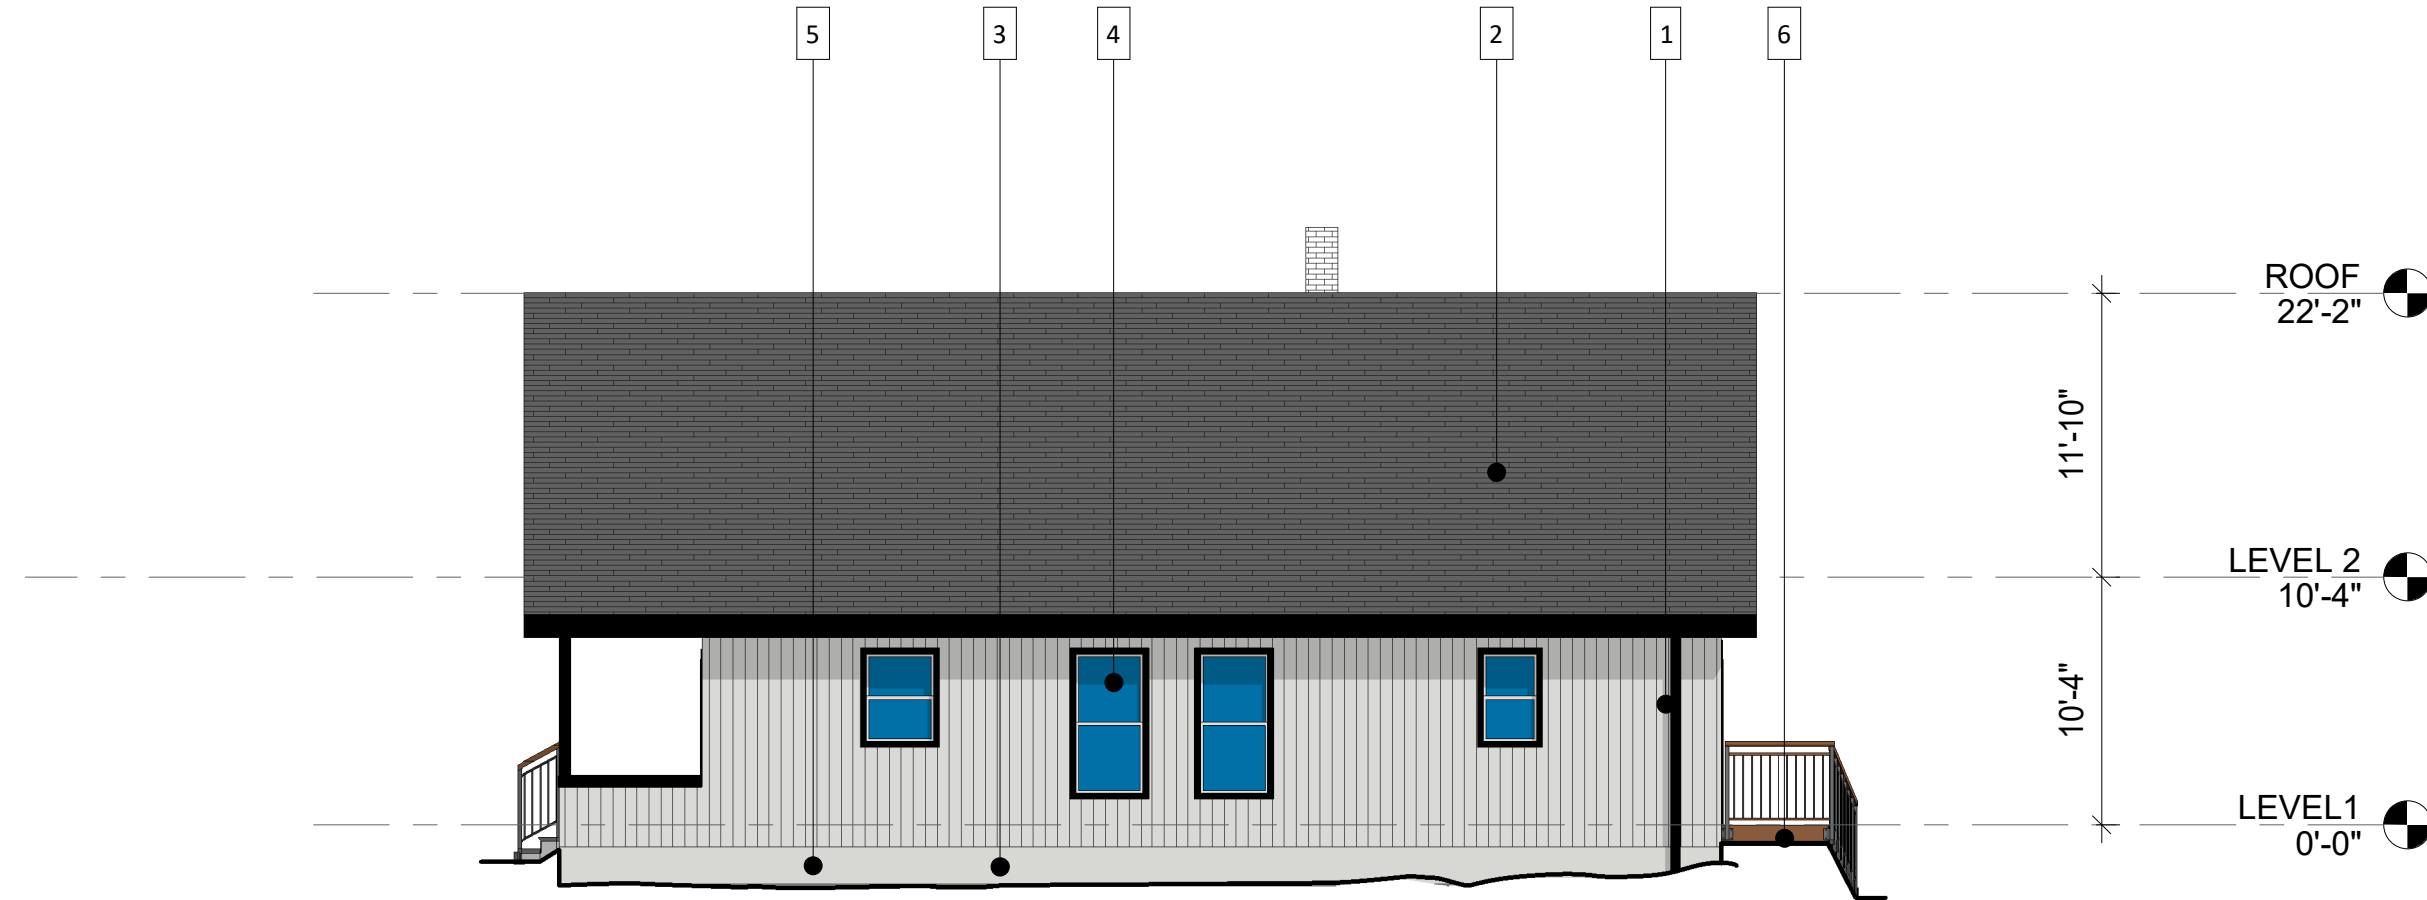


2 WEST ELEVATION
SCALE: 1/8" = 1'-0"


MATERIAL LEGEND

NOTE: NOT ALL ENTRIES WILL SHOW ON EVERY ELEVATION


- 6" EXPOSURE FIBER CEMENT VERTICAL SIDING
- ASPHALT ROOFING
- FIBER CEMENT BOARD
- VINYL WINDOWS/DOORS
- PAINTED WOOD STRUCTURAL COLUMN - BLACK
- WOOD RAMP WITH HANDRAIL
- SCUPPER & DOWNSPOUT

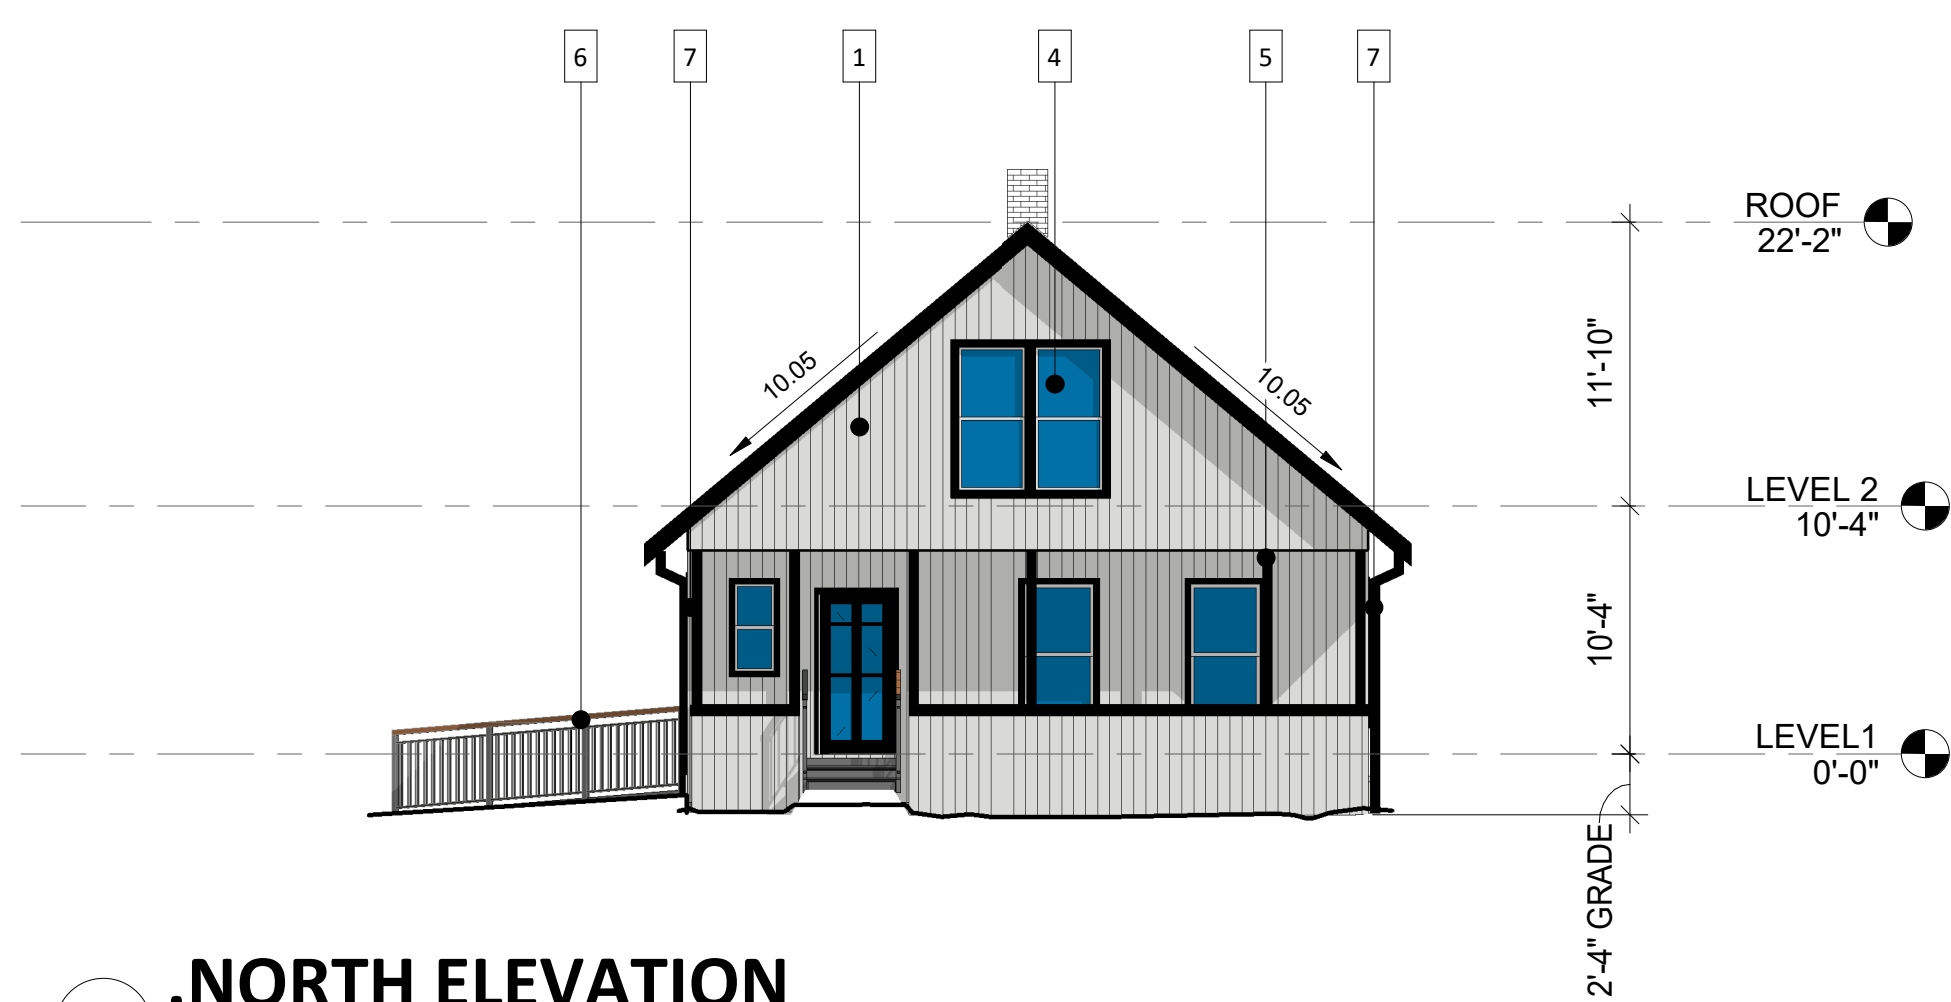

3 NORTH ELEVATION
SCALE: 1/8" = 1'-0"

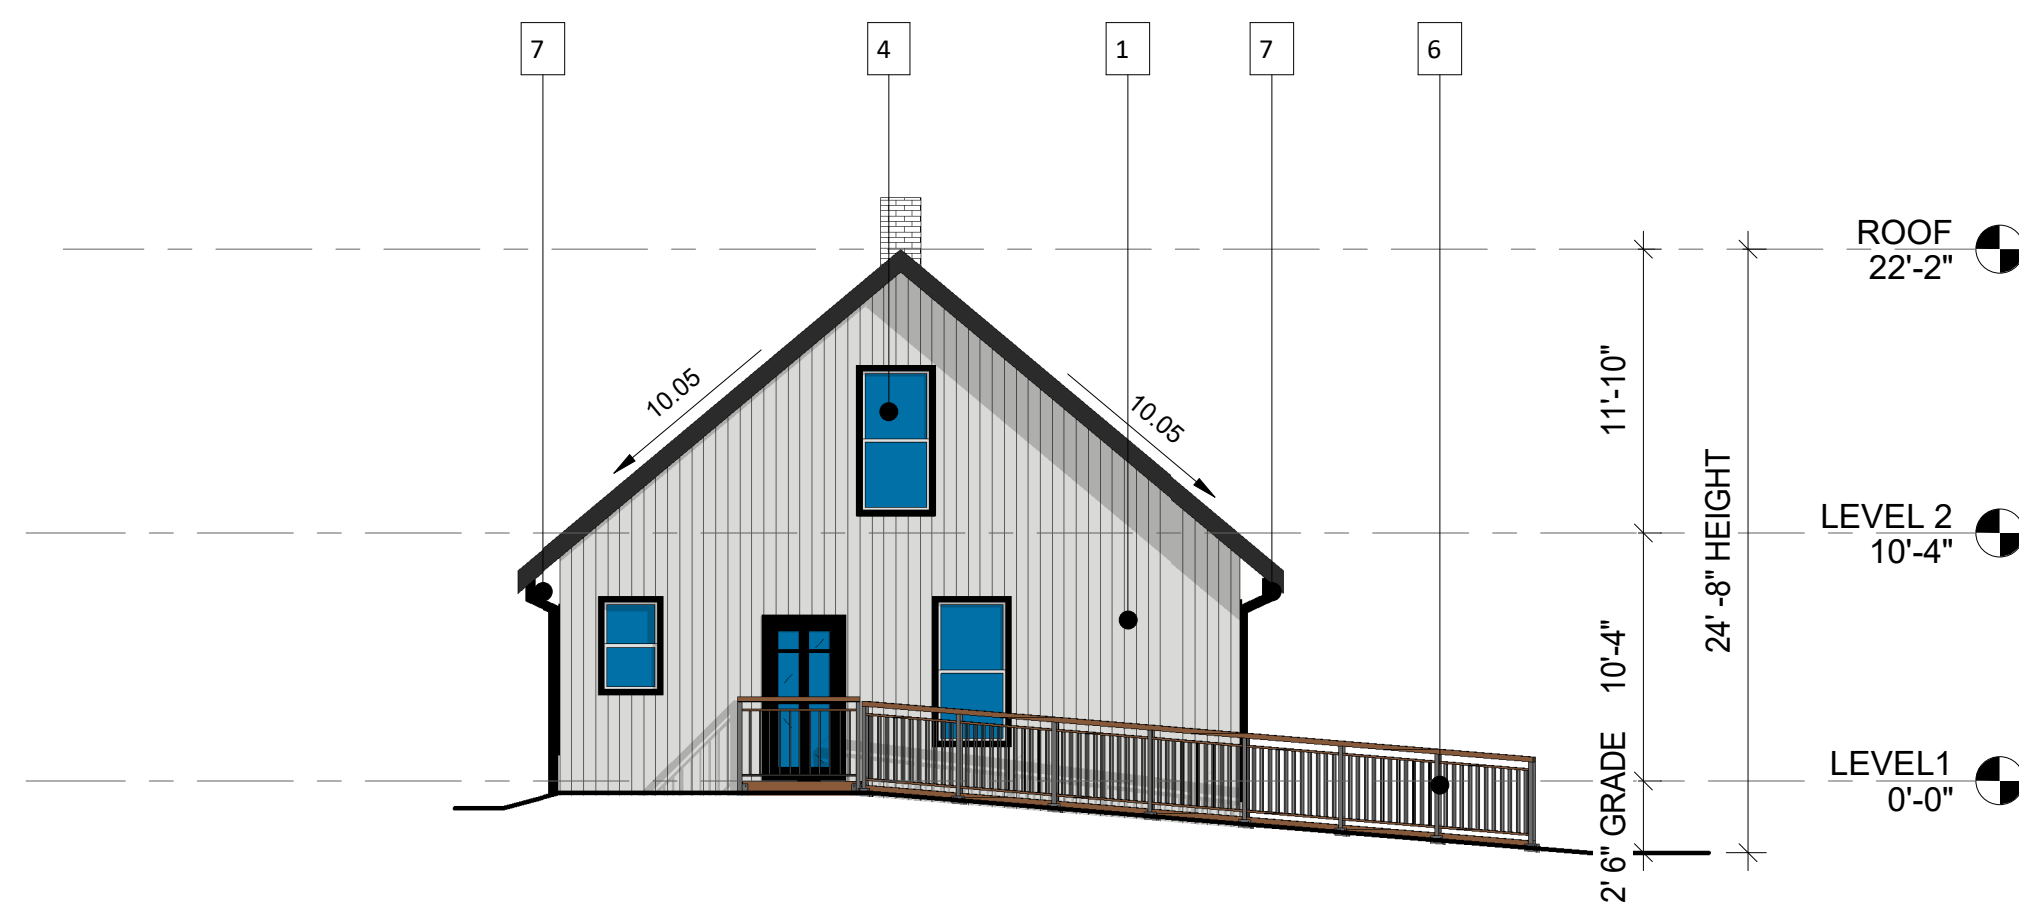

4 SOUTH ELEVATION
SCALE: 1/8" = 1'-0"

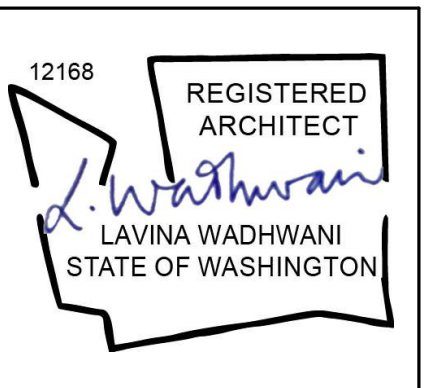

COMMENTS	
No.	Date
1	01/22/2025
2	
3	
212 TODD ROAD NE, PUYALLUP

veer
ARCHITECTURE PLLC

104665 N.E.4th STREET
Suite 707
Bellevue, WA 98004
T 425.401.6828
F 425.401.0630
www.VeerArchitecture.com

ELEVATIONS

A501

202303

1/22/2025
CONDITIONAL USE PERMIT