
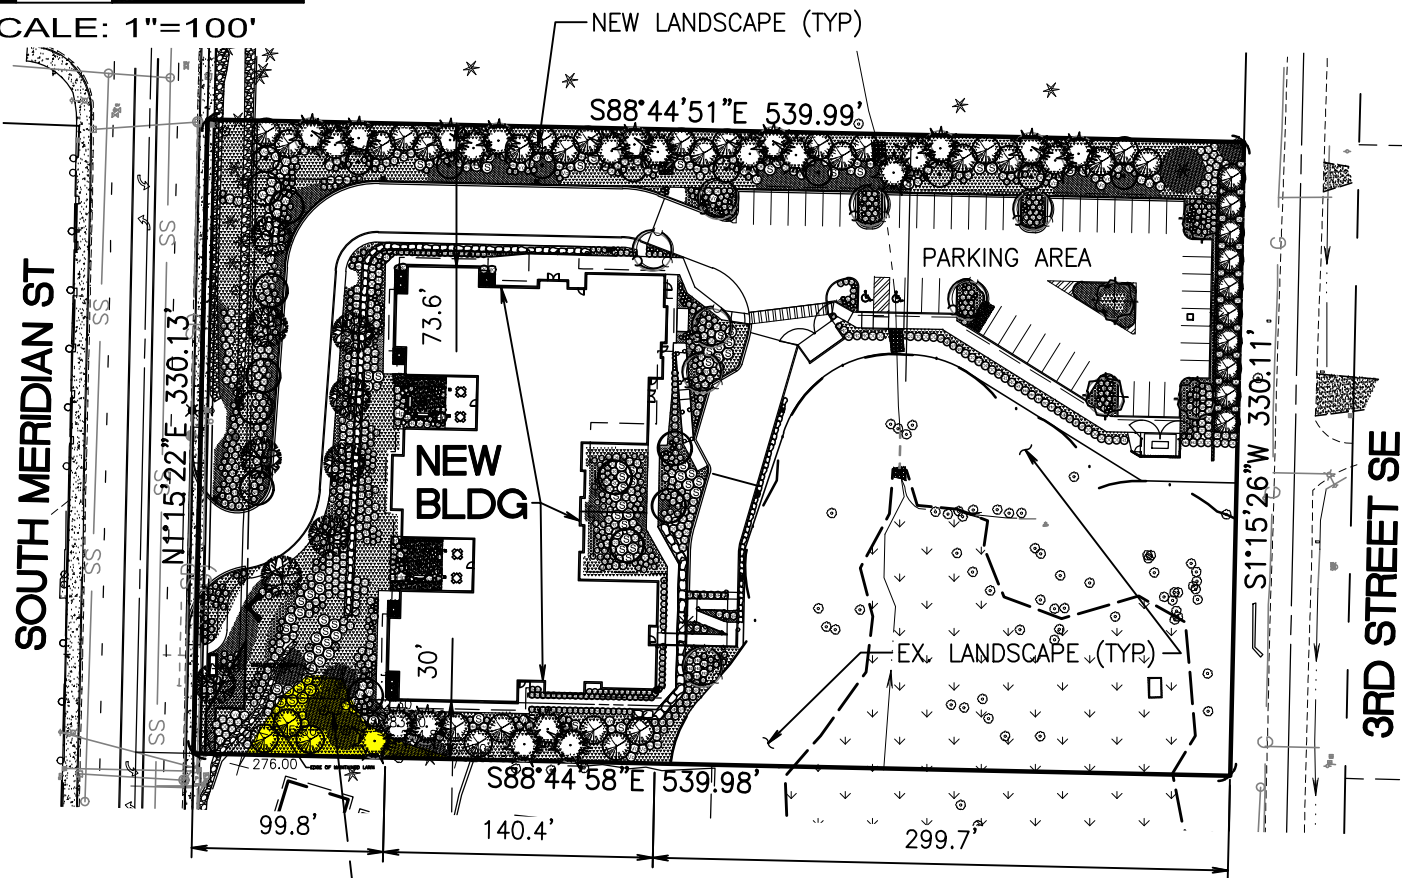


SITE PLAN FOR VARIANCE REQUEST

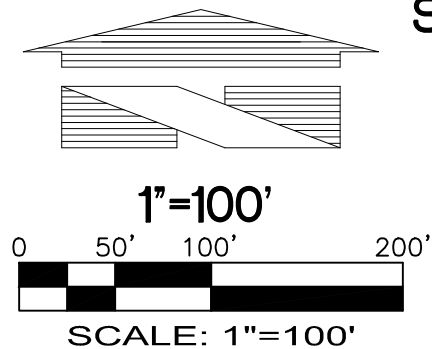

SEE ATTACHED EXHIBIT DATED 11-5-20
SHOWING AREA OF LAWN ENCROACHMENT
FROM ADJACENT PROPERTY - THIS IS THE
AREA FOR THE REQUESTED VARIANCE

TOTAL SITE AREA: 178,261 S.F.
NEW BUILDING AREA: 29,851 S.F.

Job Number 17378	For: FIELDSTONE MERIDIAN		Title: SITE PLAN FOR VARIANCE REQUEST	
	Designed DD	Scale: Horizontal 1"=100' Vertical N/A	BARGHAUSEN CONSULTING ENGINEERS, INC. 18215 72ND AVENUE SOUTH KENT, WA 98032 425.251.6222 BARGHAUSEN.COM	
Sheet	Drawn DD	Checked DD	Approved DD	Date 11-12-20 1 of 1

FIELDSTONE MERIDIAN - LANDSCAPE PLAN WITH LAWN ENCROACHMENT FROM NEIGHBOR

NORTH
1"=20'

