
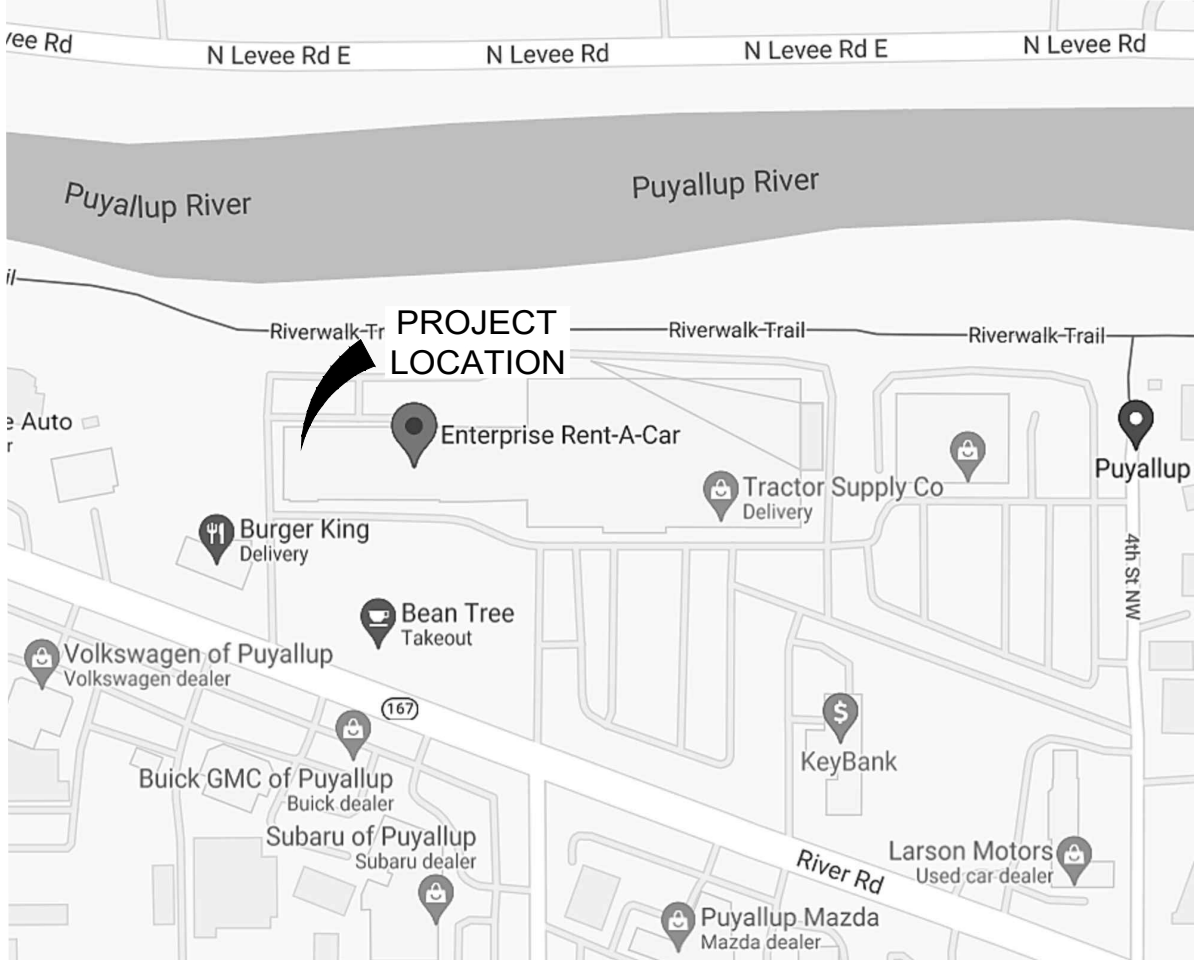


OVERALL SITE PLAN

SCALE: 1" = 50'-0"

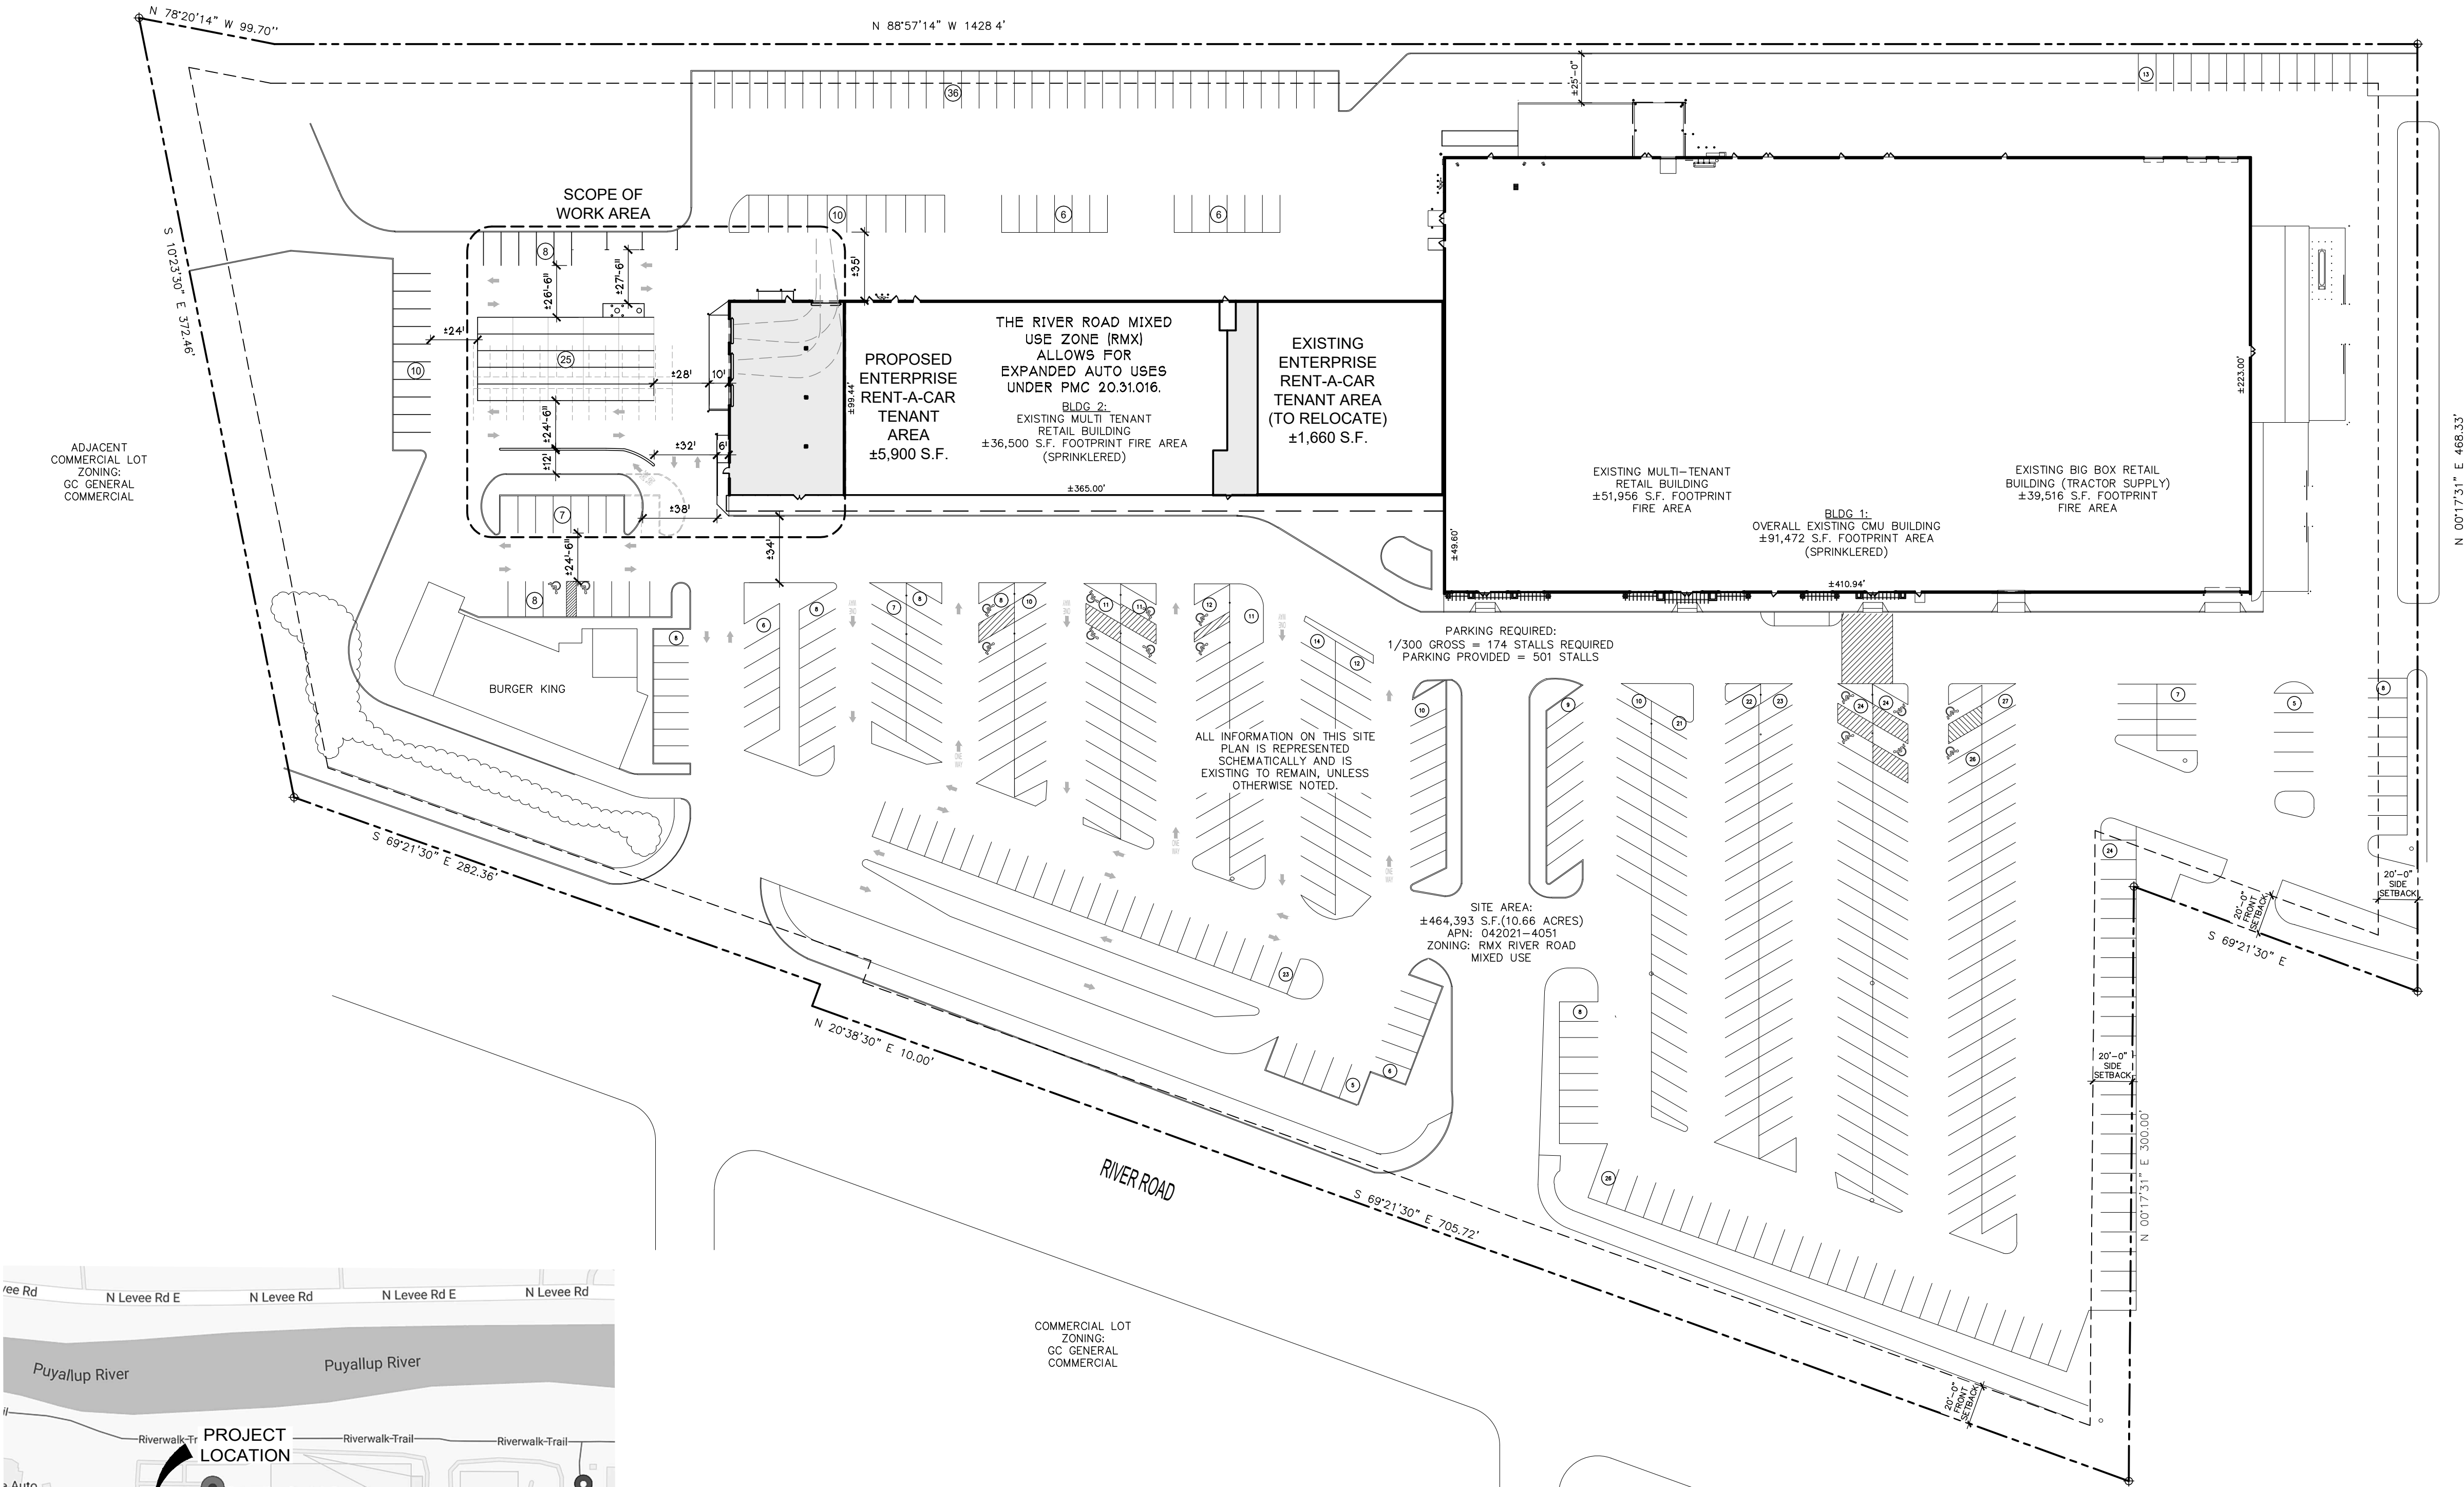

OVERALL SITE AREA: ±464,393 S.F. (10.66 ACRES)

SCOPE OF WORK:

THE EXISTING ENTERPRISE RENT-A-CAR IS PROPOSING TO RELOCATE INTO THE EXISTING ±5,900 S.F. SPACE ON THE WEST SIDE OF THE BUILDING CURRENTLY USED BY THE DMV. TENANT IMPROVEMENTS INCLUDE NEW CUSTOMER SERVICE & EMPLOYEE AREAS, NEW INTERIOR CAR WASH AREAS AND OPENINGS FOR COILING ROLL-UP DOORS IN THE EXISTING EXTERIOR CMU WALLS. SITE WORK INCLUDES MODIFYING EXISTING PLANTER AREAS FOR IMPROVED CIRCULATION, PARKING AREAS AND AISLES ON THE WEST SIDE OF THE PROPERTY. NO ADDITIONAL BUILDING SQUARE FOOTAGE IS BEING PROPOSED.

9679
REGISTERED
ARCHITECT
THERESA K. GREENE
STATE OF WASHINGTON

TG|ARCHITECT
commercial & residential architecture
Theresa K. Greene | 16198 SE 48th Drive
Bellevue, Washington 98006
Tel (425) 830-3245 Fax (425) 747-3321
tg.architect@comcast.net | www.tgarchitect.com
© Copyright All rights reserved. No part of this document may be reproduced in any form
or by any means without prior permission in writing from TG|ARCHITECT, LLC.



- PRELIMINARY -
HALF-SCALE ON 11X17

ENTERPRISE RENT-A-CAR TENANT IMPROVEMENT

EXISTING TENANT IN THE RIVER ROAD PLAZA SHOPPING CENTER
733 RIVER ROAD
PUYALLUP, WA 98371
PIERCE COUNTY APN: 042021-4051


REVISIONS		
NO.	DATE	BY
△		
△		
△		
△		
△		
ISSUE DATES		
DESIGN APPROVAL:		
PERMIT SUBMITTAL:		
PERMIT RECEIVED:		
BID DOCS:		
CONSTR. DOCS:		
SHEET INFORMATION		
22"x34" SCALE:		AS NOTED
PLOT DATE:		03/29/22
CAD FILE:		22-14A11
JOB NUMBER:		22-14
CHECKED:		TKG
DRAWN:		TKG
STATUS:		PRE-APPROVED
OVERALL SITE PLAN		

A1.1

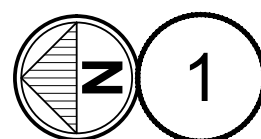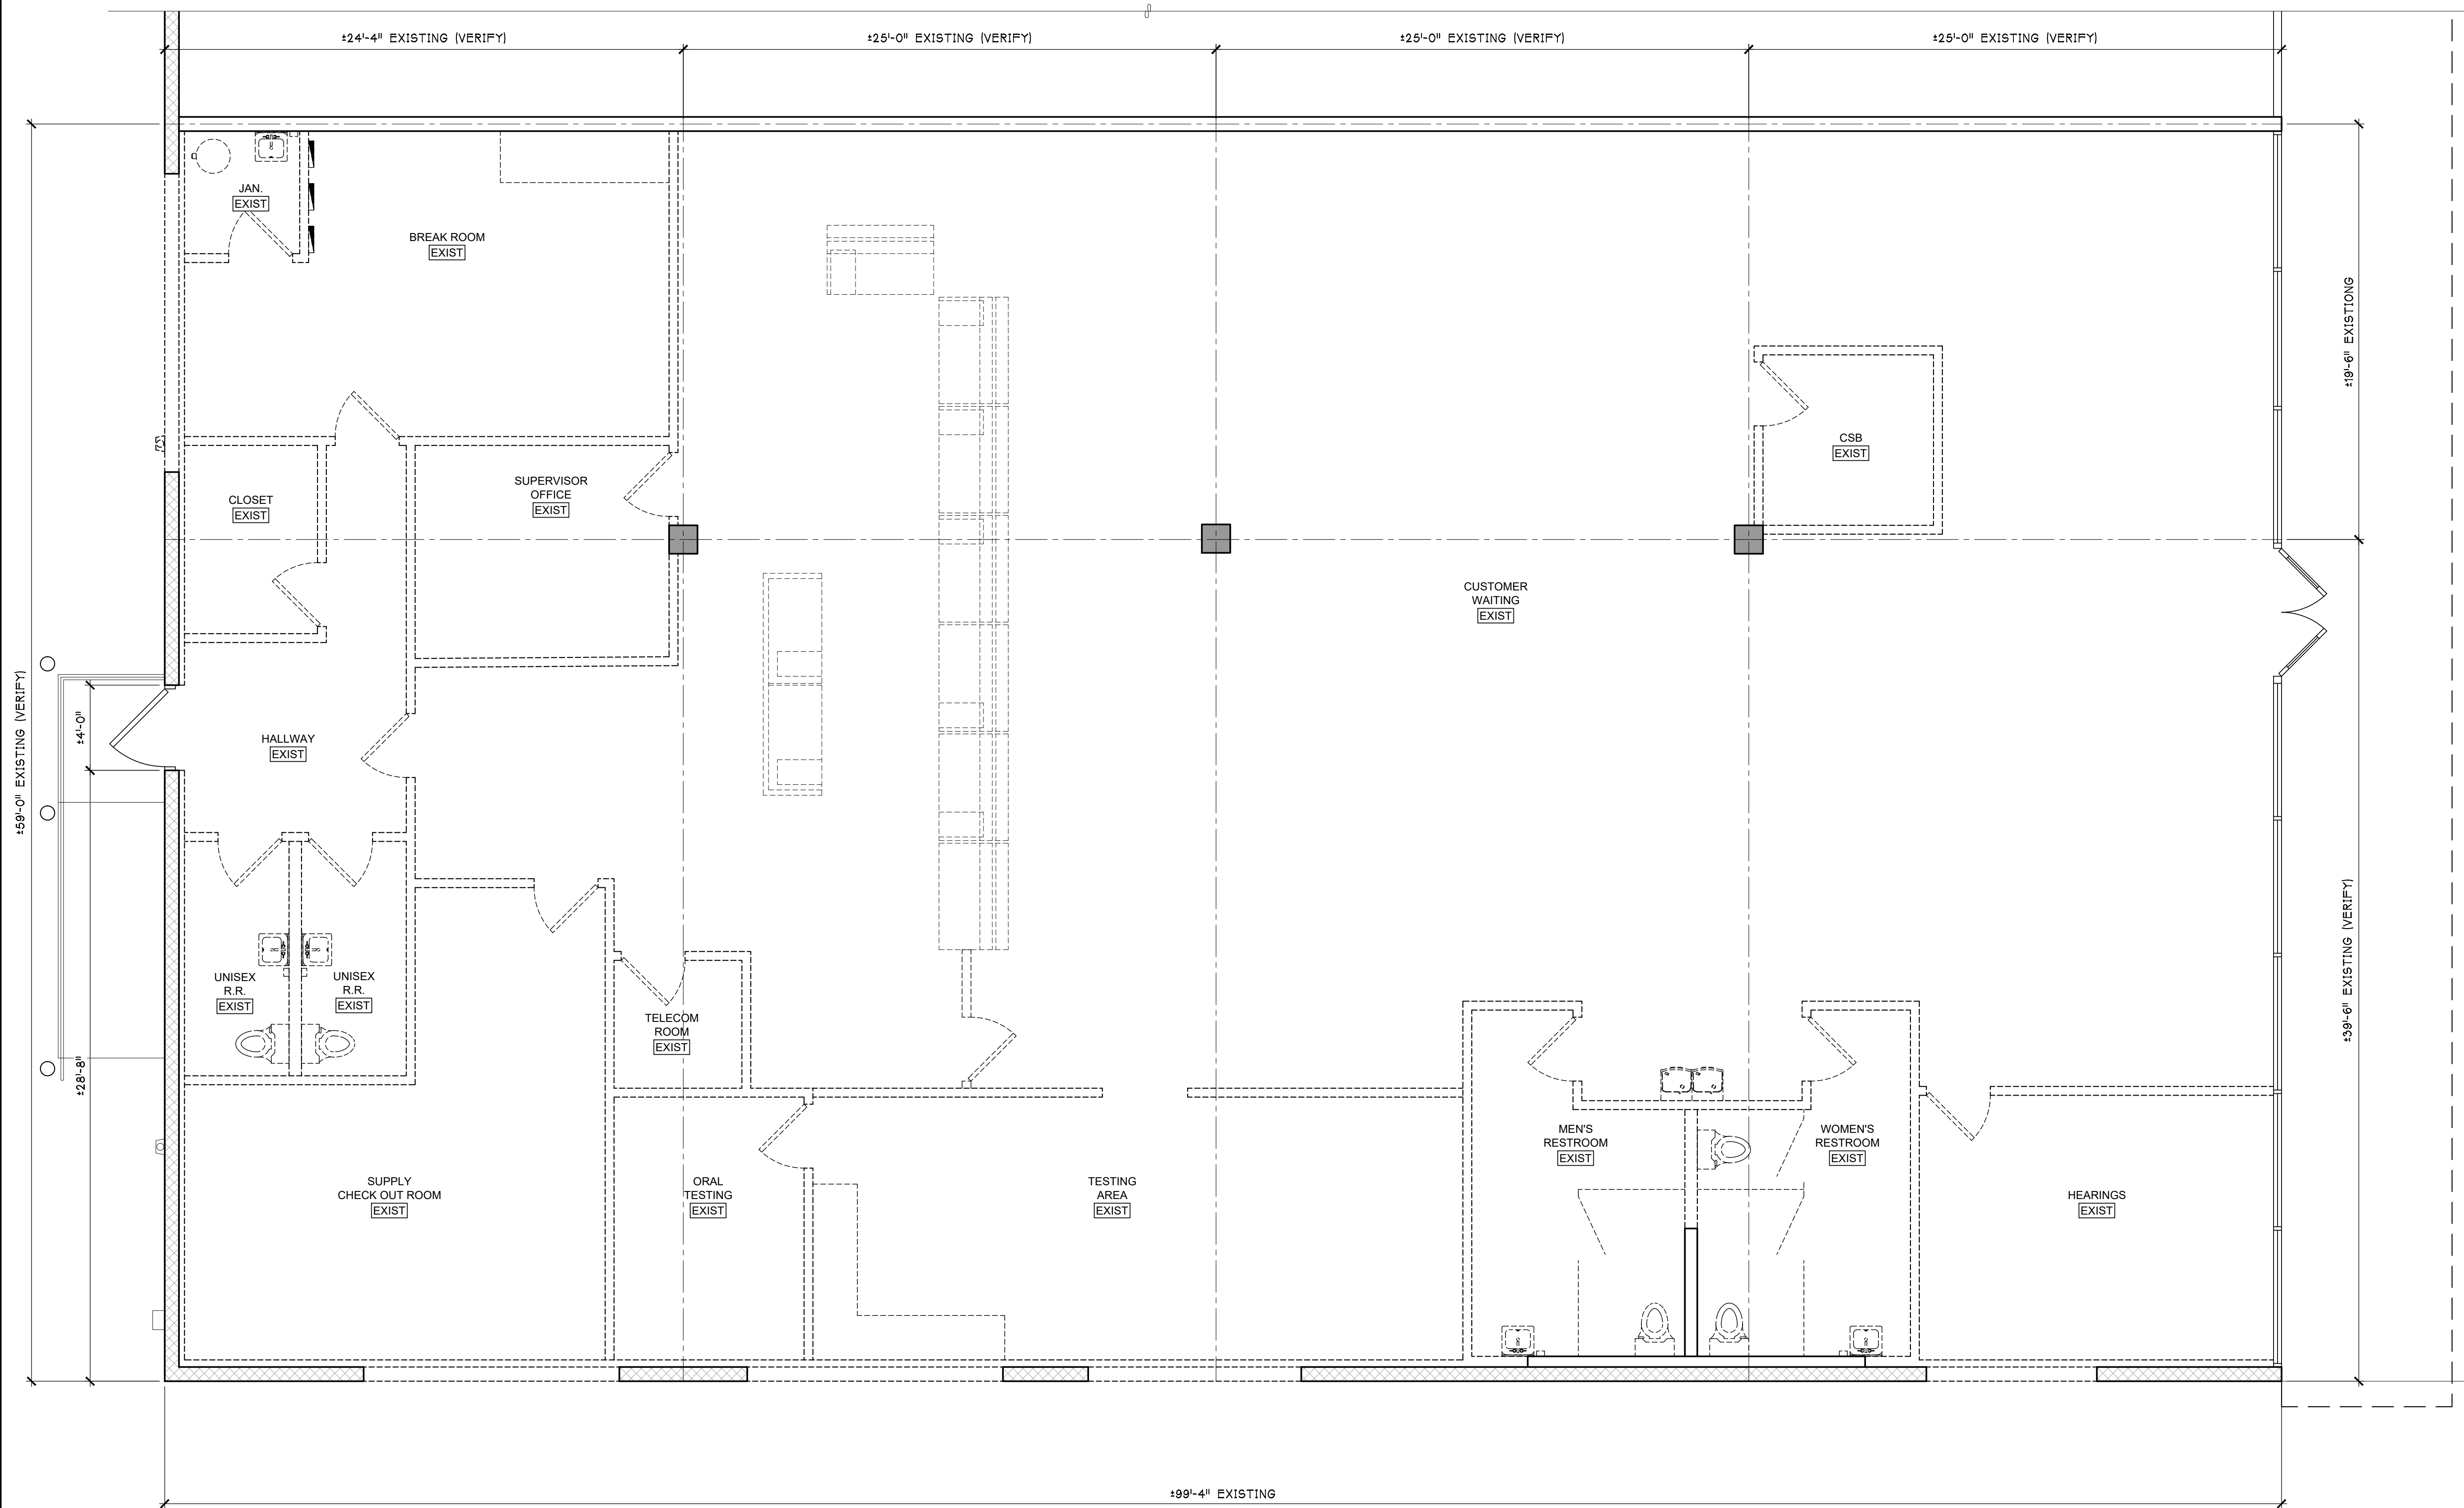


EXISTING CONDITIONS / DEMO FLOOR PLAN

SCALE: 1/4" = 1'-0"

 

APPROX. TENANT FLOOR AREA: ±5,900 S.F.

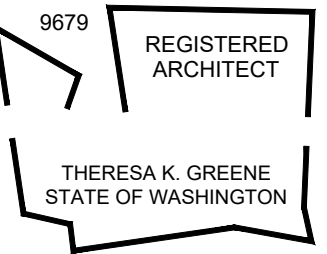

TG | ARCHITECT
commercial & residential architecture
Theresa K. Greene | 16198 SE 48th Drive
Bellevue, Washington 98006
Tel (425) 830-3245 Fax (425) 747-3321
tg.architect@comcast.net | www.tgarchitect.com
© Copyright All rights reserved. No part of this document may be reproduced in any form
or by any means without permission in writing from Theresa K. Greene, Architect, LLC.

- PRELIMINARY -
HALF-SCALE ON 11X17



ENTERPRISE RENT-A-CAR TENANT IMPROVEMENT

EXISTING TENANT IN THE RIVER ROAD PLAZA SHOPPING CENTER
733 RIVER ROAD
PUYALLUP, WA 98371
PIERCE COUNTY APN: 042021-4051

REVISIONS		
NO.	DATE	BY
▲		
▲		
▲		
▲		
▲		
▲		
ISSUE DATES		
DESIGN APPROVAL:		
PERMIT SUBMITTAL:		
PERMIT RECEIVED:		
BID DOCS:		
CONSTR. DOCS:		
SHEET INFORMATION		
22"x34" SCALE:		AS NOTED
PLOT DATE:		03/29/22
CAD FILE:		22-14A21
JOB NUMBER:		22-14
CHECKED:		TKG
DRAWN:		TKG
STATUS:		PRE-APP

EXISTING CONDITIONS /
DEMO FLOOR PLAN

D2.1

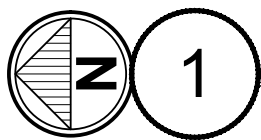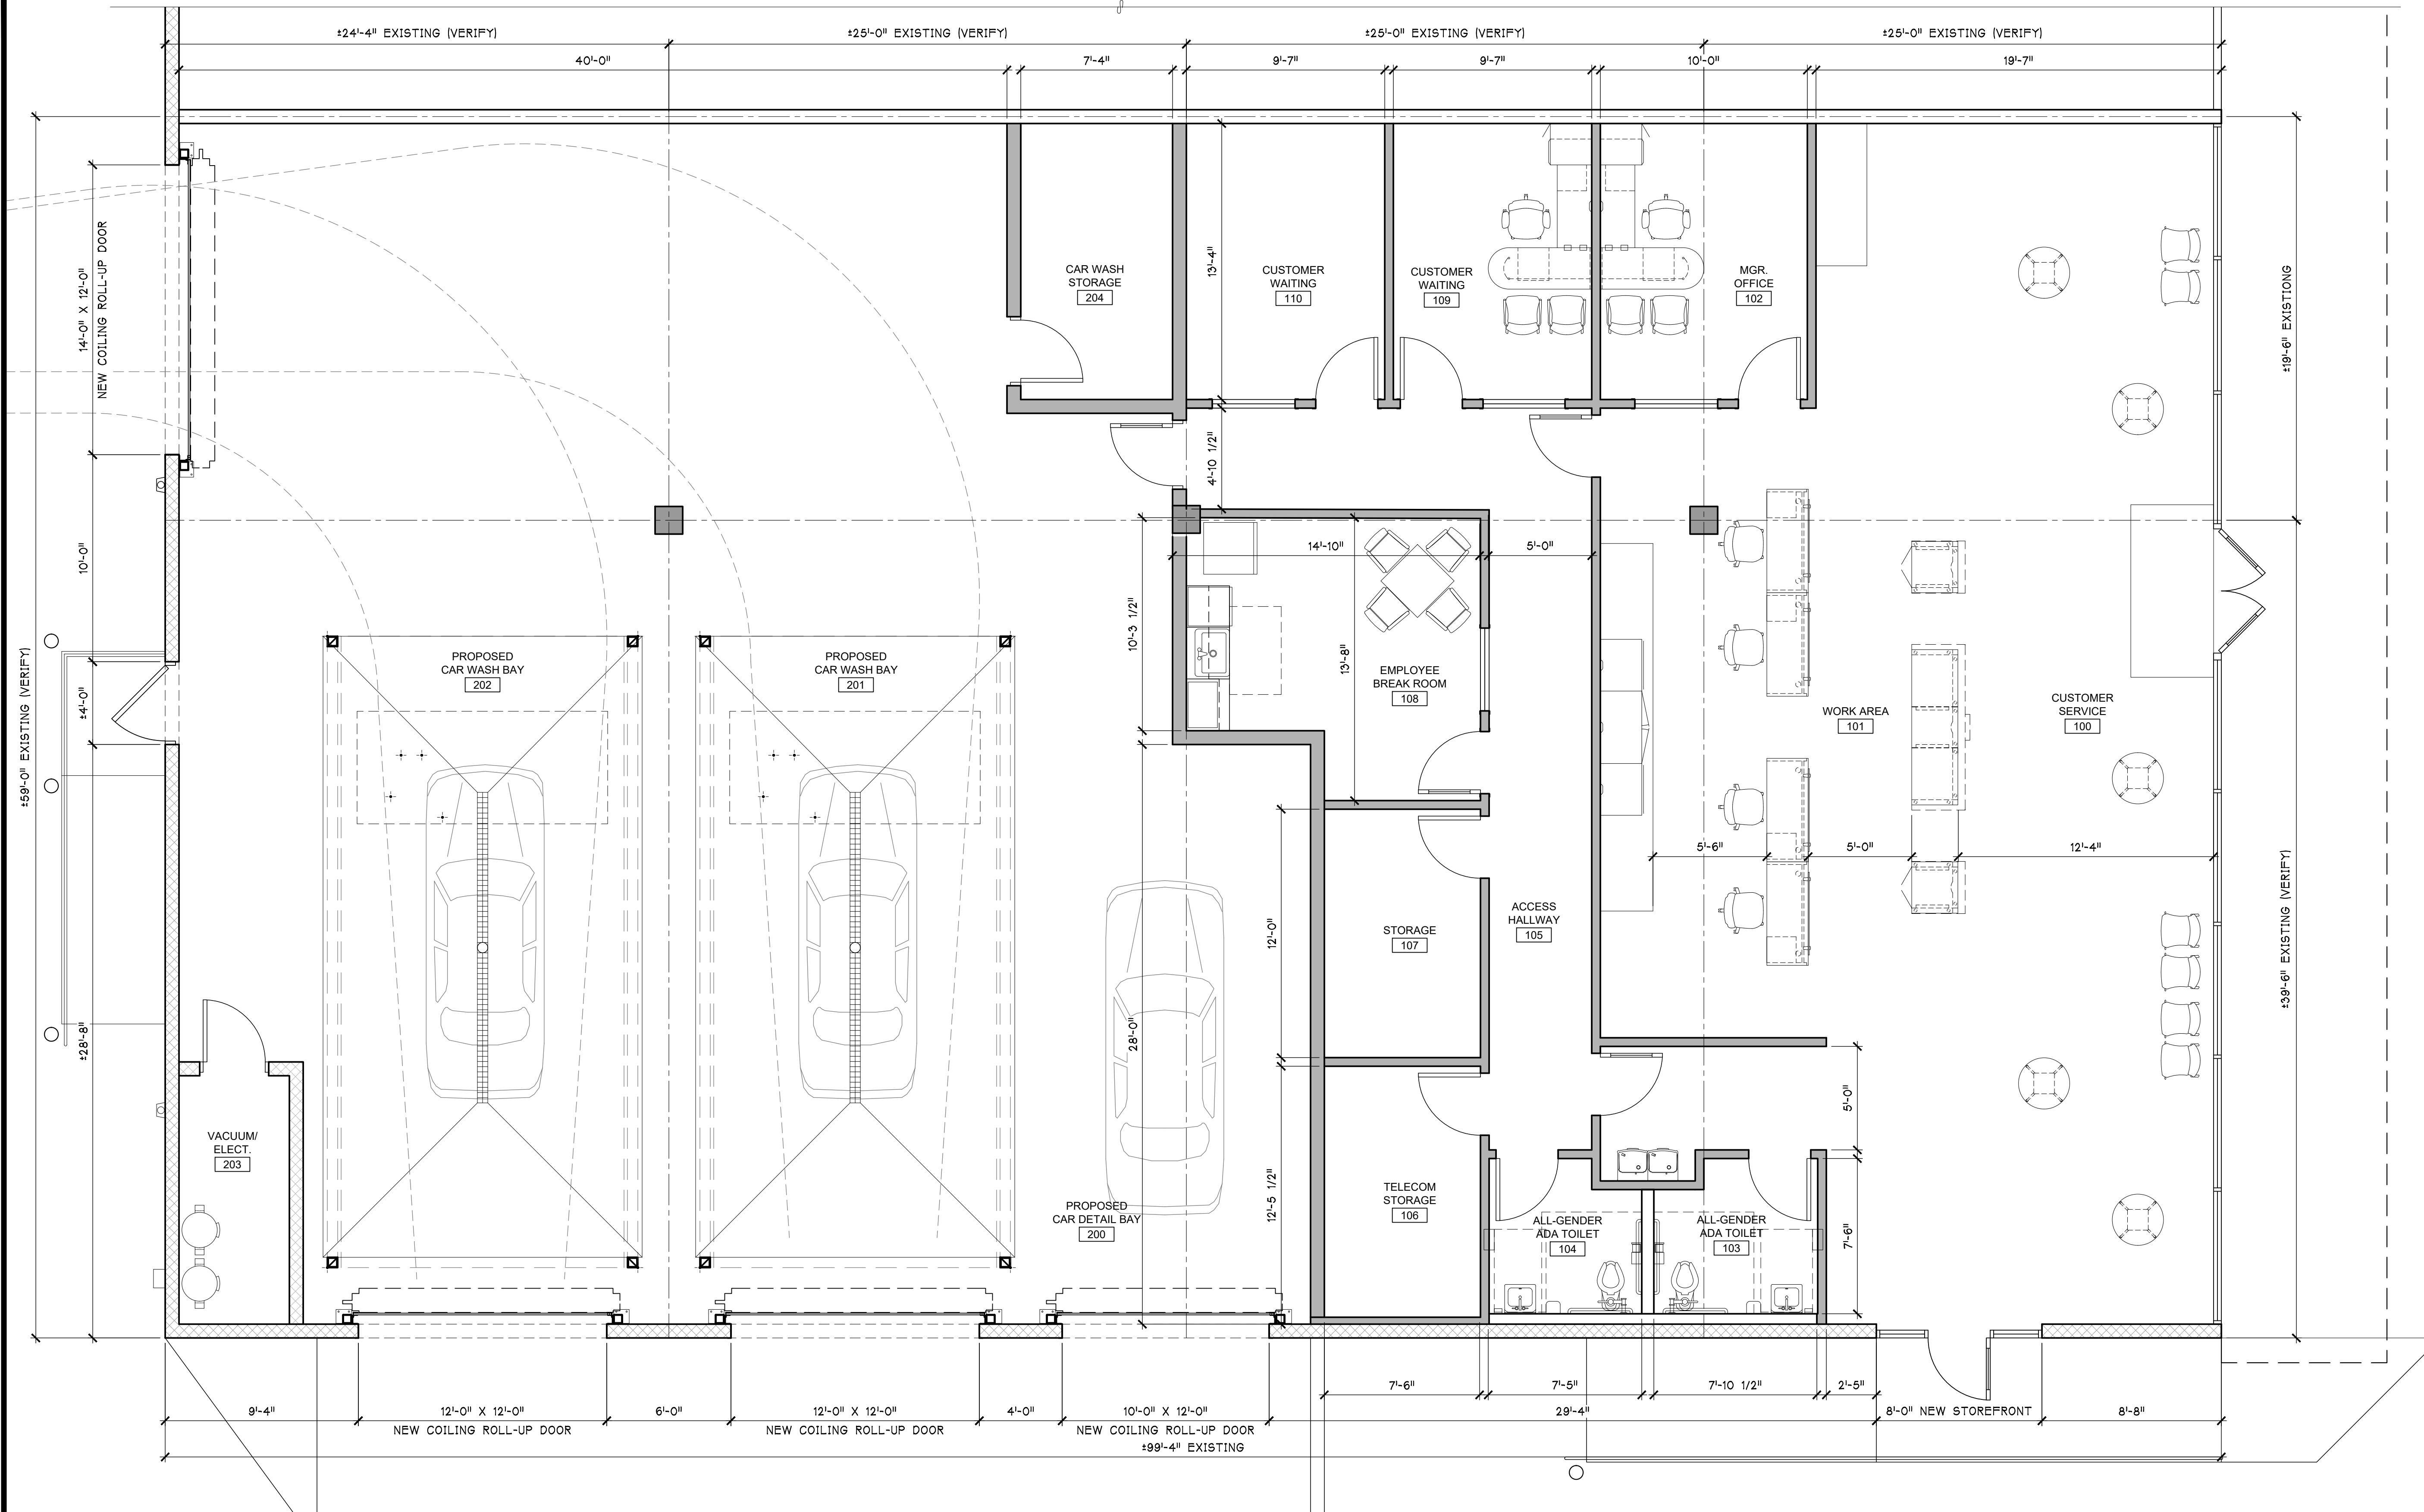

PROPOSED ENLARGED FLOOR PLAN

SCALE: 1/4" = 1'-0"



APPROX. TENANT FLOOR AREA: ±5,900 S.F.

9679
REGISTERED
ARCHITECT
THERESA K. GREENE
STATE OF WASHINGTON

TG | ARCHITECT
commercial & residential architecture
Theresa K. Greene | 16198 SE 48th Drive
Bellevue, Washington 98006
Tel (425) 830-3245 Fax (425) 747-3321
tg.architect@comcast.net | www.tgarchitect.com
© Copyright All rights reserved. No part of this document may be reproduced in any form
or by any means without prior written permission of Theresa K. Greene, P.A.

- PRELIMINARY -
HALF-SCALE ON 11X17

**ENTERPRISE RENT-A-CAR
TENANT IMPROVEMENT**
EXISTING TENANT IN THE RIVER ROAD PLAZA SHOPPING CENTER
733 RIVER ROAD
PUYALLUP, WA 98371
PIERCE COUNTY APN: 042021-4051

REVISIONS		
NO.	DATE	BY
▲		
▲		
▲		
▲		
▲		

ISSUE DATES	
DESIGN APPROVAL:	
PERMIT SUBMITTAL:	
PERMIT RECEIVED:	
BID DOCS:	
CONSTR. DOCS:	

SHEET INFORMATION	
22"x34" SCALE:	AS NOTED
PLOT DATE:	03/29/22
CAD FILE:	21-23A21
JOB NUMBER:	22-14
CHECKED:	TKG
DRAWN:	TKG
STATUS:	PRE-APP

PROPOSED ENLARGED
FLOOR PLAN

A2.1