

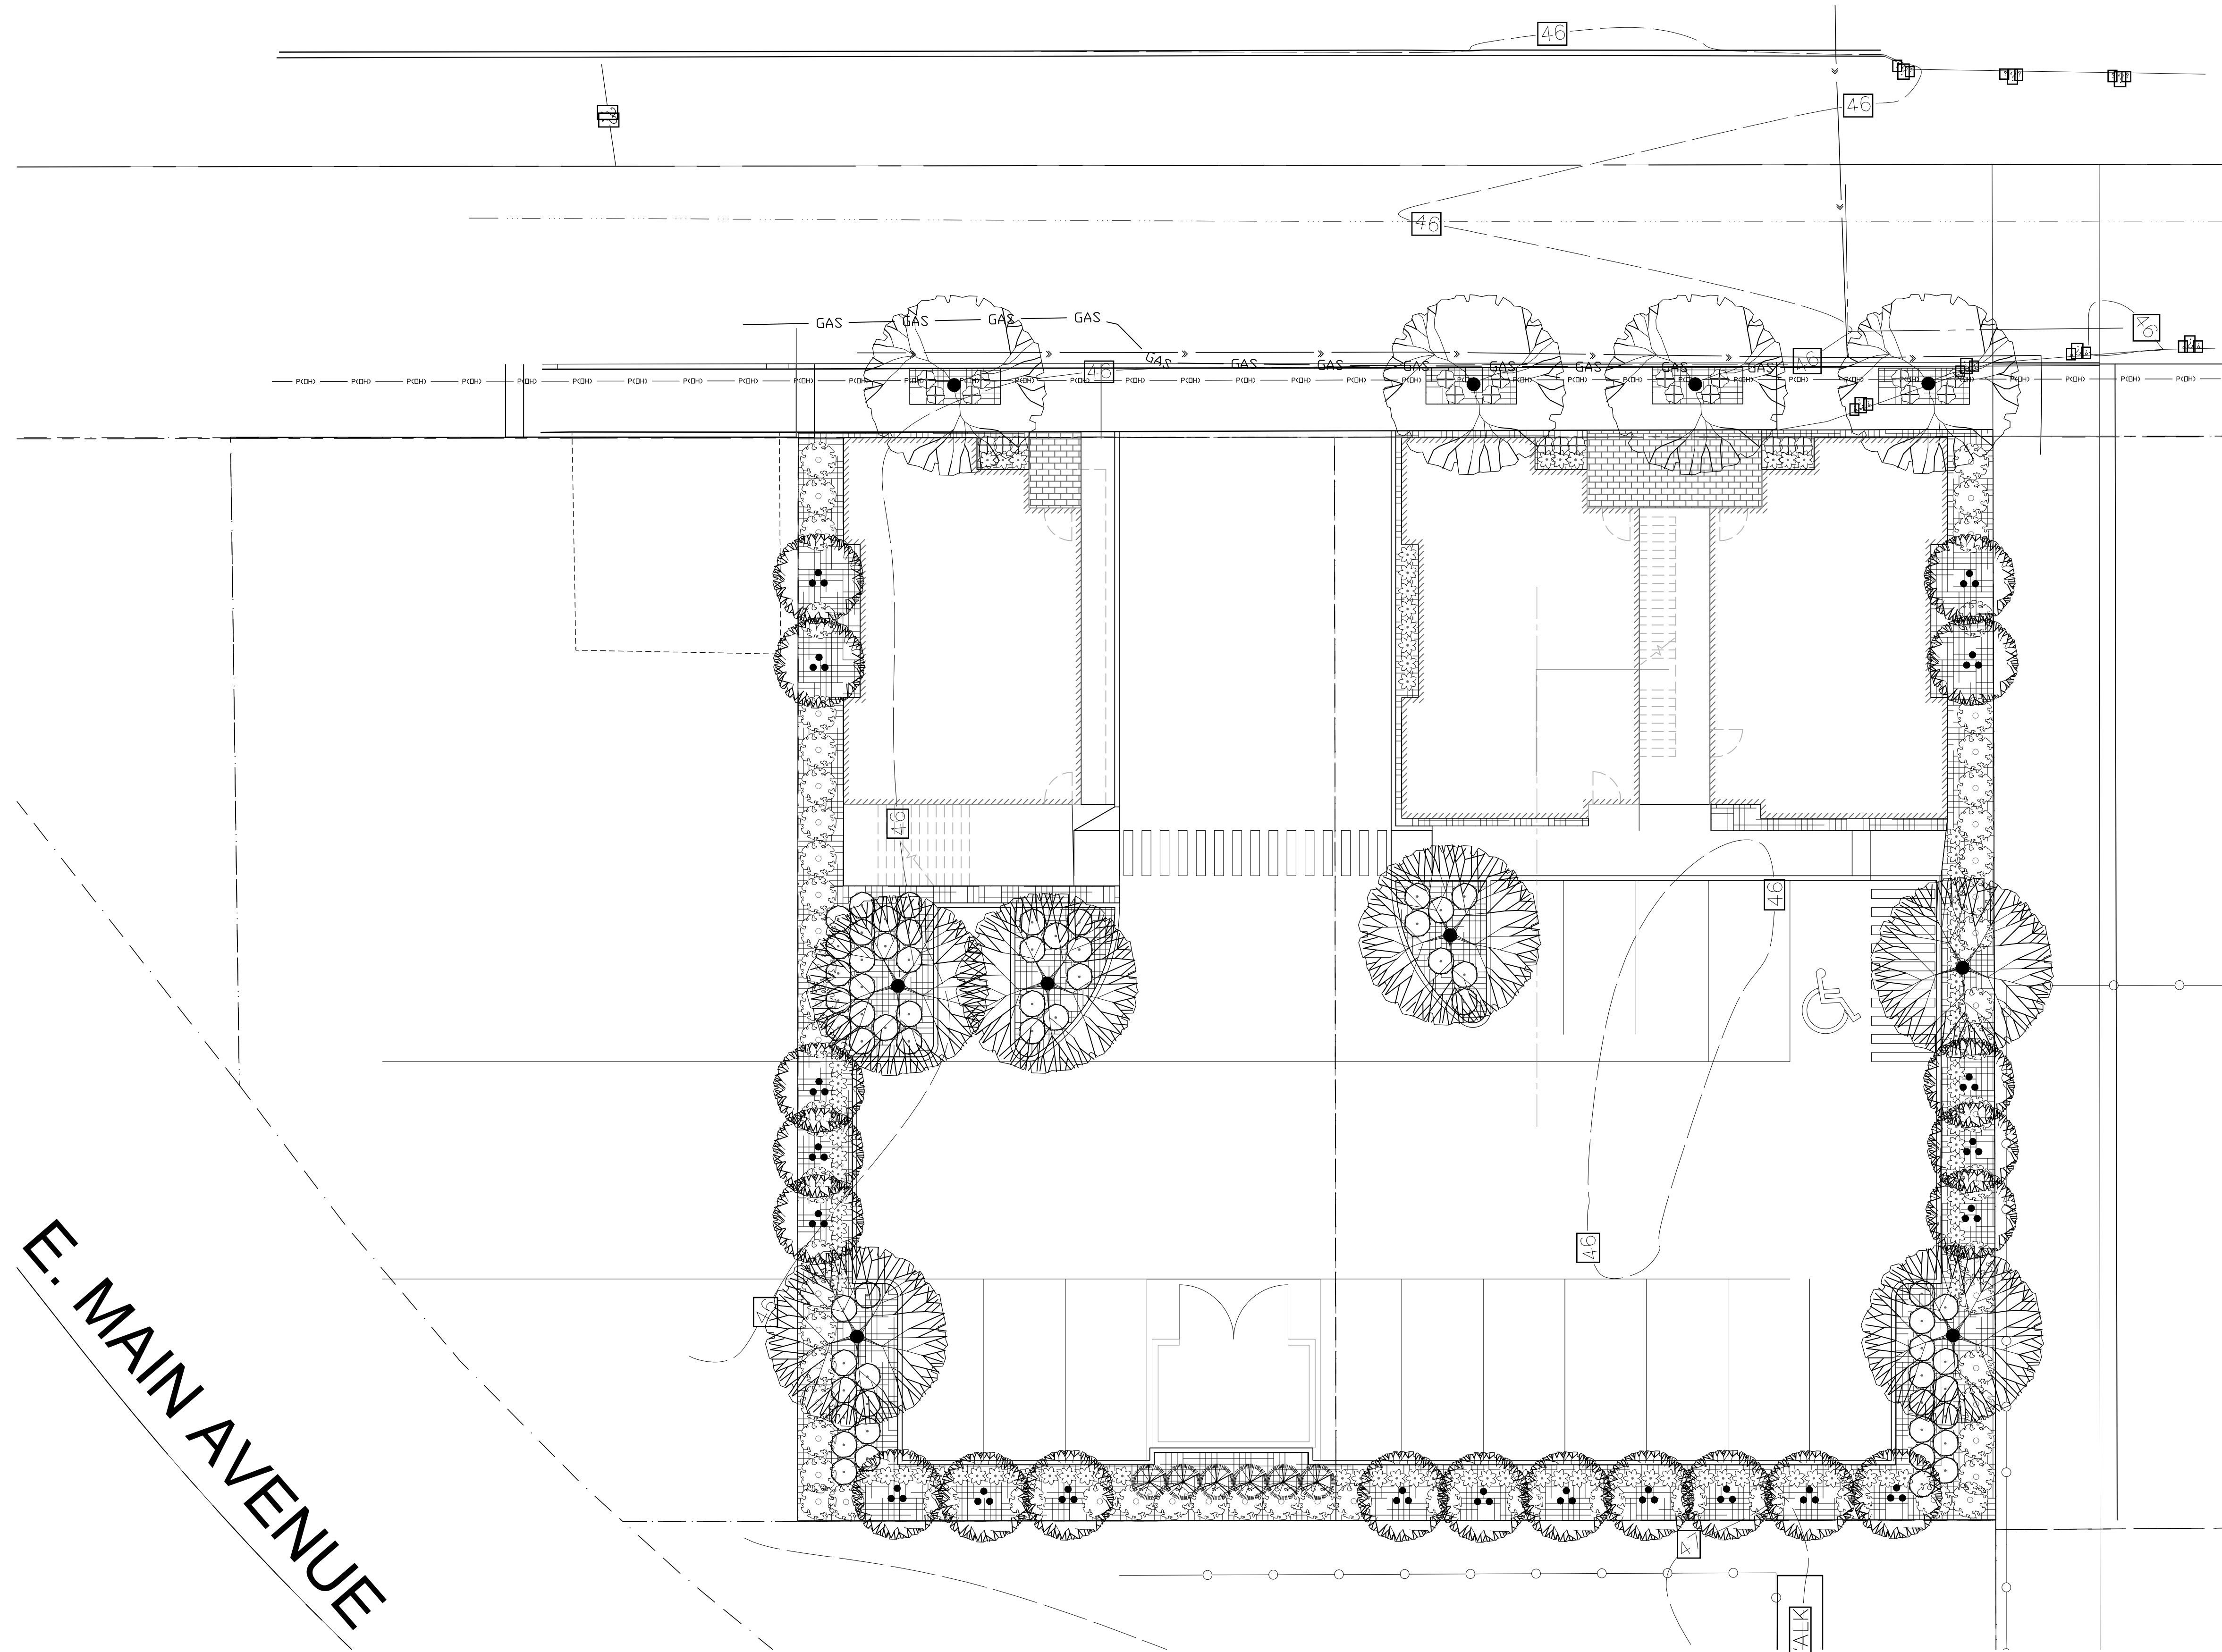


Drawing: K:\PROJECTS\2021\2204-202_2ND AVE NE -- GRAVES ARCH\SUBMITTALS\ACTIVE\SHEET SET\2202 L1.31 PL SD.DWG
Date: 03/07/2022 Time: 02:38:04 PM Plotted by: BRIAN

E. MAIN AVENUE

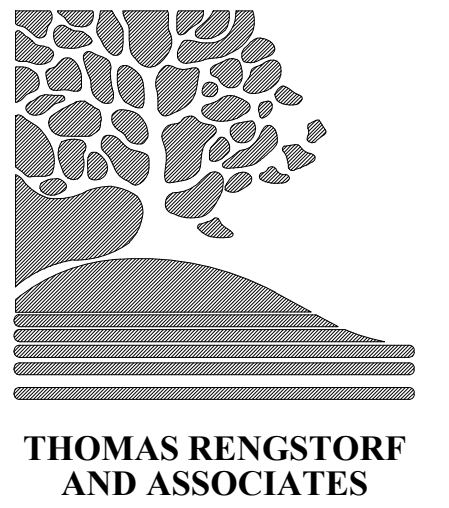


1 PRELIMINARY PLANTING PLAN
1" = 10'-0"

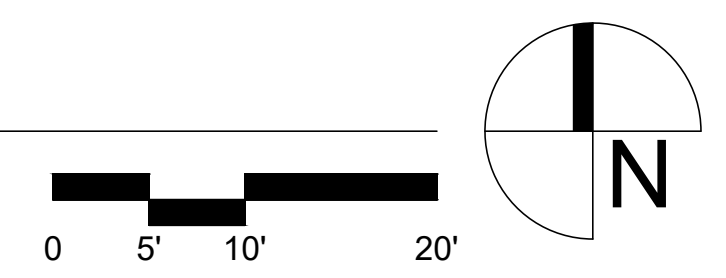

THOMAS RENGSTORF
AND ASSOCIATES

LANDSCAPE ARCHITECTURE
SITE PLANNING
URBAN DESIGN

SUITE 400, 811 FIRST AVE., SEATTLE, WA 98104
PHONE: (206) 682-7562

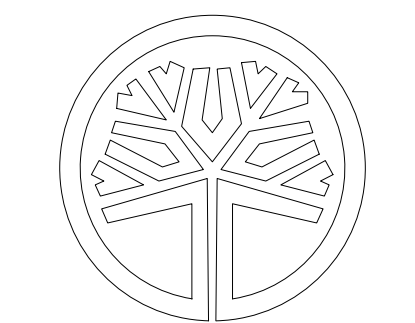

STATE OF
WASHINGTON
REGISTERED
LANDSCAPE ARCHITECT
Thomas V. Rengstorf
THOMAS V. RENGSTORF
CERTIFICATE NO. 2388

PROJECT TITLE
**KURKOV PUYALLUP
MULTI-FAMILY**

304 & 312 2nd AVENUE NORTHEAST
PUYALLUP, WA

SHEET TITLE
**PRELIMINARY
PLANTING PLAN**

No.	DATE	REVISION	BY

DATE MARCH 2, 2022

DESIGNED SE

DRAWN SE

CHECKED BTS

SCALE 1"=10'-0"

TRA No. 2204

CAD FILE XXXX




 
 




PROJECT 202 2ND AVE NE

SHEET No. _____

L1.31




Drawing: k:\PROJECTS\2021\2004-202 2ND AVE NE -- GRAVES ARCH\SUBMITTALS\ACTIVE\SHEET SET\2021 L131 PL SD.DWG
Date: 03/07/2022 Time: 02:59:30 PM Plotted by: BRIAN

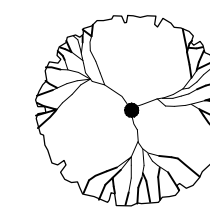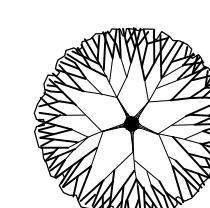CONCEPT PLANT SCHEDULE

 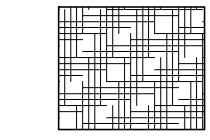	LARGE STREET TREE ACER NEGUNDO / BOX ELDER FAGUS SYLVATICA / EUROPEAN BEECH QUERCUS FRAINETTO / FOREST GREEN OAK	4
	LARGE PARKING LOT TREE CLADRASTIS KENTUCKIA / AMERICAN YELLOWWOOD GINKGO BILOBA / MAIDENHAIR TREE GLEDITSIA TRIACANTHOS INERMIS / THORNLESS HONEY LOCUST	6
	EVERGREEN SCREEN JUNIPERUS CHINENSIS 'STRICTA' / STRICTA CHINESE JUNIPER THUJA OCCIDENTALIS 'SMARAGD' / EMERALD GREEN ARBORVITAE	6
	SMALL DECIDUOUS TREE ACER CIRCINATUM / VINE MAPLE ACER GLABRUM / ROCKY MOUNTAIN MAPLE AMELANCHIER ALNIFOLIA / SERVICEBERRY	20
	LARGE EVERGREEN BUFFER ARBUTUS UNEDO / STRAWBERRY TREE SHRUB MAHONIA AQUIFOLIUM / OREGON GRAPE MYRICA CALIFORNICA / PACIFIC WAX MYRTLE VACCINIUM OVATUM / EVERGREEN HUCKLEBERRY	64
	MEDIUM EVERGREEN SHRUB EUONYMUS JAPONICUS 'MICROPHYLLUS' / BOXLEAF EUNONYMUS LONICERA NITIDA / BOX LEAF HONEYSUCKLE LONICERA PILEATA / PRIVET HONEYSUCKLE PRUNUS LAUROCERASUS 'OTTO LUYKEN' / OTTO LUYKEN ENGLISH LAUREL	60
	SMALL EVERGREEN SHRUB AZALEA X 'GUMPO PINK' / GUMPO PINK SATSUKI AZALEA MAHONIA REPENS / CREEPING MAHONIA PRUNUS LAUROCERASUS 'MOUNT VERNON' / MOUNT VERNON ENGLISH LAUREL	104
	PERENNIAL ACCENT ATHYRIUM FILIX-FEMINA / COMMON LADY FERN ECHINACEA PURPUREA / CONEFLOWER HEMEROCALLIS X / HYBRID DAYLILY HOSTA FORTUNEI / PLANTAIN LILY POLYSTICHUM MUNITUM / WESTERN SWORD FERN RUDBECKIA HIRTA / BLACK-EYED SUSAN	25
	EVERGREEN GROUND COVER ARCTOSTAPHYLOS UVA-URSI / KINNIKINNICK FRAGARIA CHILOENSIS / BEACH STRAWBERRY GAULTHERIA SHALLON / SALAL	379 SF

1 PRELIMINARY PLANTING SCHEDULE


1" = 10'-0"

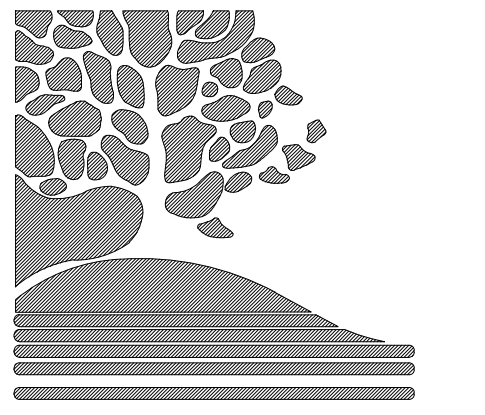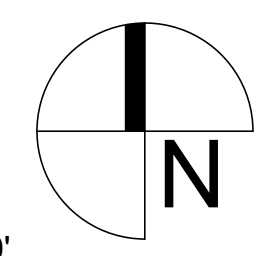 

**THOMAS RENGSTORF
AND ASSOCIATES**

LANDSCAPE ARCHITECTURE
SITE PLANNING
URBAN DESIGN

SUITE 400, 811 FIRST AVE., SEATTLE, WA 98104
PHONE: (206) 682-7562

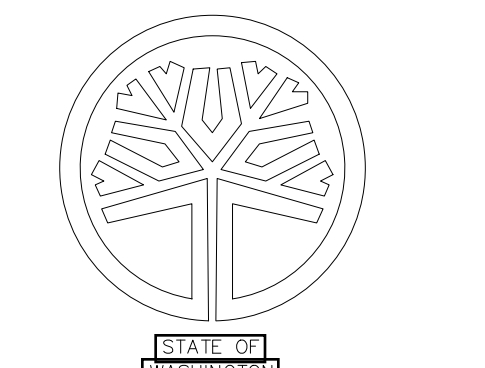

PROJECT TITLE

**KURKOV PUYALLUP
MULTI-FAMILY**

304 & 312 2nd AVENUE NORTHEAST
PUYALLUP, WA

SHEET TITLE

**PRELIMINARY
PLANTING SCHEDULE**

No.	DATE	REVISION	BY
△			
△			
△			
△			
△			
△			
△			
△			
△			
△			
△			
△			
△			

DATE MARCH 2, 2022

DESIGNED SE
DRAWN SE
CHECKED BTS
SCALE 1"=10'-0"
TRA No. 2204
CAD FILE XXXX

PROJECT 202 2ND AVE NE

SHEET No.



L1.32

Drawing: K:\PROJECTS\2021\2204-202 2ND AVE NE -- GRAVES ARCH\SUBMITTALS\ACTIVE\SHEET SET\2202 L131 PL SD COLOR.DWG
Date: 03/07/2022 Time: 02:02:01 PM Plotted by: BRIAN

E. MAIN AVENUE




1 COLOR PRELIMINARY PLANTING PLAN
1" = 10'-0"

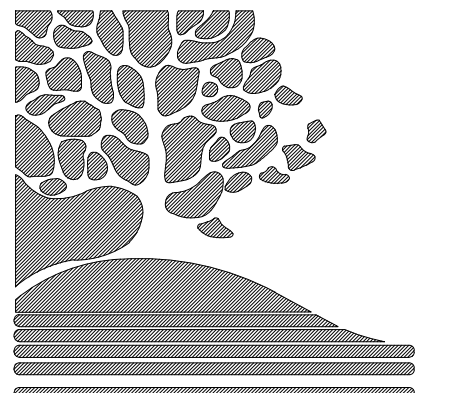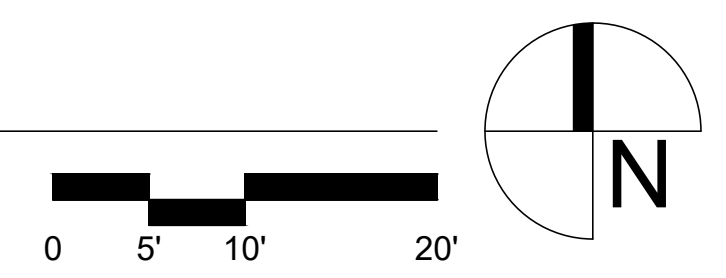

THOMAS RENGSTORF AND ASSOCIATES

LANDSCAPE ARCHITECTURE
SITE PLANNING
URBAN DESIGN

SUITE 400, 811 FIRST AVE., SEATTLE, WA 98104
PHONE: (206) 682-7562

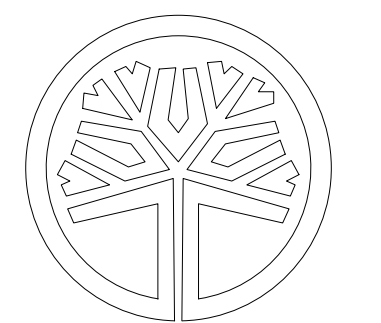

STATE OF WASHINGTON
REGISTERED
LANDSCAPE ARCHITECT
Thomas V. Rengstorf
THOMAS V. RENGSTORF
CERTIFICATE NO. 2388

PROJECT TITLE
**KURKOV PUYALLUP
MULTI-FAMILY**

304 & 312 2nd AVENUE NORTHEAST
PUYALLUP, WA

SHEET TITLE
**COLOR PRELIMINARY
PLANTING PLAN**


No.	DATE	REVISION	BY

DATE: MARCH 2, 2022

DESIGNED: SE
DRAWN: SE
CHECKED: BTS
SCALE: 1"=10'-0"
TRA No.: 2204
CAD FILE: XXXX

PROJECT: 202 2ND AVE NE
SHEET No.:


L1.31.1

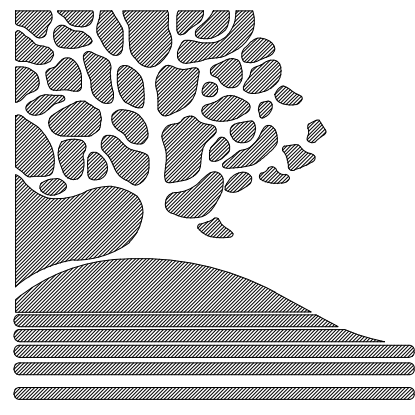

THOMAS RENGSTORF AND ASSOCIATES

LANDSCAPE ARCHITECTURE
SITE PLANNING
URBAN DESIGN

SUITE 400, 811 FIRST AVE., SEATTLE, WA 98104
PHONE: (206) 682-7562

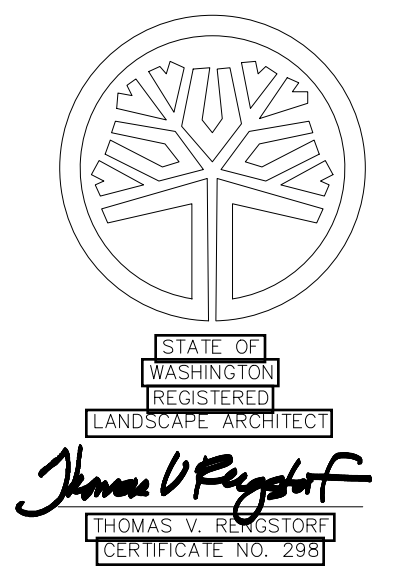

PROJECT TITLE
KURKOV PUYALLUP MULTI-FAMILY

304 & 312 2nd AVENUE NORTHEAST
PUYALLUP, WA

SHEET TITLE
PRELIMINARY PLANTING SCHEDULE

No.	DATE	REVISION	BY

DATE MARCH 2, 2022

DESIGNED SE

DRAWN SE

CHECKED BTS

SCALE 1"=10'-0"








 
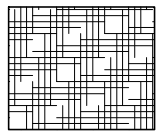
TRA No. 2204

CAD FILE XXXX

PROJECT 202 2ND AVE NE

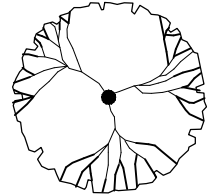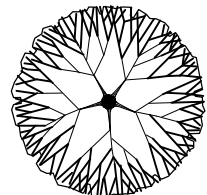SHEET No.

CONCEPT PLANT SCHEDULE

	LARGE STREET TREE ACER NEGUNDO / BOX ELDER FAGUS SYLVATICA / EUROPEAN BEECH QUERCUS FRAINETTO / FOREST GREEN OAK	4
	LARGE PARKING LOT TREE CLADRASTIS KENTUCKEA / AMERICAN YELLOWWOOD GINKGO BILOBA / MAIDENHAIR TREE GLEDITSIA TRIACANTHOS INERMIS / THORNLESS HONEY LOCUST	6
	EVERGREEN SCREEN JUNIPERUS CHINENSIS 'STRICTA' / STRICTA CHINESE JUNIPER THUJA OCCIDENTALIS 'SMARAGD' / EMERALD GREEN ARBORVITAE	6
	SMALL DECIDUOUS TREE ACER CIRCINATUM / VINE MAPLE ACER GLABRUM / ROCKY MOUNTAIN MAPLE AMELANCHIER ALNIFOLIA / SERVICEBERRY	20
	LARGE EVERGREEN BUFFER ARBUTUS UNEDO / STRAWBERRY TREE SHRUB MAHONIA AQUIFOLIUM / OREGON GRAPE MYRICA CALIFORNICA / PACIFIC WAX MYRTLE VACCINIUM OVATUM / EVERGREEN HUCKLEBERRY	64
	MEDIUM EVERGREEN SHRUB EUONYMUS JAPONICUS 'MICROPHYLLUS' / BOXLEAF EUNONYMUS LONICERA NITIDA / BOX LEAF HONEYSUCKLE LONICERA PILEATA / PRIVET HONEYSUCKLE PRUNUS LAUROCERASUS 'OTTO LUYKEN' / OTTO LUYKEN ENGLISH LAUREL	60
	SMALL EVERGREEN SHRUB AZALEA X 'GUMPO PINK' / GUMPO PINK SATSUKI AZALEA MAHONIA REPENS / CREEPING MAHONIA PRUNUS LAUROCERASUS 'MOUNT VERNON' / MOUNT VERNON ENGLISH LAUREL	104
	PERENNIAL ACCENT ATHYRIUM FILIX-FEMINA / COMMON LADY FERN ECHINACEA PURPUREA / CONEFLOWER HEMEROCALLIS X / HYBRID DAYLILY HOSTA FORTUNEI / PLANTAIN LILY POLYSTICHUM MUNITUM / WESTERN SWORD FERN RUDBECKIA HIRTA / BLACK-EYED SUSAN	25
	EVERGREEN GROUNDCOVER ARCTOSTAPHYLOS UVA-URSI / KINNIKINNICK FRAGARIA CHILOENSIS / BEACH STRAWBERRY GAULTHERIA SHALLON / SALAL	379 SF

Drawing: K:\PROJECTS\2022\2204-202 2ND AVE NE - GRAVES ARCH\SUBMITTALS\ACTIVE\SHEET SET\2202 L131 PL SD.DWG
Date: 03/07/2022 Time: 02:39:30 PM Plotted by: BRIAN

