



Drawing: K:\PROJECTS\2021\2204-202 2ND AVE NE -- GRAVES ARCH\SUBMITTALS\ACTIVE\SHEET SET\2202 L131 PL SD COLOR.DWG
Date: 03/07/2022 Time: 02:02:01 PM Plotted by: BRIAN

E. MAIN AVENUE

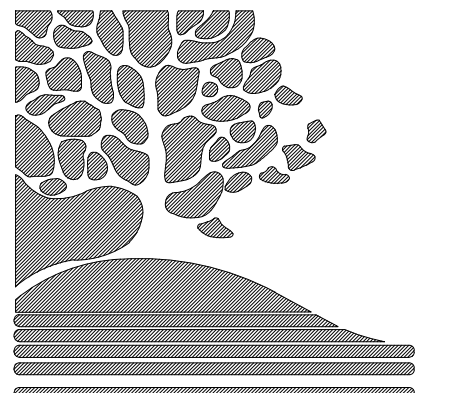


1 COLOR PRELIMINARY PLANTING PLAN
1" = 10'-0"

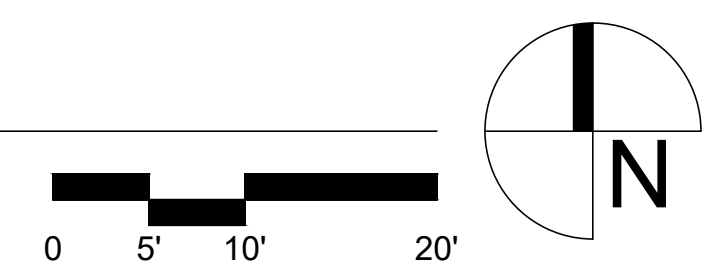

THOMAS RENGSTORF
AND ASSOCIATES

LANDSCAPE ARCHITECTURE
SITE PLANNING
URBAN DESIGN

SUITE 400, 811 FIRST AVE., SEATTLE, WA 98104
PHONE: (206) 682-7562

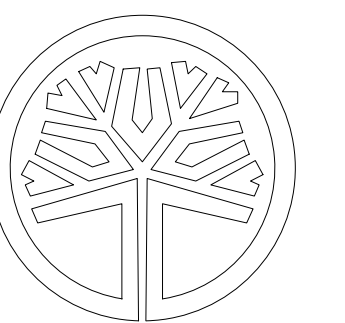

STATE OF
WASHINGTON
REGISTERED
LANDSCAPE ARCHITECT
Thomas V. Rengstorf
THOMAS V. RENGSTORF
CERTIFICATE NO. 2388

PROJECT TITLE
**KURKOV PUYALLUP
MULTI-FAMILY**

304 & 312 2nd AVENUE NORTHEAST
PUYALLUP, WA

SHEET TITLE
**COLOR PRELIMINARY
PLANTING PLAN**

No.	DATE	REVISION	BY

DATE: MARCH 2, 2022

DESIGNED: SE
DRAWN: SE
CHECKED: BTS
SCALE: 1"=10'-0"
TRA No.: 2204
CAD FILE: XXXX

PROJECT: 202 2ND AVE NE
SHEET No.:

L1.31.1

