


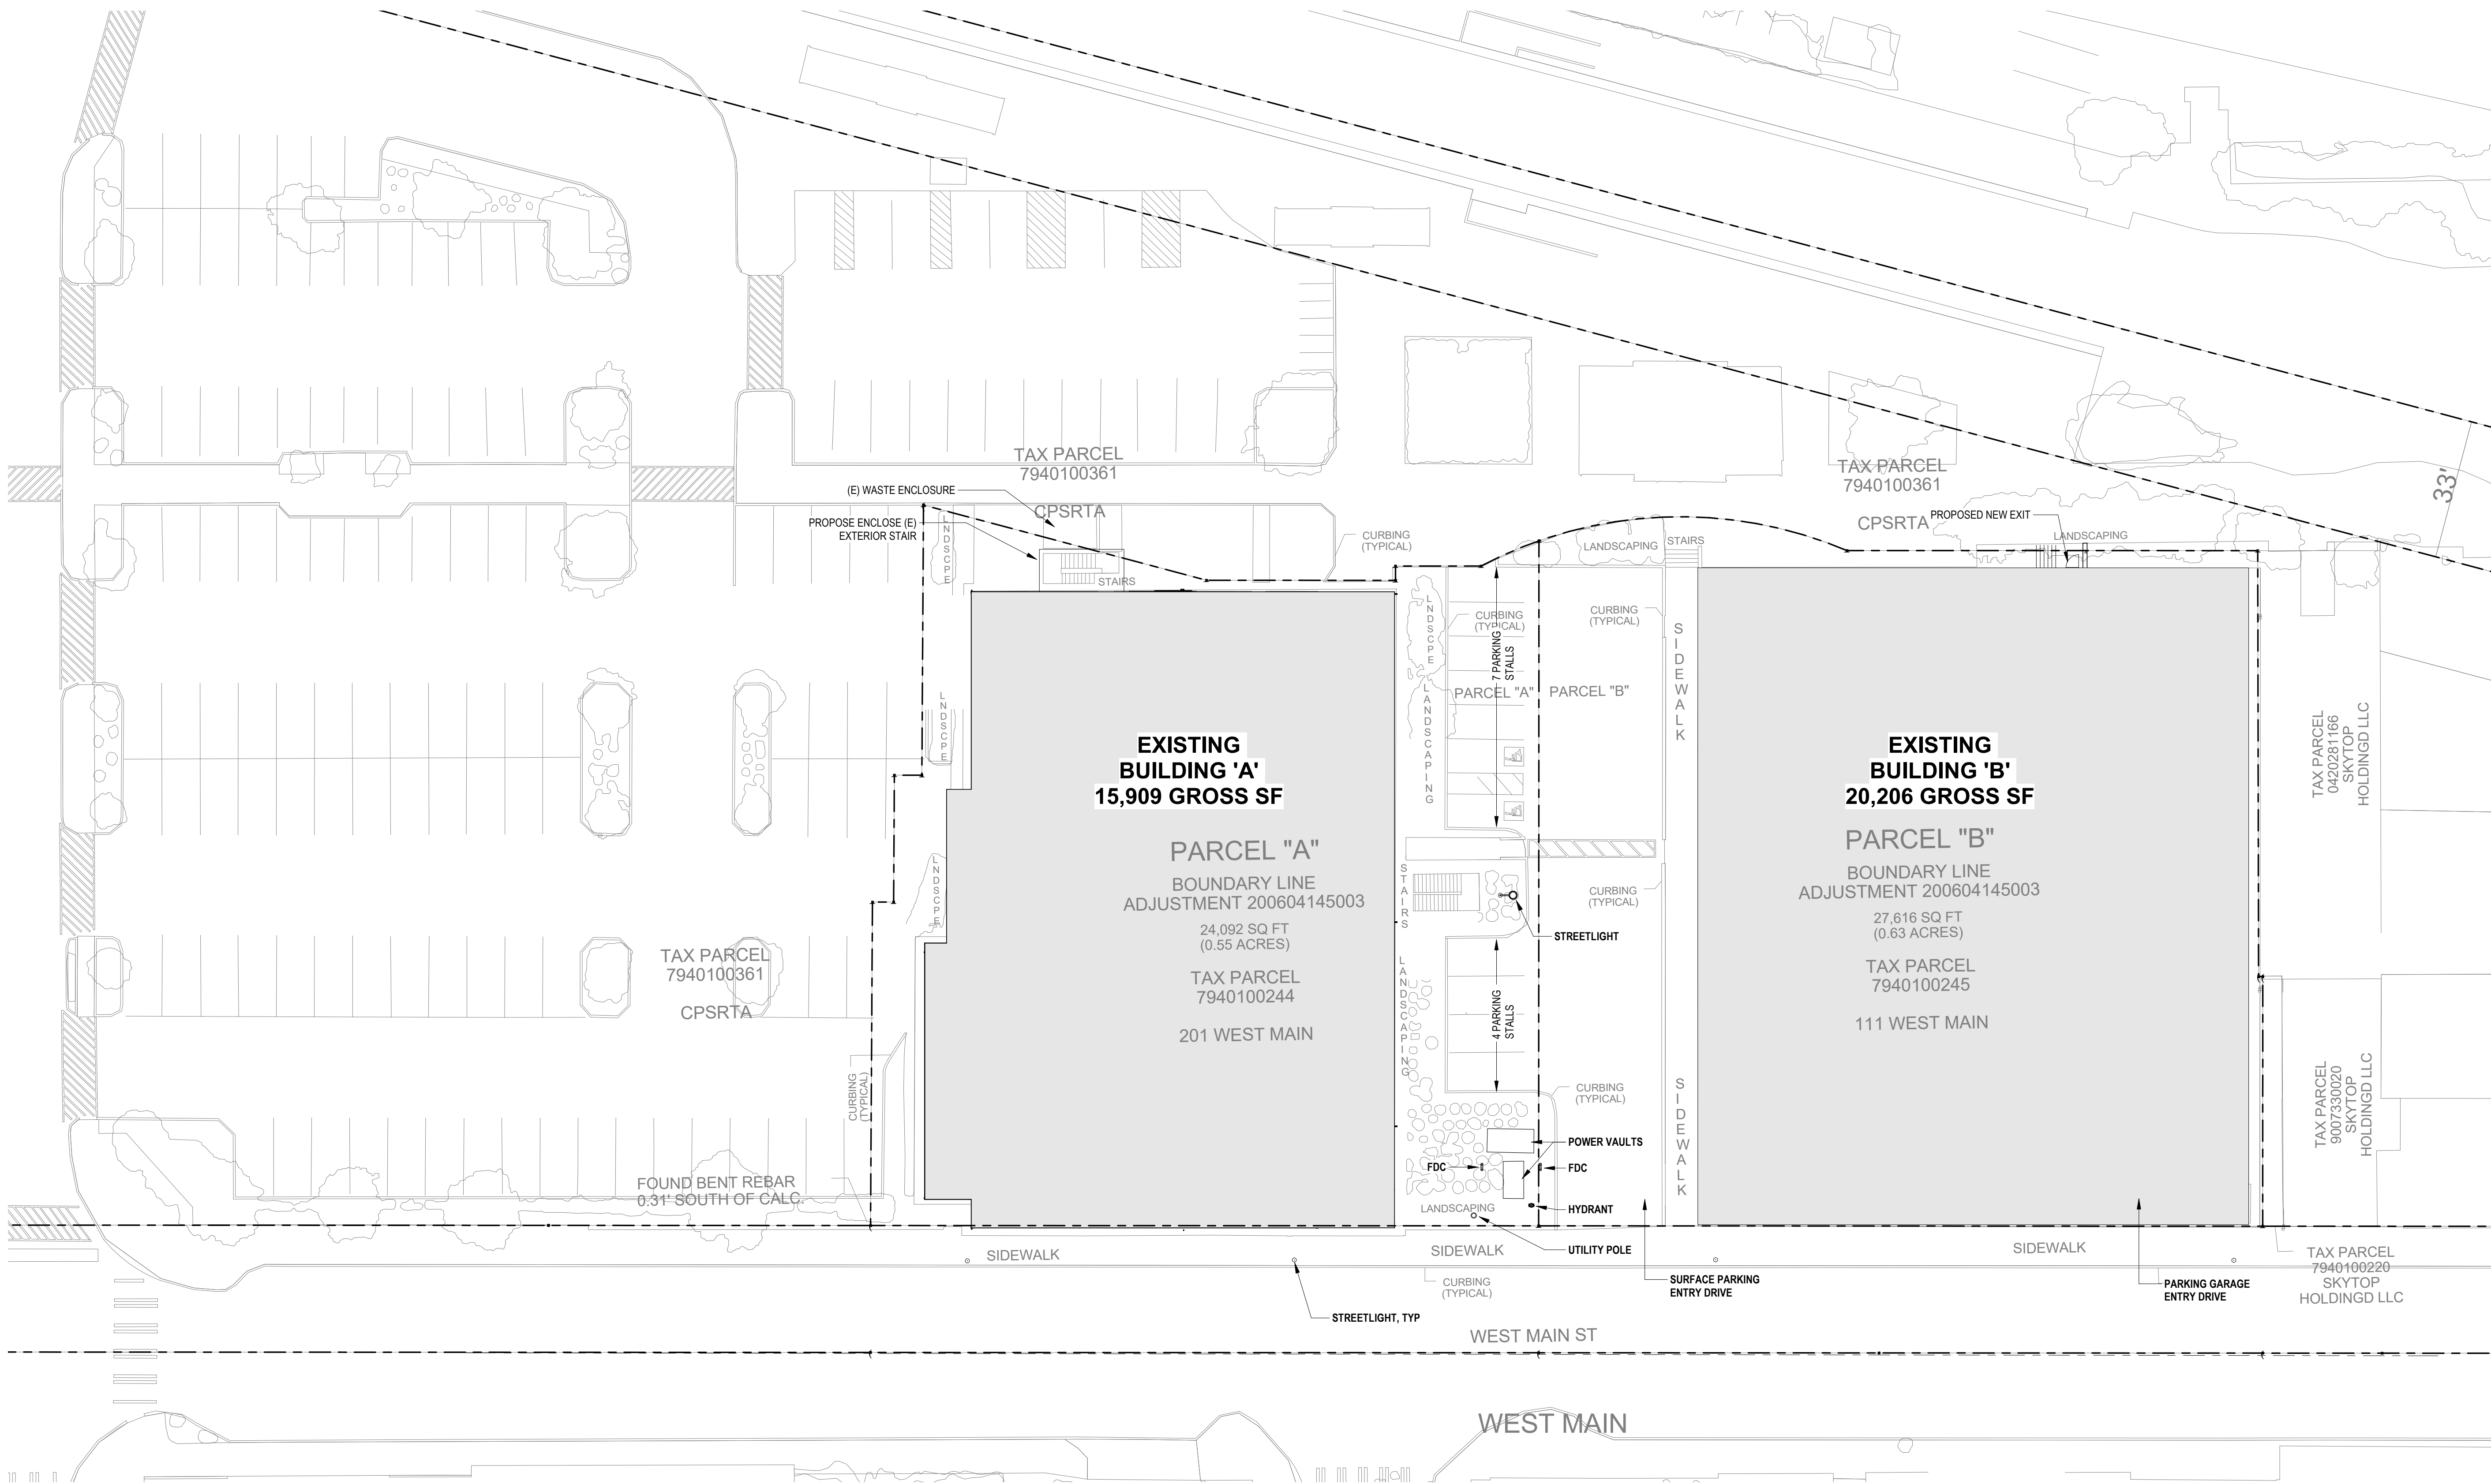

1 Site Plan
1" = 20'-0"

CHC Puyallup - Cannery

201 W. Main
Puyallup, WA 98371

Miller HayashiArchitects

118 North 39th St. Suite 200
Seattle, Washington 98103
Tel: 206 634 0177
Fax: 206 634 0167

ARCHITECT'S STAMP

CONSULTANT

CONSULTANT'S STAMP

PRELIMINARY COORD SET
NOT FOR CONSTRUCTION

BUILDING DEPARTMENT'S STAMP

PHASE

Schematic
Design

DATE

08/29/2022

REVISIONS

No.	Description	Date
-----	-------------	------

SHEET TITLE

SITE PLAN

SHEET NO.

A1.10

MILLER HAYASHI ARCHITECTS 2213