

111 W. Main
Puyallup WA 98371

118 North 35th St. Suite 200
Seattle, Washington 98107
Tel: 206 634 0171
Fax: 206 634 0161

ARCHITECT'S STAMP

CONSULTANT

CONSULTANT'S STAMP

PRELIMINARY COORD SET
NOT FOR CONSTRUCTION

BUILDING DEPARTMENT'S STAMP

PHASE

DATE _____

7/25/22

7/25/22

REVISIONS

No.	Description	Date
-----	-------------	------


SHEET TITLE

SITE PLAN

SHEET NO.

A1.10

© MILLER HAYASHI ARCHITECTS *Project*
Number

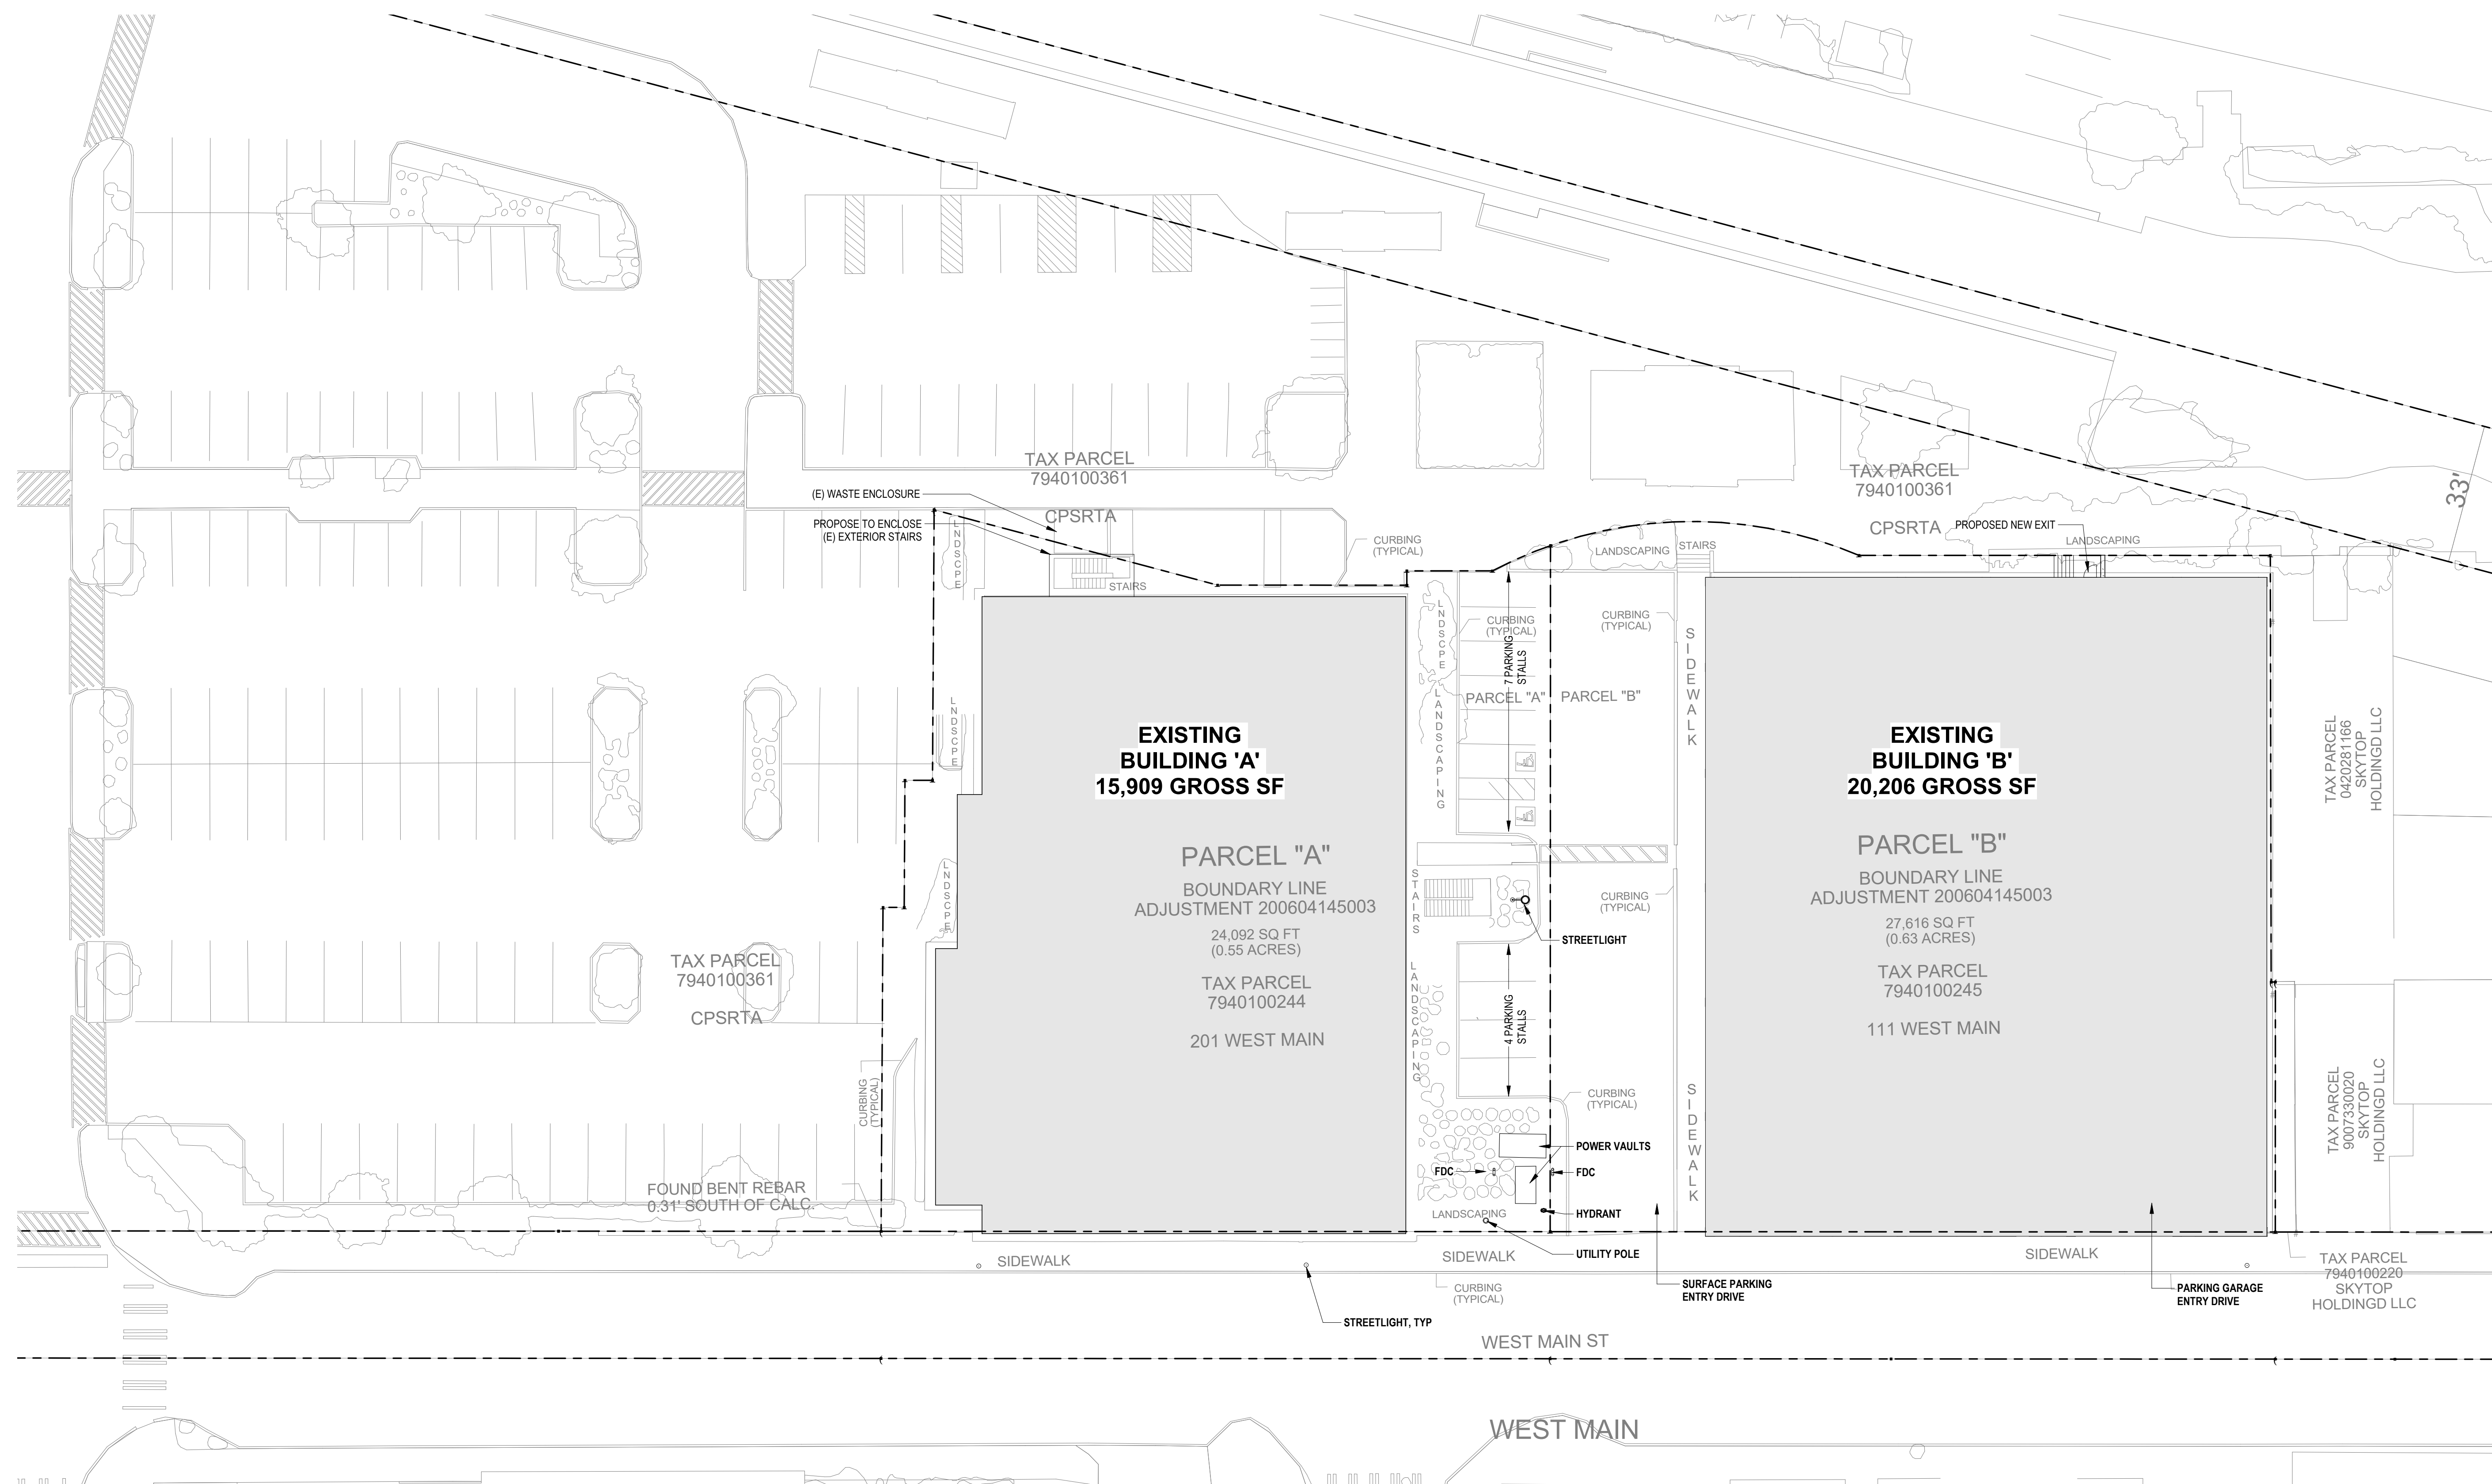

1 Site Plan
1" = 20'-0"

1" = 20'-0"

