


1 LEVEL 1 PLAN - OVERALL

SCALE: 1/8" = 1'-0"

59

SYNTHESIS 9, LLC 523 N. D ST. TACOMA, WA 98403

REUSE OF DOCUMENTS
THIS DOCUMENT AND THE IDEAS AND DESIGNS
INCORPORATED HERIN, AS INSTRUMENTS OF
PROFESSIONAL SERVICE, ARE THE PROPERTY OF
SYNTHESIS 9, LLC AND ARE NOT TO BE USED OR
REPRODUCED IN WHOLE OR IN PART WITHOUT THE
WRITTEN AUTHORIZATION OF SYNTHESIS 9, LLC.

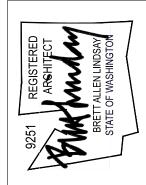

EAST TOWN CROSSIN BUILDING TYPE 3a BUILDING 'H' PIONEER & SHAW PUYALLUP V

REVISIONS

DRAWN BY: BL / CM

CHECKED BY: BL

DATE: 22.05.17

REVISIONS

REVISIONS

DRAWN BY: BL / CM


CHECKED BY: BL

DATE: 22.05.17

TITLE: LEVEL 1 - OVERALL PLAN

PROJECT #: 2016

SHEET:

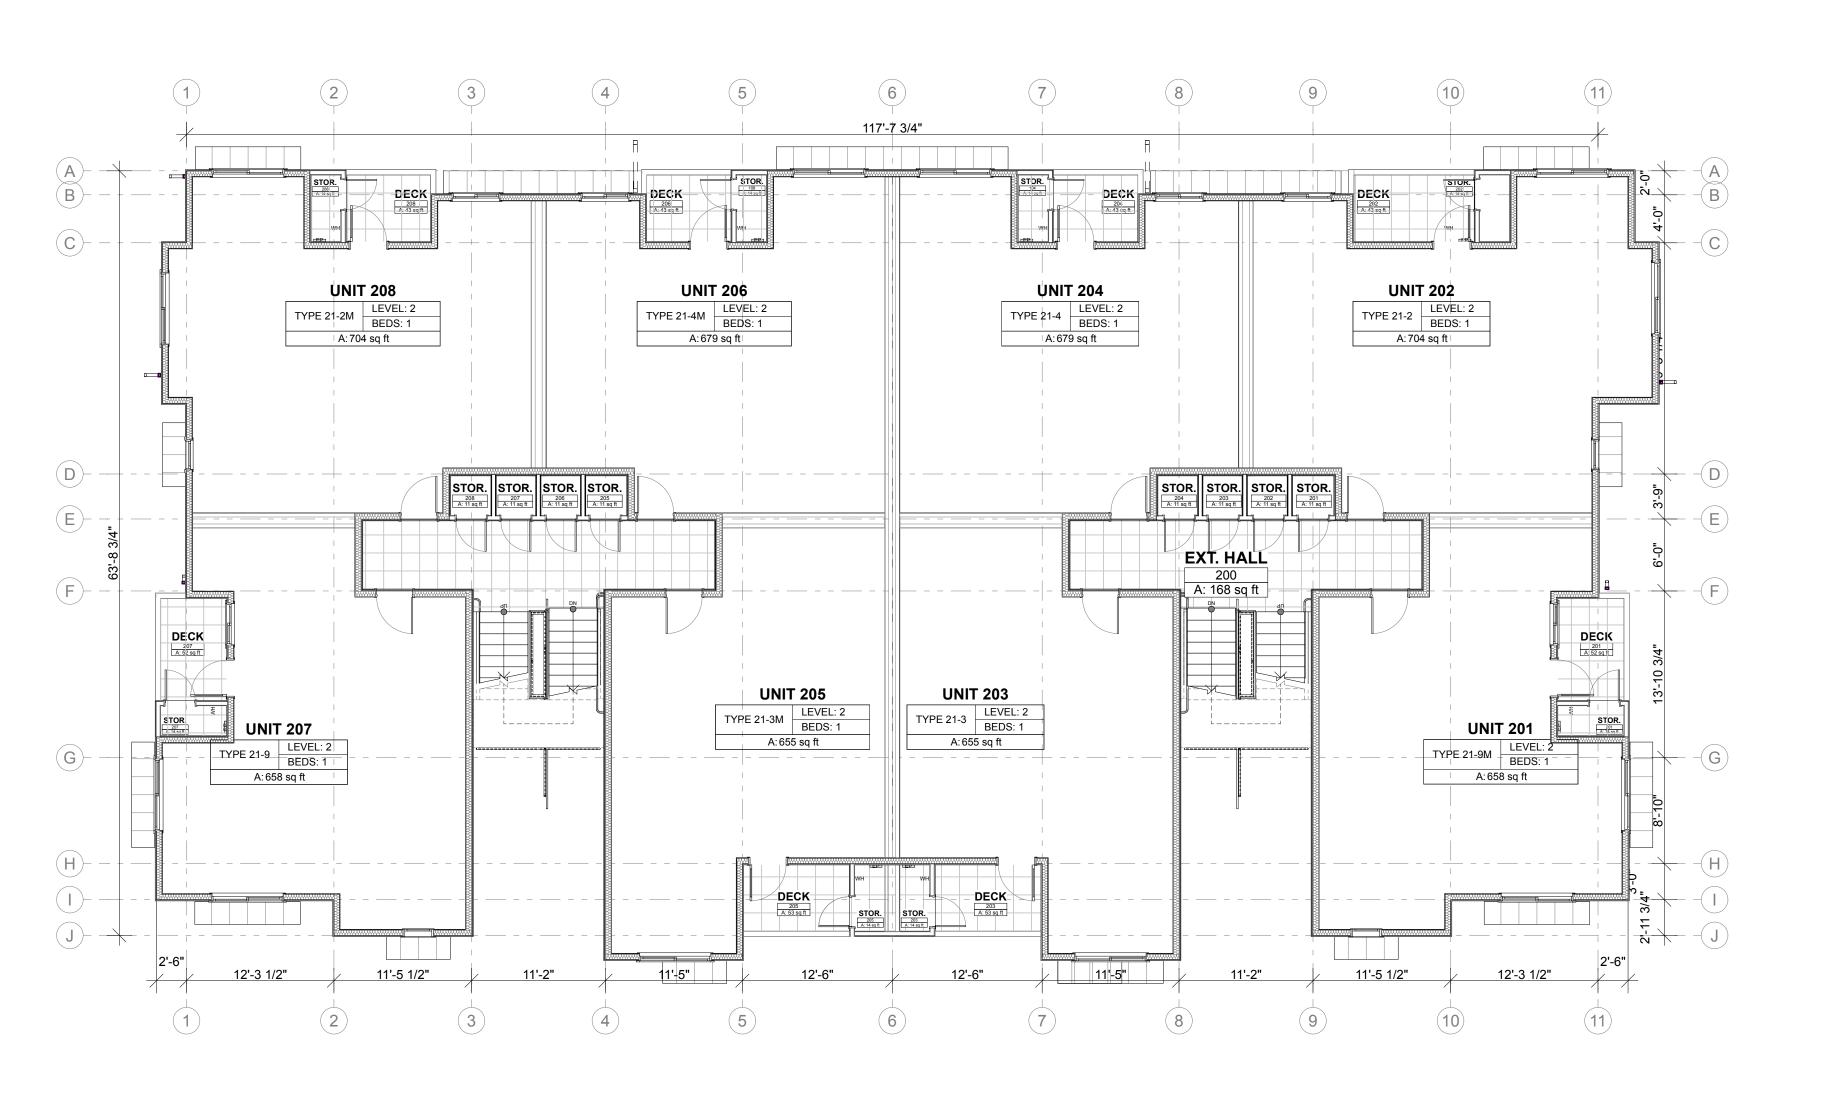

LEVEL 2 PLAN - OVERALL

SCALE: 1/8" = 1'-0"

SYNTHESIS 9, LLC 523 N. D ST. TACOMA, WA 98403

REUSE OF DOCUMENTS
THIS DOCUMENT AND THE IDEAS AND DESIGNS
INCORPORATED HERIN, AS INSTRUMENTS OF
PROFESSIONAL SERVICE, ARE THE PROPERTY OF
SYNTHEISS 9, LLC AND ARE NOT TO BE USED OR
REPRODUCED IN WHOLE OR IN PART WITHOUT THE
WRITTEN AUTHORIZATION OF SYNTHESIS 9, LLC.



EAST TOWN CROSSING
BUILDING TYPE 3a
BUILDING 'H'
PIONEER & SHAW PUYALLUP WA

REVISIONS REVISIONS

.05 DRAWN BY: BL / CM CHECKED BY: 22.05.17 : LEVEL 2 -OVERALL PLAN

PROJECT #:

TITLE:
PROJEC
SHEET:

REUSE OF DOCUMENTS
THIS DOCUMENT AND THE IDEAS AND DESIGNS
INCORPORATED HERIN, AS INSTRUMENTS OF
PROFESSIONAL SERVICE, ARE THE PROPERTY OF
SYNTHESIS 9, LLC AND ARE NOT TO BE USED OR
REPRODUCED IN WHOLE OR IN PART WITHOUT THE
WRITTEN AUTHORIZATION OF SYNTHESIS 9, LLC.

EAST TOWN CROSSING
BUILDING TYPE 3a
BUILDING 'H'
PIONEER & SHAW PUYALLUP WA

REVISIONS

REVISIONS


DRAWN BY:

CHECKED BY: DRAWN BY: BL / CM

TITLE: LEVEL 3 - OVERALL PLAN
PROJECT #: 2016
SHEET:

LEVEL 3 PLAN - OVERALL

SCALE: 1/8" = 1'-0"

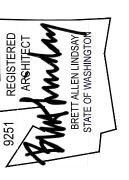

ROOF PLAN - OVERALL
SCALE: 1/8" = 1'-0"

REVISIONS

EAST TOWN CROSSING
BUILDING TYPE 3a
BUILDING 'H'
PIONEER & SHAW PUYALLUP WA

REVISIONS

DRAWN BY:

CHECKED BY: DRAWN BY: BL / CM 22.05.17

TITLE: ROOF-OVERALL PLAN
PROJECT#: 2016
SHEET:



SYNTHESIS 9, LLC 523 N. D ST. TACOMA, WA 98403 REUSE OF DOCUMENTS

REVISIONS


REVISIONS

DRAWN BY: BL / CM CHECKED BY:

BUILDING ELEVATIONS PROJECT #:



SYNTHESIS 9, LLC 523 N. D ST. TACOMA, WA 98403

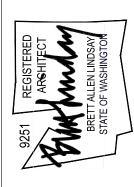


EAST TOWN CROSSING
BUILDING TYPE 3a
BUILDING 'H'
PIONEER & SHAW PUYALLUP WA

REVISIONS

DRAWN BY: BL / CM CHECKED BY: BUILDING ELEVATIONS

PROJECT #:

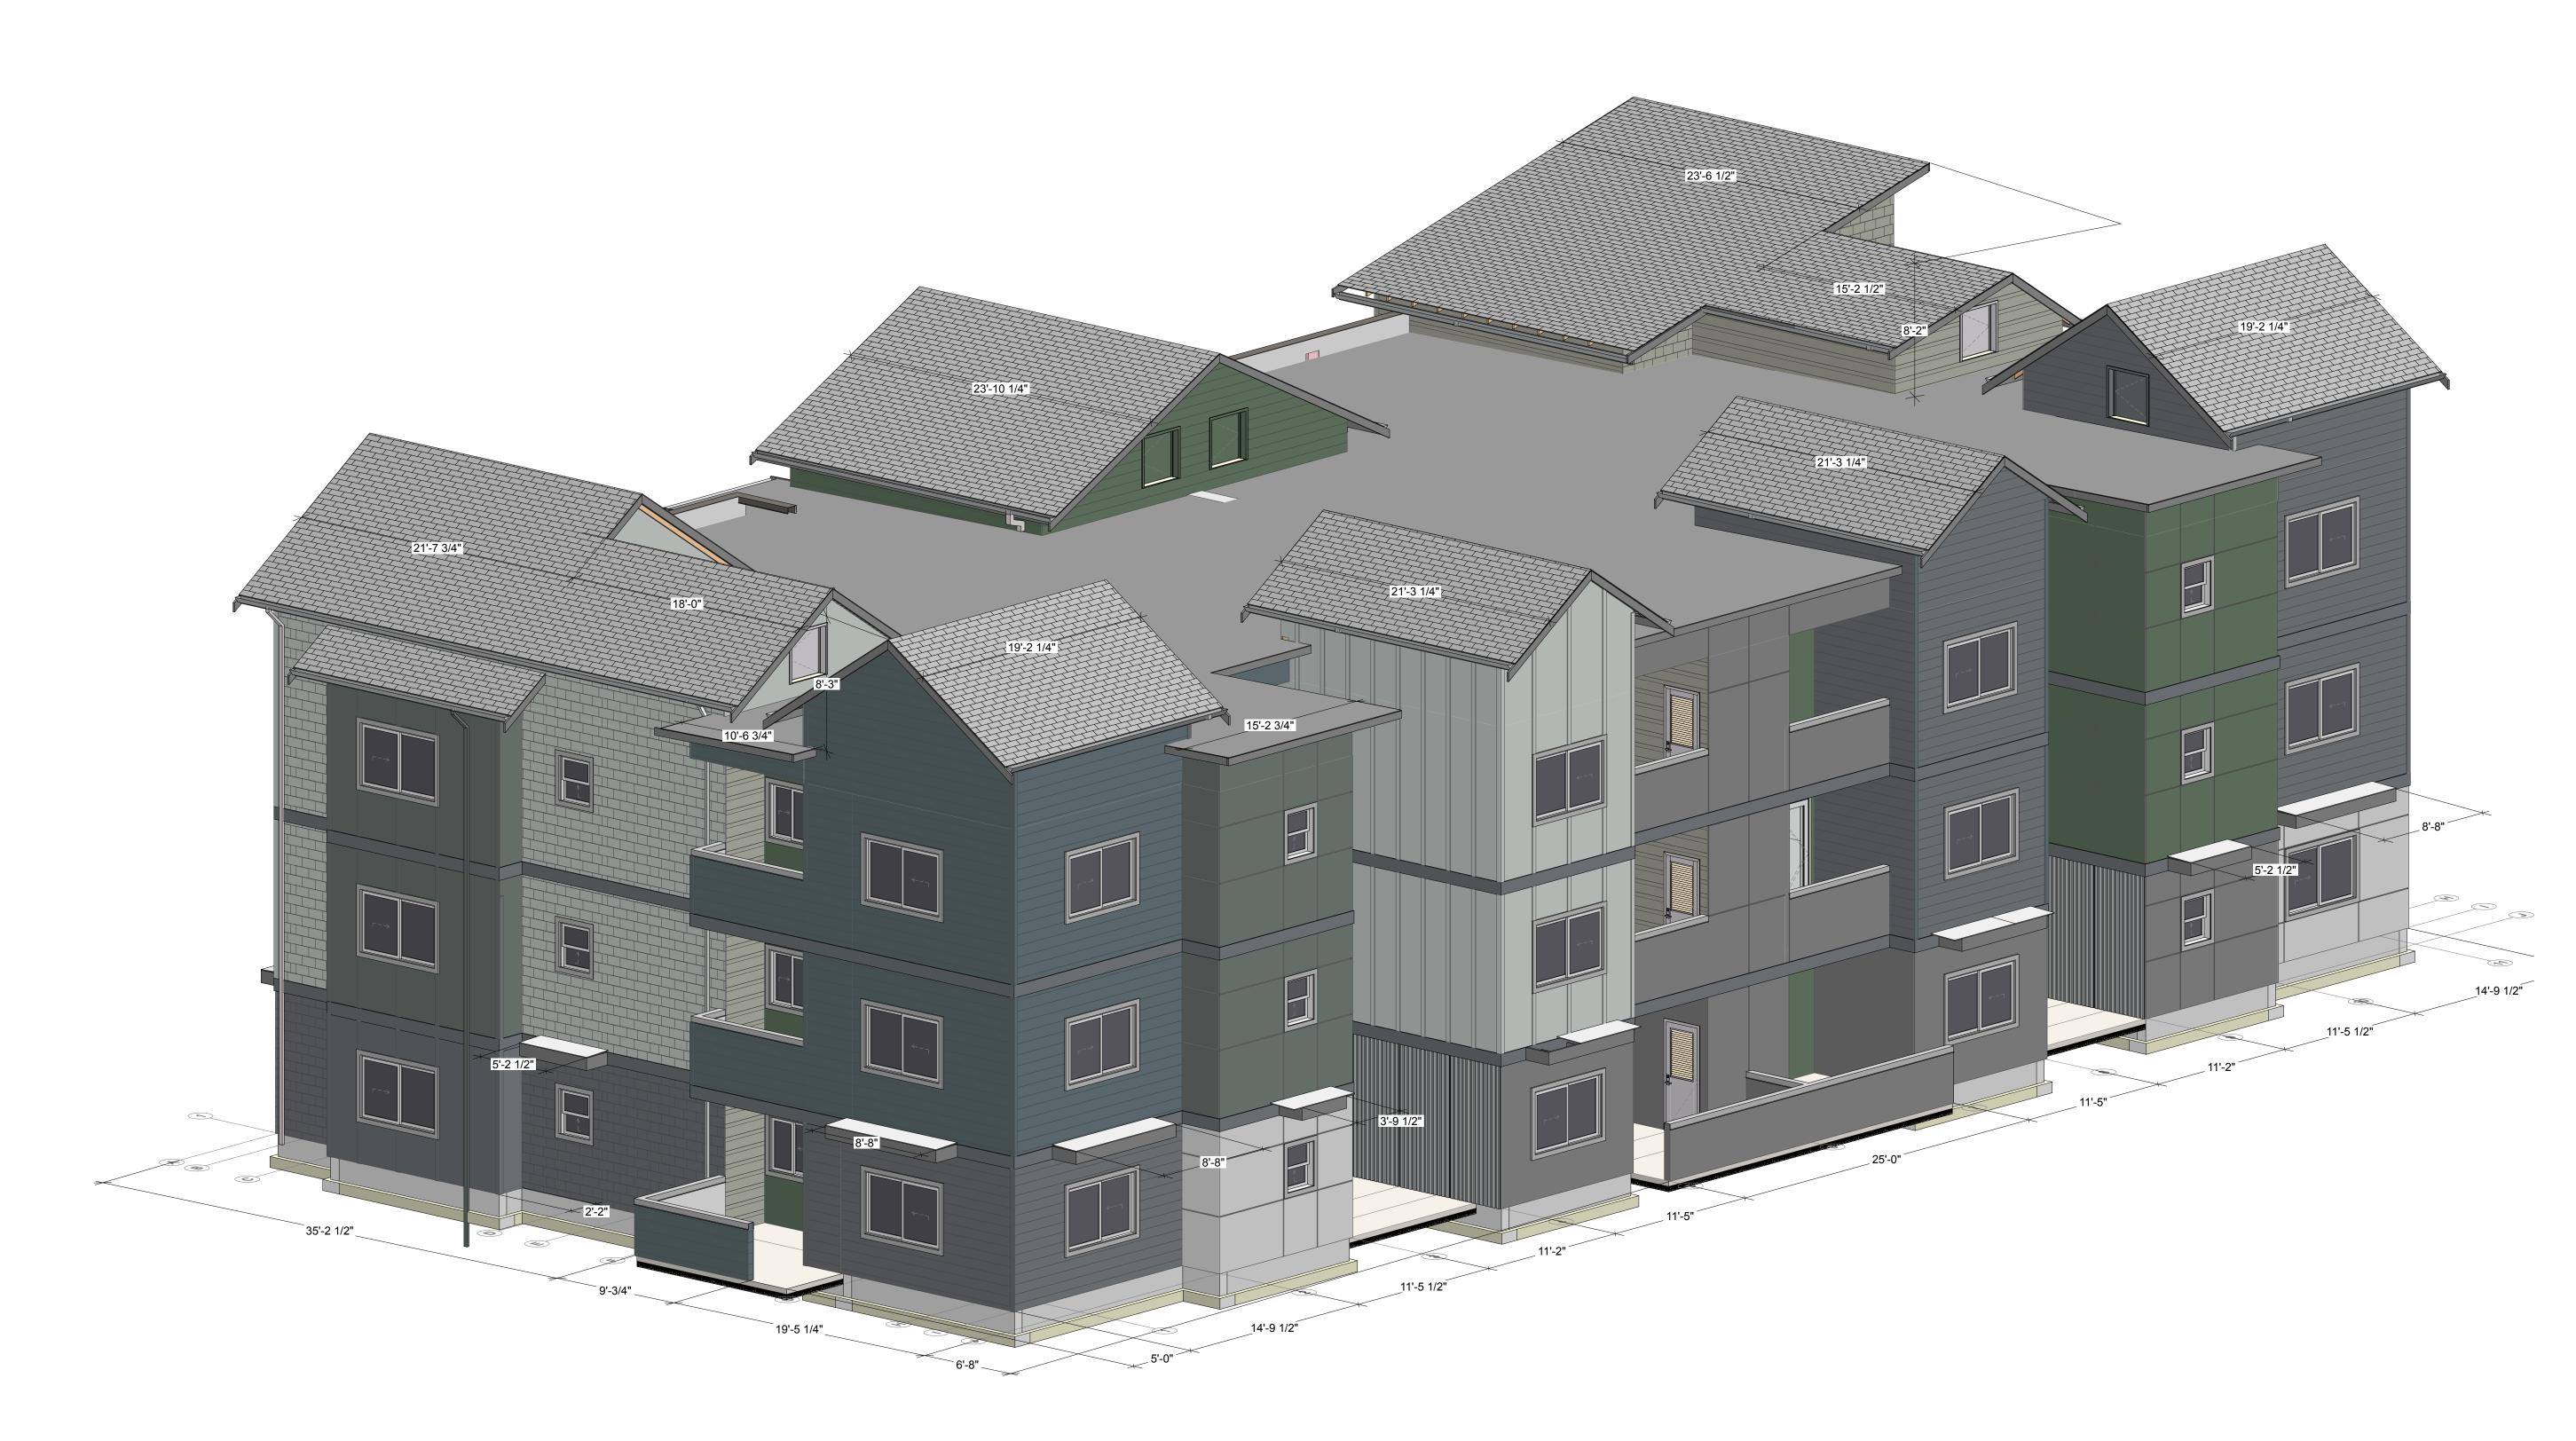

1 FACADE ARTICULATION - FRONT
SCALE: 3/16" = 1'-0"

YNTHESIS 9, LLC

SYNTHESIS 9, LLC 523 N. D ST. TACOMA, WA 98403

REUSE OF DOCUMENTS
THIS DOCUMENT AND THE IDEAS AND DESIGNS
INCORPORATED HERIN, AS INSTRUMENTS OF
PROFESSIONAL SERVICE, ARE THE PROPERTY OF
SYNTHESIS 9, LLC AND ARE NOT TO BE USED OR
REPRODUCED IN WHOLE OR IN PART WITHOUT THI
WRITTEN ALITHORIZATION OF SYNTHESIS 9, LLC



EAST TOWN CROSSING BUILDING TYPE 3a

REVISIONS

REVISIONS

DRAWN BY: BL / CI
CHECKED BY: E

DRAWN BY: BL / CM


CHECKED BY: BL

DATE: 22.05.17

TITLE: FACADE ARTICULATION

PROJECT #: 2016

DATE:
TITLE:
AF
PROJECT #
SHEET:

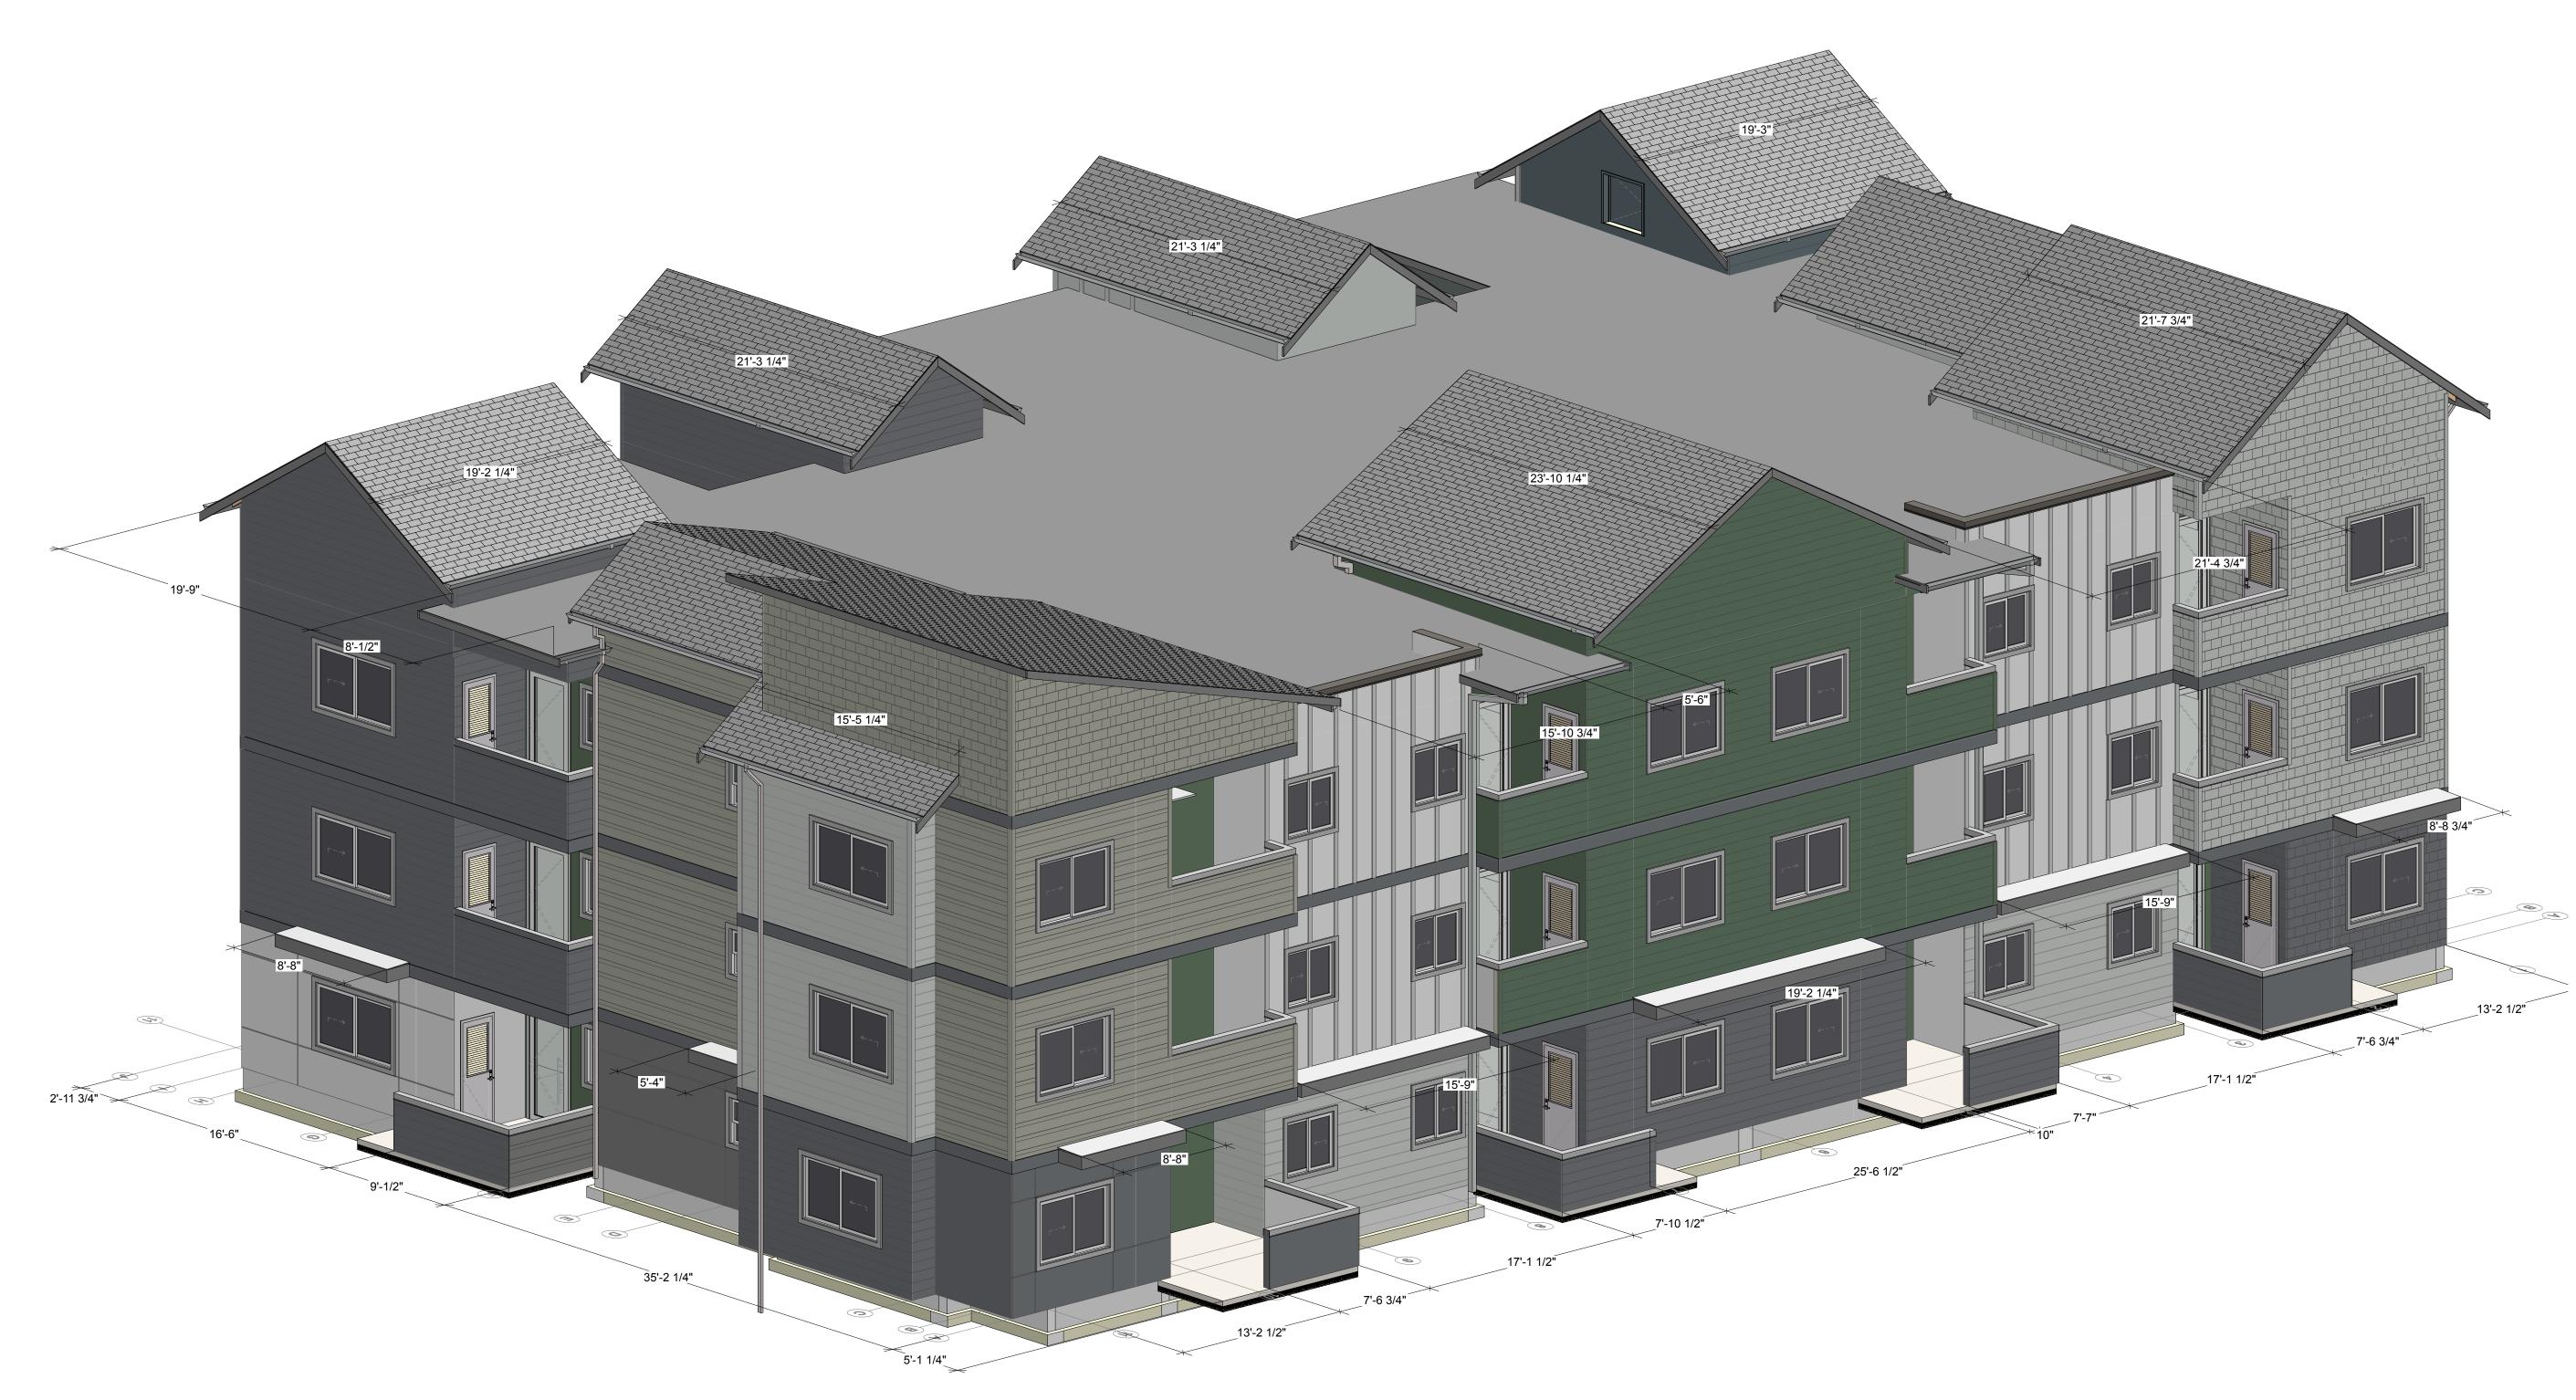

1 FACADE ARTICULATION - REAR
SCALE: 3/16" = 1'-0"

REVISIONS

DRAWN BY: BL / CM

CHECKED BY: BL

DATE: 22.05.17

TITLE: FACADE ARTICULATION

PROJECT #: 2016

SHEET:

REVISIONS

SYNTHESIS 9, LLC

SYNTHESIS 9, LLC 523 N. D ST. TACOMA, WA 98403

REUSE OF DOCUMENTS
THIS DOCUMENT AND THE IDEAS AND DESIGNS
INCORPORATED HERIN, AS INSTRUMENTS OF
PROFESSIONAL SERVICE, ARE THE PROPERTY OF
SYNTHESIS 9, LLC AND ARE NOT TO BE USED OR
REPRODUCED IN WHOLE OR IN PART WITHOUT TH

