


Karen Kiest
Landscape Architects

111 west john street suite 306
seattle washington 98119
206 323 6032

www.kk-la.com

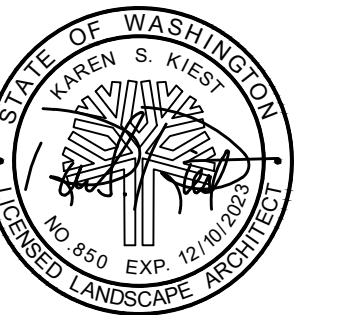


5% CD'S

01/05/23

Description	Date
-------------	------

Planting Plan

1.0

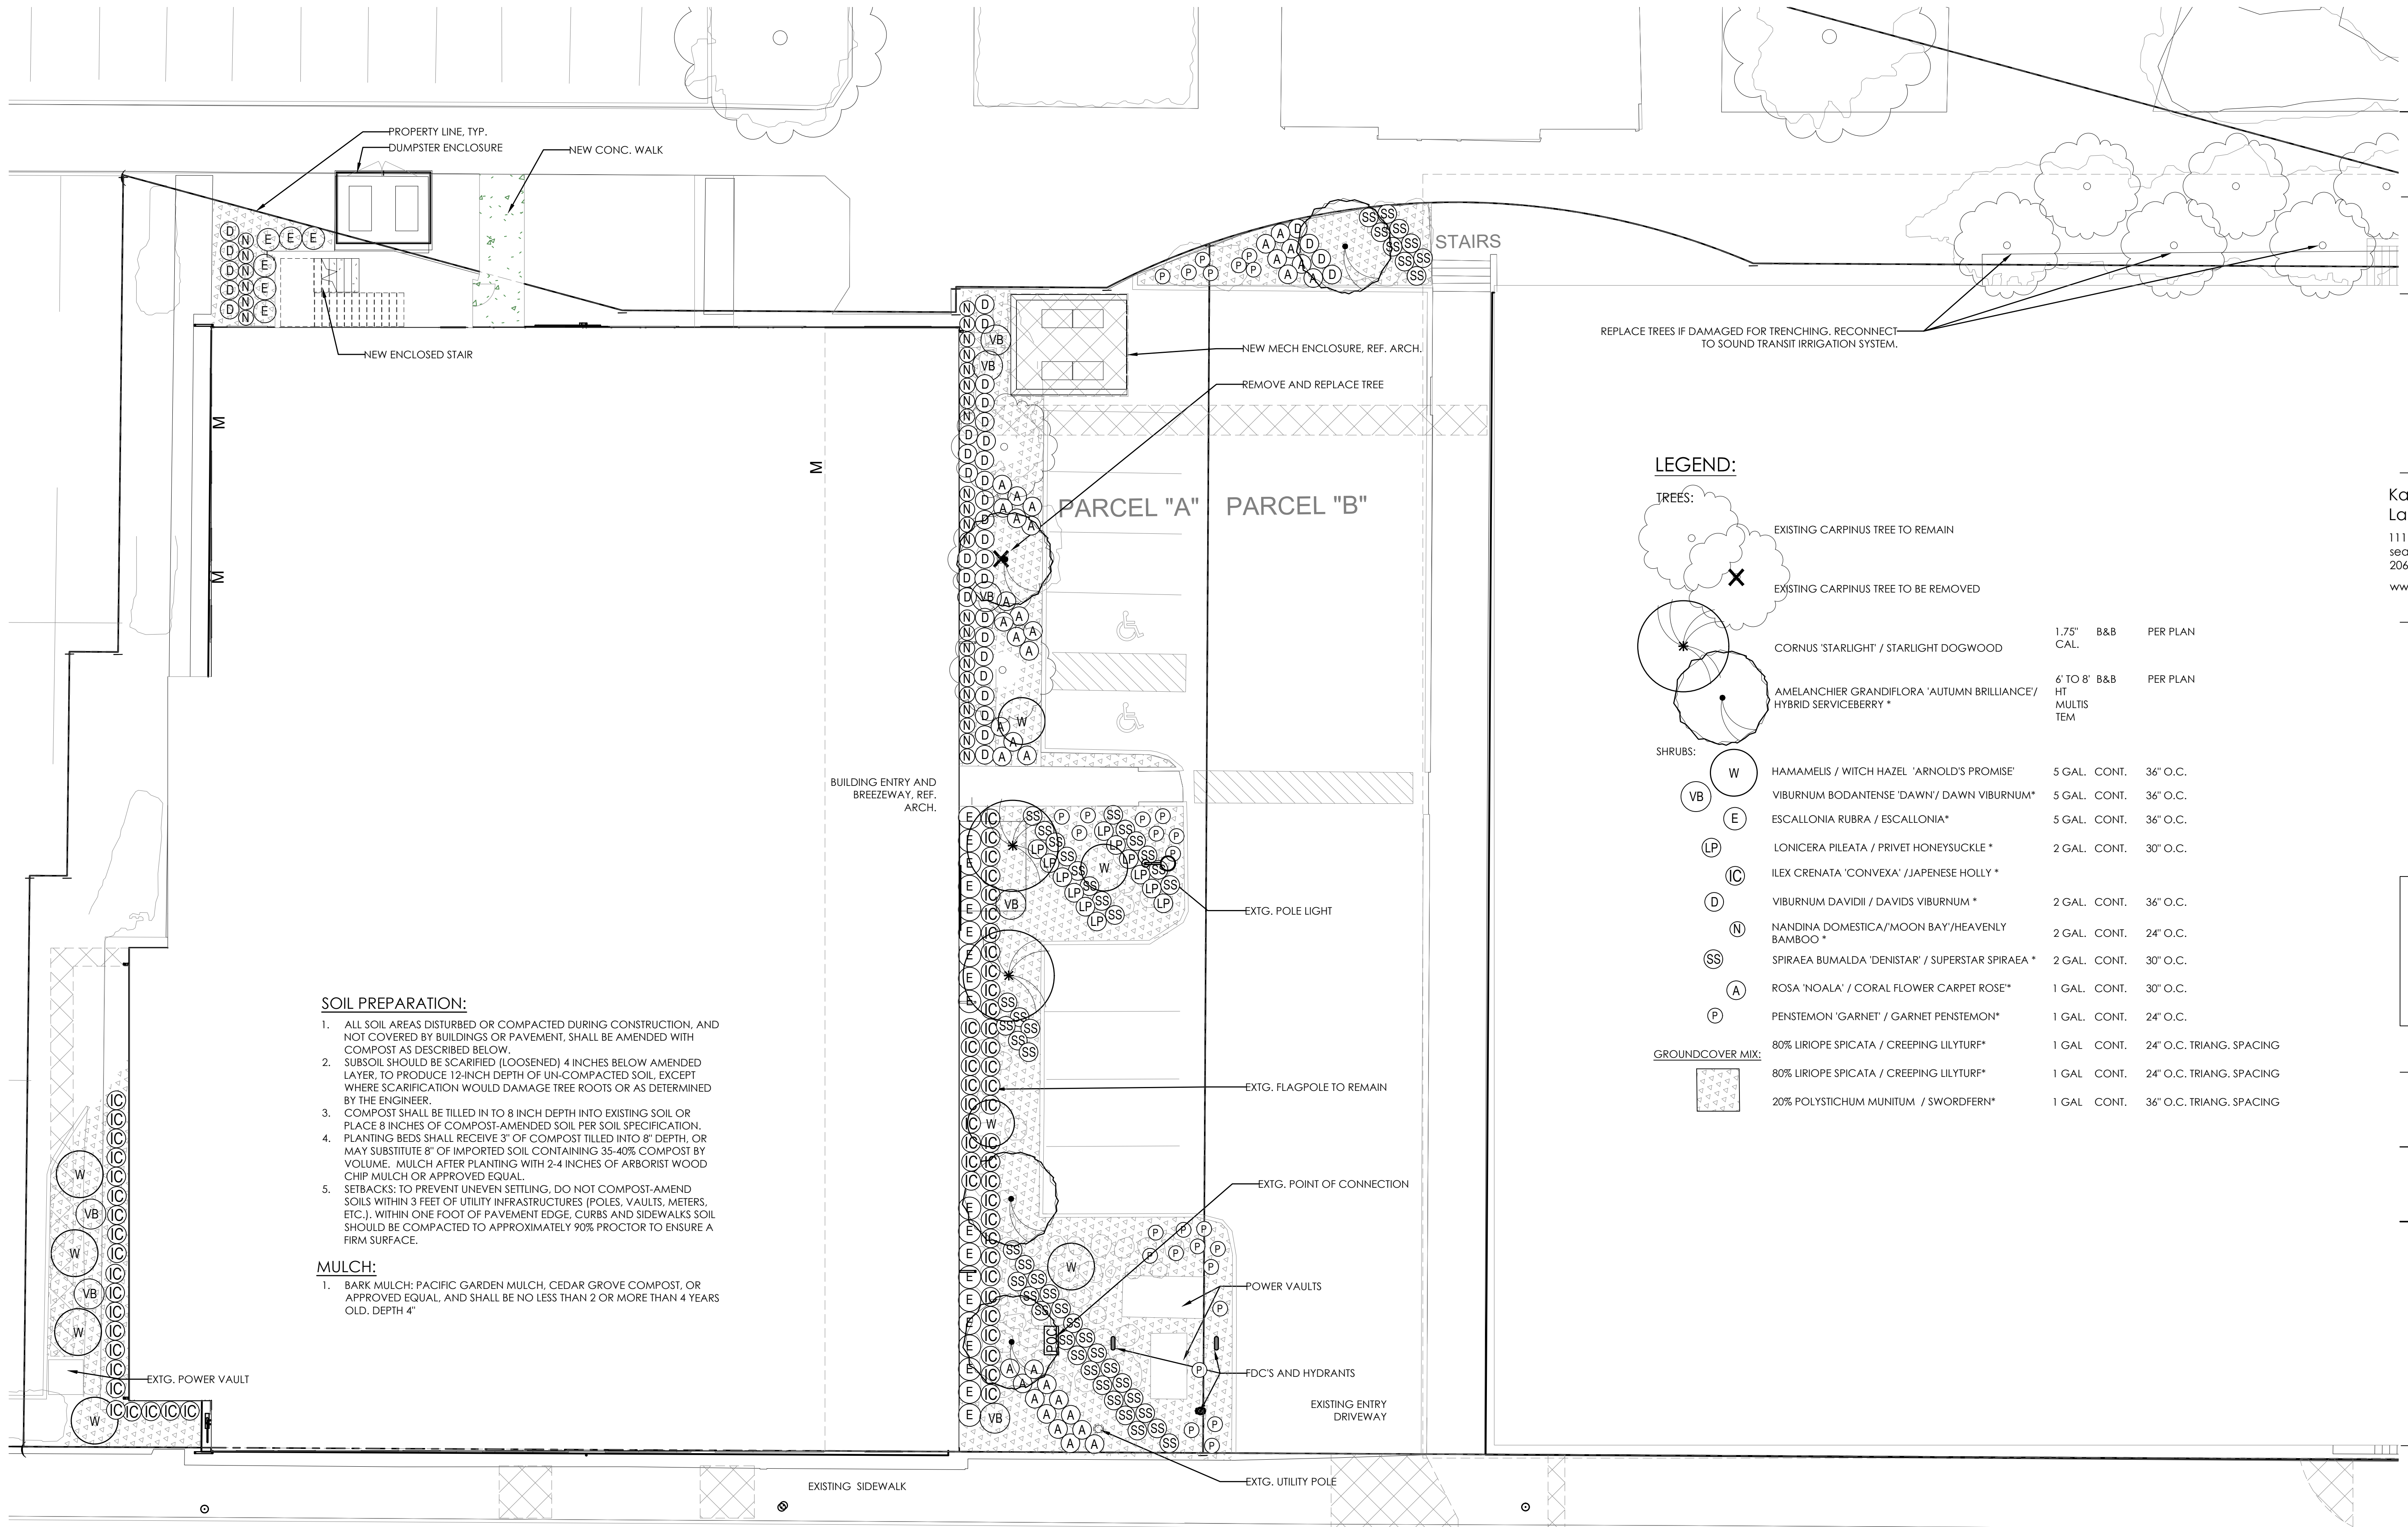

WEST MAIN STREET

1 Landscape Site Plan

scale 1" = 10' - 0"

A number line is shown with tick marks at 0, 10, and 20. To the right of the number line is a clock face with a vertical line pointing to the 12 o'clock position.