



Architecture - Interiors
Planning - Engineering

Portland, OR
503.224.9560
Vancouver, WA
360.695.7879
Seattle, WA
206.749.9993

www.mcknzie.com


MACKENZIE.
DESIGN DRIVEN - CLIENT FOCUSED

Client
**CREF3 PUYALLUP
OWNER LLC**

11611 SAN VICENTE
BLVD 10TH FLOOR
LOS ANGELES, CA
90049

Project
**FORTRESS -
PUYALLUP**

240 15TH ST SE
PUYALLUP, WA 98372

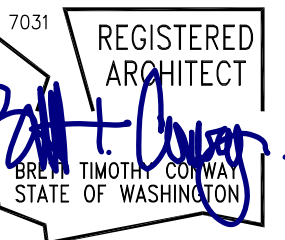

© MACKENZIE 2022
ALL RIGHTS RESERVED
THESE DRAWINGS ARE THE PROPERTY OF
MACKENZIE AND ARE NOT TO BE USED
OR REPRODUCED IN ANY MANNER,
WITHOUT PRIOR WRITTEN PERMISSION


REVISION SCHEDULE		
Delta	Issued As	Issue Date

SHEET TITLE:
**EXTERIOR
ELEVATIONS**


DRAWN BY: TN
CHECKED BY: BC
SHEET

A2.00


JOB NO. **2220290.00**

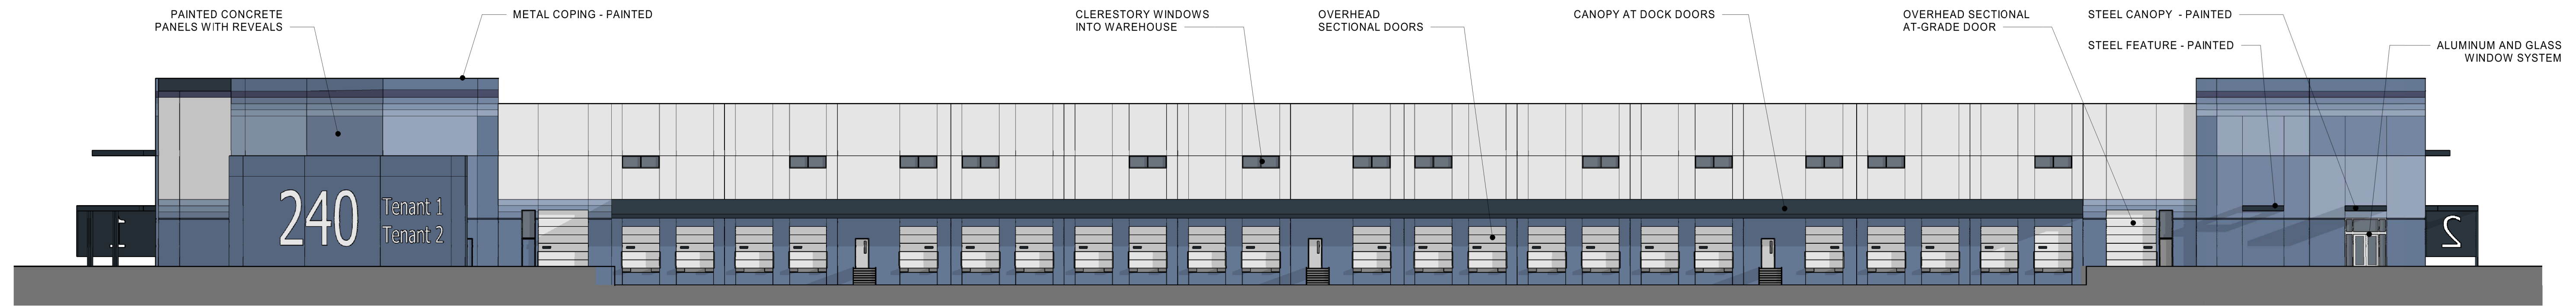


NORTH ELEVATION

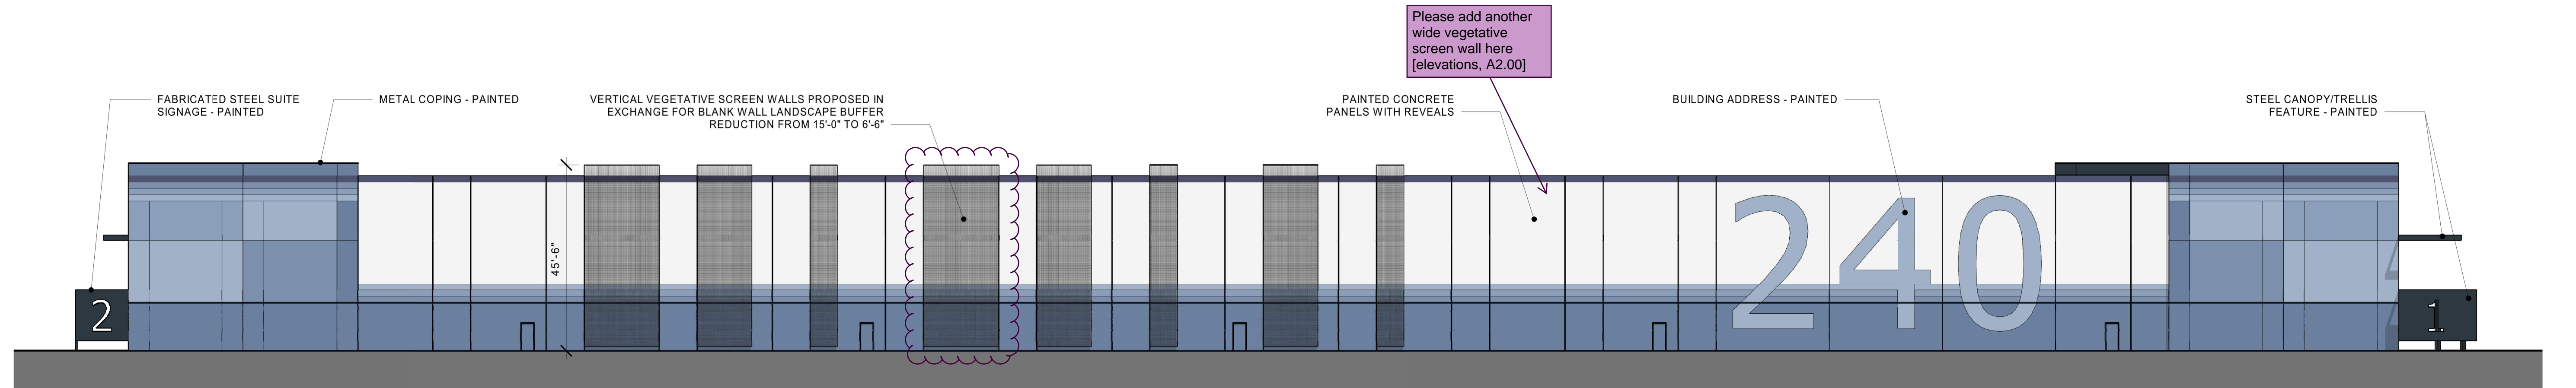

SOUTH ELEVATION

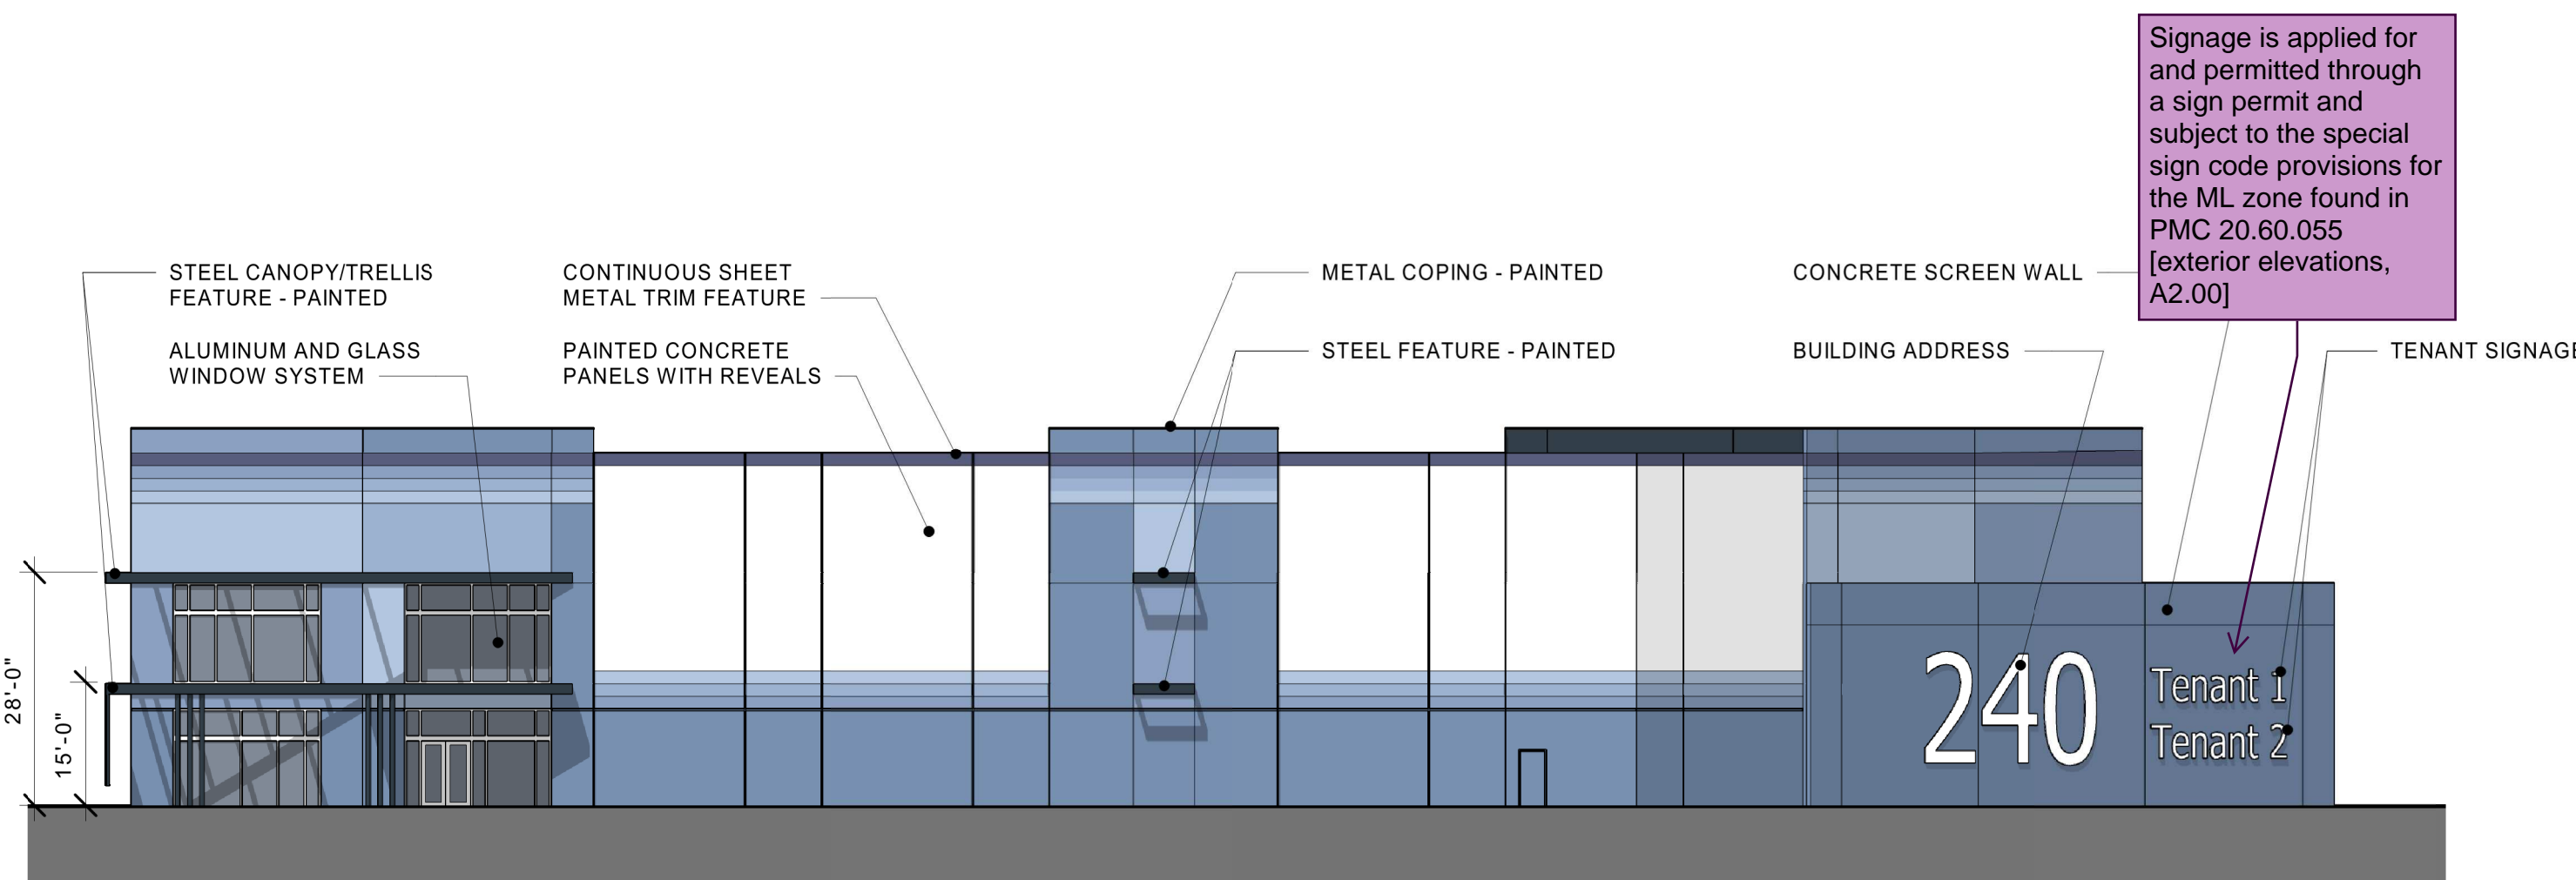

EAST ELEVATION

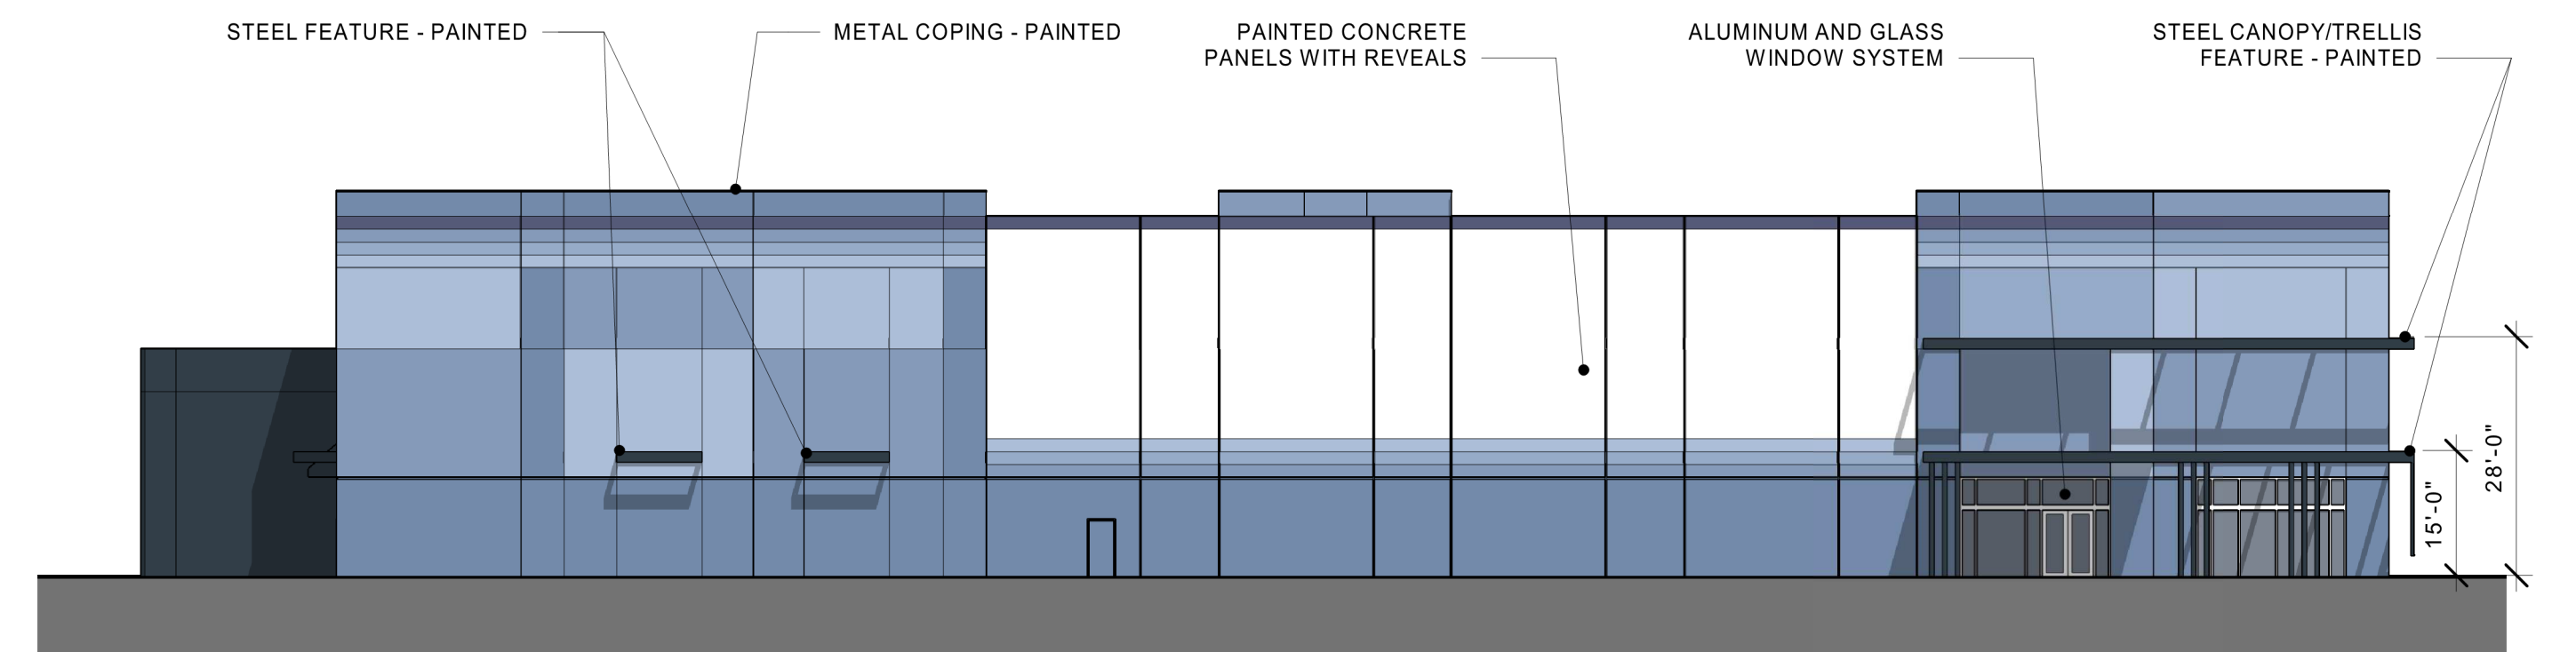

WEST ELEVATION

PAINT LEGEND

- PAINT PT-1
- PAINT PT-2
- PAINT PT-3
- PAINT PT-4
- PAINT PT-5
- PAINT PT-6
- PAINT PT-7

