

CPFD



A PORTION OF THE NE 1/4 AND THE SE 1/4 OF SEC. 21, TWN. 20 N, RGE. 04 E, W.M. CITY OF PUYALLUP, PIERCE COUNTY, WASHINGTON

APPROVED

BY _____
CITY OF PUYALLUP
DEVELOPMENT ENGINEERING

DATE _____

NOTE: THIS APPROVAL IS VOID AFTER 180 DAYS FROM APPROVAL DATE. THE CITY WILL NOT BE RESPONSIBLE FOR ERRORS AND/OR OMISSIONS ON THESE PLANS. FIELD CONDITIONS MAY DICTATE CHANGES TO THESE PLANS AS DETERMINED BY THE DEVELOPMENT ENGINEERING MANAGER.

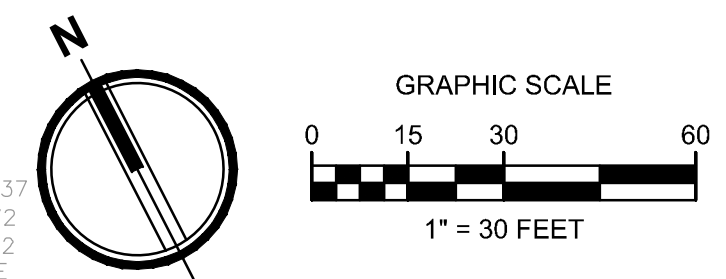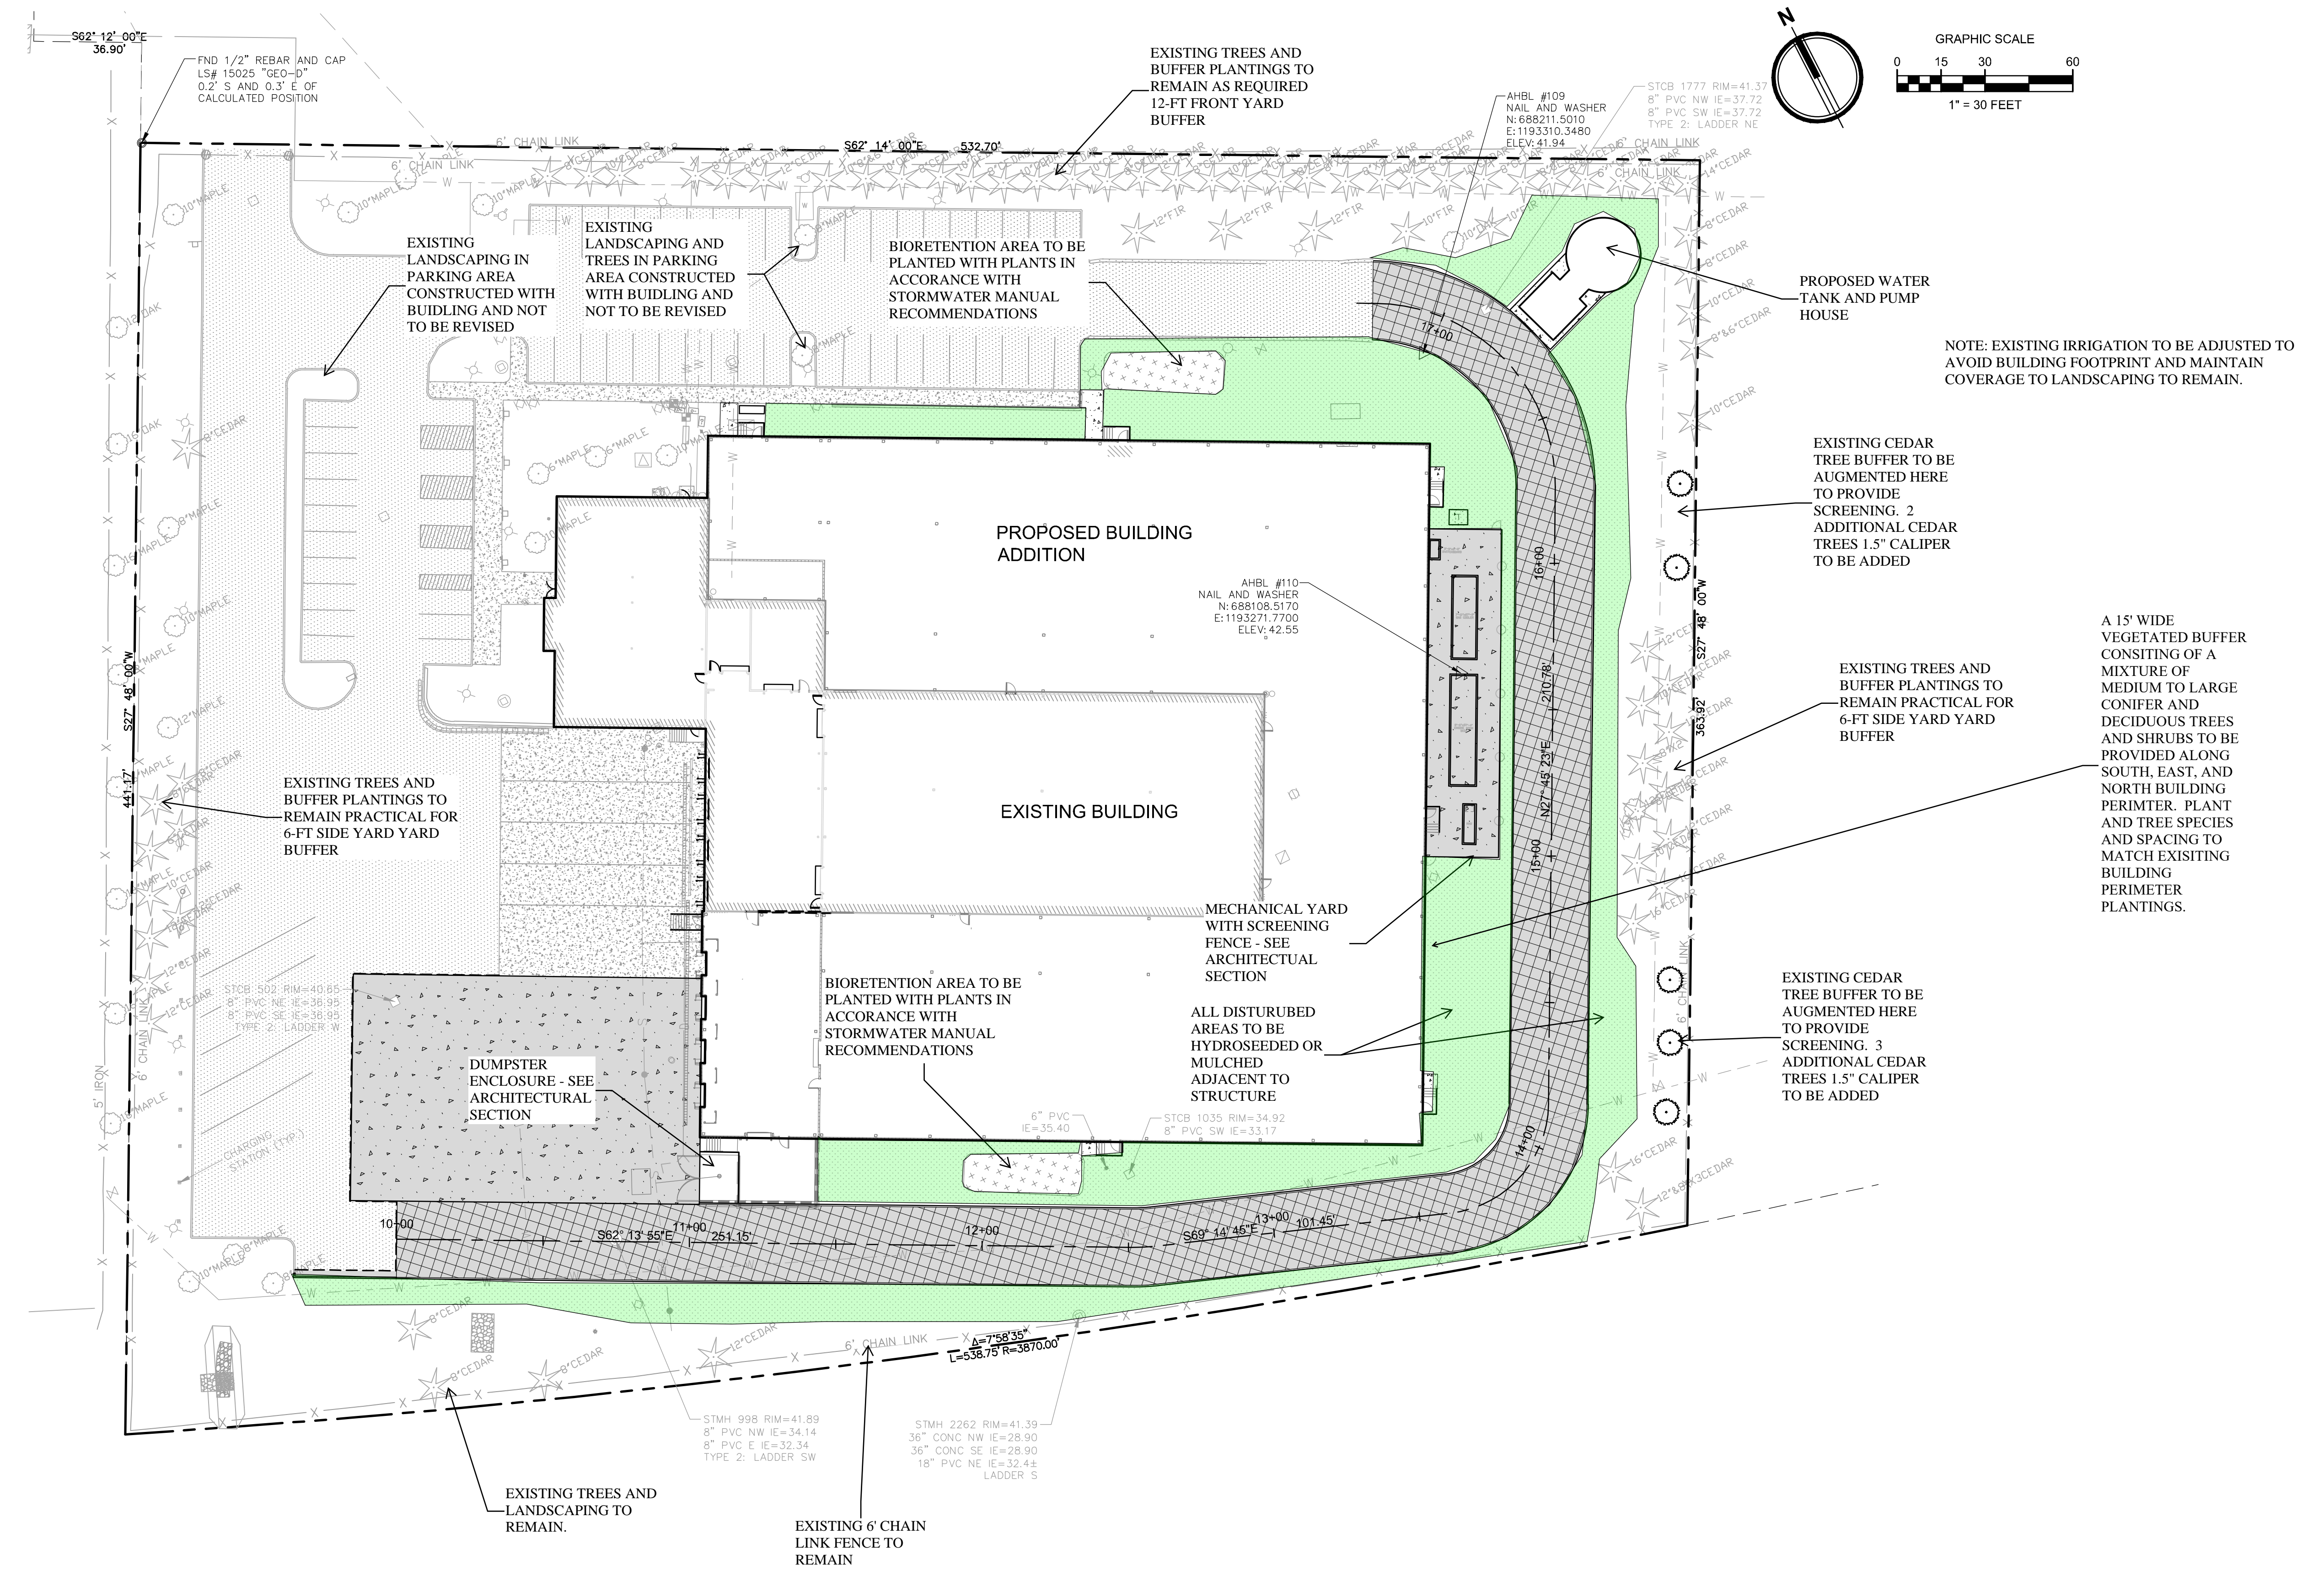


Project Title:
COASTAL PACIFIC FOOD DISTRIBUTION PUYALLUP

Client:
AWB ENGINEERS
1942 NORTHWOOD DRIVE
SALISBURY, MARYLAND 21801
Matt Smith

Project No.:
2230491.11

Issue Set & Date:
PRELIMINARY SITE PLAN REVIEW
11/15/2023

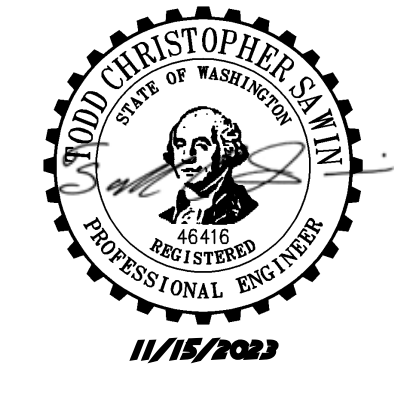

NOTICE: ALTERATION OF THIS DOCUMENT SHALL INVALIDATE THE PROFESSIONAL SEAL AND SIGNATURE. PUBLICATION OF THIS DOCUMENT DOES NOT GUARANTEE THE ACCURACY OR COMPLETENESS OF THE INFORMATION HEREIN. THIS DOCUMENT IS THE ONLY ONE TO BE USED FOR PERMITS, TRAKS, OR ACTION TO THAT PROJECT OR FOR ANY OTHER PROJECT.

Revisions:

Sheet Title:
PRELIMINARY LANDSCAPE PLAN

Designed by: JI **Drawn by:** CM **Checked by:** TS

Sheet No.:
C8.00
— of 19 Sheets

