



SIDING TYPE LEGEND

- TYPE 1 FIBER CEMENT PANEL
- TYPE 2 FIBER CEMENT LAP
- TYPE 3 METAL PANEL

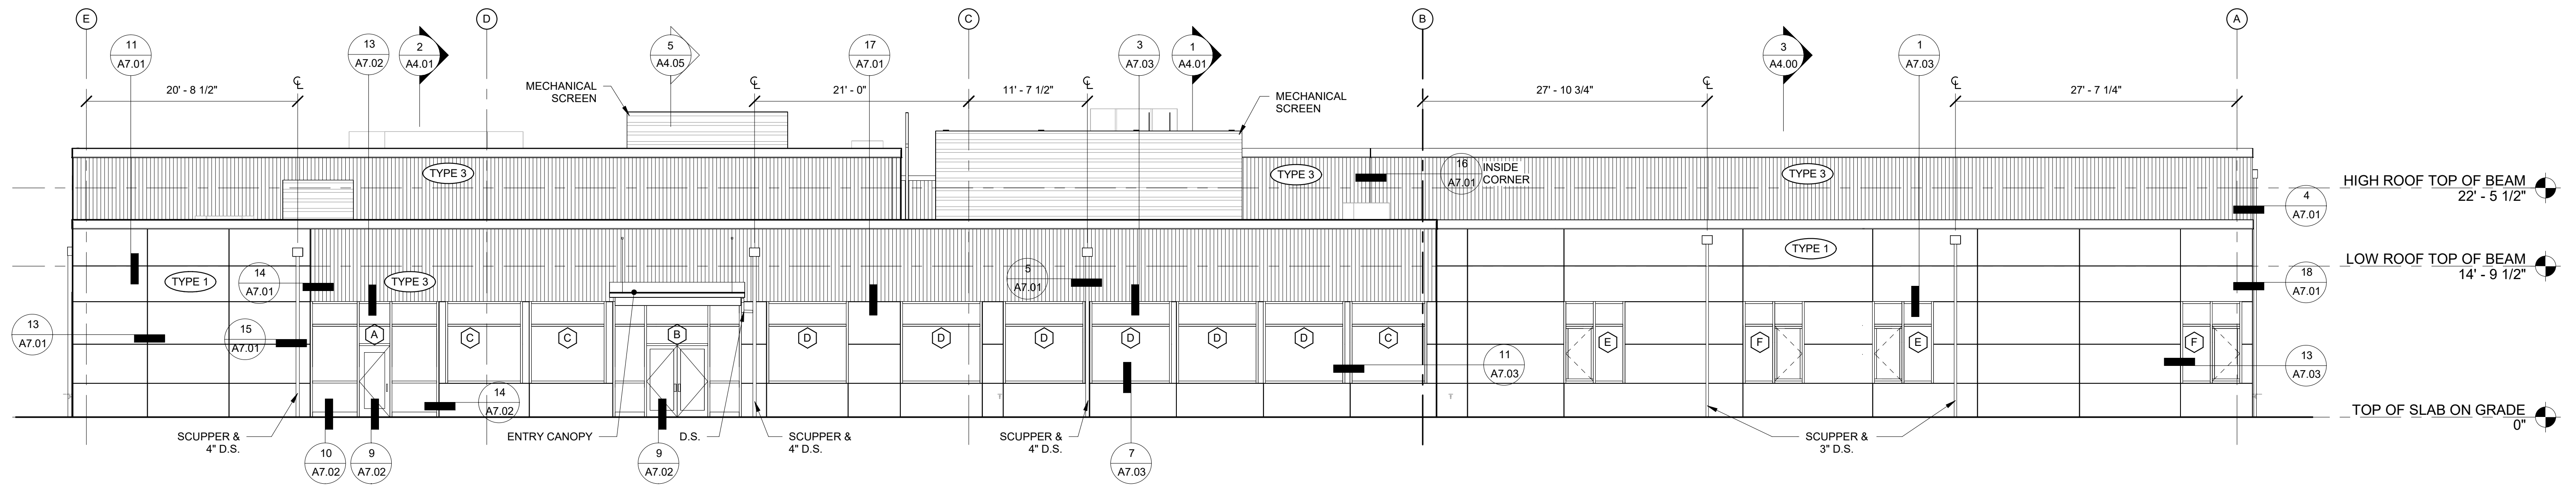

1 EAST EXTERIOR ELEVATION
 1/8" = 1'-0"

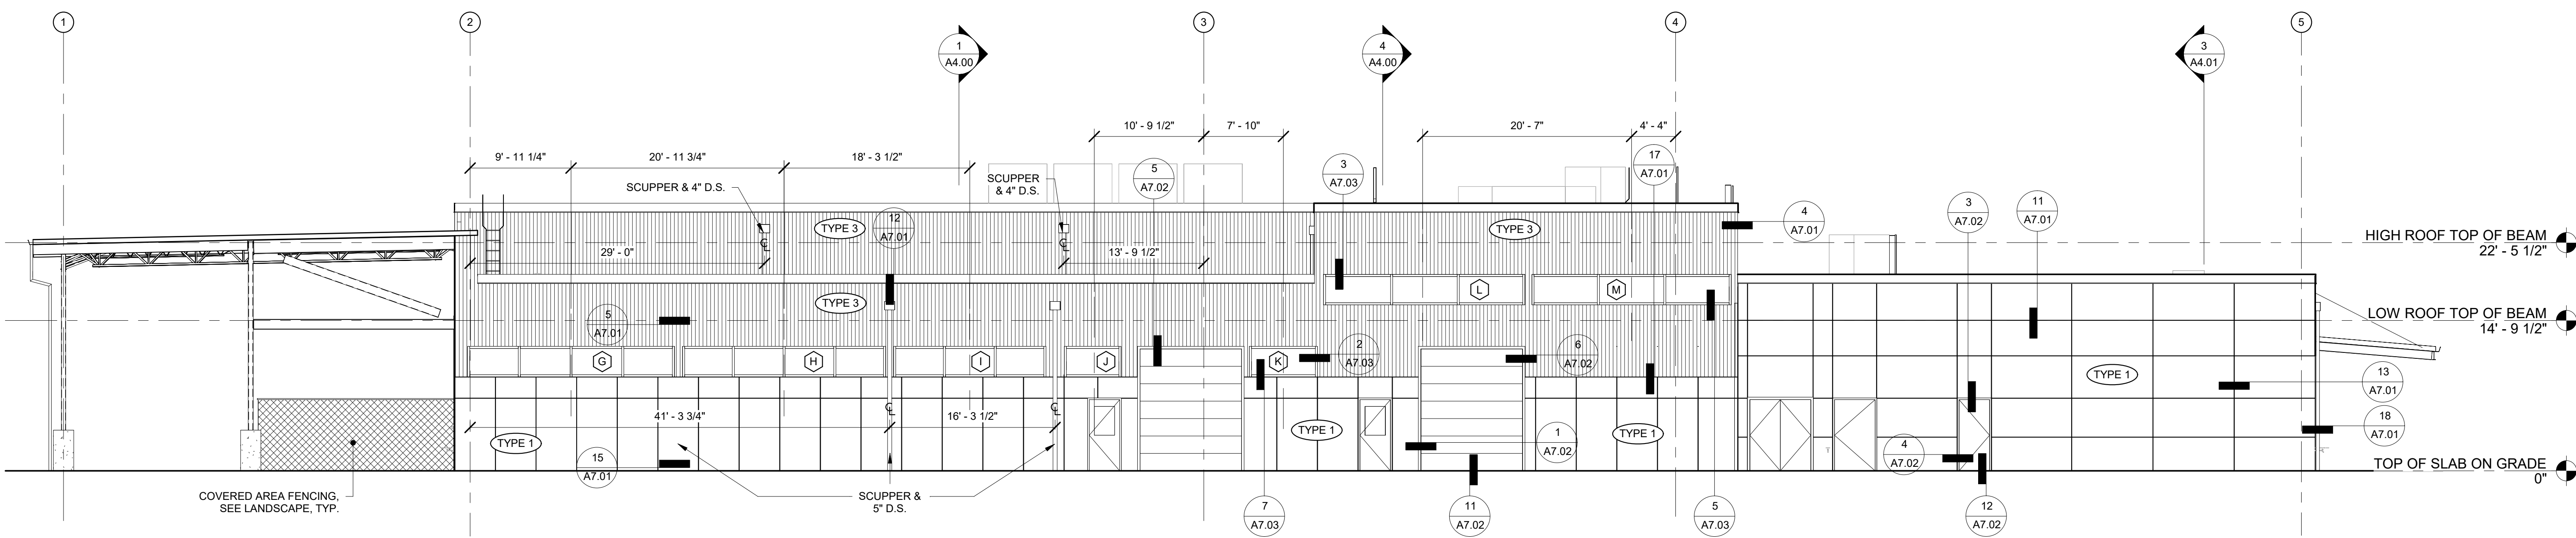

2 SOUTH EXTERIOR ELEVATION
 1/8" = 1'-0"

PERMIT SET		
REV	ISSUED FOR	DATE

NORTH PLAN

SCALE: As indicated

PSE OPERATIONAL TRAINING CENTER


EXTERIOR ELEVATIONS

PROJECT#	202202.06
DRAWN	MR CHECK: AK
ISSUED:	12/05/23


A3.00

SIDING TYPE LEGEND

- (TYPE 1) FIBER CEMENT PANEL
- (TYPE 2) FIBER CEMENT LAP
- (TYPE 3) METAL PANEL

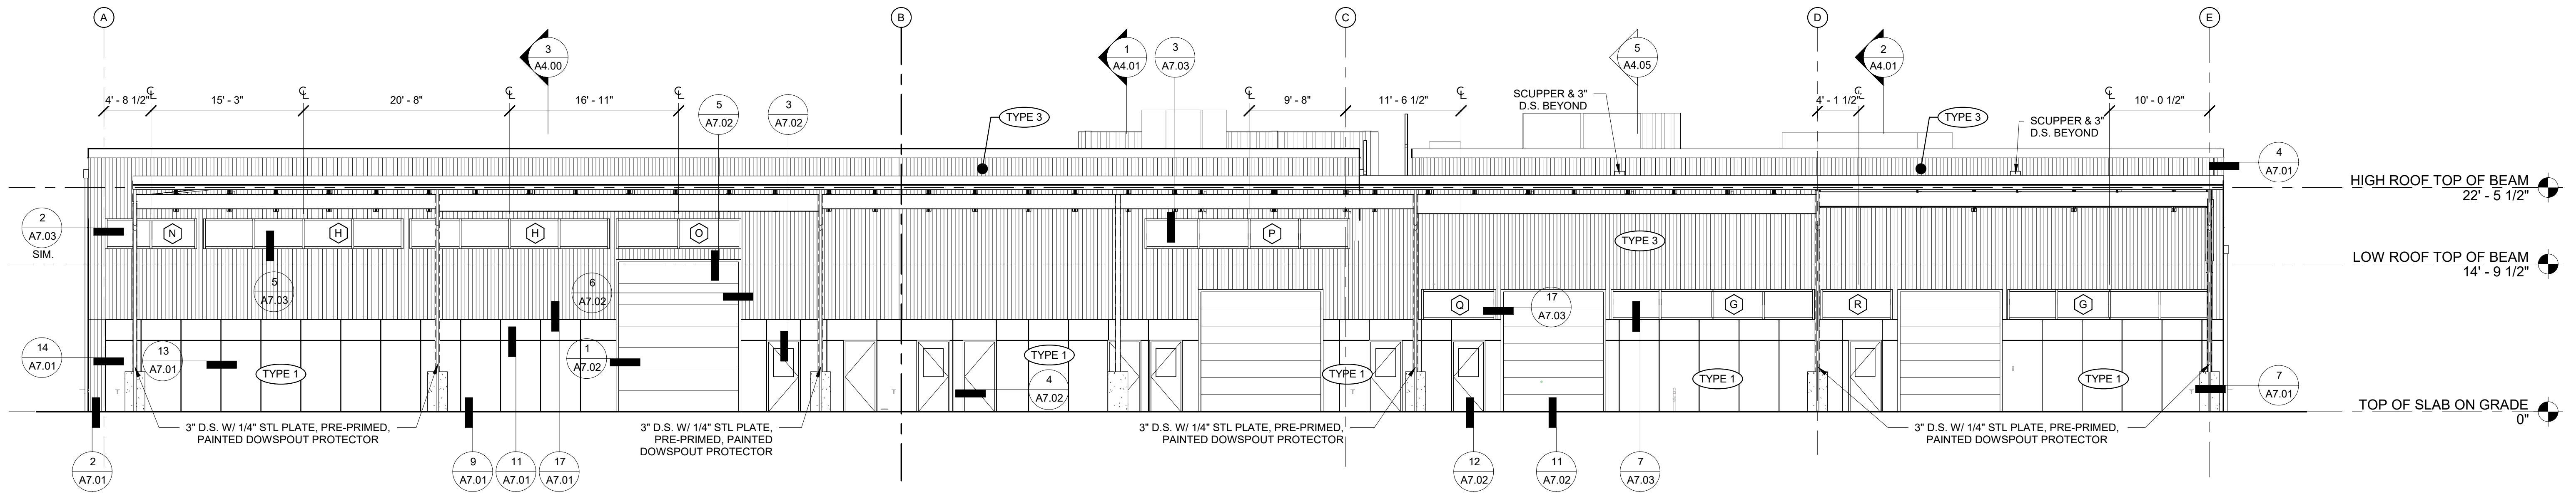

1 WEST EXTERIOR ELEVATION
1/8" = 1'-0"

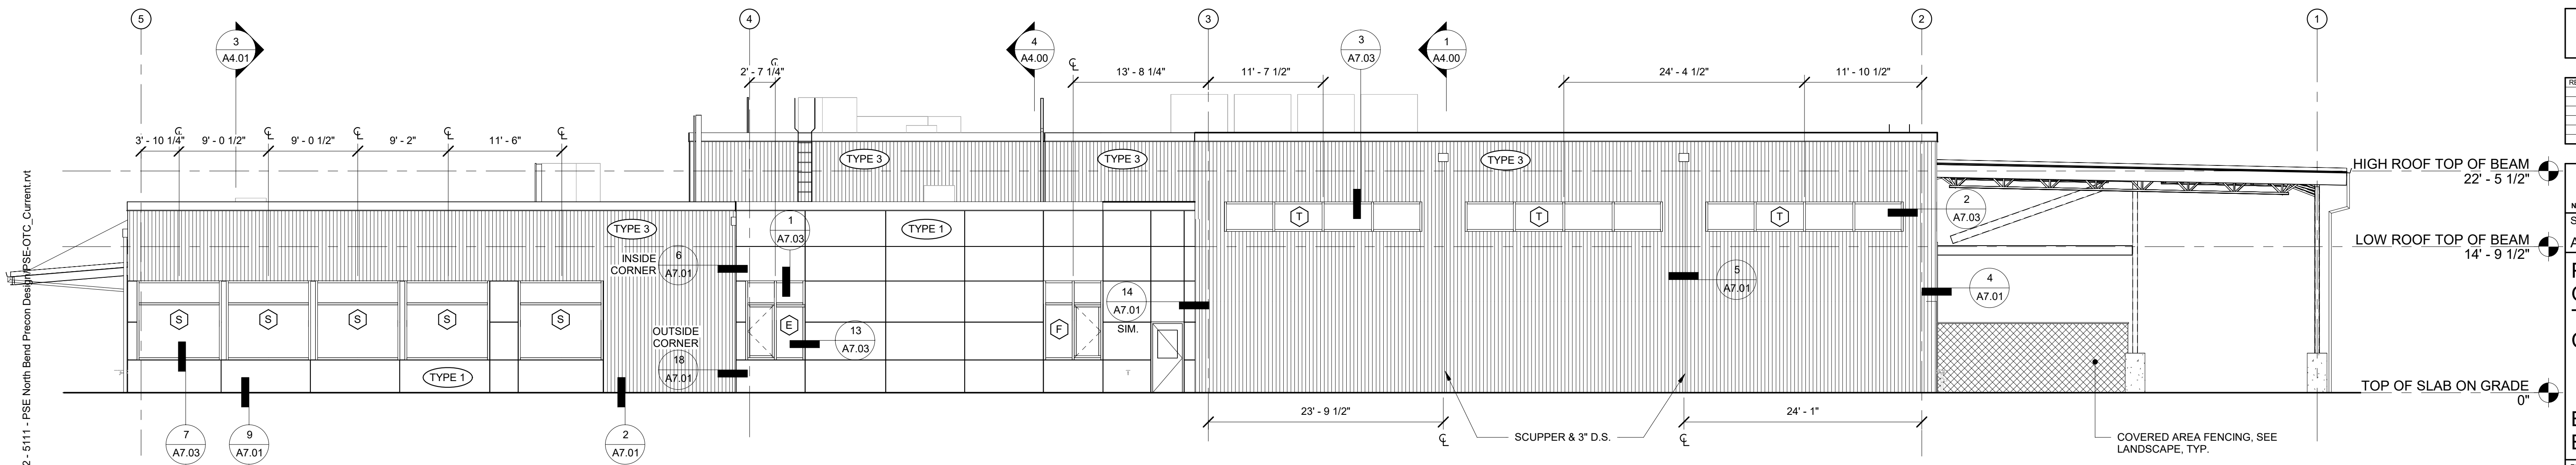

2 NORTH EXTERIOR ELEVATION
1/8" = 1'-0"

PERMIT SET		
REV	ISSUED FOR	DATE


NORTH PLAN
 SCALE: As indicated
PSE OPERATIONAL TRAINING CENTER
 EXTERIOR ELEVATIONS

PROJECT# 202202.06
 DRAWN: MR CHECK: AK
 ISSUED: 12/05/23

A3.01


SIDING TYPE LEGEND:

- 1 FIBER CEMENT PANEL
- 2 FIBER CEMENT LAP

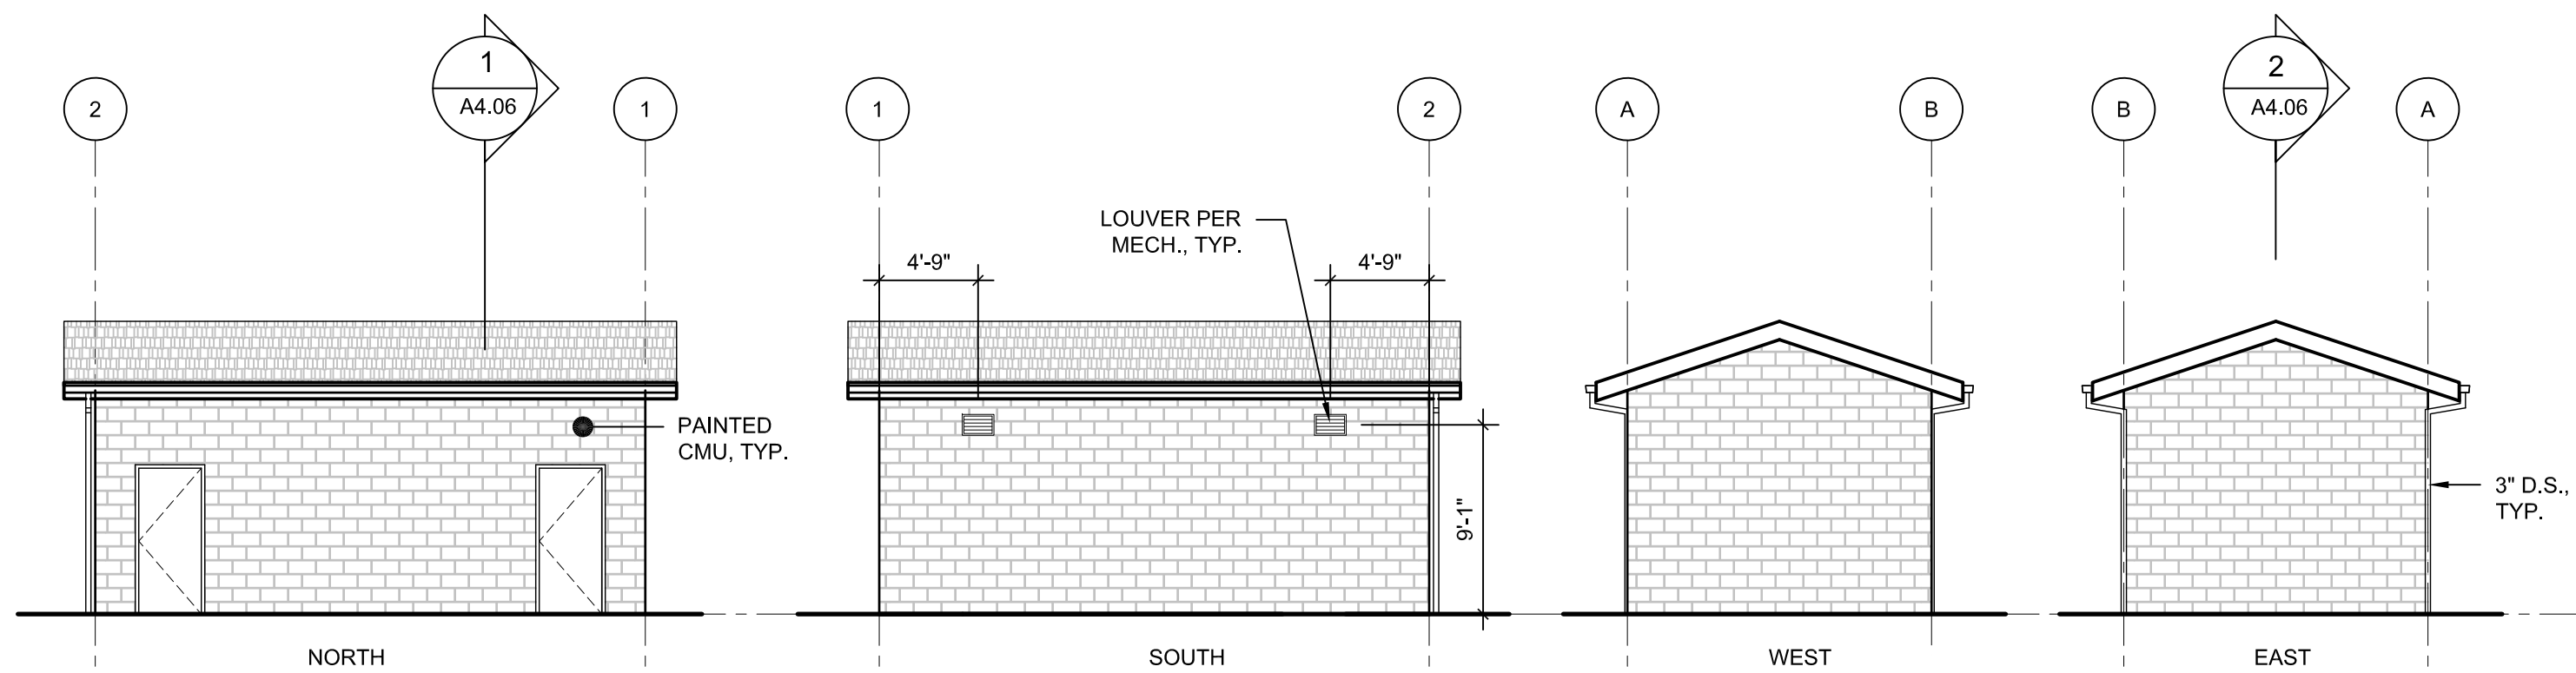


1 CONTROL HOUSE EXTERIOR ELEVATIONS

1/8" = 1'-0"

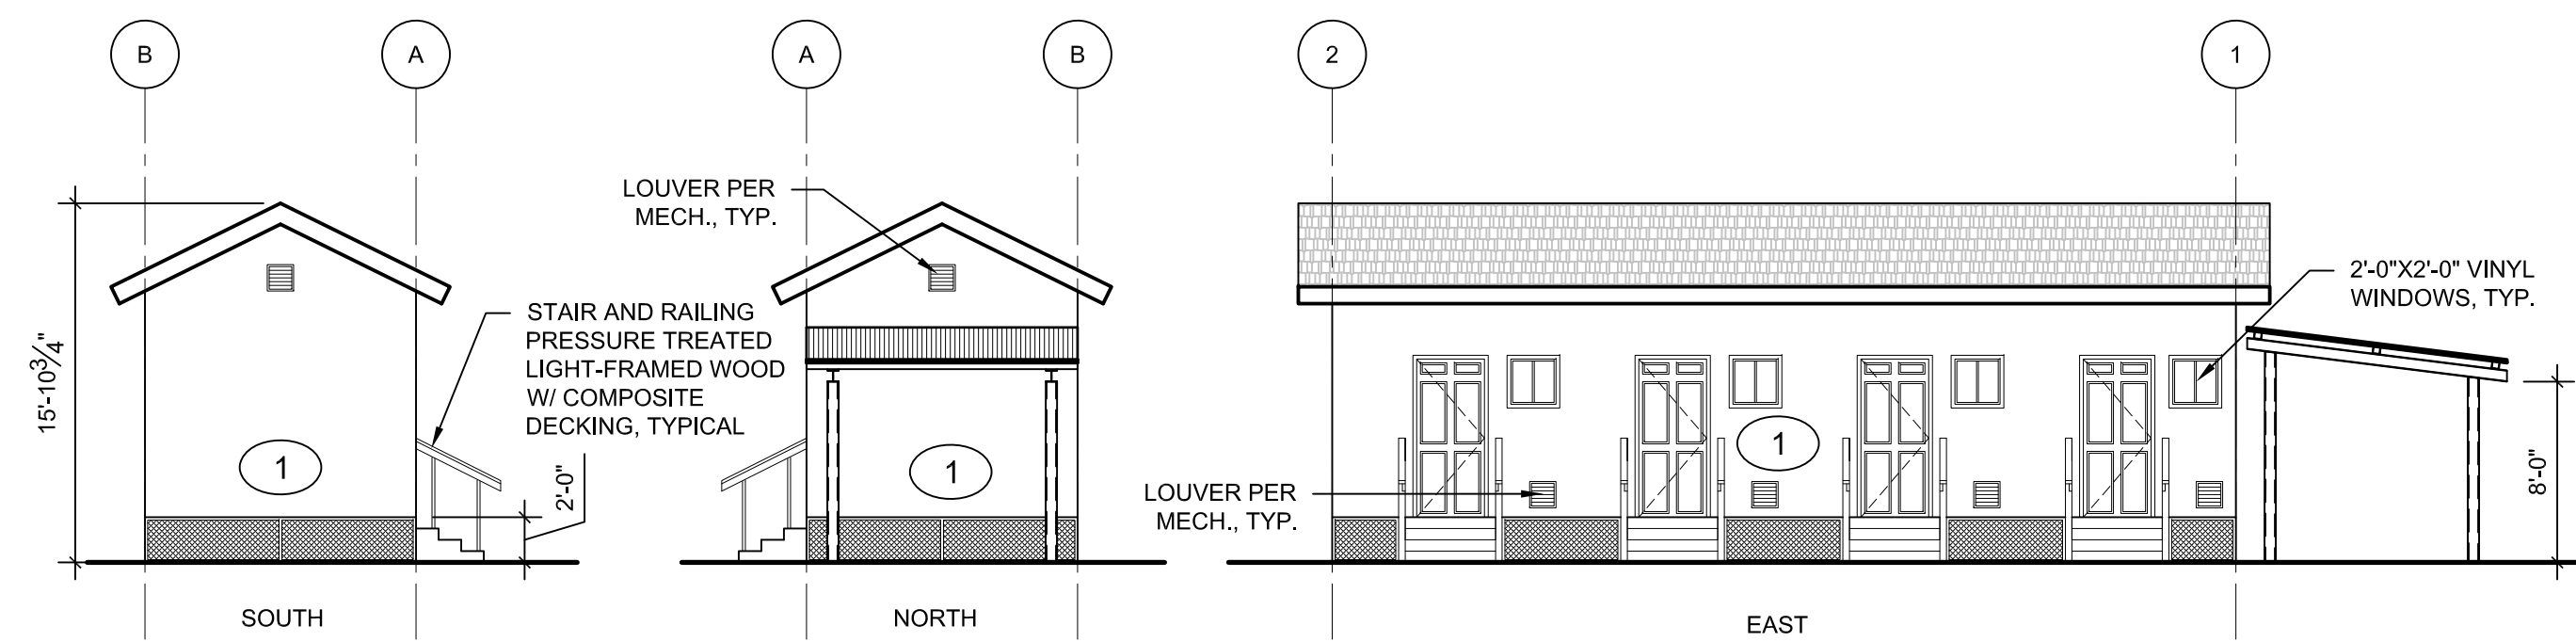


2 MULTI-UNIT COMMERCIAL 4- PLEX BUILDING EXTERIOR ELEVATIONS

1/8" = 1'-0"

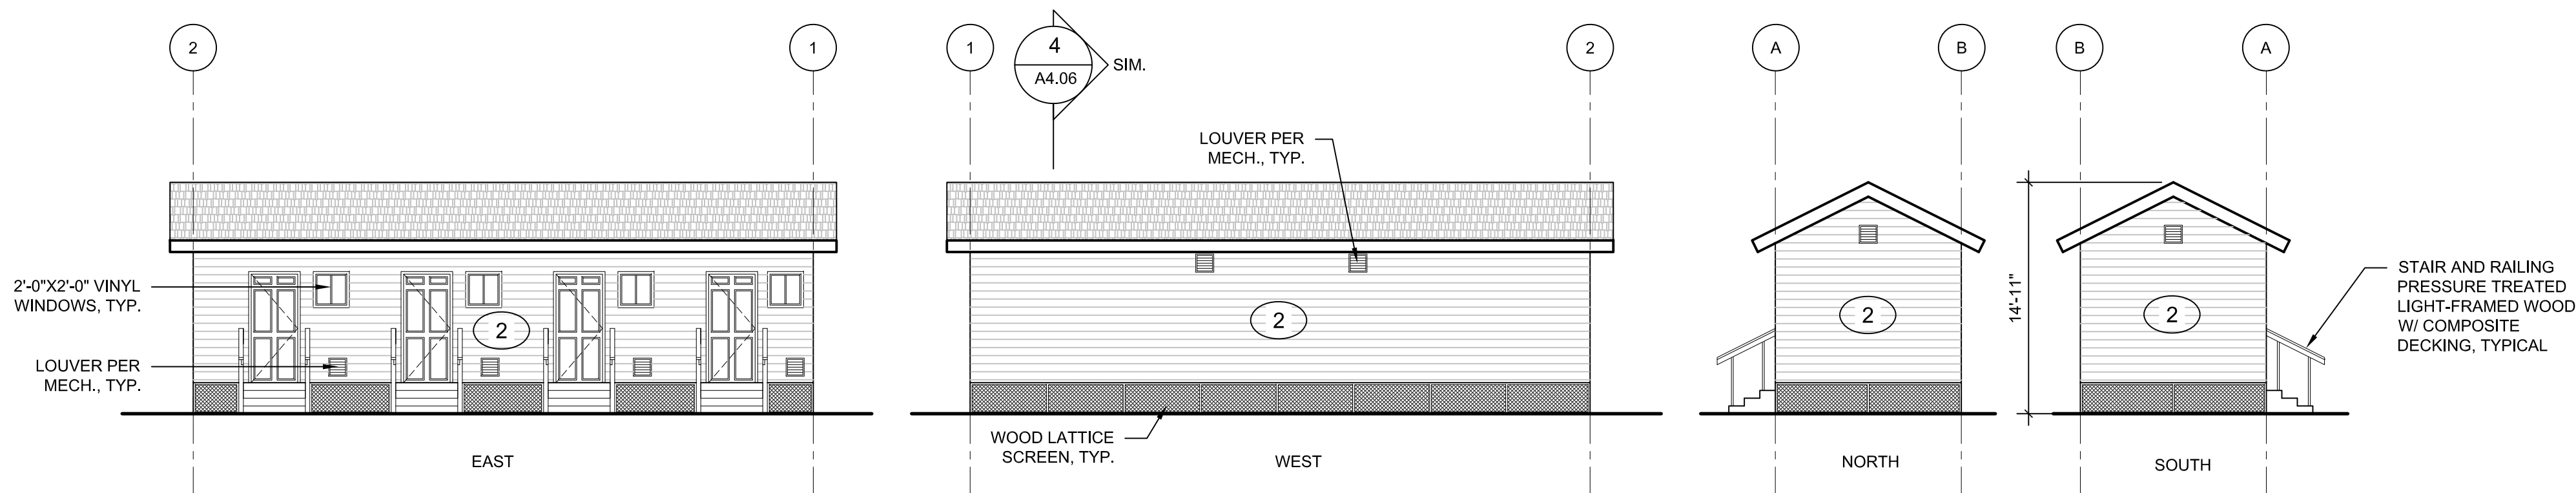


3 RESIDENTIAL MULTI-FAMILY 4- PLEX BUILDING EXTERIOR ELEVATIONS

1/8" = 1'-0"

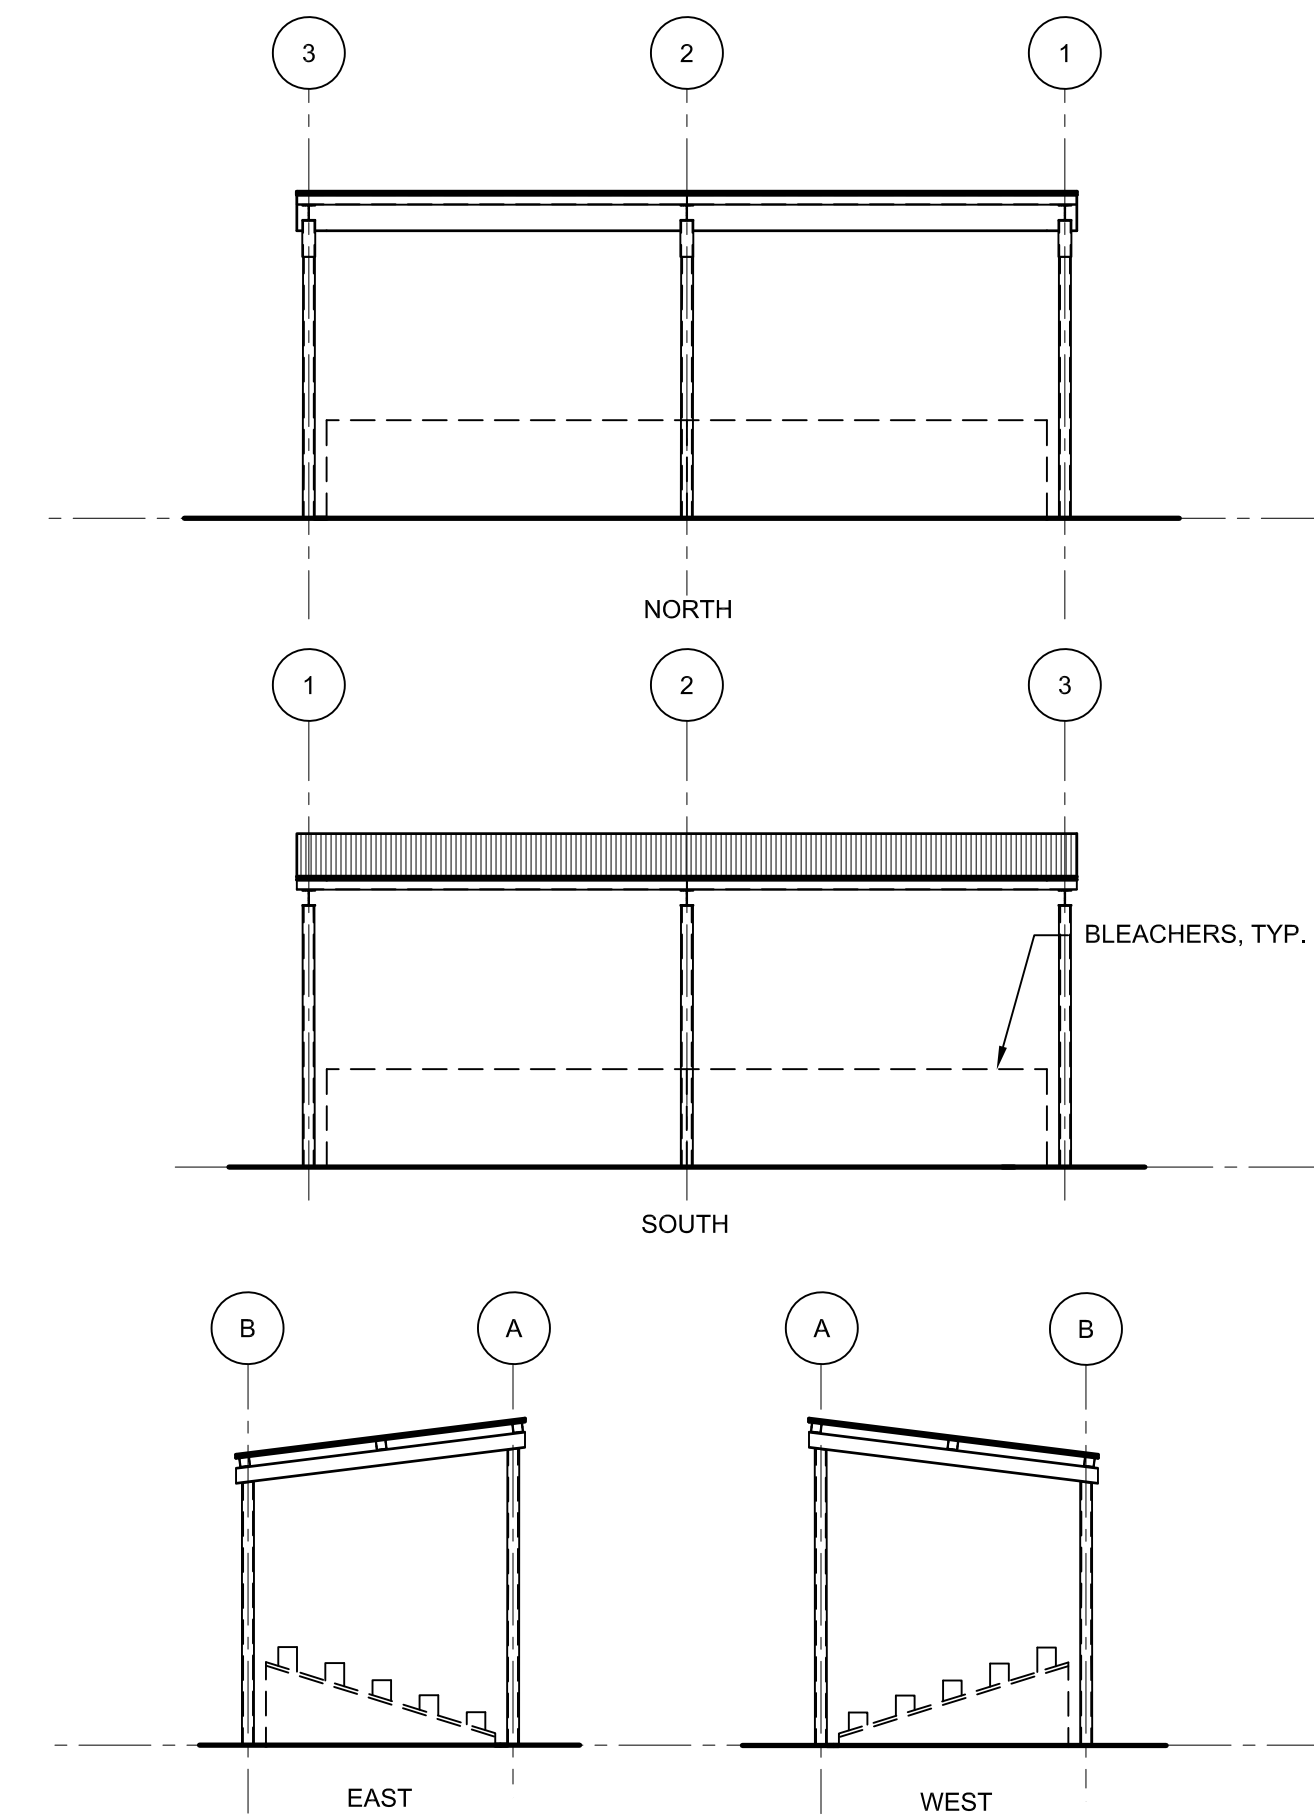

7 COVERED BLEACHER ELEVATIONS

1/8" = 1'-0"

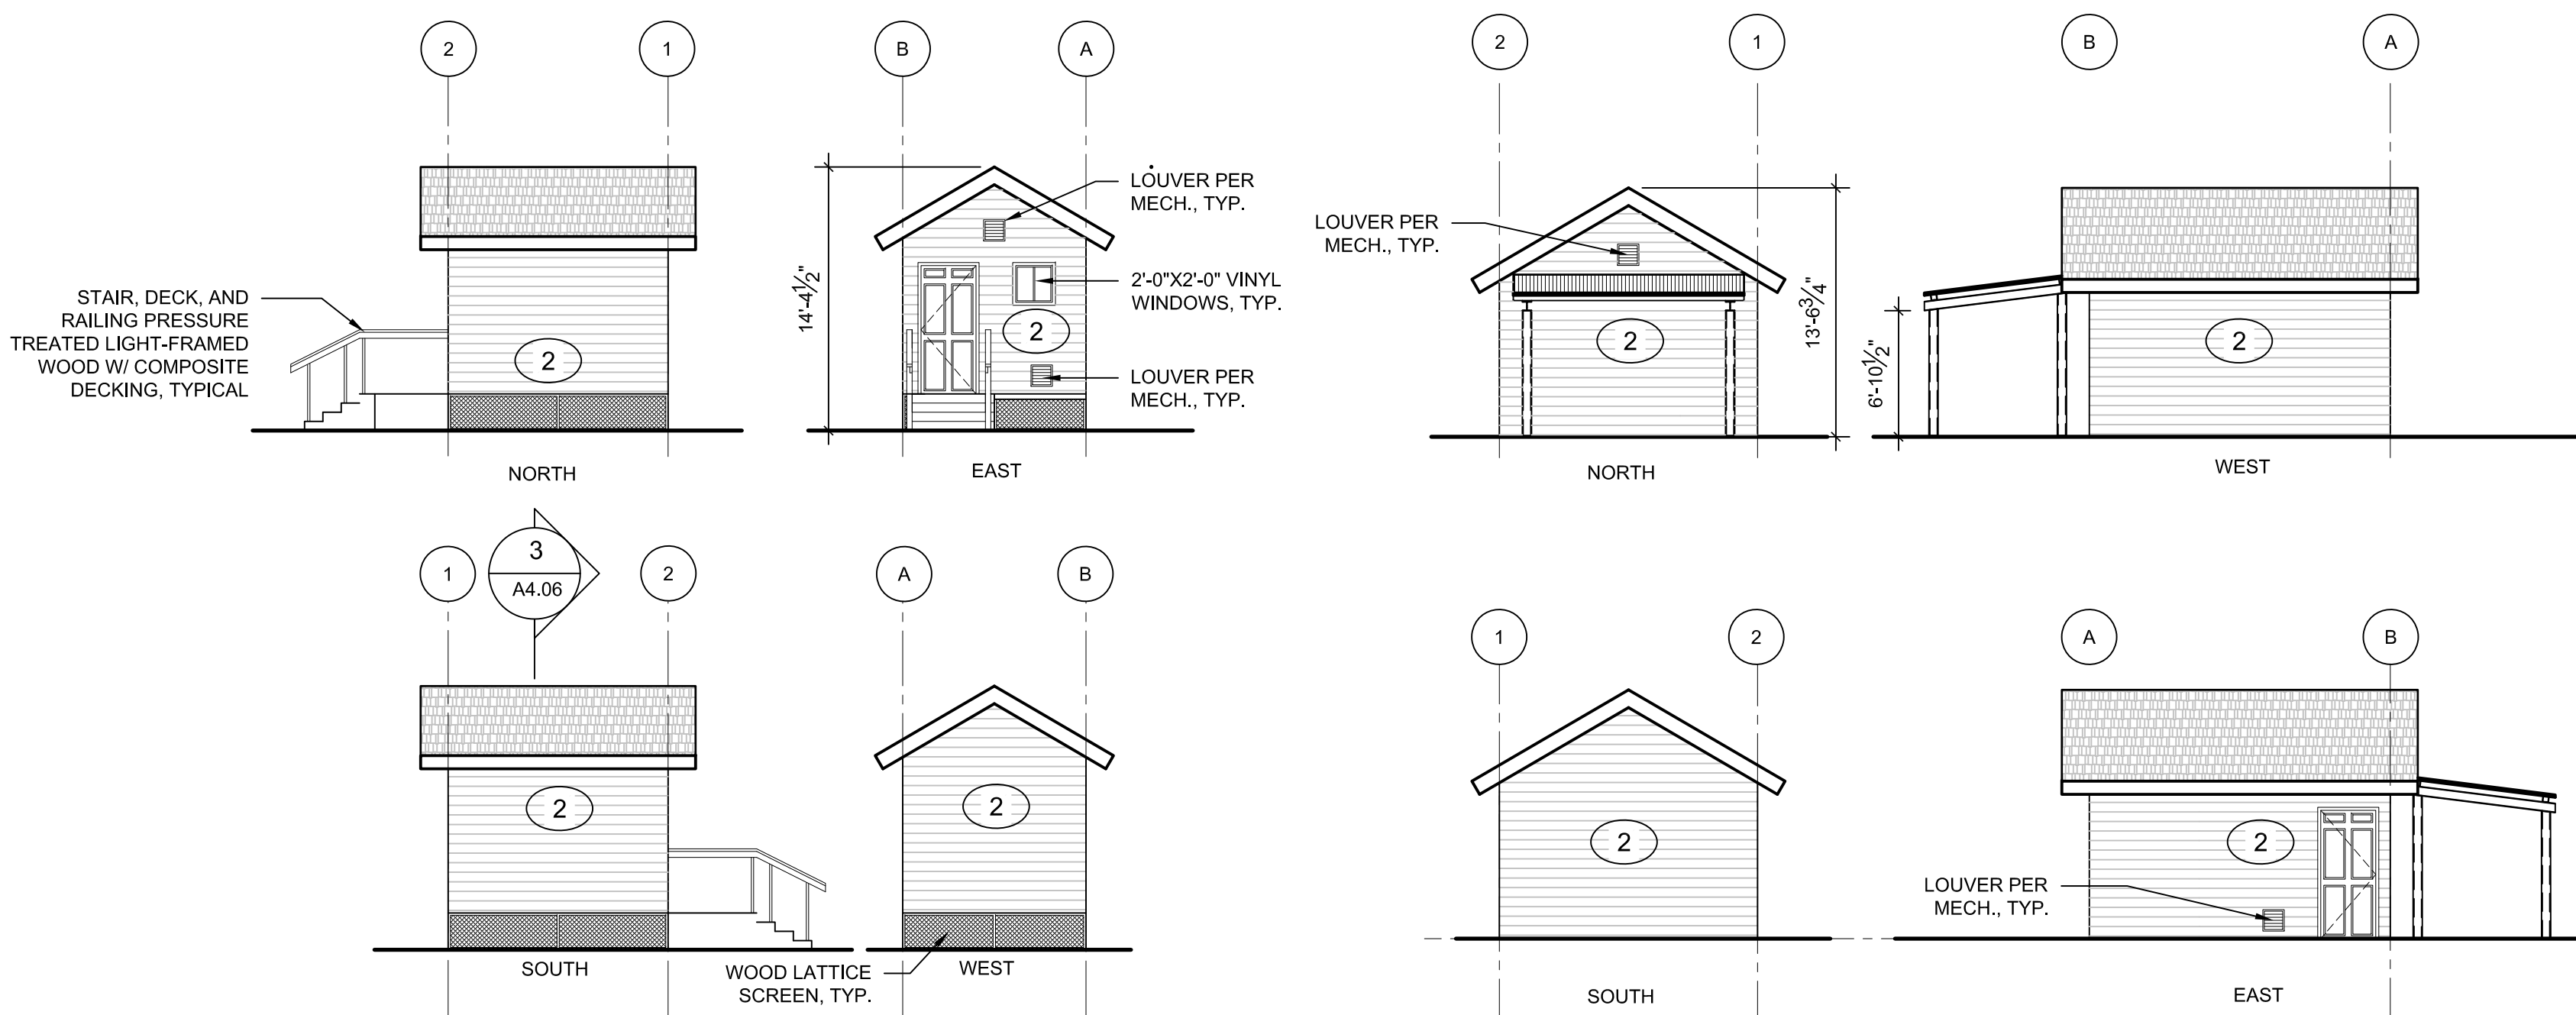


4 COMMERCIAL/RESIDENTIAL "VILLAGE" UNITS EXTERIOR ELEVATIONS

1/8" = 1'-0"

5 COMPRESSOR BUILDING EXTERIOR ELEVATIONS

1/8" = 1'-0"

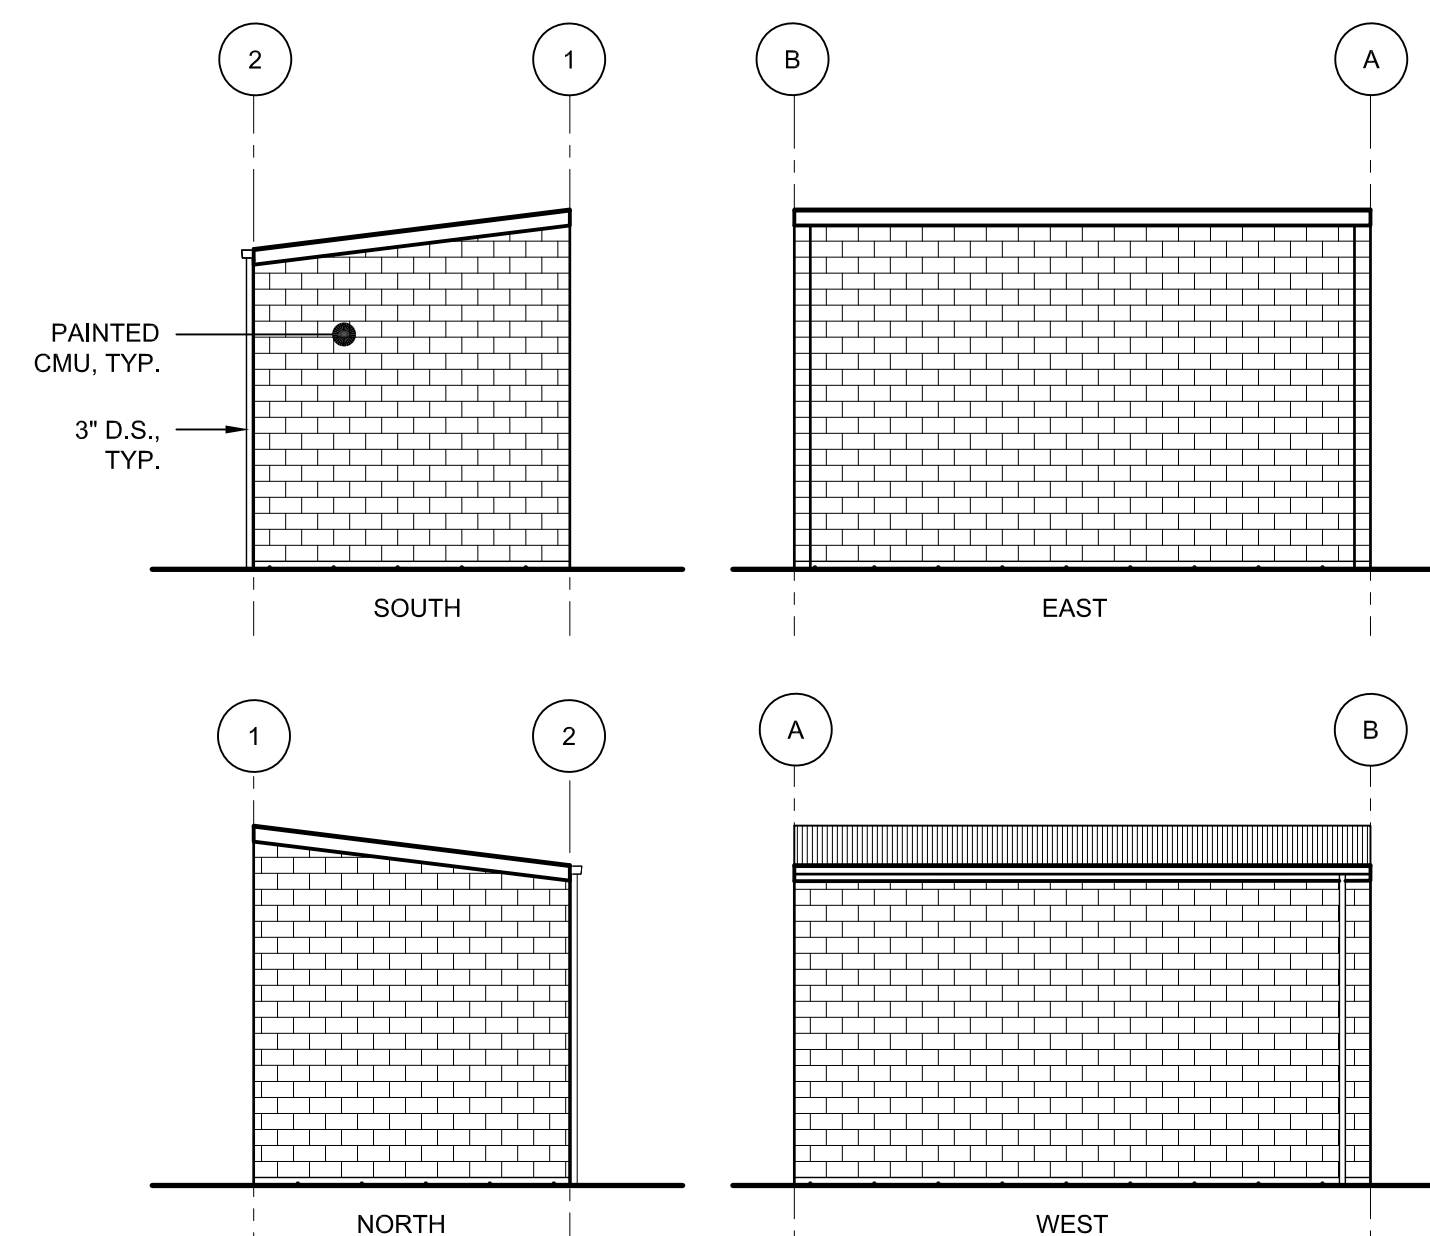

6 TRASH ENCLOSURE EXTERIOR ELEVATIONS

1/8" = 1'-0"

PERMIT SET

REV	ISSUED FOR	DATE

SCALE: 1/8"=1'-0" 0 8'

PSE - OPERATIONAL TRAINING CENTER

EXTERIOR ELEVATIONS - OUTDOOR TRAINING

PROJECT No: 202202.06
DRAWN BY: MR
CHECKED BY: AK
DATE ISSUED: 12/05/23