


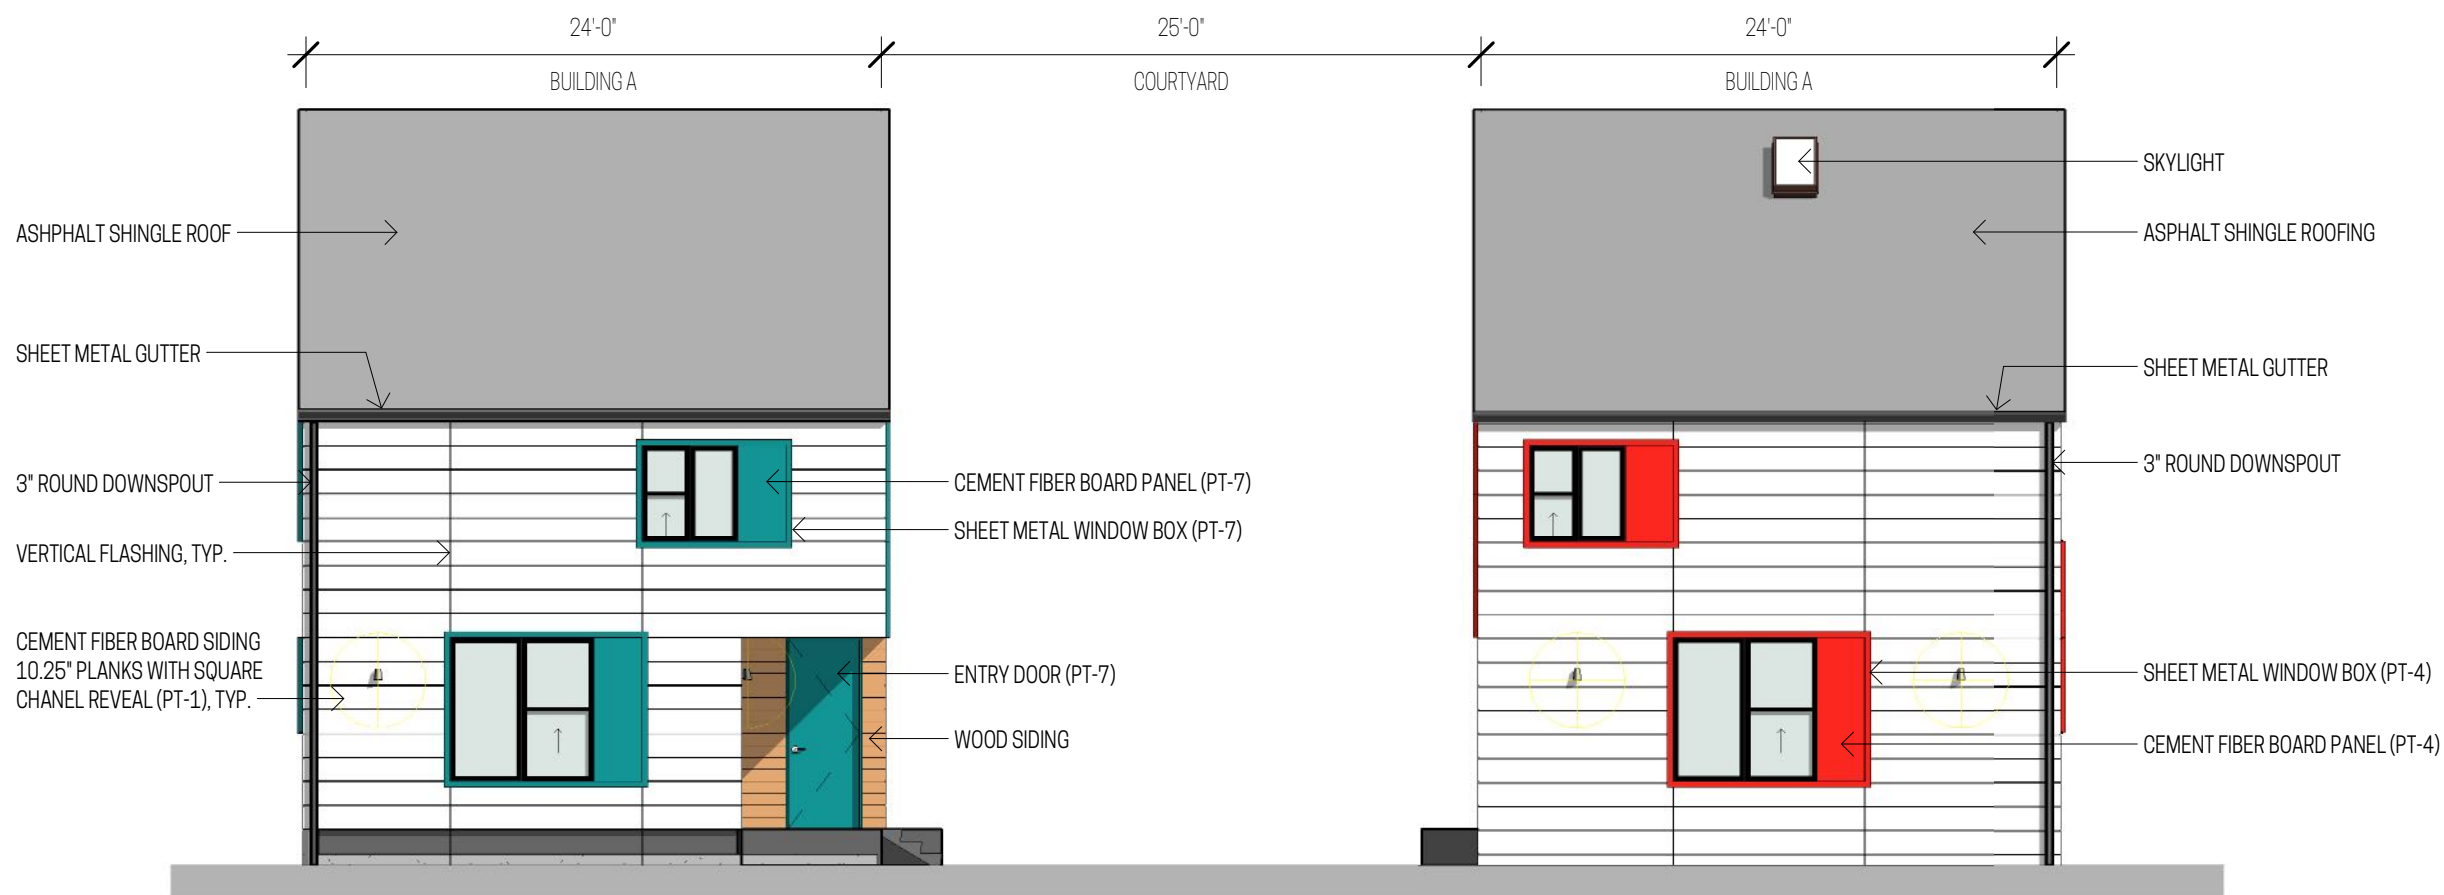


1 NORTH ELEVATION

SCALE: 1/8" = 1'-0"



2 SOUTH ELEVATION


SCALE: 1/8" = 1'-0"

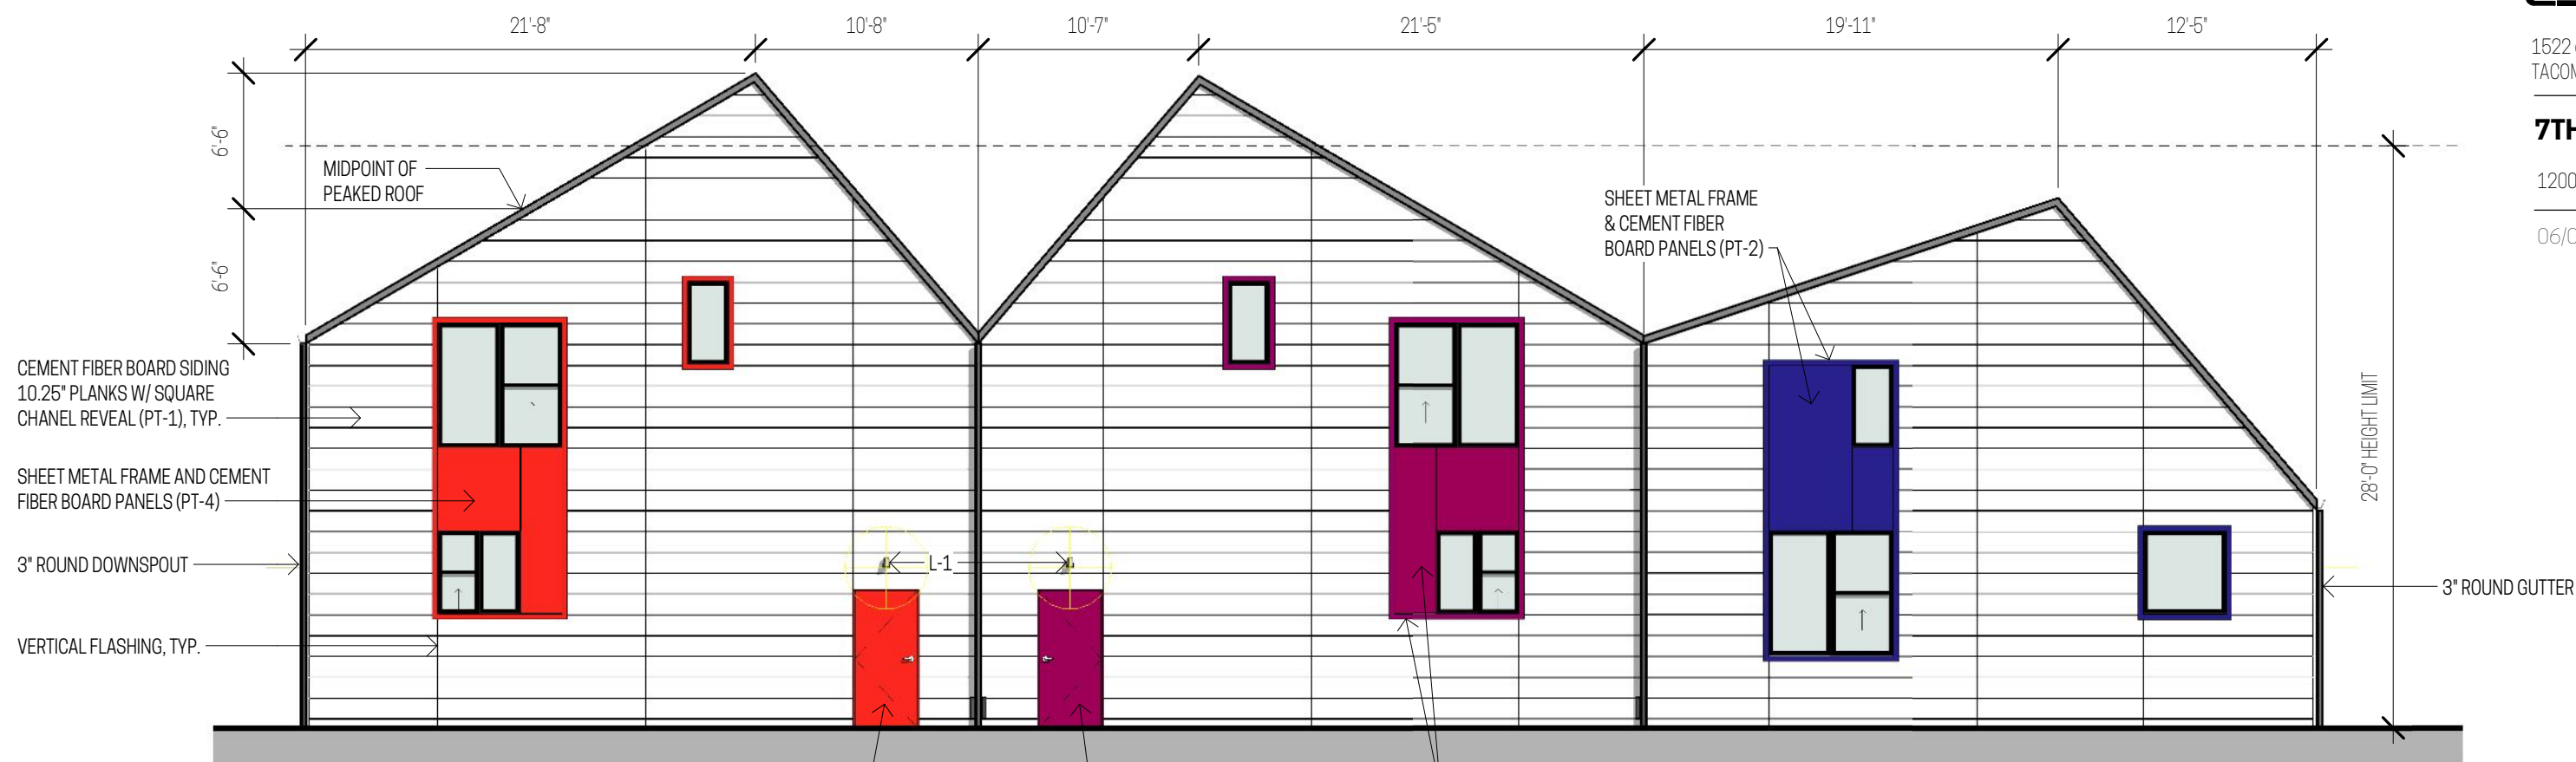

1 BLDG B EAST

SCALE: 1/8" = 1'-0"

STORAGE ROOM DOOR (PT-4) STORAGE ROOM DOOR (PT-3) SHEET METAL FRAME & CEMENT FIBER BOARD PANELS (PT-3)

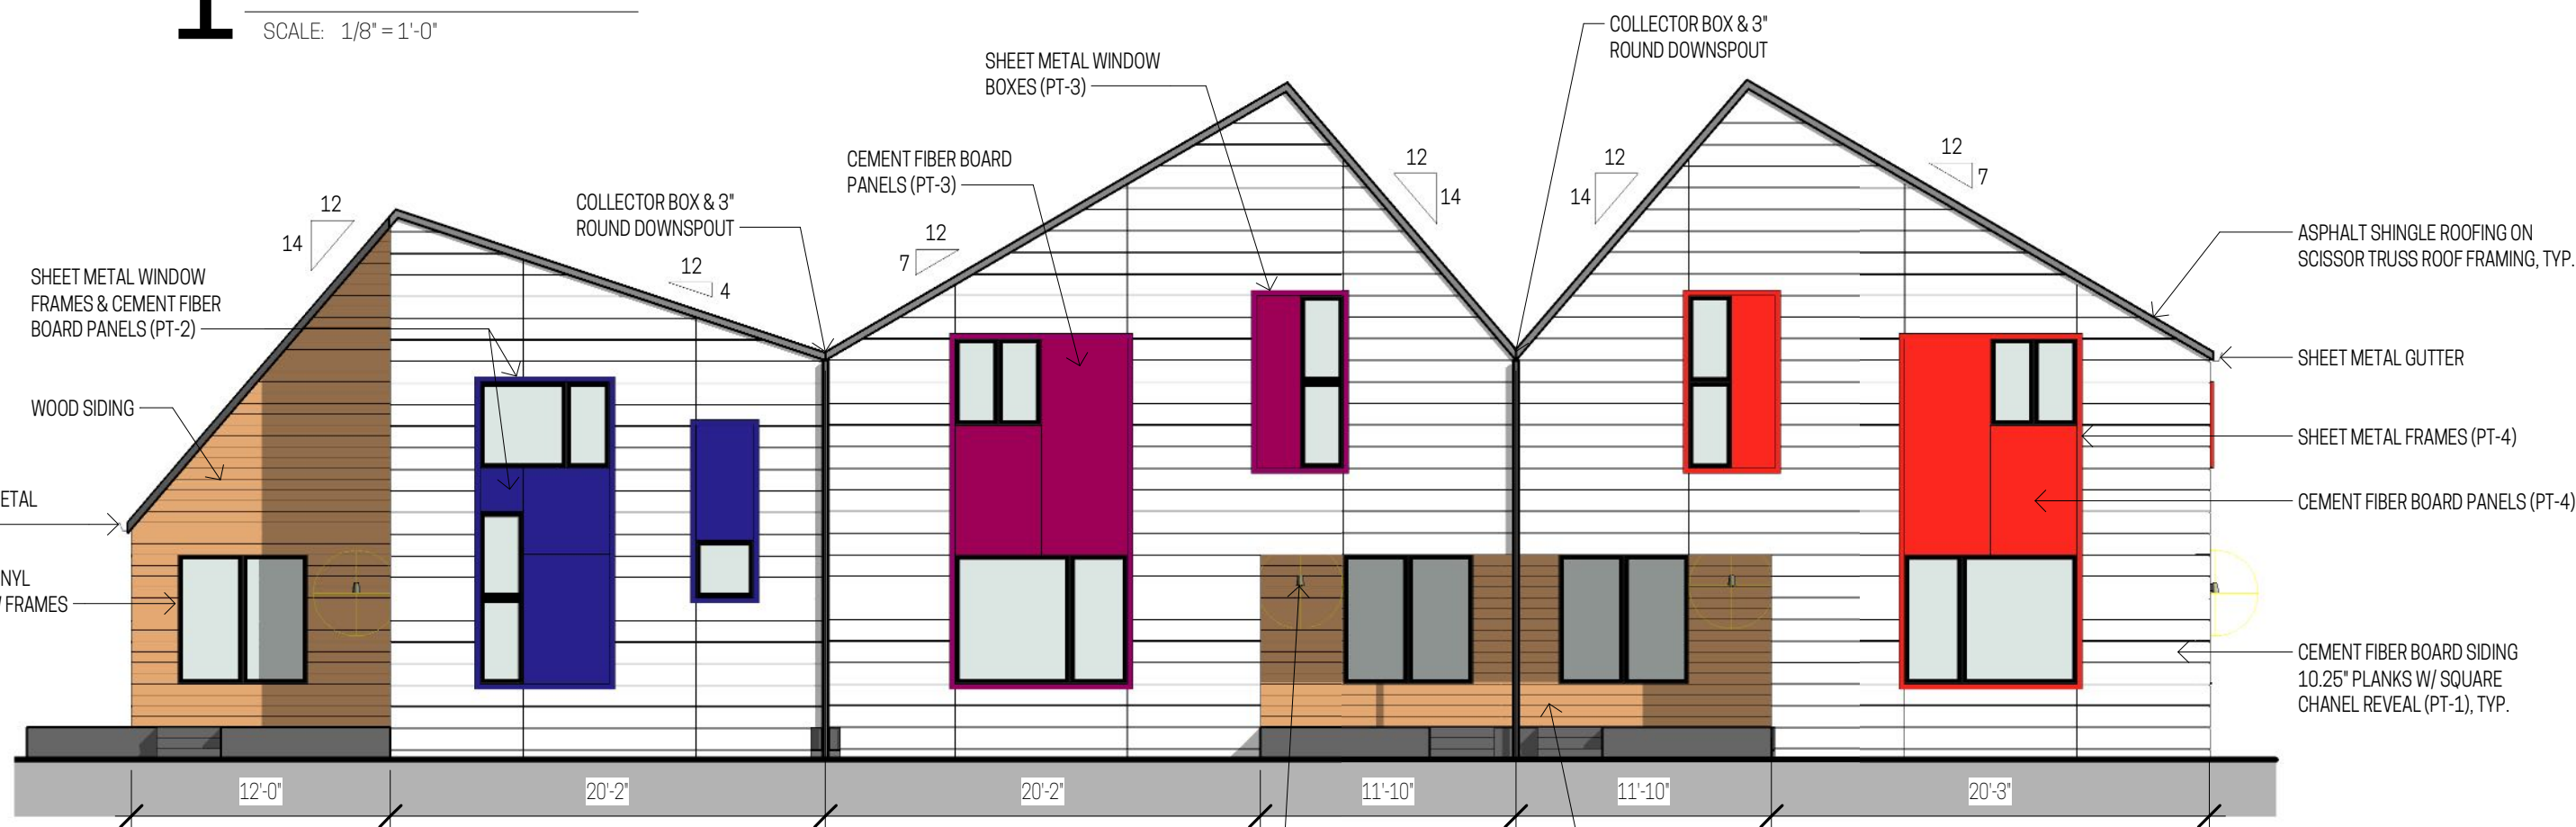

2 BLDG B WEST

SCALE: 1/8" = 1'-0"

EXTERIOR SCENCE (L-1), TYP.

WOOD SIDING AT COVERED PORCHES, TYP.

PAINT SCHEDULE

- PT-1
Benjamin Moore 2146-70 "Bavarian Cream"
- PT-2
Benjamin Moore CC-968 "Basic Blue"
- PT-3
Benjamin Moore 2077-20 "Gypsy Pink"
- PT-4
Benjamin Moore 2010-10 "Tomato Red"
- PT-5
Benjamin Moore 2023-30 "Sun Porch"
- PT-6
Benjamin Moore 2026-30 "Snow Cone Green"
- PT-7
Benjamin Moore 2056-30 "Surf Blue"

EXTERIOR LIGHTING SCHEDULE



L-1
Exterior Sconce (porch)
RAB Lighting VX100DGW



L-2
Tree Uplight (landscape)
RAB Lighting LFLED5W Floodlight



L-3
Pathway Light (landscape)
Project 62 Round Disc LED



L-4
Post Light (parking area)
RAB Lightin ALED104

1522 6TH AVENUE #1
TACOMA, WA 98405

7TH AVE TOWNHOMES

1200 7TH AVE SE PUYALLUP, WA 98371

06/06/2024



1 TREE CANOPY DIAGRAM

SCALE: 1/8" = 1'-0"

KATSURA RED FOX TREES (CERCIDIPHYLLUM JAPONICUM 'ROTFUCHS')
 APPROXIMATE CANOPY WIDTH: 15'
 APPROXIMATE CANOPY HEIGHT: 20'
 APPROXIMATE CANOPY IN ELEVATION VIEW: 300 SF X 4 TREES = 1,200 SF

1522 6TH AVENUE #1
TACOMA, WA 98405

7TH AVE TOWNHOMES


1200 7TH AVE SE PUYALLUP, WA 98371

06/06/2024



MODEL PHOTO 1 - VIEW FROM NORTH EAST SHOWING PARKING AREA AND RECYCLING/TRASH ENCLOSURE SCREENED FROM 7TH AVE WITH LANDSCAPING

MODEL PHOTO 2 - VIEW FROM SOUTHWEST SHOWING COMMON OUTDOOR SPACE

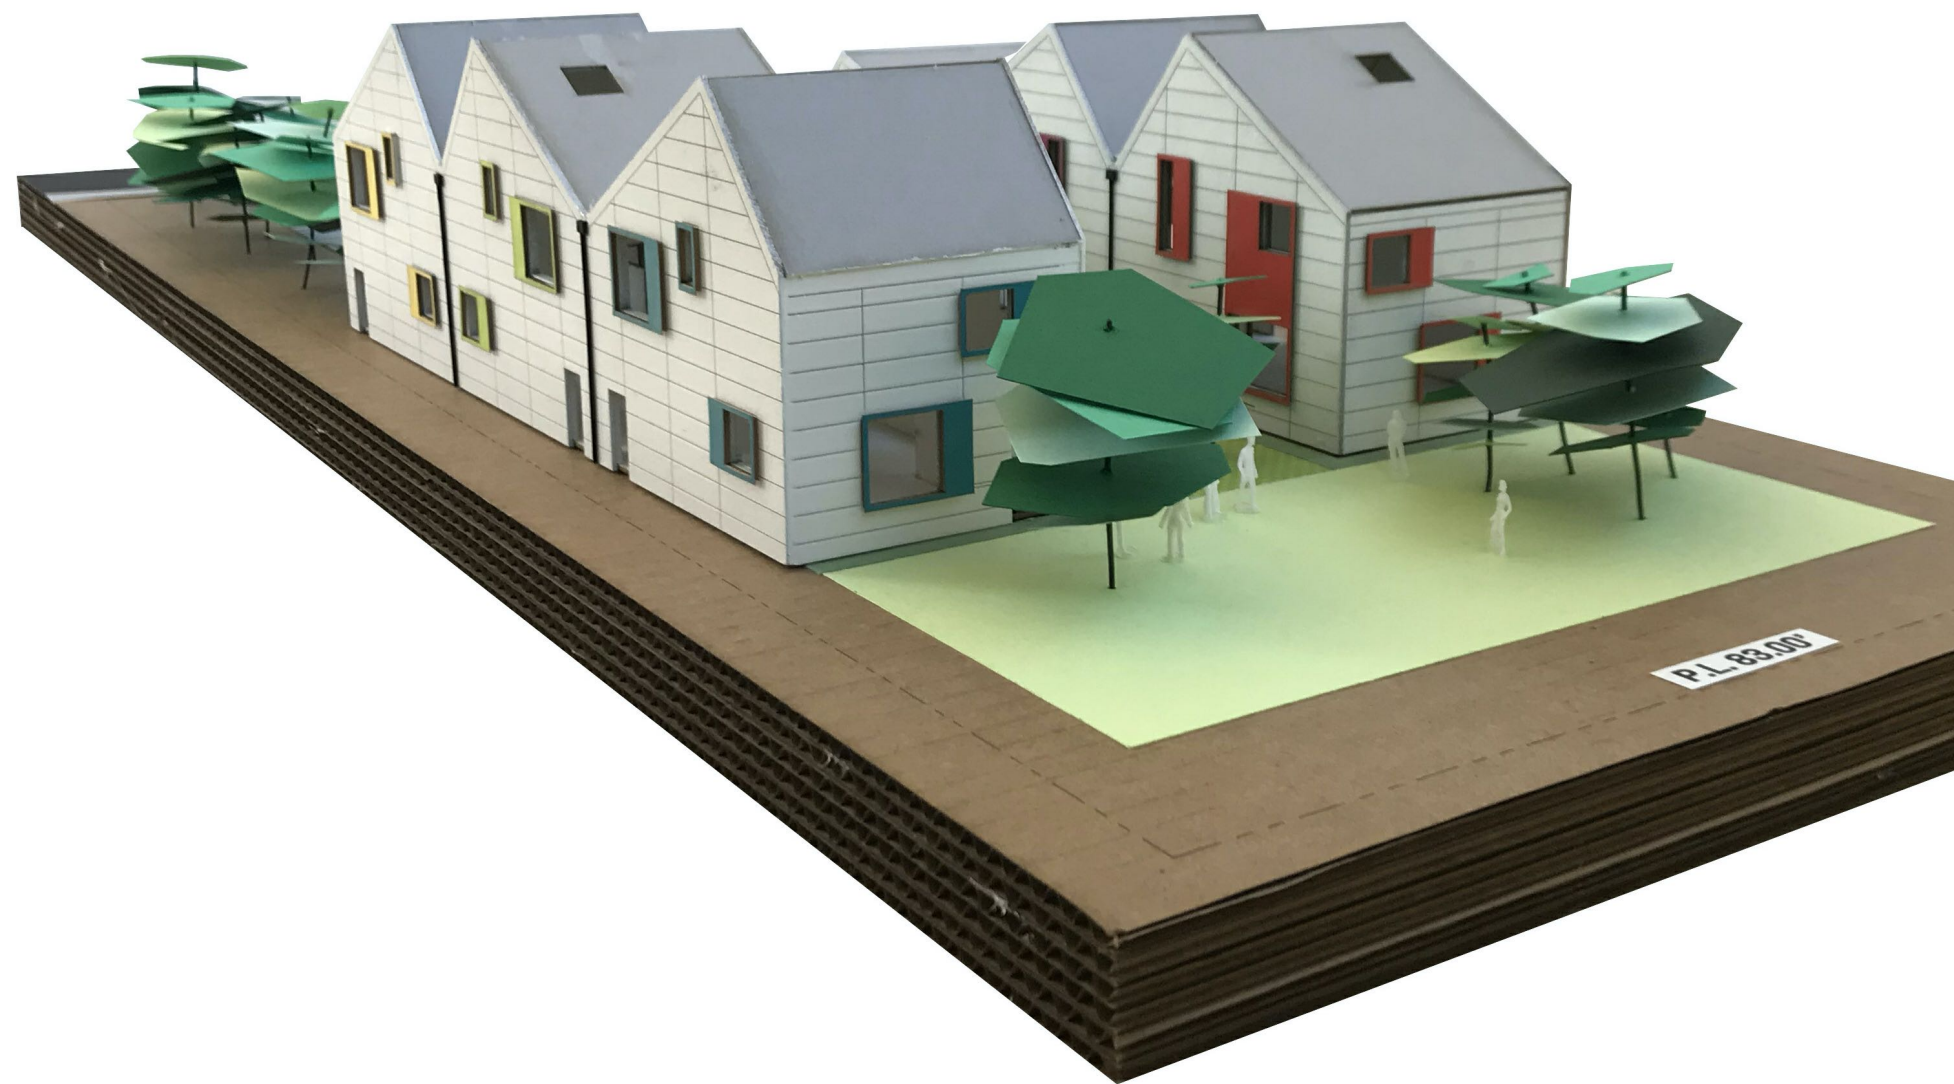

MODEL PHOTO 3 - VIEW INTO COURTYARD FROM SOUTH