

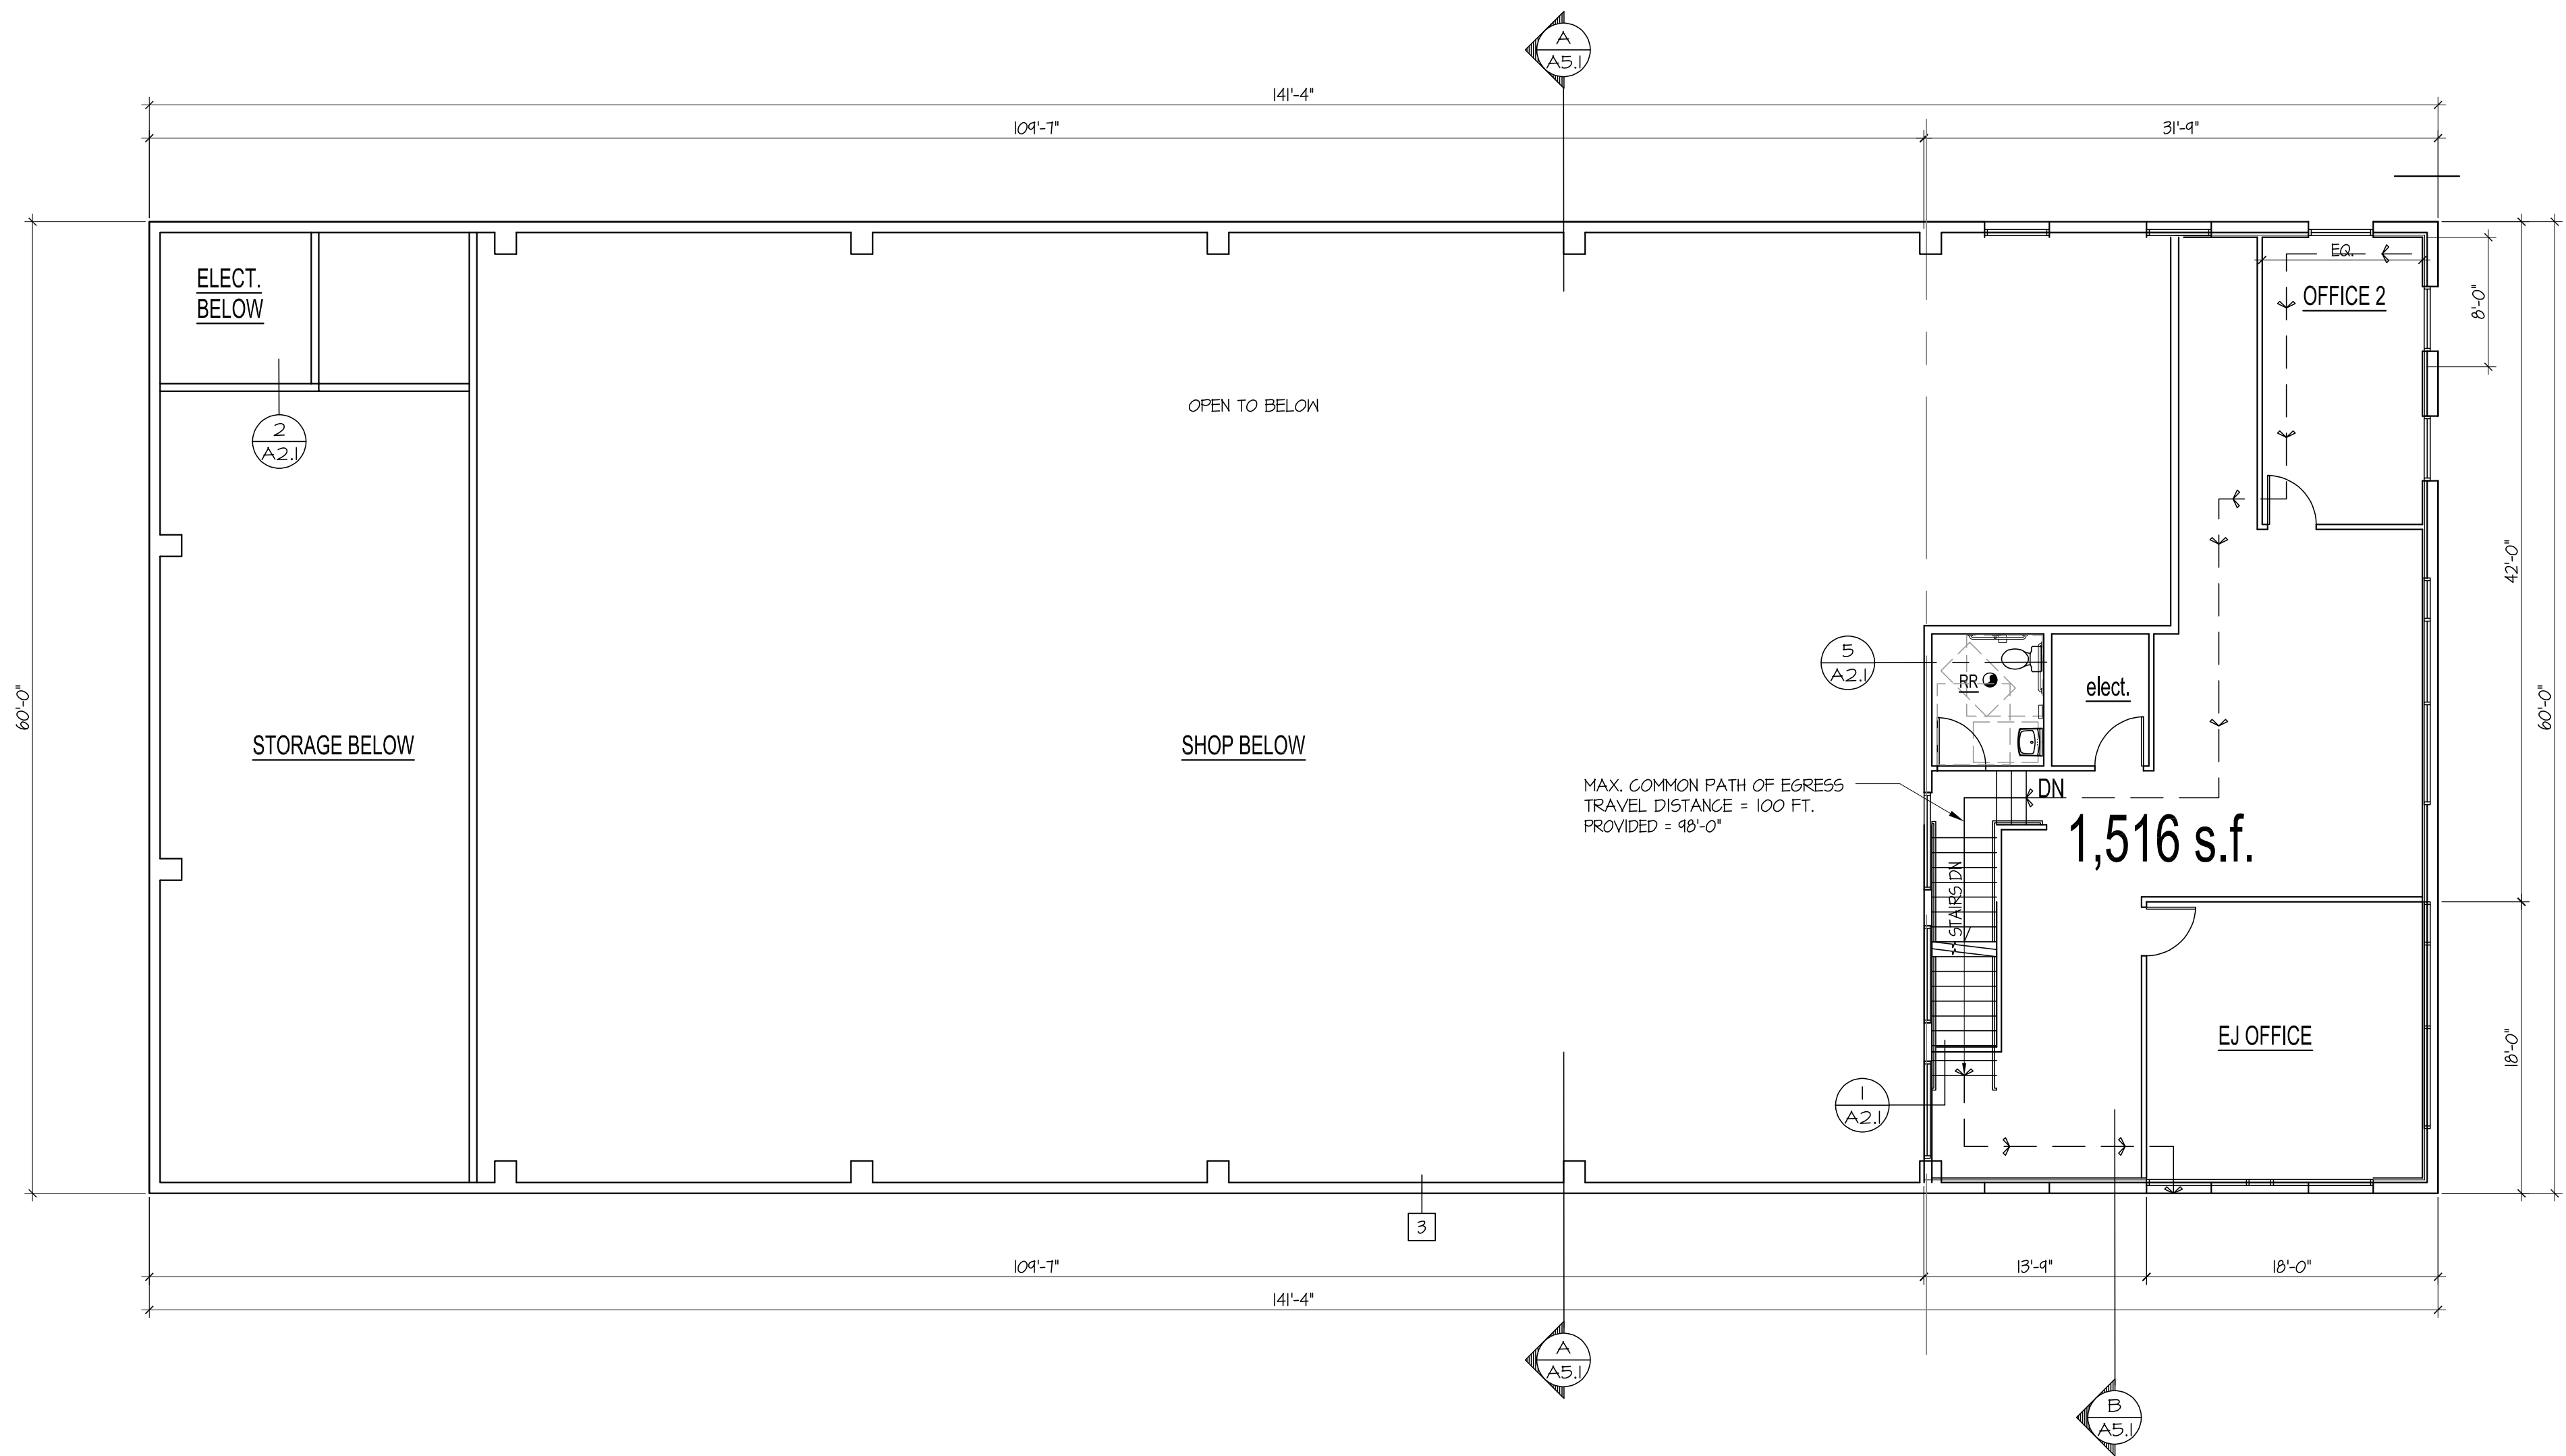
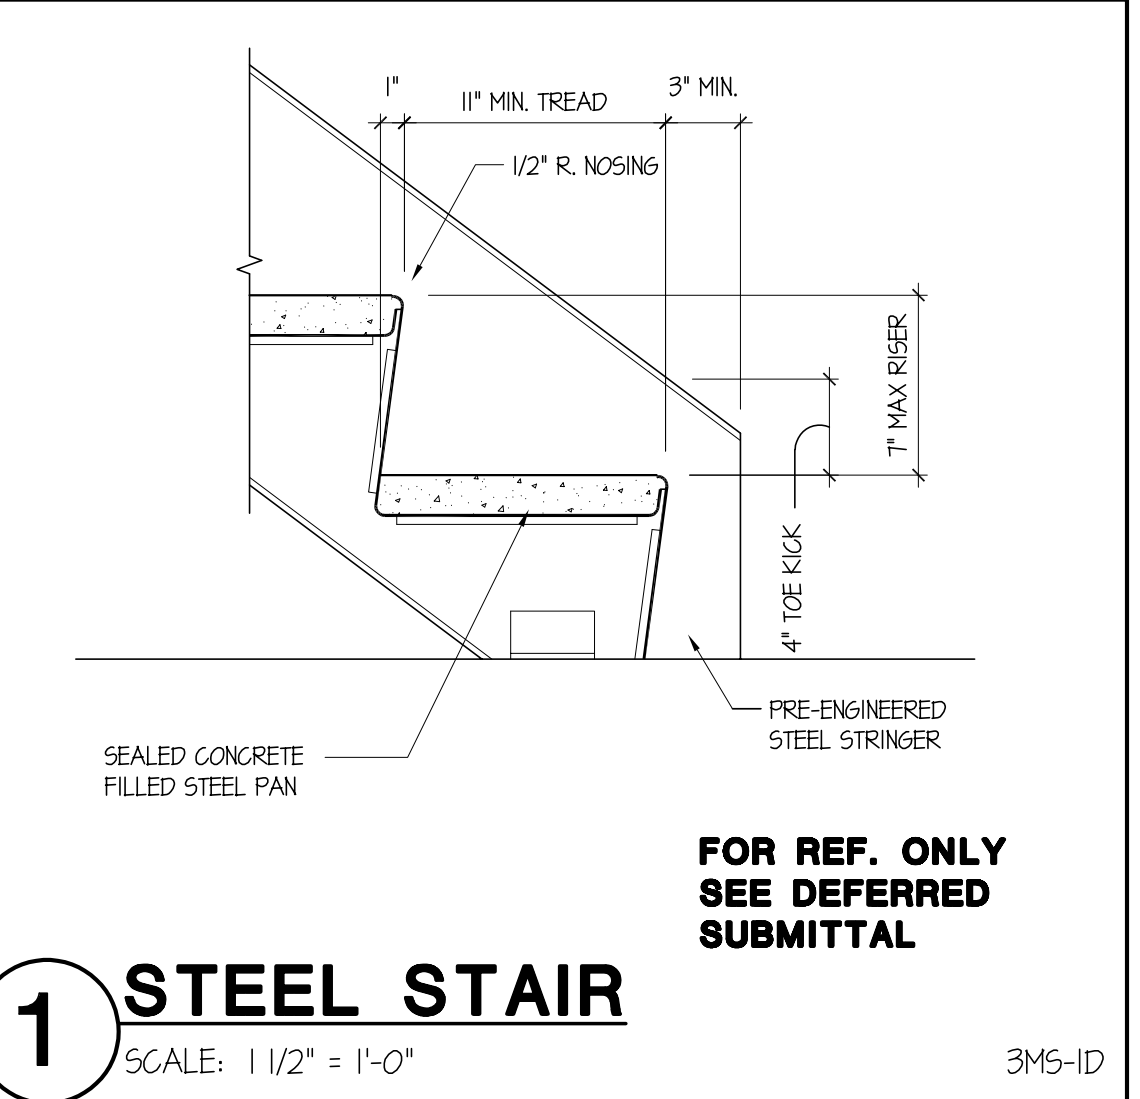


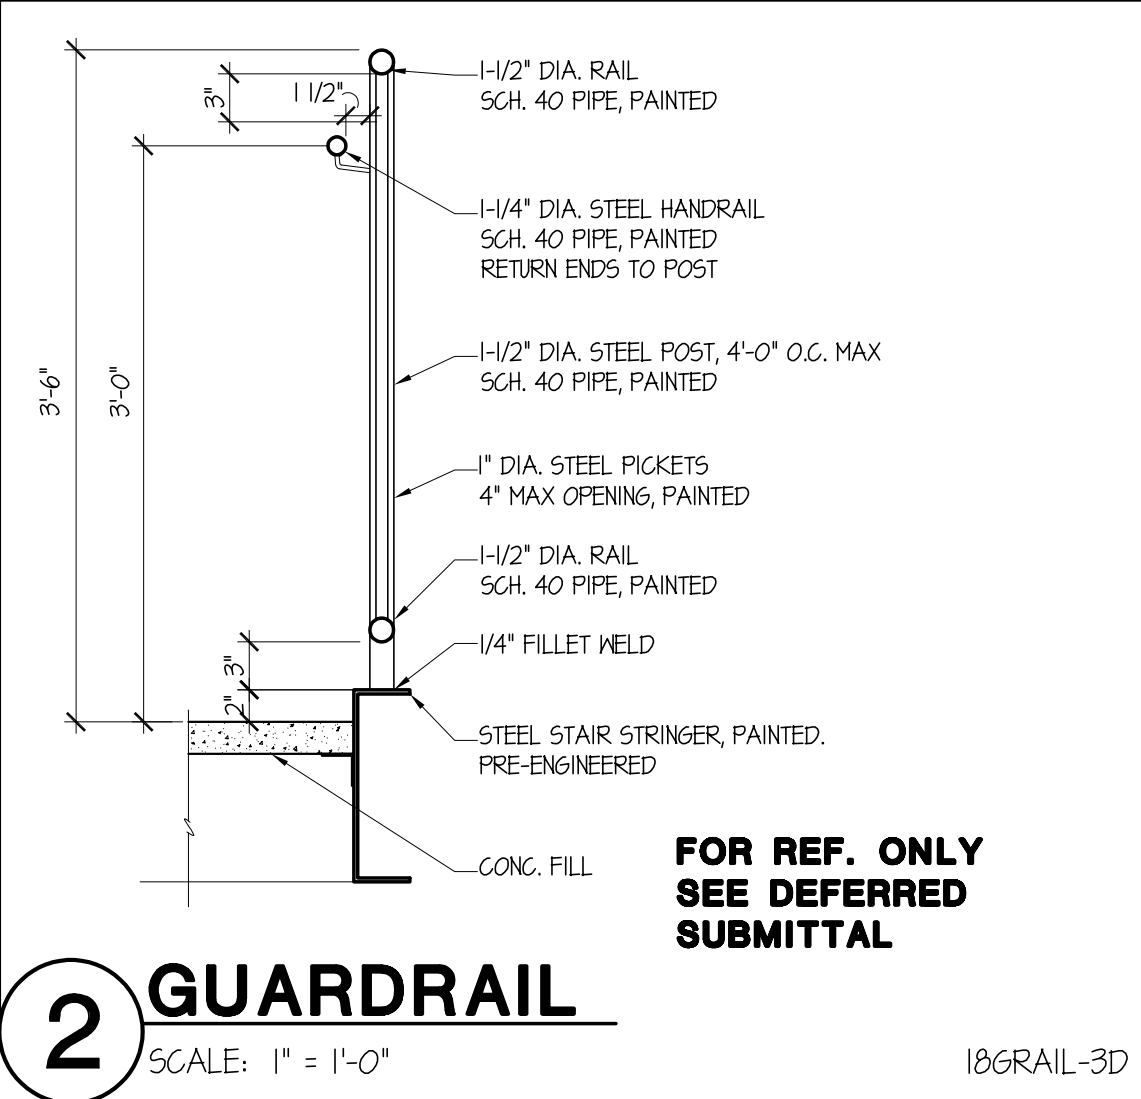

MEZZANINE FLOOR PLAN
SCALE: 1/8" = 1'-0"

FLAG NOTES

- 42" H. GUARDRAIL: 1 1/2" DIA. SCH. 40 PIPE, WITH POST AT 5'-0" O.C. MAX. 2" MAX. OPENING, WITH 4" H. EDGE PROTECTION, PAINT BLACK.
- 6" W. x 42" H. REMOVABLE PIPE STEEL GUARDRAIL. SEE DTL. 4/A1.2
- 1 1/2" DIA. STEEL HANDRAIL EA. SIDE OF STAIRWAYS. 36" MOUNTING HEIGHT, RETURN ENDS TO WALL OR POST.
- CONG. FLOOR ON STEEL DECK FLOOR. SEE STRUCT.
- PRE-ENGINEERED STEEL STAIRS. SEE DEFERRED SUBMITTAL.
- HVAC DUCTWORK. SEE MECH.
- ROOF ACCESS LADDER. SEE DTL. 5/A1.2
- SEAL HVAC PENETRATIONS.
- SEAL ELECTRICAL PENETRATIONS.
- CONT. BEAD OF SEALANT AT TOP AND BOTTOM OF WALL.

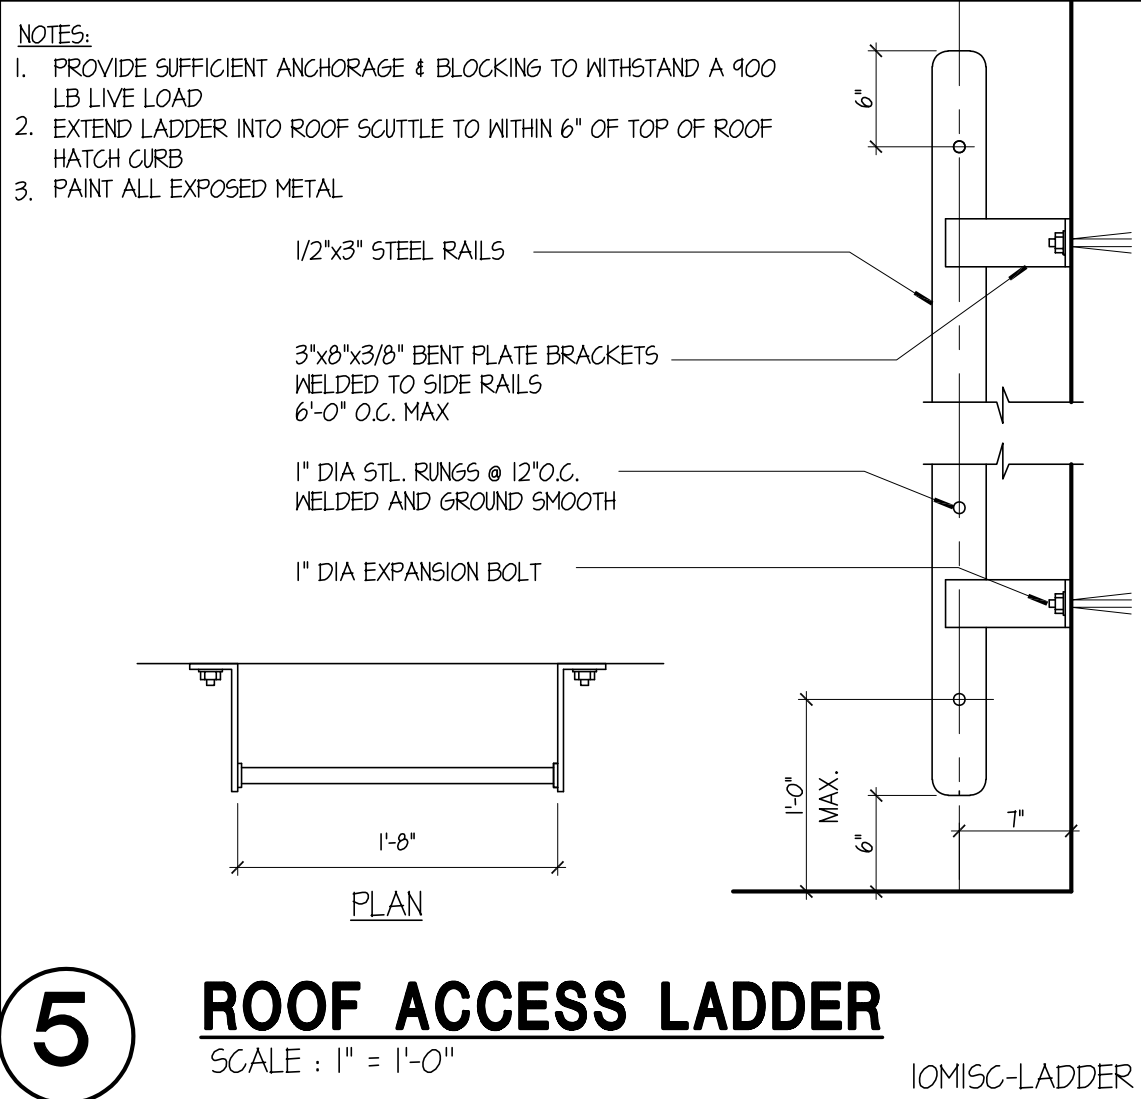

AUU INC BLDG
ADVANCED UNDERGROUND UTILITIES, INC

302 TODD ROAD NE
PUYALLUP, WASHINGTON 98372

PROJECT:


SHEET CONTENTS:
MEZZANINE PLAN

REVISIONS


NO.	DATE	DESCRIPTION

JOB NO.:
DRAWN BY: LUS
CHECKED BY:
DATE: 11/24/25


SHEET NO.
A1.2

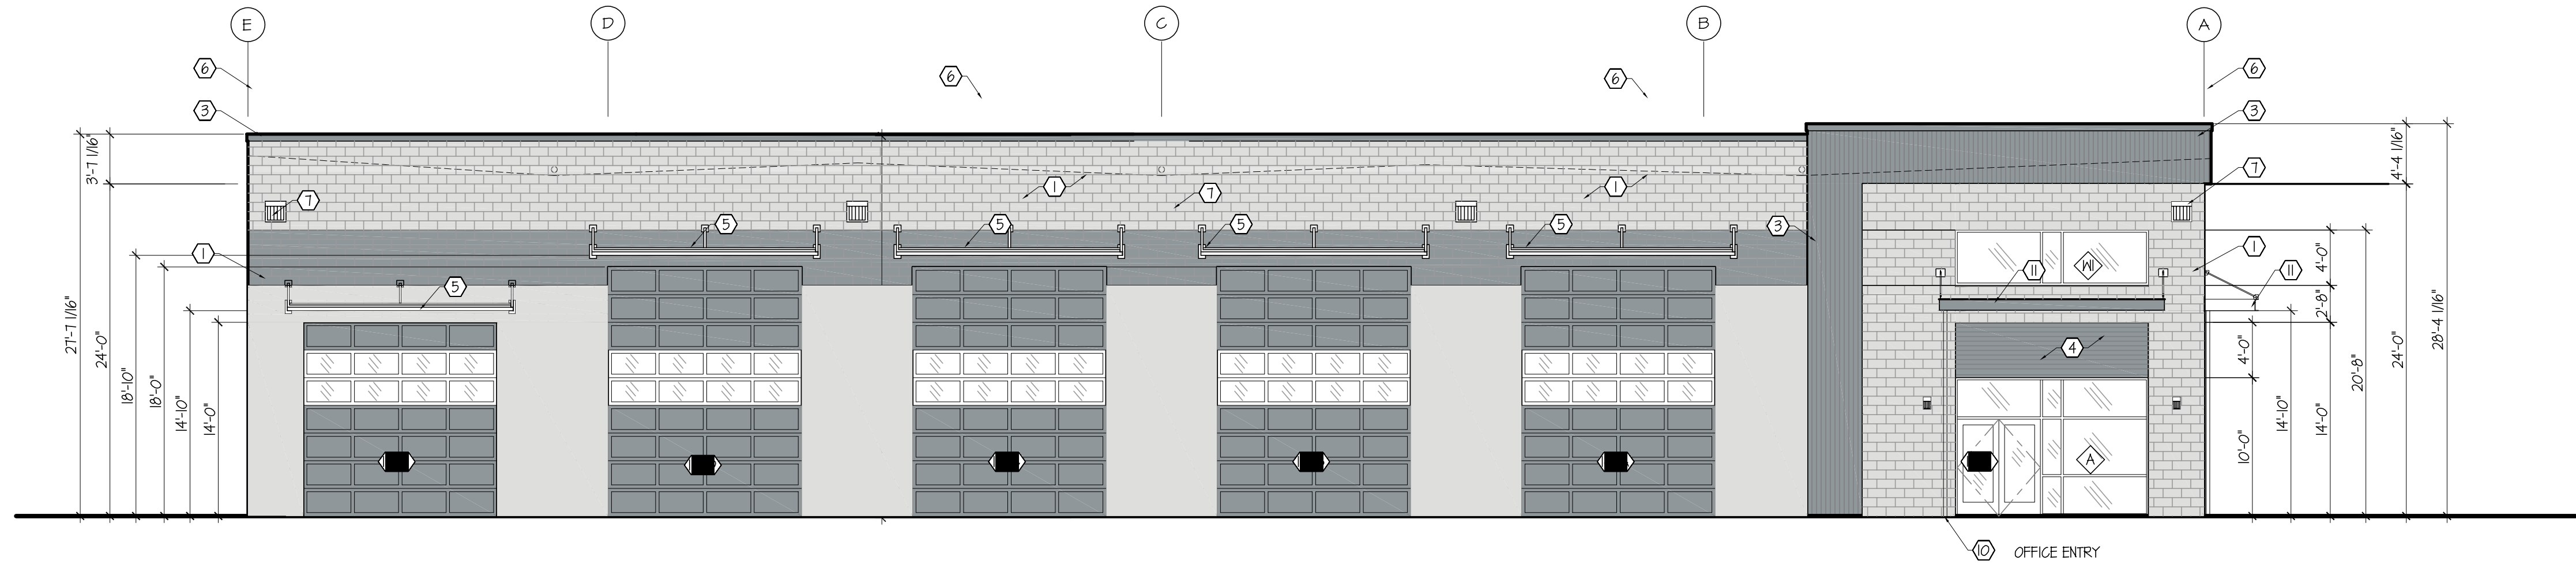


EAST ELEVATION
SCALE: 1/8"=1'-0"

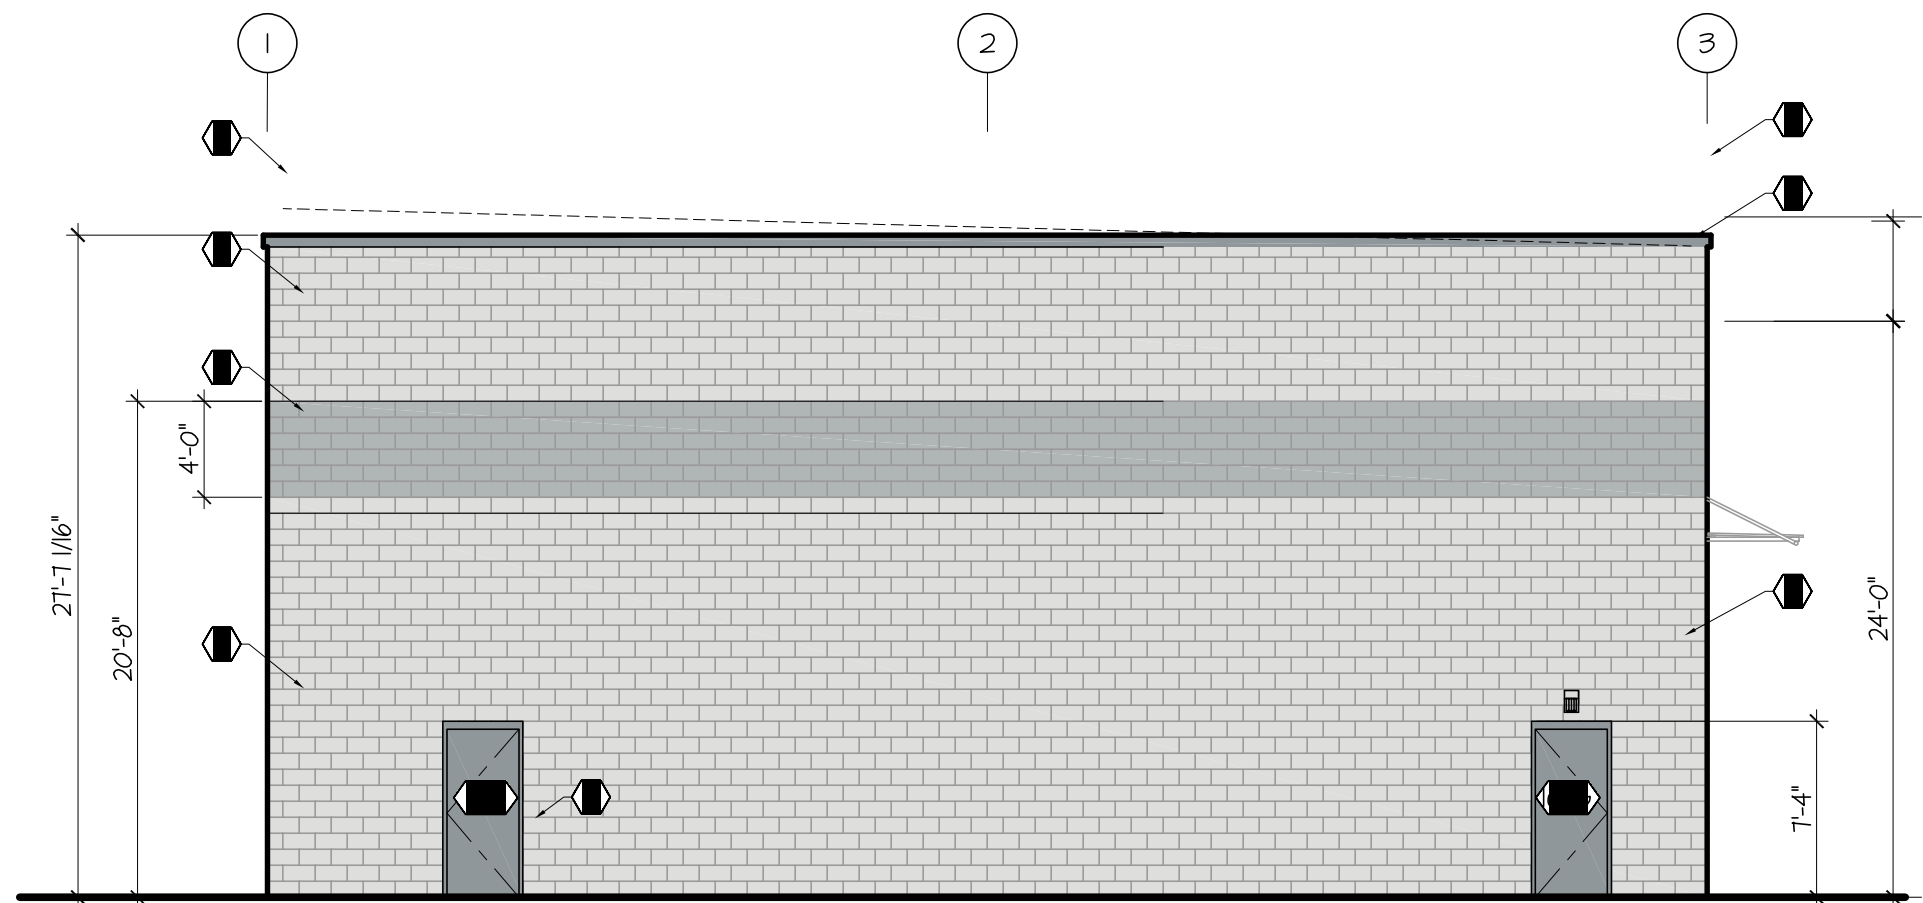

SOUTH ELEVATION
SCALE: 1/8"=1'-0"

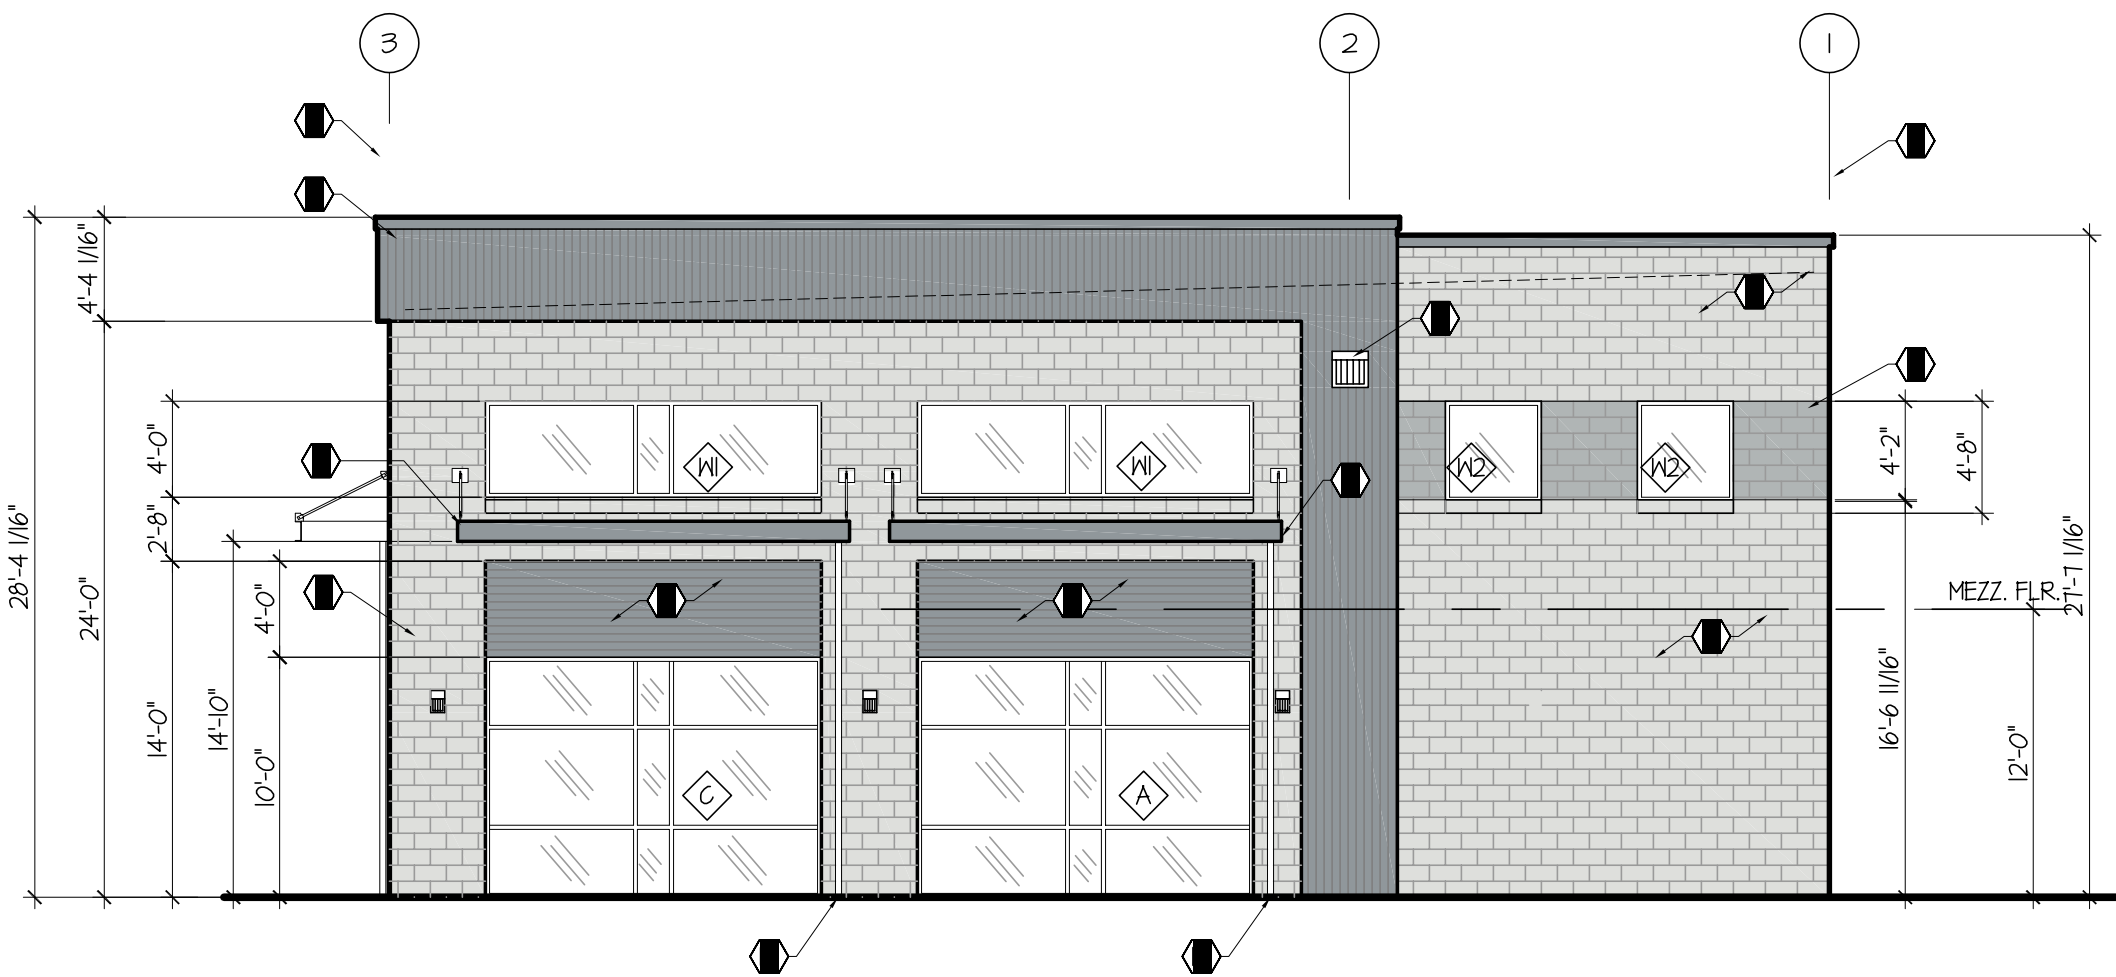

NORTH ELEVATION
SCALE: 1/8"=1'-0"

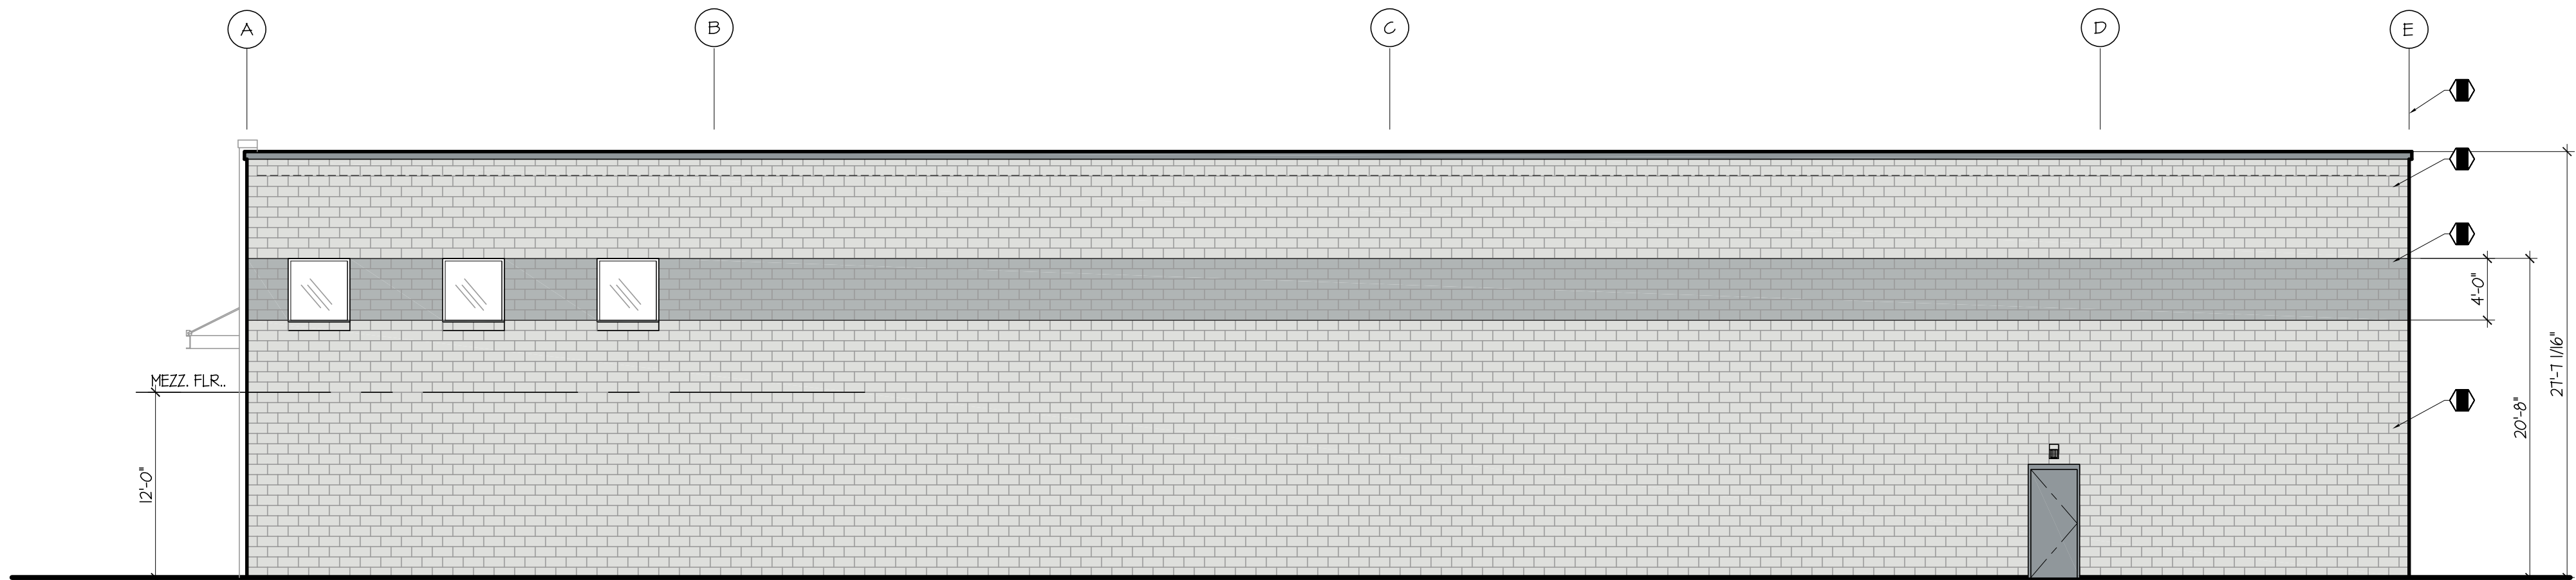

WEST ELEVATION
SCALE: 1/8"=1'-0"

GENERAL NOTES

1. ALL BUILDING ENVELOPE PENETRATIONS SHALL BE SEALED
2. ALL CMU SURFACES EXPOSED TO WEATHER SHALL BE SEALED AND COATED TO PROVIDE AN AIR AND WATER BARRIER.
3. SEE STRUCTURAL FOR CONTROL JOINT LOCATIONS
4. ALL EXTERIOR LIGHTING SHALL BE FITTED WITH SHIELDING TO CONFINER LIGHTING TO PROJECT SITE. SEE ELECTRICAL
5. PROVIDE WEATHERSTRIPPING AT ALL DOORS AND WINDOWS. CAULK ALL JOINTS AND PENETRATIONS IN EXTERIOR WALLS.
6. IFG SECTION 505.1 - ADDRESS IDENTIFICATION NEW AND EXISTING BUILDINGS SHALL BE PROVIDED WITH APPROVED ADDRESS IDENTIFICATION. THE ADDRESS IDENTIFICATION SHALL BE LEGIBLE AND PLACED IN A POSITION THAT IS VISIBLE FROM THE STREET OR ROAD FRONTING THE PROPERTY. ADDRESS IDENTIFICATION CHARACTERS SHALL CONTRAST WITH THEIR BACKGROUND. ADDRESS NUMBERS SHALL BE ARABIC NUMBERS OR ALPHABETICAL LETTERS. NUMBERS SHALL NOT BE SPELLED OUT. EACH CHARACTER SHALL BE NOT LESS THAN 4 INCHES (102 MM) HIGH WITH A MINIMUM STROKE WIDTH OF 1/2 INCH (12.7 MM). WHERE REQUIRED BY THE FIRE CODE OFFICIAL, ADDRESS IDENTIFICATION SHALL BE PROVIDED IN ADDITIONAL APPROVED LOCATIONS TO FACILITATE EMERGENCY RESPONSE. WHERE ACCESS IS BY MEANS OF A PRIVATE ROAD AND THE BUILDING CANNOT BE VIEWED FROM THE PUBLIC WAY, A MONUMENT, POLE OR OTHER SIGN OR MEANS SHALL BE USED TO IDENTIFY THE STRUCTURE. ADDRESS IDENTIFICATION SHALL BE MAINTAINED.

FLAG NOTES

- CMU, SMOOTH FACE, SEALED AND PAINTED
- CMU, SMOOTH FACE, SEALED AND PAINTED (ACCENT COLOR)
- VERTICAL METAL SIDING PANELS, PRE-FINISHED
- HORIZONTAL METAL SIDING PANELS, PRE-FINISHED
- STEEL AWNINGS, PRE-FINISHED, TYPE #1. SEE DTL. 12/A11.1
- SHEET METAL PARAPET CORING CAP, 24 GA PRE-FINISHED
- EXTERIOR BUILDING LIGHT. SEE ELECTRICAL
- KNOX BOX FOR FIRE DEPARTMENT ACCESS TO FIRE SPRINKLER ROOM
- ROOF OVERFLOW DRAIN OUTLET NOZZLE (TURN 21/4" OR EQ.) ALTERNATE LOCATION: 2 FT. ABOVE FIN. FLR.
- AWNING RAINWATER LEADER CONNECTED TO STORM DRAIN
- STEEL AWNING, PRE-FINISHED, TYPE #2. SEE DTL. 16/A11.1

PROJECT:

AUU INC BLDG
ADVANCED UNDERGROUND UTILITIES, INC
302 TODD ROAD NE
PUYALLUP, WASHINGTON 98372

SHEET CONTENTS:
EXTERIOR ELEVATIONS

REVISIONS

NO.	DATE	DESCRIPTION

JOB NO.:
DRAWN BY: LUS
CHECKED BY:
DATE: 11/24/25

SHEET NO.
A4.1